

ADDENDUM 2

Project: Tanners Creek Manor

Addendum Issue Date: July 22, 2026

Bid Date: July 24, 2026 at 5:00 pm

Architect of Record: Red Architecture

General:

 
 
 
 
 
 
- Fortified Roof framing requirements have been added to the structural sheets.

Attachments:


- Revised Sheets F1-4A, F1-5, F1-6, F1-7, F1-8.

End Of Addendum

H:\Projects\Architects\Current\Tanner's Creek Manor - IN Tax Credit - Spire\AutoCAD\IF-L5.dwg, 7/7/2026 1:15:47 PM, MH


WALL FRAMING SCHEDULE		
	EXTERIOR LOAD BEARING WALL - SEE DETAIL A & B/F3-2	
1ST FLOOR	2x8's @ 12" O.C. (BALLOON FRAME - 10'-1 1/8")	DOUBLE STUD UNDER FLOOR TRUSSES
2ND FLOOR	2x8's @ 12" O.C.	DOUBLE STUD UNDER FLOOR TRUSSES
3RD FLOOR	2x8's @ 12" O.C. - ALIGN UNDER FLOOR TRUSSES	
4TH FLOOR	2x8's @ 16" O.C.	
	EXTERIOR WALLS NOT SUPPORTING FLOOR TRUSSES	
1ST THRU 4TH FLOOR	2x8's @ 16" O.C (BALLOON FRAME 1ST. FL.) (8'-1 1/8" WALL W/ 2'-0" LADDER TRUSS 2ND-4TH)	
	INTERIOR CORRIDOR & BEARING WALL - SEE DETAIL C/F3-2	
1ST FLOOR	2x8's @ 12" O.C. (BALLOON FRAME 1ST. FL.)	DOUBLE STUD UNDER FLOOR TRUSSES
2ND FLOOR	2x8's @ 12" O.C.	DOUBLE STUD UNDER FLOOR TRUSSES
3RD FLOOR	2x8's @ 12" O.C. - ALIGN UNDER FLOOR TRUSSES	
4TH FLOOR	2x8's @ 16" O.C	
	INTERIOR TENANT SEPARATION WALL	
1ST THRU 4TH FLOOR	DOUBLE 2x4 STUD WALL WITH 1" AIR SPACE SPACE @ 16" O.C. BALLOON FRAME 1ST, 2ND & 3RD FL. 10'-1 1/8". 4TH FLOOR 8'-1 1/8"	
	INTERIOR TENANT SEPARATION SHEAR WALL	
1ST THRU 4TH FLOOR	DOUBLE 2x4 STUD WALL WITH 1" AIR SPACE SPACE @ 16" O.C. WITH 5/8" PLYWOOD INSTALLED IN AIR SPACE. BALLOON FRAME 1ST, 2ND & 3RD FL. 10'-1 1/8". 4TH FLOOR 8'-1 1/8"	
	INTERIOR TENANT SEPARATION SHEARWALL WALL BEARING ON ONE SIDE	
1ST FLOOR	2x8's @ 12" O.C. DOUBLE STUD UNDER FLOOR TRUSSES. BALLOON FRAME 10'-1 1/8" W/ 7/16" OSB	
2ND & 3RD FLOOR	2x8's @ 12" O.C STUDS TO FALL UNDER FLOOR TRUSSES. BALLOON FRAME 10'-1 1/8" W/ 7/16" OSB	
4TH FLOOR	2x8's @ 16" O.C W/ 5/8" PLYWOOD IN AIR SPACE	
	STAIR SHEARWALLS SEE DETAIL 1/F3-2	
1ST-4TH FLOOR	2x8's @ 16" O.C. W/ 2 LAYERS 5/8" FIRECODE DRYWALL OVER 5/8" T&G PLYWOOD EACH SIDE. NAIL PLYWOOD @ 8" O.C. IN FIELD & 4" O.C. ON EDGES W/ 10D NAILS (TWO (2) HOUR RATING PER UL U301)	
	STAIR EXTERIOR SHEARWALLS	
1ST-4TH FLOOR	2x8's @ 16" O.C. W/ 2 LAYERS 5/8" FIRECODE DRYWALL ON INTERIOR FACE (FIRE SIDE) PER UL U349 W/ 7/16" OSB EXTERIOR SHEATHING.	

FRAMING LEGEND	
	POINT LOAD CONT. TO FOOTING
	FLOOR TRUSS
	ROOF TRUSS
	ROOF LINE
	CONVENTIONAL FRAMING OR VALLEY SET TRUSSES
	HEADER
	SHEAR WALL
	DRAFTSTOPPING
	INTERIOR BEARING WALL
	METAL JOIST OR TRUSS HANGERS
	SEE WALL SCHEDULE
	SIMPSON HOLD DOWNS
	(1) HEATING PLENUM, (2) DRYER DUCT, (3) PLUMBING DROPS & (4) WASHER BOX

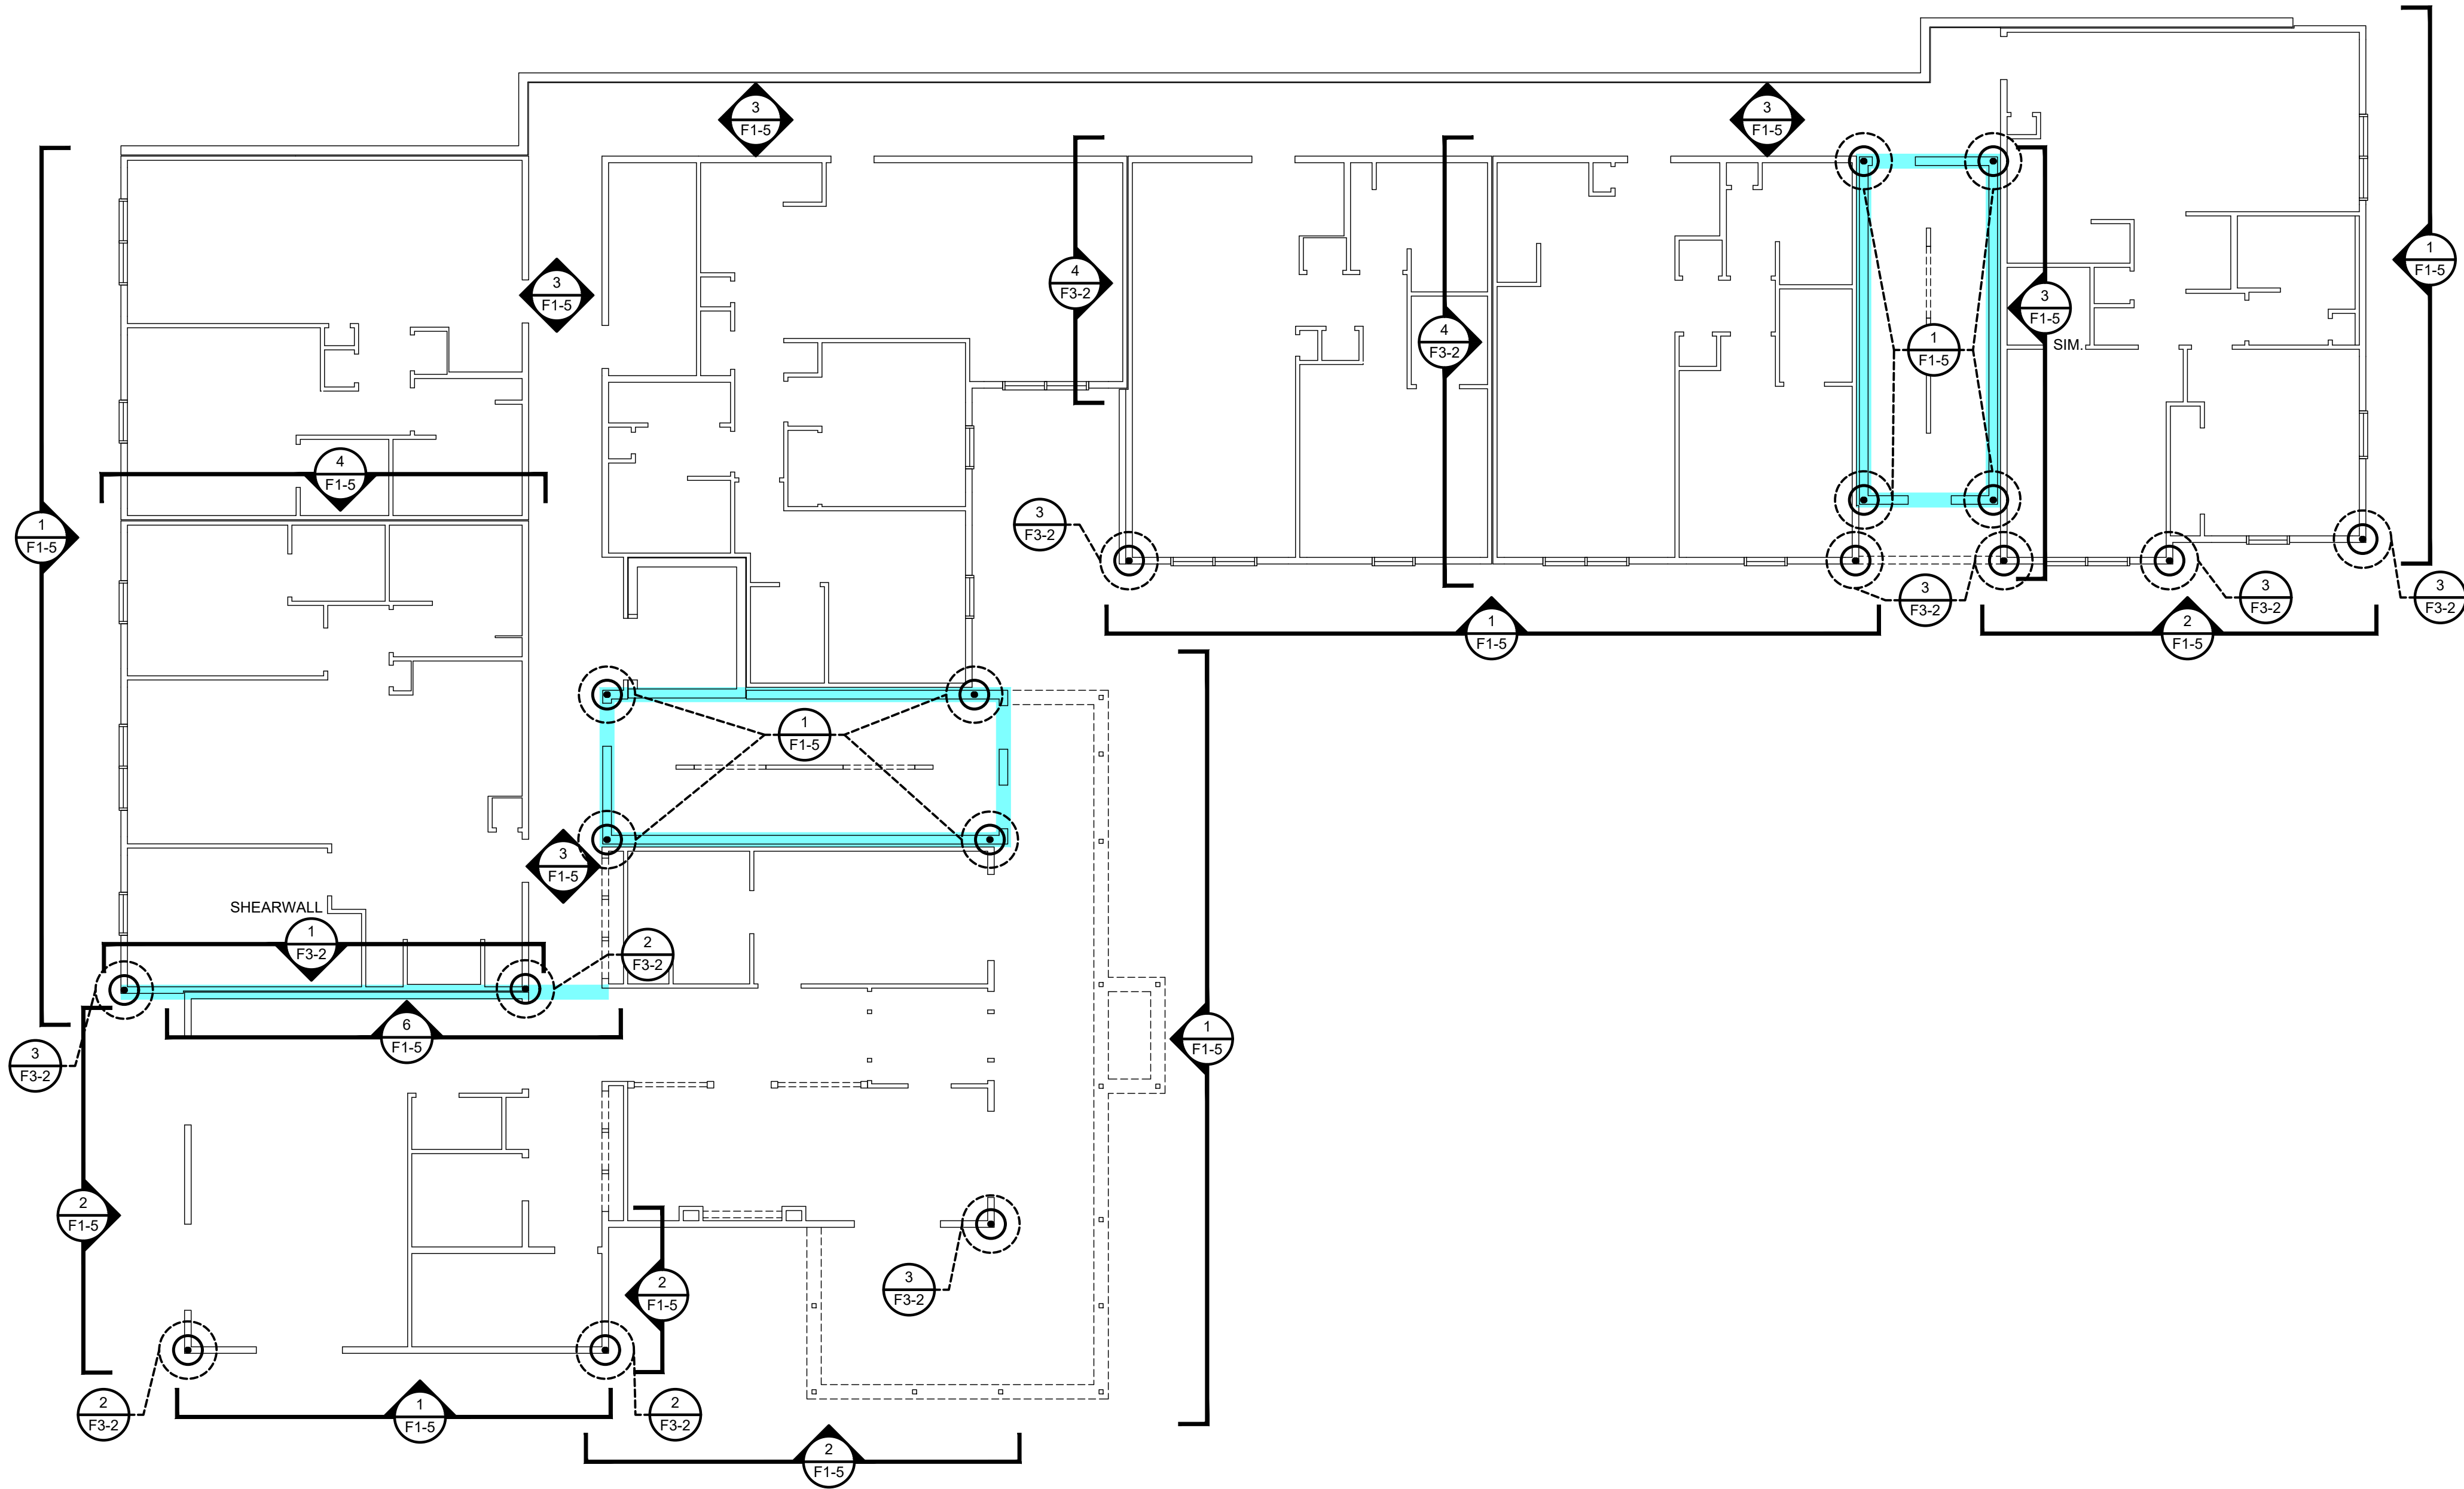

FIRST FLOOR PLAN

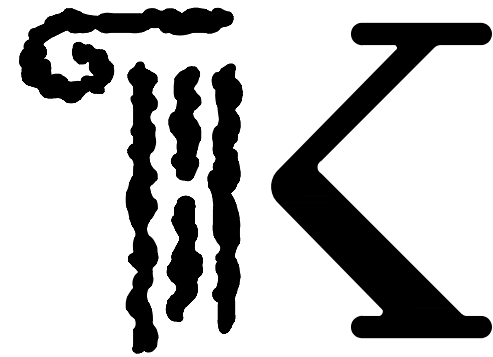SCALE: 1/8" = 1'-0"



KONTOGIANNIS
& ASSOCIATES

ARCHITECTURE
PLANNING
DESIGN

400 SOUTH FIFTH ST
SUITE 400
COLUMBUS, OHIO
43215-5492

PHONE: 614-224-2083
FAX: 614-224-4736
E-MAIL: architects@kontogiannis.com

PROJECT:

TANNER'S
CREEK MANOR

58 DOUGHTY ROAD,
LAWRENCEBURG, IN 47025

DRAWING TITLE:

HOLD-DOWN,
SHEARWALL & STUD
SCHEDULE PLAN

DATE: 06/26/2026
REVISED:



 
 
 
 
 
 
 
GEORGE J. KONTOGIANNIS, LICENSE #AR00034309
EXPIRATION DATE 12/31/2027

COPYRIGHT © 2026 BY
GEORGE J. KONTOGIANNIS & ASSOCIATES


- ☐ SUBMISSION SET 06/27/2025
- ☐ ZONING SET 05/07/2026
- ☐ BID SET 06/26/2026
- ☒ PERMIT SET 07/06/2026
- ☐ CONSTRUCTION SET

F1-5

H:\Projects\Architects\Current\Tanner's Creek Manor - IN Tax Credit - Spire\AutoCAD\IF-L5.dwg, 7/7/2026 1:15:23 PM, MH


WALL FRAMING SCHEDULE		
	1	EXTERIOR LOAD BEARING WALL - SEE DETAIL A & B/F3-2
	1ST FLOOR	2x6's @ 12" O.C. (BALLOON FRAME - 10'-1 1/8") DOUBLE STUD UNDER FLOOR TRUSSES
	2ND FLOOR	2x6's @ 12" O.C. DOUBLE STUD UNDER FLOOR TRUSSES
	3RD FLOOR	2x6's @ 12" O.C. - ALIGN UNDER FLOOR TRUSSES
	4TH FLOOR	2x6's @ 16" O.C.
	2	EXTERIOR WALLS NOT SUPPORTING FLOOR TRUSSES
	1ST THRU 4TH FLOOR	2x6's @ 16" O.C (BALLOON FRAME 1ST. FL.) (8'-1 1/8" WALL W/ 2'-0" LADDER TRUSS 2ND-4TH)
	3	INTERIOR CORRIDOR & BEARING WALL - SEE DETAIL C/F3-2
	1ST FLOOR	2x6's @ 12" O.C. (BALLOON FRAME 1ST. FL.) DOUBLE STUD UNDER FLOOR TRUSSES
	2ND FLOOR	2x6's @ 12" O.C. DOUBLE STUD UNDER FLOOR TRUSSES
	3RD FLOOR	2x6's @ 12" O.C. - ALIGN UNDER FLOOR TRUSSES
	4TH FLOOR	2x6's @ 16" O.C.
	4	INTERIOR TENANT SEPARATION WALL
	1ST THRU 4TH FLOOR	DOUBLE 2x4 STUD WALL WITH 1" AIR SPACE SPACE @ 16" O.C. BALLOON FRAME 1ST, 2ND & 3RD FL. 10'-1 1/8". 4TH FLOOR 8'-1 1/8"
	5	INTERIOR TENANT SEPARATION SHEAR WALL
	1ST THRU 4TH FLOOR	DOUBLE 2x4 STUD WALL WITH 1" AIR SPACE SPACE @ 16" O.C. WITH 5/8" PLYWOOD INSTALLED IN AIR SPACE. BALLOON FRAME 1ST, 2ND & 3RD FL. 10'-1 1/8". 4TH FLOOR 8'-1 1/8"
	6	INTERIOR TENANT SEPARATION SHEARWALL WALL BEARING ON ONE SIDE
	1ST FLOOR	2x6's @ 12" O.C. DOUBLE STUD UNDER FLOOR TRUSSES. BALLOON FRAME 10'-1 1/8" W/ 7/16" OSB
	2ND & 3RD FLOOR	2x6's @ 12" O.C STUDS TO FALL UNDER FLOOR TRUSSES. BALLOON FRAME 10'-1 1/8" W/ 7/16" OSB
	4TH FLOOR	2x6's @ 16" O.C W/ 5/8" PLYWOOD IN AIR SPACE
	7	STAIR SHEARWALLS SEE DETAIL 1/F3-2
	1ST-4TH FLOOR	2x8's @ 16" O.C. W/ 2 LAYERS 5/8" FIRECODE DRYWALL OVER 5/8" T&G PLYWOOD EACH SIDE. NAIL PLYWOOD @ 8" O.C. IN FIELD & 4" O.C. ON EDGES W/ 10D NAILS (TWO (2) HOUR RATING PER UL U301)
	8	STAIR EXTERIOR SHEARWALLS
	1ST-4TH FLOOR	2x8's @ 16" O.C. W/ 2 LAYERS 5/8" FIRECODE DRYWALL ON INTERIOR FACE (FIRE SIDE) PER UL U349 W/ 7/16" OSB EXTERIOR SHEATHING.

FRAMING LEGEND	
	POINT LOAD CONT. TO FOOTING
	FLOOR TRUSS
	ROOF TRUSS
	ROOF LINE
	CONVENTIONAL FRAMING OR VALLEY SET TRUSSES
	HEADER
	SHEAR WALL
	DRAFTSTOPPING
	INTERIOR BEARING WALL
	METAL JOIST OR TRUSS HANGERS
	SEE WALL SCHEDULE
	SIMPSON HOLD DOWNS
	(1) HEATING PLENUM, (2) DRYER DUCT, (3) PLUMBING DROPS & (4) WASHER BOX

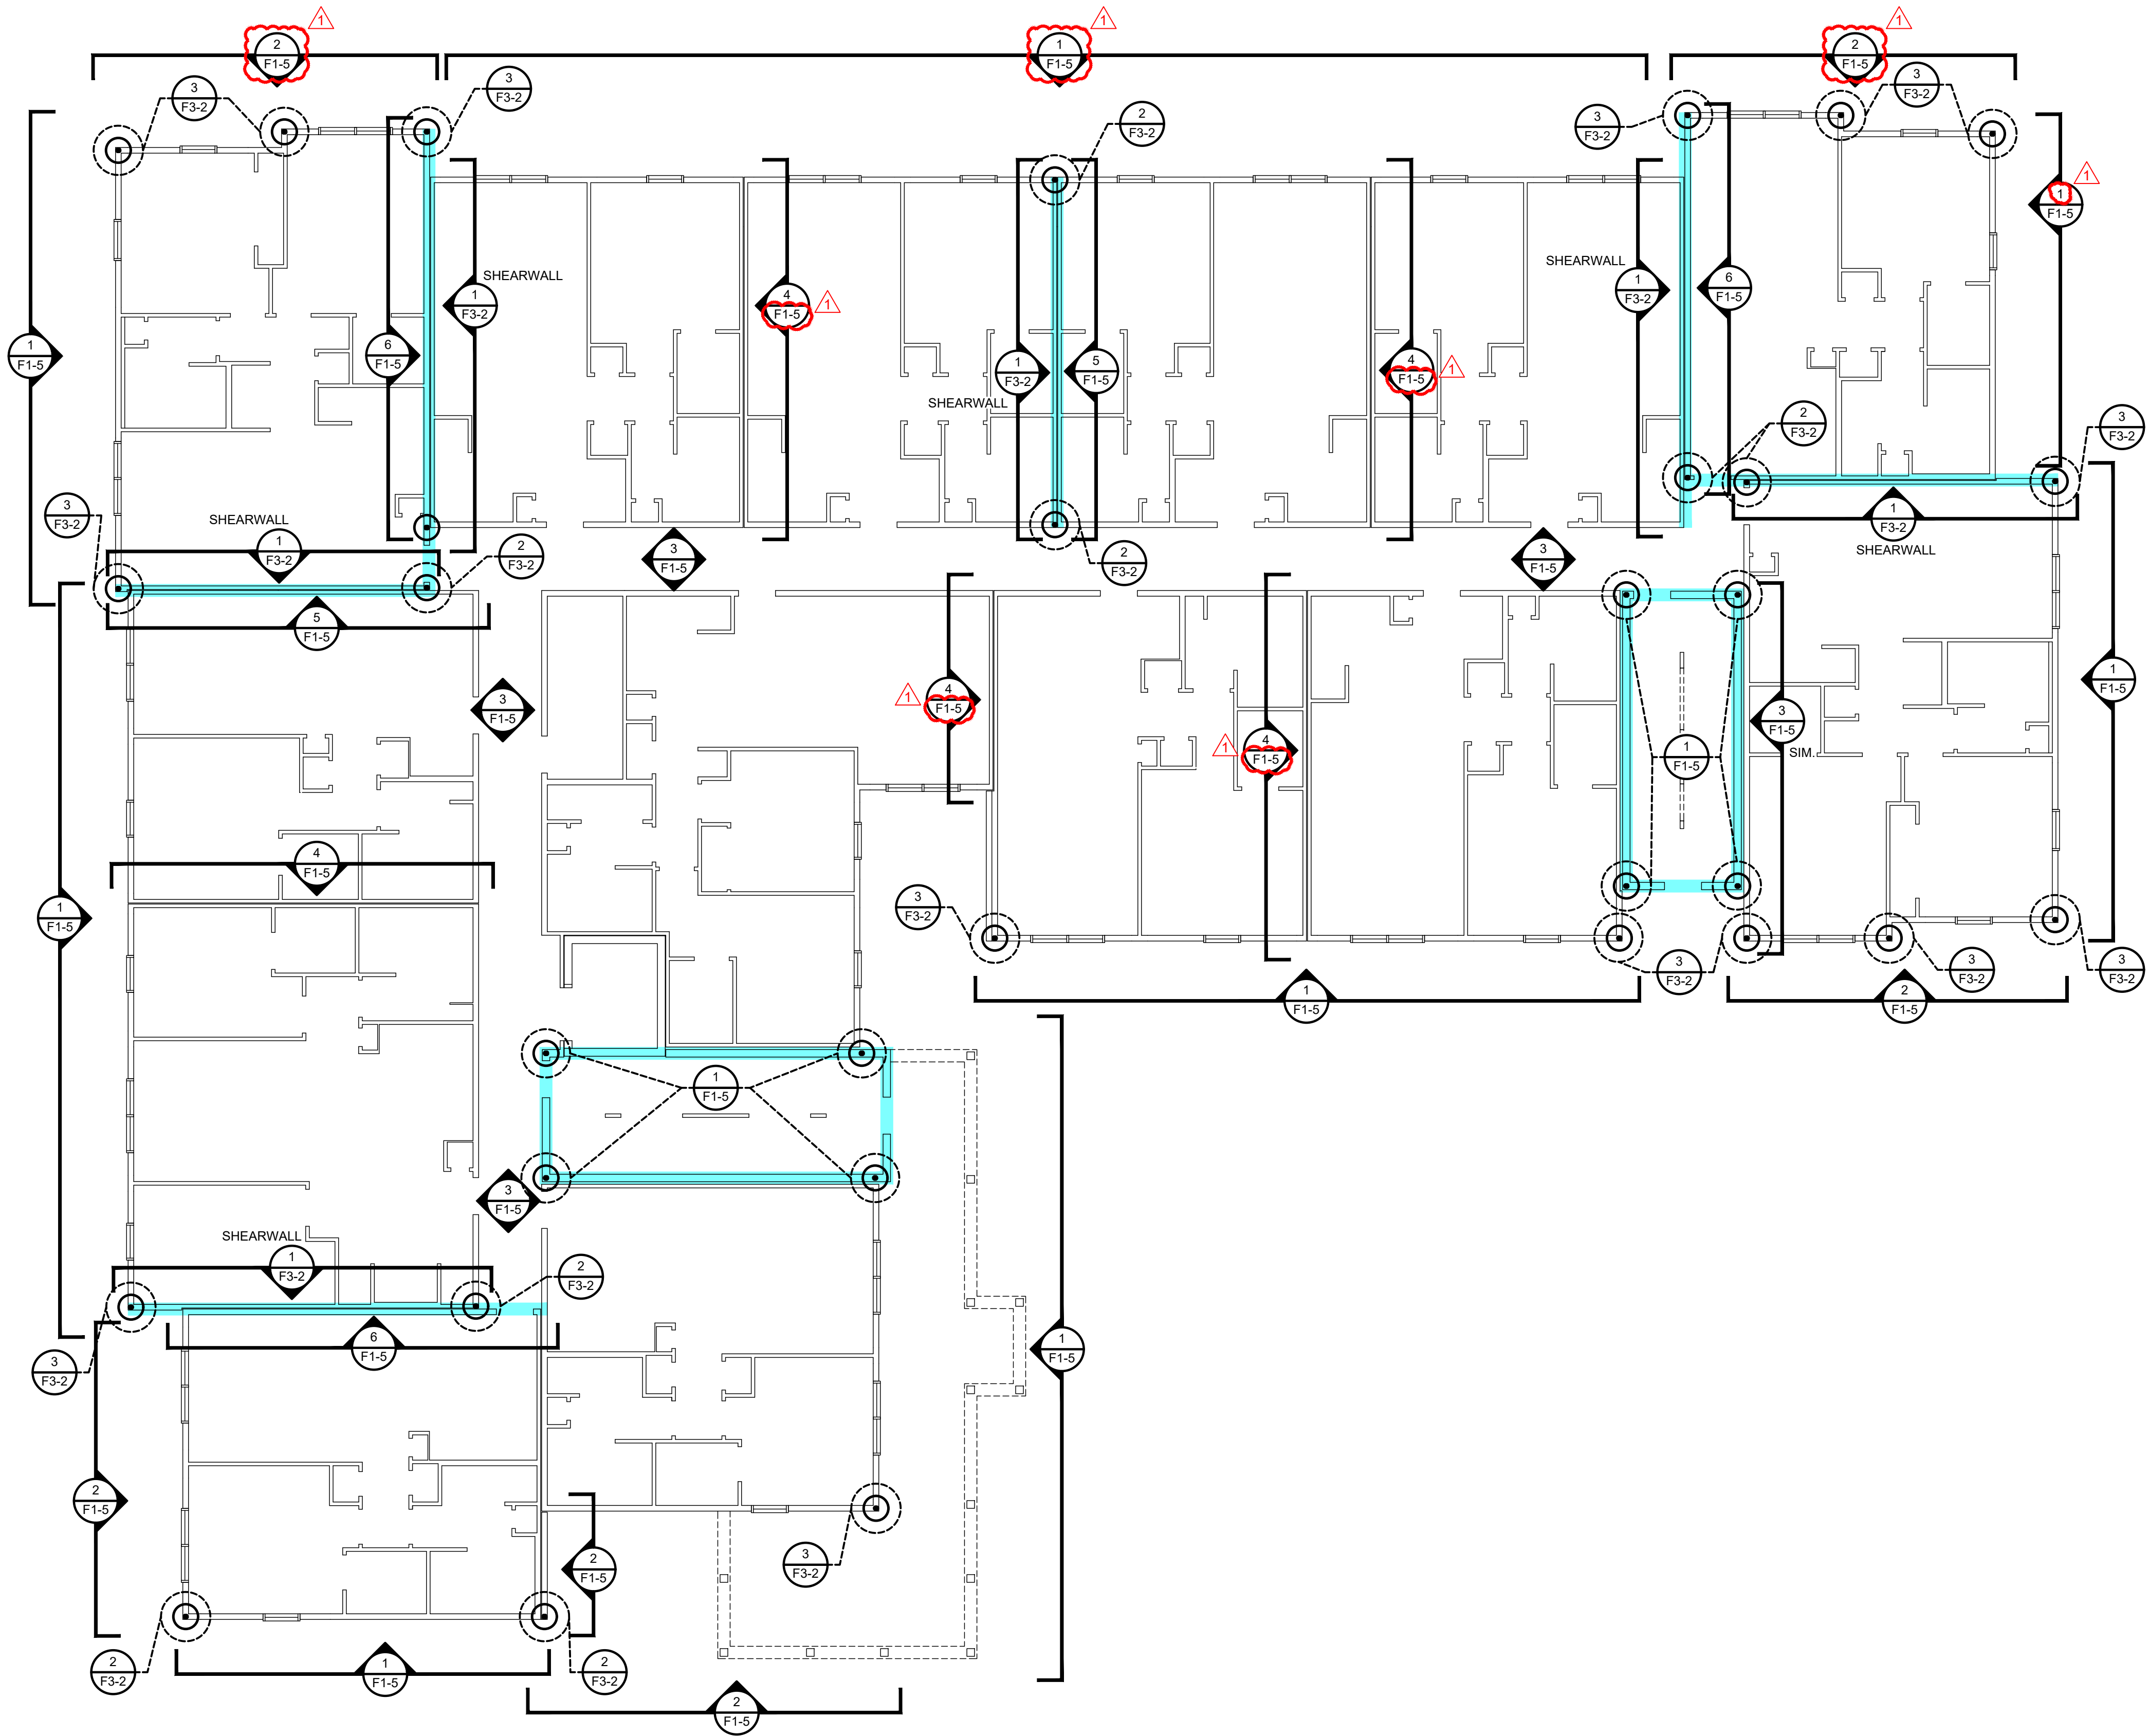

SECOND FLOOR PLAN

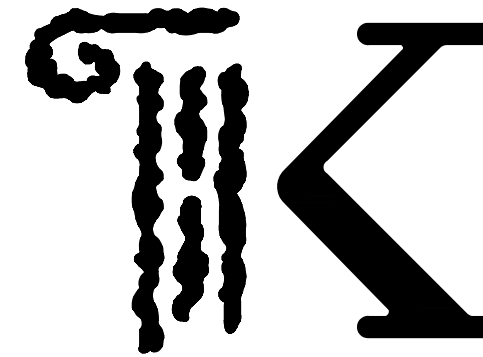SCALE: 1/8" = 1'-0"



KONTOGIANNIS
& ASSOCIATES

ARCHITECTURE
PLANNING
DESIGN

400 SOUTH FIFTH ST
SUITE 400
COLUMBUS, OHIO
43215-5492

PHONE: 614-224-2083
FAX: 614-224-4736
E-MAIL: architects@kontogiannis.com

PROJECT:
**TANNER'S
CREEK MANOR**

58 DOUGHTY ROAD,
LAWRENCEBURG, IN 47025

DRAWING TITLE:
**HOLD-DOWN,
SHEARWALL & STUD
SCHEDULE PLAN**

DATE: 06/26/2026
REVISED: 07/06/2026



GEORGE J. KONTOGIANNIS, LICENSE #AR00034309
EXPIRATION DATE 12/31/2027

COPYRIGHT © 2026 BY
GEORGE J. KONTOGIANNIS & ASSOCIATES

- ☐ SUBMISSION SET 06/27/2025
- ☐ ZONING SET 05/07/2026
- ☐ BID SET 06/26/2026
- ☒ PERMIT SET 07/06/2026
- ☐ CONSTRUCTION SET


CORRECTED
WALL FRAMING
CALL OUTS

F1-6
07/06/2026

H:\Projects\Architects\Current\Tanner's Creek Manor - IN Tax Credit - Spire\AutoCAD\IF-L5.dwg, 7/7/2026 1:15:09 PM, MH


WALL FRAMING SCHEDULE		
	1	EXTERIOR LOAD BEARING WALL - SEE DETAIL A & B/F3-2
	1ST FLOOR	2x6's @ 12" O.C. (BALLOON FRAME - 10'-1 1/8") DOUBLE STUD UNDER FLOOR TRUSSES
	2ND FLOOR	2x6's @ 12" O.C. DOUBLE STUD UNDER FLOOR TRUSSES
	3RD FLOOR	2x6's @ 12" O.C. - ALIGN UNDER FLOOR TRUSSES
	4TH FLOOR	2x6's @ 16" O.C.
	2	EXTERIOR WALLS NOT SUPPORTING FLOOR TRUSSES
	1ST THRU 4TH FLOOR	2x6's @ 16" O.C. (BALLOON FRAME 1ST. FL.) (8'-1 1/8" WALL W/ 2'-0" LADDER TRUSS 2ND-4TH)
	3	INTERIOR CORRIDOR & BEARING WALL - SEE DETAIL C/F3-2
	1ST FLOOR	2x6's @ 12" O.C. (BALLOON FRAME 1ST. FL.) DOUBLE STUD UNDER FLOOR TRUSSES
	2ND FLOOR	2x6's @ 12" O.C. DOUBLE STUD UNDER FLOOR TRUSSES
	3RD FLOOR	2x6's @ 12" O.C. - ALIGN UNDER FLOOR TRUSSES
	4TH FLOOR	2x6's @ 16" O.C.
	4	INTERIOR TENANT SEPARATION WALL
	1ST THRU 4TH FLOOR	DOUBLE 2x4 STUD WALL WITH 1" AIR SPACE SPACE @ 16" O.C. BALLOON FRAME 1ST, 2ND & 3RD FL. 10'-1 1/8". 4TH FLOOR 8'-1 1/8"
	5	INTERIOR TENANT SEPARATION SHEAR WALL
	1ST THRU 4TH FLOOR	DOUBLE 2x4 STUD WALL WITH 1" AIR SPACE SPACE @ 16" O.C. WITH 5/8" PLYWOOD INSTALLED IN AIR SPACE. BALLOON FRAME 1ST, 2ND & 3RD FL. 10'-1 1/8". 4TH FLOOR 8'-1 1/8"
	6	INTERIOR TENANT SEPARATION SHEARWALL WALL BEARING ON ONE SIDE
	1ST FLOOR	2x6's @ 12" O.C. DOUBLE STUD UNDER FLOOR TRUSSES. BALLOON FRAME 10'-1 1/8" W/ 7/16" OSB
	2ND & 3RD FLOOR	2x6's @ 12" O.C. STUDS TO FALL UNDER FLOOR TRUSSES. BALLOON FRAME 10'-1 1/8" W/ 7/16" OSB
	4TH FLOOR	2x6's @ 16" O.C W/ 5/8" PLYWOOD IN AIR SPACE
	7	STAIR SHEARWALLS SEE DETAIL 1/F3-2
	1ST-4TH FLOOR	2x8's @ 16" O.C. W/ 2 LAYERS 5/8" FIRECODE DRYWALL OVER 5/8" T&G PLYWOOD EACH SIDE. NAIL PLYWOOD @ 8" O.C. IN FIELD & 4" O.C. ON EDGES W/ 10D NAILS (TWO (2) HOUR RATING PER UL U301)
	8	STAIR EXTERIOR SHEARWALLS
	1ST-4TH FLOOR	2x8's @ 16" O.C. W/ 2 LAYERS 5/8" FIRECODE DRYWALL ON INTERIOR FACE (FIRE SIDE) PER UL U349 W/ 7/16" OSB EXTERIOR SHEATHING.

FRAMING LEGEND	
	POINT LOAD CONT. TO FOOTING
	FLOOR TRUSS
	ROOF TRUSS
	ROOF LINE
	CONVENTIONAL FRAMING OR VALLEY SET TRUSSES
	HEADER
	SHEAR WALL
	DRAFTSTOPPING
	INTERIOR BEARING WALL
	METAL JOIST OR TRUSS HANGERS
	SEE WALL SCHEDULE
	SIMPSON HOLD DOWNS
	(1) HEATING PLENUM, (2) DRYER DUCT, (3) PLUMBING DROPS & (4) WASHER BOX

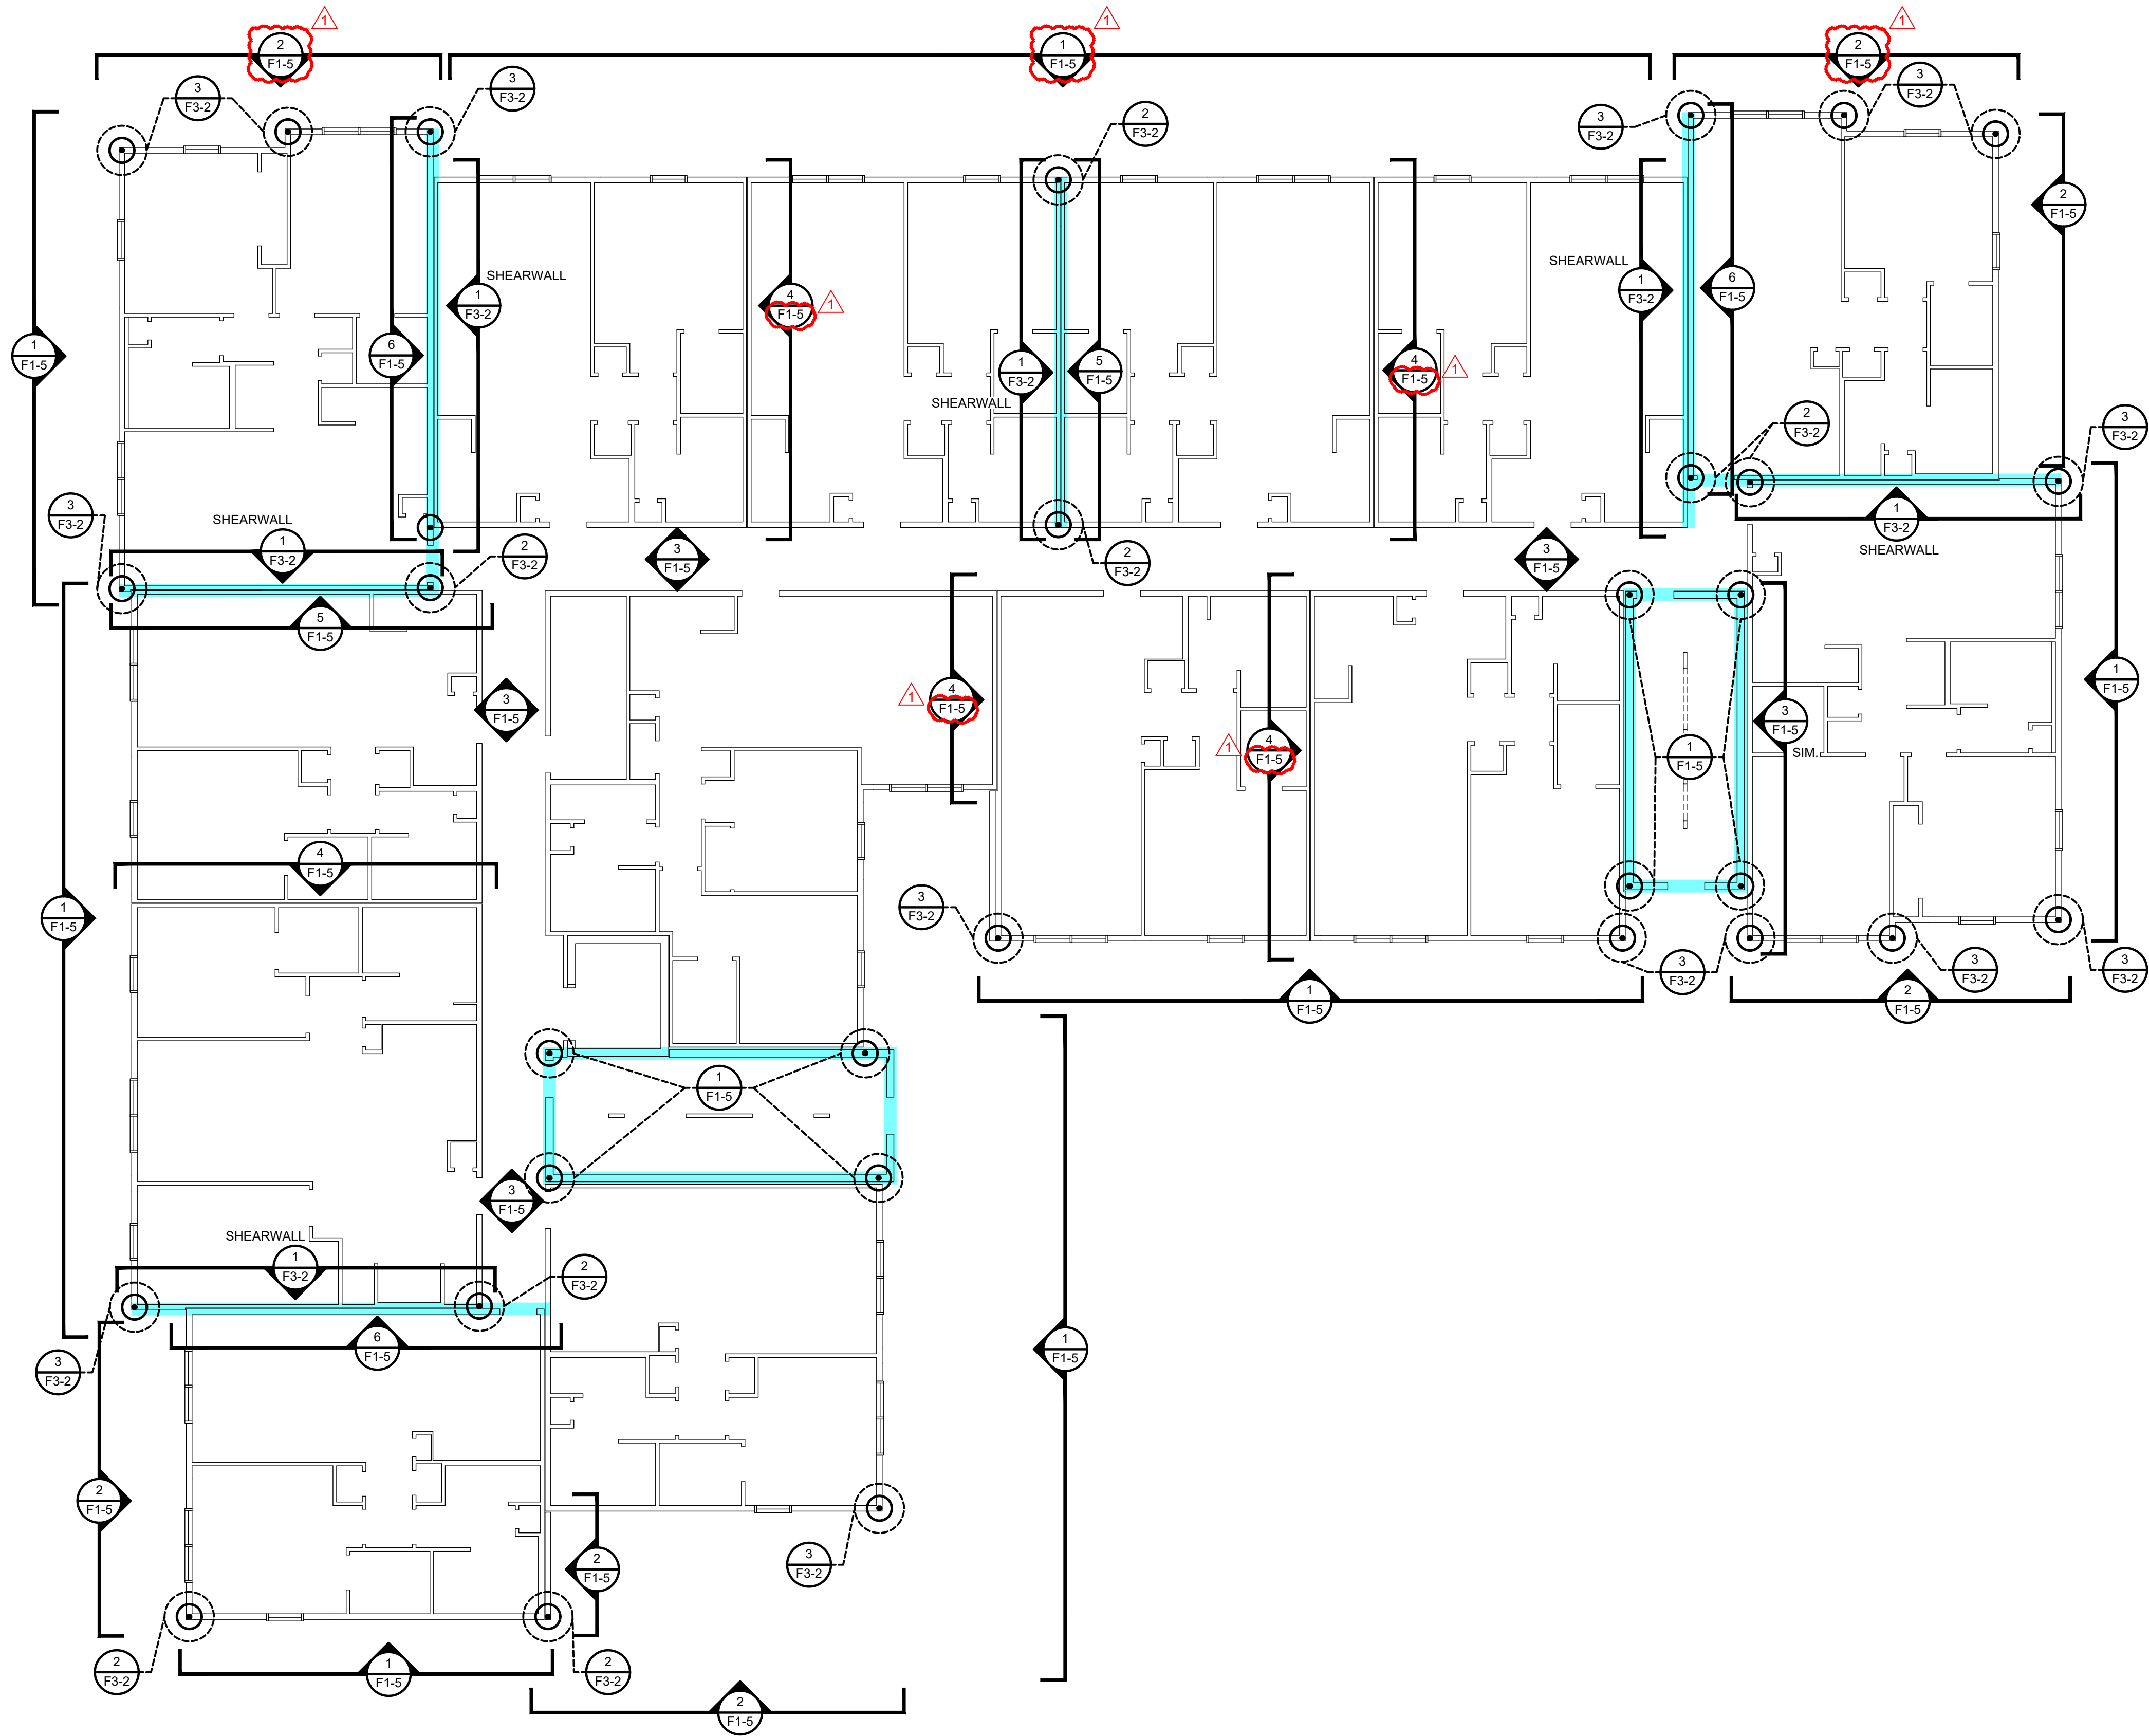

THIRD FLOOR PLAN

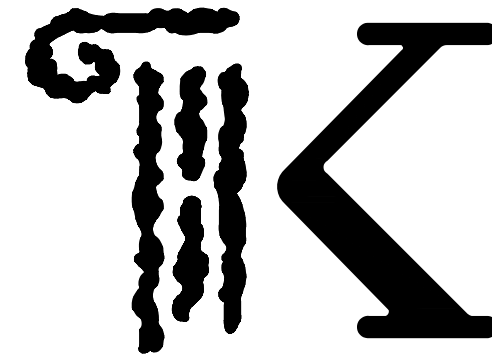SCALE: 1/8" = 1'-0"



KONTOGIANNIS
& ASSOCIATES

ARCHITECTURE
PLANNING
DESIGN

400 SOUTH FIFTH ST
SUITE 400
COLUMBUS, OHIO
43215-5492

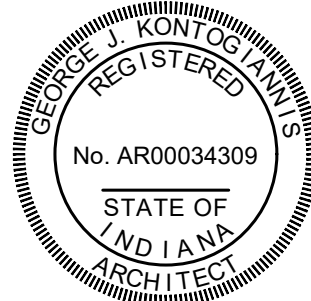
PHONE: 614-224-2083
FAX: 614-224-4736
E-MAIL: architects@kontogiannis.com

PROJECT:
**TANNER'S
CREEK MANOR**

58 DOUGHTY ROAD,
LAWRENCEBURG, IN 47025

DRAWING TITLE:
**HOLD-DOWN,
SHEARWALL & STUD
SCHEDULE PLAN**

DATE: 06/26/2026
REVISED:
07/06/2026



GEORGE J. KONTOGIANNIS, LICENSE #AR00034309
EXPIRATION DATE 12/31/2027

COPYRIGHT © 2026 BY
GEORGE J. KONTOGIANNIS & ASSOCIATES

- ☐ SUBMISSION SET 06/27/2025
- ☐ ZONING SET 05/07/2026
- ☐ BID SET 06/26/2026
- ☒ PERMIT SET 07/06/2026
- ☐ CONSTRUCTION SET


CORRECTED
WALL FRAMING
CALL OUTS

F1-7
07/06/2026

H:\Projects\Architects\Current\Tanner's Creek Manor - IN Tax Credit - Spire\AutoCAD\IF-L5.dwg, 7/7/2026 1:14:51 PM, MH


WALL FRAMING SCHEDULE		
	EXTERIOR LOAD BEARING WALL - SEE DETAIL A & B/F3-2	
1ST FLOOR	2x8's @ 12" O.C. (BALLOON FRAME - 10'-1 1/8")	DOUBLE STUD UNDER FLOOR TRUSSES
2ND FLOOR	2x8's @ 12" O.C.	DOUBLE STUD UNDER FLOOR TRUSSES
3RD FLOOR	2x8's @ 12" O.C. - ALIGN UNDER FLOOR TRUSSES	
4TH FLOOR	2x8's @ 16" O.C.	
	EXTERIOR WALLS NOT SUPPORTING FLOOR TRUSSES	
1ST THRU 4TH FLOOR	2x8's @ 16" O.C (BALLOON FRAME 1ST. FL.) (8'-1 1/8" WALL W/ 2'-0" LADDER TRUSS 2ND-4TH)	
	INTERIOR CORRIDOR & BEARING WALL - SEE DETAIL C/F3-2	
1ST FLOOR	2x8's @ 12" O.C. (BALLOON FRAME 1ST. FL.)	DOUBLE STUD UNDER FLOOR TRUSSES
2ND FLOOR	2x8's @ 12" O.C.	DOUBLE STUD UNDER FLOOR TRUSSES
3RD FLOOR	2x8's @ 12" O.C. - ALIGN UNDER FLOOR TRUSSES	
4TH FLOOR	2x8's @ 16" O.C.	
	INTERIOR TENANT SEPARATION WALL	
1ST THRU 4TH FLOOR	DOUBLE 2x4 STUD WALL WITH 1" AIR SPACE SPACE @ 16" O.C. BALLOON FRAME 1ST, 2ND & 3RD FL. 10'-1 1/8". 4TH FLOOR 8'-1 1/8"	
	INTERIOR TENANT SEPARATION SHEAR WALL	
1ST THRU 4TH FLOOR	DOUBLE 2x4 STUD WALL WITH 1" AIR SPACE SPACE @ 16" O.C. WITH 5/8" PLYWOOD INSTALLED IN AIR SPACE. BALLOON FRAME 1ST, 2ND & 3RD FL. 10'-1 1/8". 4TH FLOOR 8'-1 1/8"	
	INTERIOR TENANT SEPARATION SHEARWALL WALL BEARING ON ONE SIDE	
1ST FLOOR	2x8's @ 12" O.C. DOUBLE STUD UNDER FLOOR TRUSSES. BALLOON FRAME 10'-1 1/8" W/ 7/16" OSB	
2ND & 3RD FLOOR	2x8's @ 12" O.C STUDS TO FALL UNDER FLOOR TRUSSES. BALLOON FRAME 10'-1 1/8" W/ 7/16" OSB	
4TH FLOOR	2x8's @ 16" O.C W/ 5/8" PLYWOOD IN AIR SPACE	
	STAIR SHEARWALLS SEE DETAIL 1/F3-2	
1ST-4TH FLOOR	2x8's @ 16" O.C. W/ 2 LAYERS 5/8" FIRECODE DRYWALL OVER 5/8" T&G PLYWOOD EACH SIDE. NAIL PLYWOOD @ 8" O.C. IN FIELD & 4" O.C. ON EDGES W/ 10D NAILS (TWO (2) HOUR RATING PER UL U301)	
	STAIR EXTERIOR SHEARWALLS	
1ST-4TH FLOOR	2x8's @ 16" O.C. W/ 2 LAYERS 5/8" FIRECODE DRYWALL ON INTERIOR FACE (FIRE SIDE) PER UL U349 W/ 7/16" OSB EXTERIOR SHEATHING.	

FRAMING LEGEND	
	POINT LOAD CONT. TO FOOTING
	FLOOR TRUSS
	ROOF TRUSS
	ROOF LINE
	CONVENTIONAL FRAMING OR VALLEY SET TRUSSES
	HEADER
	SHEAR WALL
	DRAFTSTOPPING
	INTERIOR BEARING WALL
	METAL JOIST OR TRUSS HANGERS
	SEE WALL SCHEDULE
	SIMPSON HOLD DOWNS
	(1) HEATING PLENUM, (2) DRYER DUCT, (3) PLUMBING DROPS & (4) WASHER BOX

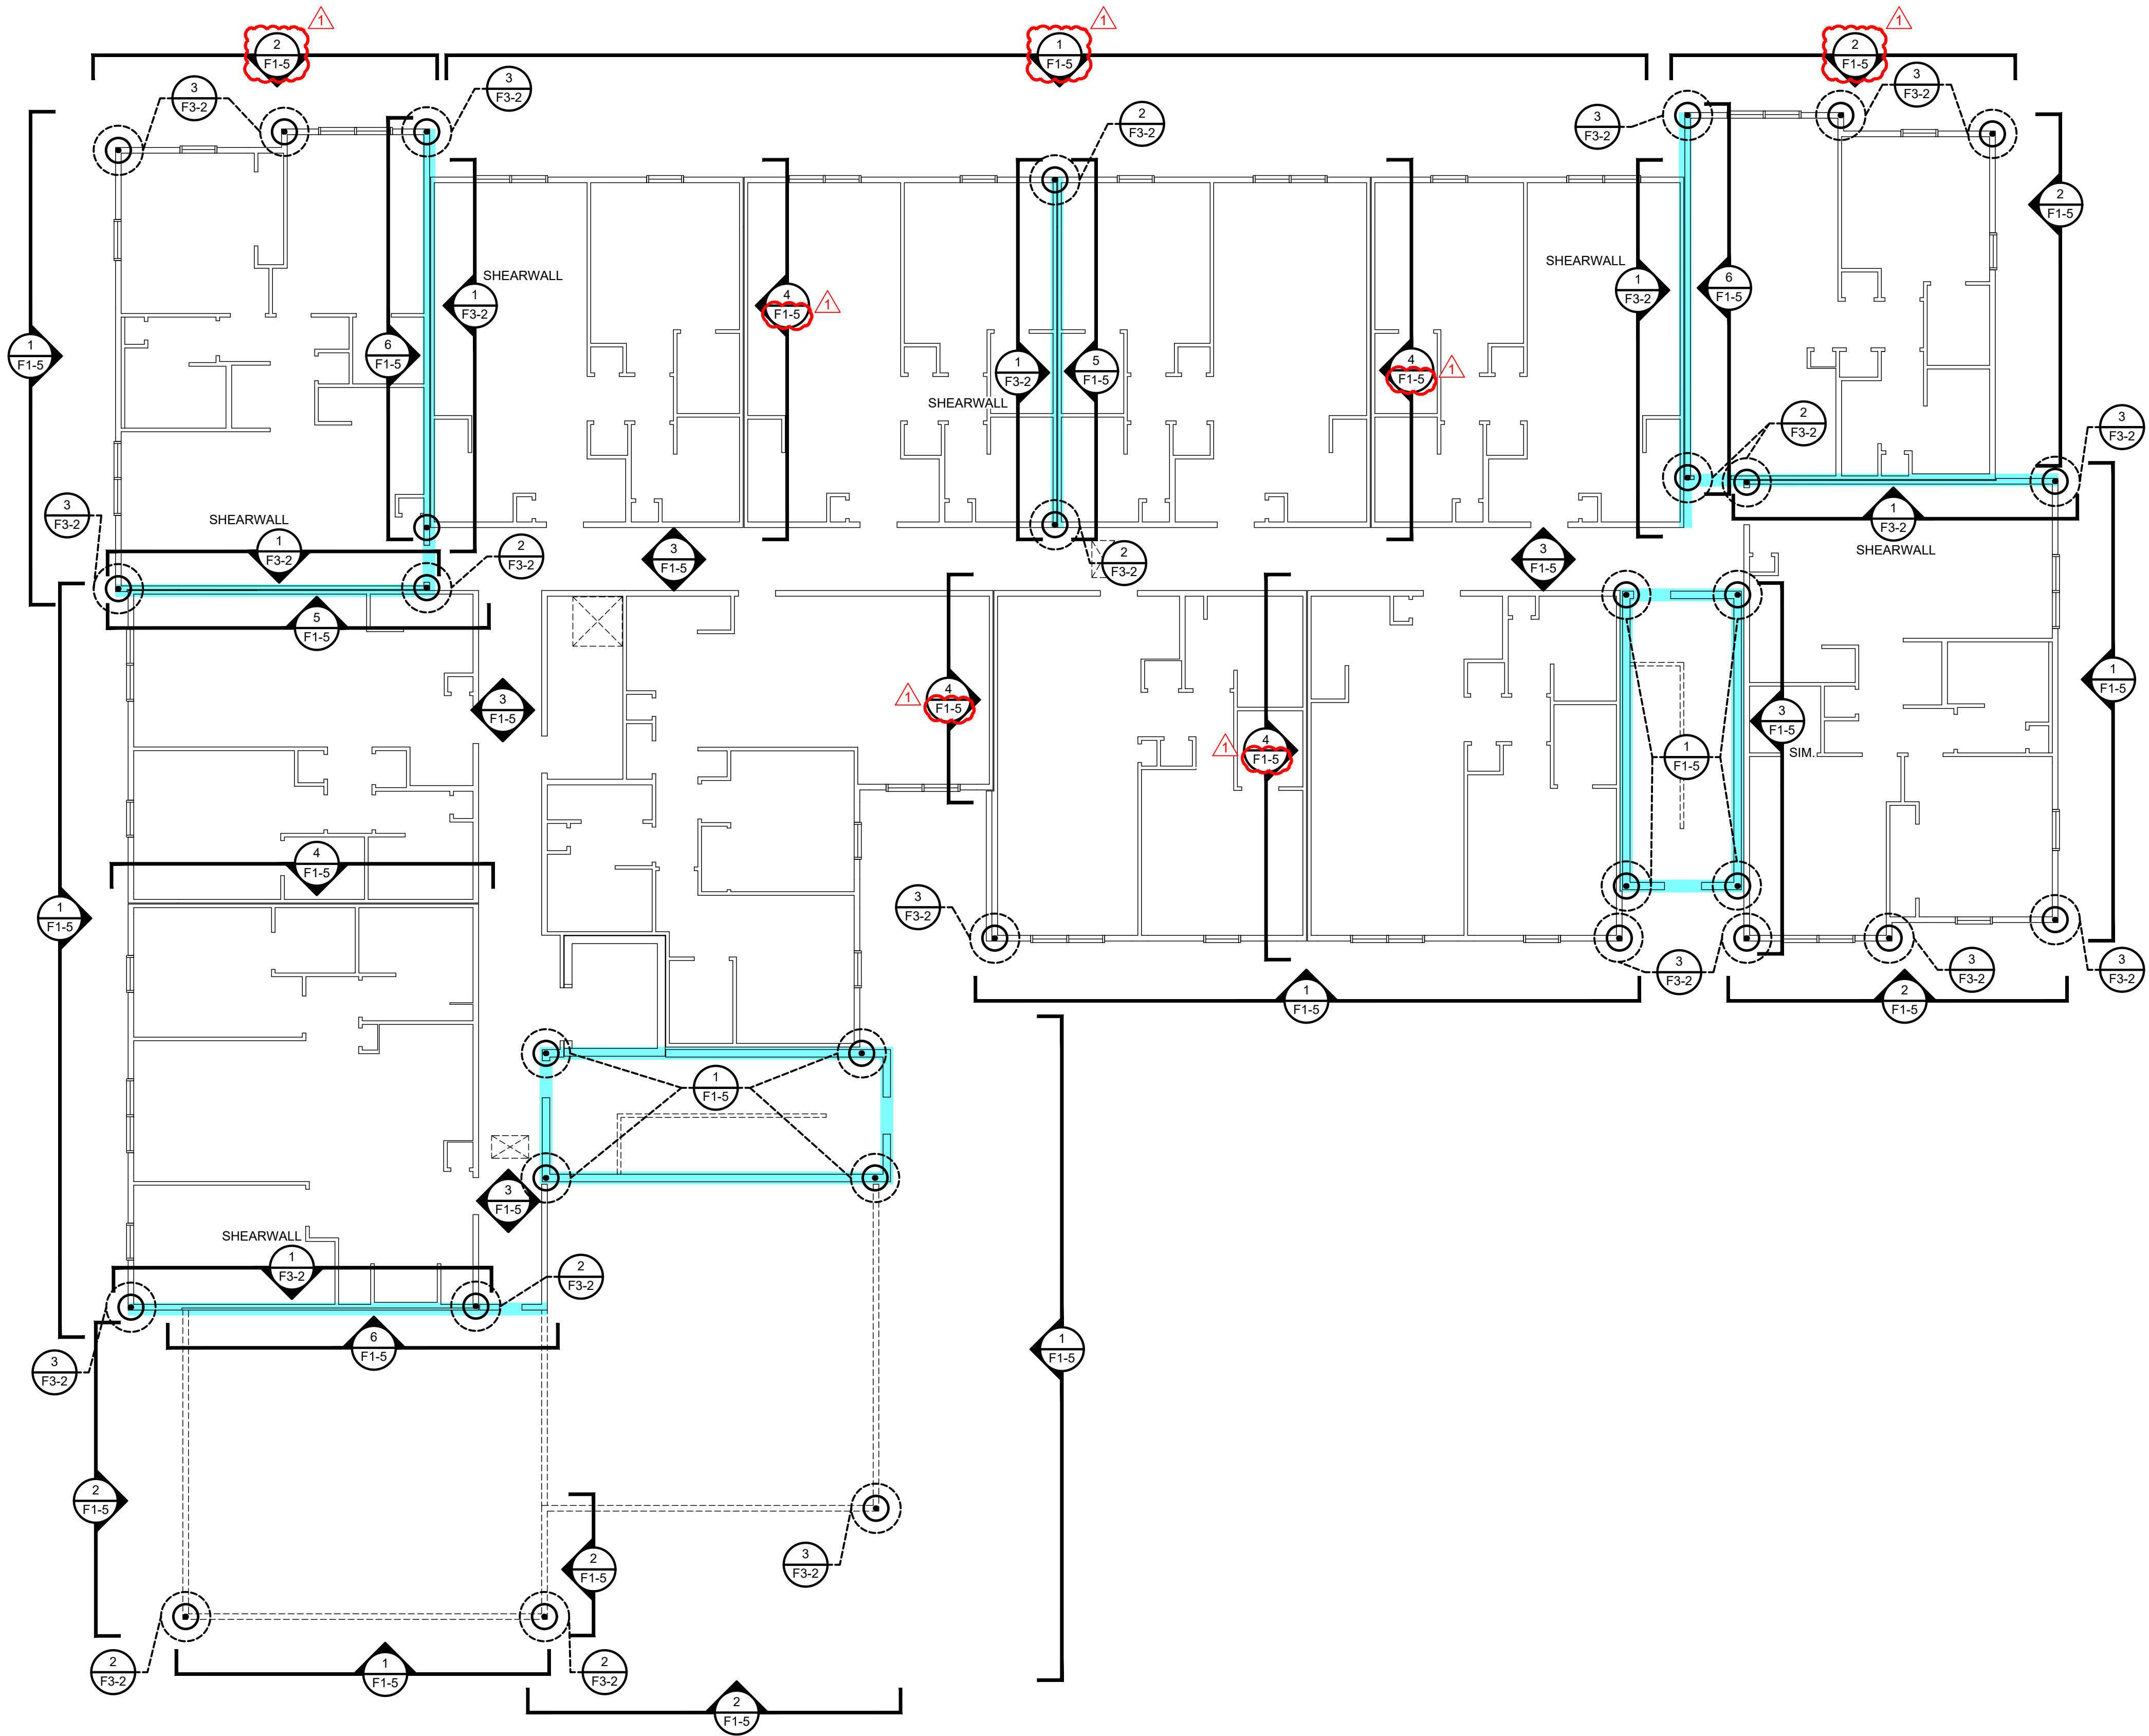

FOURTH FLOOR PLAN

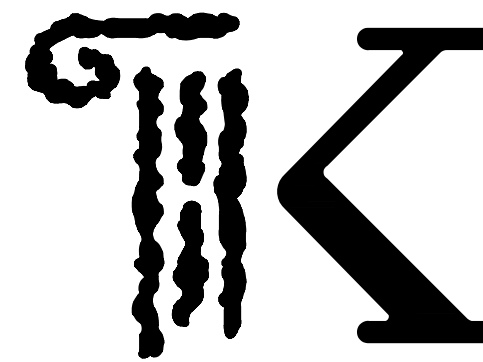SCALE: 1/8" = 1'-0"



KONTOGIANNIS
& ASSOCIATES

ARCHITECTURE
PLANNING
DESIGN

400 SOUTH FIFTH ST
SUITE 400
COLUMBUS, OHIO
43215-5492

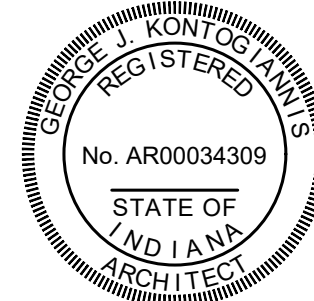
PHONE: 614-224-2083
FAX: 614-224-4736
E-MAIL: architects@kontogiannis.com

PROJECT:
**TANNER'S
CREEK MANOR**

58 DOUGHTY ROAD,
LAWRENCEBURG, IN 47025

DRAWING TITLE:
**HOLD-DOWN,
SHEARWALL & STUD
SCHEDULE PLAN**

DATE: 06/26/2026
REVISED: 07/06/2026



GEORGE J. KONTOGIANNIS, LICENSE #AR00034309
EXPIRATION DATE 12/31/2027

COPYRIGHT © 2026 BY
GEORGE J. KONTOGIANNIS & ASSOCIATES

- ☐ SUBMISSION SET 06/27/2025
- ☐ ZONING SET 05/07/2026
- ☐ BID SET 06/26/2026
- ☒ PERMIT SET 07/06/2026
- ☐ CONSTRUCTION SET

CORRECTED
WALL FRAMING
CALL OUTS

F1-8
07/06/2026