
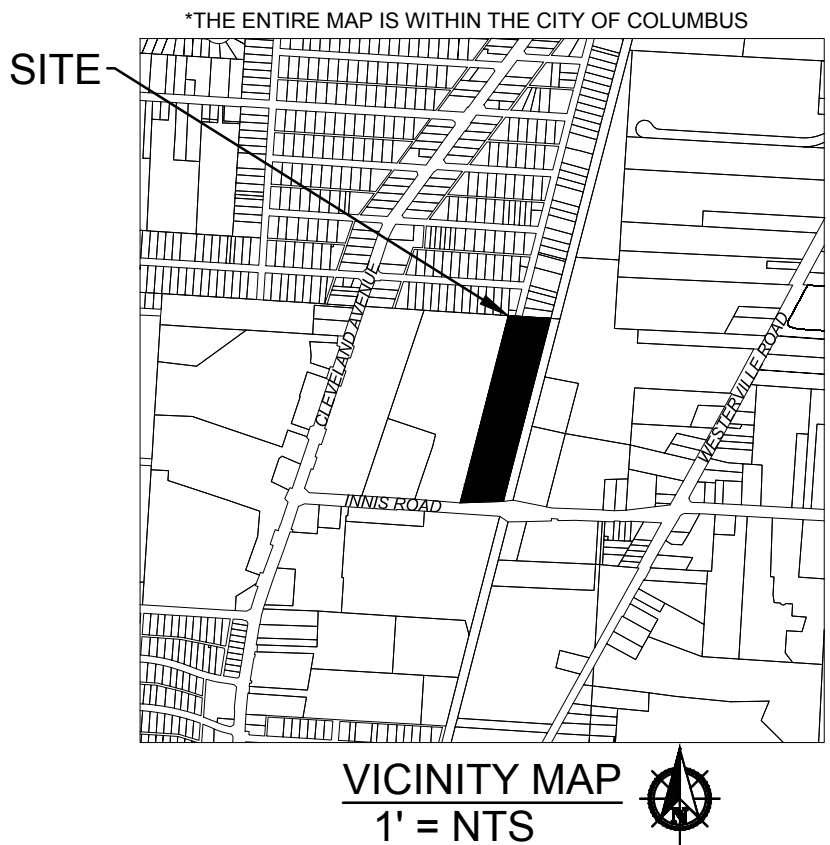


PLOT SCALE: 1" = 80' DATE: 8/2/26 - 12:11 PM EDITED BY: ASAKEMILLER DRAWING FILE: C:\2022\03292.DWG DRAWINGS\CIVIL\CONSTRUCTION DOCUMENTS\CC STORM\2022\03292.TSD.DWG

- SHEET INDEX**
- 1 - TITLE SHEET
 - 2 - GENERAL NOTES
 - 3 - 4 - EROSION CONTROL PLAN
 - 5 - EROSION CONTROL NOTES
 - 6 - 7 - EROSION CONTROL DETAILS
 - 8 - OVERALL GRADING PLAN
 - 9 - 11 - GRADING PLAN
 - 12 - GRADING DETAILS
 - 13 - OVERALL UTILITY PLAN
 - 14 - 15 - UTILITY PLAN
 - 16 - BASIN DETAILS
 - 17 - 18 - STORM PROFILES
 - 19 - STORM SEWER DETAILS
 - 20 - OUTLET STRUCTURE DETAILS
 - 21 - 25 - UNDERGROUND DETENTION DETAILS

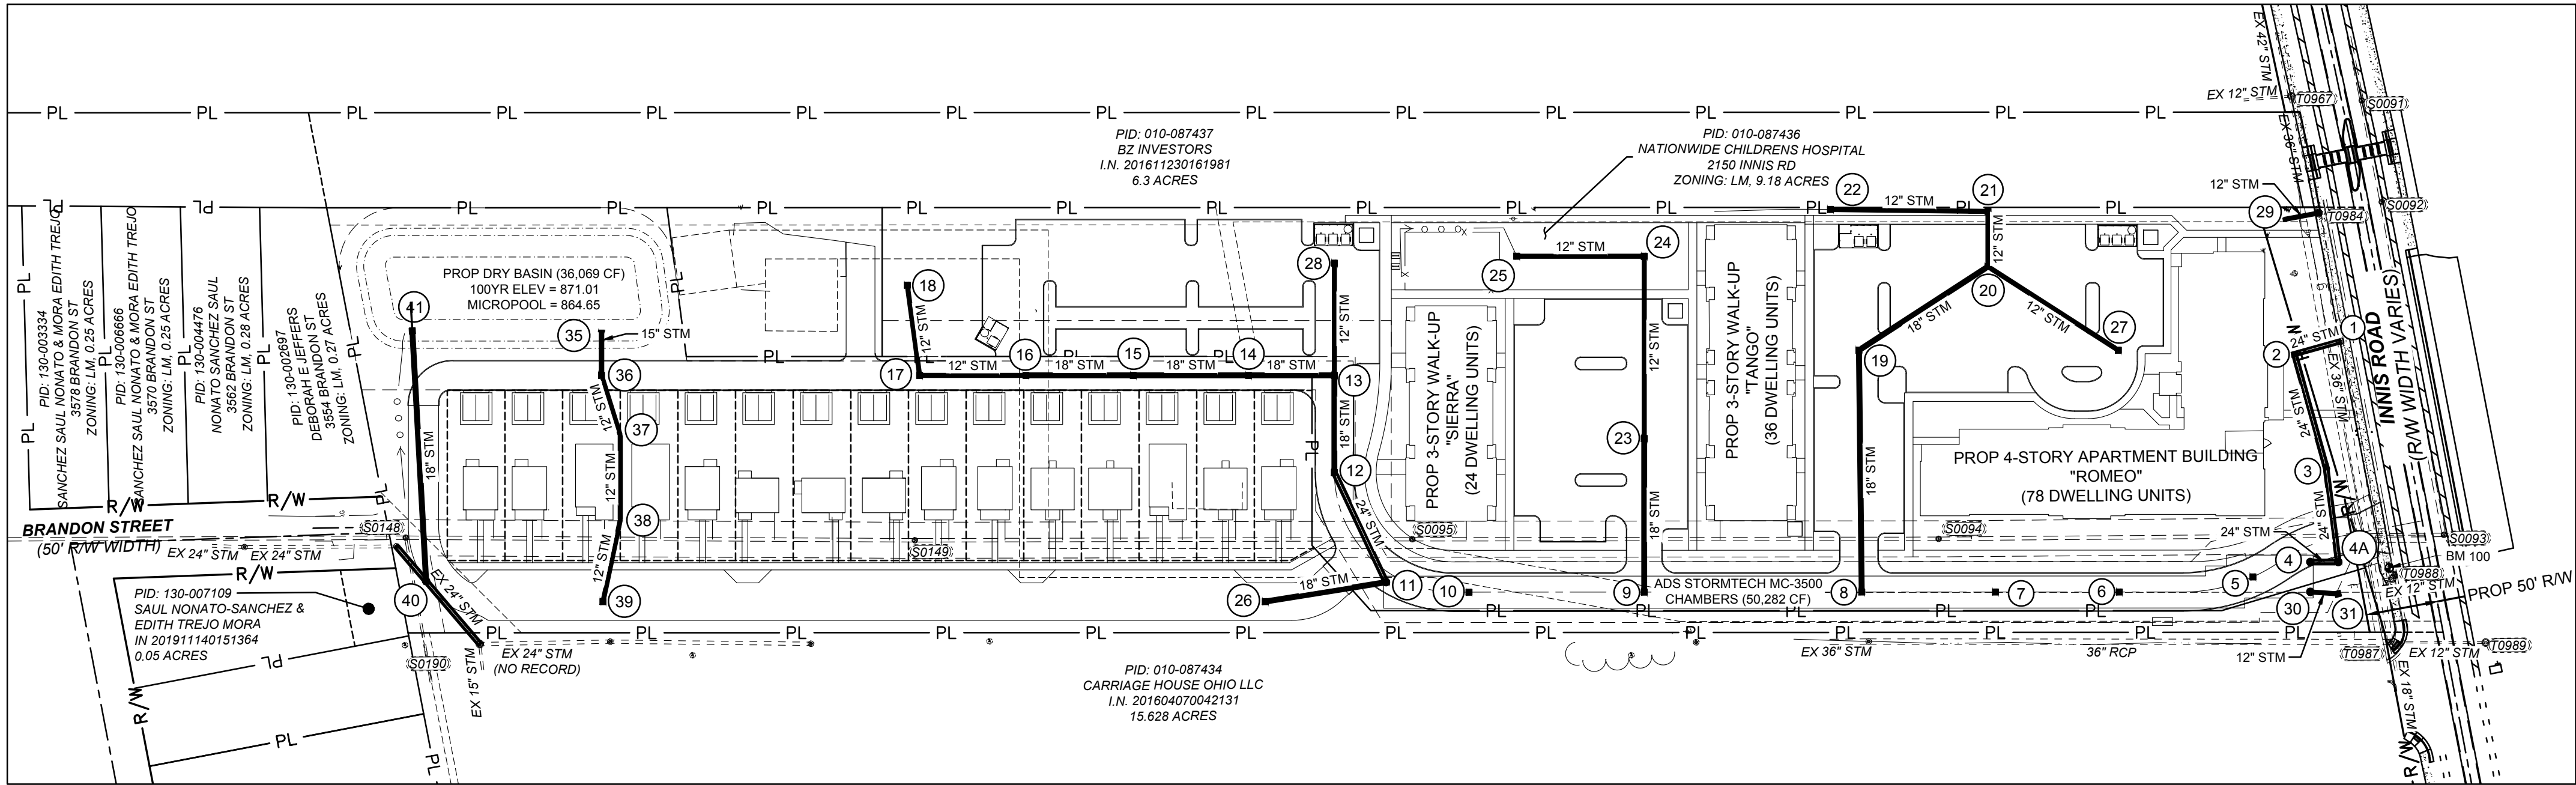

OWNER/DEVELOPER
NATIONWIDE CHILDREN'S HOSPITAL
255 E MAIN STREET
COLUMBUS, OHIO 43215
CONTACT: JORDAN HENDERSON
PHONE: (614) 722-6253
EMAIL: JORDAN.HENDERSON@NATIONWIDECILDRENS.ORG

ARCHITECT
THE COLUMBUS DESIGN COMPANY
3303 E 11TH AVE
COLUMBUS, OH 43219
CONTACT: KARRICK SHERRILL
PHONE: (614) 269-5019
EMAIL: KARRICK@THECOLUMBUSDESIGNCOMPANY.COM

ENGINEER
AMERICAN STRUCTUREPOINT
2550 CORPORATE EXCHANGE DRIVE, SUITE 300
COLUMBUS, OHIO 43231
CONTACT: MATTHEW J. LILIE
PHONE: (614) 901-2235
EMAIL: MLILIE@STRUCTUREPOINT.COM

BASIS OF BEARINGS

BEARINGS SHOWN HEREON ARE MEASURED FROM GRID NORTH, REFERENCED TO THE OHIO STATE PLANE COORDINATE SYSTEM (SOUTH ZONE) AND THE NORTH AMERICAN DATUM OF 1983 (2011 ADJUSTMENT), AS ESTABLISHED UTILIZING A GPS SURVEY AND AN NGS OPUS SOLUTION

HORIZONTAL CONTROL


COORDINATES ARE BASED ON OHIO STATE PLANE COORDINATE SYSTEM, SOUTH ZONE, NORTH AMERICAN DATUM OF 1983 (2011 ADJUSTMENT), AS ESTABLISHED UTILIZING A GPS SURVEY AND AN NGS OPUS SOLUTION. A PROJECT ADJUSTMENT FACTOR OF 1.0000353509 WAS APPLIED ABOUT C.P. 1500 TO OBTAIN GROUND COORDINATES.



C.P.	DESCRIPTION	NORTHING (GROUND)	EASTING (GROUND)	ELEVATION
1500	5/8 INCH REBAR W/CAP STAMPED "ASI CONTROL POINT" SET 9.2 FEET FROM THE EDGE OF PAVEMENT, 123.7 FEET EAST FROM A POWERPOLE, 147.4 FEET SOUTHWEST FROM A POWERPOLE	742802.751	1840404.621	872.37
1501	MAG NAIL SET 4.2 FEET FROM THE SOUTH EDGE OF PAVEMENT, 11.4 FEET NORTHWEST FROM A POWERPOLE, 119.3 FEET SOUTHWEST OF A POWERPOLE	742781.668	1840542.613	870.96
1502	MAG NAIL SET 6.8 FEET FROM THE SOUTH EDGE OF PAVEMENT, 43.4 FEET NORTHEAST FROM A POWERPOLE, 43.7 FEET NORTHEAST OF A FENCE CORNER	742838.139	1840330.780	872.28
1503	5/8 INCH REBAR W/CAP STAMPED "ASI CONTROL POINT" SET 13.0 FEET NORTH FROM A FIRE HYDRANT, 14.6 FEET SOUTHEAST OF A FEET FROM A SIGN, 85.4 FEET SOUTHWEST FROM ANOTHER SIGN	742372.979	1840210.248	871.35
1504	5/8 INCH REBAR W/CAP STAMPED "ASI CONTROL POINT" SET 5.7 FEET NORTH FROM A CONCRETE CURB, 3.5 FEET EAST OF A STORM MANHOLE, 38.8 FEET SOUTH FROM A POWERPOLE	742346.921	1840462.502	875.02
1505	5/8 INCH REBAR W/CAP STAMPED "ASI CONTROL POINT" SET 23.5 FEET EAST FROM A FENCELINE, 90.1 FEET NORTHWEST OF A CORNER STEEL COLUMN, 110.0 FEET NORTHWEST FROM THE NEXT STEEL COLUMN SOUTH	743299.202	1840437.939	872.87
1506	5/8 INCH REBAR W/CAP STAMPED "ASI CONTROL POINT" SET 34.7 FEET WEST FROM A FENCELINE, 35.6 FEET SOUTHEAST OF A CORNER STEEL COLUMN, 36.5 FEET SOUTHEAST FROM THE NEXT STEEL COLUMN SOUTH	743163.165	1840634.480	872.76

VERTICAL CONTROL

ELEVATIONS ON CONTROL POINTS AND TEMPORARY BENCHMARKS FROM A DIFFERENTIAL LEVEL CIRCUIT FROM FRANKLIN COUNTY ENGINEER BENCHMARK "PRC 26-57" AT NAVD 88 ELEVATION 870.00 FEET

B.M.	DESCRIPTION	NORTHING (GROUND)	EASTING (GROUND)	ELEVATION
TBM 100	CHISELED "X" ON ARROW BOLT OF A FIRE HYDRANT	N/A	N/A	873.52
TBM 101	"X" ON THE EAST SIDE OF A SANITARY MANHOLE	N/A	N/A	872.96

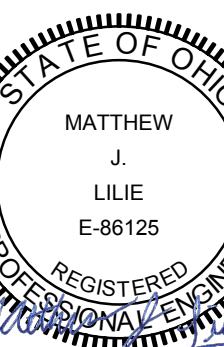EASEMENT REFERENCE				REVISIONS			PLAN PREPARED BY:  MATTHEW J. LILIE
CITY NO.	COUNTY RECORDER		GRANTOR	NO.	DESCRIPTION	APPROVAL/DATE	
	VOL.	PAGE					

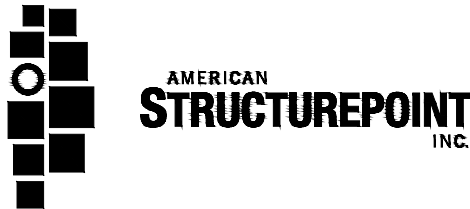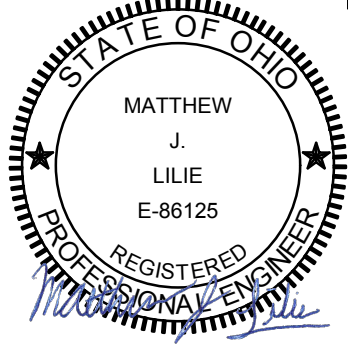

APPROVALS:
SIGNATURES BELOW SIGNIFY ONLY CONCURRENCE WITH THE GENERAL PURPOSE AND GENERAL LOCATION OF THE PROJECT. ALL TECHNICAL DETAILS REMAIN THE RESPONSIBILITY OF THE ENGINEER PREPARING THE PLANS.
APPROVAL FOR STORM SEWER ONLY

CITY ENGINEER/ADMINISTRATOR, DIVISION OF DESIGN AND CONSTRUCTION _____ DATE _____

ADMINISTRATOR, DIVISION OF POWER _____ DATE _____

ADMINISTRATOR, DIVISION OF WATER RECLAMATION _____ DATE _____

ADMINISTRATOR, DIVISION OF WATER _____ DATE _____

100 YEAR DETENTION SUMMARY				
LOCATION	VOLUME REQUIRED (CF)	VOLUME PROVIDED (CF)	100-YEAR ELEV (NAVD88)	ELEVATION PROVIDED
UNDERGROUND BASIN	50,085	50,282	869.05	868.08
DRY BASIN	17,035	20,385	871.01	871.30

SCP DETENTION/ ORIFICE STRUCTURE NOTE

STRUCTURES #4 AND #35 CONTAINS A STORMWATER CONTROL PRACTICE (SCP) AND ARE INTEGRAL PARTS OF THE STORM SEWER SYSTEM DEPICTED IN THESE DRAWINGS. RESPONSIBILITY AND ASSURANCE OF PERIODIC MAINTENANCE AND THE CONTINUING FUNCTIONALITY OF THIS STORMWATER DETENTION DEVICES IS PERPETUAL; BEGINNING WITH THE OWNER AT THE TIME OF INSTALLATION AND CONTINUING TO ALL FUTURE OWNERS OF SAID STORM SEWER SYSTEM. REFER TO THE STORMWATER CONTROL PRACTICE MAINTENANCE PLAN (SCPMP) FOR MORE DETAILS.

STORMWATER CONTROL PRACTICE (SCP) AS-BUILTS AND CERTIFICATION ARE REQUIRED FOR THE CONSTRUCTED SCPs ON THIS PLAN SET AS PART OF THE SURETY REQUIREMENTS FOUND WITHIN THE STORMWATER DRAINAGE MANUAL (SWDM) SECTION 4. PLEASE REFER TO SECTION 4 OF THE SWDM FOR THE FULL LIST OF REQUIREMENTS. PLEASE NOTE THAT IF THERE ARE STONE LAYERS USED AS PART OF THE STORAGE SYSTEM THAT THOSE LAYERS MUST BE SURVEYED DURING THE INSTALLATION BY OR UNDER THE DIRECT SUPERVISION OF A LICENSED SURVEYOR.

SUMMARY OF POST-CONSTRUCTION STORMWATER CONTROL FACILITIES					
CONTROL/ OUTLET STRUCTURE No.	PLAN VIEW & DETAIL PAGE NUMBERS FOR BMP	CONTROL FUNCTION	DRAINAGE AREA TO CONTROL FACILITY (ACRES)	FACILITY TYPE	GREEN INFRASTRUCTURE (SQ FT)
4	20	QUALITY/ QUANTITY	8.18	UNDERGROUND BASIN	N/A
35	20	QUANTITY	1.91	DRY BASIN	N/A

NOTE: STORMWATER CONTROL PRACTICE (SCP) AS-BUILTS AND CERTIFICATION ARE REQUIRED FOR THE CONSTRUCTED SCPs ON THIS PLAN SET AS PART OF THE SURETY REQUIREMENTS FOUND WITHIN THE STORMWATER DRAINAGE MANUAL (SWDM) SECTION 4. PLEASE REFER TO SECTION 4 OF THE SWDM FOR THE FULL LIST OF REQUIREMENTS. PLEASE NOTE THAT IF THERE ARE STONE LAYERS USED AS PART OF THE STORAGE SYSTEM THAT THOSE LAYERS MUST BE SURVEYED DURING THE INSTALLATION BY OR UNDER THE DIRECT SUPERVISION OF A LICENSED SURVEYOR.

RELATED PLANS

FINAL SITE COMPLIANCE PLAN - XXXXX-XXXXX
PRIVATE WATER SERVICE PLAN - WSP-XXXX

SITE DATA TABLE

NOI	-
TOTAL DISTURBED AREA	9.34 ACRES
SITE DISTURBED AREA	9.17 ACRES
PRE-DEVELOPED SITE IMPERVIOUS AREA	2.77 ACRES
POST-DEVELOPED SITE IMPERVIOUS AREA	5.19 ACRES
R/W DISTURBED AREA	1.17 ACRES*
TOTAL DISTURBED IMPERVIOUS AREA	2.77 ACRES
FEMA MAP & ZONE	ZONE X; 39049C0187K (EFF. 06/17/2008)

* R/W DISTURBANCE ASSOCIATED WITH THIS PROJECT IS ACCOUNTED FOR AND ADDRESSED WITHIN THIS CC STORM PLAN. SEE THE STORMWATER MANAGEMENT REPORT ASSOCIATED WITH THIS CC STORM PLAN FOR MORE DETAILS

SANITARY NOTE

CONNECTION TO SANITARY SEWER CANNOT BE MADE UNTIL PERMIT IS OBTAINED FROM SEWER PERMIT OFFICE AT 111 NORTH FRONT STREET.

STANDARD DRAWINGS

THE STANDARD CONSTRUCTION DRAWINGS LISTED ON THESE PLANS SHALL BE CONSIDERED A PART THEREOF.

CITY OF COLUMBUS		
1441	AA-S102	AA-S151
1500	AA-S112	AA-S161
1510	AA-S119	AA-S169
2000	AA-S133A	
2002	AA-S133B	
2179	AA-S139	
2202	AA-S141	
2230	AA-S149	
2319	AA-S150	

Ohio Utilities Protection Service



PM-179/236

PROJECT TITLE: PRIVATE STORM SEWER AND STORMWATER FACILITIES FOR INNIS APARTMENTS 2150 INNIS ROAD COLUMBUS, FRANKLIN COUNTY, OHIO			
DIVISION USE ONLY		OWNER	
		CONTRACTOR	
		INSPECTOR	
		AGREEMENT	COMPLETED
		RPD	CKD
		CID	CON.DR.
		INDEX DETAIL	RECORD FILE

CITY OF COLUMBUS, OHIO
DEPARTMENT OF PUBLIC UTILITIES
DIVISION OF WATER RECLAMATION

DIVISION USE ONLY

SCALE: 1" = 80'

SHEET 1 / 25

CONTRACT DRAWING NO.
CC-_____

RECORD PLAN NO.

PLOT SCALE: 1:1 EDIT DATE: 8/2/26 - 12:11 PM EDITED BY: ASAKEMILLER DRAWING FILE: C:\2022\0329\0329.D DRAWINGS\CIVIL\CONSTRUCTION DOCUMENT\T002 STORM\2022_0329\2 TSD.DWG

GENERAL NOTES:
SW1 THE CITY OF COLUMBUS CONSTRUCTION AND MATERIALS SPECIFICATIONS (CMSC), INCLUDING ALL REVISIONS, SUPPLEMENTS AND STANDARD DRAWINGS, SHALL BE THE LATEST VERSION PUBLISHED AT THE TIME OF SIGNATURE BY THE ADMINISTRATOR OF THE DIVISION OF WATER RECLAMATION AND SHALL GOVERN ALL ITEMS THAT ARE A PART OF THIS PLAN UNLESS NOTED OR DATED OTHERWISE.

SW2 THE CONTRACTOR SHALL NOTIFY THE FOLLOWING DIVISIONS AT LEAST 24-HOURS IN ADVANCE OF ANTICIPATED START OF CONSTRUCTION:
THE CONTRACTOR SHALL REQUEST INSPECTION BY EMAILING THE FOLLOWING INFORMATION TO PRIVATEDEVELOPMENT@COLUMBUS.GOV BY 2PM THE WORKING DAY PRIOR TO YOUR NEEDED INSPECTION:

CONTACT NAME AND NUMBER
CID AGREEMENT OR CC #, AGR OR DRAWER E #, EP#
PROJECT NAME
DATE THE INSPECTION IS NEEDED

DIVISION OF WATER RECLAMATION (614) 645-7102

SW3 THE CONTRACTOR IS RESPONSIBLE FOR THE INVESTIGATION, LOCATION, SUPPORT, PROTECTION, AND RESTORATION OF ALL EXISTING UTILITIES AND APPURTENANCES WHETHER SHOWN ON THESE PLANS OR NOT. THE CONTRACTOR SHALL EXPOSE ALL UTILITIES OR STRUCTURES PRIOR TO CONSTRUCTION TO VERIFY THE VERTICAL AND HORIZONTAL EFFECT ON THE PROPOSED CONSTRUCTION. THE CONTRACTOR SHALL CALL, TOLL FREE, THE OHIO UTILITIES PROTECTION SERVICE (1-800-362-2764) 48-HOURS PRIOR TO CONSTRUCTION AND SHALL NOTIFY ALL UTILITY COMPANIES AT LEAST 48-HOURS PRIOR TO WORK IN THE VICINITY OF THEIR UNDERGROUND LINES.

SW4 CONSTRUCTION OF THIS PROJECT MAY NOT BEGIN UNTIL THE EASEMENTS INDICATED HAVE BEEN RECORDED BY THE CITY.

SW5 THE DEVELOPER/OWNER SHALL, PRIOR TO ANY CONSTRUCTION OPERATION, DEPOSIT WITH THE CITY THE TOTAL ESTIMATED COSTS FOR INSPECTION AND WHERE REQUIRED A PAVING GUARANTEE.

SW6 ANY MODIFICATION TO THE WORK AS SHOWN ON THESE DRAWINGS MUST HAVE PRIOR WRITTEN APPROVAL BY THE ADMINISTRATOR, DIVISION OF SEWERAGE AND DRAINAGE.

SW7 ALL PLASTIC SEWER LINES SHALL BE DEFLECTION TESTED AFTER INSTALLATION IN CONFORMANCE WITH THE REQUIREMENTS OF ITEM 901 OF THE CITY OF COLUMBUS, CONSTRUCTION AND MATERIAL SPECIFICATIONS, CURRENT VERSION.

SW8 ALL CONCRETE PIPE, STORM AND SANITARY SEWER STRUCTURES WILL BE STAMPED OR HAVE SUCH IDENTIFICATION NOTING THAT SAID PIPE, STORM AND SANITARY STRUCTURES HAVE BEEN INSPECTED BY THE CITY OF COLUMBUS AND MEETS THEIR SPECIFICATIONS. PIPE AND STRUCTURES WITHOUT PROPER IDENTIFICATION WILL NOT BE PERMITTED FOR INSTALLATION.

SW9 EROSION AND SEDIMENT CONTROL MEASURES ARE REQUIRED AS PART OF THIS PROJECT. EROSION AND SEDIMENT CONTROL MEASURES SPECIFIC TO THIS SITE MAY BE FOUND ON SHEET NO. 4 OF THIS PLAN. LAND-DISTURBING ACTIVITIES MUST COMPLY WITH ALL PROVISIONS OF THE DIVISION OF SEWERAGE AND DRAINAGE REGULATION FOR CONTROL OF STORMWATER POLLUTION FROM LAND DISTURBANCE. ALL LAND- DISTURBING ACTIVITIES SHALL BE SUBJECT TO INSPECTION AND SITE INVESTIGATION BY THE CITY OF COLUMBUS AND/OR THE OHIO EPA.

SW10 IT IS THE RESPONSIBILITY OF THE SITE OWNER TO NOTIFY THE CITY OF COLUMBUS TWO WORKING DAYS PRIOR TO COMMENCEMENT OF INITIAL SITE LAND DISTURBANCE ON ANY SITE OF ONE OR MORE ACRES. THIS INCLUDES SITE CLEARING, GRUBBING AND ANY EARTH MOVING. PRIMARY EROSION AND SEDIMENT CONTROL PRACTICES ARE MANDATED BY REGULATION TO BE IN PLACE FROM THE BEGINNING OF THE CONSTRUCTION ACTIVITY. PLEASE CONTACT THE STORMWATER AND REGULATORY MANAGEMENT SECTION AT (614) 645- 6311. DETAILS OF THIS REQUIREMENT MAY BE FOUND IN THE REGULATION FOR CONTROL OF STORMWATER POLLUTION FROM LAND DISTURBANCE. FAILURE TO COMPLY MAY RESULT IN ENFORCEMENT ACTION.

SW12 THE CONTRACTOR SHALL ENSURE THERE IS A SURVEYOR'S LEVEL AND ROD ON THE PROJECT FOR USE IN PERFORMING GRADE CHECKS WHENEVER SEWER LINE STRUCTURES OR PIPE ARE BEING INSTALLED. THE CONTRACTOR SHALL MAKE THIS EQUIPMENT AVAILABLE FOR USE AND ASSIST THE CITY INSPECTOR IN PERFORMING GRADE CHECKS WHEN REQUESTED BY THE INSPECTOR. THE INSPECTOR WILL MAKE ALL REASONABLE ATTEMPTS TO CONFINE REQUESTS FOR ASSISTANCE IN PERFORMING GRADE CHECKS TO TIMES CONVENIENT TO THE CONTRACTOR.

THESE CHECKS WILL BE PERFORMED TO ENSURE THE FOLLOWING:

- 1.PROPER PLACEMENT OF EACH STRUCTURE.
- 2.PROPER INSTALLATION OF INITIAL RUNS OF PIPE FROM A STRUCTURE.
- 3.GRADE, AFTER AN OVERNIGHT OR LONGER SHUTDOWN.
- 4.GRADE, AT ANY OTHER TIME THE INSPECTOR HAS REASON TO QUESTION GRADE OF INSTALLATION.

GRADE CHECKS PERFORMED BY THE CITY INSPECTOR IN NO WAY RELIEVE THE CONTRACTOR OF THE ULTIMATE RESPONSIBILITY TO ENSURE CONSTRUCTION TO THE PLAN GRADE.

SW14 THE PONDING OR DETENTION AREAS SHOWN ON THE PLANS ARE A PART OF THE STORM SEWER FACILITIES. THE DEVELOPER/OWNER WILL ASSUME THE RESPONSIBILITY TO MAINTAIN THE PONDING OR DETENTION AREAS SO AS NOT TO REDUCE THE WATER STORAGE AREAS. IF THE OWNER DOES NOT MAINTAIN THE PONDING AND DETENTION AREAS, THE PLAN WILL BECOME VOID AND THE CITY WILL PLUG THE SEWER AT THE OUTLET.

AS A CONDITION OF FINAL ACCEPTANCE, THE PROPERTY OWNER SHALL BE RESPONSIBLE FOR PROVIDING AS- BUILT SURVEYS TO VERIFY THE FINAL GRADES AND ELEVATIONS OF STORMWATER CONTROL FACILITIES. AT THE COMPLETION OF CONSTRUCTION, THE OWNER/DEVELOPER SHALL FIELD SURVEY THE STORMWATER DETENTION FACILITY TO VERIFY THAT THE FACILITIES ARE CONSTRUCTED ACCORDING TO APPROVED PLANS. SHOULD A DISCREPANCY BETWEEN THE PLANS AND CONSTRUCTED GRADES EXIST, THE DESIGN STORAGE OF THE DETENTION FACILITY SHALL BE RESTORED BY THE OWNER/DEVELOPER AS DIRECTED BY THE CITY OF COLUMBUS.

SW15 IMMEDIATELY AFTER PLACEMENT OF ANY CONDUITS, THE CONTRACTOR SHALL CONSTRUCT THE END TREATMENTS REQUIRED BY THE PLANS AT BOTH THE OUTLET AND INLET ENDS. THIS SHALL INCLUDE HEADWALLS, CONCRETE, RIP RAP, ROCK CHANNEL PROTECTION, SODDING, POURING BOTTOMS, MUDDING LIFT HOLES, ETC.

DIVISION OF POWER:

THE DIVISION OF POWER (DOP) MAY HAVE OVERHEAD AND UNDERGROUND PRIMARY, SECONDARY, AND STREET LIGHTING AT THIS WORK LOCATION. THE CONTRACTOR IS HEREBY REQUIRED TO CONTACT OHIO 811 (PREVIOUSLY OUPS) AT 811 OR 1-800-362-2764 FORTY- EIGHT HOURS PRIOR TO CONDUCTING ANY ACTIVITY WITHIN THE CONSTRUCTION AREA.

ANY PROJECT, BOTH PUBLIC OR PRIVATE, WITH IMPACTS REQUIRING RELOCATION, SUPPORT, PROTECTION, OR ANY OTHER ACTIVITY CONCERNED WITH THE CITY'S ELECTRICAL FACILITIES IN THE CONSTRUCTION AREA IS TO BE PERFORMED BY THE CONTRACTOR UNDER THE DIRECTION OF DOP PERSONNEL AND AT THE EXPENSE OF THE PROJECT.

UNLESS PREVIOUSLY AUTHORIZED, DOP SHALL MAKE ALL FINAL CONNECTIONS TO DOP'S EXISTING ELECTRICAL SYSTEM AT THE EXPENSE OF THE PROJECT.

NO PERSON SHALL WORK ON DOP FACILITIES UNLESS THEY HAVE COMPLETED CONTRACTOR SAFETY ORIENTATION WITH DOP. ANY PERSON WORKING ON DOP FACILITIES ON LIVE CONDUCTORS OR CONDUCTORS THAT MAY BECOME LIVE SHALL COMPLY WITH DOP'S CONDUCTOR SAFETY POLICY (TDMIS-1603), HOLD CARD SYSTEM (TDMIS-1604) AND STREET LIGHT LOCK OUT TAG OUT PROCEDURE (MIS-1). PRIOR TO BEGINNING WORK ON DOP FACILITIES, EACH PERSON SHALL CONTACT DOP'S DISPATCH OFFICE AT 614-645-7627 AND PROVIDE THEIR NAME, PHONE NUMBER, LOCATION, DESCRIPTION OF WORK AND CIRCUIT NUMBER. AT COMPLETION OF WORK, EACH PERSON SHALL NOTIFY DOP'S DISPATCH OFFICE.

THE CONTRACTOR SHALL USE MATERIAL AND MAKE REPAIRS TO A CITY OF COLUMBUS STREET LIGHTING SYSTEM BY FOLLOWING DOP'S "MATERIAL AND INSTALLATION SPECIFICATIONS" (MIS) AND THE CITY OF COLUMBUS "CONSTRUCTION AND MATERIAL SPECIFICATIONS" (CMSC). ANY NEW OR RE-INSTALLED STREET LIGHT SYSTEM SHALL REQUIRE TESTING AS REFERRED TO IN SECTION 1001.18 OF THE CMSC MANUAL. CONTRACTORS WORKING ON STREET LIGHTING SHALL CONFORM TO DOP'S EXISTING STREET LIGHT LOCKOUT/TAGOUT (LOTO) PROCEDURE, MIS-1, COPIES OF WHICH ARE AVAILABLE FROM DOP AND ON THE CITY WEBSITE.

EMERGENCIES: IF ANY ELECTRIC FACILITY BELONGING TO DOP IS DAMAGED IN ANY MANNER BY THE CONTRACTOR, ITS AGENTS, SERVANTS, OR EMPLOYEES, AND REQUIRES EMERGENCY REPAIRS, THE DOP DISPATCH OFFICE SHOULD BE CONTACTED IMMEDIATELY AT (614) 645-7627. DOP SHALL MAKE ALL NECESSARY REPAIRS, AND THE EXPENSE OF SUCH REPAIRS AND OTHER RELATED COSTS SHALL BE PAID BY THE CONTRACTOR TO THE DIVISION OF POWER, CITY OF COLUMBUS, OHIO.

PERMITS:

THE CONTRACTOR IS TO OBTAIN ALL NECESSARY PERMITS. AN ORIGINAL PERMIT, WITH RED SIGNATURES, SHALL BE KEPT ONSITE AT ALL TIMES.

WHEN EXCAVATING WITHIN COLUMBUS PUBLIC RIGHT OF WAY LIMITS, THE CONTRACTOR SHALL OBTAIN AN EXCAVATION PERMIT FROM THE CITY OF COLUMBUS, DEPARTMENT OF PUBLIC SERVICE - PERMIT OFFICE BETWEEN THE HOURS OF 7:30 AM AND 4:00 PM MONDAY THROUGH FRIDAY.

PHONE: (614) 645-7497

FAX: (614) 645-1876

EMAIL: COLSPERMITS@COLUMBUS.GOV

PRIOR TO EXCAVATION, THE CONTRACTOR SHALL GIVE A 48-HOUR NOTICE TO THE OHIO UTILITIES PROTECTION SERVICE (OUPS) BY CALLING (800) 362-2764. A 48-NOTICE SHALL BE GIVEN TO THE OWNERS OF UNDERGROUND UTILITIES SHOWN ON THE PLANS WHO ARE NOT MEMBERS OF A REGISTERED UNDERGROUND PROTECTION SERVICE.

LISTED BELOW ARE UTILITY COMPANIES THAT HAVE FACILITIES LOCATED WITHIN THE WORK LIMITS OF THIS PROJECT AND SUBSCRIBE TO OUPS.

CITY OF COLUMBUS
DEPARTMENT OF PUBLIC SERVICE
TRAFFIC MANAGEMENT
1620 E 17TH AVE
COLUMBUS, OH 43219
OFFICE: (614) 645-7393

CITY OF COLUMBUS
DIVISION OF SUPPORT
SERVICES - COMMUNICATIONS
4211 GROVES RD
COLUMBUS, OH 43232

OFFICE: (614) 724-7047
CITY OF COLUMBUS
DEPARTMENT OF TECHNOLOGY
1355 MCKINLEY AVE
BUILDING C
COLUMBUS, OH 43222
CONTRACTOR LINE: (614) 645-7756

PUBLIC TREE IMPACT NOTE:

ANY WORK ON OR WITHIN THE CRITICAL ROOT ZONE OF A PUBLIC TREE IS CONSIDERED AN IMPACT TO THE PUBLIC TREE. A PUBLIC TREE PLAN AND PERMIT FROM COLUMBUS RECREATION & PARKS FORESTRY IS REQUIRED FOR ANY PLAN WITH PUBLIC TREES IN THE WORK LIMITS. THE PUBLIC TREE PLAN SHALL DENOTE ALL PUBLIC TREES IN THE PROJECT'S WORK LIMITS. TREE INFORMATION SHALL CONFORM TO THE COLUMBUS TREE TECHNICAL MANUAL REQUIREMENTS AND BE PROVIDED BY A NATURAL RESOURCE PROFESSIONAL. FAILURE TO CONTACT THE CITY FORESTRY REPRESENTATIVE IN ADVANCE OF CONSTRUCTION WILL RESULT IN THE CONTRACTOR REIMBURSING FORESTRY FOR THE COST OF ANY AND ALL DAMAGE TO PUBLIC TREES.

PUBLIC TREE PROTECTION NOTE:

ALL PUBLIC TREES AND THE GROUND IN THE CRITICAL ROOT ZONE, WHETHER SHOWN OR NOT SHOWN ON THE PLANS, ARE TO BE PROTECTED UNLESS A PERMIT TO REMOVE IS GIVEN BY COLUMBUS RECREATION & PARKS (CRPD) FORESTRY. THE CONTRACTOR SHALL PROTECT TREES NEAR OR ADJACENT TO THE WORK AREA TO AVOID DAMAGE TO ALL TREES THAT ARE TO REMAIN. HEAVY EQUIPMENT WILL NOT BE ALLOWED TO COMPACT THE SOIL OVER THE CRITICAL ROOT ZONE OF EXISTING PUBLIC TREES. RESTRICTED EQUIPMENT ACCESS ROUTES SHALL BE COORDINATED WITH CRPD FORESTRY AT FORESTRY@COLUMBUS.GOV BEFORE WORK BEGINS. TEMPORARY PAVING MATERIALS, SUCH AS PLYWOOD, LUMBER OR RUBBER MATTING, SPREAD OVER THE ROOT ZONE OF PUBLIC TREES MAY BE REQUIRED TO PREVENT COMPACTION. CONSTRUCTION MATERIALS, EXCAVATION DEBRIS, FUEL, EQUIPMENT, OR VEHICLES ARE NOT TO BE STOCKPILED, STORED, DUMPED, OR PARKED WITHIN THE CRITICAL ROOT ZONE OF PUBLIC TREES. ALL TREES MUST BE PROTECTED AGAINST INJURY OR DAMAGE TO BRANCHES, TRUNKS, OR ROOTS FROM CONSTRUCTION AND EXCAVATION, AS DESCRIBED IN THE CRPD TREE TECHNICAL MANUAL. IF THERE IS A QUESTION REGARDING TREE PROTECTION NEEDS, THE CONTRACTOR MUST CONTACT THE CITY FORESTRY SECTION AT FORESTRY@COLUMBUS.GOV.

PUBLIC TREE REMOVAL AND MITIGATION NOTE:

NO PUBLIC TREE REMOVAL SHALL BE ATTEMPTED BY CONSTRUCTION PERSONNEL OR EQUIPMENT, ONLY UNDER THE SUPERVISION OF A CERTIFIED ARBORIST. ALL TREES REMOVED SHALL INCLUDE STUMP REMOVAL GROUND TO 18 INCHES; IF THE REMOVED TREE IS WITHIN 36" OF A PROTECTED TREE THE STUMP SHALL ONLY BE GROUND TO 2" DEPTH. ALL WOOD DEBRIS ON CITY OF COLUMBUS PROPERTY SHALL BE REMOVED AND DISPOSED OF BY THE CONTRACTOR BY THE END OF EACH WORK DAY. TREES APPROVED FOR REMOVAL BY CRPD FORESTRY SHALL BE MITIGATED IN ACCORDANCE WITH THE COLUMBUS TREE TECHNICAL MANUAL AND COLUMBUS CITY CODES CHAPTER 912.

FORESTRY PERMIT NOTE:

ANY WORK ON OR WITHIN THE CRITICAL ROOT ZONE OF A PUBLIC TREE REQUIRES A FORESTRY PERMIT. ALL APPLICABLE FEES MUST BE PAID PRIOR TO PERMIT ISSUANCE. REFER TO THE CRPD TREE TECHNICAL MANUAL FOR TREE REMOVAL, PRUNING, PROTECTION, AND MITIGATION STANDARDS.

OAK WILT NOTE

TO PREVENT THE SPREAD OF OAK WILT, A FUNGAL DISEASE, OAK TREES SHALL ONLY BE PRUNED FROM NOVEMBER 1 TO MARCH 1.

PAVEMENT CUTTING, SAWING AND EXCAVATION OPERATIONS NOTE:

ALL PUBLIC AGENCIES AND PRIVATE CONTRACTORS PERFORMING PAVEMENT-CUTTING OPERATIONS ON CITY OF COLUMBUS STREETS AND ROADWAYS SHALL PROTECT THE ENVIRONMENT FROM DISCHARGES CREATED BY THEIR PAVEMENT CUTTING OPERATIONS. NOTE THAT COLUMBUS CITY CODE 1145 PROHIBITS NON-STORMWATER DISCHARGE INTO THE CITY OF COLUMBUS SEWER SYSTEM, CURB INLETS AND ANY PART OF ITS MSA (MUNICIPAL SEPARATE STORM SEWER SYSTEM).

THE REQUIREMENT INCLUDES BUT IS NOT LIMITED TO WET OR DRY SAW-CUTTING, JACK HAMMERING, EXCAVATION EQUIPMENT USE, ETC. THE PUBLIC AGENCY AND/OR PRIVATE CONTRACTOR WORK CREWS SHALL RECOVER AND DISPOSE OF DETRITUS, POLLUTED WATERS, OR OTHER SUCH DISCHARGES RESULTING FROM THEIR PAVEMENT CUTTING OPERATIONS AND PROTECT ALL STORM SEWER INLETS FROM RECEIVING ANY DISCHARGES FROM THE CONSTRUCTION OPERATIONS. THE AGENCY OR CONTRACTOR RESPONSIBLE FOR EACH PAVEMENT CUTTING ACTIVITY SHALL BE SOLELY LIABLE FOR NOTICE OF VIOLATIONS (NOV/S) AND FINES ISSUED BY CITY OF COLUMBUS AND/OR STATE OF OHIO AUTHORITIES.

EQUIPMENT, MATERIALS AND METHODS SHALL BE PROVIDED BY THE RESPONSIBLE PUBLIC AGENCY AND/OR PRIVATE CONTRACTOR TO WORK CREWS PERFORMING THE PAVEMENT CUTTING ACTIVITY AND MADE AVAILABLE TO WORK CREWS FOR USE IN CLEANING UP DISCHARGES RESULTING FROM SUCH CUTTING ACTIVITIES AND PREVENTING RUNOFF. ALL WORK CREWS SHALL BE TRAINED TO EXERCISE AND EMPLOY EQUIPMENT, MATERIALS, AND ENVIRONMENTAL PROTECTIVE MEASURES TO PREVENT POLLUTED DISCHARGES FROM ENTERING THE CITY OF COLUMBUS STORM SEWER SYSTEM AND WATERS OF THE STATE OF OHIO.

THE PUBLIC AGENCY AND/OR PRIVATE CONTRACTOR IS SOLELY RESPONSIBLE FOR ENSURING THAT THE INLET PROTECTION IS ADEQUATE. THE MOST STRINGENT PROJECT PLANS, NOTES AND/OR DRAWINGS INCLUDING STORMWATER POLLUTION PREVENTION PLAN (SWP3) OR SPILL PREVENTION/REMEDIATION PLAN SHALL APPLY TO ALL PAVEMENT CUTTING, SAWING OR EXCAVATION OPERATIONS.


NOTE TO SPECIFICATION WRITERS: IF SWP3 OR SPILL PREVENTION/REMEDIATION PLANS ARE INCLUDED IN CONTRACT DOCUMENTS, THEY SHOULD BE CITED IN THE LAST PARAGRAPH ABOVE BY VOLUME, PAGE OR SHEET NUMBERS; SO DIRECTING THE READER TO SUCH PLAN.

ESTIMATE OF QUANTITIES

THESE QUANTITIES HAVE BEEN PROVIDED ONLY AS AN ESTIMATE TO THE SCOPE OF THE WORK. THE CONTRACTOR SHALL BE SOLELY RESPONSIBLE TO EVALUATE THE COMPLETE PROJECT AS DETAILED IN THE NOTES, PLANS, AND SPECIFICATIONS AND PROCEDURES NECESSARY FOR THE COMPLETION OF THE PLAN IMPROVEMENTS AND SUBMIT HIS TOTAL PROJECT COST ACCORDINGLY.

ITEM	QUANTITY	UNIT	DESCRIPTION
201	1	LS	CLEARING AND GRUBBING
207	3,034	CY	SEDIMENT BASIN
207	1,185	LF	PERIMETER FILTER FABRIC
207	30	EA	INLET PROTECTION (DANDY BAG / SILT FENCE)
207	34	CY	STABILIZED CONSTRUCTION ENTRANCE
207	1	EA	DESIGNATED CONCRETE WASHOUT AREA
602	1	EA	12" HW (AA-S168)
602	1	EA	15" HW (AA-S168)
604	4	EA	TYPE 48" MANHOLE (AA-S102) W/ SOLID LID (AA-S112)
604	1	EA	MODIFIED COC MANHOLE (AA-S102) 72" W/ FRAME AND GRATE (AA-S111)
604	30	EA	3'X3' CATCH BASIN (AA-S133B) W/ HEAVY DUTY GRATE (AA-S141)
604	1	EA	MODIFIED 4'X4' CATCH BASIN (AA-S133B) W/ HEAVY DUTY GRATE (AA-S141)
901	5	LF	6" STORM SEWER PIPE, TYPE 1 BEDDING
901	920	LF	12" STORM SEWER PIPE, TYPE 1 BEDDING
901	30	LF	15" STORM SEWER PIPE, TYPE 1 BEDDING
901	747	LF	18" STORM SEWER PIPE, TYPE 1 BEDDING
901	284	LF	24" STORM SEWER PIPE, TYPE 1 BEDDING
SPEC	1	LS	STORMTECH MC-3500 UNDERGROUND DETENTION (244 CHAMBERS, 38 END CAPS)
SPEC	2	EA	WEIR WALL
SPEC	2	EA	NYOPLAST AREA DRAIN

CALCULATED BY: AMS DATE: 8/2/2026 CHECKED BY: MJL DATE: 8/2/2026

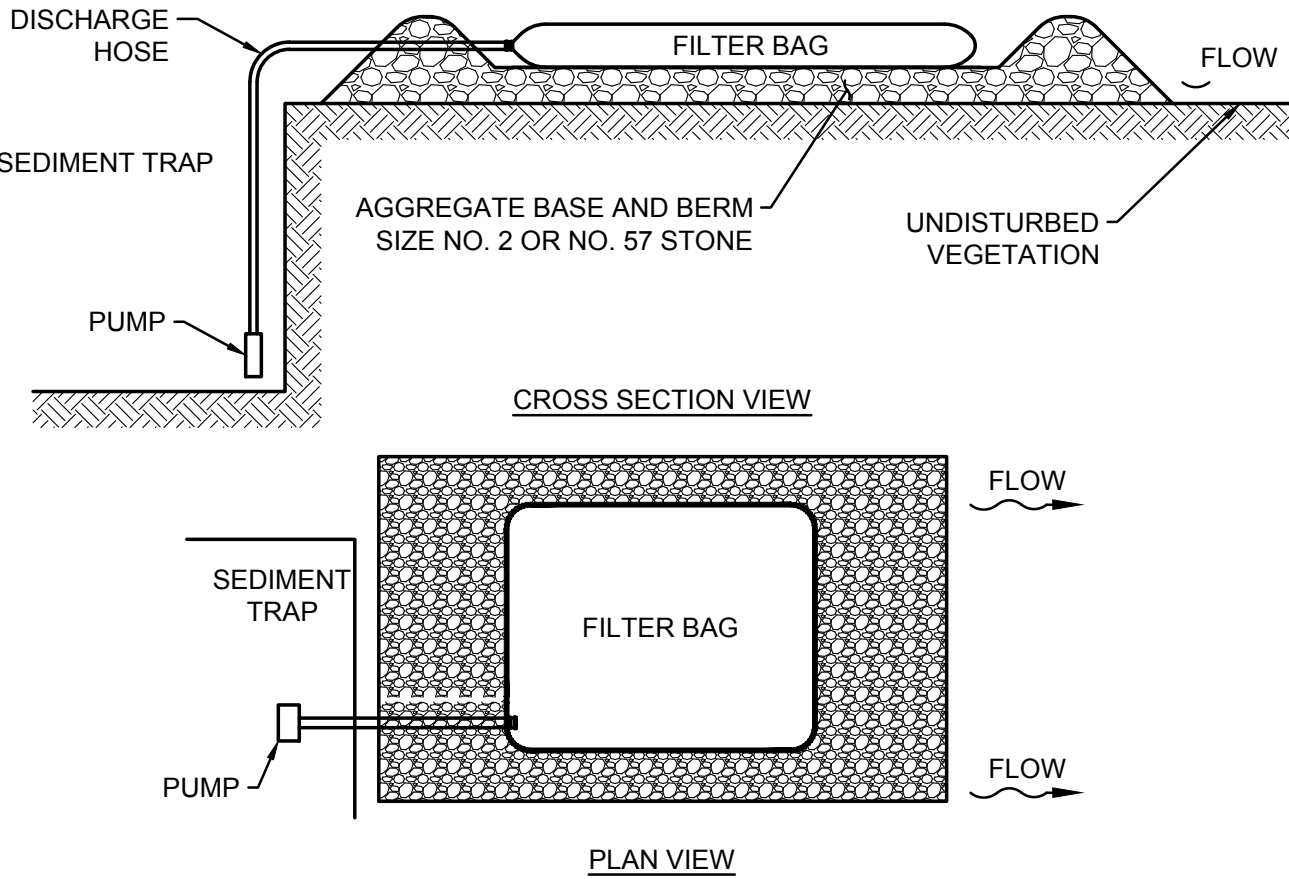

NOTICE

THE PUMPING OR DIRECT DISCHARGE OF SEDIMENT-LADEN (MUDDY) WATER TO THE CITY'S SEWER SYSTEM OR A RECEIVING STREAM IS A VIOLATION OF OHIO EPA AND CITY OF COLUMBUS REGULATIONS.

ALL INLETS RECEIVING FLOW FROM RUNOFF, PUMPING ACTIVITIES, OR OTHER DIRECT DISCHARGES SHALL BE FITTED WITH AN INLET PROTECTION DEVICE THAT IS PROPERLY SIZED AND SECURED TO REDUCE THE DISCHARGE OF SEDIMENT INTO THE STORM SEWER SYSTEM AND RECEIVING STREAM. INLET PROTECTION IS REQUIRED ON ALL INLETS RECEIVING DISCHARGE REGARDLESS OF WHETHER OR NOT THE INLET IS TRIBUTARY TO ANY DOWNSTREAM EROSION AND SEDIMENT CONTROLS.

DISCHARGE HOSES USED DURING PUMPING ACTIVITIES SHALL BE FITTED WITH SEDIMENT BAGS THAT ARE PROPERLY SIZED PER MANUFACTURER'S RECOMMENDATIONS REGARDLESS OF WHAT OTHER SEDIMENT CONTROLS ARE IN PLACE FURTHER DOWNSTREAM. SEDIMENT BAGS MUST BE PROPERLY SECURED TO THE DISCHARGE HOSE AND PLACED OVER VEGETATED AREAS, WHERE FEASIBLE, DURING DISCHARGE. SEE DETAIL BELOW OF A TYPICAL SEDIMENT BAG INSTALLATION.

EASEMENT REFERENCE			REVISIONS		
CITY NO.	COUNTY RECORDER		NO.	DESCRIPTION	APPROVAL/DATE
	VOL.	PAGE			


PLAN PREPARED BY:



GENERAL NOTES

PROJECT TITLE: PRIVATE STORM SEWER AND STORMWATER FACILITIES FOR INNIS APARTMENTS 2150 INNIS ROAD COLUMBUS, FRANKLIN COUNTY, OHIO						CITY OF COLUMBUS, OHIO DEPARTMENT OF PUBLIC UTILITIES DIVISION OF WATER RECLAMATION DIVISION USE ONLY							
DIVISION USE ONLY				OWNER		SCALE: N/A							
				CONTRACTOR									
				INSPECTOR		SHEET 2 / 25							
				AGREEMENT								COMPLETED	
				RPD	CKD	CID	CON.DR.	CONTRACT DRAWING NO. CC-_____			RECORD PLAN NO.		
				INDEX DETAIL		RECORD FILE							

PLOT SCALE: 1" = 30' DATE: 8/2/26 - 1:43 PM EDITED BY: ASAKEMILLER DRAWING FILE: C:\2022\03292.D DRAWINGS\CIVIL\CONSTRUCTION DOCUMENT\SCC STORM\2022\03292 ECP.DWG

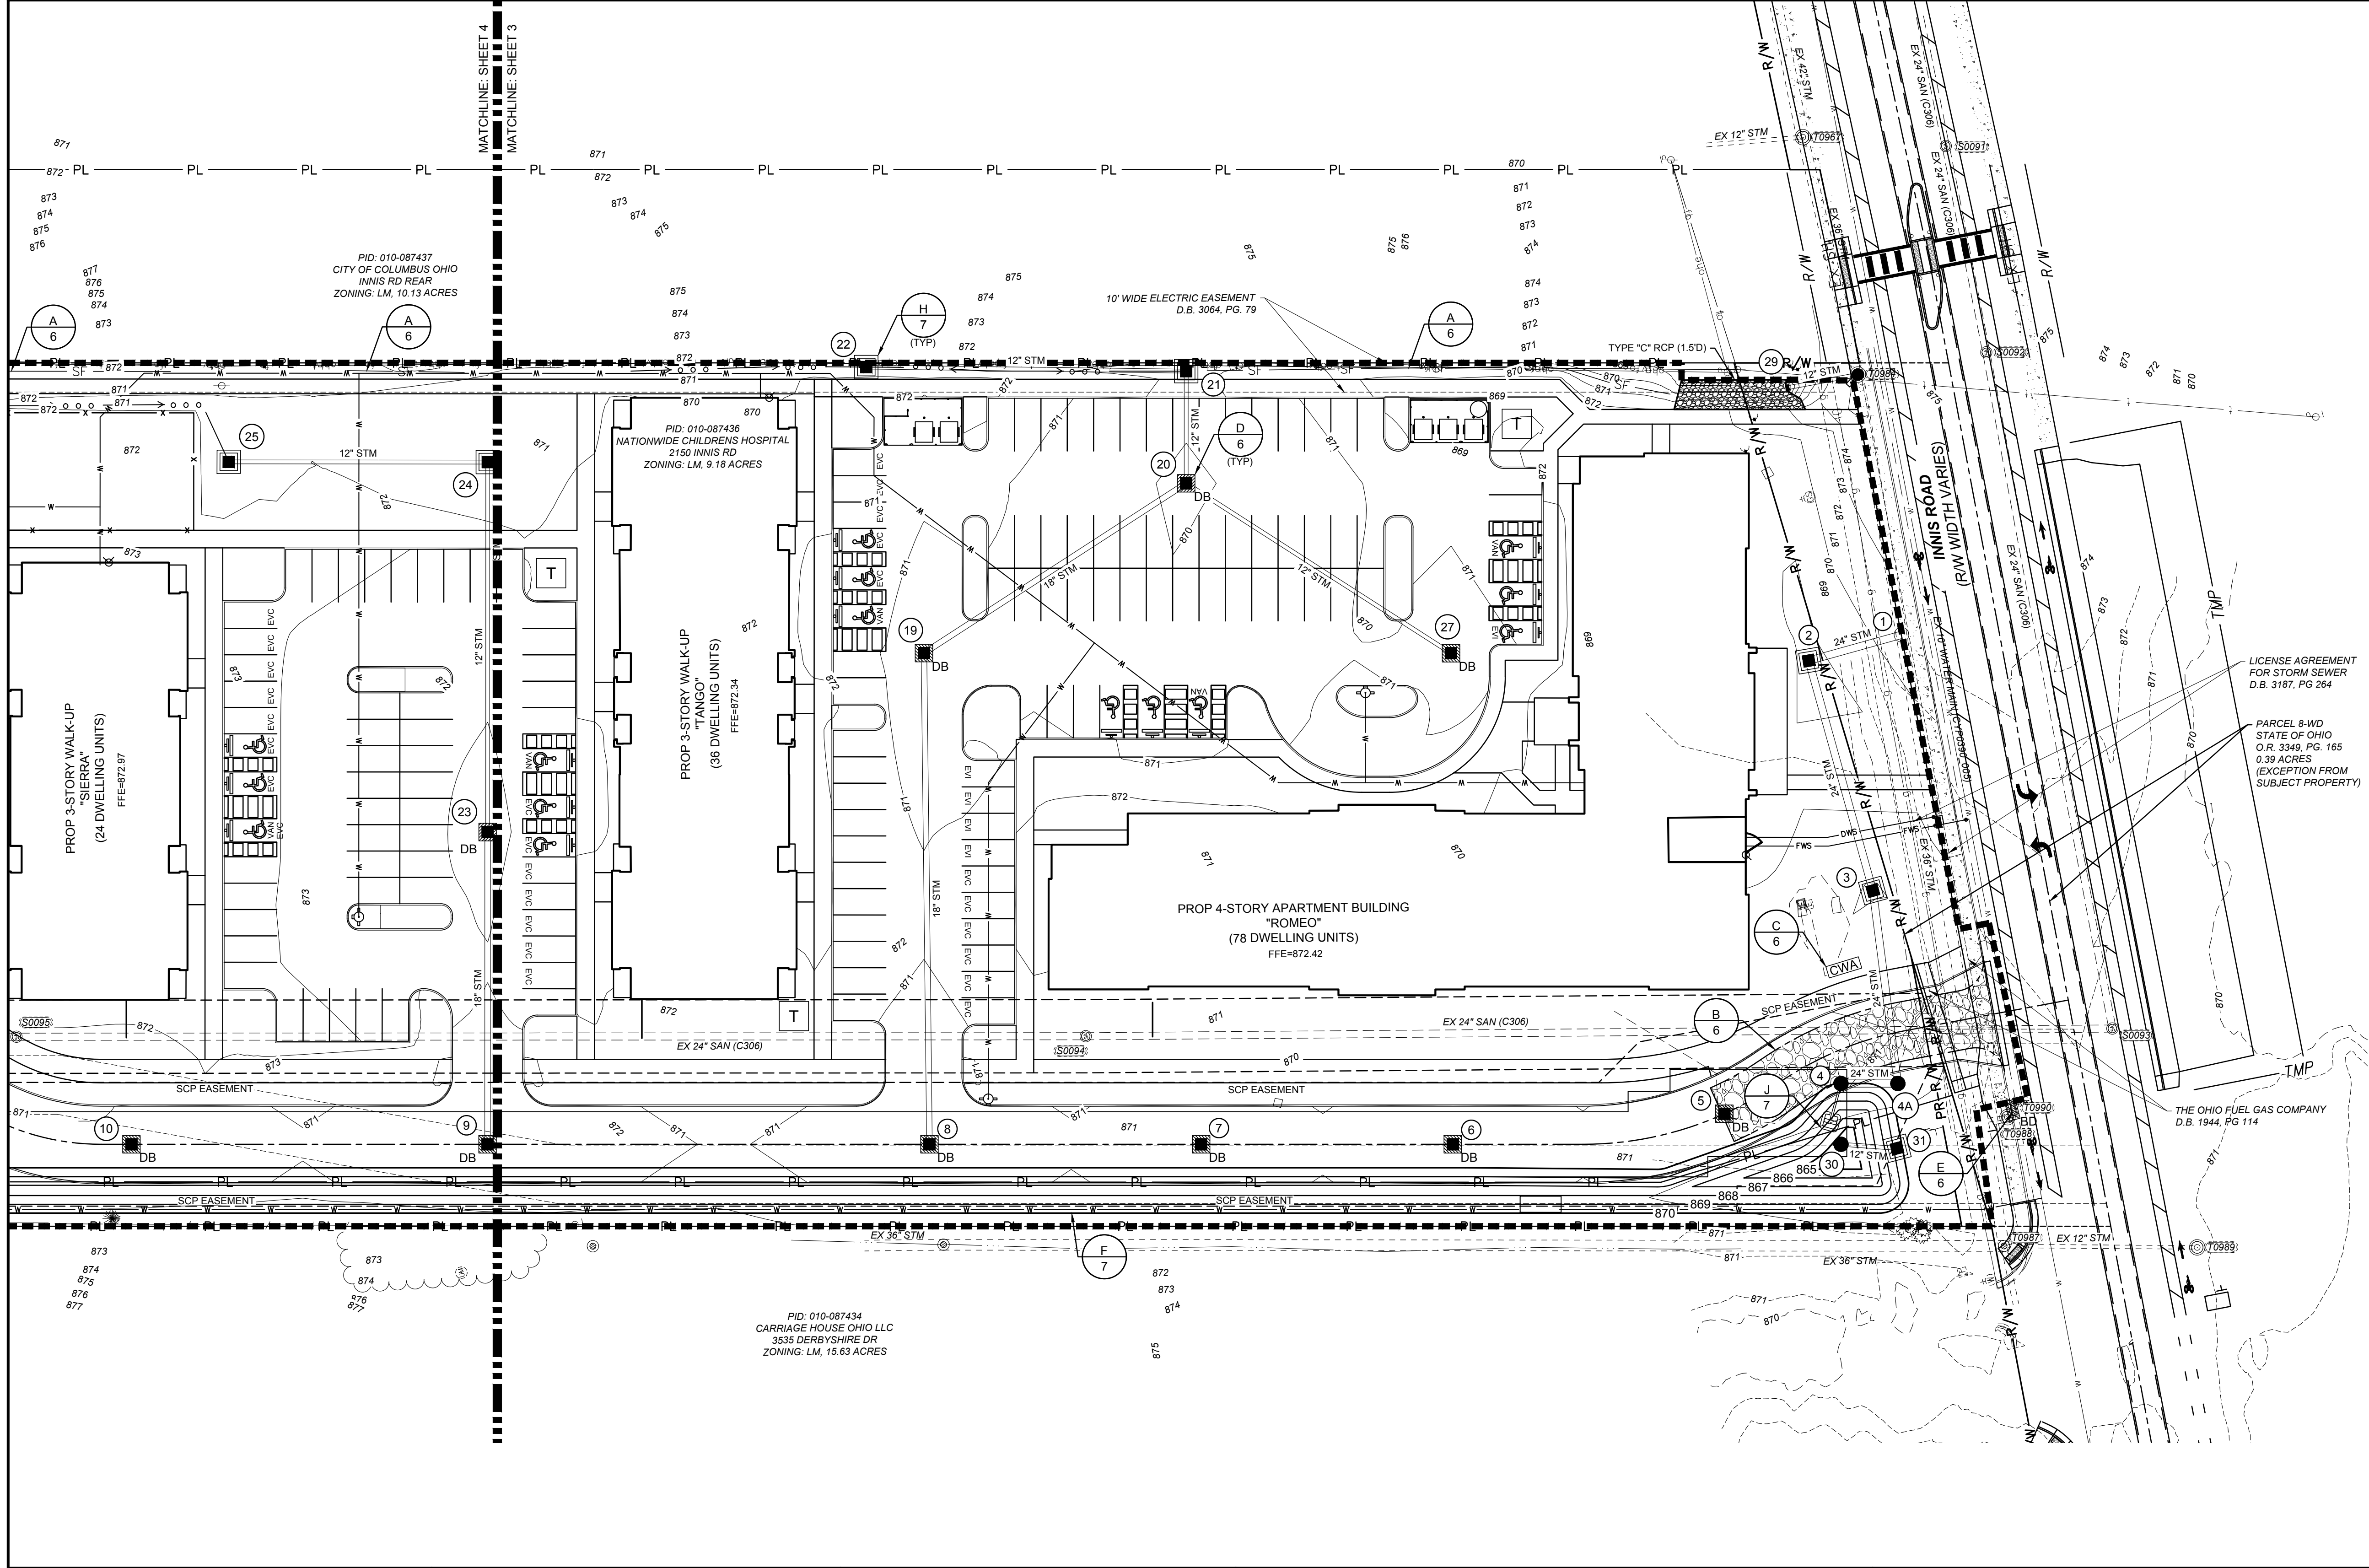

EROSION CONTROL LEGEND

- xxx--- PROPOSED MAJOR CONTOUR
- xxx--- PROPOSED MINOR CONTOUR
- - -xxx- - - EXISTING MAJOR CONTOUR
- - -xxx- - - EXISTING MINOR CONTOUR
- LIMITS OF DISTURBANCE
- SF --- SILT FENCE
- > o o o--- SWALE
- [CWA] CONCRETE WASHOUT AREA
- [] SILT FENCE INLET PROTECTION
- [DB] DANDY BAG INLET PROTECTION
- [BD] BEAVER DAM INLET PROTECTION
- [] STABILIZED CONSTRUCTION ENTRANCE
- [] ROCK CHANNEL PROTECTION
- [] STRAW BLANKET/JUTE MATTING/GEO-TEXTILE FABRIC

- NOTES:
- ANY EXISTING STORM INLETS IMPACTED BY THE NEW CONSTRUCTION ACTIVITY WILL NEED THE APPROPRIATE INLET PROTECTION FOR SEDIMENT CONTROL.
 - UPPER BANKS ABOVE NORMAL WATER ELEVATION SHOULD BE STABILIZED QUICKLY WITH STRAW BLANKETS, JUTE MATTING OR SIMILAR GEO-TEXTILE.
 - CONTRACTOR SHALL NOT SEND SEDIMENT LADEN WATER TO UNDERGROUND DETENTION UNITS.
 - ALL EROSION AND SEDIMENT CONTROL PRACTICES ARE SUBJECT TO FIELD MODIFICATION AT THE DISCRETION OF THE CITY OF COLUMBUS AND/OR THE OHIO EPA.

EASEMENT REFERENCE				REVISIONS		
CITY NO.	COUNTY RECORDER		GRANTOR	NO.	DESCRIPTION	APPROVAL/DATE
	VOL.	PAGE				



EROSION CONTROL PLAN

PROJECT TITLE: PRIVATE STORM SEWER AND STORMWATER FACILITIES FOR INNIS APARTMENTS 2150 INNIS ROAD COLUMBUS, FRANKLIN COUNTY, OHIO			
DIVISION USE ONLY		OWNER	
		CONTRACTOR	
		INSPECTOR	
		AGREEMENT	COMPLETED
		RPD	CKD
		CID	CON.DR.
		INDEX DETAIL	RECORD FILE

CITY OF COLUMBUS, OHIO DEPARTMENT OF PUBLIC UTILITIES DIVISION OF WATER RECLAMATION DIVISION USE ONLY	
SCALE: 1" = 30'	SHEET 3 / 25
CONTRACT DRAWING NO. CC-_____	RECORD PLAN NO.

PLOT SCALE: 1:1 EDIT DATE: 8/26 - 1:43 PM EDITED BY: ASAKEMILLER DRAWING FILE: O:\2023\03292D_DRAWINGS\CIVIL\CONSTRUCTION DOCUMENT\SCC STORM\2022\03292 ECP.DWG

ESC SHEET AND REGULATIONS NOTE:
EROSION AND SEDIMENT CONTROL MEASURES ARE REQUIRED AS PART OF THIS PROJECT. EROSION AND SEDIMENT CONTROL MEASURES SPECIFIC TO THIS SITE MAY BE FOUND ON SHEET NO. ____ OF THIS PLAN. LAND-DISTURBING ACTIVITIES MUST COMPLY WITH ALL PROVISIONS OF THE DIVISION OF SEWERAGE AND DRAINAGE REGULATION FOR CONTROL OF STORMWATER POLLUTION FROM LAND DISTURBANCE. ALL LAND-DISTURBING ACTIVITIES SHALL BE SUBJECT TO INSPECTION AND SITE INVESTIGATION BY THE CITY OF COLUMBUS AND/OR THE OHIO EPA.

NOTIFICATION TO CITY NOTE:
IT IS THE RESPONSIBILITY OF THE SITE OWNER TO NOTIFY THE CITY OF COLUMBUS TWO WORKING DAYS PRIOR TO COMMENCEMENT OF INITIAL SITE LAND DISTURBANCE ON ANY SITE OF ONE OR MORE ACRES. THIS INCLUDES SITE CLEARING, GRUBBING, AND ANY EARTH MOVING. PRIMARY EROSION AND SEDIMENT CONTROL PRACTICES ARE MANDATED BY REGULATION TO BE IN PLACE FROM THE BEGINNING OF THE CONSTRUCTION ACTIVITY. PLEASE CONTACT THE PLAN REVIEW AND STORMWATER & REGULATORY MANAGEMENT SECTION AT (614) 645-6311. DETAILS OF THIS REQUIREMENT MAY BE FOUND IN THE REGULATION FOR CONTROL OF STORMWATER POLLUTION FROM LAND DISTURBANCE. FAILURE TO COMPLY MAY RESULT IN ENFORCEMENT ACTION.

ILLCIT DISCHARGE NOTE:
DIRECT DISCHARGE OF SEDIMENT LADEN WATER TO THE CITY'S SEWER SYSTEM OR A RECEIVING STREAM IS A VIOLATION OF OHIO EPA AND CITY OF COLUMBUS REGULATIONS. THE CONTRACTOR WILL BE HELD LIABLE FOR THE VIOLATION AND SUBSEQUENT FINES.

CONCRETE WASHOUT NOTE:
THE EXACT LOCATION OF THE CONCRETE WASHOUT(S) MAY BE FIELD LOCATED BY THE ON-SITE PROJECT ENGINEER/CONTACT. APPLIES TO ALL SWP3 PLAN REVIEW PAGES.

PORTABLE CONCRETE WASHOUT NOTE:
THE USE OF PORTABLE CONCRETE WASHOUT UNITS IS APPROVED (AND ENCOURAGED) FOR ALL CONSTRUCTION AREAS IN THE CITY OF COLUMBUS.

UPPER BANK MATTING NOTE:
UPPER BANK ABOVE NORMAL WATER ELEVATION SHOULD BE STABILIZED QUICKLY WITH STRAW BLANKETS, JUTTE MATTING OR SIMILAR GEO-TEXTILE

CONTROL FIELD MODIFICATION NOTE:
ALL EROSION AND SEDIMENT CONTROL PRACTICES ARE SUBJECT TO FIELD MODIFICATION AT THE DISCRETION OF THE CITY OF COLUMBUS AND/OR THE OHIO EPA.

EXISTING INLET PROTECTION NOTE:
ANY EXISTING STORM INLETS IMPACTED BY THE NEW CONSTRUCTION ACTIVITY WILL NEED THE APPROPRIATE INLET PROTECTION FOR SEDIMENT CONTROL.


STREET CLEANING NOTE:
STREET CLEANING (ON AN AS-NEEDED BASIS) IS REQUIRED THROUGH THE DURATION OF THIS CONSTRUCTION PROJECT. THIS INCLUDES SWEEPING, POWER CLEANING AND (IF NECESSARY) MANUAL REMOVAL OF DIRT OR MUD IN THE STREET GUTTERS.

PLAN AVAILABILITY NOTE:
THIS PLAN MUST BE POSTED ON-SITE. A COPY OF THE SWPPP PLAN AND THE APPROVED EPA STORMWATER PERMIT (WITH THE SITE-SPECIFIC NOI NUMBER) SHALL BE KEPT ON-SITE AT ALL TIMES.

STRAW WATTLE NOTE:
THE USE OF STRAW WATTLES HAS PROVEN TO BE A VERSATILE AND EFFECTIVE ESC BMP, ESPECIALLY IN RESIDENTIAL SETTINGS. STRAW WATTLES MAY BE SUBSTITUTED FOR SILT FENCE.

ADDITIONALLY:
THE USE OF COMPOST FILTER SOCKS AND COMPOST BLANKETS ARE GAINING WIDER ACCEPTANCE NATIONWIDE. THEY ARE NOW APPROVED FOR USE ON ALL COLUMBUS SWP3 PLANS AND CONSTRUCTION SITES.

12 INCH STRAW WATTLE NOTE:
STRAW WATTLES OR COMPOST ROLLS HAVE TO BE A MINIMUM OF 12 INCHES IN DIAMETER NOW (OEPA).

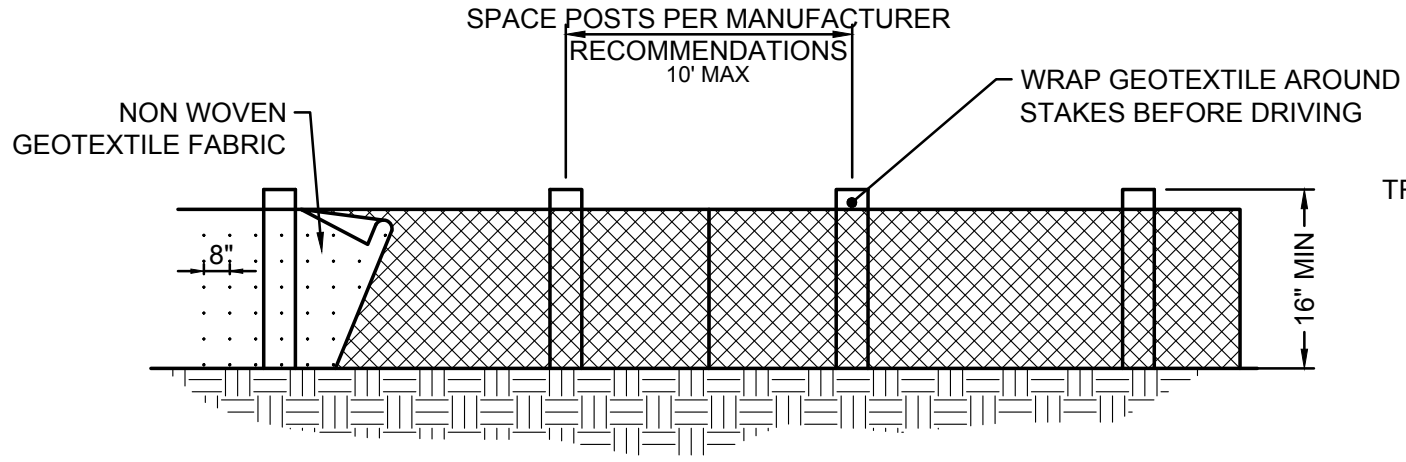

NOTES:


- FENCE POST SHALL BE A MINIMUM LENGTH OF 32 INCHES LONG PLUS BURIAL DEPTH, COMPOSED OF NOMINAL DIMENSIONED 2x2 INCH HARDWOOD OF SOUND QUALITY. ALTERNATELY POST MATERIAL SHALL BE STEEL OR SYNTHETIC AND SHALL BE OF SUFFICIENT STRENGTH TO RESIST DAMAGE DURING INSTALLATION, TO SUPPORT APPLIED LOADS, AND SO THE GEOTEXTILE CAN BE ADEQUATELY SECURED TO POST
- FABRIC SHALL BE A NEEDLE PUNCHED NON-WOVEN GEOTEXTILE FABRIC CONSISTING OF STRONG, ROT RESISTANT, MATERIALS RESISTANT TO DETERIORATION FROM ULTRAVIOLET AND HEAT EXPOSURE.
- MINIMUM 8" FABRIC BURY REQUIRED.
- ENDS OF THE SILT FENCES SHALL BE BROUGHT UPSLOPE SO THAT WATER PONDED BY THE SILT FENCE WILL BE PREVENTED FROM FLOWING AROUND THE ENDS.
- THE HEIGHT OF THE SILT FENCE SHALL BE A MINIMUM OF 16 INCHES ABOVE THE ORIGINAL GROUND SURFACE.
- SILT FENCE SHALL BE PLACED ON THE FLATTEST AREA AVAILABLE.
- SEDIMENT DEPOSITS SHALL BE ROUTINELY REMOVED WHEN THE DEPOSIT REACHES APPROXIMATELY HALF THE HEIGHT OF THE SILT FENCE.

MINIMUM CRITERIA FOR SILT FENCE FABRIC (ODOT, 2002)		
MINIMUM TENSILE STRENGTH	120 lbs (535 N)	ASTM D 4632
MAXIMUM ELONGATION AT 60 LBS	50%	ASTM D 4632
MINIMUM PUNCTURE STRENGTH	50 lbs (220 N)	ASTM D 4833
MINIMUM TEAR STRENGTH	40 lbs (180 N)	ASTM D 4533
APPARENT OPENING SIZE	≤ 0.84 mm	ASTM D 4751
MINIMUM PERMITIVITY	1x10 ⁻² sec. ⁻¹	ASTM D 4491
UV EXPOSURE STRENGTH RETENTION	70%	ASTM D 4355

NOTE:


THE USE OF STRAW WATTLES HAS PROVEN TO BE A VERSATILE AND EFFECTIVE ESC BMP, ESPECIALLY IN RESIDENTIAL SETTINGS. STRAW WATTLES MAY BE SUBSTITUTED FOR SILT FENCE. STRAW WATTLES OR COMPOST ROLLS HAVE TO BE A MINIMUM OF 12 INCHES IN DIAMETER NOW (OEPA).

ADDITIONALLY:
THE USE OF COMPOST FILTER SOCKS AND COMPOST BLANKETS ARE GAINING WIDER ACCEPTANCE NATIONWIDE. THEY ARE NOW APPROVED FOR USE ON ALL COLUMBUS SWP3 PLANS AND CONSTRUCTION SITES.

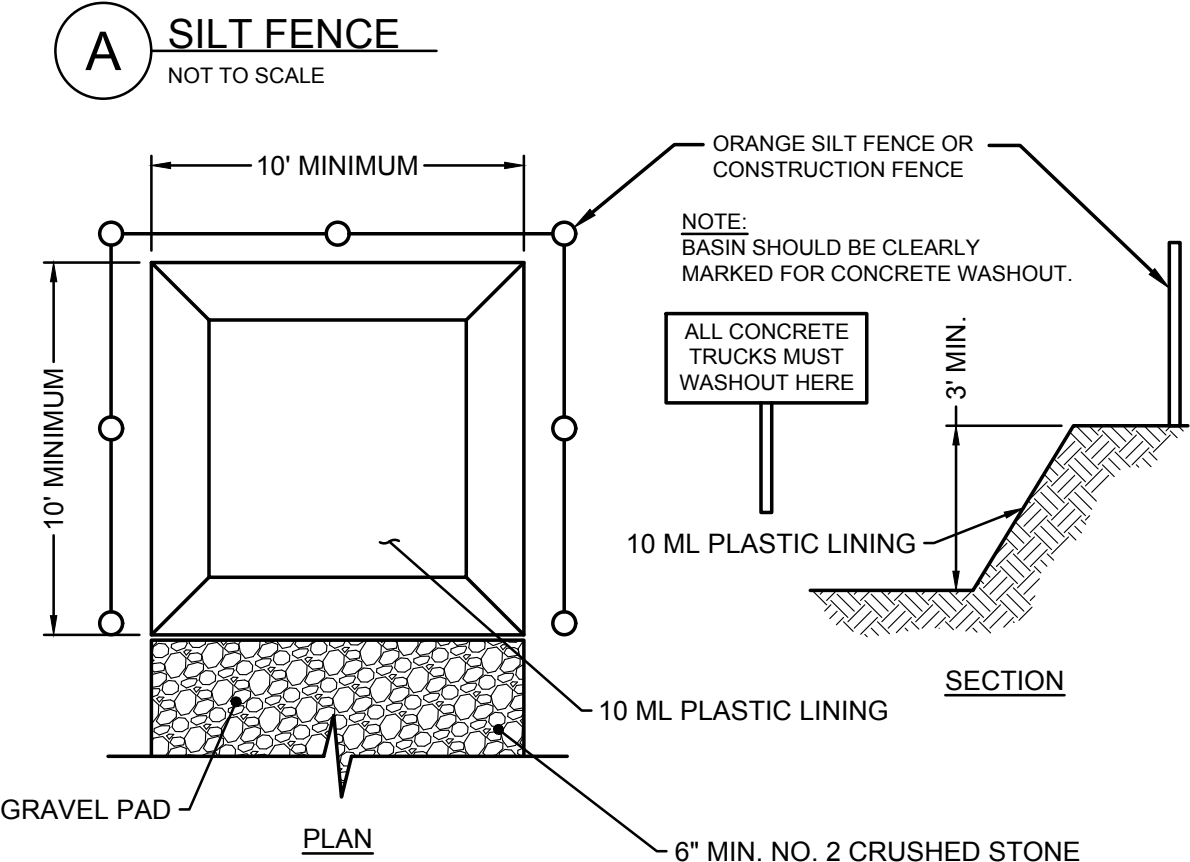

NOTE:

- CONCRETE WASHOUT AREA SHALL BE LOCATED A MINIMUM OF 100' FROM STORM SEWER INLETS, STREAMS, WETLANDS OR ANY OTHER SURFACE WATERS.
- IF CONCRETE WASHOUT AREA IS LOCATED AWAY FROM A PAVED SURFACE, CONSTRUCT A GRAVEL ACCESS ROUTE EQUAL IN COMPOSITION TO A CONSTRUCTION ENTRANCE.
- CONCRETE WASHOUT AREA SHALL BE SUFFICIENT SIZE TO CONTAIN CONCRETE WASTE GENERATED. LARGE SITES MAY REQUIRE MULTIPLE CONCRETE WASHOUT AREAS.
- PLASTIC LINING SHALL BE DOUBLE-LINED, CONTINUOUS 10-ML POLYETHYLENE SHEETING FREE OF HOLES, TEARS OR OTHER DEFECTS INSTALLED ON A SMOOTH, LEVEL SURFACE, FREE OF LARGE ROCKS AND DEBRIS.
- CONCRETE WASHOUT SIGNAGE SHALL BE CLEARLY VISIBLE AND LOCATED WITHIN 30 FEET OF EACH WASHOUT AREA.
- CONCRETE WASHOUT AREA SHALL BE COVERED DURING INCLEMENT WEATHER TO PREVENT OVERFLOW.
- PREFABRICATED, PORTABLE AND RE-USABLE CONCRETE WASHOUT CONTAINERS ARE ACCEPTABLE.
- CONCRETE WASHOUT AREA SHALL BE INSPECTED DAILY TO CHECK FOR DAMAGE AND DETERMINE IF IT NEEDS CLEANED OR REPLACED. ANY DAMAGE TO THE SIDEWALLS OR PLASTIC LINING SHALL BE REPAIRED IMMEDIATELY. REPLACE THE ENTIRE CONCRETE WASHOUT AREA WHEN IT IS 75% FULL.
- THE USE OF PORTABLE CONCRETE WASHOUT UNITS IS APPROVED (AND ENCOURAGED) FOR ALL CONSTRUCTION AREAS IN THE CITY OF COLUMBUS.
- STRAW BALES ARE NOT PERMITTED WITHIN THE CONCRETE WASHOUT AREA.
- THE EXACT LOCATION OF THE CONCRETE WASHOUT(S) MAY BE FIELD LOCATED BY THE ON-SITE PROJECT ENGINEER/ CONTACT.

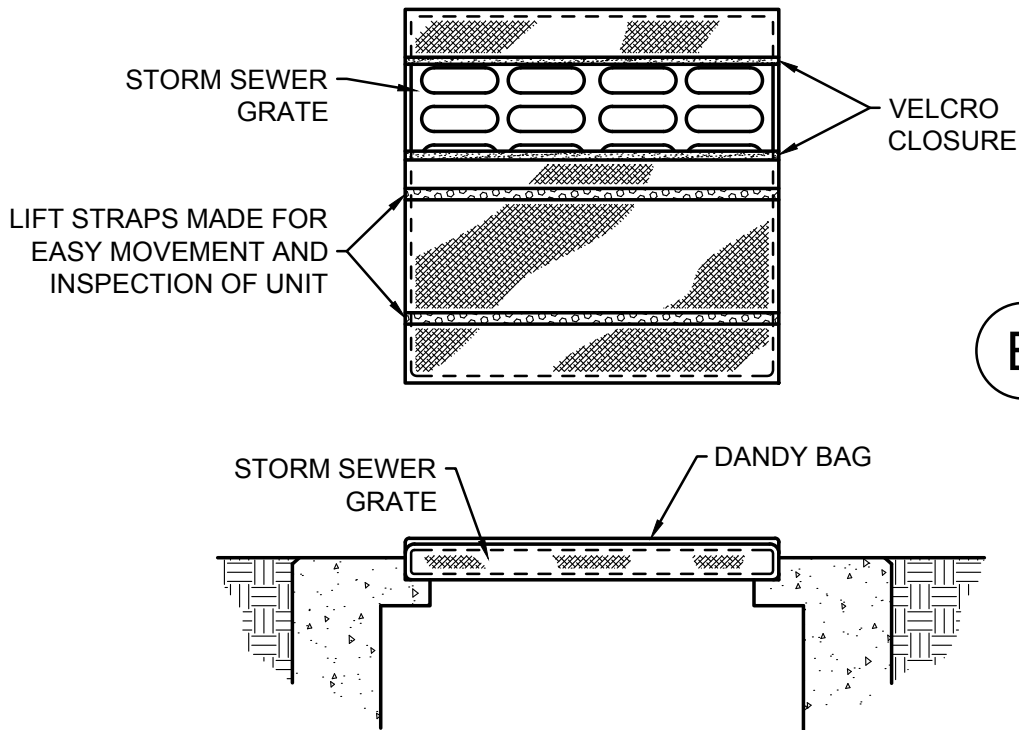

INSTALLATION:

- STAND GRATE ON END. PLACE DANDY BAG OVER GRATE.
- FLIP GRATE OVER SO THAT OPEN END IS UP. PULL UP SLACK. TUCK FLAP IN. BE SURE END OF GRATE IS COMPLETELY COVERED BY FLAP OR DANDY BAG WILL NOT FIT PROPERLY.
- HOLDING HANDLES, CAREFULLY PLACE DANDY BAG WITH THE GRATE INSERTED INTO CATCH BASIN FRAME SO THAT RED DOT ON THE TOP OF THE DANDY BAG IS VISIBLE.

MAINTENANCE:

AFTER EACH STORM EVENT AND SILT HAS DRIED, REMOVE ACCUMULATED DEBRIS FROM THE SURFACE OF DANDY BAG WITH BROOM.


NOTE:

PROVIDE FOR INLETS LOCATED IN PAVEMENT

DANDY BAG WILL BE MANUFACTURED IN THE U.S.A. FROM A WOVEN MONOFILAMENT THAT MEETS OR EXCEEDS THE FOLLOWING SPECIFICATIONS	
GRAB TENSILE STRENGTH	ASTM D 4632
GRAB TENSILE ELONGATION	ASTM D 4632
PUNCTURE STRENGTH	ASTM D 4833
MULLEN BURST STRENGTH	ASTM D 3786
TRAPEZOID TEAR STRENGTH	ASTM D 4533
UV RESISTANCE	ASTM D 4355
APPARENT OPENING SIZE	ASTM D 4751
FLOW RATE	ASTM D 4491
PERMITIVITY	ASTM D 4491

STRUCTURES: 5, 6, 7, 8, 9, 10, 12, 13, 14, 15, 16, 17, 19, 20, 23, 26, 27, 28, 36, 39


B CONSTRUCTION ENTRANCE
NOT TO SCALE

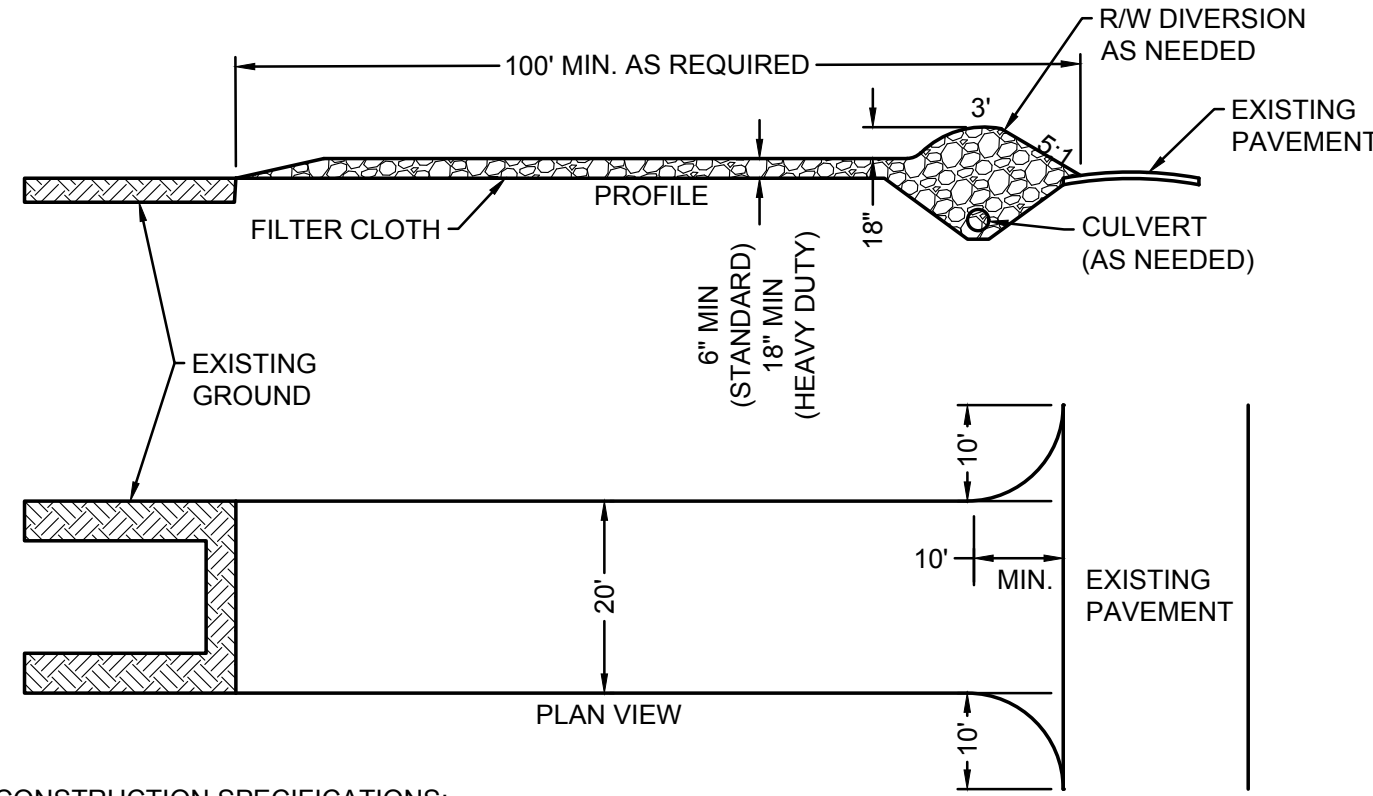

CONSTRUCTION SPECIFICATIONS:

- STONE SIZE—ODOT # 2 (1.5-2.5 INCH) STONE SHALL BE USED, OR RECYCLED CONCRETE EQUIVALENT.
- LENGTH—THE CONSTRUCTION ENTRANCE SHALL BE AS LONG AS REQUIRED TO STABILIZE HIGH TRAFFIC AREAS BUT NOT LESS THAN 70 FT. (EXCEPTION: APPLY 30 FT. MINIMUM TO SINGLE RESIDENCE LOTS).
- THICKNESS -THE STONE LAYER SHALL BE AT LEAST 6 INCHES THICK FOR LIGHT DUTY ENTRANCES OR AT LEAST 10 INCHES FOR HEAVY DUTY USE.
- WIDTH -THE ENTRANCE SHALL BE AT LEAST 14 FEET WIDE, BUT NOT LESS THAN THE FULL WIDTH AT POINTS WHERE INGRESS OR EGRESS OCCURS
- GEOTEXTILE -A GEOTEXTILE SHALL BE LAID OVER THE ENTIRE AREA PRIOR TO PLACING STONE. IT SHALL BE COMPOSED OF STRONG ROT-PROOF POLYMERIC FIBERS AND MEET THE FOLLOWING SPECIFICATIONS:

GEOTEXTILE SPECIFICATION FOR CONSTRUCTION ENTRANCE	
MINIMUM TENSILE STRENGTH	200 lbs
MINIMUM PUNCTURE STRENGTH	80 psi
MINIMUM TEAR STRENGTH	50 lbs
MINIMUM BURST STRENGTH	320 psi
MINIMUM ELONGATION	20%
EQUIVALENT OPENING SIZE	EOS<0.6 mm
PERMITIVITY	1x10 ⁻² cm/sec

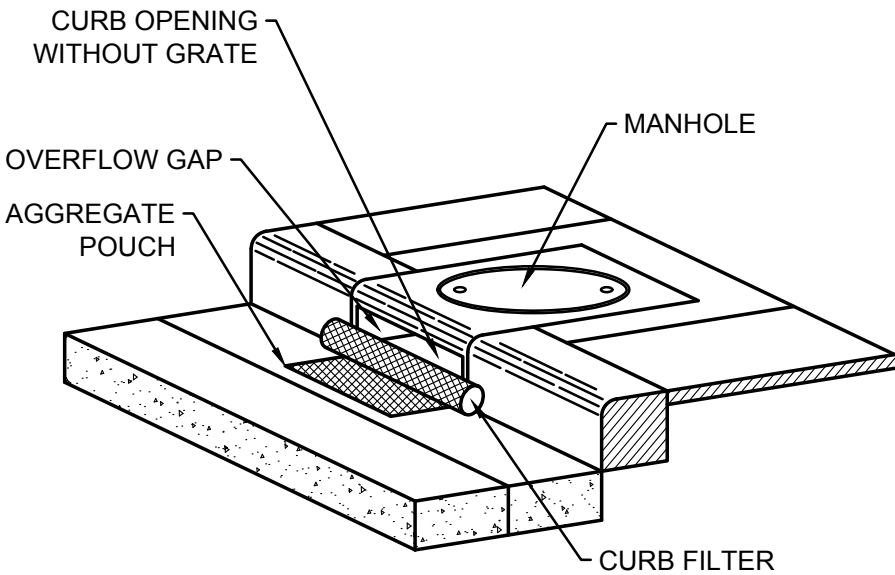

INSTALLATION:

- STAND GRATE ON END. SLIDE THE BEAVER DAM BAG ON WITH DAM ON TOP OF THE GRATE. PULL ALL EXCESS DOWN.
- LAY UNIT ON ITS SIDE. CAREFULLY TUCK FLAP IN. PRESS VELCRO STRIPS TOGETHER.
- INSTALL THE UNIT MAKING SURE FRONT EDGE OF GRATE IS INSERTED IN FRAME FIRST, THEN LOWER BACK INTO PLACE.
- PRESS VELCRO DOTS TOGETHER WHICH ARE LOCATED UNDER LIFTING STRAPS. THIS ENSURES STRAPS REMAIN FLUSH WITH GUTTER.

MAINTENANCE:

- WITH A STIFF BRISTLE BROOM, SWEEP SILT AND OTHER DEBRIS OFF SURFACE AFTER EACH STORM EVENT.

E BEAVER DAM INLET PROTECTION
NOT TO SCALE

DANDY BAG WILL BE MANUFACTURED IN THE U.S.A. FROM A WOVEN MONOFILAMENT THAT MEETS OR EXCEEDS THE FOLLOWING SPECIFICATIONS	
GRAB TENSILE STRENGTH	ASTM D 4632
GRAB TENSILE ELONGATION	ASTM D 4632
PUNCTURE STRENGTH	ASTM D 4833
MULLEN BURST STRENGTH	ASTM D 3786
TRAPEZOID TEAR STRENGTH	ASTM D 4533
UV RESISTANCE	ASTM D 4355
APPARENT OPENING SIZE	ASTM D 4751
FLOW RATE	ASTM D 4491
PERMITIVITY	ASTM D 4491

STRUCTURES: T0990

EASEMENT REFERENCE				REVISIONS		
CITY NO.	COUNTY RECORDER		GRANTOR	NO.	DESCRIPTION	APPROVAL/DATE
	VOL.	PAGE				



EROSION CONTROL DETAILS

PROJECT TITLE: PRIVATE STORM SEWER AND STORMWATER FACILITIES FOR INNIS APARTMENTS 2150 INNIS ROAD COLUMBUS, FRANKLIN COUNTY, OHIO			
DIVISION USE ONLY		OWNER	
		CONTRACTOR	
		INSPECTOR	
		AGREEMENT	COMPLETED
		RPD	CKD
		CID	CON.DR.
		INDEX DETAIL	RECORD FILE

CITY OF COLUMBUS, OHIO
DEPARTMENT OF PUBLIC UTILITIES
DIVISION OF WATER RECLAMATION

DIVISION USE ONLY


SCALE: N/A

SHEET 6 / 25

CONTRACT DRAWING NO.
CC-_____

RECORD PLAN NO.

PLOT SCALE: 1"= 50' DATE: 8/2/26 - 11:08 AM EDITED BY: ASAKEMILLER DRAWING FILE: C:\2022\0329D\DRAWINGS\CIVIL\CONSTRUCTION DOCUMENTS\CC STORM\2022\0329D.CSG.DWG

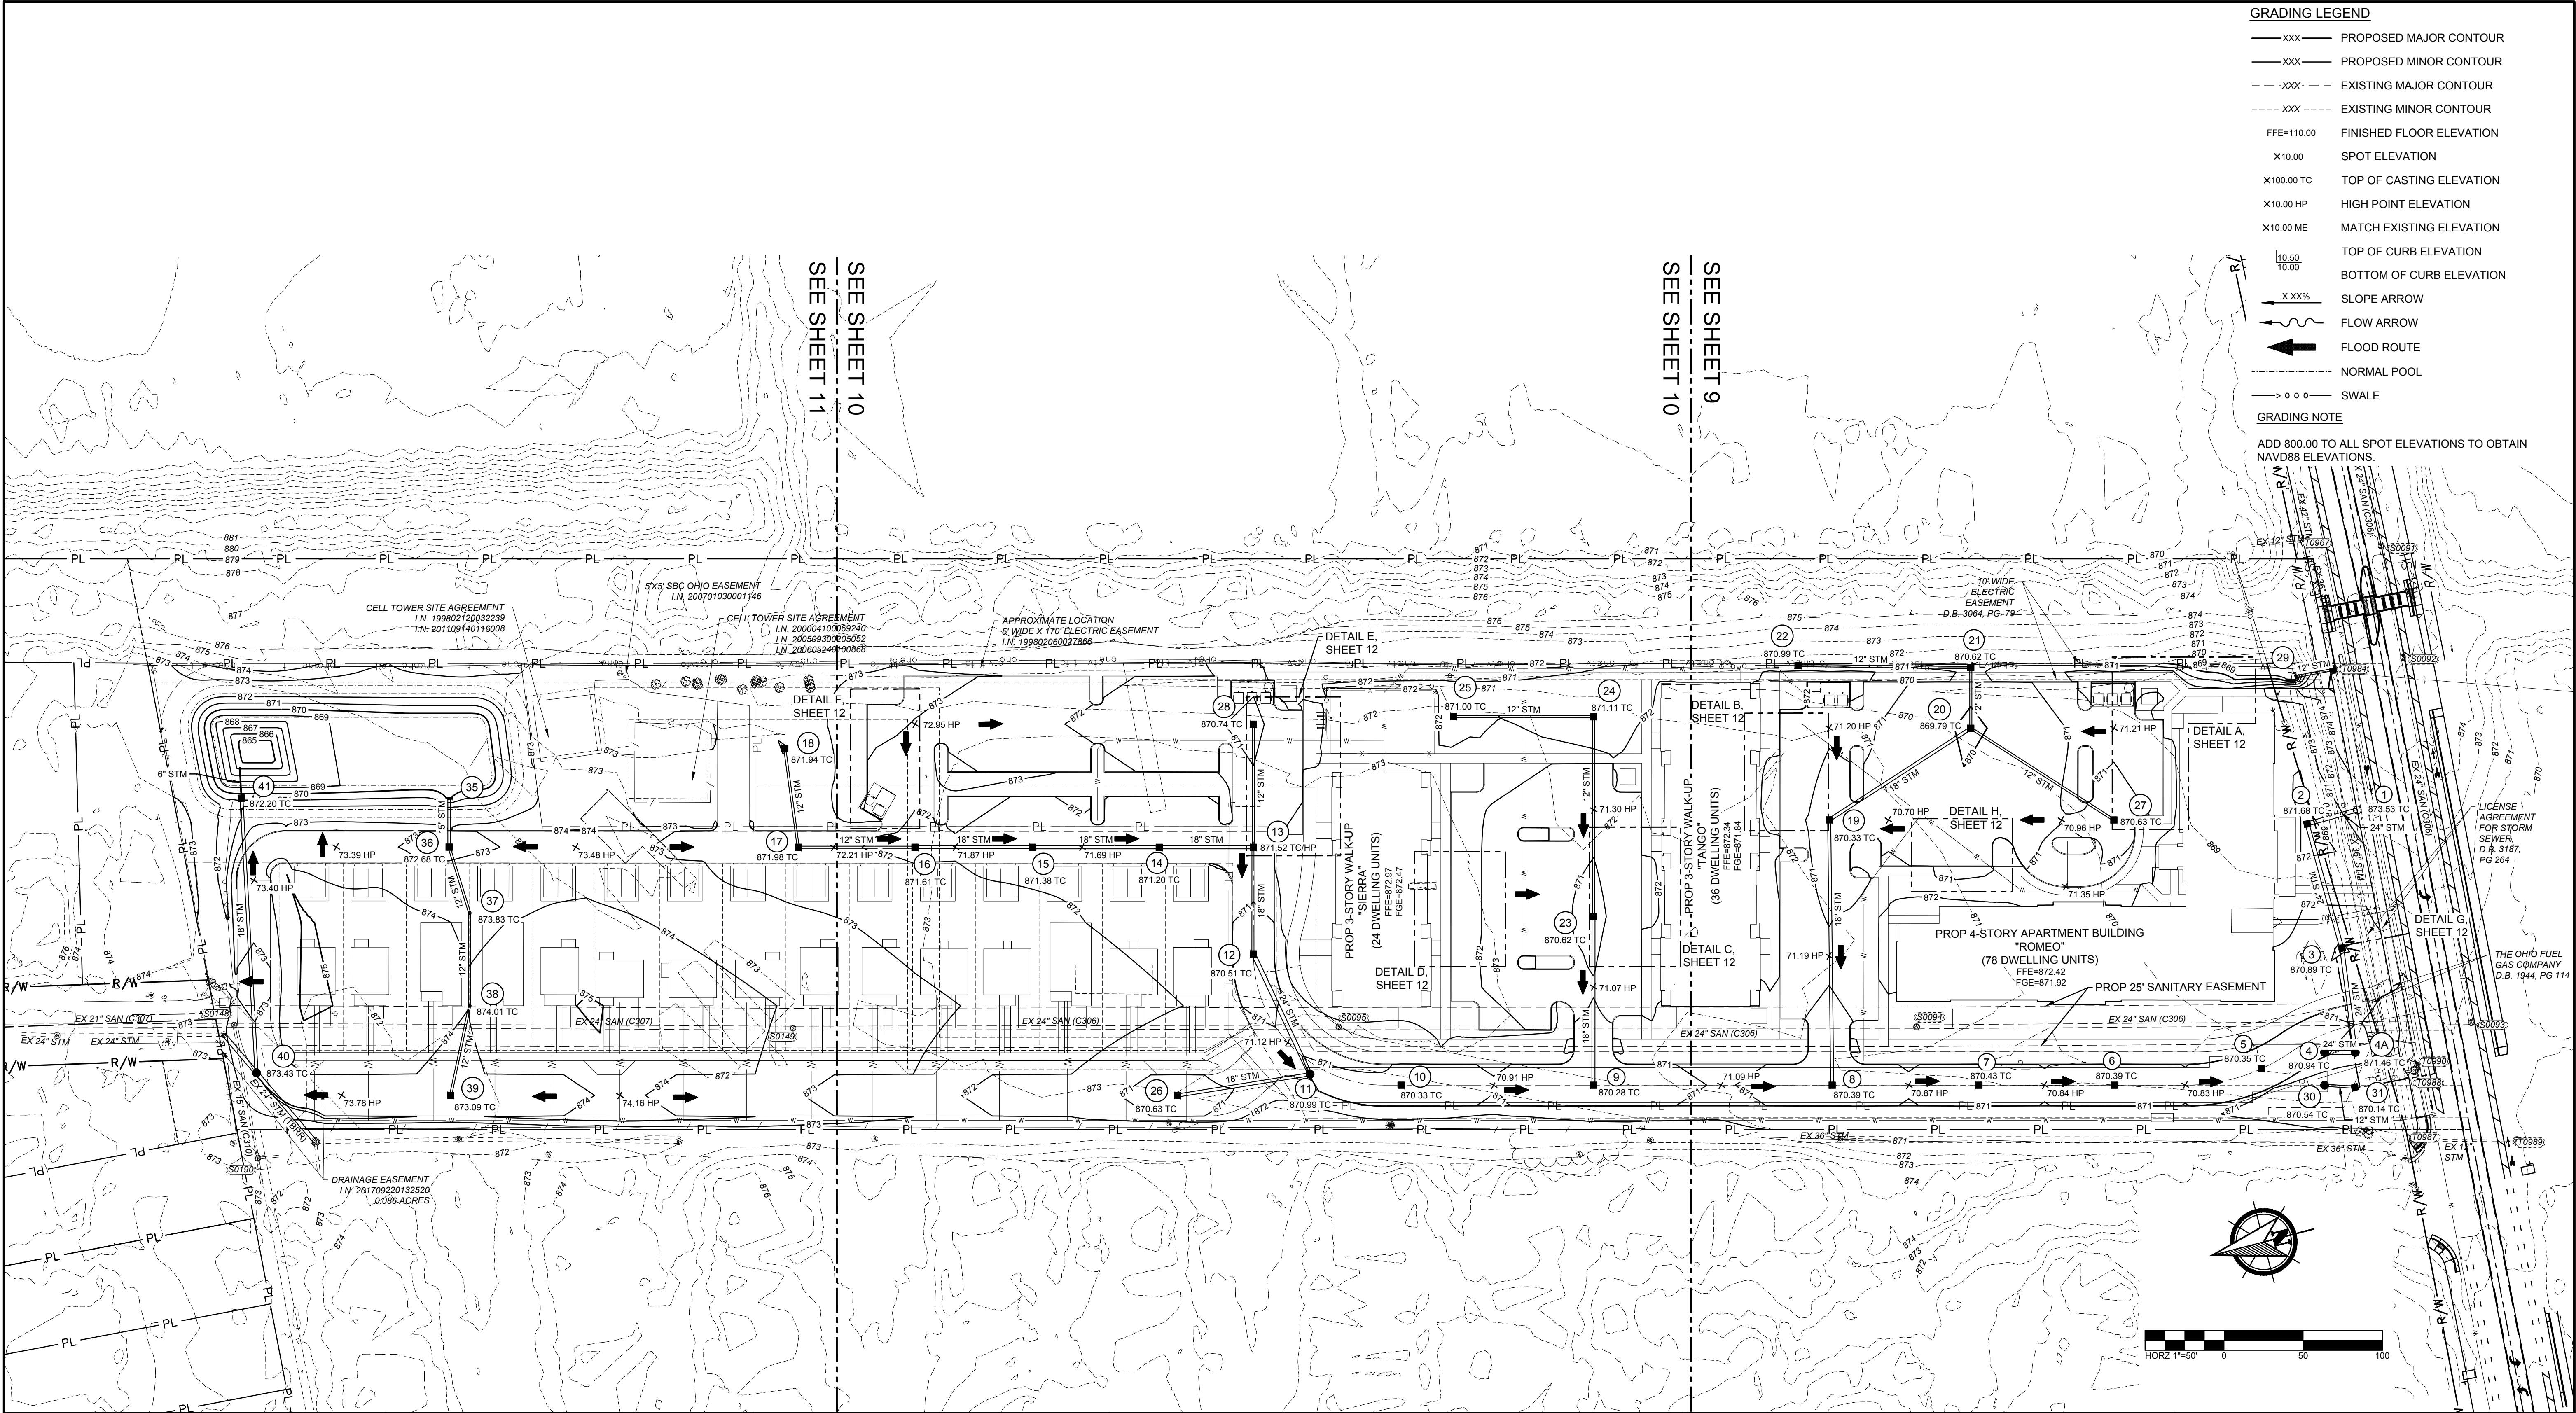

EASEMENT REFERENCE				REVISIONS		
CITY NO.	COUNTY RECORDER		GRANTOR	NO.	DESCRIPTION	APPROVAL/DATE
	VOL.	PAGE				

PLAN PREPARED BY:

**AMERICAN
STRUCTUREPOINT
INC.**

OVERALL GRADING PLAN


PROJECT TITLE:
PRIVATE STORM SEWER AND STORMWATER FACILITIES
FOR
INNIS APARTMENTS
2150 INNIS ROAD
COLUMBUS, FRANKLIN COUNTY, OHIO

DIVISION USE ONLY		OWNER	
		CONTRACTOR	
		INSPECTOR	
		AGREEMENT	COMPLETED
		RPD	CKD
		CID	CON.DR.
		INDEX DETAIL	RECORD FILE

CITY OF COLUMBUS, OHIO
DEPARTMENT OF PUBLIC UTILITIES
DIVISION OF WATER RECLAMATION

DIVISION USE ONLY

SCALE: 1" = 50'	SHEET 8 / 25
CONTRACT DRAWING NO. CC-	RECORD PLAN NO.

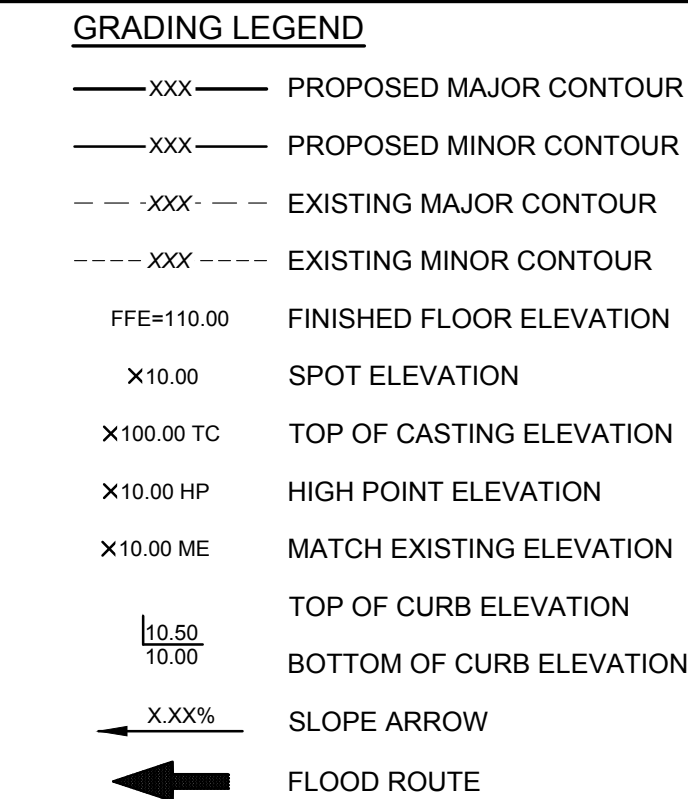


PLAN PREPARED BY:

 AMERICAN
STRUCTUREPOINT
INC.

PROJECT TITLE:									
PRIVATE STORM SEWER AND STORMWATER FACILITIES									
FOR									
INNIS APARTMENTS									
2150 INNIS ROAD									
COLUMBUS, FRANKLIN COUNTY, OHIO									
DIVISION USE ONLY							OWNER		
							CONTRACTOR		
							INSPECTOR		
							AGREEMENT	COMPLETED	
							RPD	CKD	CID CON DR.
							INDEX DETAIL		RECORD FILE


SCALE: 1" = 30'	SHEET 9 / 25
CONTRACT DRAWING NO. CC-_____	RECORD PLAN NO.

PLOT SCALE: 1"=30' DATE: 8/26/2022 11:14 AM EDITED BY: ASAKEMILLER DRAWING FILE: O:\2022\03\29\03\29.D DRAWINGS\CIVIL\CONSTRUCTION DOCUMENTS\03\29\03\29.G&P.DWG

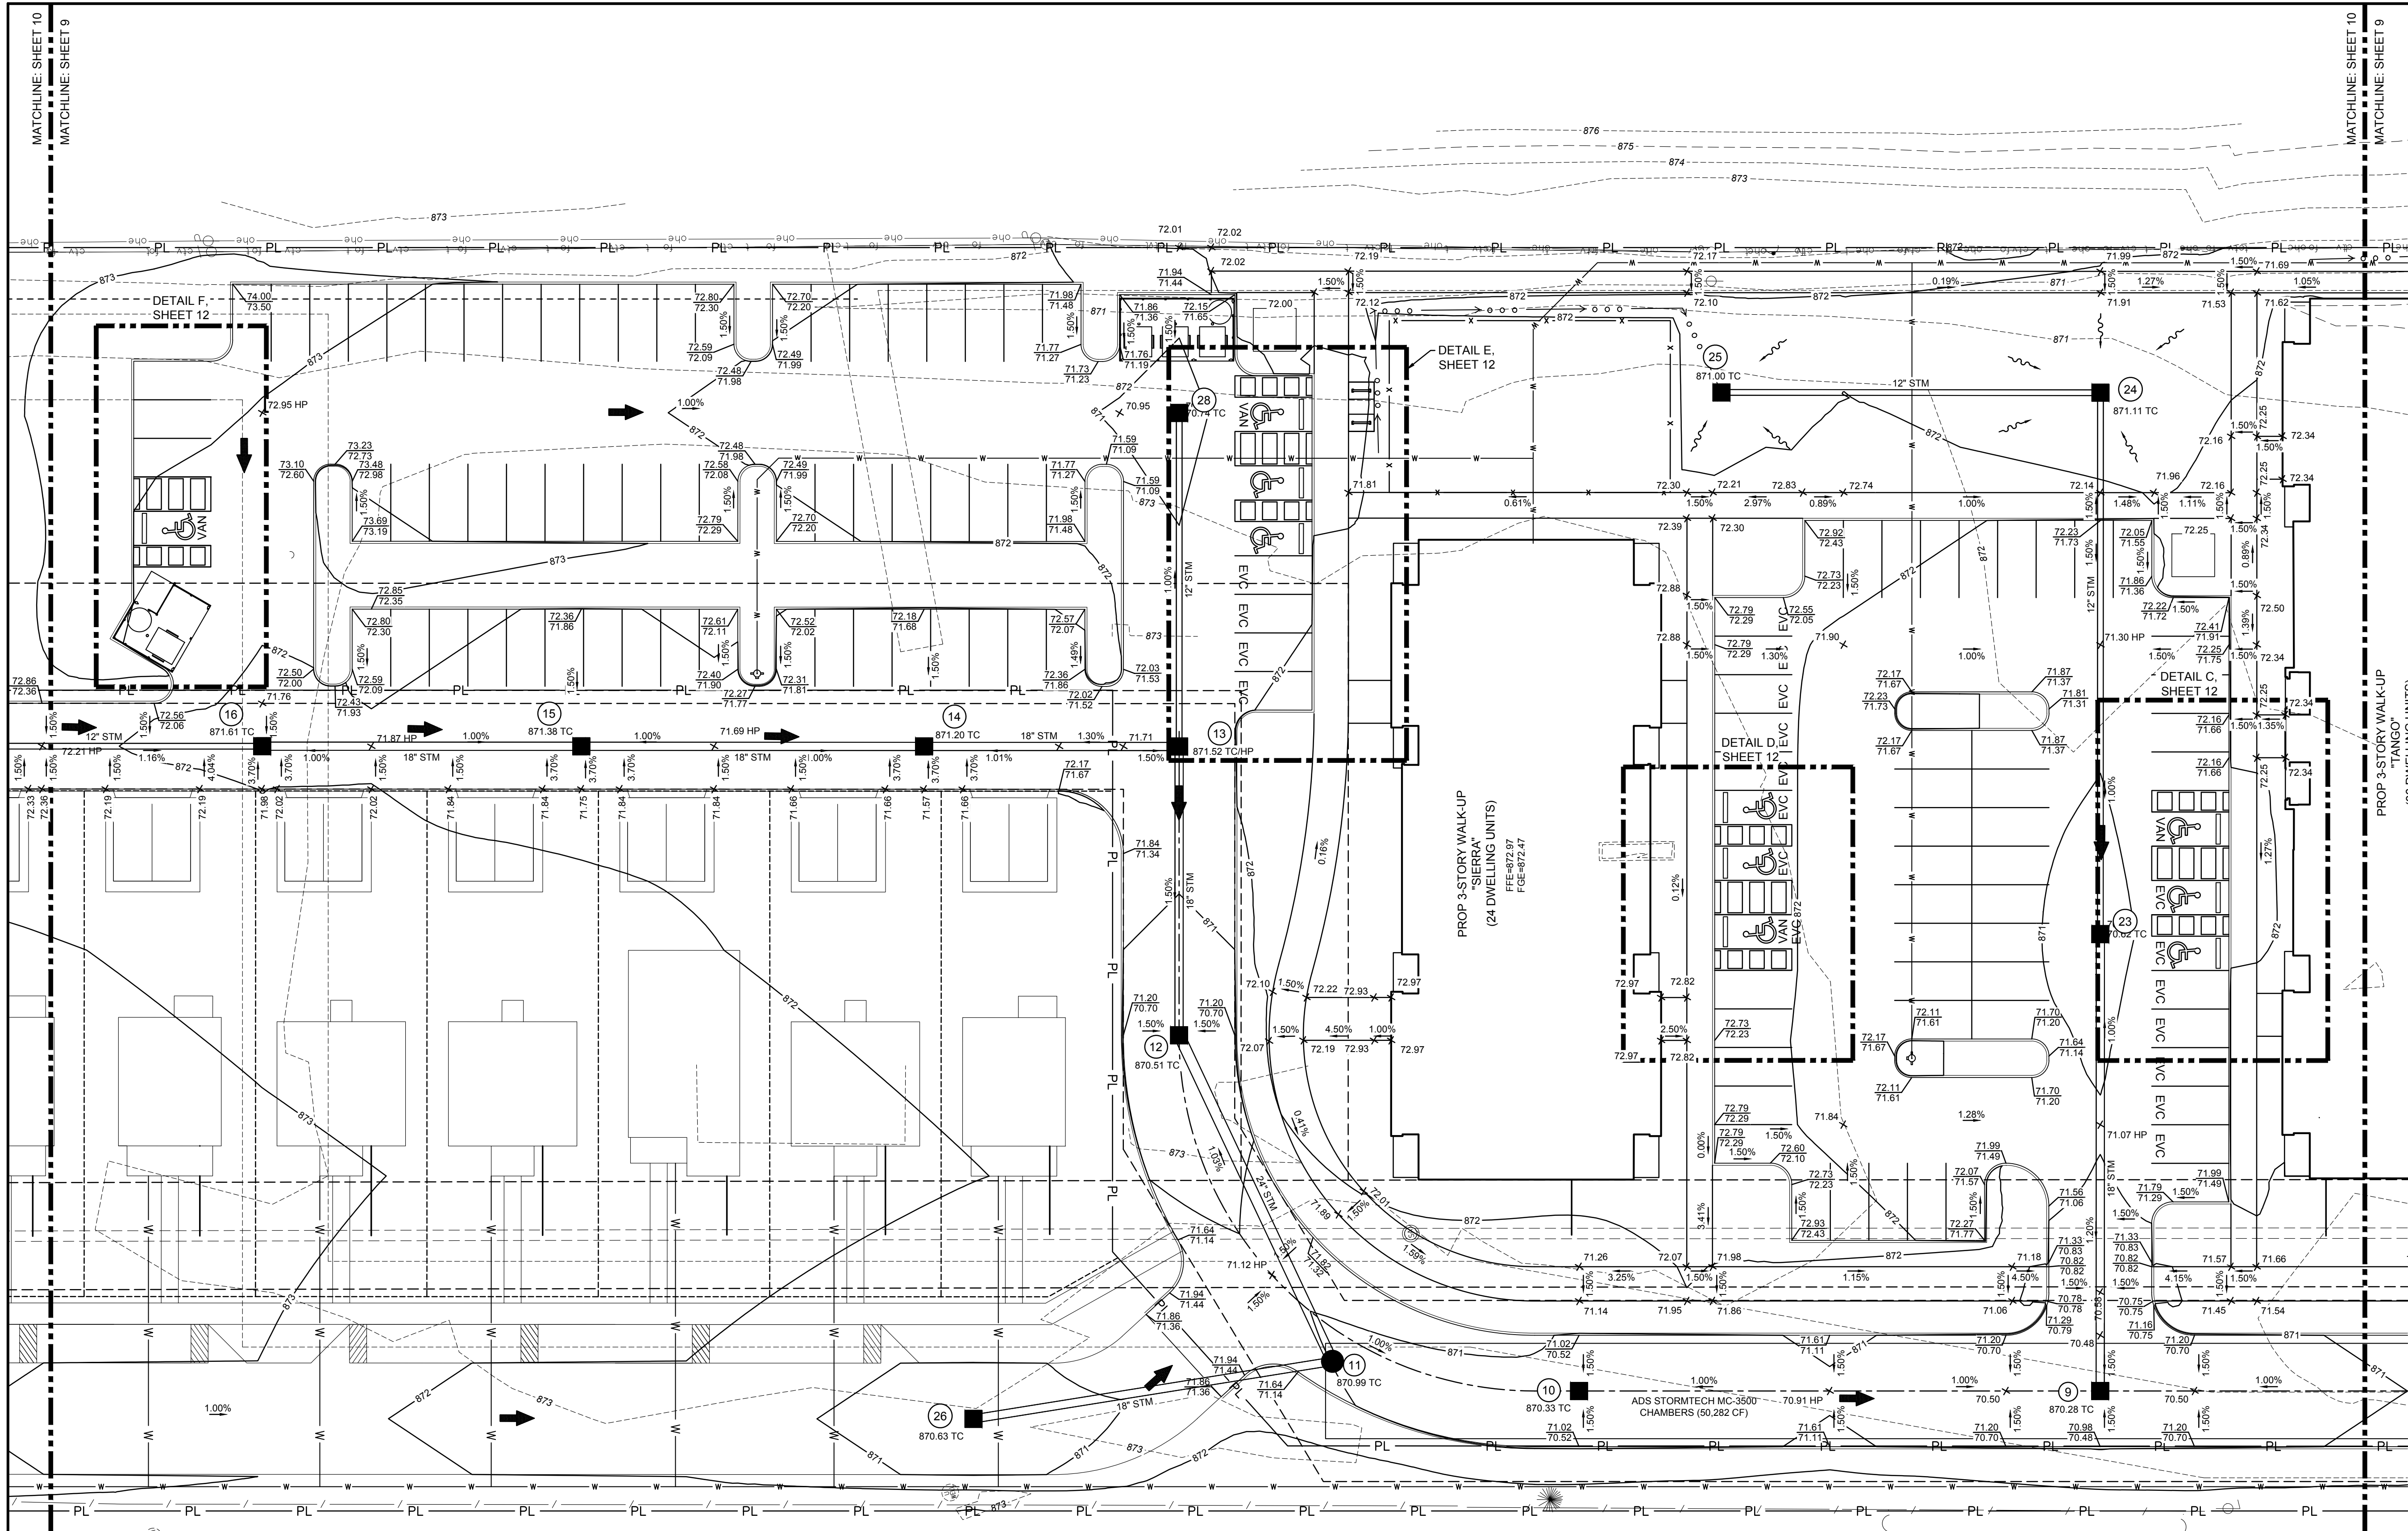

- GRADING LEGEND**
- XXX--- PROPOSED MAJOR CONTOUR
 - XXX--- PROPOSED MINOR CONTOUR
 - - -XXX- - - EXISTING MAJOR CONTOUR
 - - -XXX- - - EXISTING MINOR CONTOUR
 - FFE=110.00 FINISHED FLOOR ELEVATION
 - X10.00 SPOT ELEVATION
 - X100.00 TC TOP OF CASTING ELEVATION
 - X10.00 HP HIGH POINT ELEVATION
 - X10.00 ME MATCH EXISTING ELEVATION
 - |10.50
10.00 TOP OF CURB ELEVATION
BOTTOM OF CURB ELEVATION
 - ←XXX% SLOPE ARROW
 - ← FLOOD ROUTE

GRADING NOTE
ADD 800.00 TO ALL SPOT ELEVATIONS TO OBTAIN NAVD88 ELEVATIONS.

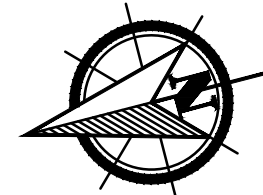

HORZ 1"=30' 0 30 60

EASEMENT REFERENCE			REVISIONS			PLAN PREPARED BY:	
CITY NO.	COUNTY RECORDER		NO.	DESCRIPTION	APPROVAL/DATE		
	VOL.	PAGE					

PLAN PREPARED BY:

 **AMERICAN
STRUCTUREPOINT
INC.**

GRADING PLAN

PROJECT TITLE:			
PRIVATE STORM SEWER AND STORMWATER FACILITIES FOR INNIS APARTMENTS 2150 INNIS ROAD COLUMBUS, FRANKLIN COUNTY, OHIO			
DIVISION USE ONLY		OWNER	
		CONTRACTOR	
		INSPECTOR	
		AGREEMENT	COMPLETED
		RPD	CKD
		CID	CON.DR.
		INDEX DETAIL	RECORD FILE

CITY OF COLUMBUS, OHIO DEPARTMENT OF PUBLIC UTILITIES DIVISION OF WATER RECLAMATION	
DIVISION USE ONLY	
SCALE: 1" = 30'	SHEET 10 / 25
CONTRACT DRAWING NO. CC-_____	RECORD PLAN NO.


GRADING NOTE

ADD 800.00 TO ALL SPOT ELEVATIONS TO OBTAIN
MVD88 ELEVATIONS.




EASEMENT REFERENCE				REVISIONS			PLAN PREPARED BY:  AMERICAN STRUCTUREPOINT INC.	GRADING PLAN	PROJECT TITLE: PRIVATE STORM SEWER AND STORMWATER FACILITIES FOR INNIS APARTMENTS 2150 INNIS ROAD COLUMBUS, FRANKLIN COUNTY, OHIO				CITY OF COLUMBUS, OHIO DEPARTMENT OF PUBLIC UTILITIES DIVISION OF WATER RECLAMATION			
CITY NO.	COUNTY RECORDER		GRANTOR	NO.	DESCRIPTION	APPROVAL/DATE			DIVISION USE ONLY		OWNER		SCALE: 1" = 30'		SHEET 11 / 25	
	VOL.	PAGE							CONTRACTOR							
									INSPECTOR							
									AGREEMENT	COMPLETED	RPD	CKD	CID	CON.DR.	INDEX DETAIL	RECORD FILE


PLOT SCALE: 1" = 10' DATE: 8/2/26 - 10:13 AM EDITED BY: ASAKEMILLER DRAWING FILE: C:\2022\03292\03292.DWG DRAWINGSCIVIL\CONSTRUCTION DOCUMENTS\03292\03292.GPD.DWG

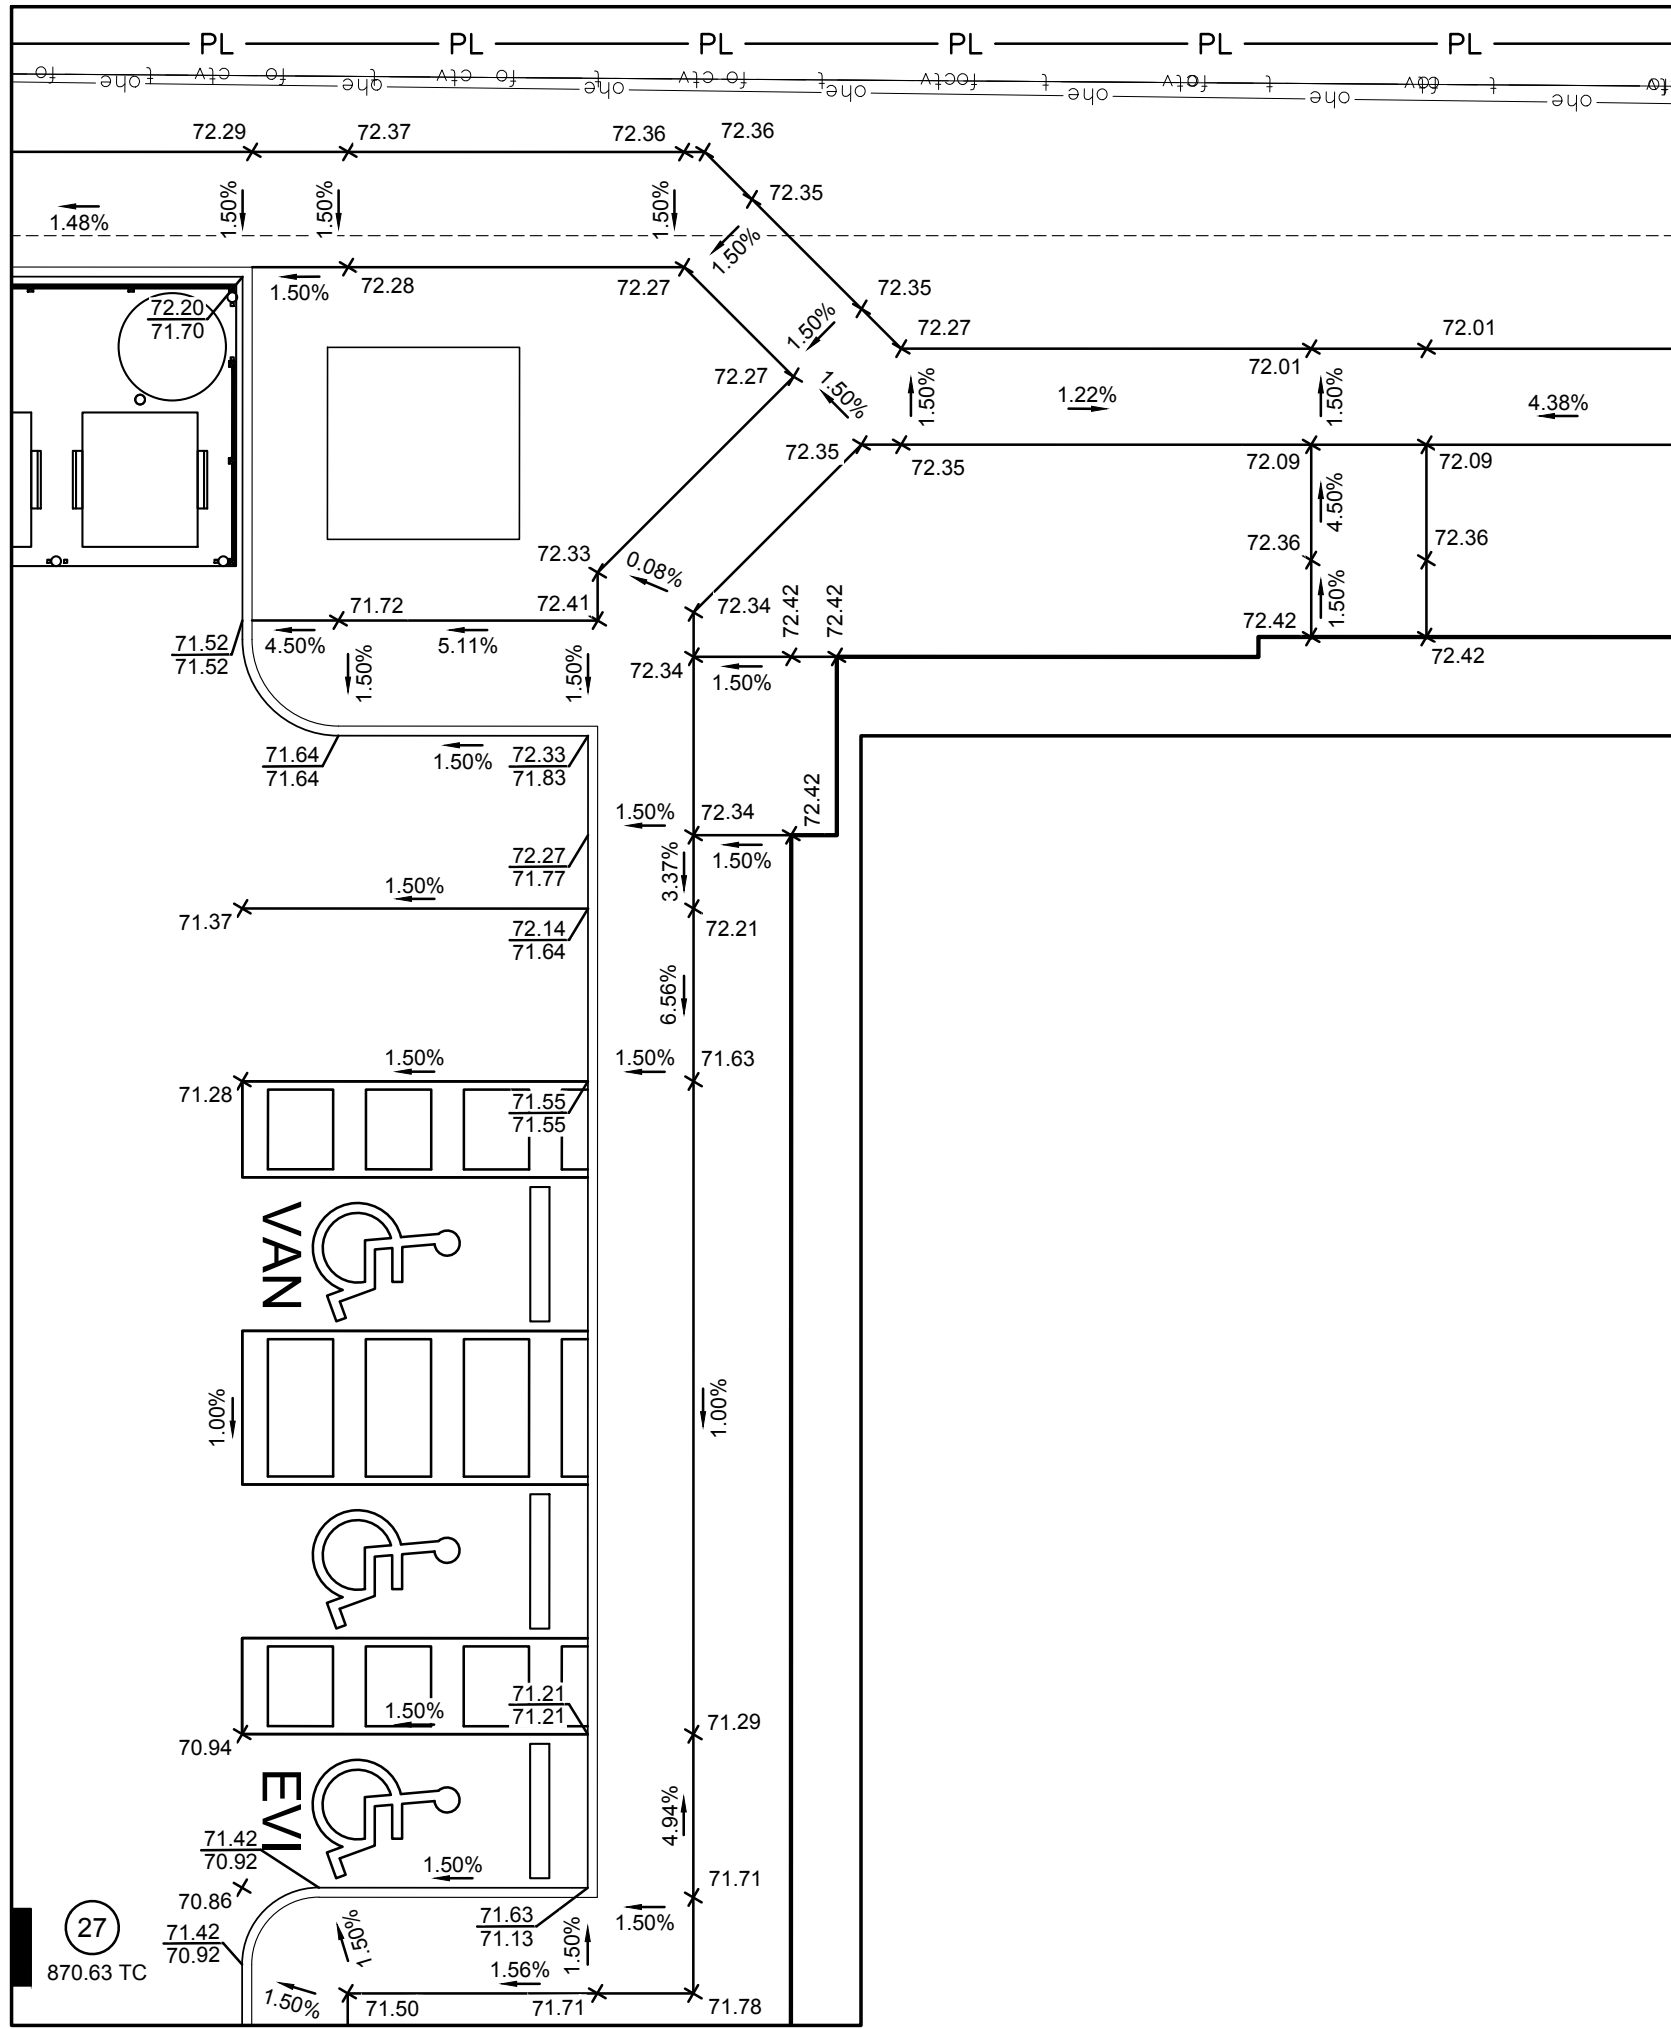


A GRADING DETAIL
SCALE: 1" = 10'

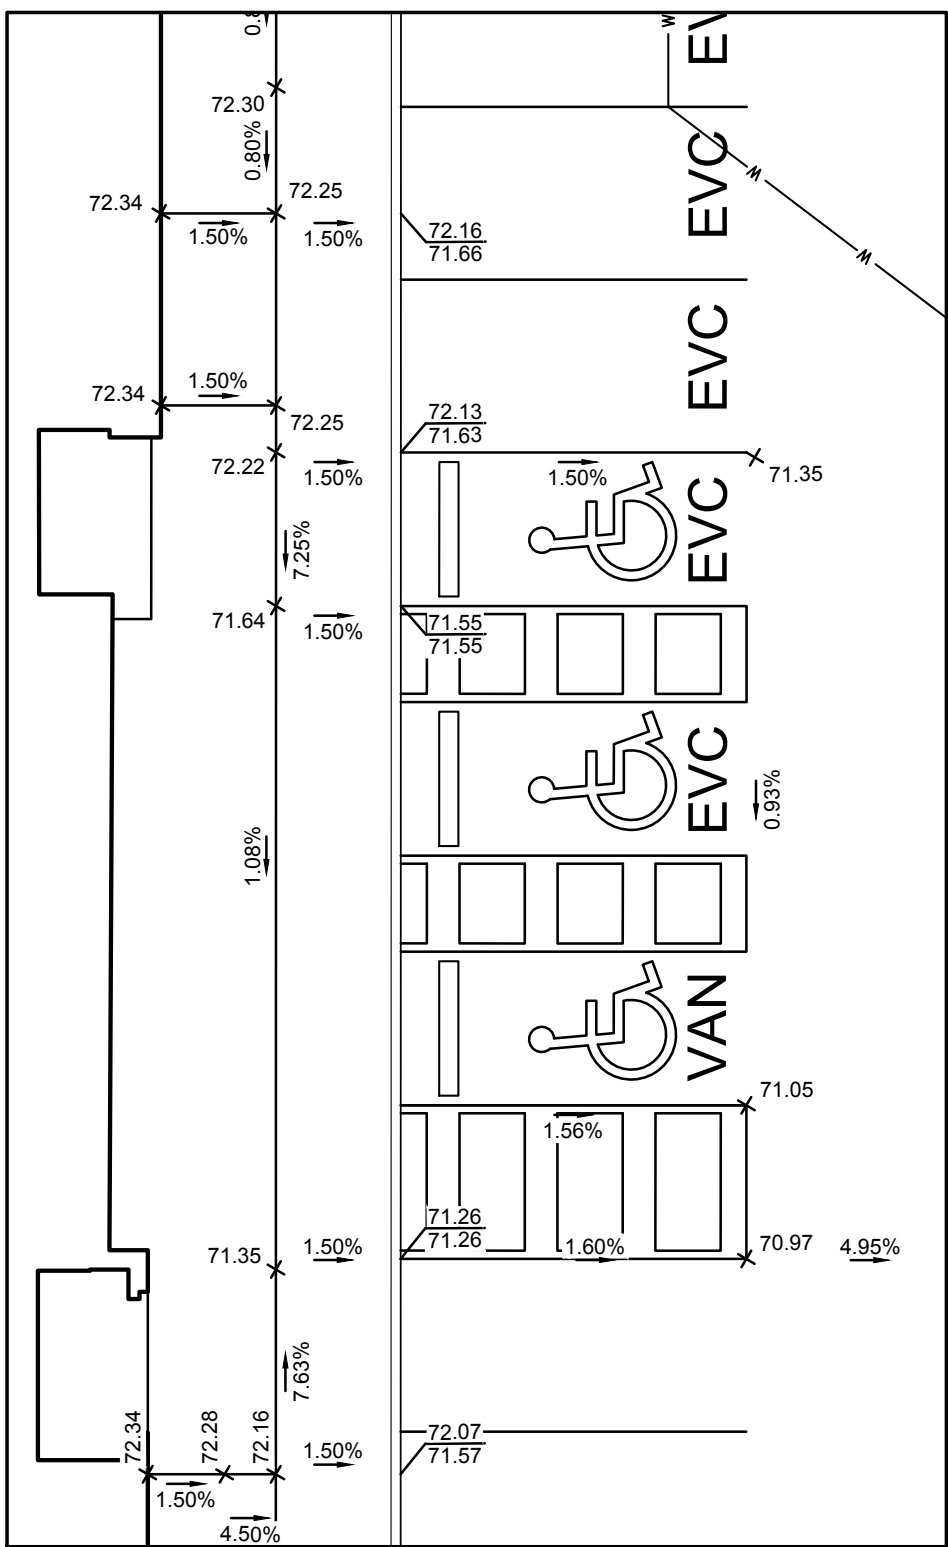


B GRADING DETAIL
SCALE: 1" = 10'

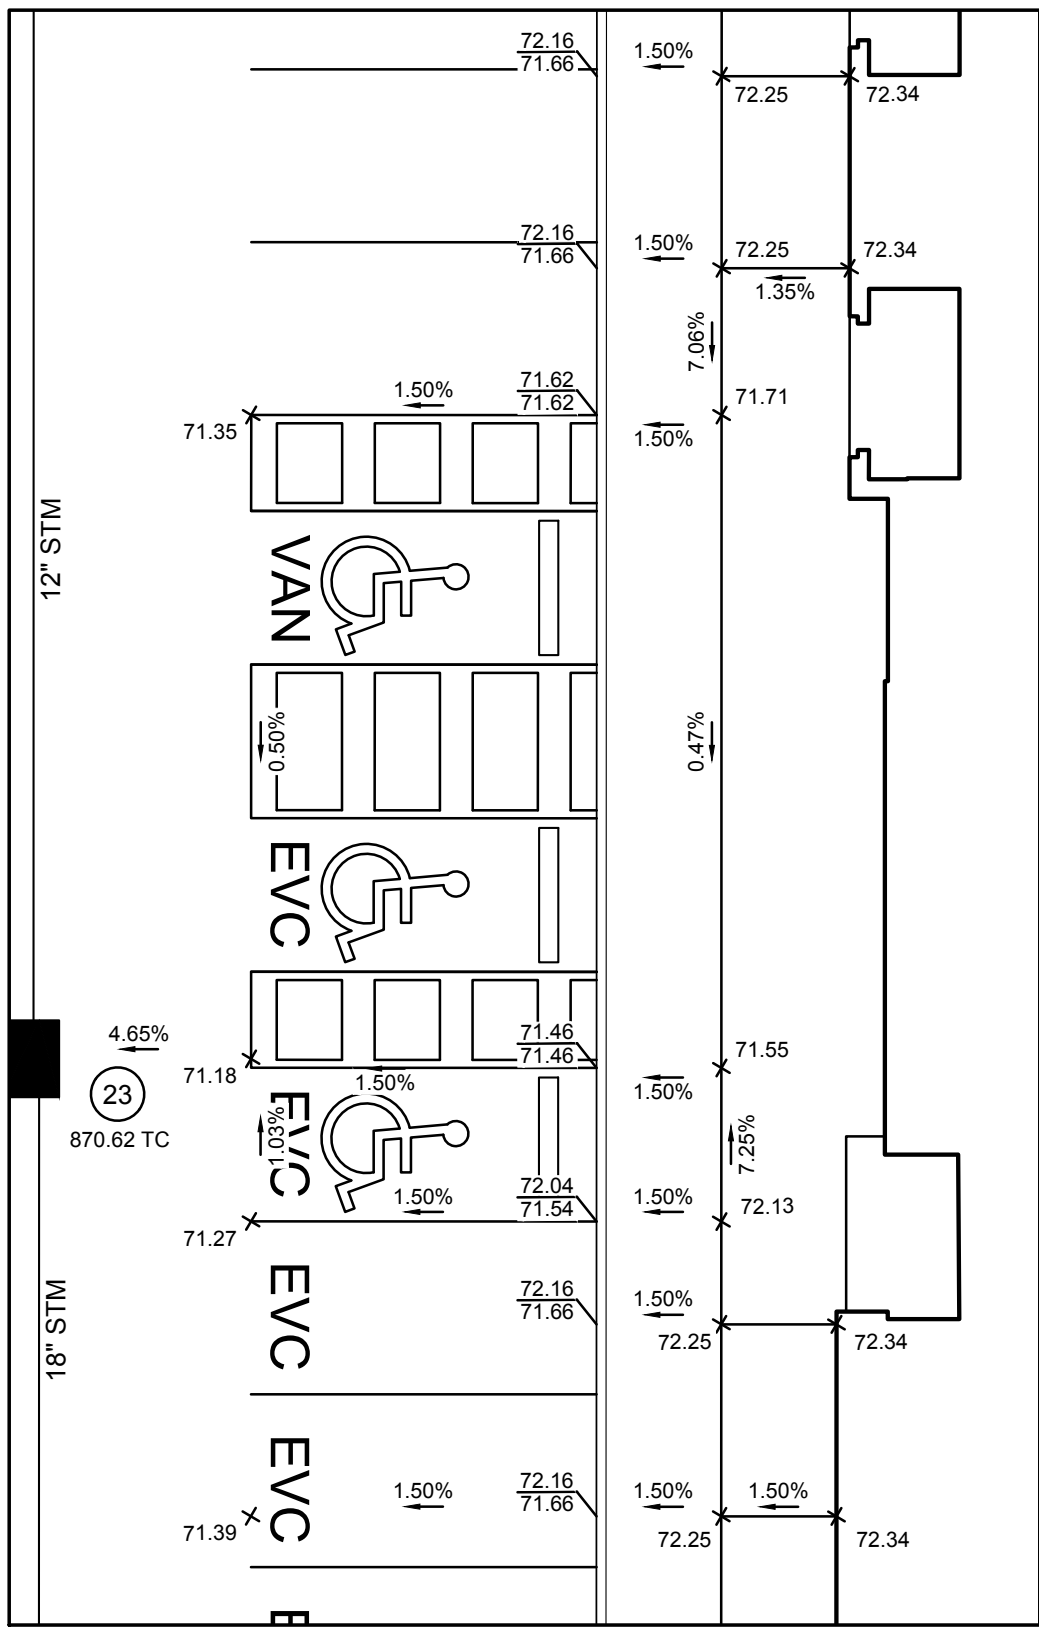


C GRADING DETAIL
SCALE: 1" = 10'

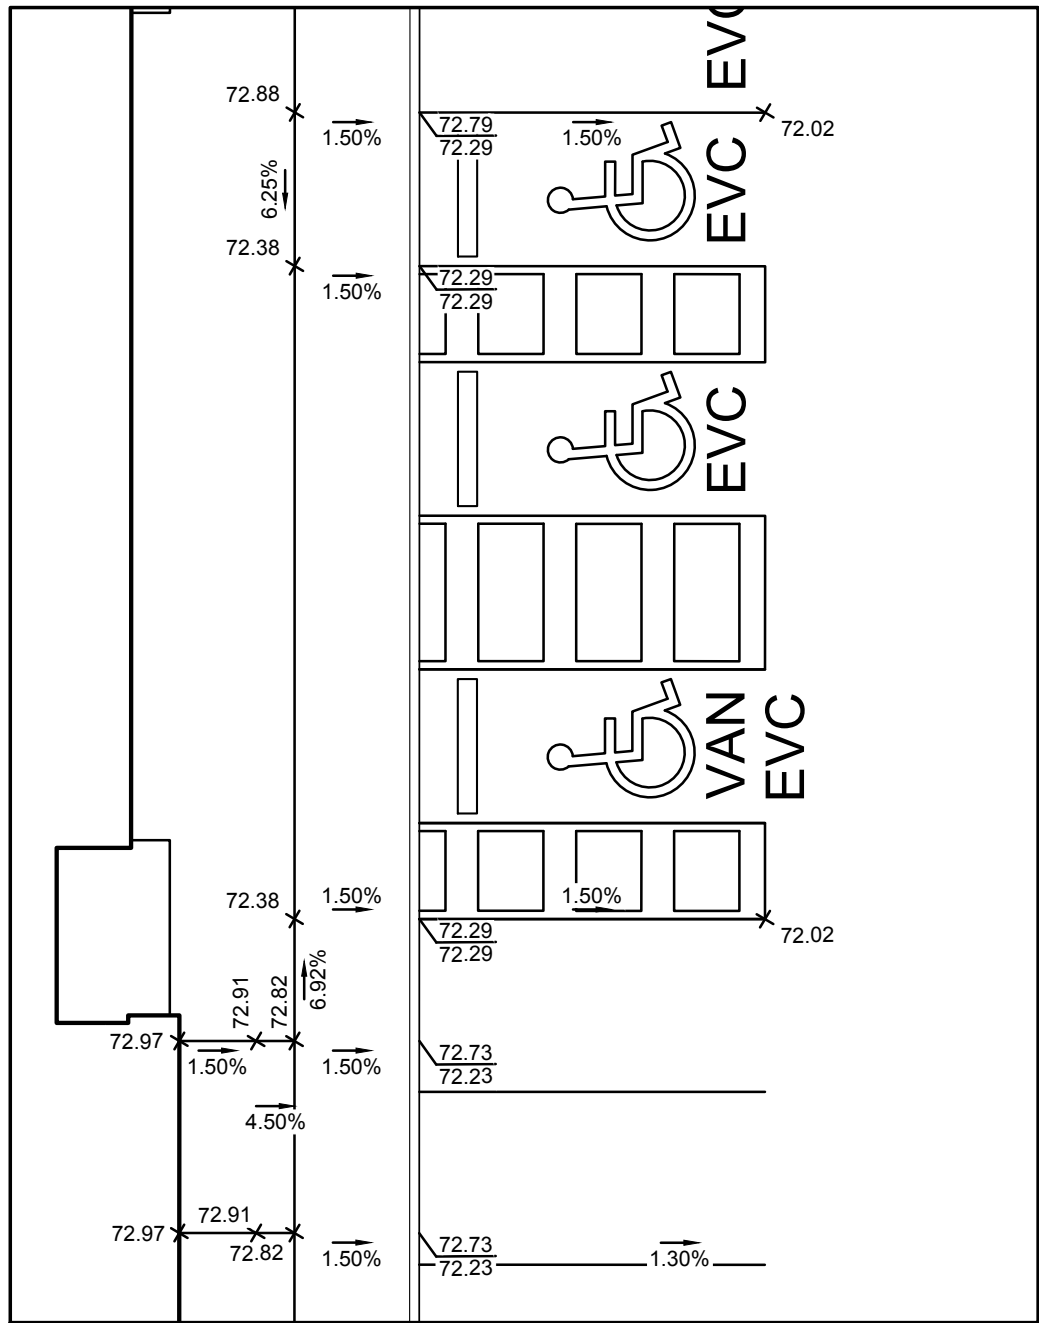


D GRADING DETAIL
SCALE: 1" = 10'

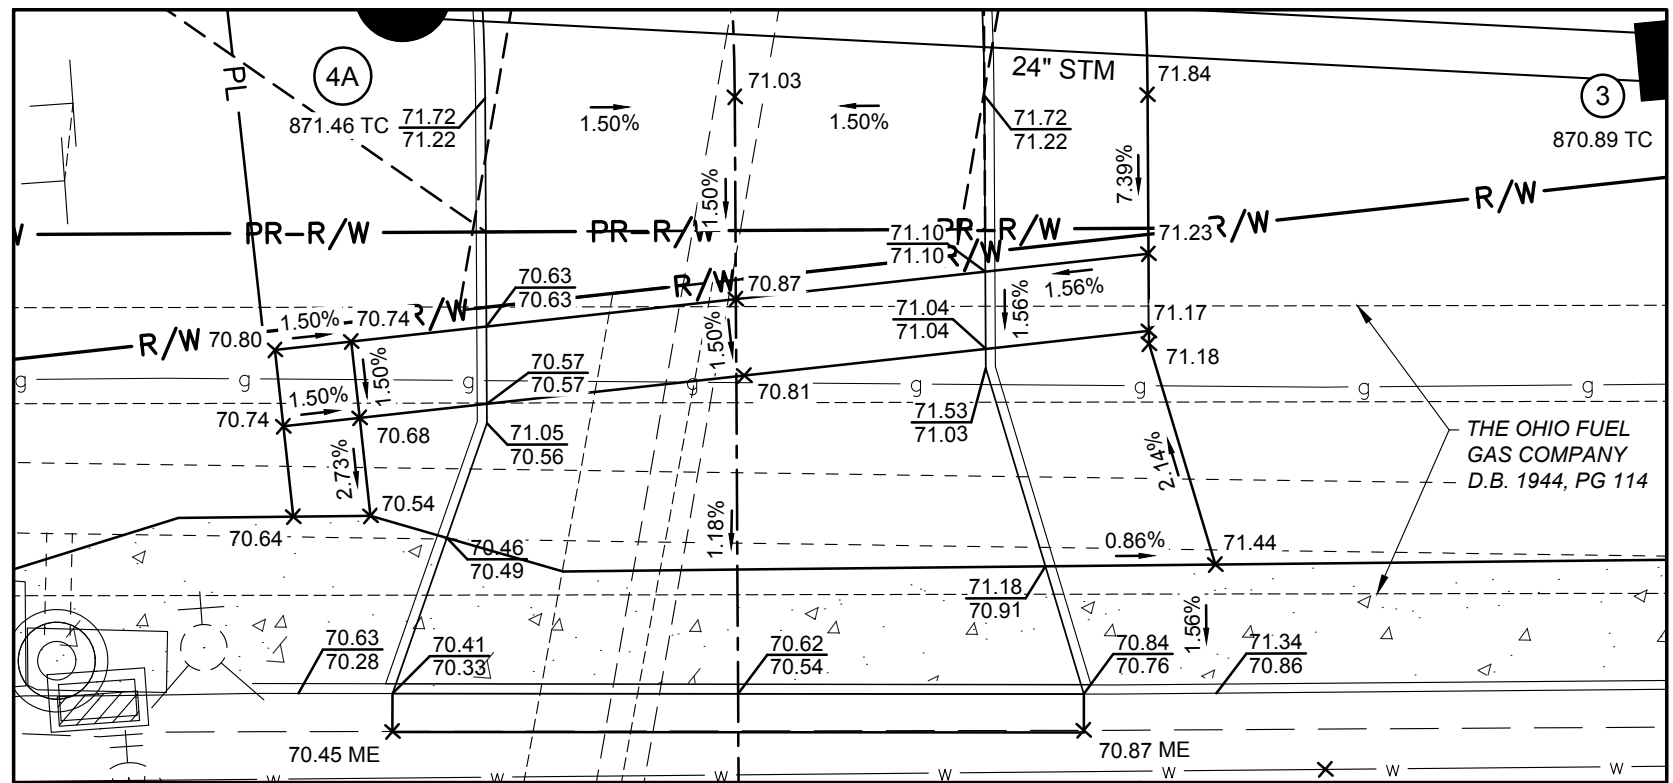


E GRADING DETAIL
SCALE: 1" = 10'

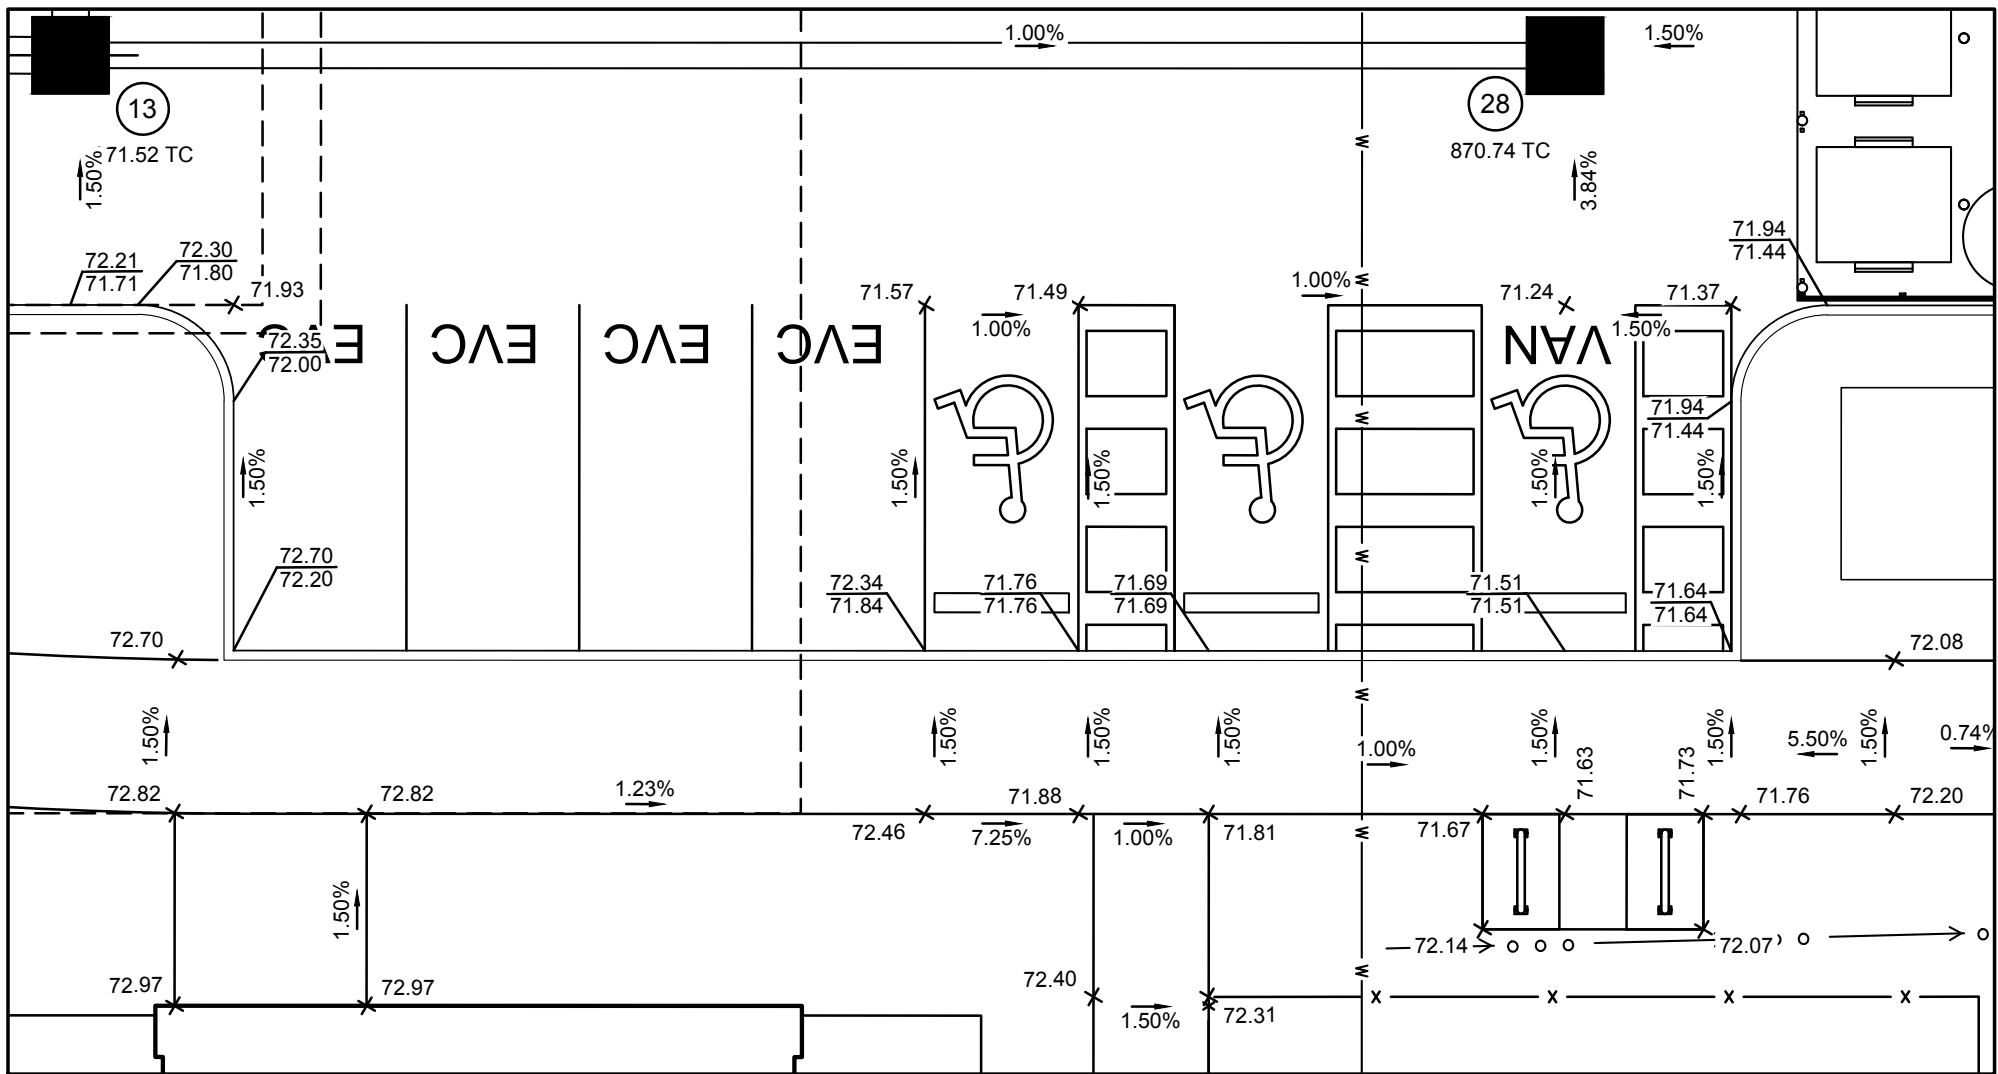

F GRADING DETAIL
SCALE: 1" = 10'

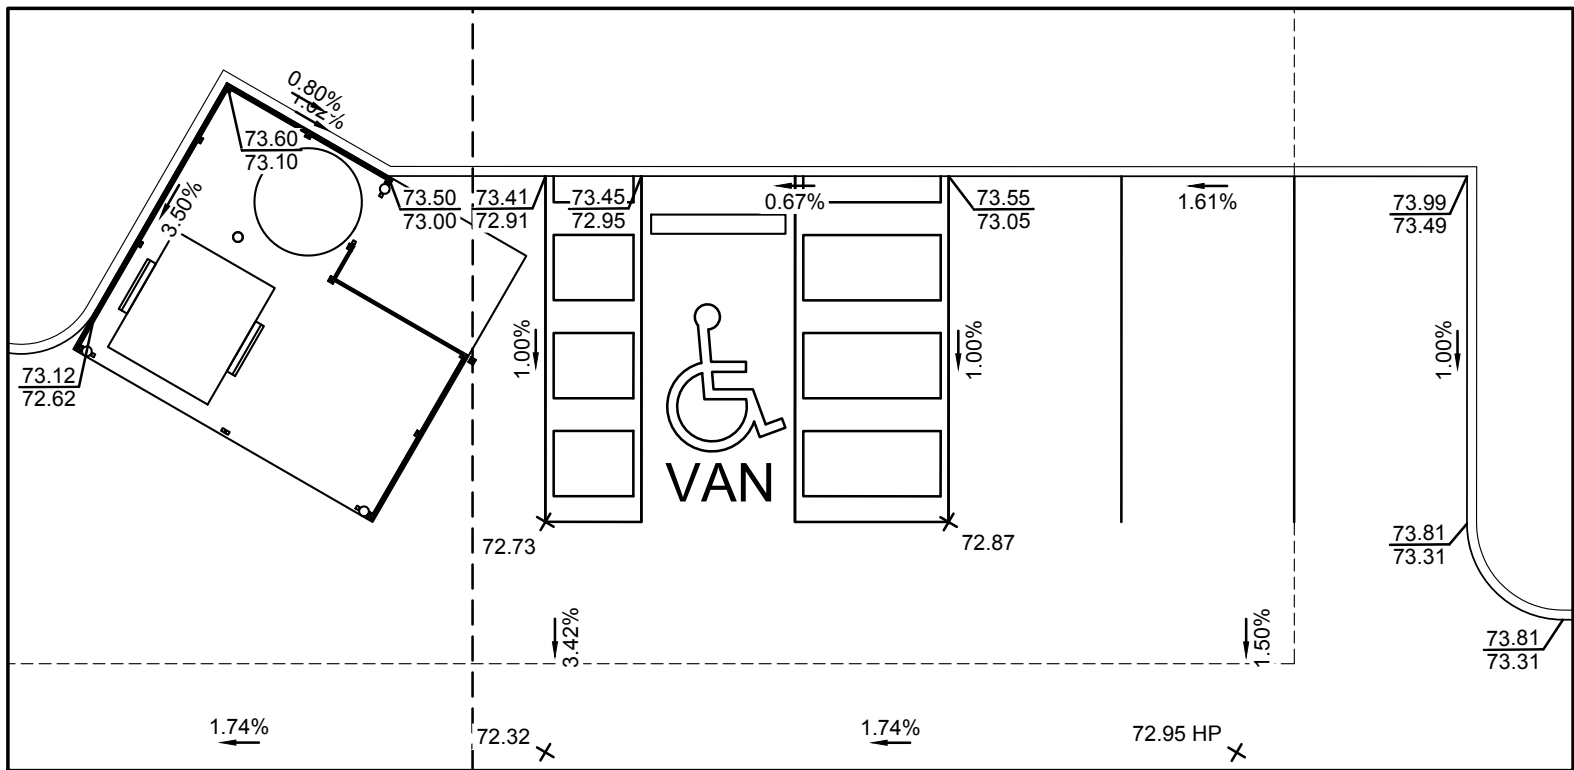

G GRADING DETAIL
SCALE: 1" = 10'

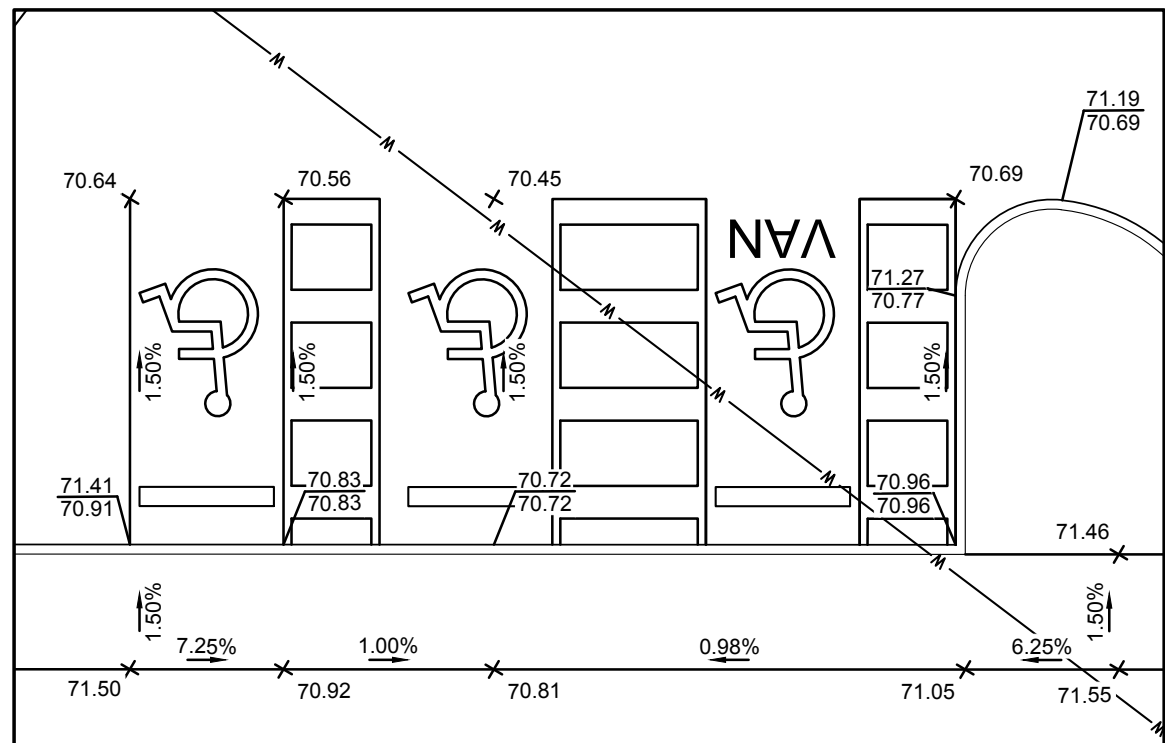


H GRADING DETAIL
SCALE: 1" = 10'

- GRADING LEGEND**
- XXX PROPOSED MAJOR CONTOUR
 - XXX PROPOSED MINOR CONTOUR
 - XXX- EXISTING MAJOR CONTOUR
 - XXX- EXISTING MINOR CONTOUR
 - FFE=110.00 FINISHED FLOOR ELEVATION
 - X10.00 SPOT ELEVATION
 - X100.00 TC TOP OF CASTING ELEVATION
 - X100.00 HP HIGH POINT ELEVATION
 - X100.00 ME MATCH EXISTING ELEVATION
 - TOP OF CURB ELEVATION
 - BOTTOM OF CURB ELEVATION
 - X.XX% SLOPE ARROW
 - FLOOD ROUTE

GRADING NOTE
ADD 800.00 TO ALL SPOT ELEVATIONS TO OBTAIN NAVD88 ELEVATIONS.

EASEMENT REFERENCE			REVISIONS		
CITY NO.	COUNTY RECORDER		NO.	DESCRIPTION	APPROVAL/DATE
	VOL.	PAGE			

PLAN PREPARED BY:		

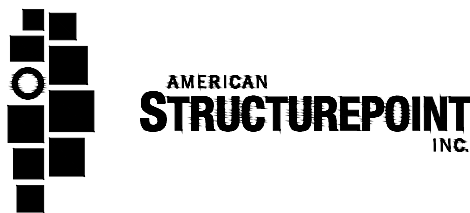

GRADING DETAILS

PROJECT TITLE:			
PRIVATE STORM SEWER AND STORMWATER FACILITIES FOR INNS APARTMENTS 2150 INNS ROAD COLUMBUS, FRANKLIN COUNTY, OHIO			
DIVISION USE ONLY		OWNER	
		CONTRACTOR	
		INSPECTOR	
		AGREEMENT	
		COMPLETED	
		RPD CKD CID CON.DR.	
		INDEX RECORD	
		DETAIL FILE	

CITY OF COLUMBUS, OHIO DEPARTMENT OF PUBLIC UTILITIES DIVISION OF WATER RECLAMATION			
DIVISION USE ONLY			
SCALE: 1" = 10'		SHEET 12 / 25	
CONTRACT DRAWING NO. CC-		RECORD PLAN NO.	


PLOT SCALE: 1" = 50' DATE: 8/2/26 - 1:47 PM EDITED BY: ASAKEMILLER DRAWING FILE: O:\2022\03292.D DRAWINGS\CIVIL\CONSTRUCTION DOCUMENT\SCC STORM\2022\03292 OUP.DWG

UTILITY LEGEND

- SS SANITARY SERVICE
- W WATER
- DWS DOMESTIC WATER SERVICE
- FWS FIRE WATER SERVICE
- STM STORM SEWER
- CATCH BASIN
- HEADWALL
- FIRE HYDRANT
- WATER VALVE
- FIRE DEPARTMENT CONNECTION


SANITARY SEWER NOTE:
CONNECTION TO SANITARY SEWER CANNOT BE MADE
WITHOUT OBTAINING A PERMIT FROM SEWER PERMIT OFFICE
111 N. FRONT ST (614) 645-7490.

SANITARY SERVICES ARE SHOWN ON THIS PLAN FOR
REFERENCE ONLY. APPROVAL OF THIS PLAN DOES NOT
CONSTITUTE APPROVAL OF THE SANITARY SERVICES OR
THEIR LOCATIONS. CONTACT THE DPU PERMIT OFFICE AT 111
N. FRONT ST FOR SANITARY SERVICE APPROVAL.

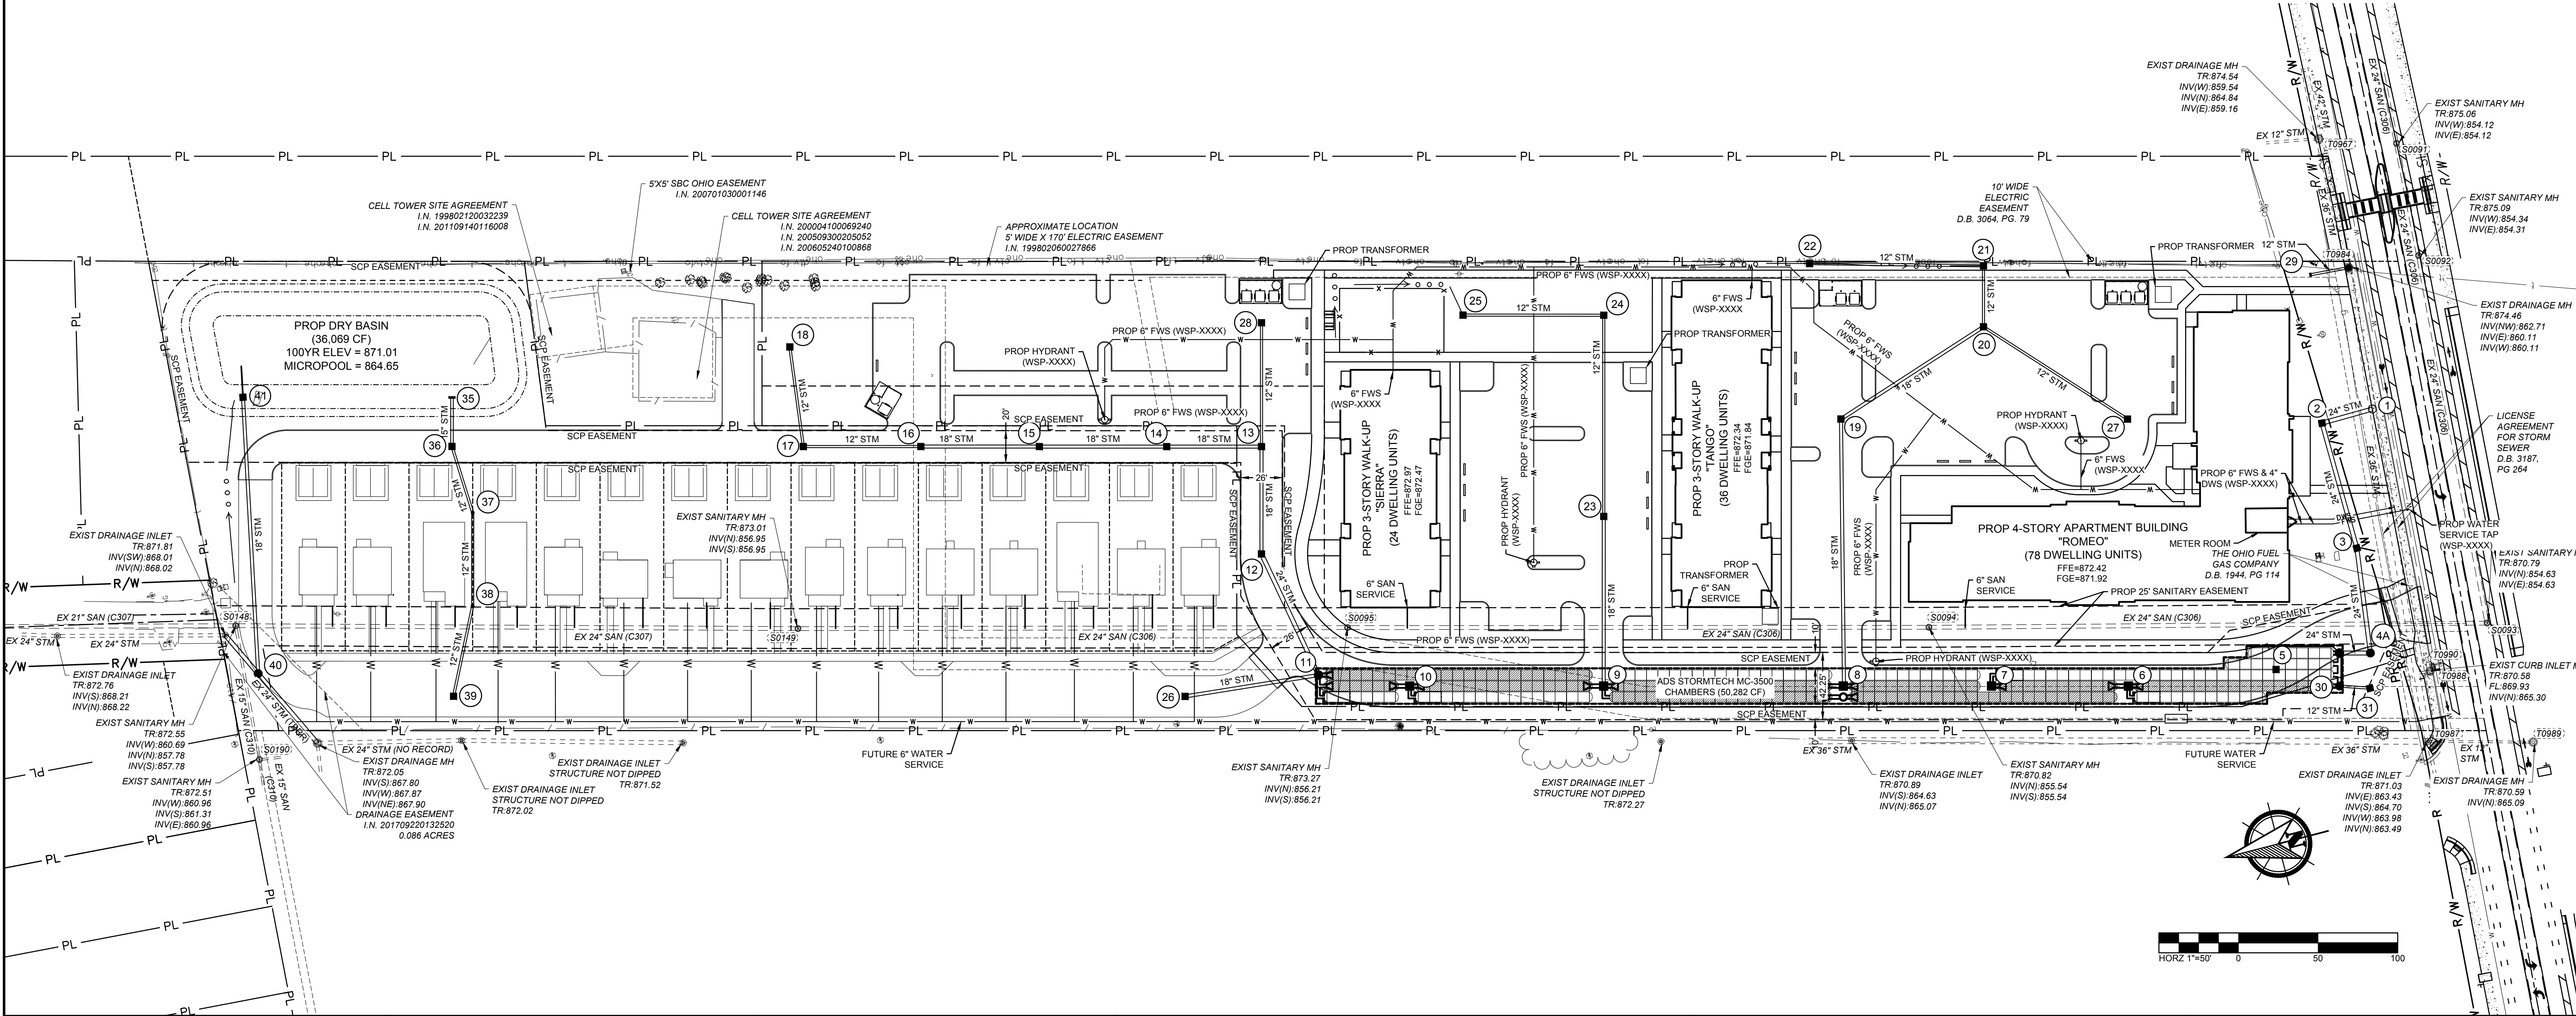

EASEMENT REFERENCE				REVISIONS			PLAN PREPARED BY: 	PROJECT TITLE: PRIVATE STORM SEWER AND STORMWATER FACILITIES FOR INNIS APARTMENTS 2150 INNIS ROAD COLUMBUS, FRANKLIN COUNTY, OHIO	CITY OF COLUMBUS, OHIO DEPARTMENT OF PUBLIC UTILITIES DIVISION OF WATER RECLAMATION DIVISION USE ONLY			
CITY NO.	COUNTY RECORDER		GRANTOR	NO.	DESCRIPTION	APPROVAL/DATE			DIVISION USE ONLY		OWNER	
	VOL.	PAGE										
							OVERALL UTILITY PLAN					

PLOT SCALE: 1"=30' DATE: 8/2/26 - 1:46 PM EDITED BY: ASAKEMILLER DRAWING FILE: O:\2022\03292D.DRAWINGS\CIVIL\CONSTRUCTION DOCUMENT\SCC STORM\2022\03292D.LP.DWG

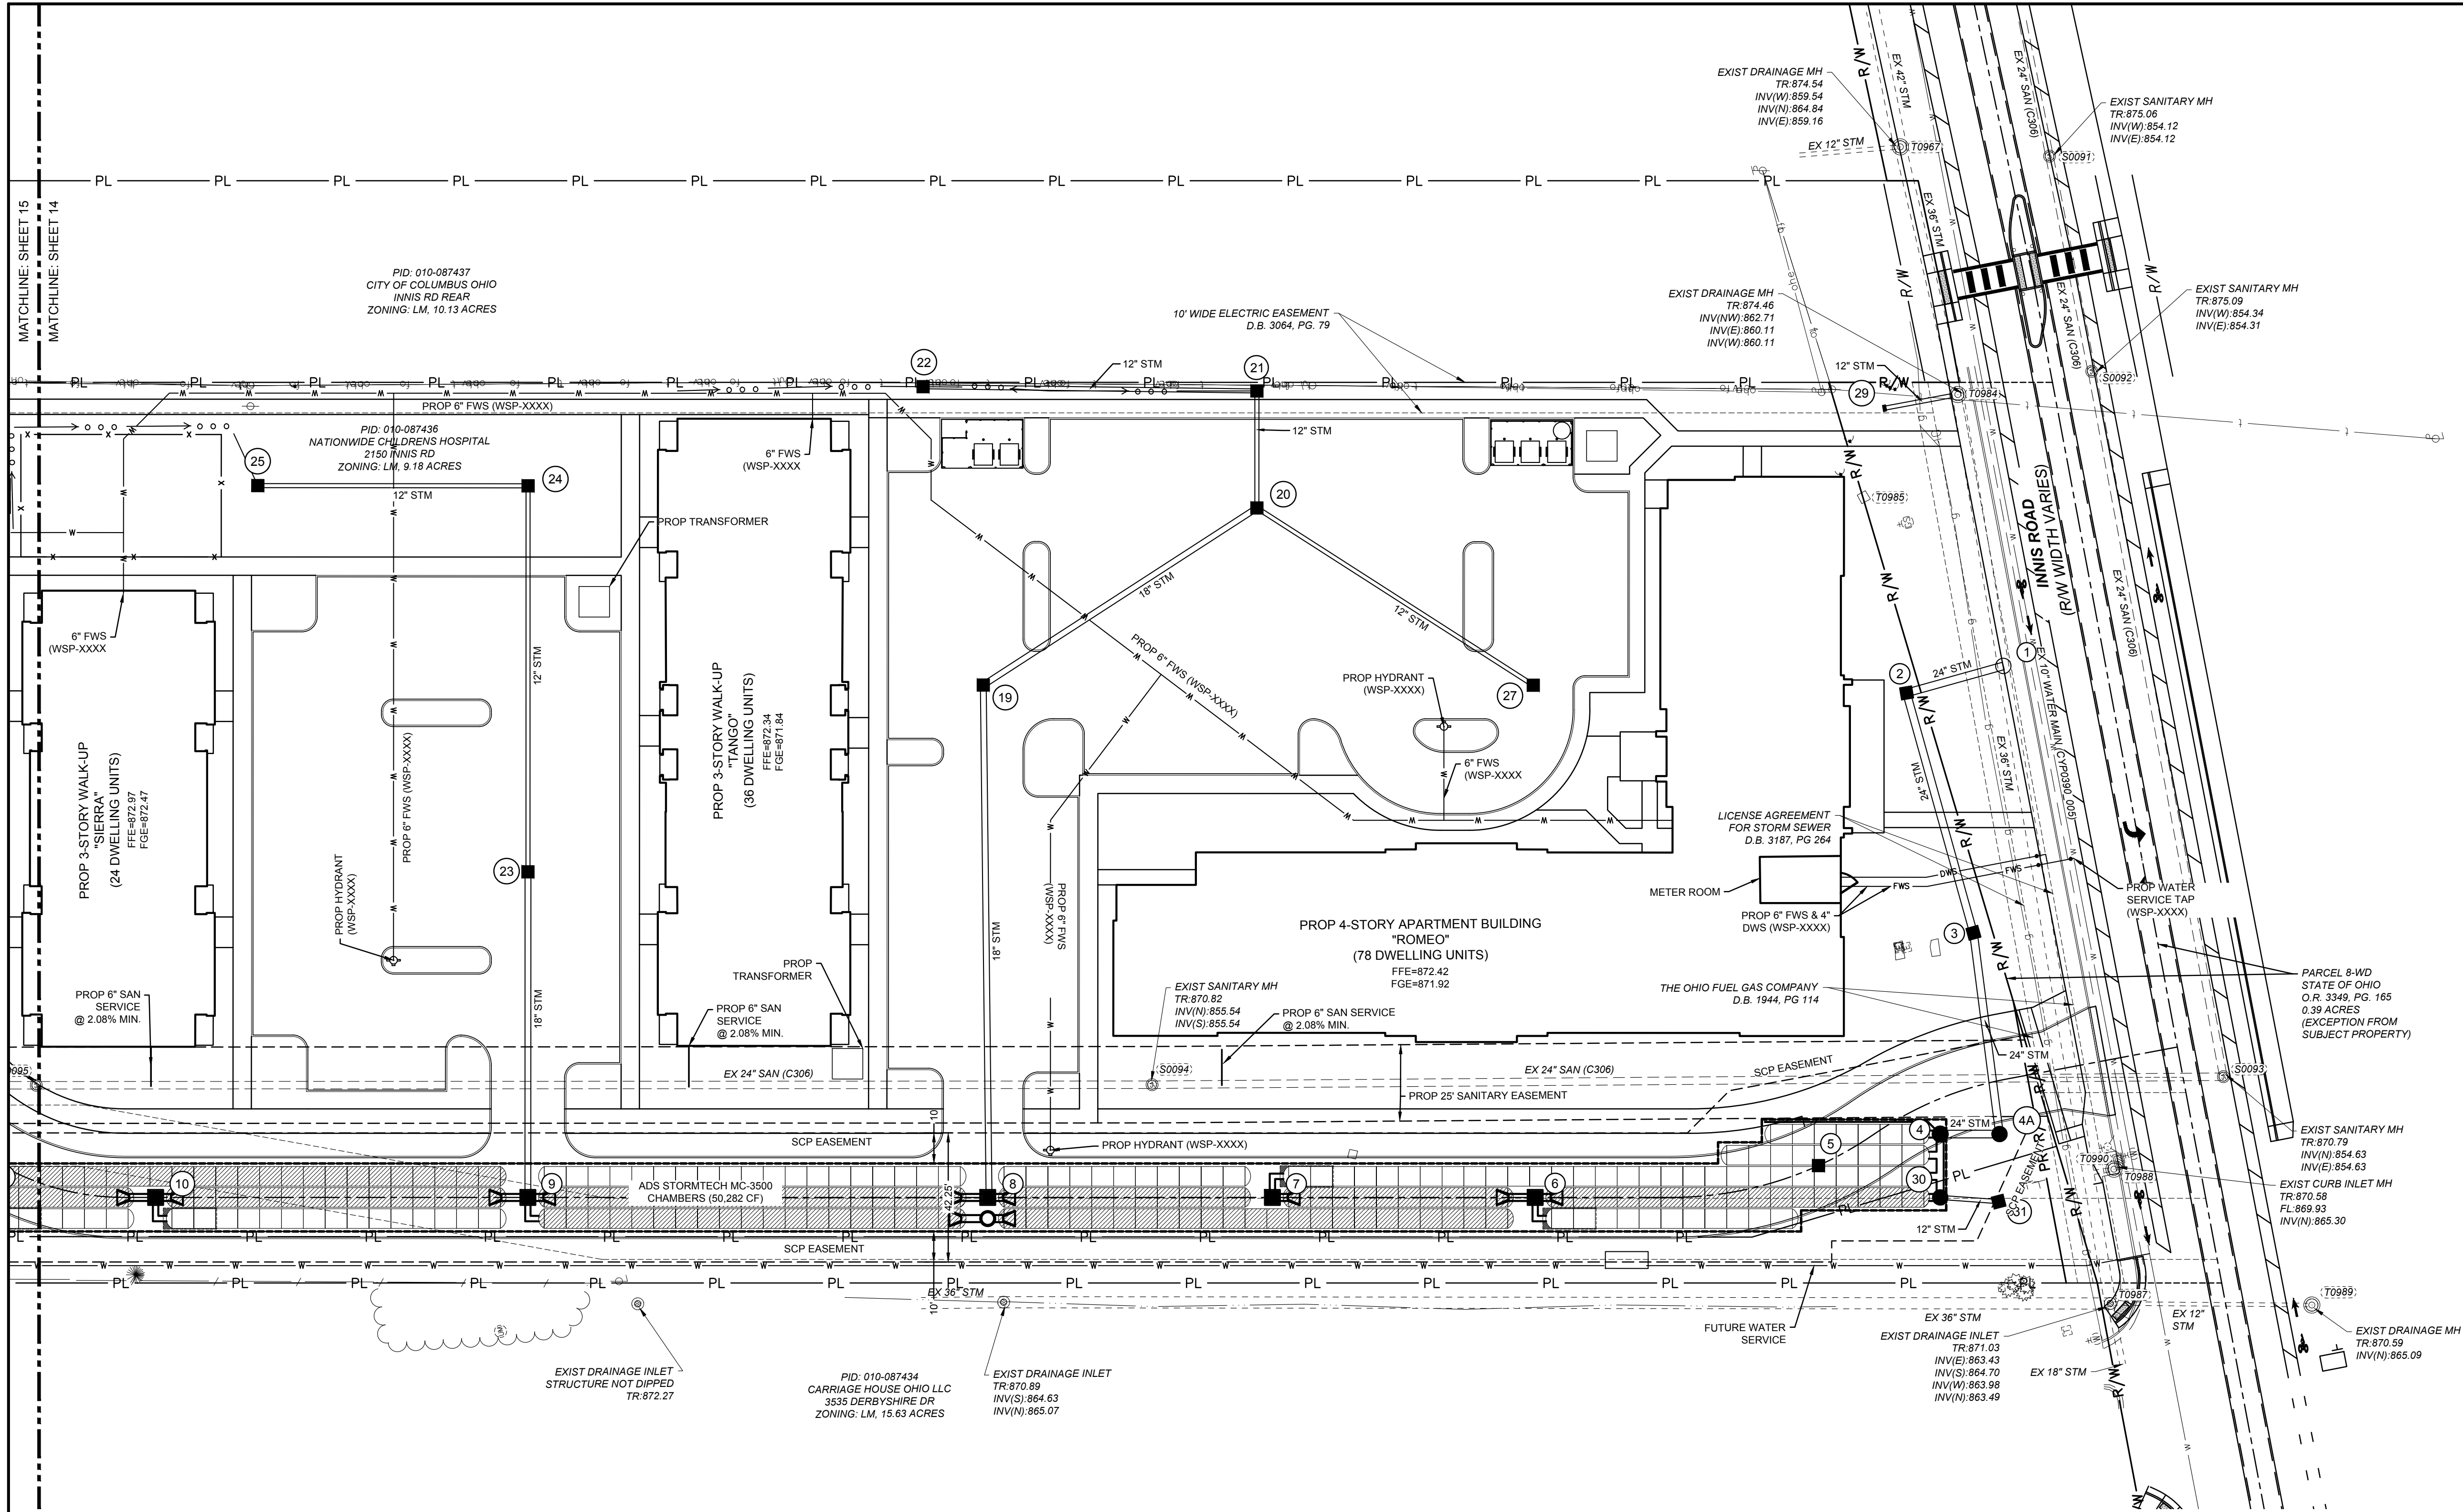


UTILITY LEGEND

- SS SANITARY SERVICE
- W WATER
- DWS DOMESTIC WATER SERVICE
- FWS FIRE WATER SERVICE
- STM STORM SEWER
- CATCH BASIN
- HEADWALL
- FIRE HYDRANT
- WATER VALVE
- FDC FIRE DEPARTMENT CONNECTION

SANITARY SEWER NOTE:
CONNECTION TO SANITARY SEWER CANNOT BE MADE WITHOUT OBTAINING A PERMIT FROM SEWER PERMIT OFFICE 111 N. FRONT ST (614) 645-7490.

SANITARY SERVICES ARE SHOWN ON THIS PLAN FOR REFERENCE ONLY. APPROVAL OF THIS PLAN DOES NOT CONSTITUTE APPROVAL OF THE SANITARY SERVICES OR THEIR LOCATIONS. CONTACT THE DPU PERMIT OFFICE AT 111 N. FRONT ST FOR SANITARY SERVICE APPROVAL.

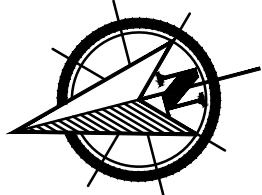

EASEMENT REFERENCE				REVISIONS		
CITY NO.	COUNTY RECORDER		GRANTOR	NO.	DESCRIPTION	APPROVAL/DATE
	VOL.	PAGE				

PLAN PREPARED BY:





**AMERICAN
STRUCTUREPOINT
INC.**

UTILITY PLAN

PROJECT TITLE: PRIVATE STORM SEWER AND STORMWATER FACILITIES FOR INNIS APARTMENTS 2150 INNIS ROAD COLUMBUS, FRANKLIN COUNTY, OHIO			
DIVISION USE ONLY		OWNER	
		CONTRACTOR	
		INSPECTOR	
		AGREEMENT	COMPLETED
		RPD	CKD
		CID	CON.DR.
		INDEX DETAIL	RECORD FILE

CITY OF COLUMBUS, OHIO DEPARTMENT OF PUBLIC UTILITIES DIVISION OF WATER RECLAMATION DIVISION USE ONLY	
SCALE: 1" = 30'	SHEET 14 / 25
CONTRACT DRAWING NO. CC-_____	RECORD PLAN NO.

PLOT SCALE: 1"=10' DATE: 8/2/26 - 2:03 PM EDITED BY: ASAKEMILLER DRAWING FILE: C:\2022\03292.D DRAWINGS\CIVIL\CONSTRUCTION DOCUMENT\SCC STORM\2022\03292 BASIN.DWG

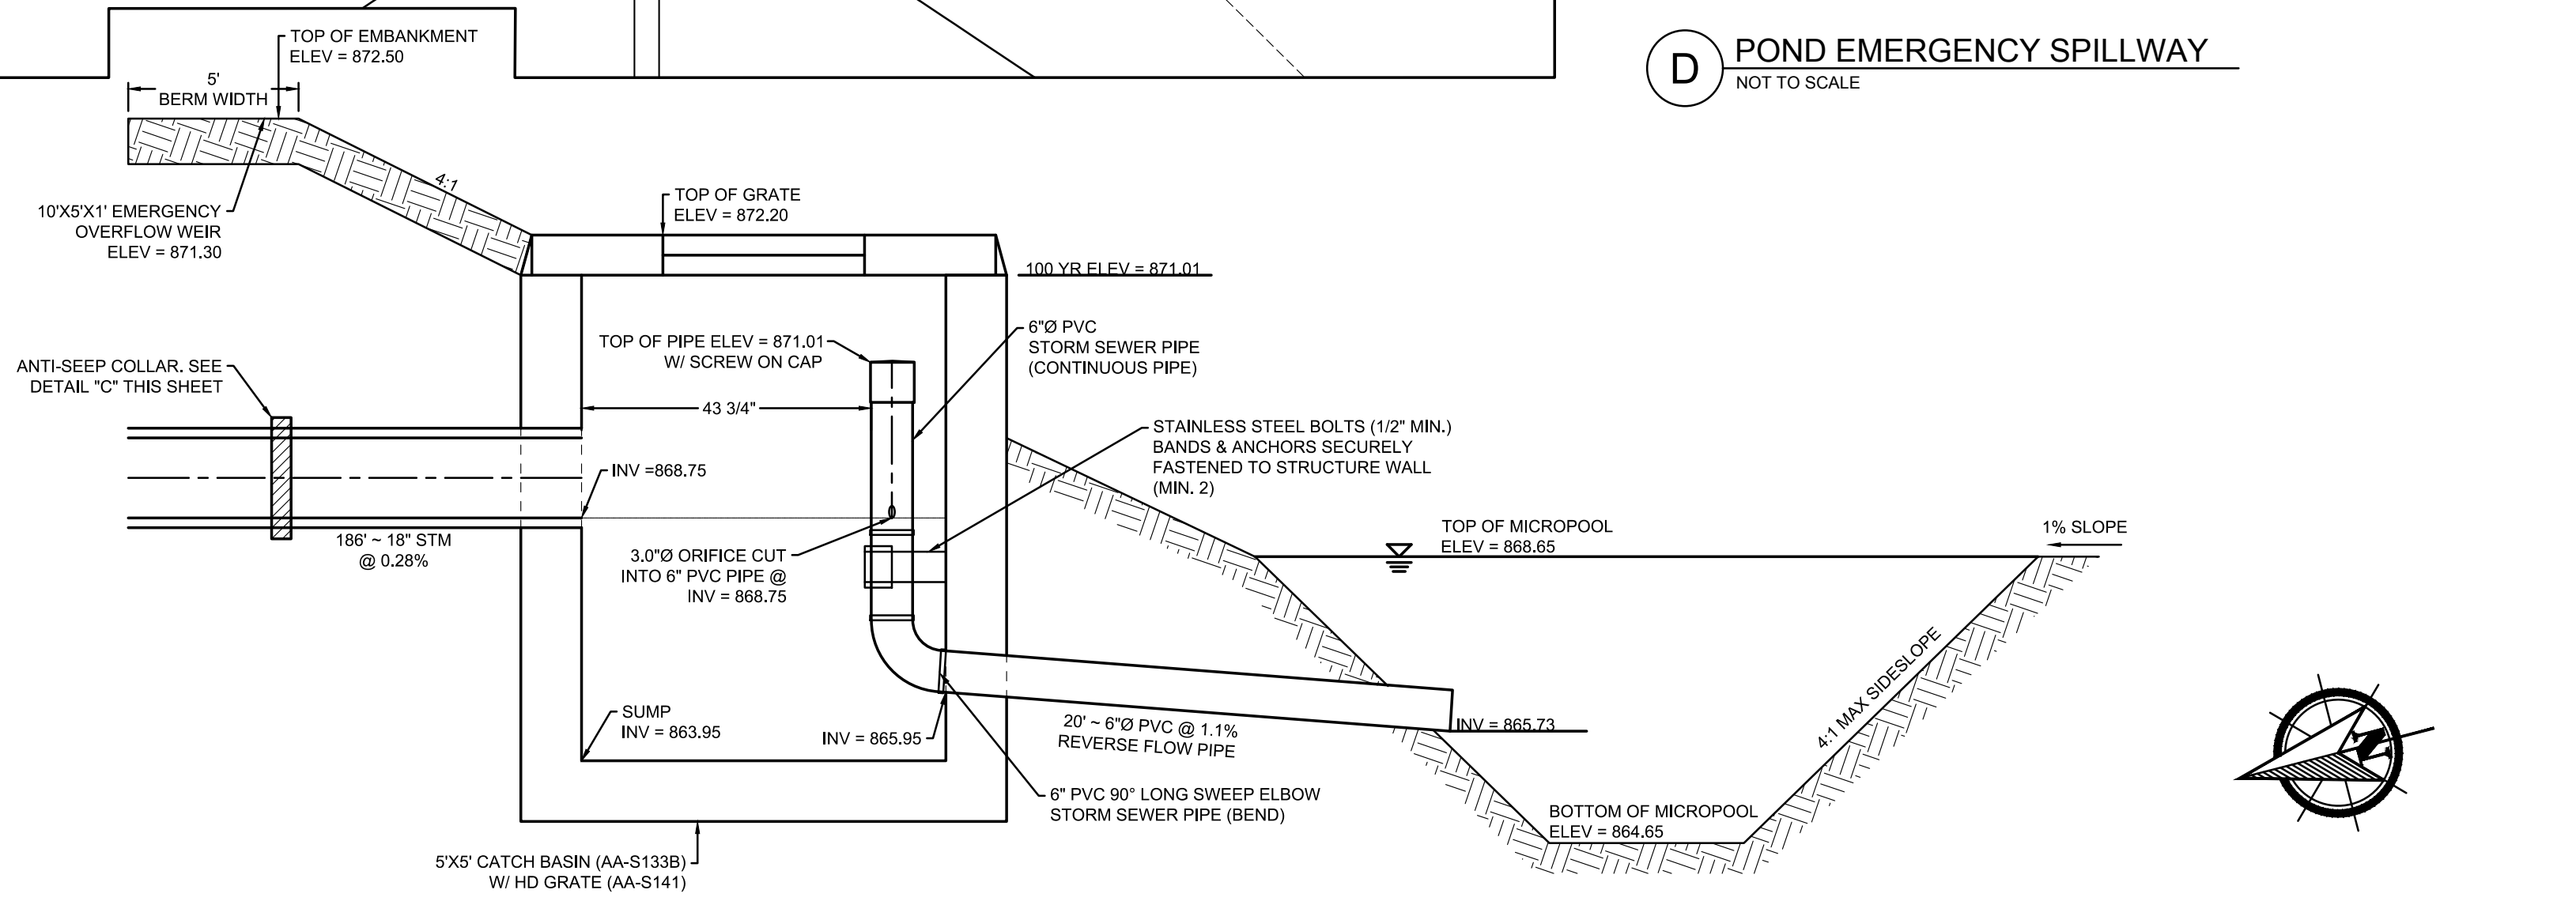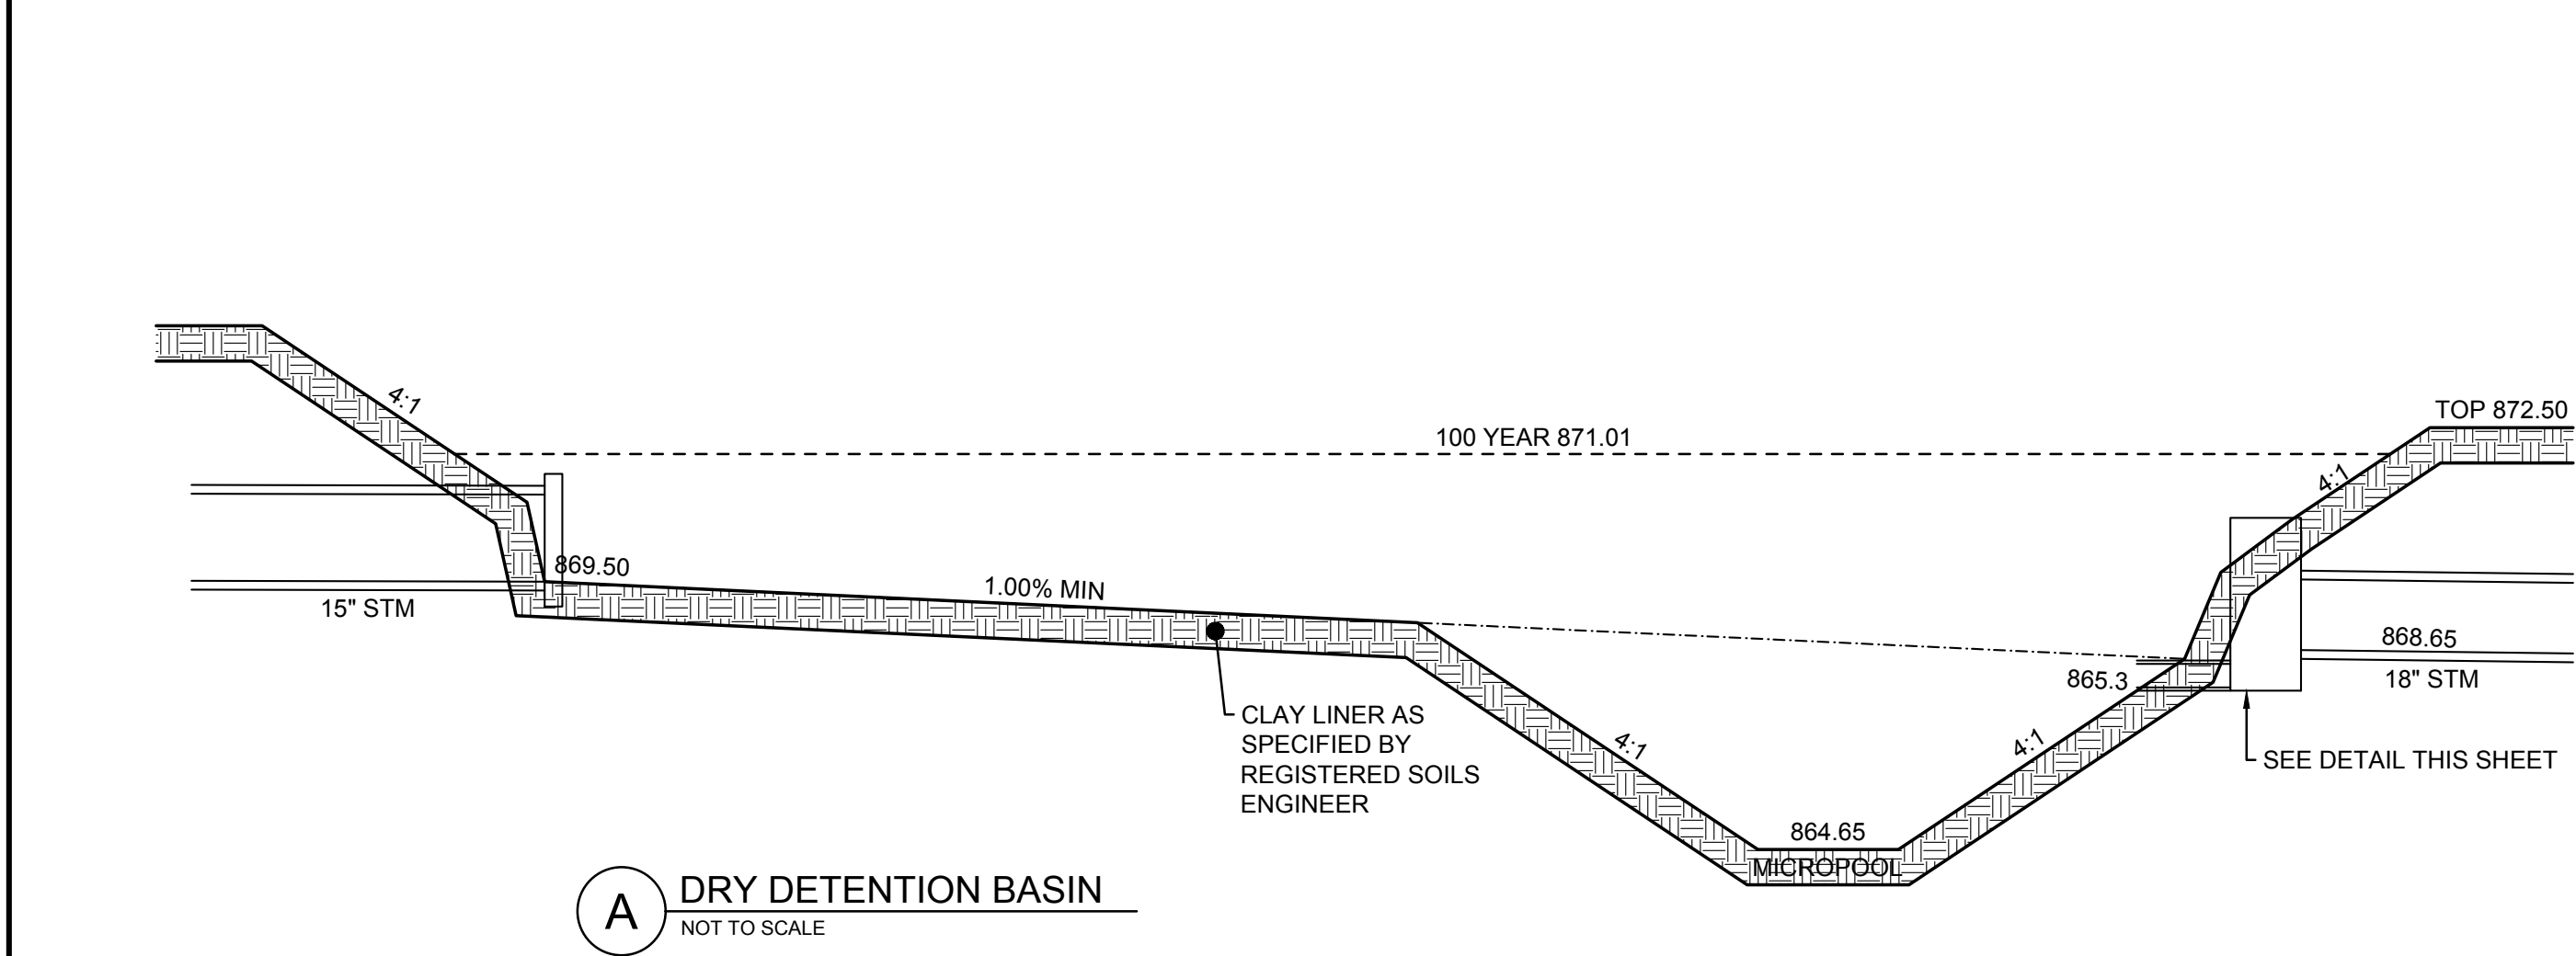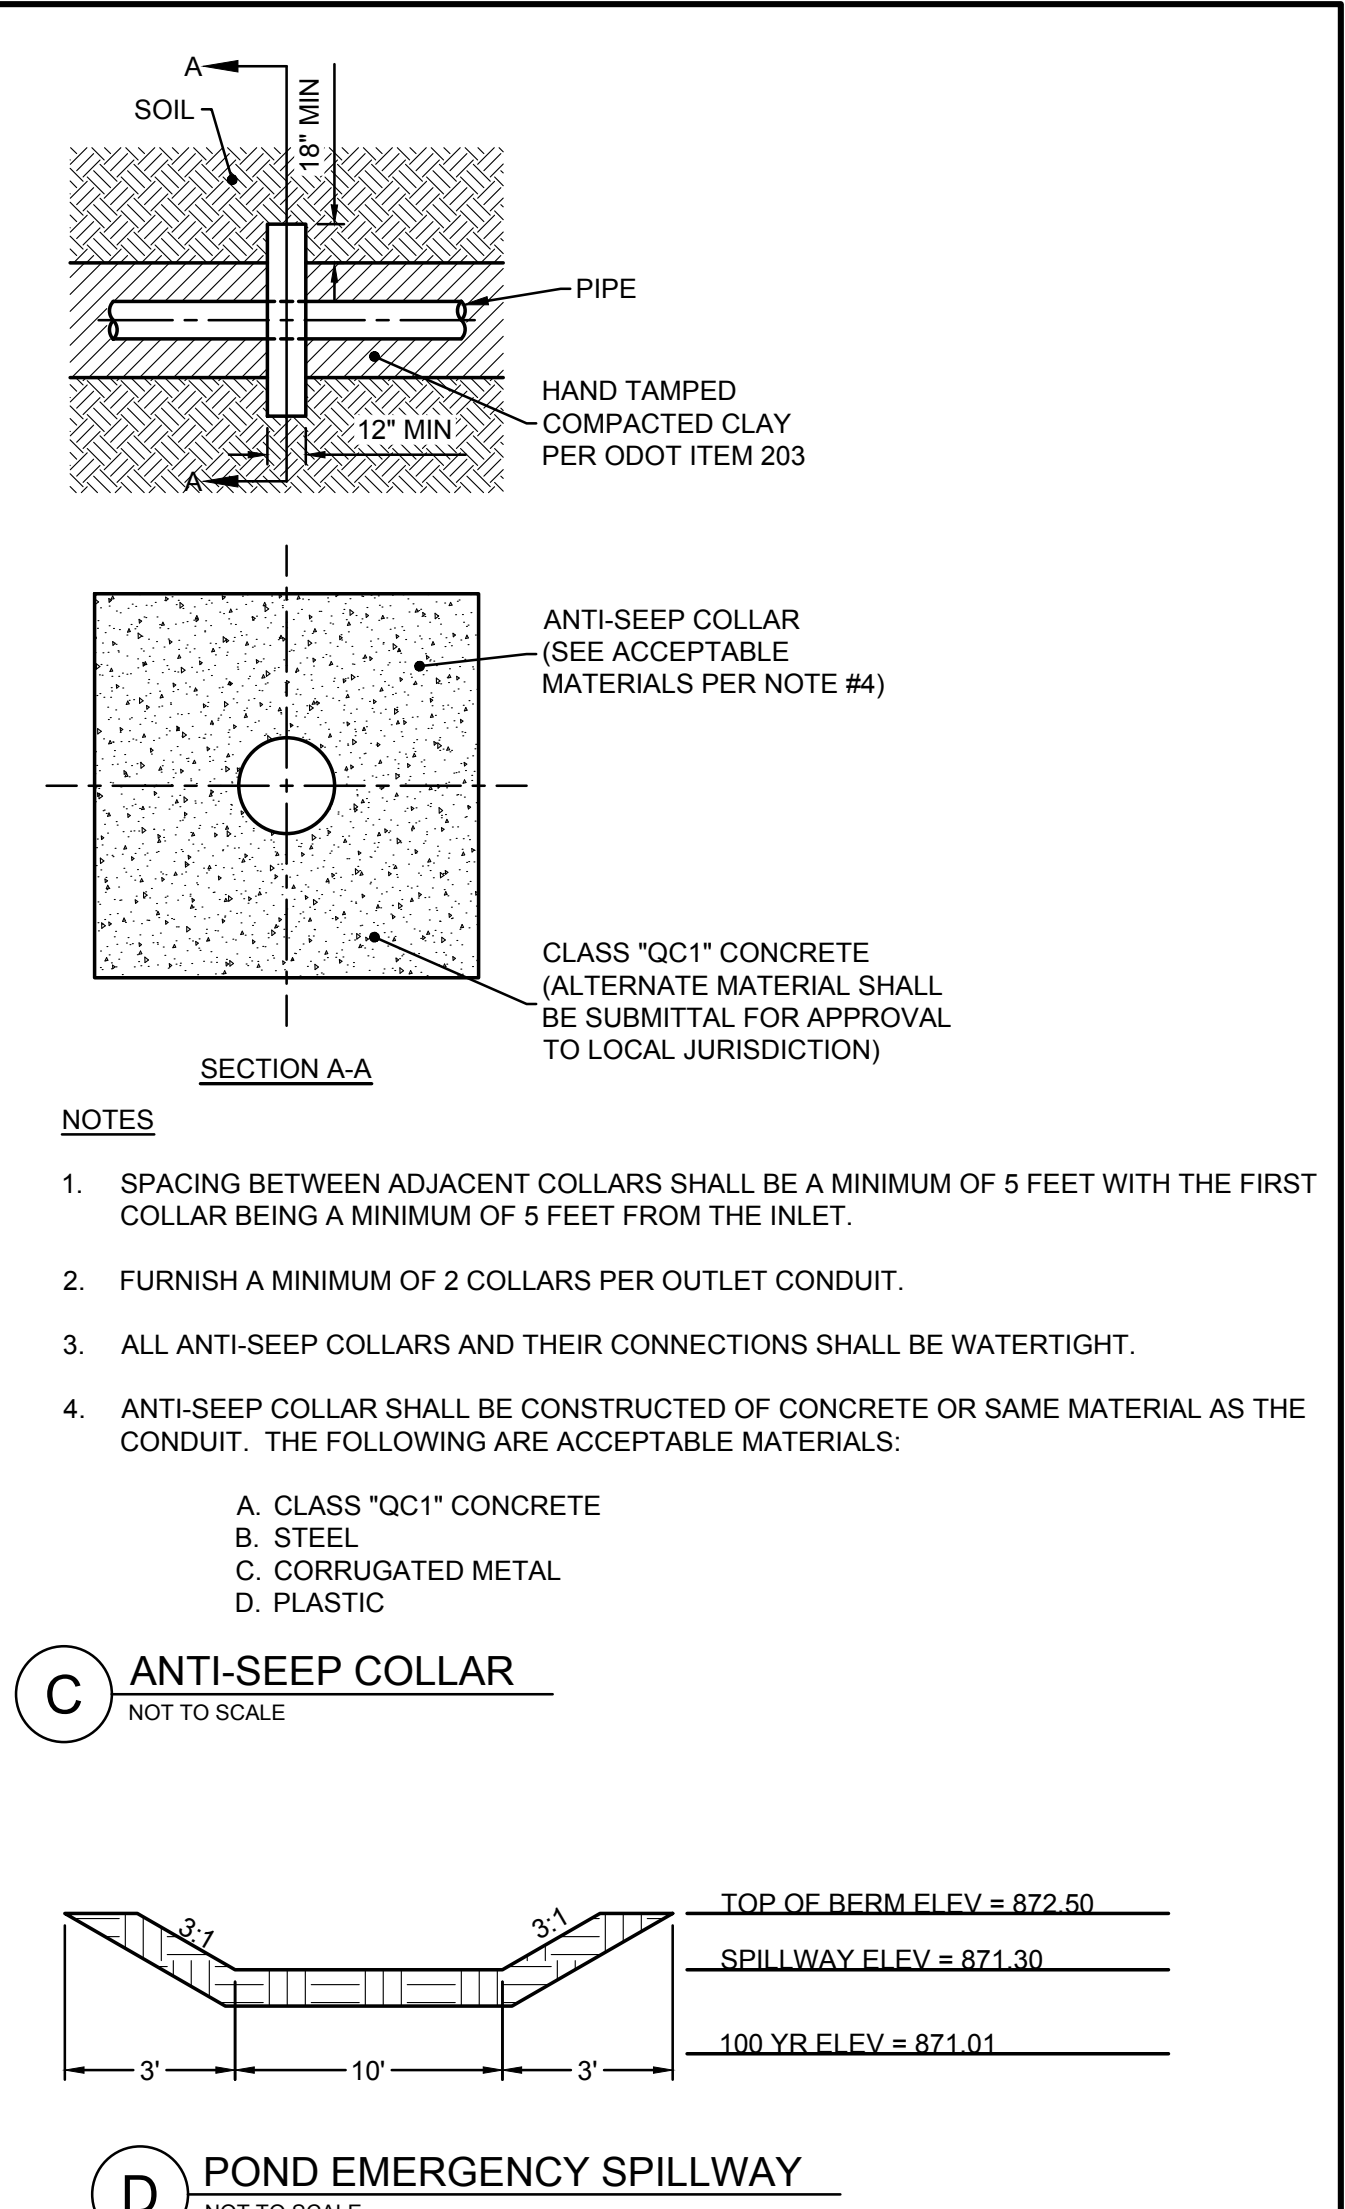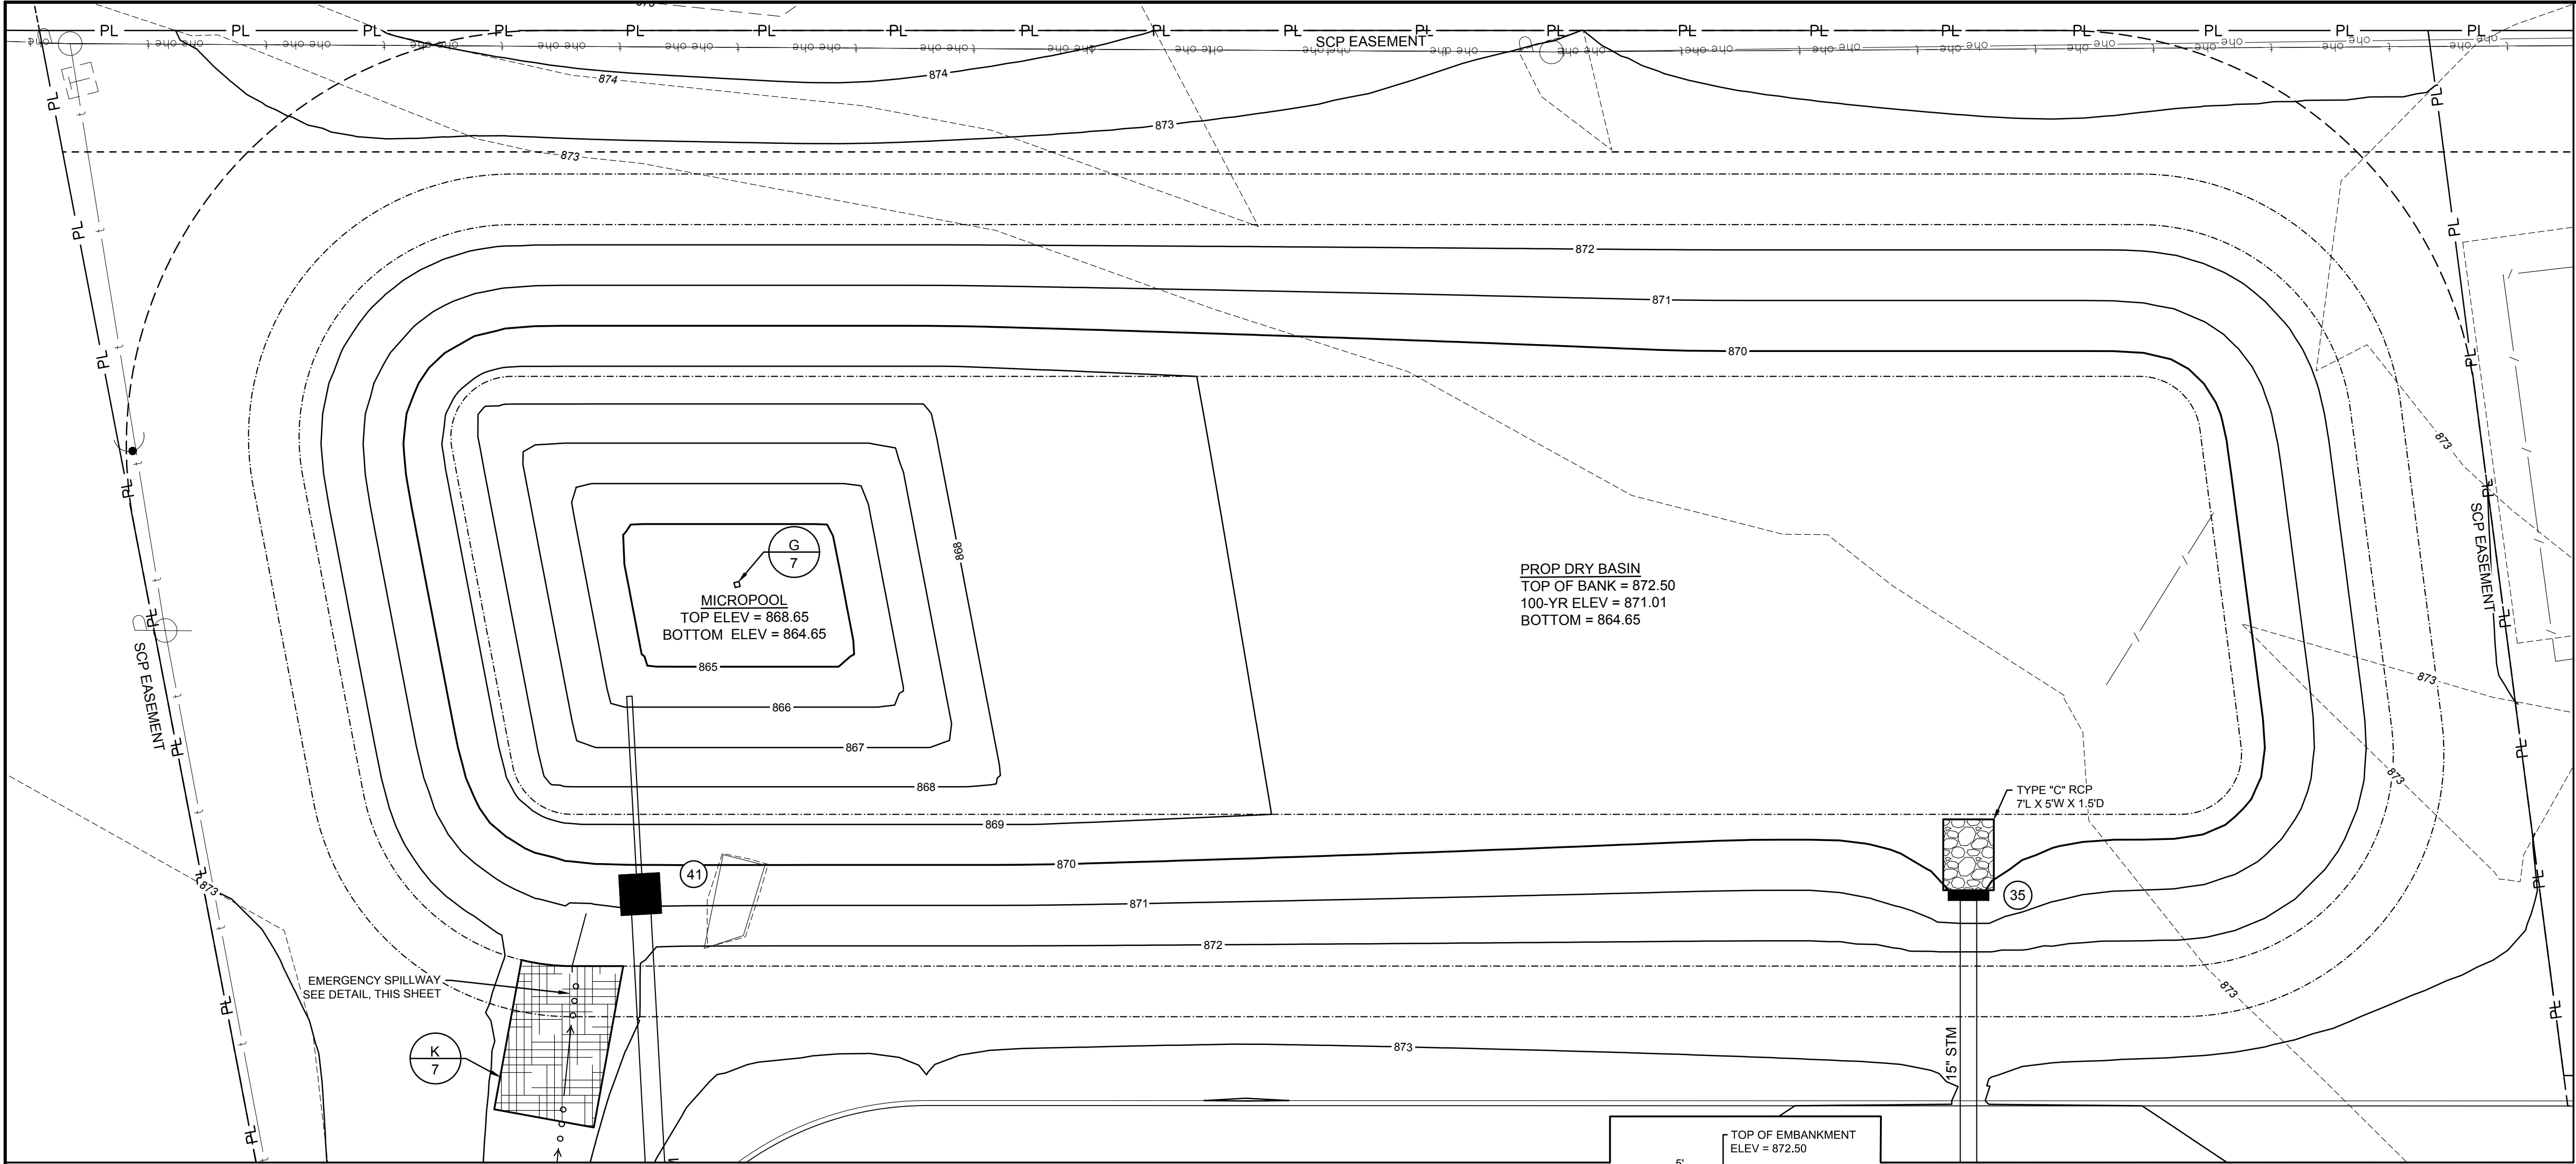

EASEMENT REFERENCE				REVISIONS		
CITY NO.	COUNTY RECORDER		GRANTOR	NO.	DESCRIPTION	APPROVAL/DATE
	VOL.	PAGE				

PLAN PREPARED BY:


 AMERICAN STRUCTUREPOINT INC.

BASIN DETAILS


PROJECT TITLE: PRIVATE STORM SEWER AND STORMWATER FACILITIES FOR INNIS APARTMENTS 2150 INNIS ROAD COLUMBUS, FRANKLIN COUNTY, OHIO							
DIVISION USE ONLY					OWNER		
					CONTRACTOR		
					INSPECTOR		
					AGREEMENT	COMPLETED	
				RPD	CKD	CID	CON DR.
					INDEX DETAIL		RECORD FILE

SCALE: 1" = 10'		SHEET 16 / 25	


PLOT SCALE: 1"=30' HORIZ, 1"=5' VERT
DRAWING FILE: C:\2022\03292D.DRAWINGS\CIVIL\CONSTRUCTION DOCUMENT\SCC STORM\2022.03292D.PRF.DWG
DATE: 8/2/26 - 2:12 PM
EDITED BY: ASAKEMILLER

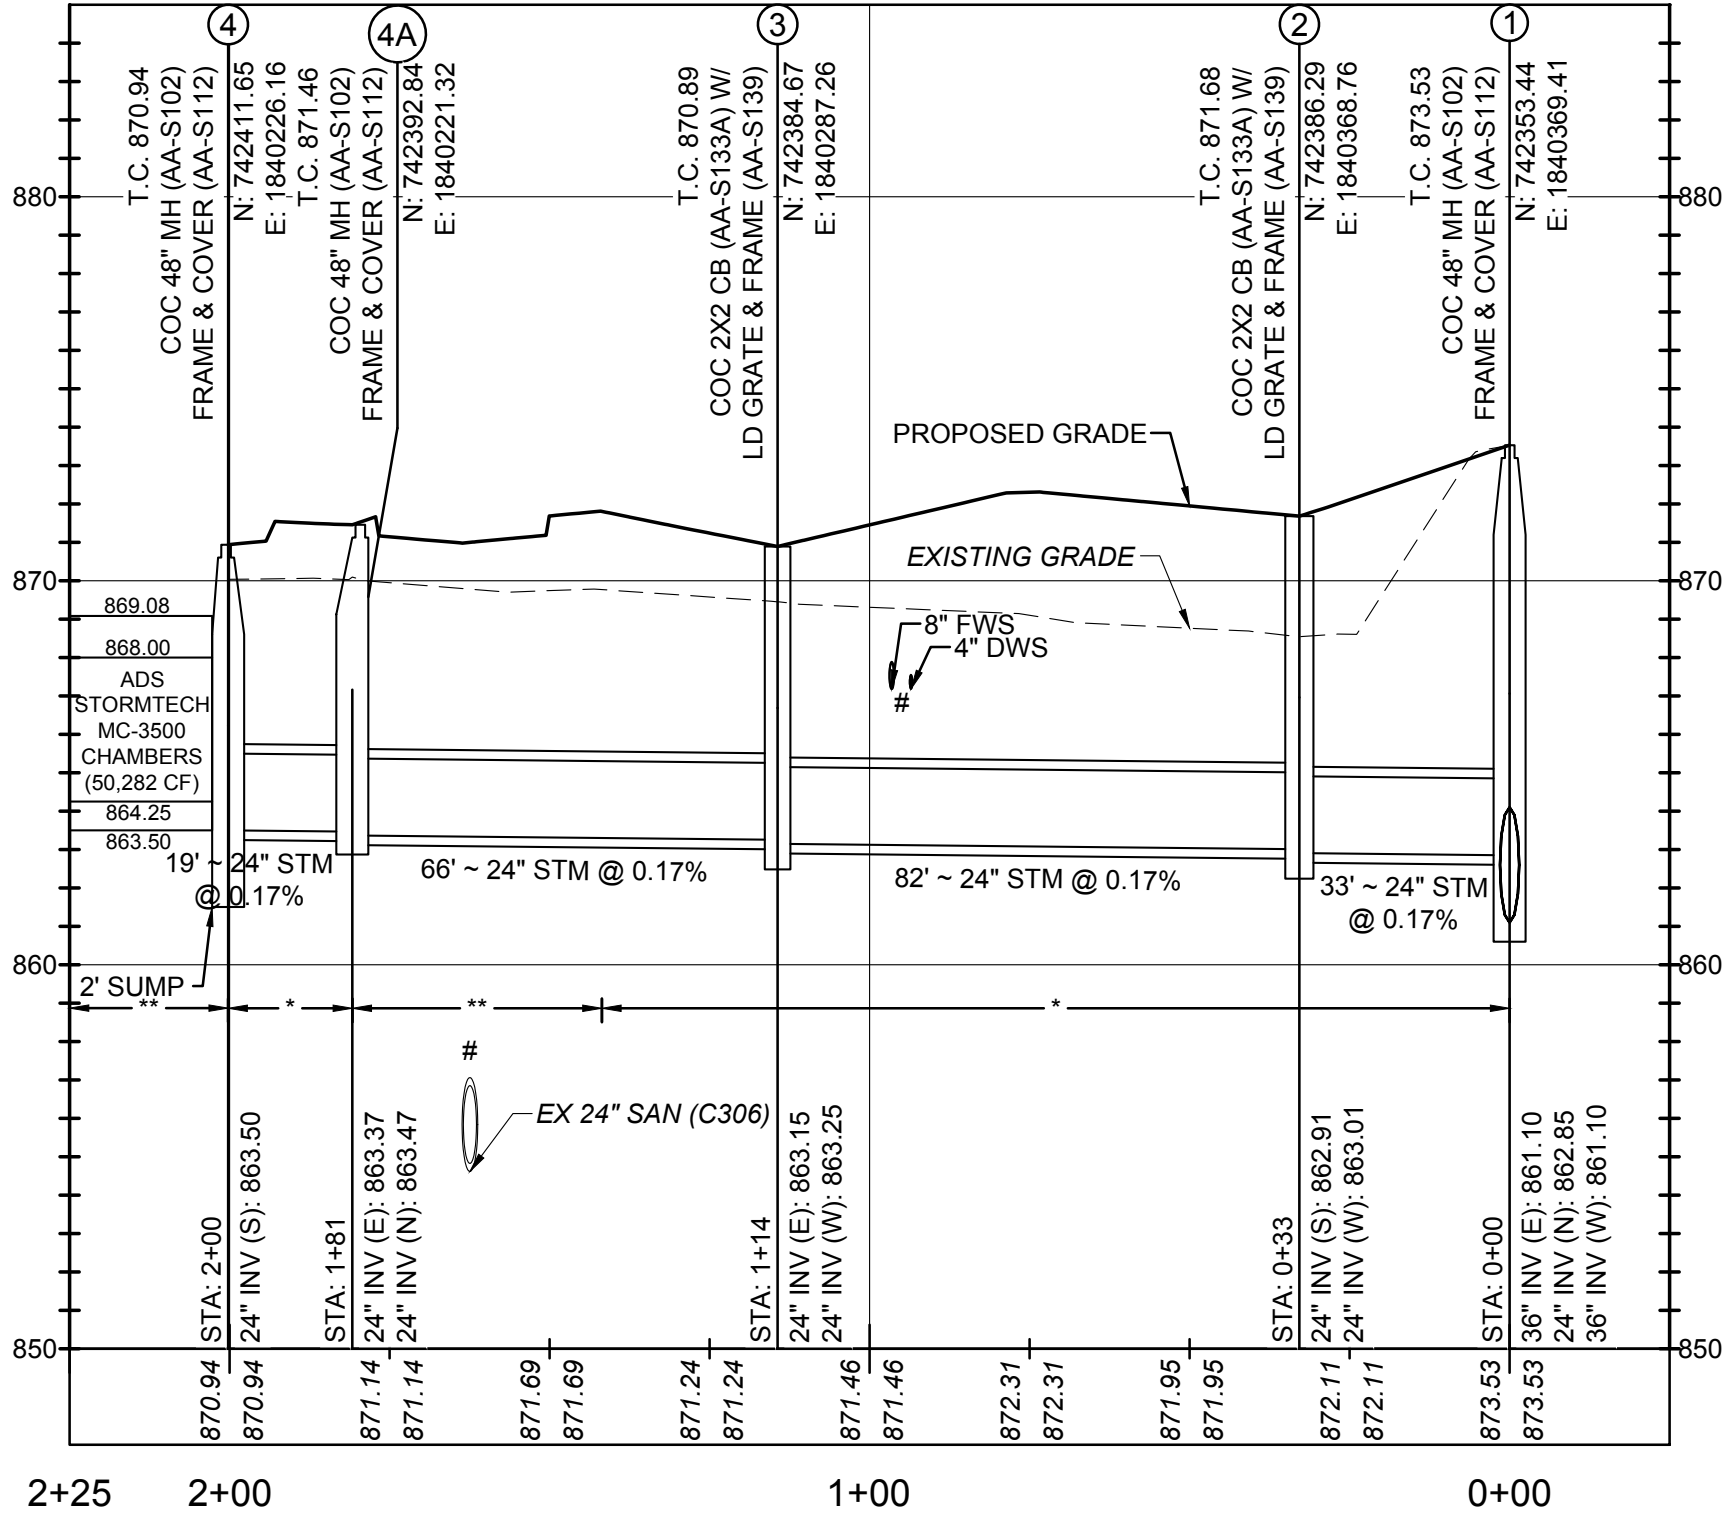


STORM SEWER PROFILE 4-1
SCALE: H:1"=30', V:1"=5'

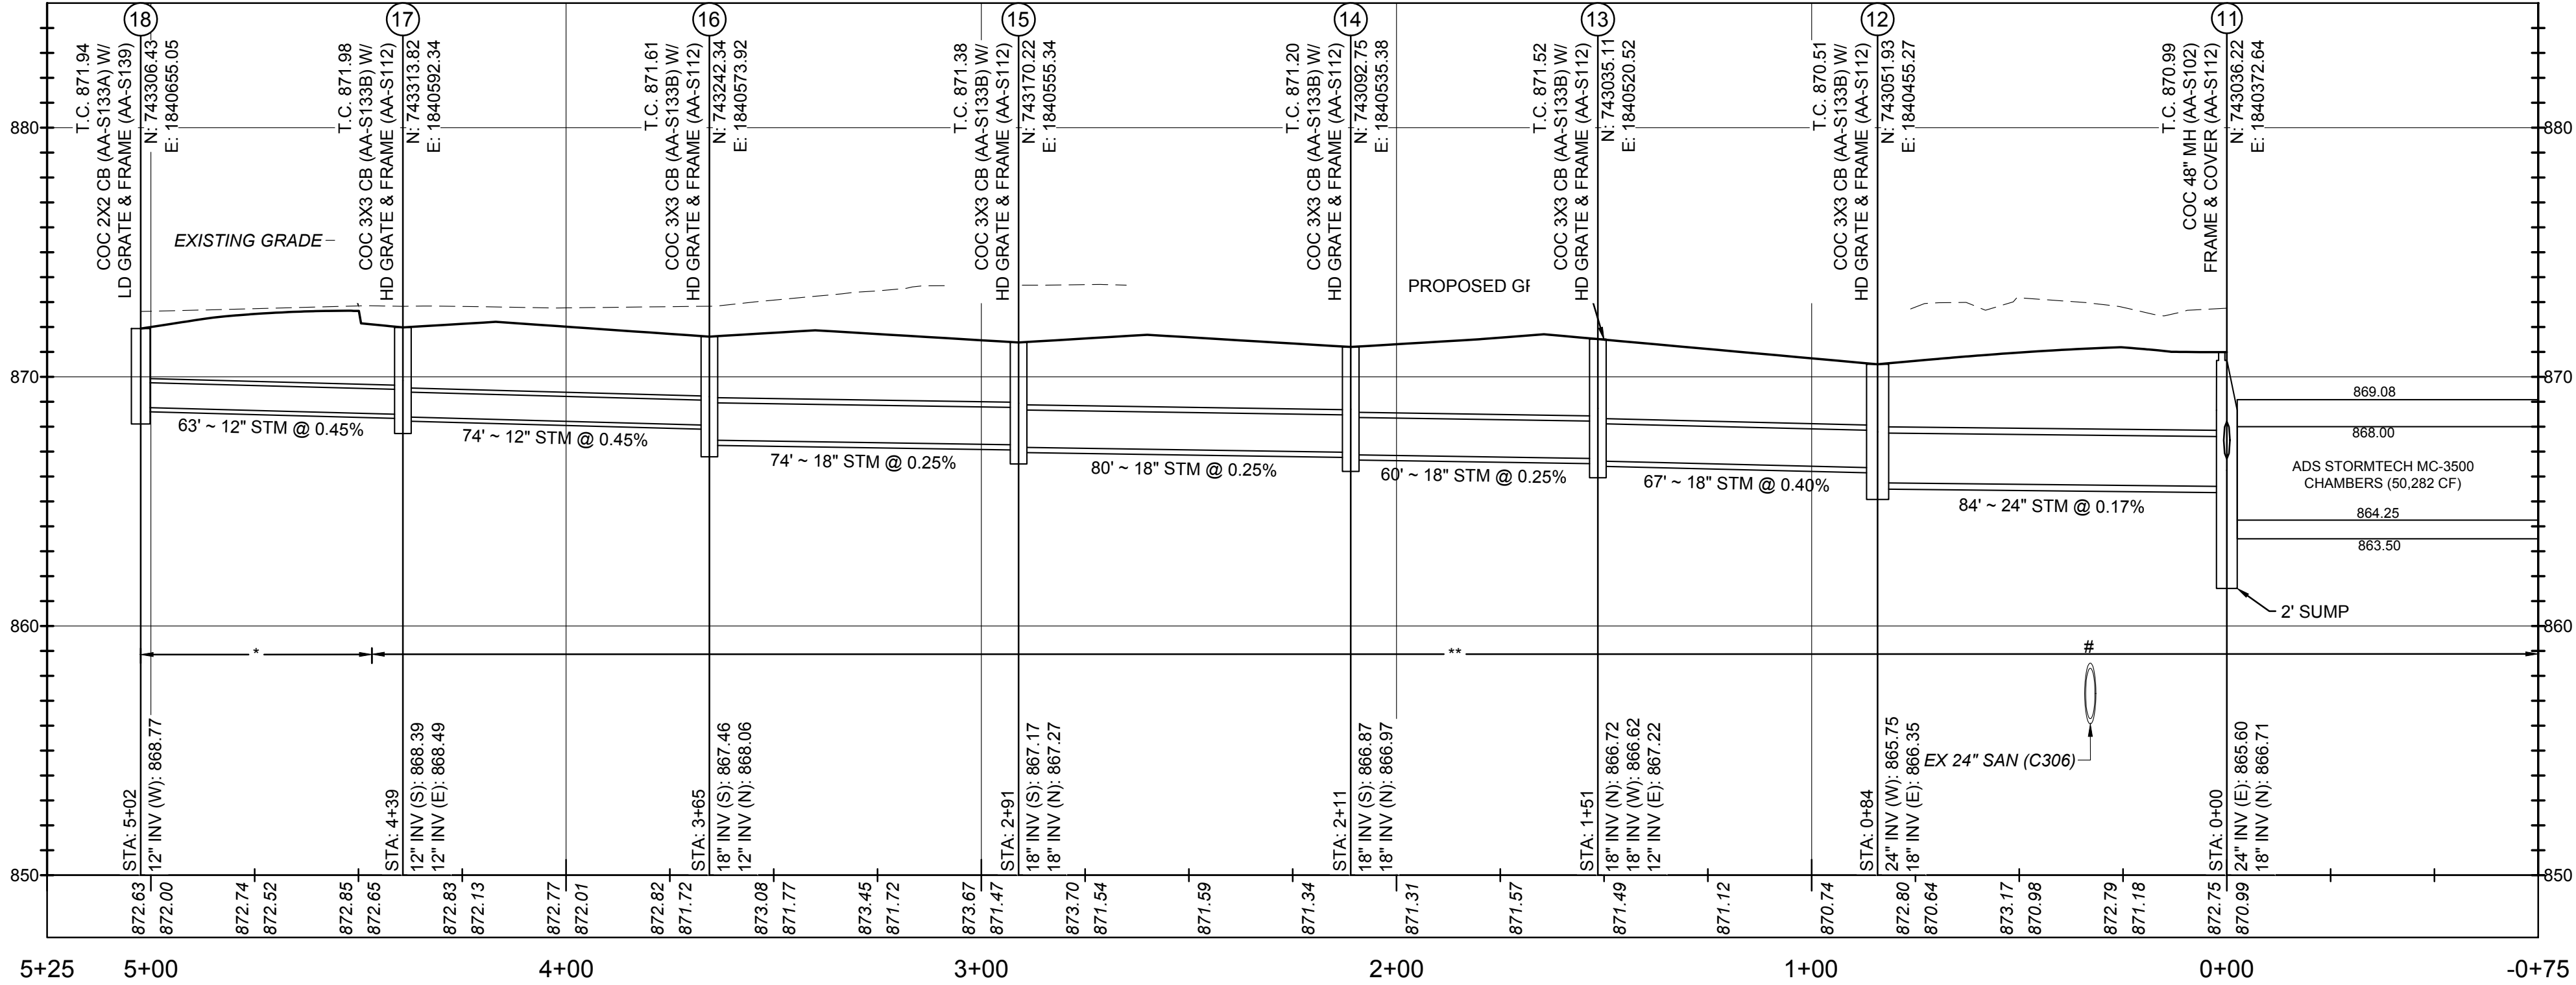

STORM SEWER PROFILE 18-11
SCALE: H:1"=30', V:1"=5'

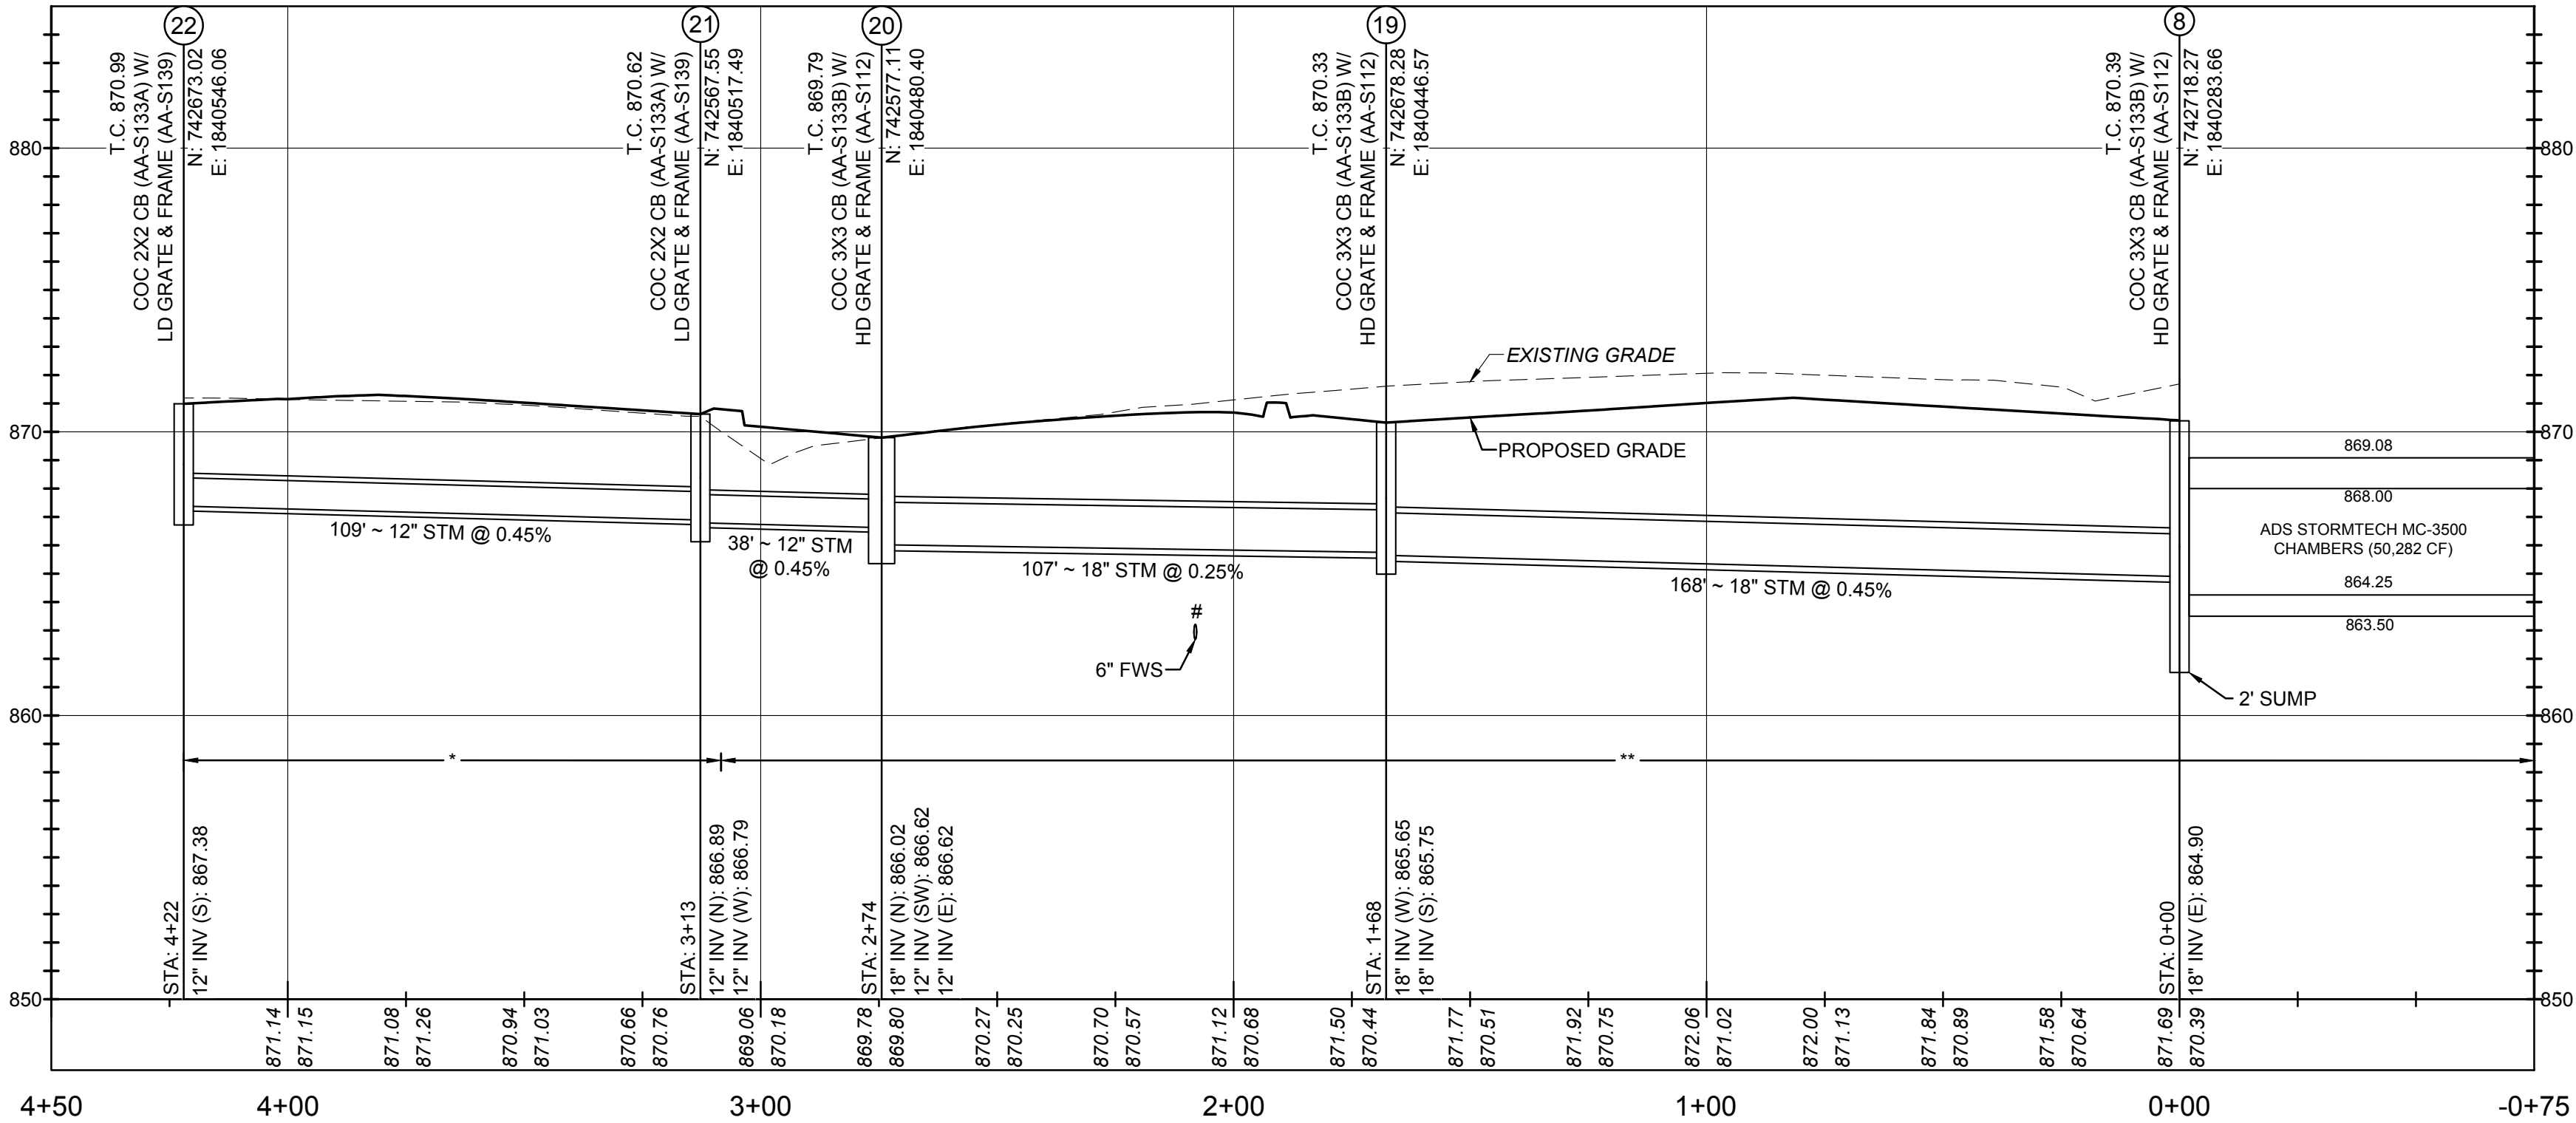


STORM SEWER PROFILE 22-8
SCALE: H:1"=30', V:1"=5'

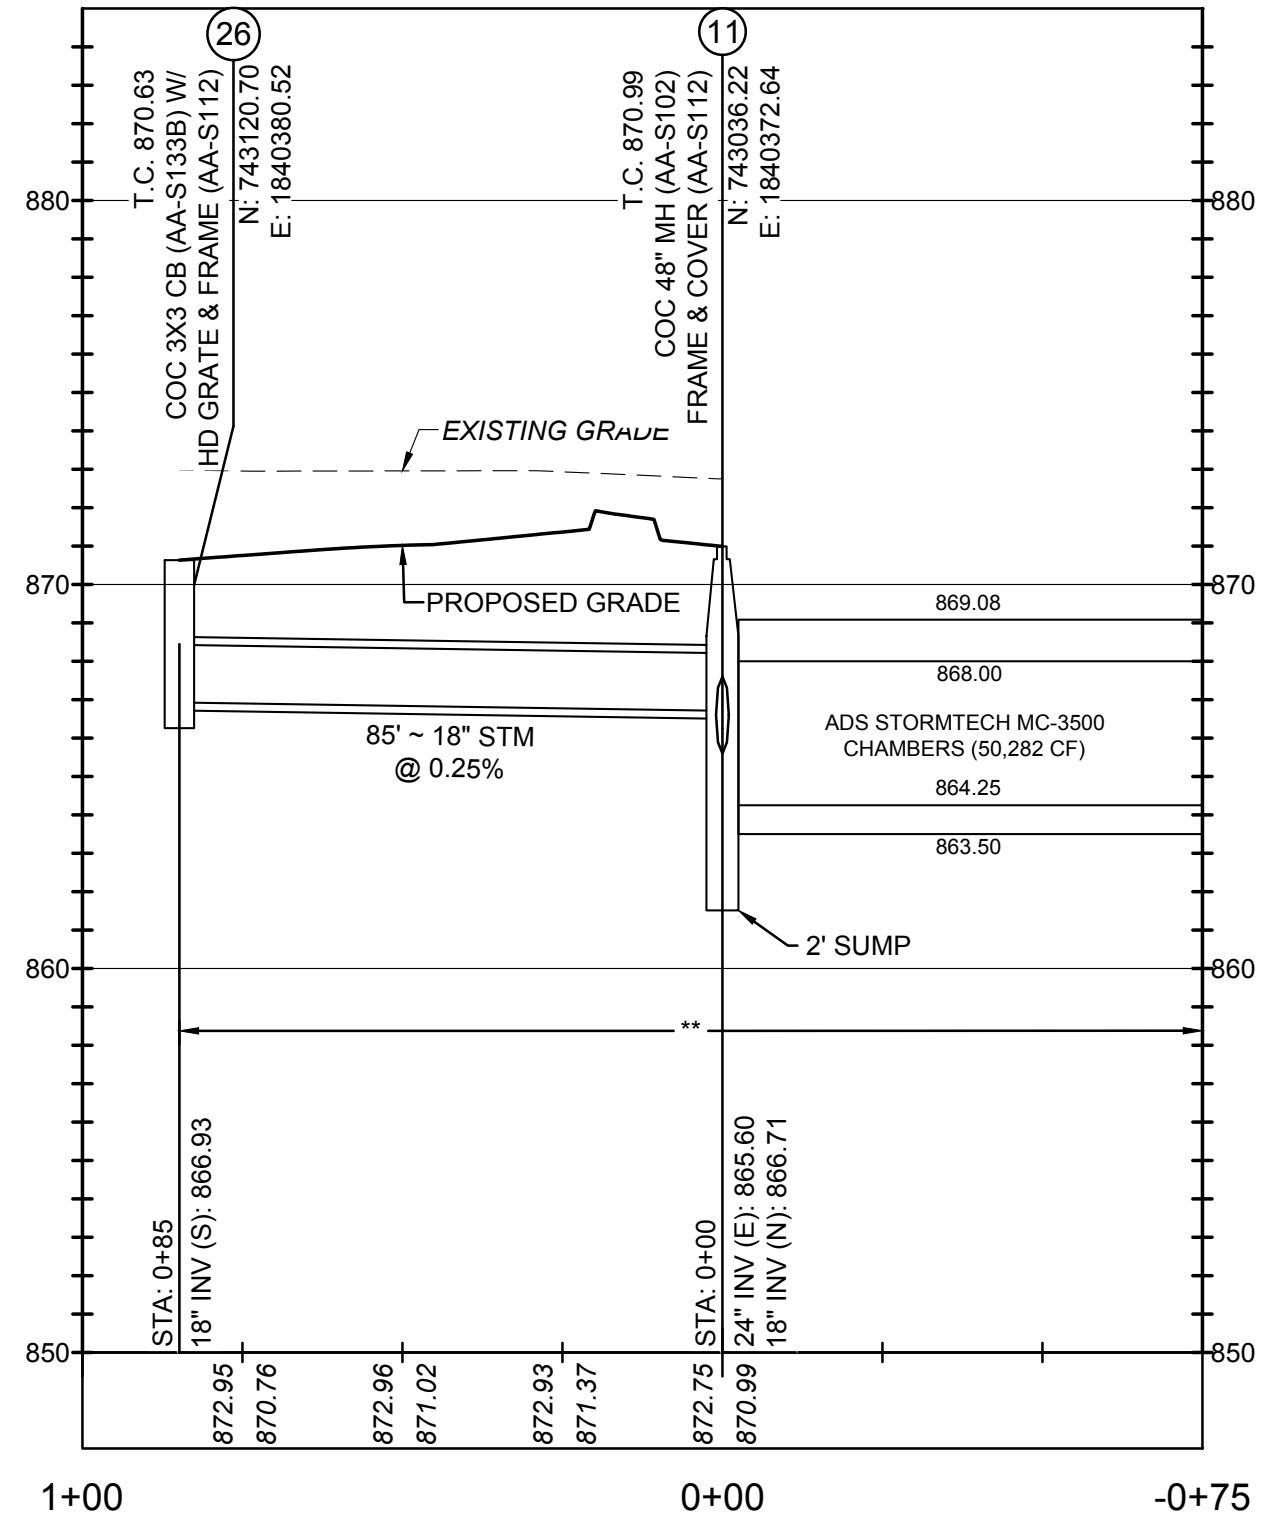

STORM SEWER PROFILE 25-11
SCALE: H:1"=30', V:1"=5'

- STORM SEWER PROFILE NOTES:**
- PROFILE VERTICAL DATUM NAVD '88.
 - ALL STORM STRUCTURES ARE COC STANDARD STRUCTURES UNLESS OTHERWISE NOTED.
 - MAINTAIN A MINIMUM OF 18" VERTICAL AND 10' HORIZONTAL CLEARANCE FROM WATERLINES.
 - ALL BACKFILL SHALL BE COMPACTED TO THE DENSITY OF THE EXISTING GROUND UNLESS OTHERWISE NOTED:
 - COMPACTED BACKFILL PER COC CMS ITEM 911
 - COMPACTED GRANULAR BACKFILL PER COC CMS ITEM 912
 - ALL FILLS ARE TO BE PLACED A MINIMUM OF 2.5' ABOVE THE PROPOSED STORM SEWER PER ODOT CMS ITEM 203 PRIOR TO THE START OF STORM SEWER CONSTRUCTION. HATCH BELOW FOR REFERENCE.
 - ALL STORM STRUCTURES WITHIN PAVEMENT LIMITS SHALL HAVE HEAVY DUTY TRAFFIC RATED GRATES.
 - PIPE RUNS DENOTED WITH A (++) ARE TO HAVE SANITARY GRADE JOINTS WITH GASKETS PER COC CMS 901.15.
 - NORTHING AND EASTING OF CURB AND GUTTER INLETS ARE IN REFERENCE TO THE BACK OF CURB UNLESS OTHERWISE NOTED.
 - T.C. (TOP OF CASTING) ELEVATION AND LOCATION FOR ALL CURB AND GUTTER INLETS IS IN REFERENCE TO THE BACK OF CURB ELEVATION.

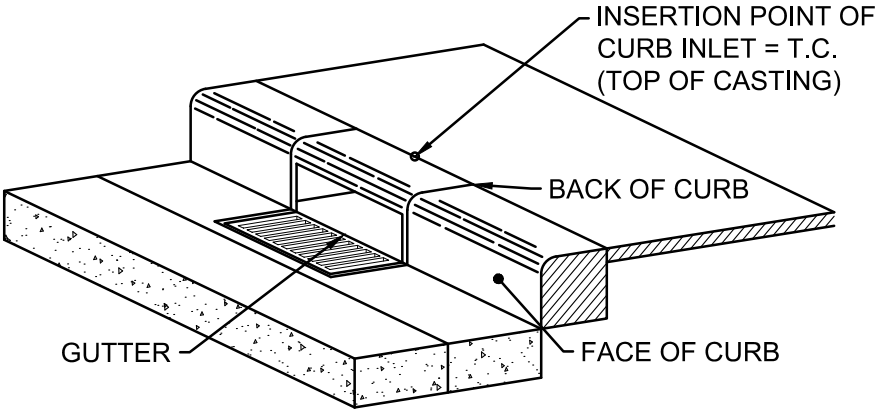

EASEMENT REFERENCE				REVISIONS		
CITY NO.	COUNTY RECORDER		GRANTOR	NO.	DESCRIPTION	APPROVAL/DATE
	VOL.	PAGE				





PLAN PREPARED BY:	

STORM PROFILES	
----------------	--


PROJECT TITLE:	
PRIVATE STORM SEWER AND STORMWATER FACILITIES FOR INNIS APARTMENTS 2150 INNIS ROAD COLUMBUS, FRANKLIN COUNTY, OHIO	
DIVISION USE ONLY	
OWNER	
CONTRACTOR	
INSPECTOR	
AGREEMENT	
COMPLETED	
RPD	
CKD	
CID	
CON.DR.	
INDEX	
DETAIL	
RECORD	
FILE	

CITY OF COLUMBUS, OHIO DEPARTMENT OF PUBLIC UTILITIES DIVISION OF WATER RECLAMATION	
DIVISION USE ONLY	
SCALE: 1" = 30' HORIZ 1" = 5' VERT	
SHEET 17 / 25	
CONTRACT DRAWING NO. CC-_____	
RECORD PLAN NO.	

PLOT SCALE: 1"=30' HORIZ, 1"=5' VERT. DATE: 8/2/25 - 2:12 PM. EDITED BY: ASAKEMILLER. DRAWING FILE: Q:\2022\03292.D. DRAWINGS\CIVIL\CONSTRUCTION DOCUMENT\SCC STORM\2022\03292.PRF.DWG

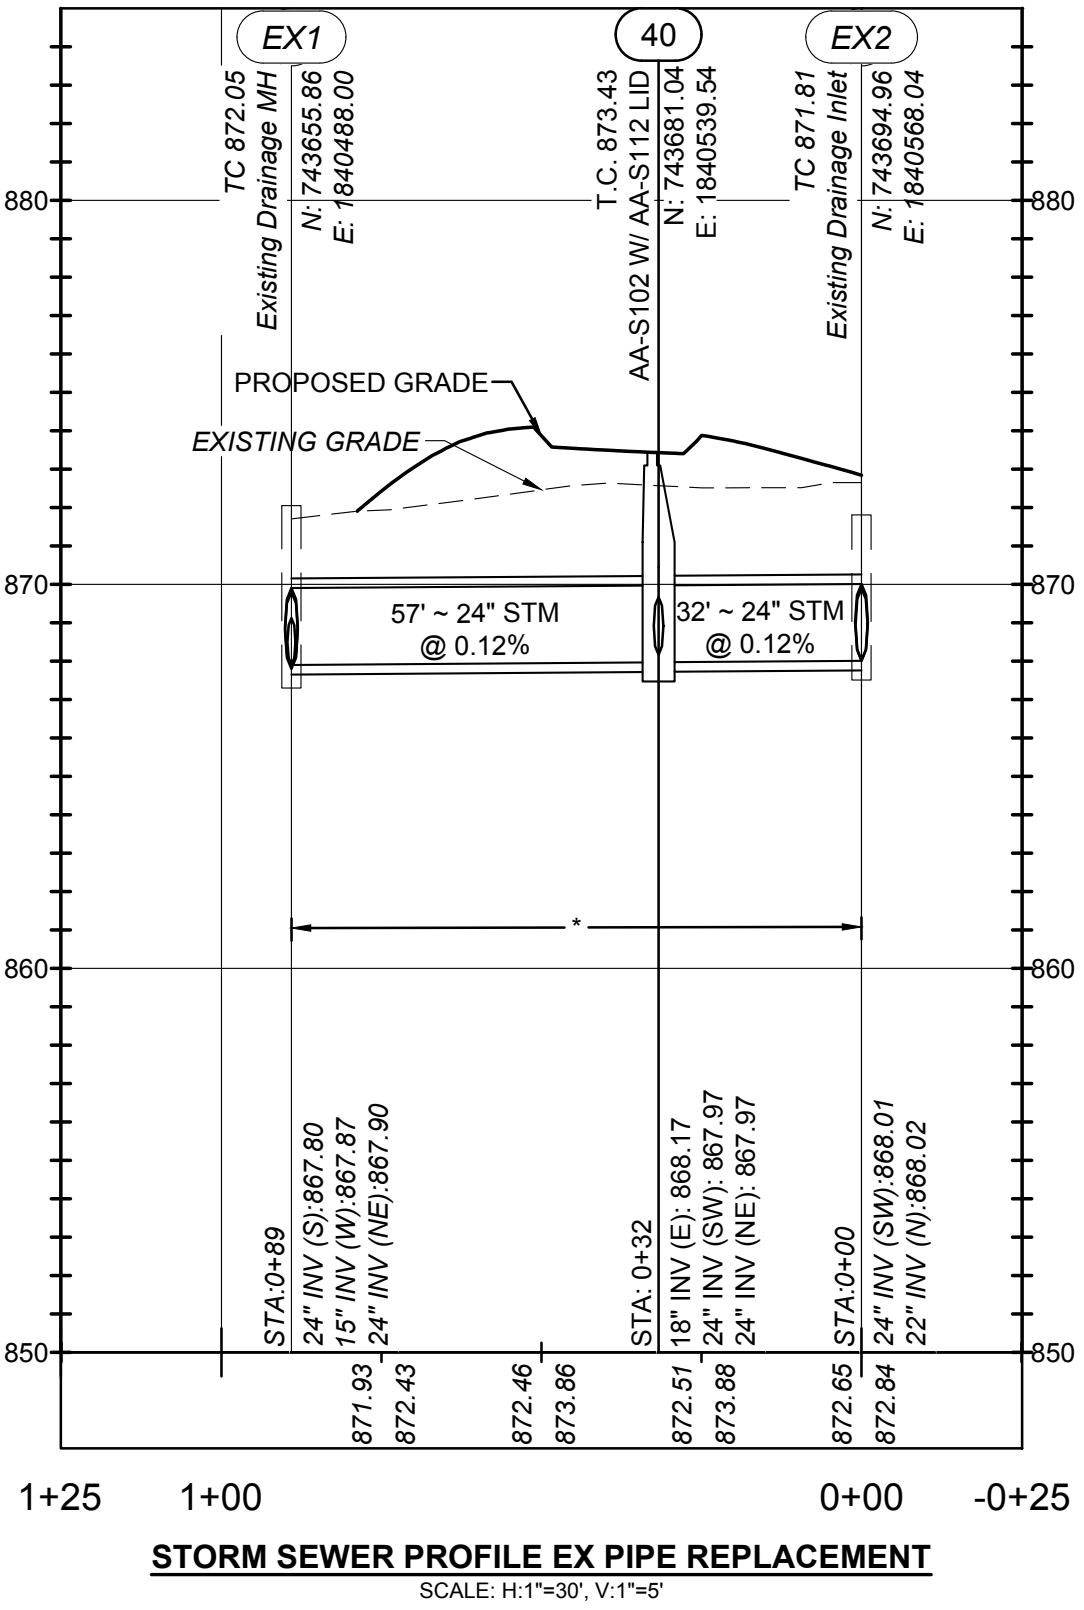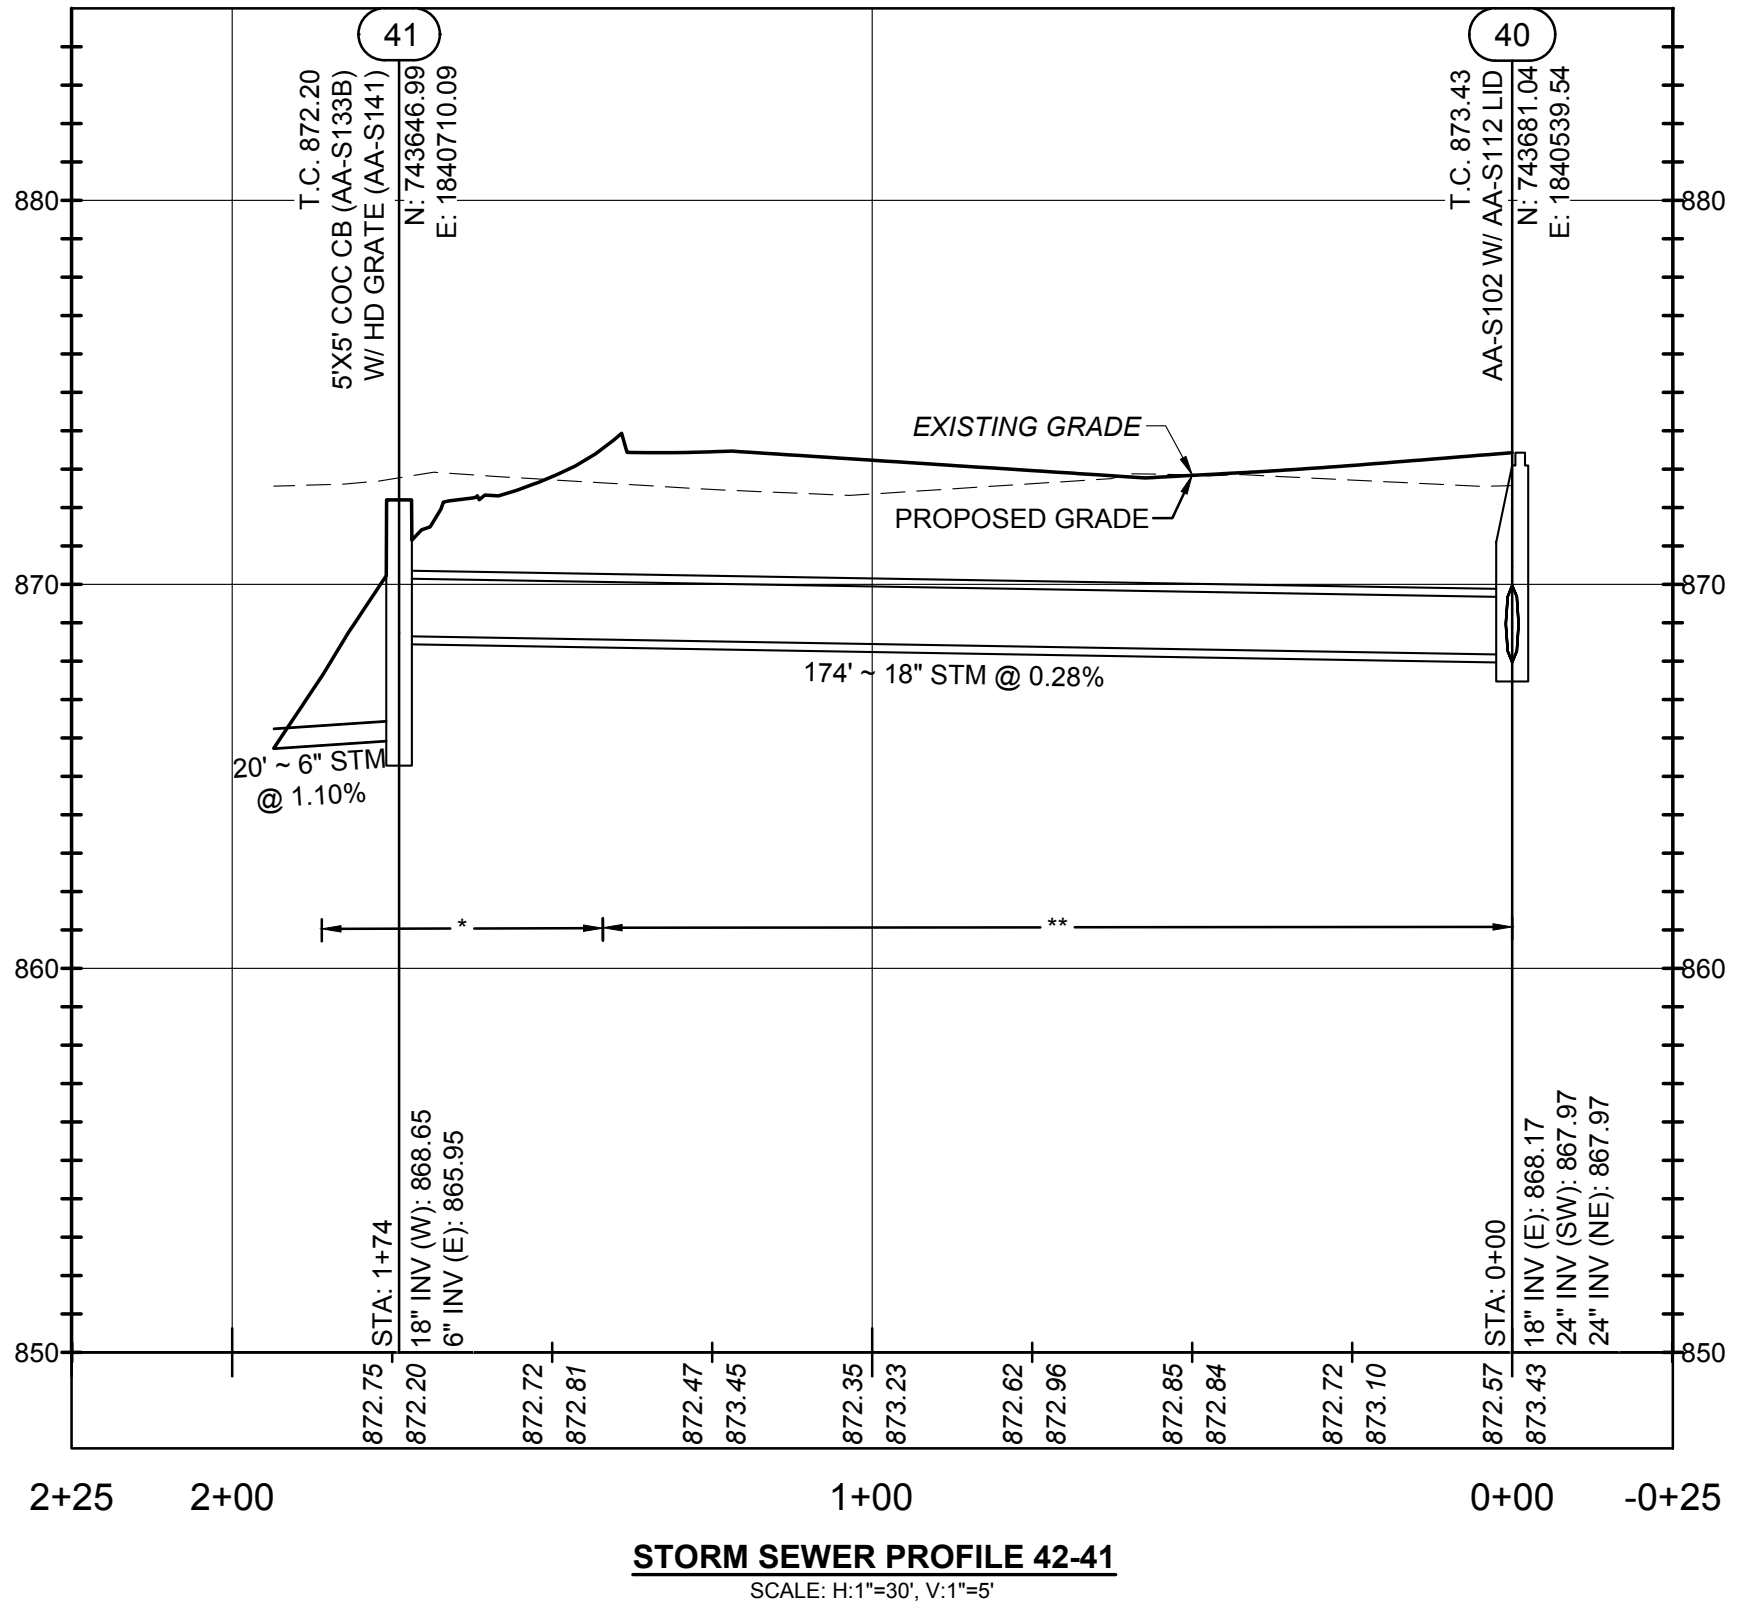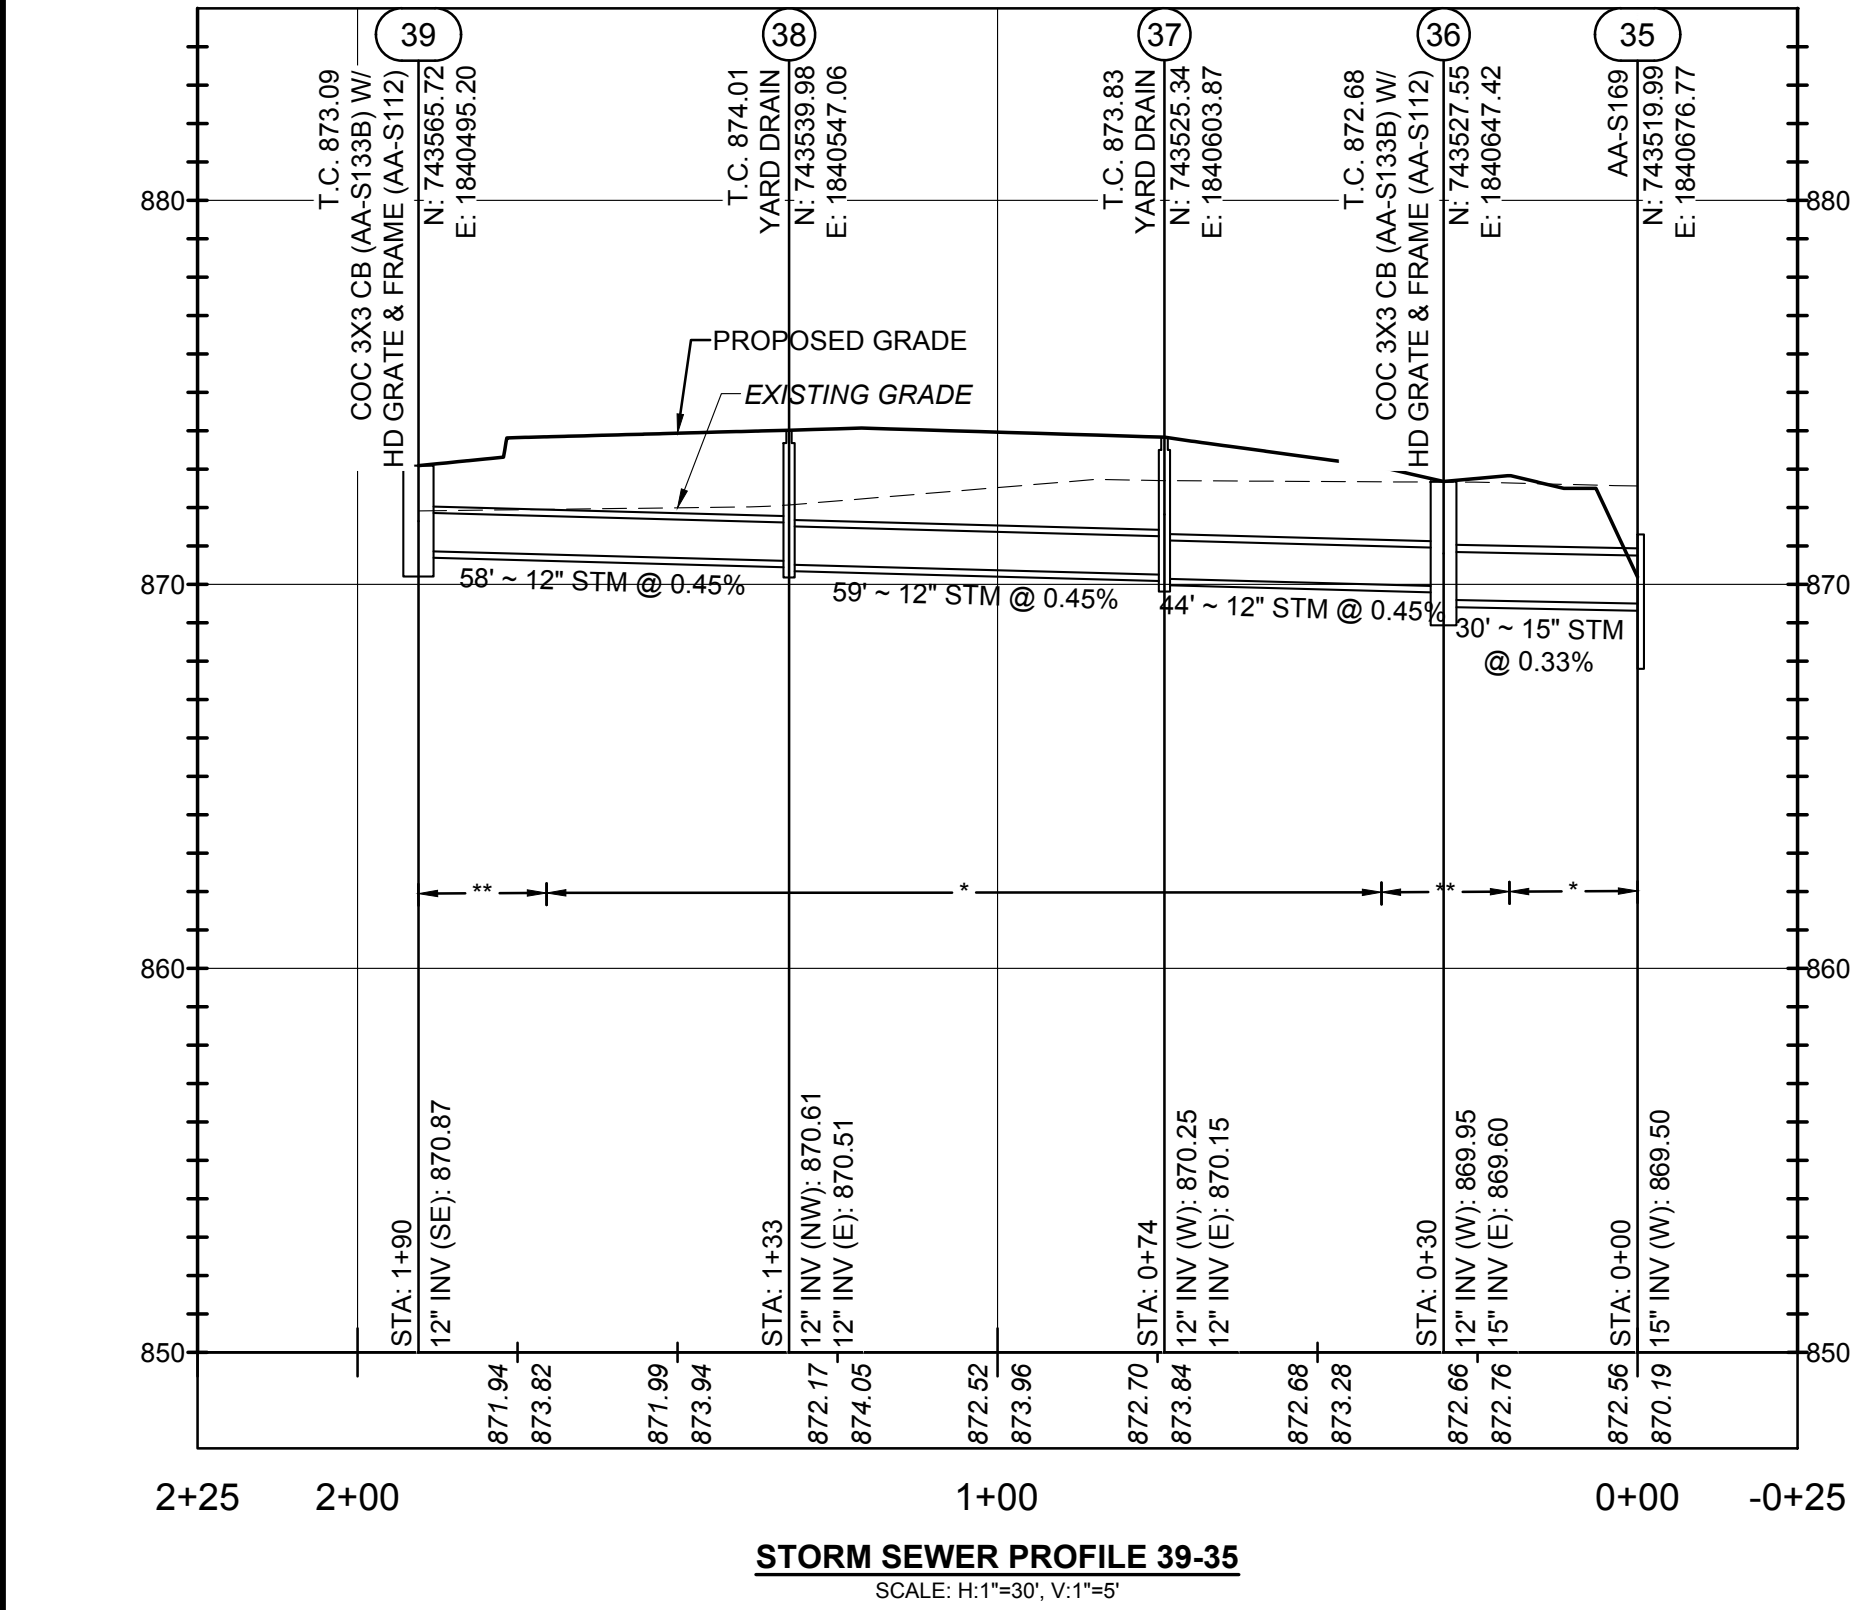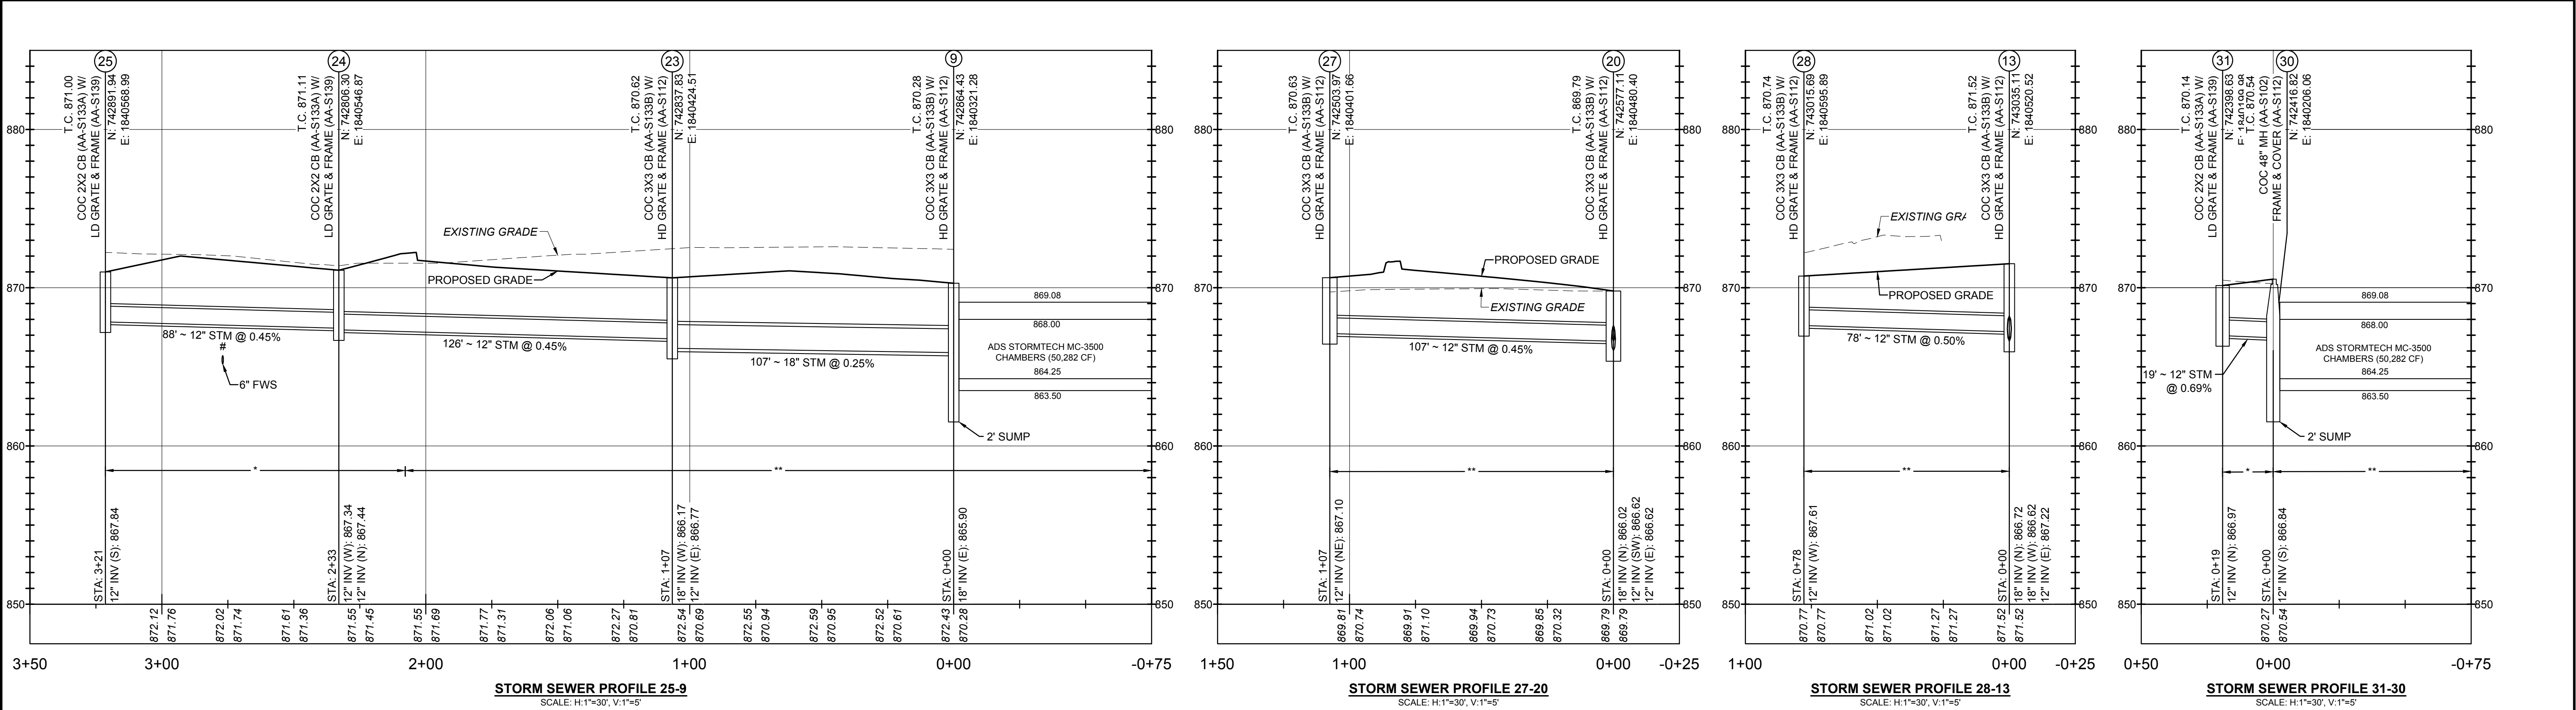

- STORM SEWER PROFILE NOTES:**
1. PROFILE VERTICAL DATUM NAVD '88.
 2. ALL STORM STRUCTURES ARE COC STANDARD STRUCTURES UNLESS OTHERWISE NOTED.
 3. MAINTAIN A MINIMUM OF 18" VERTICAL AND 10' HORIZONTAL CLEARANCE FROM WATERLINES.
 4. ALL BACKFILL SHALL BE COMPACTED TO THE DENSITY OF THE EXISTING GROUND UNLESS OTHERWISE NOTED:
 - * COMPACTED BACKFILL PER COC CMS ITEM 911
 - ** COMPACTED GRANULAR BACKFILL PER COC CMS ITEM 912
 5. ALL FILLS ARE TO BE PLACED A MINIMUM OF 2.5' ABOVE THE PROPOSED STORM SEWER PER ODOT CMS ITEM 203 PRIOR TO THE START OF STORM SEWER CONSTRUCTION. HATCH BELOW FOR REFERENCE.
 6. ALL STORM STRUCTURES WITHIN PAVEMENT LIMITS SHALL HAVE HEAVY DUTY TRAFFIC RATED GRATES.
 7. PIPE RUNS DENOTED WITH A (++) ARE TO HAVE SANITARY GRADE JOINTS WITH GASKETS PER COC CMS 901.15.
 8. NORTHING AND EASTING OF CURB AND GUTTER INLETS ARE IN REFERENCE TO THE BACK OF CURB UNLESS OTHERWISE NOTED.
 9. T.C. (TOP OF CASTING) ELEVATION AND LOCATION FOR ALL CURB AND GUTTER INLETS IS IN REFERENCE TO THE BACK OF CURB ELEVATION.
-

 

EASEMENT REFERENCE				REVISIONS		
CITY NO.	COUNTY RECORDER		GRANTOR	NO.	DESCRIPTION	APPROVAL/DATE
	VOL.	PAGE				



STORM PROFILES

PROJECT TITLE:			
PRIVATE STORM SEWER AND STORMWATER FACILITIES FOR INNIS APARTMENTS 2150 INNIS ROAD COLUMBUS, FRANKLIN COUNTY, OHIO			
DIVISION USE ONLY		OWNER	
		CONTRACTOR	
		INSPECTOR	
		AGREEMENT	COMPLETED
		RPD	CKD
		CID	CON.DR.
		INDEX DETAIL	RECORD FILE

CITY OF COLUMBUS, OHIO DEPARTMENT OF PUBLIC UTILITIES DIVISION OF WATER RECLAMATION	
DIVISION USE ONLY	
SCALE: 1" = 30' HORIZ 1" = 5' VERT	SHEET 18 / 25
CONTRACT DRAWING NO. CC-_____	RECORD PLAN NO.

PLOT SCALE: 1" = 30' HORZ
1" = 5' VERT
DATE: 8/2/26 - 2:12 PM
DRAWING FILE: C:\2022\03292D.DRAWINGS\CIVIL\CONSTRUCTION DOCUMENT\SCC STORM\2022_03292 PRF.DWG
DRAWING FILE: C:\2022\03292D.DRAWINGS\CIVIL\CONSTRUCTION DOCUMENT\SCC STORM\2022_03292 PRF.DWG

STORM SEWER STRUCTURE TABLE								
STR. NO	STRUCTURE TYPE	TOP OF CASTING	INVERTS	NORTHING	EASTING	AS-BUILT TOP OF CASTING	AS-BUILT NORTHING	AS-BUILT NORTHING
1	COC 48" MH (AA-S102) FRAME & COVER (AA-S112)	873.53	36" INV (E): 861.10 24" INV (N): 862.85 36" INV (W): 861.10	742353.44	1840369.41			
2	COC 2X2 CB (AA-S133A) W/ LD GRATE & FRAME (AA-S139)	871.68	24" INV (W): 863.01 24" INV (S) 862.91	742386.29	1840368.76			
3	COC 2X2 CB (AA-S133A) W/ LD GRATE & FRAME (AA-S139)	870.89	24" INV (W): 863.25 24" INV (E) 863.15	742384.67	1840287.26			
4A	COC 48" MH (AA-S102) FRAME & COVER (AA-S112)	871.46	24" INV (N): 863.47 24" INV (E) 863.37	742392.84	1840221.32			
4	COC 48" MH (AA-S102) FRAME & COVER (AA-S112)	870.94	24" INV (S) 863.50	742411.65	1840226.16			
6	COC 3X3 CB (AA-S133B) W/ HD GRATE & FRAME (AA-S112)	870.39		742545.21	1840239.11			
7	COC 3X3 CB (AA-S133B) W/ HD GRATE & FRAME (AA-S112)	870.43		742628.43	1840260.53			
8	COC 3X3 CB (AA-S133B) W/ HD GRATE & FRAME (AA-S112)	870.39	18" INV (E): 864.90	742718.27	1840283.66			
9	COC 3X3 CB (AA-S133B) W/ HD GRATE & FRAME (AA-S112)	870.28	18" INV (E): 865.90	742864.43	1840321.28			
10	COC 3X3 CB (AA-S133B) W/ HD GRATE & FRAME (AA-S112)	870.33		742982.22	1840351.59			
11	COC 48" MH (AA-S102) FRAME & COVER (AA-S112)	870.99	24" INV (E): 865.60 18" INV (N): 866.71	743036.22	1840372.64			
12	COC 3X3 CB (AA-S133B) W/ HD GRATE & FRAME (AA-S112)	870.51	18" INV (E): 866.35 24" INV (W) 865.75	743051.93	1840455.27			
13	COC 3X3 CB (AA-S133B) W/ HD GRATE & FRAME (AA-S112)	871.52	18" INV (N): 866.72 12" INV (E): 867.22 18" INV (W) 866.62	743035.11	1840520.52			
14	COC 3X3 CB (AA-S133B) W/ HD GRATE & FRAME (AA-S112)	871.20	18" INV (N): 866.97 18" INV (S) 866.87	743092.75	1840535.38			
15	COC 3X3 CB (AA-S133B) W/ HD GRATE & FRAME (AA-S112)	871.38	18" INV (N): 867.27 18" INV (S) 867.17	743170.22	1840555.34			
16	COC 3X3 CB (AA-S133B) W/ HD GRATE & FRAME (AA-S112)	871.61	12" INV (N): 868.06 18" INV (S) 867.46	743242.34	1840573.92			
17	COC 3X3 CB (AA-S133B) W/ HD GRATE & FRAME (AA-S112)	871.98	12" INV (E): 868.49 12" INV (S) 868.39	743313.82	1840592.34			
18	COC 2X2 CB (AA-S133A) W/ LD GRATE & FRAME (AA-S139)	871.94	12" INV (W) 868.77	743306.43	1840655.05			
19	COC 3X3 CB (AA-S133B) W/ HD GRATE & FRAME (AA-S112)	870.33	18" INV (S): 865.75 18" INV (W) 865.65	742678.28	1840446.57			
20	COC 3X3 CB (AA-S133B) W/ HD GRATE & FRAME (AA-S112)	869.79	12" INV (SW): 866.62 12" INV (E): 866.62 18" INV (N) 866.02	742577.11	1840480.40			
21	COC 2X2 CB (AA-S133A) W/ LD GRATE & FRAME (AA-S139)	870.62	12" INV (N): 866.89 12" INV (W) 866.79	742567.55	1840517.49			
22	COC 2X2 CB (AA-S133A) W/ LD GRATE & FRAME (AA-S139)	870.99	12" INV (S) 867.38	742673.02	1840546.06			
23	COC 3X3 CB (AA-S133B) W/ HD GRATE & FRAME (AA-S112)	870.62	12" INV (E): 866.77 18" INV (W) 866.17	742837.83	1840424.51			
24	COC 2X2 CB (AA-S133A) W/ LD GRATE & FRAME (AA-S139)	871.11	12" INV (N): 867.44 12" INV (W) 867.34	742806.30	1840546.87			
25	COC 2X2 CB (AA-S133A) W/ LD GRATE & FRAME (AA-S139)	871.00	12" INV (S) 867.84	742891.94	1840568.99			
26	COC 3X3 CB (AA-S133B) W/ HD GRATE & FRAME (AA-S112)	870.63	18" INV (S) 866.93	743120.70	1840380.52			
27	COC 3X3 CB (AA-S133B) W/ HD GRATE & FRAME (AA-S112)	870.63	12" INV (NE) 867.10	742503.97	1840401.66			
28	COC 3X3 CB (AA-S133B) W/ HD GRATE & FRAME (AA-S112)	870.74	12" INV (W) 867.61	743015.69	1840595.89			
30	COC 48" MH (AA-S102) FRAME & COVER (AA-S112)	870.54	12" INV (S): 866.84	742416.82	1840206.06			
31	COC 2X2 CB (AA-S133A) W/ LD GRATE & FRAME (AA-S139)	870.14	12" INV (N) 866.97	742398.63	1840199.98			

STORM SEWER STRUCTURE TABLE								
STR. NO	STRUCTURE TYPE	TOP OF CASTING	INVERTS	NORTHING	EASTING	AS-BUILT TOP OF CASTING	AS-BUILT NORTHING	AS-BUILT NORTHING
35	AA-S169	872.55	15" INV (W): 869.50	743519.99	1840676.77			
36	COC 3X3 CB (AA-S133B) W/ HD GRATE & FRAME (AA-S112)	872.68	12" INV (W): 869.95 15" INV (E) 869.60	743527.55	1840647.42			
37	YARD DRAIN	873.83	12" INV (W): 870.25 12" INV (E) 870.15	743525.34	1840603.87			
38	YARD DRAIN	874.01	12" INV (NW): 870.61 12" INV (E) 870.51	743539.98	1840547.06			
39	COC 3X3 CB (AA-S133B) W/ HD GRATE & FRAME (AA-S112)	873.09	12" INV (SE) 870.87	743565.72	1840495.20			
40	AA-S102 W/ AA-S112 LID	873.43	18" INV (E): 868.17 24" INV (SW): 867.97 24" INV (NE) 867.97	743681.04	1840539.54			
41	5'X5' COC CB (AA-S133B) W/ HD GRATE (AA-S141)	872.20	18" INV (W) 868.65 6" INV (E) 865.95	743646.99	1840710.09			


PIPE DATA TABLE (OHIO SOUTH ZONE-HORIZ REF DATUM EQUALS NAD83 2011 ADJUSTMENT)					
START STRUCTURE	END STRUCTURE	LENGTH	BEARING	AS-BUILT LENGTH	AS-BUILT BEARING
41		20	S78° 42' 39.12"E		
41	40	174	N78° 42' 39.12"W		
40		32	N63° 55' 54.65"E		
39	38	58	S63° 36' 25.66"E		
38	37	59	S75° 32' 59.95"E		
37	36	44	N87° 05' 51.92"E		
36	35	30	S75° 33' 40.86"E		
31	30	19	N18° 29' 02.77"E		
28	13	78	N75° 33' 00.00"W		
27	20	107	N47° 06' 43.88"E		
26	11	85	S05° 19' 55.56"W		
25	24	88	S14° 28' 47.21"W		
24	23	126	N75° 33' 00.13"W		
23	9	107	N75° 33' 00.00"W		
22	21	109	S15° 09' 30.27"W		
21	20	38	N75° 33' 04.10"W		
20	19	107	N18° 29' 16.45"W		
19	8	168	N76° 12' 22.59"W		
18	17	63	N83° 17' 12.78"W		
17	16	74	S14° 27' 00.57"W		
16	15	74	S14° 27' 00.62"W		
15	14	80	S14° 27' 00.60"W		
14	13	60	S14° 27' 00.46"W		
13	12	67	N75° 33' 00.00"W		
12	11	84	S79° 14' 08.22"W		
4A	3	66	S82° 55' 56.33"E		
4	4A	19	S14° 26' 03.99"W		
3	2	82	N88° 51' 31.61"E		
2	1	33	S01° 08' 28.39"E		
	40	57	N63° 58' 05.10"E		

EASEMENT REFERENCE				REVISIONS			PLAN PREPARED BY:		STORM PROFILES		PROJECT TITLE:				CITY OF COLUMBUS, OHIO DEPARTMENT OF PUBLIC UTILITIES DIVISION OF WATER RECLAMATION DIVISION USE ONLY	
CITY NO.	COUNTY RECORDER		GRANTOR	NO.	DESCRIPTION	APPROVAL/DATE	PRIVATE STORM SEWER AND STORMWATER FACILITIES FOR INNIS APARTMENTS 2150 INNIS ROAD COLUMBUS, FRANKLIN COUNTY, OHIO									
	VOL.	PAGE					DIVISION USE ONLY				OWNER					
							CONTRACTOR									
							INSPECTOR									
		AGREEMENT		COMPLETED		SCALE: 1" = 30' HORZ 1" = 5' VERT		SHEET 18 / 25								
		RPD		CKD		CID		CON.DR.		CONTRACT DRAWING NO.		RECORD PLAN NO.				
		INDEX DETAIL		RECORD FILE		CC-_____										


PLOT SCALE: 1" = 12' DATE: 8/2/26 - 2:12 PM EDITED BY: ASAKEMILLER DRAWING FILE: C:\2022\03292D - DRAWINGS\CIVIL\CONSTRUCTION DOCUMENT\SCC STORM\2022\03292 PRF.DWG

SCP ESTIMATE OF QUANTITIES - SOUTH DETENTION			
THESE QUANTITIES HAVE BEEN PROVIDED ONLY AS AN ESTIMATE TO THE SCOPE OF THE WORK. THE CONTRACTOR SHALL BE SOLELY RESPONSIBLE TO EVALUATE THE COMPLETE PROJECT AS DETAILED IN THE NOTES, PLANS, AND SPECIFICATIONS AND PROCEDURES NECESSARY FOR THE COMPLETION OF THE PLAN IMPROVEMENTS AND SUBMIT HIS TOTAL PROJECT COST ACCORDINGLY.			
ITEM	QUANTITY	UNIT	DESCRIPTION
201	1	LS	CLEARING AND GRUBBING
203	1,734	CY	EXCAVATION (FOR UNDERGROUND DETENTION)
602	1	EA	12" HW (AA-S168)
604	3	EA	TYPE 48" MANHOLE (AA-S102) W/ SOLID LID (AA-S112)
604	1	EA	MODIFIED COC MANHOLE (AA-S102) 72" W/ FRAME AND GRATE (AA-S111)
604	28	EA	3'X3' CATCH BASIN (AA-S133B) W/ HEAVY DUTY GRATE (AA-S141)
901	728	LF	12" STORM SEWER PIPE, TYPE 1 BEDDING
901	747	LF	18" STORM SEWER PIPE, TYPE 1 BEDDING
901	284	LF	24" STORM SEWER PIPE, TYPE 1 BEDDING
SPEC	1	LS	STORMTECH MC-3500 UNDERGROUND DETENTION (244 CHAMBERS, 38 END CAPS)
SPEC	1	EA	WEIR WALL
CALCULATED BY: AMS DATE: 8/2/2026 CHECKED BY: MJL DATE: 8/2/2026			

SCP ESTIMATE OF QUANTITIES - NORTH DETENTION			
THESE QUANTITIES HAVE BEEN PROVIDED ONLY AS AN ESTIMATE TO THE SCOPE OF THE WORK. THE CONTRACTOR SHALL BE SOLELY RESPONSIBLE TO EVALUATE THE COMPLETE PROJECT AS DETAILED IN THE NOTES, PLANS, AND SPECIFICATIONS AND PROCEDURES NECESSARY FOR THE COMPLETION OF THE PLAN IMPROVEMENTS AND SUBMIT HIS TOTAL PROJECT COST ACCORDINGLY.			
ITEM	QUANTITY	UNIT	DESCRIPTION
201	1	LS	CLEARING AND GRUBBING
207	1,300	CY	EXCAVATION (FOR DRY DETENTION BASIN)
602	1	EA	15" HW (AA-S168)
604	1	EA	TYPE 48" MANHOLE (AA-S102) W/ SOLID LID (AA-S112)
604	2	EA	3'X3' CATCH BASIN (AA-S133B) W/ HEAVY DUTY GRATE (AA-S141)
604	1	EA	MODIFIED 4'X4' CATCH BASIN (AA-S133B) W/ HEAVY DUTY GRATE (AA-S141)
901	5	LF	6" STORM SEWER PIPE, TYPE 1 BEDDING
901	192	LF	12" STORM SEWER PIPE, TYPE 1 BEDDING
901	30	LF	15" STORM SEWER PIPE, TYPE 1 BEDDING
SPEC	1	EA	WEIR WALL
SPEC	2	EA	NYOPLAST AREA DRAIN
CALCULATED BY: AMS DATE: 8/2/2026 CHECKED BY: MJL DATE: 8/2/2026			

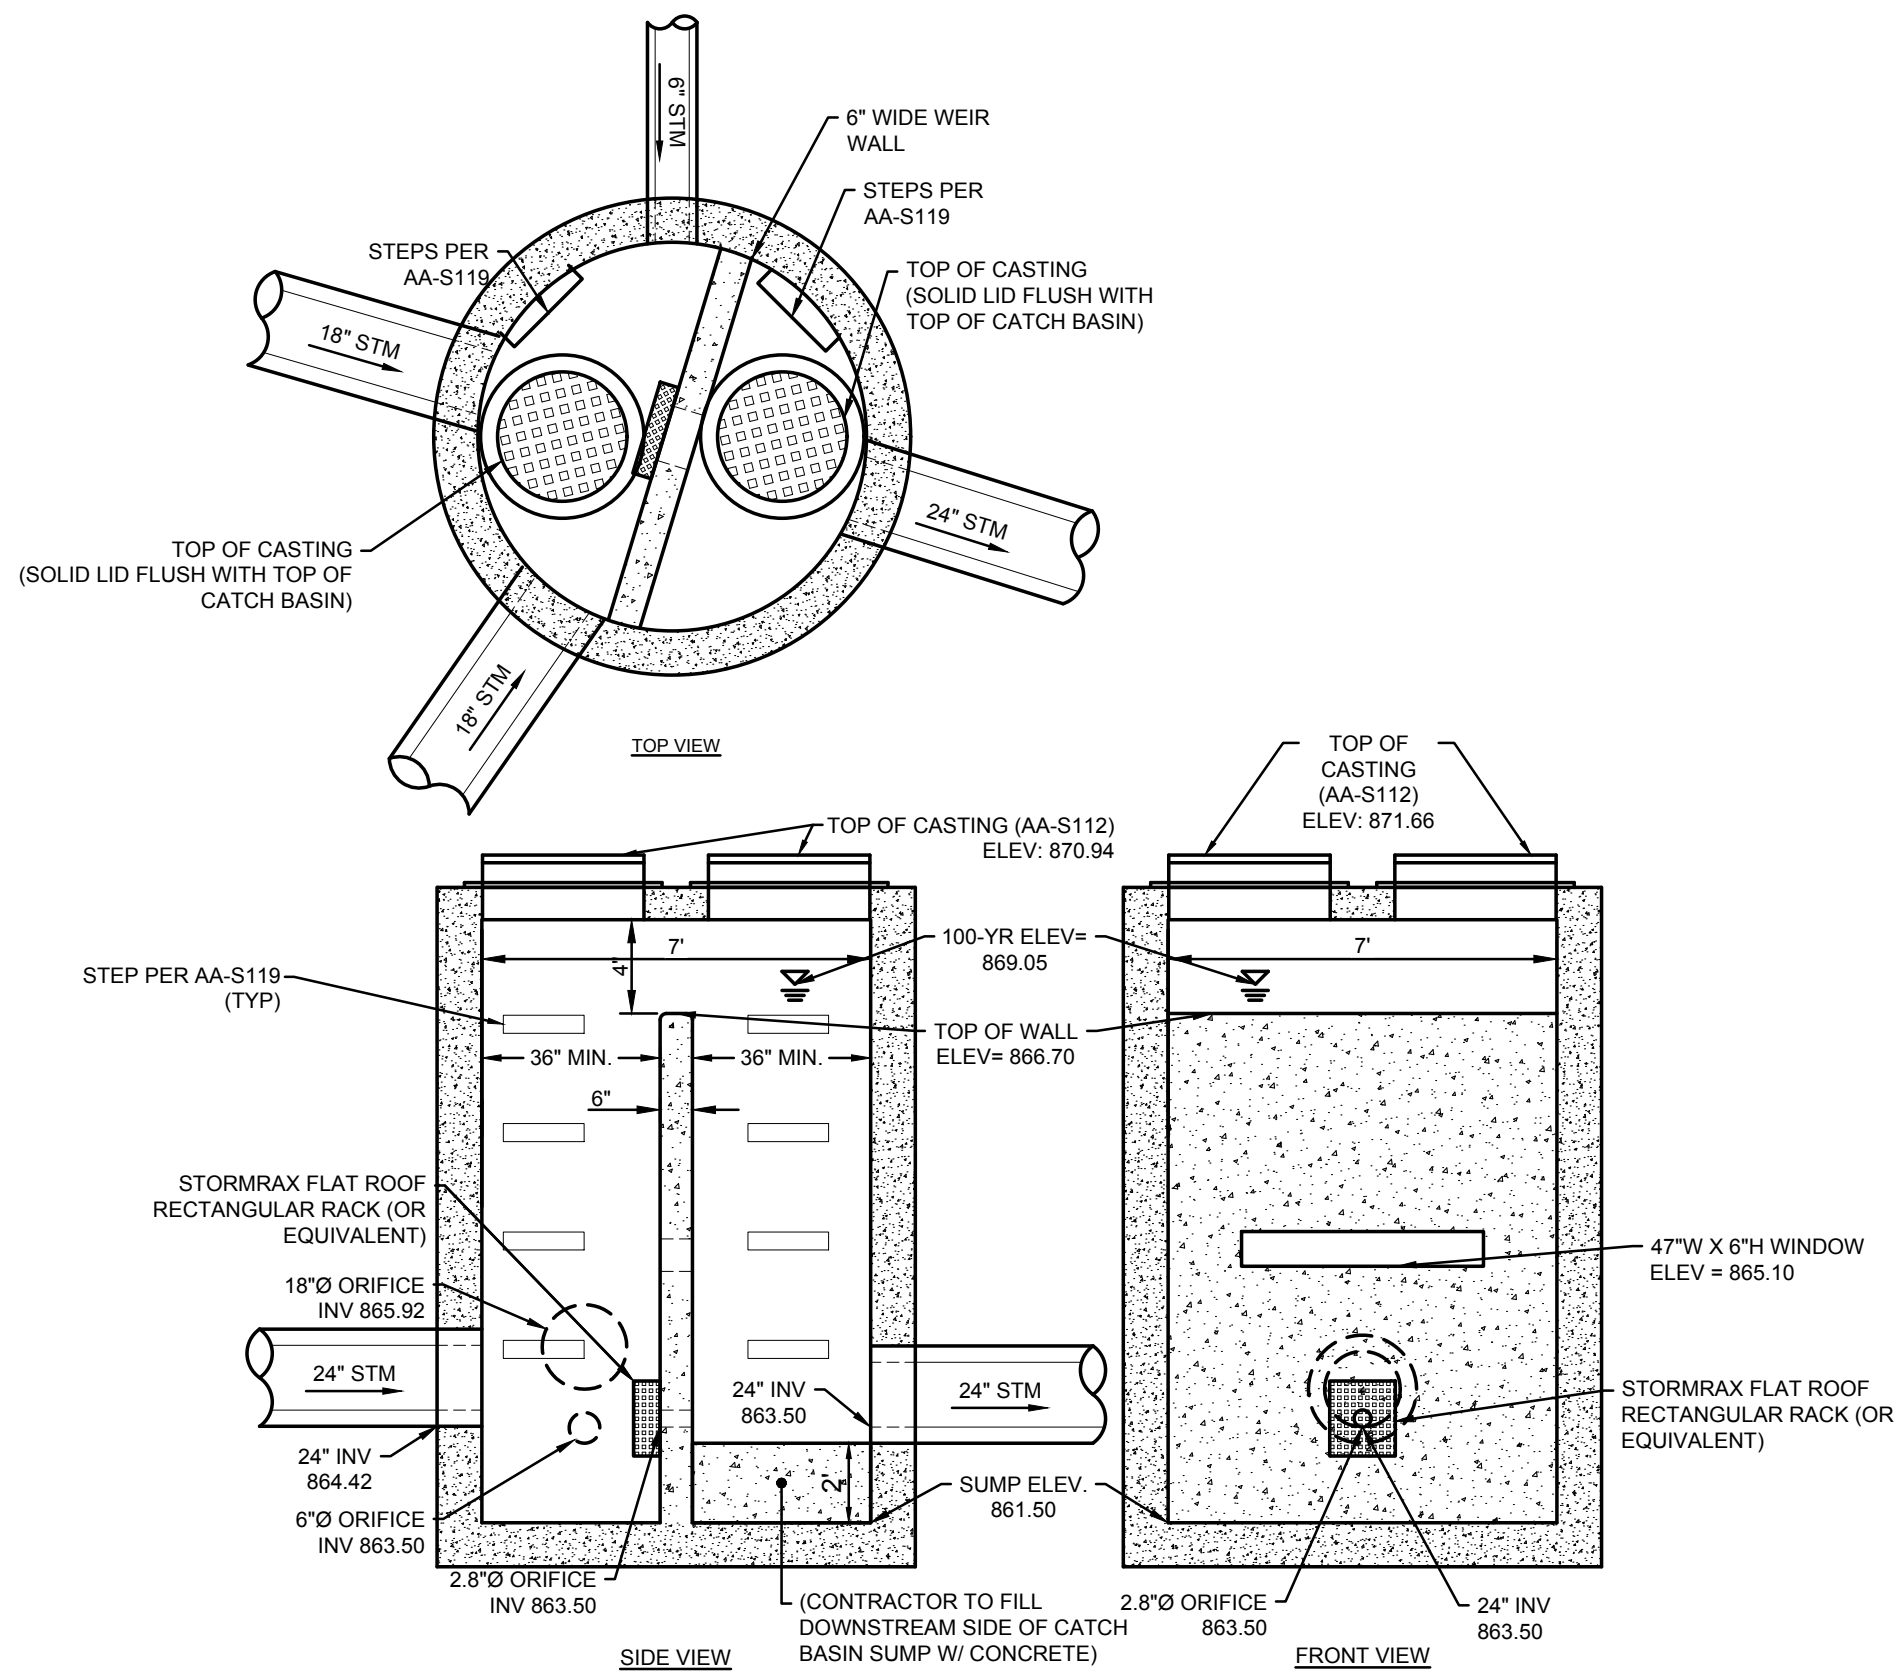


A OUTLET STRUCTURE DETAIL - MODIFIED AA-S102 MH - STRUCTURE (4)
NOT TO SCALE

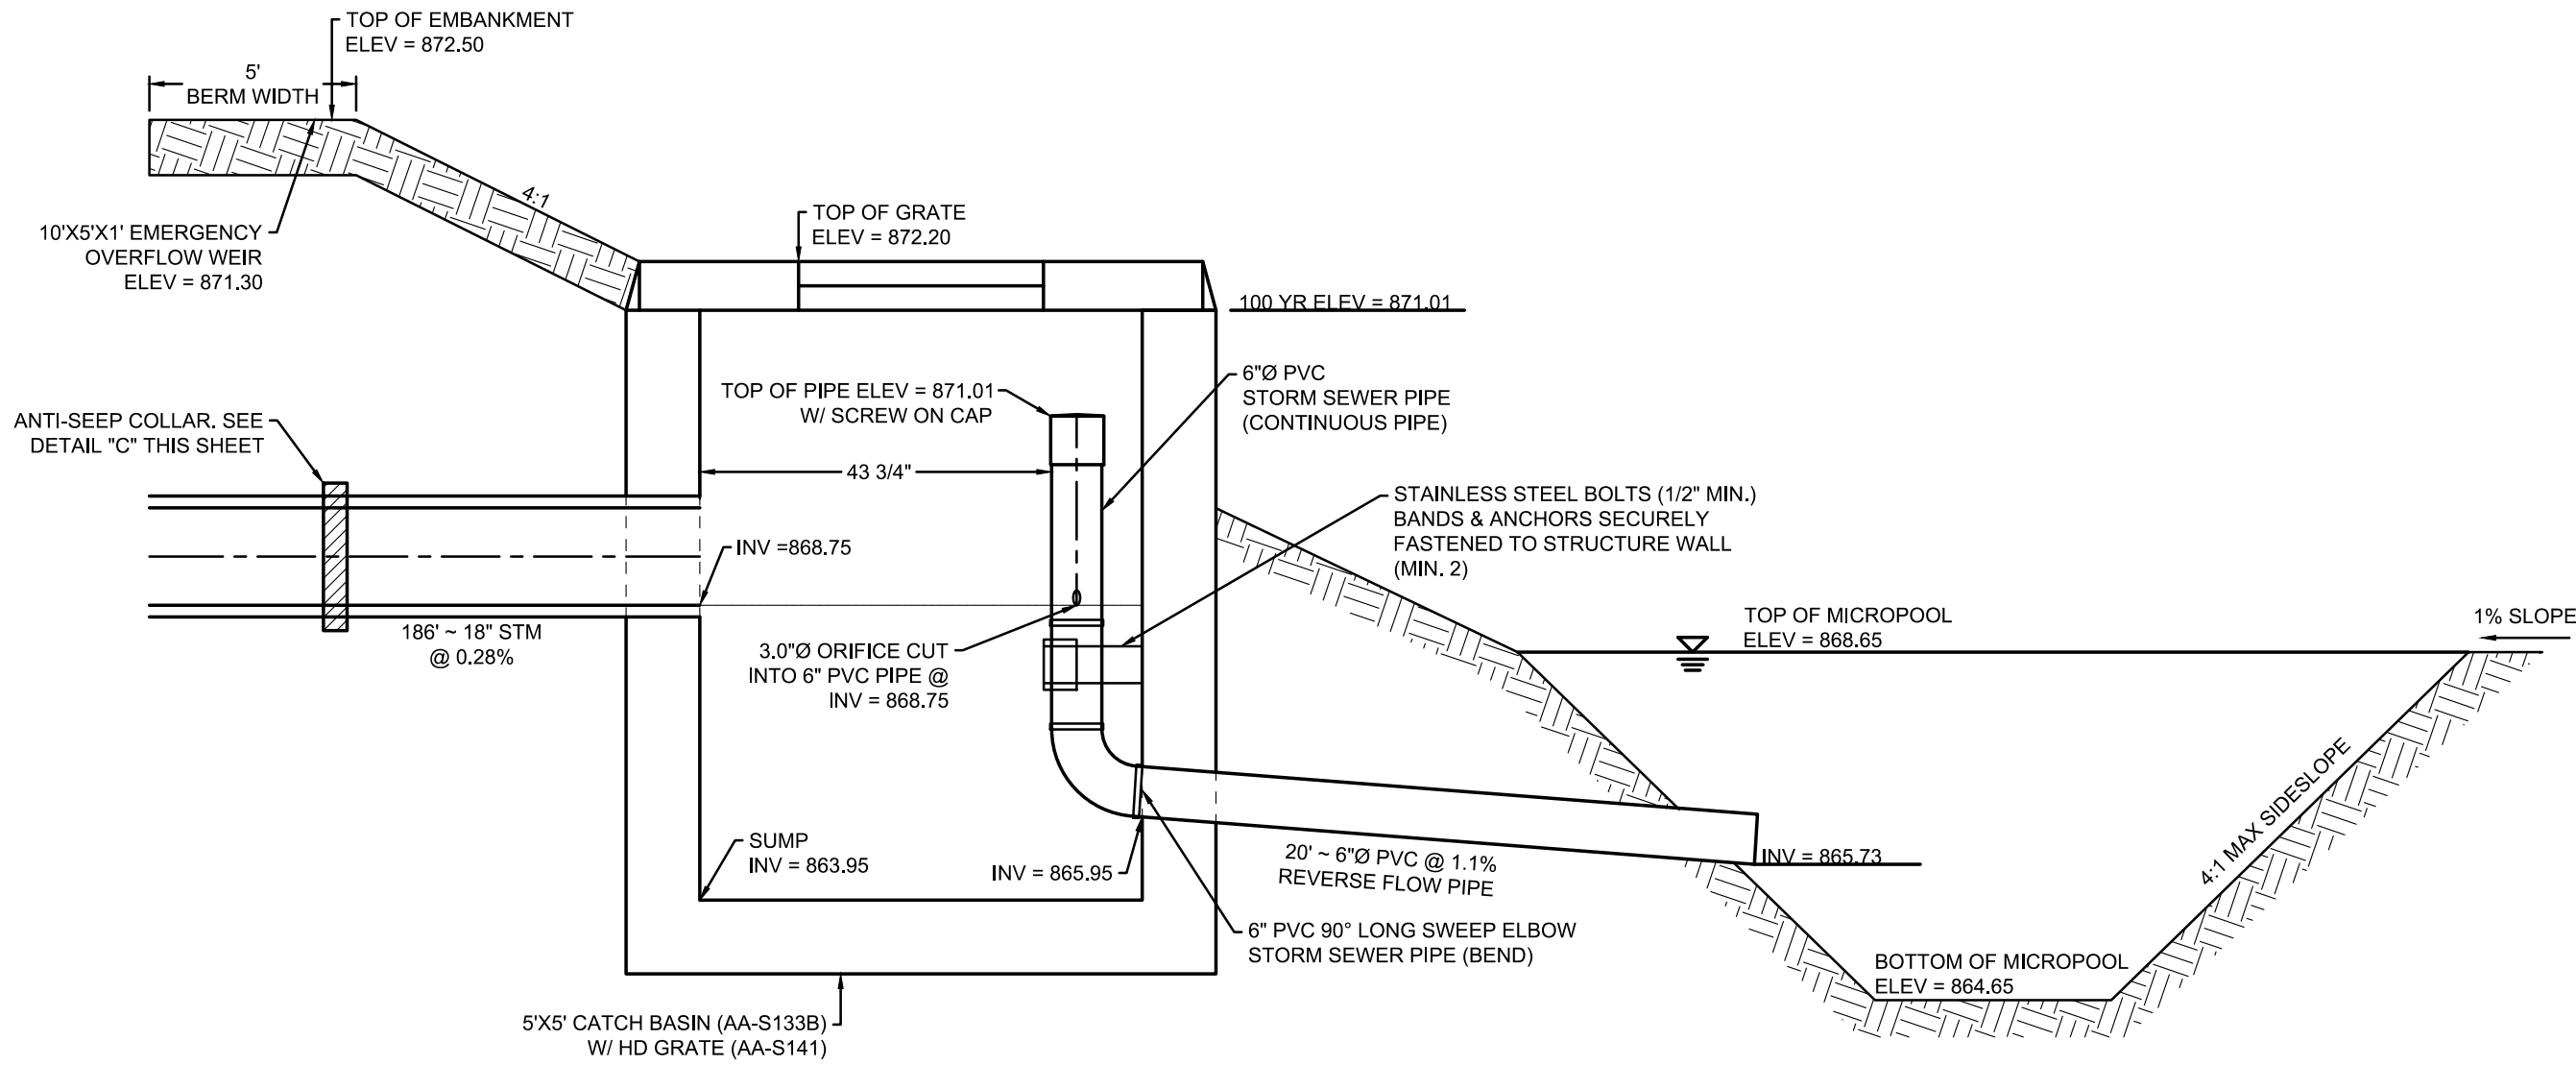

B DRY BASIN OUTLET AND WATER QUALITY CONTROL STRUCTURE (STRUCTURE 35)
NOT TO SCALE

EASEMENT REFERENCE				REVISIONS		
CITY NO.	COUNTY RECORDER		GRANTOR	NO.	DESCRIPTION	APPROVAL/DATE
	VOL.	PAGE				

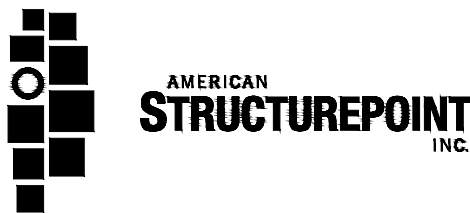

OUTLET STRUCTURE DETAILS

PROJECT TITLE: PRIVATE STORM SEWER AND STORMWATER FACILITIES FOR INNIS APARTMENTS 2150 INNIS ROAD COLUMBUS, FRANKLIN COUNTY, OHIO								CITY OF COLUMBUS, OHIO DEPARTMENT OF PUBLIC UTILITIES DIVISION OF WATER RECLAMATION DIVISION USE ONLY			
DIVISION USE ONLY						OWNER					
						CONTRACTOR					
						INSPECTOR					
				AGREEMENT		COMPLETED		SCALE: N/A			
				RPD		CKD		CID		CON.DR.	
				INDEX DETAIL		RECORD FILE		CONTRACT DRAWING NO. CC-_____			
								SHEET 20 / 25			
								RECORD PLAN NO.			

PLOT SCALE: 1" = 1' EDIT DATE: 8/2/26 - 9:13 AM EDITED BY: MLILE DRAWING FILE: O:\2022\03292\DRAWINGS\CIVIL\CONSTRUCTION DOCUMENTS\CC-STORM\2022_03292_LGD.DWG

PROJECT INFORMATION	
ENGINEERED PRODUCT MANAGER	
ADS SALES REP	
PROJECT NO.	



INNIS RD DEVELOPMENT

COLUMBUS, OH, USA

MC-3500 STORMTECH CHAMBER SPECIFICATIONS

- CHAMBERS SHALL BE STORMTECH MC-3500.
- CHAMBERS SHALL BE ARCH-SHAPED AND SHALL BE MANUFACTURED FROM VIRGIN, IMPACT-MODIFIED POLYPROPYLENE COPOLYMERS.
- CHAMBERS SHALL MEET THE REQUIREMENTS OF ASTM F2418, "STANDARD SPECIFICATION FOR POLYPROPYLENE (PP) CORRUGATED WALL STORMWATER COLLECTION CHAMBERS" CHAMBER CLASSIFICATION 45x76 DESIGNATION SS.
- CHAMBER ROWS SHALL PROVIDE CONTINUOUS, UNOBSTRUCTED INTERNAL SPACE WITH NO INTERNAL SUPPORTS THAT WOULD IMPEDE FLOW OR LIMIT ACCESS FOR INSPECTION.
- THE STRUCTURAL DESIGN OF THE CHAMBERS, THE STRUCTURAL BACKFILL, AND THE INSTALLATION REQUIREMENTS SHALL ENSURE THAT THE LOAD FACTORS SPECIFIED IN THE AASHTO LRFD BRIDGE DESIGN SPECIFICATIONS, SECTION 12.12, ARE MET FOR: 1) LONG-DURATION DEAD LOADS AND 2) SHORT-DURATION LIVE LOADS, BASED ON THE AASHTO DESIGN TRUCK WITH CONSIDERATION FOR IMPACT AND MULTIPLE VEHICLE PRESENCES.
- CHAMBERS SHALL BE DESIGNED, TESTED AND ALLOWABLE LOAD CONFIGURATIONS DETERMINED IN ACCORDANCE WITH ASTM F2787, "STANDARD PRACTICE FOR STRUCTURAL DESIGN OF THERMOPLASTIC CORRUGATED WALL STORMWATER COLLECTION CHAMBERS". LOAD CONFIGURATIONS SHALL INCLUDE: 1) INSTANTANEOUS (<1 MIN) AASHTO DESIGN TRUCK LIVE LOAD ON MINIMUM COVER 2) MAXIMUM PERMANENT (75-YR) COVER LOAD AND 3) ALLOWABLE COVER WITH PARKED (1-WEEK) AASHTO DESIGN TRUCK.
- REQUIREMENTS FOR HANDLING AND INSTALLATION:
 - TO MAINTAIN THE WIDTH OF CHAMBERS DURING SHIPPING AND HANDLING, CHAMBERS SHALL HAVE INTEGRAL, INTERLOCKING STACKING LUGS.
 - TO ENSURE A SECURE JOINT DURING INSTALLATION AND BACKFILL, THE HEIGHT OF THE CHAMBER JOINT SHALL NOT BE LESS THAN 3".
 - TO ENSURE THE INTEGRITY OF THE ARCH SHAPE DURING INSTALLATION, a) THE ARCH STIFFNESS CONSTANT SHALL BE GREATER THAN OR EQUAL TO 500 LBS/FT/%. THE ASC IS DEFINED IN SECTION 6.2.8 OF ASTM F2418. AND b) TO RESIST CHAMBER DEFORMATION DURING INSTALLATION AT ELEVATED TEMPERATURES (ABOVE 73° F / 23° C), CHAMBERS SHALL BE PRODUCED FROM REFLECTIVE GOLD OR YELLOW COLORS.
- ONLY CHAMBERS THAT ARE APPROVED BY THE SITE DESIGN ENGINEER WILL BE ALLOWED. UPON REQUEST BY THE SITE DESIGN ENGINEER OR OWNER, THE CHAMBER MANUFACTURER SHALL SUBMIT A STRUCTURAL EVALUATION FOR APPROVAL BEFORE DELIVERING CHAMBERS TO THE PROJECT SITE AS FOLLOWS:
 - THE STRUCTURAL EVALUATION SHALL BE SEALED BY A REGISTERED PROFESSIONAL ENGINEER.
 - THE STRUCTURAL EVALUATION SHALL DEMONSTRATE THAT THE SAFETY FACTORS ARE GREATER THAN OR EQUAL TO 1.95 FOR DEAD LOAD AND 1.75 FOR LIVE LOAD, THE MINIMUM REQUIRED BY ASTM F2787 AND BY SECTIONS 3 AND 12.12 OF THE AASHTO LRFD BRIDGE DESIGN SPECIFICATIONS FOR THERMOPLASTIC PIPE.
 - THE TEST DERIVED CREEP MODULUS AS SPECIFIED IN ASTM F2418 SHALL BE USED FOR PERMANENT DEAD LOAD DESIGN EXCEPT THAT IT SHALL BE THE 75-YEAR MODULUS USED FOR DESIGN.
- CHAMBERS AND END CAPS SHALL BE PRODUCED AT AN ISO 9001 CERTIFIED MANUFACTURING FACILITY.
- MANIFOLD SIZE TO BE DETERMINED BY SITE DESIGN ENGINEER. SEE TECH NOTE #6.32 FOR MANIFOLD SIZING GUIDANCE. DUE TO THE ADAPTATION OF THIS CHAMBER SYSTEM TO SPECIFIC SITE AND DESIGN CONSTRAINTS, IT MAY BE NECESSARY TO CUT AND COUPLE ADDITIONAL PIPE TO STANDARD MANIFOLD COMPONENTS IN THE FIELD.
- ADS DOES NOT DESIGN OR PROVIDE MEMBRANE LINER SYSTEMS. TO MINIMIZE THE LEAKAGE POTENTIAL OF LINER SYSTEMS, THE MEMBRANE LINER SYSTEM SHOULD BE DESIGNED BY A KNOWLEDGEABLE GEOTEXTILE PROFESSIONAL AND INSTALLED BY A QUALIFIED CONTRACTOR.

IMPORTANT - NOTES FOR THE BIDDING AND INSTALLATION OF MC-3500 CHAMBER SYSTEM

- STORMTECH MC-3500 CHAMBERS SHALL NOT BE INSTALLED UNTIL THE MANUFACTURER'S REPRESENTATIVE HAS COMPLETED A PRE-CONSTRUCTION MEETING WITH THE INSTALLERS.
- STORMTECH MC-3500 CHAMBERS SHALL BE INSTALLED IN ACCORDANCE WITH THE "MC-3500 & MC-4500 STORMTECH CHAMBER INSTALLATION GUIDE".
- CHAMBERS ARE NOT TO BE BACKFILLED WITH A DOZER OR AN EXCAVATOR SITUATED OVER THE CHAMBERS. STORMTECH RECOMMENDS 3 BACKFILL METHODS:
 - STONESHOOTER LOCATED OFF THE CHAMBER BED.
 - BACKFILL AS ROWS ARE BUILT USING AN EXCAVATOR ON THE FOUNDATION STONE OR SUBGRADE.
 - BACKFILL FROM OUTSIDE THE EXCAVATION USING A LONG BOOM HOE OR EXCAVATOR.
- THE FOUNDATION STONE SHALL BE LEVELED AND COMPACTED PRIOR TO PLACING CHAMBERS.
- JOINTS BETWEEN CHAMBERS SHALL BE PROPERLY SEATED PRIOR TO PLACING STONE.
- MAINTAIN MINIMUM - 6" (150 mm) SPACING BETWEEN THE CHAMBER ROWS.
- INLET AND OUTLET MANIFOLDS MUST BE INSERTED A MINIMUM OF 12" (300 mm) INTO CHAMBER END CAPS.
- EMBEDMENT STONE SURROUNDING CHAMBERS MUST BE A CLEAN, CRUSHED, ANGULAR STONE OR RECYCLED CONCRETE; AASHTO M43 #3, 357, 4, 467, 5, 56, OR 57.
- STONE MUST BE PLACED ON THE TOP CENTER OF THE CHAMBER TO ANCHOR THE CHAMBERS IN PLACE AND PRESERVE ROW SPACING.
- THE CONTRACTOR MUST REPORT ANY DISCREPANCIES WITH CHAMBER FOUNDATION MATERIALS BEARING CAPACITIES TO THE SITE DESIGN ENGINEER.
- ADS RECOMMENDS THE USE OF "FLEXSTORM CATCH IT" INSERTS DURING CONSTRUCTION FOR ALL INLETS TO PROTECT THE SUBSURFACE STORMWATER MANAGEMENT SYSTEM FROM CONSTRUCTION SITE RUNOFF.


NOTES FOR CONSTRUCTION EQUIPMENT

- STORMTECH MC-3500 CHAMBERS SHALL BE INSTALLED IN ACCORDANCE WITH THE "MC-3500 & MC-4500 STORMTECH CHAMBER INSTALLATION GUIDE".
- THE USE OF EQUIPMENT OVER MC-3500 CHAMBERS IS LIMITED:
 - NO EQUIPMENT IS ALLOWED ON BARE CHAMBERS.
 - NO RUBBER TIRED LOADER, DUMP TRUCK, OR EXCAVATORS ARE ALLOWED UNTIL PROPER FILL DEPTHS ARE REACHED IN ACCORDANCE WITH THE "MC-3500 & MC-4500 STORMTECH CHAMBER INSTALLATION GUIDE".
 - WEIGHT LIMITS FOR CONSTRUCTION EQUIPMENT CAN BE FOUND IN THE "MC-3500 & MC-4500 STORMTECH CHAMBER INSTALLATION GUIDE".
- FULL 36" (900 mm) OF STABILIZED COVER MATERIALS OVER THE CHAMBERS IS REQUIRED FOR DUMP TRUCK TRAVEL OR DUMPING.

USE OF A DOZER TO PUSH EMBEDMENT STONE BETWEEN THE ROWS OF CHAMBERS MAY CAUSE DAMAGE TO CHAMBERS AND IS NOT AN ACCEPTABLE BACKFILL METHOD. ANY CHAMBERS DAMAGED BY USING THE "DUMP AND PUSH" METHOD ARE NOT COVERED UNDER THE STORMTECH STANDARD WARRANTY.

CONTACT ADS WITH ANY QUESTIONS ON INSTALLATION REQUIREMENTS OR WEIGHT LIMITS FOR CONSTRUCTION EQUIPMENT.

©2026 ADS, INC.

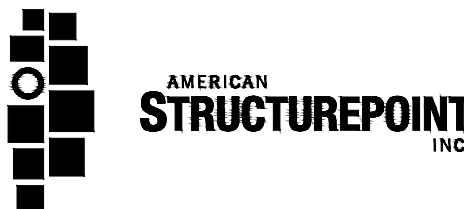
EASEMENT REFERENCE				REVISIONS			PLAN PREPARED BY: 	UNDERGROUND DETENTION DETAILS	PROJECT TITLE: PRIVATE STORM SEWER AND STORMWATER FACILITIES FOR INNIS APARTMENTS 2150 INNIS ROAD COLUMBUS, FRANKLIN COUNTY, OHIO								CITY OF COLUMBUS, OHIO DEPARTMENT OF PUBLIC UTILITIES DIVISION OF WATER RECLAMATION DIVISION USE ONLY			
CITY NO.	COUNTY RECORDER		GRANTOR	NO.	DESCRIPTION	APPROVAL/DATE			DIVISION USE ONLY				OWNER CONTRACTOR				SCALE: N/A		SHEET 21 / 25	
	VOL.	PAGE																		
										</										

PLOT SCALE: 1"=1' EDIT DATE: 8/2/26 - 9:13 AM EDITED BY: MLILE DRAWING FILE: O:\2022\03292D DRAWINGS\CIVIL\CONSTRUCTION DOCUMENTS\CC STORM\2022_03292 UGD.DWG

ACCEPTABLE FILL MATERIALS: STORMTECH MC-3500 CHAMBER SYSTEMS

MATERIAL LOCATION		DESCRIPTION	AASHTO MATERIAL CLASSIFICATIONS	COMPACTION / DENSITY REQUIREMENT
D	FINAL FILL: FILL MATERIAL FOR LAYER 'D' STARTS FROM THE TOP OF THE 'C' LAYER TO THE BOTTOM OF FLEXIBLE PAVEMENT OR UNPAVED FINISHED GRADE ABOVE. NOTE THAT PAVEMENT SUBBASE MAY BE PART OF THE 'D' LAYER	ANY SOIL/ROCK MATERIALS, NATIVE SOILS, OR PER ENGINEER'S PLANS. CHECK PLANS FOR PAVEMENT SUBGRADE REQUIREMENTS.	N/A	PREPARE PER SITE DESIGN ENGINEER'S PLANS. PAVED INSTALLATIONS MAY HAVE STRINGENT MATERIAL AND PREPARATION REQUIREMENTS.
C	INITIAL FILL: FILL MATERIAL FOR LAYER 'C' STARTS FROM THE TOP OF THE EMBEDMENT STONE ('B' LAYER) TO 24" (600 mm) ABOVE THE TOP OF THE CHAMBER. NOTE THAT PAVEMENT SUBBASE MAY BE A PART OF THE 'C' LAYER.	GRANULAR WELL-GRADED SOIL/AGGREGATE MIXTURES, <35% FINES OR PROCESSED AGGREGATE. MOST PAVEMENT SUBBASE MATERIALS CAN BE USED IN LIEU OF THIS LAYER.	AASHTO M145 ¹ A-1, A-2.4, A-3 OR AASHTO M43 ¹ 3, 357, 4, 467, 5, 56, 57, 6, 67, 68, 7, 78, 8, 89, 9, 10	BEGIN COMPACTIONS AFTER 24" (600 mm) OF MATERIAL OVER THE CHAMBERS IS REACHED. COMPACT ADDITIONAL LAYERS IN 12" (300 mm) MAX LIFTS TO A MIN. 95% PROCTOR DENSITY FOR WELL GRADED MATERIAL AND 95% RELATIVE DENSITY FOR PROCESSED AGGREGATE MATERIALS.
B	EMBEDMENT STONE: FILL SURROUNDING THE CHAMBERS FROM THE FOUNDATION STONE ('A' LAYER) TO THE 'C' LAYER ABOVE.	CLEAN, CRUSHED, ANGULAR STONE OR RECYCLED CONCRETE ⁵	AASHTO M43 ¹ 3, 357, 4, 467, 5, 56, 57	NO COMPACTION REQUIRED.
A	FOUNDATION STONE: FILL BELOW CHAMBERS FROM THE SUBGRADE UP TO THE FOOT (BOTTOM) OF THE CHAMBER.	CLEAN, CRUSHED, ANGULAR STONE OR RECYCLED CONCRETE ⁵	AASHTO M43 ¹ 3, 357, 4, 467, 5, 56, 57	PLATE COMPACT OR ROLL TO ACHIEVE A FLAT SURFACE ^{2,3}

- PLEASE NOTE:
- THE LISTED AASHTO DESIGNATIONS ARE FOR GRADATIONS ONLY. THE STONE MUST ALSO BE CLEAN, CRUSHED, ANGULAR. FOR EXAMPLE, A SPECIFICATION FOR #4 STONE WOULD STATE: "CLEAN, CRUSHED, ANGULAR NO. 4 (AASHTO M43) STONE".
 - STORMTECH COMPACTION REQUIREMENTS ARE MET FOR 'A' LOCATION MATERIALS WHEN PLACED AND COMPACTED IN 9" (230 mm) (MAX) LIFTS USING TWO FULL COVERAGES WITH A VIBRATORY COMPACTOR.
 - WHERE INFILTRATION SURFACES MAY BE COMPROMISED BY COMPACTION, FOR STANDARD DESIGN LOAD CONDITIONS, A FLAT SURFACE MAY BE ACHIEVED BY RAKING OR DRAGGING WITHOUT COMPACTION EQUIPMENT. FOR SPECIAL LOAD DESIGNS, CONTACT STORMTECH FOR COMPACTION REQUIREMENTS.
 - ONCE LAYER 'C' IS PLACED, ANY SOIL/MATERIAL CAN BE PLACED IN LAYER 'D' UP TO THE FINISHED GRADE. MOST PAVEMENT SUBBASE SOILS CAN BE USED TO REPLACE THE MATERIAL REQUIREMENTS OF LAYER 'C' OR 'D' AT THE SITE DESIGN ENGINEER'S DISCRETION.
 - WHERE RECYCLED CONCRETE AGGREGATE IS USED IN LAYERS 'A' OR 'B' THE MATERIAL SHOULD ALSO MEET THE ACCEPTABILITY CRITERIA OUTLINED IN TECHNICAL NOTE 6.20 "RECYCLED CONCRETE STRUCTURAL BACKFILL".

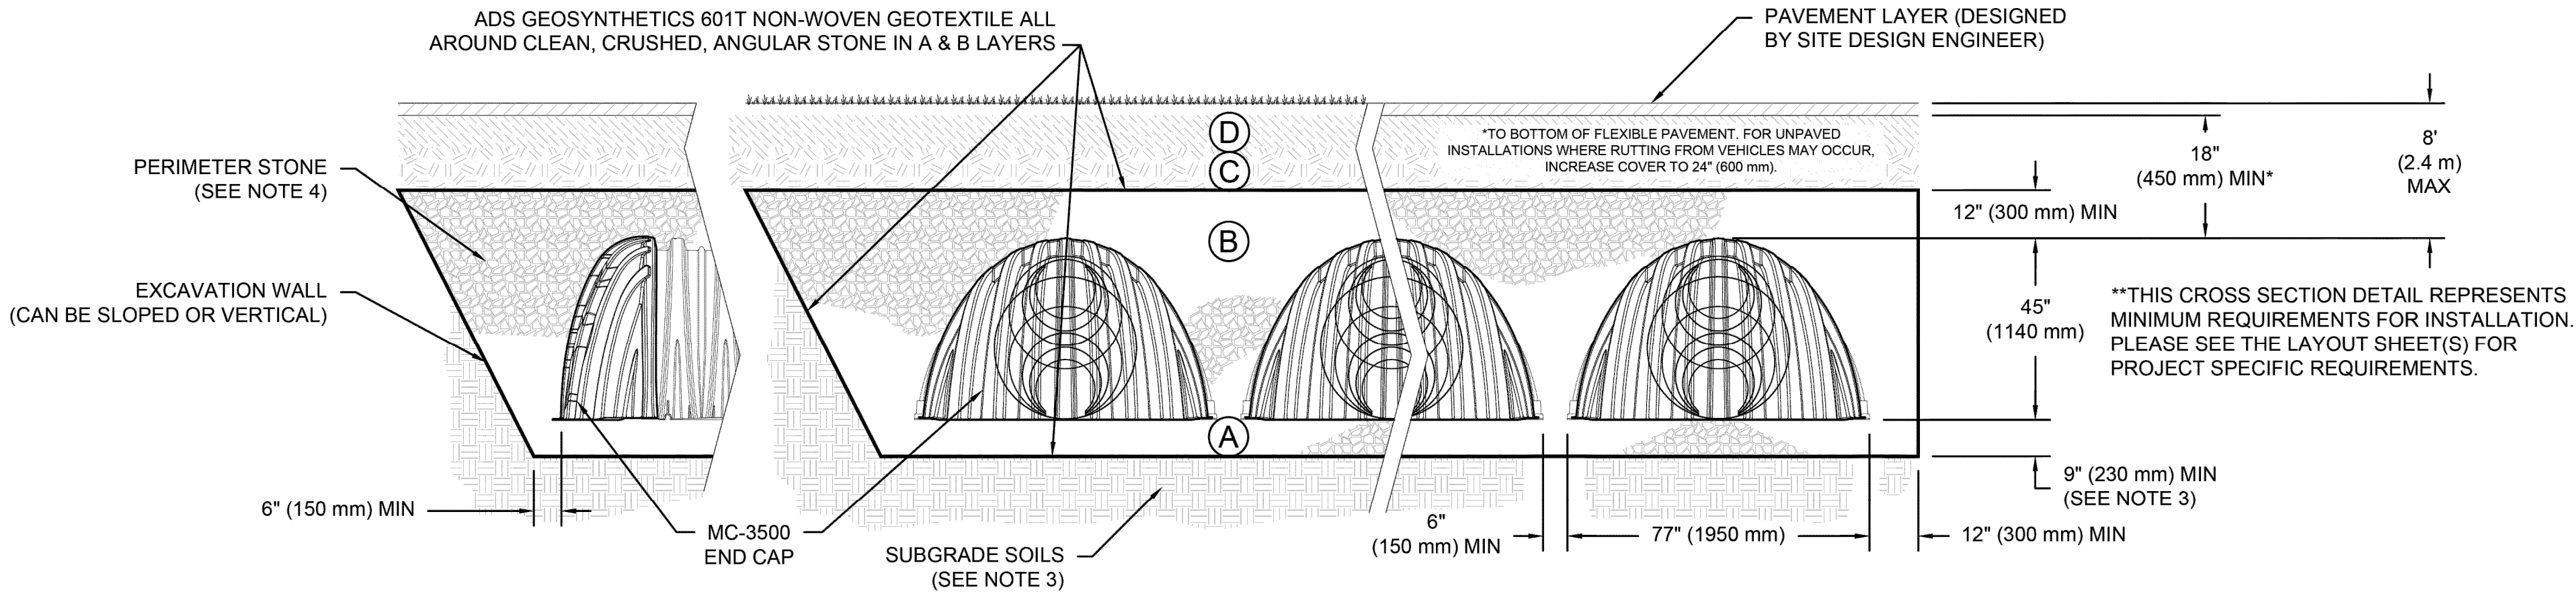

NOTES:

- CHAMBERS SHALL MEET THE REQUIREMENTS OF ASTM F2418, "STANDARD SPECIFICATION FOR POLYPROPYLENE (PP) CORRUGATED WALL STORMWATER COLLECTION CHAMBERS" CHAMBER CLASSIFICATION 45x76 DESIGNATION SS.
- MC-3500 CHAMBERS SHALL BE DESIGNED IN ACCORDANCE WITH ASTM F2787 "STANDARD PRACTICE FOR STRUCTURAL DESIGN OF THERMOPLASTIC CORRUGATED WALL STORMWATER COLLECTION CHAMBERS".
- THE SITE DESIGN ENGINEER IS RESPONSIBLE FOR ASSESSING THE BEARING RESISTANCE (ALLOWABLE BEARING CAPACITY) OF THE SUBGRADE SOILS AND THE DEPTH OF FOUNDATION STONE WITH CONSIDERATION FOR THE RANGE OF EXPECTED SOIL MOISTURE CONDITIONS. REFERENCE STORMTECH DESIGN MANUAL FOR BEARING CAPACITY GUIDANCE.
- PERIMETER STONE MUST BE EXTENDED HORIZONTALLY TO THE EXCAVATION WALL FOR BOTH VERTICAL AND SLOPED EXCAVATION WALLS.
- REQUIREMENTS FOR HANDLING AND INSTALLATION:
 - TO MAINTAIN THE WIDTH OF CHAMBERS DURING SHIPPING AND HANDLING, CHAMBERS SHALL HAVE INTEGRAL, INTERLOCKING STACKING LUGS.
 - TO ENSURE A SECURE JOINT DURING INSTALLATION AND BACKFILL, THE HEIGHT OF THE CHAMBER JOINT SHALL NOT BE LESS THAN 3".
 - TO ENSURE THE INTEGRITY OF THE ARCH SHAPE DURING INSTALLATION, a) THE ARCH STIFFNESS CONSTANT SHALL BE GREATER THAN OR EQUAL TO 500 LBS/FT/%. THE ASC IS DEFINED IN SECTION 6.2.8 OF ASTM F2418. AND b) TO RESIST CHAMBER DEFORMATION DURING INSTALLATION AT ELEVATED TEMPERATURES (ABOVE 73° F / 23° C), CHAMBERS SHALL BE PRODUCED FROM REFLECTIVE GOLD OR YELLOW COLORS.

INNIS RD DEVELOPMENT

COLUMBUS, OH, USA

DATE: 07/29/2026

DRAWN: ML

CHECKED: N/A

PROJECT #:

THIS DRAWING HAS BEEN PREPARED BASED ON INFORMATION PROVIDED TO ADS/STORMTECH UNDER THE DIRECTION OF THE PROJECT'S ENGINEER OF RECORD (TECH) OR OTHER PROJECT REPRESENTATIVE. THIS DRAWING IS NOT INTENDED FOR USE IN BIDDING OR CONSTRUCTION WITHOUT THE EOR'S PRIOR APPROVAL. EOR SHALL REVIEW THIS DRAWING PRIOR TO BIDDING AND/OR CONSTRUCTION. IT IS THE ULTIMATE RESPONSIBILITY OF THE EOR TO ENSURE THAT THE PRODUCT(S) DEPICTED AND ALL ASSOCIATED DETAILS MEET ALL APPLICABLE LAWS, REGULATIONS, AND PROJECT REQUIREMENTS.

StormTech®
Chamber System

WWW.ADSPIPE.COM

ADS

SHEET
3 OF 5

EASEMENT REFERENCE				REVISIONS		
CITY NO.	COUNTY RECORDER		GRANTOR	NO.	DESCRIPTION	APPROVAL/DATE
	VOL.	PAGE				



UNDERGROUND DETENTION DETAILS

PROJECT TITLE: PRIVATE STORM SEWER AND STORMWATER FACILITIES FOR INNIS APARTMENTS 2150 INNIS ROAD COLUMBUS, FRANKLIN COUNTY, OHIO			
DIVISION USE ONLY		OWNER	
		CONTRACTOR	
		INSPECTOR	
		AGREEMENT	COMPLETED
		RPD	CKD
		CID	CON.DR.
		INDEX DETAIL	RECORD FILE

CITY OF COLUMBUS, OHIO
DEPARTMENT OF PUBLIC UTILITIES
DIVISION OF WATER RECLAMATION


DIVISION USE ONLY

SCALE: N/A

SHEET
23 / 25

CONTRACT DRAWING NO.
CC-_____

RECORD PLAN NO.

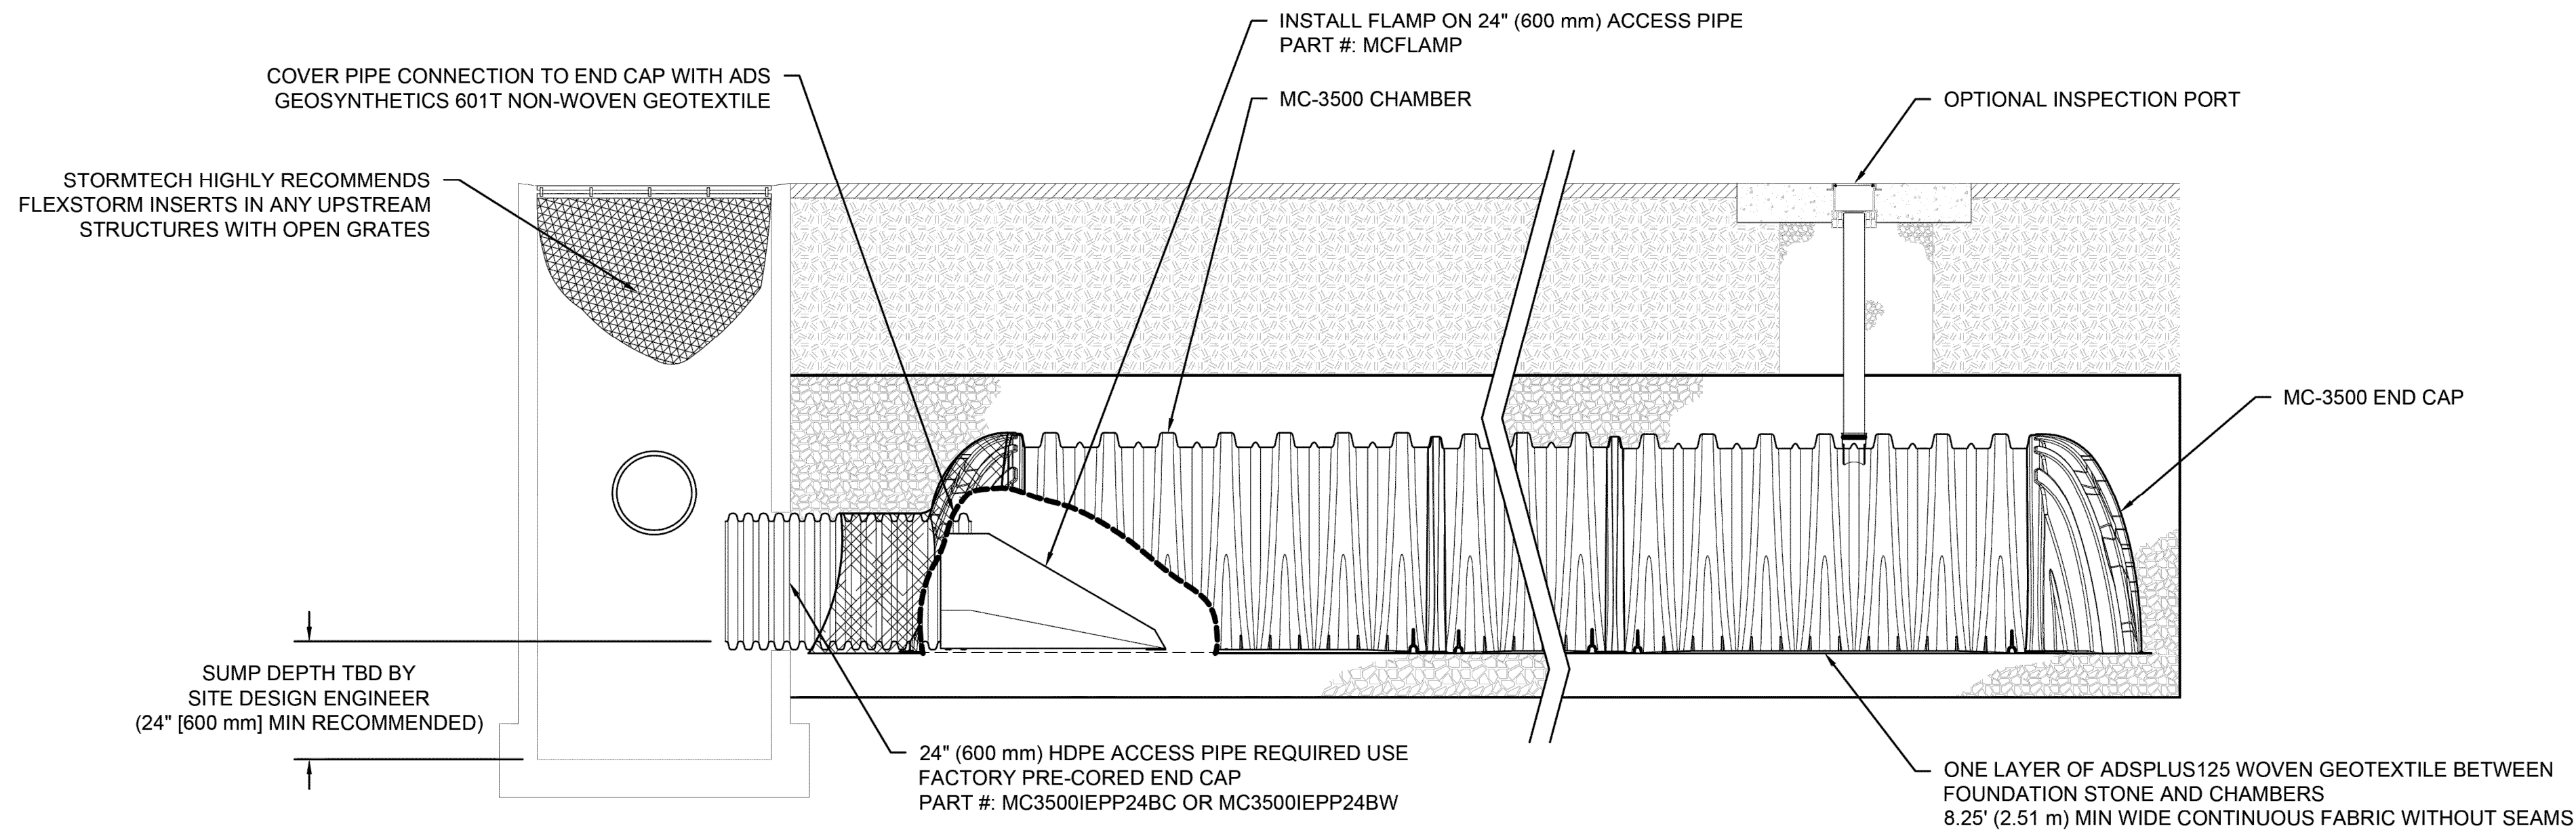

MC-3500 ISOLATOR ROW PLUS DETAIL

NTS


INSPECTION & MAINTENANCE

- STEP 1) INSPECT ISOLATOR ROW PLUS FOR SEDIMENT
- A. INSPECTION PORTS (IF PRESENT)
 - A.1. REMOVE/OPEN LID ON NYLOPLAST INLINE DRAIN
 - A.2. REMOVE AND CLEAN FLEXSTORM FILTER IF INSTALLED
 - A.3. USING A FLASHLIGHT AND STADIA ROD, MEASURE DEPTH OF SEDIMENT AND RECORD ON MAINTENANCE LOG
 - A.4. LOWER A CAMERA INTO ISOLATOR ROW PLUS FOR VISUAL INSPECTION OF SEDIMENT LEVELS (OPTIONAL)
 - A.5. IF SEDIMENT IS AT, OR ABOVE, 3" (80 mm) PROCEED TO STEP 2. IF NOT, PROCEED TO STEP 3.
 - B. ALL ISOLATOR PLUS ROWS
 - B.1. REMOVE COVER FROM STRUCTURE AT UPSTREAM END OF ISOLATOR ROW PLUS
 - B.2. USING A FLASHLIGHT, INSPECT DOWN THE ISOLATOR ROW PLUS THROUGH OUTLET PIPE
 - i) MIRRORS ON POLES OR CAMERAS MAY BE USED TO AVOID A CONFINED SPACE ENTRY
 - ii) FOLLOW OSHA REGULATIONS FOR CONFINED SPACE ENTRY IF ENTERING MANHOLE
 - B.3. IF SEDIMENT IS AT, OR ABOVE, 3" (80 mm) PROCEED TO STEP 2. IF NOT, PROCEED TO STEP 3.
- STEP 2) CLEAN OUT ISOLATOR ROW PLUS USING THE JETVAC PROCESS
- A. A FIXED CULVERT CLEANING NOZZLE WITH REAR FACING SPREAD OF 45" (1.1 m) OR MORE IS PREFERRED
 - B. APPLY MULTIPLE PASSES OF JETVAC UNTIL BACKFLUSH WATER IS CLEAN
 - C. VACUUM STRUCTURE SUMP AS REQUIRED
- STEP 3) REPLACE ALL COVERS, GRATES, FILTERS, AND LIDS; RECORD OBSERVATIONS AND ACTIONS.
- STEP 4) INSPECT AND CLEAN BASINS AND MANHOLES UPSTREAM OF THE STORMTECH SYSTEM.

NOTES

1. INSPECT EVERY 6 MONTHS DURING THE FIRST YEAR OF OPERATION. ADJUST THE INSPECTION INTERVAL BASED ON PREVIOUS OBSERVATIONS OF SEDIMENT ACCUMULATION AND HIGH WATER ELEVATIONS.
2. CONDUCT JETTING AND VACTORING ANNUALLY OR WHEN INSPECTION SHOWS THAT MAINTENANCE IS NECESSARY.

[illegible][illegible]

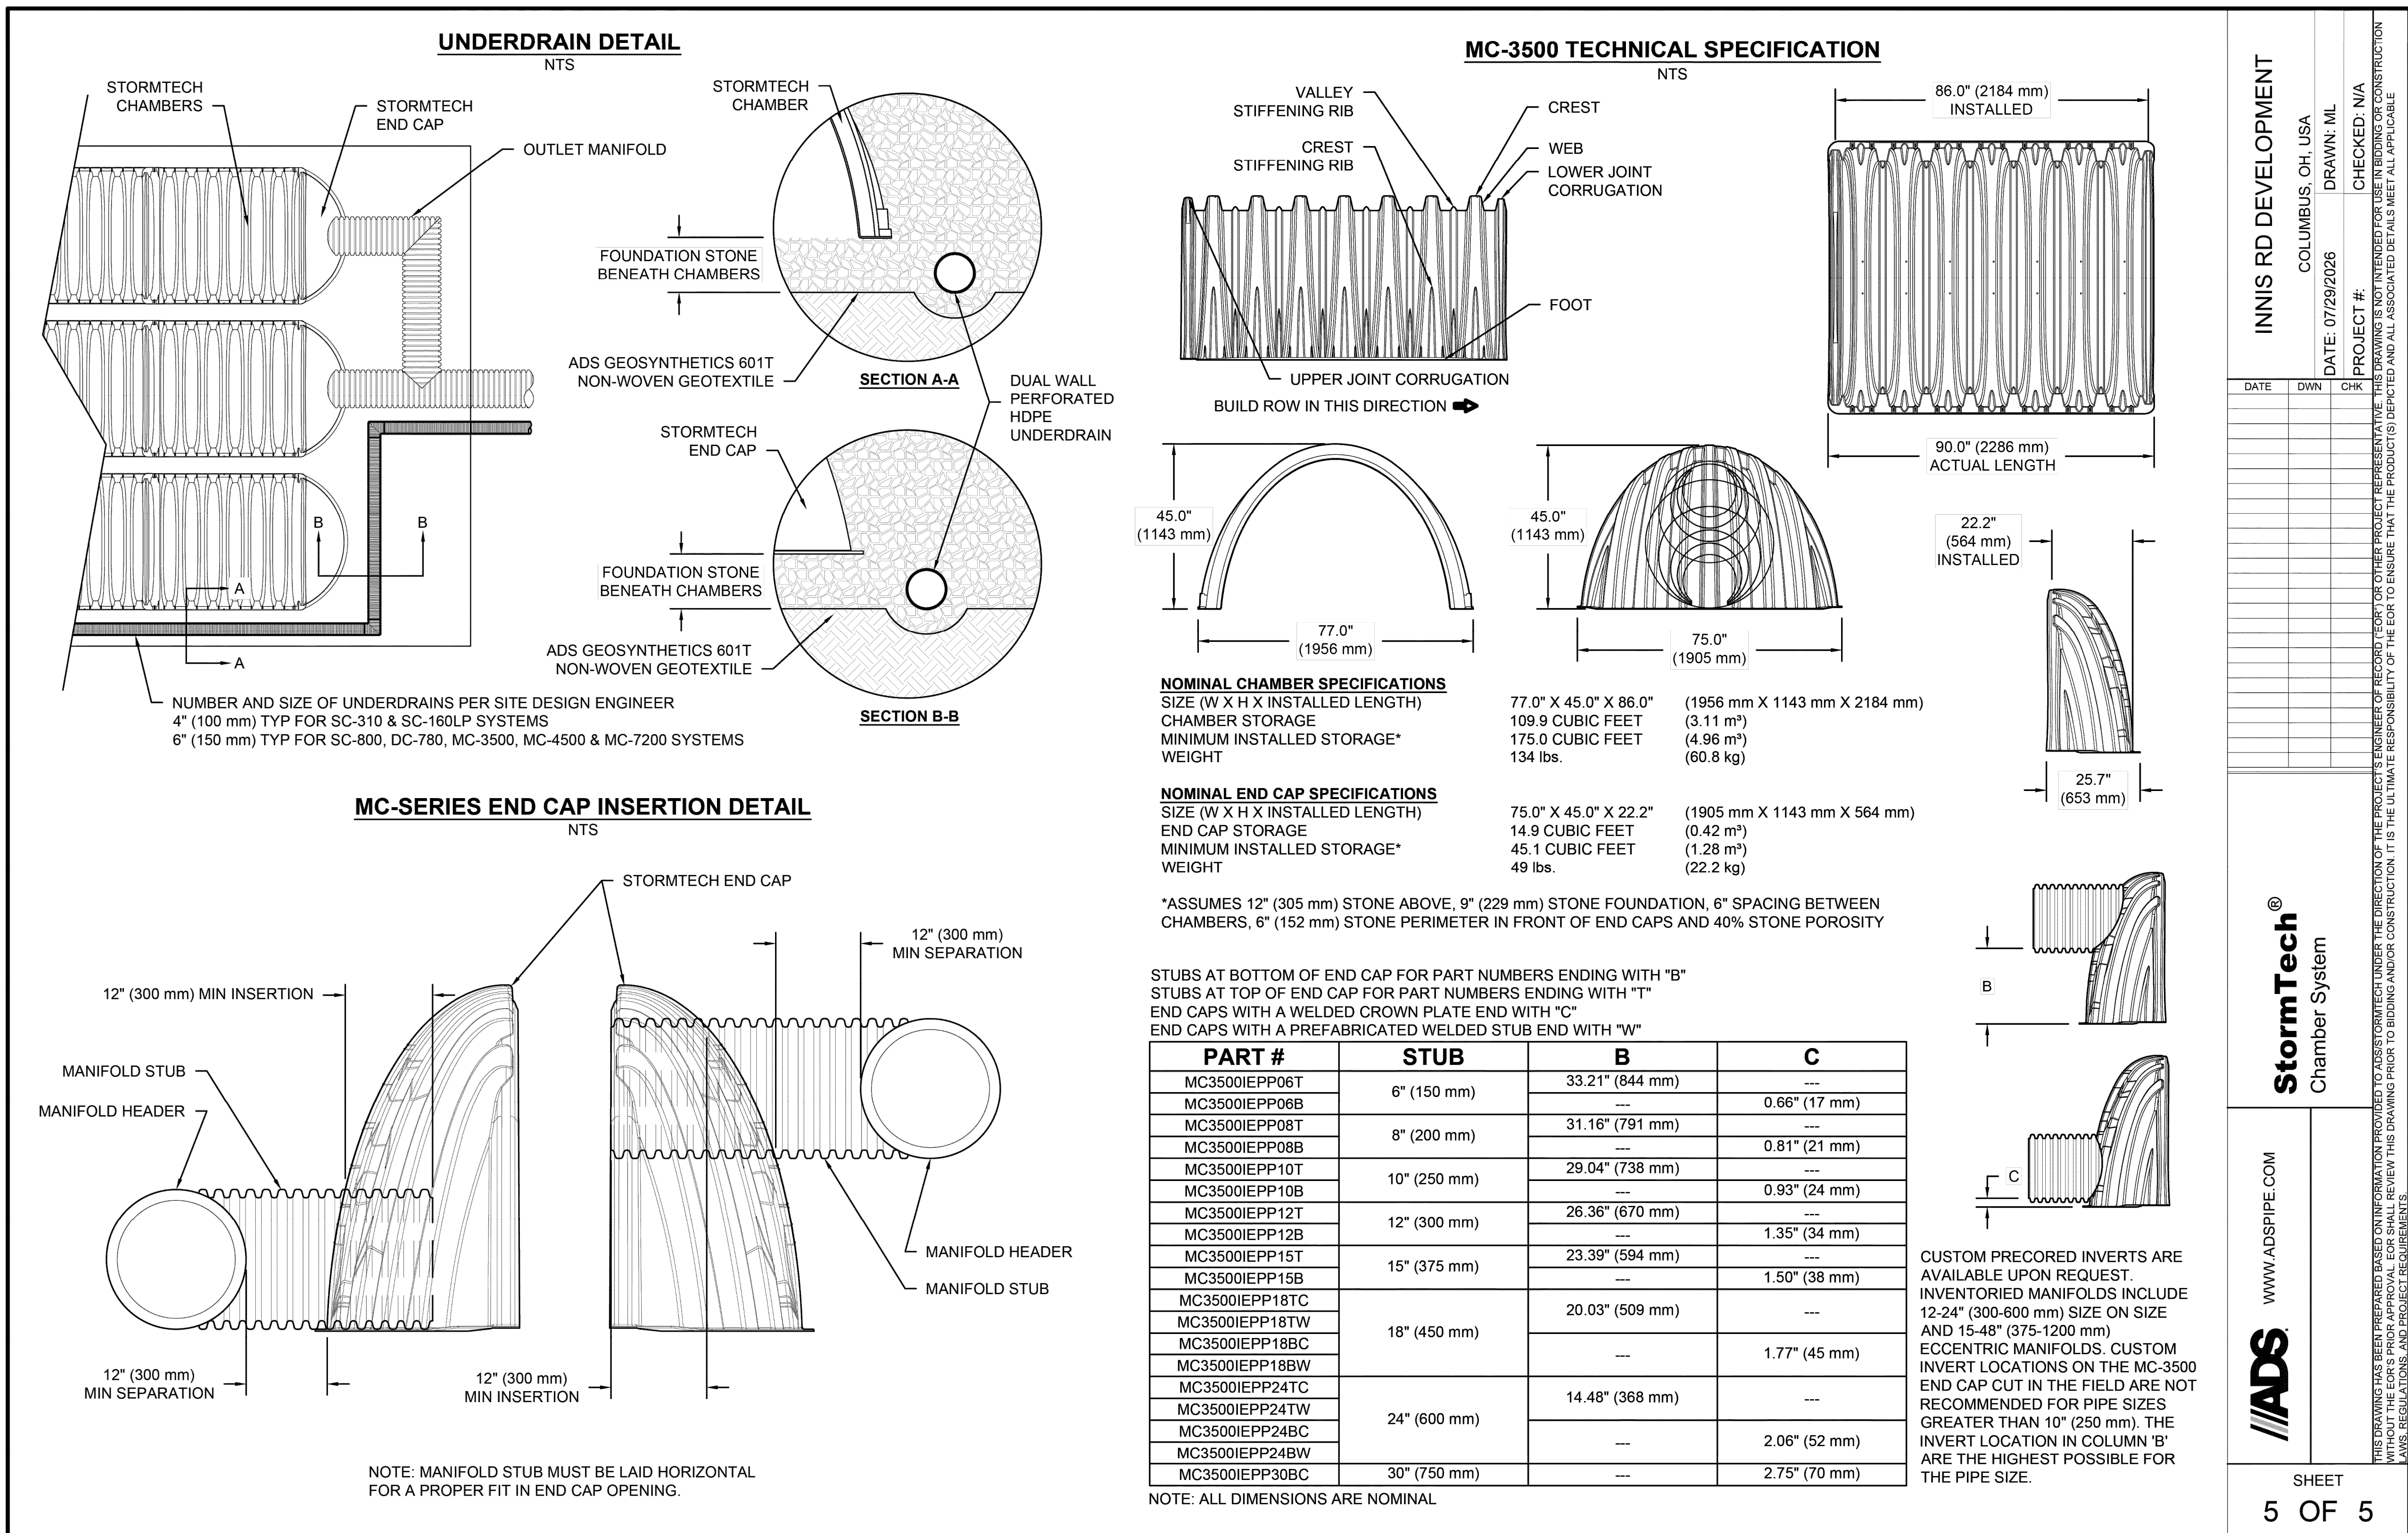

EASEMENT REFERENCE				REVISIONS			PLAN PREPARED BY: 	PROJECT TITLE: PRIVATE STORM SEWER AND STORMWATER FACILITIES FOR INNIS APARTMENTS 2150 INNIS ROAD COLUMBUS, FRANKLIN COUNTY, OHIO	CITY OF COLUMBUS, OHIO DEPARTMENT OF PUBLIC UTILITIES DIVISION OF WATER RECLAMATION DIVISION USE ONLY						
CITY NO.	COUNTY RECORDER		GRANTOR	NO.	DESCRIPTION	APPROVAL DATE									
	VOL.	PAGE													
UNDERGROUND DETENTION DETAILS								DIVISION USE ONLY		OWNER		SCALE: N/A	SHEET 25 / 25		
										CONTRACTOR					
										INSPECTOR					
										AGREEMENT				COMPLETED	
														RPD	CKD
				INDEX DETAIL		RECORD FILE		CONTRACT DRAWING NO. CC-_____		RECORD PLAN NO.					