



CERTIFICATION

Construction Documents

COhatch - Leader Building


132 W Elder St, Cincinnati,
Ohio, 45202

Project No.: 21023-A
Drawn By: Author
Checked By: Checker
Scale: See Drawing
Issue Date: November 18, 2022


REVISION SCHEDULE		
Rev. #	Revision Description	Issue Date
8	REV #1	11-18-2022

Interior Elevations


A5.26

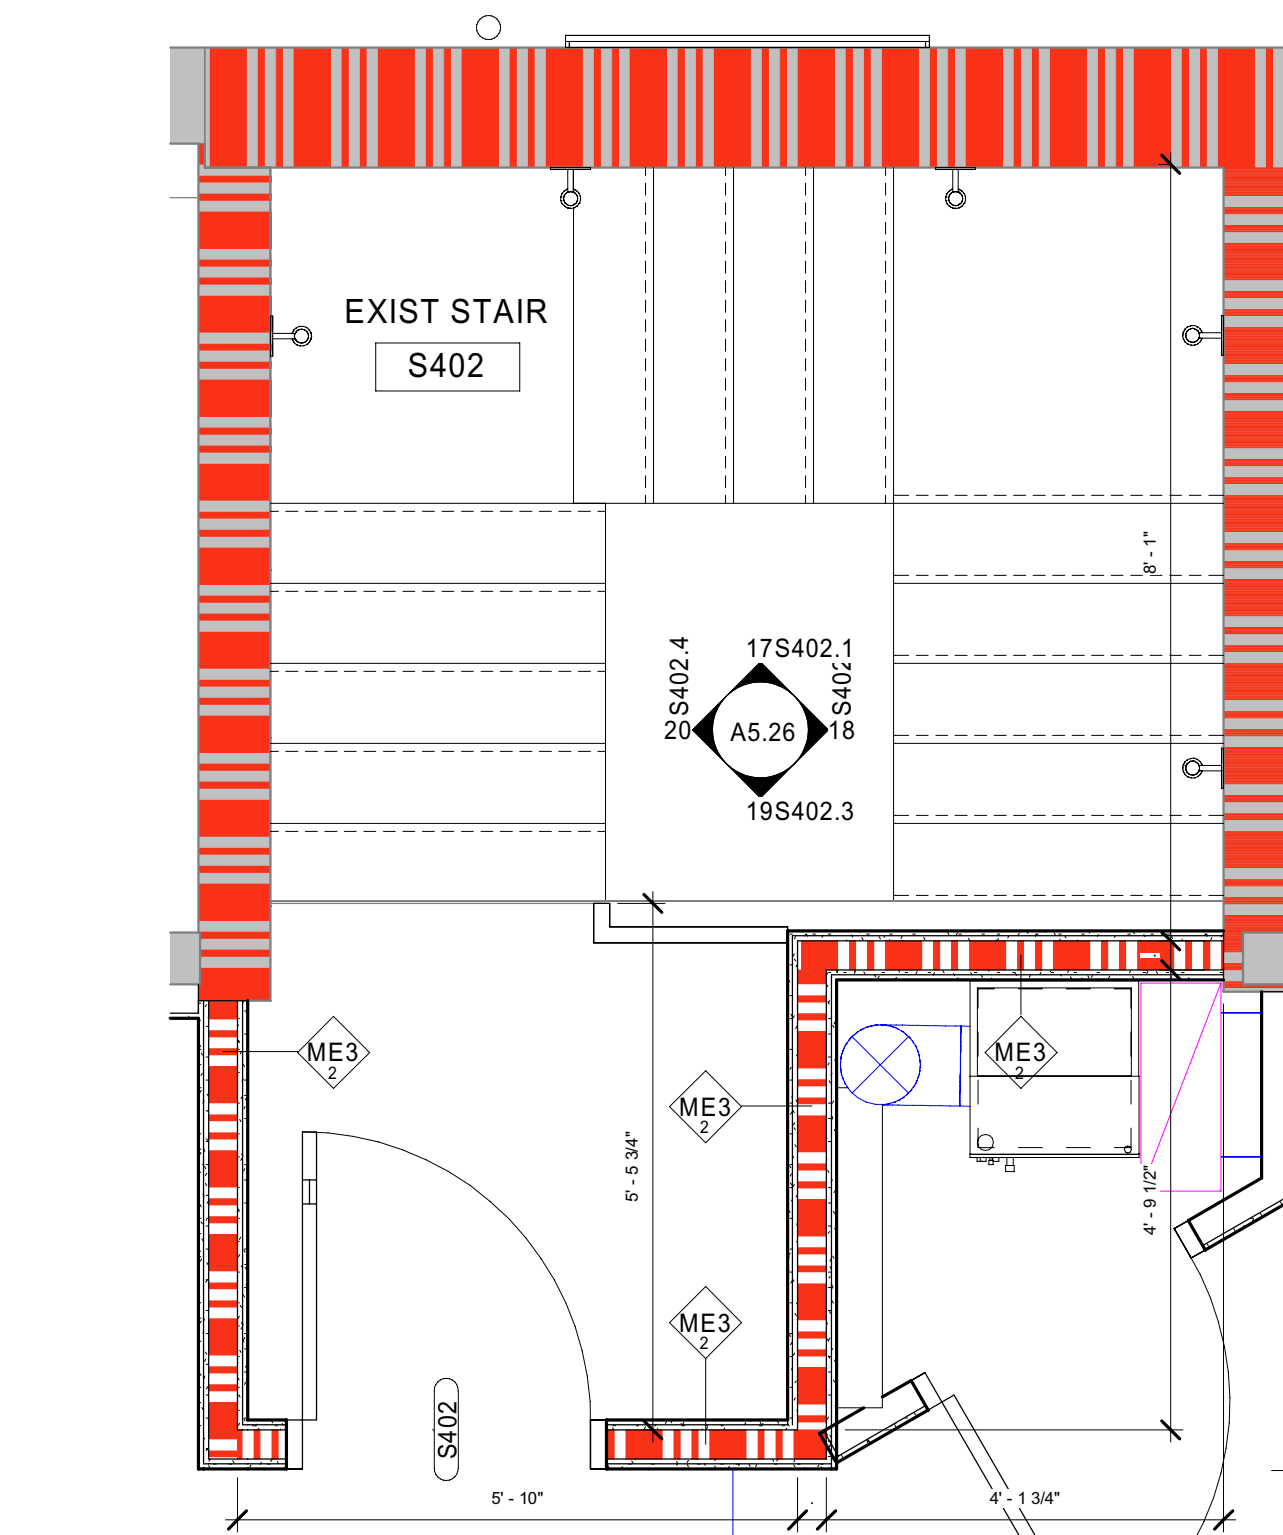


4 Floor Plan
Exist. Stair - 4th Floor, Plan Enlargement
A5.26 1/2" = 1'-0"

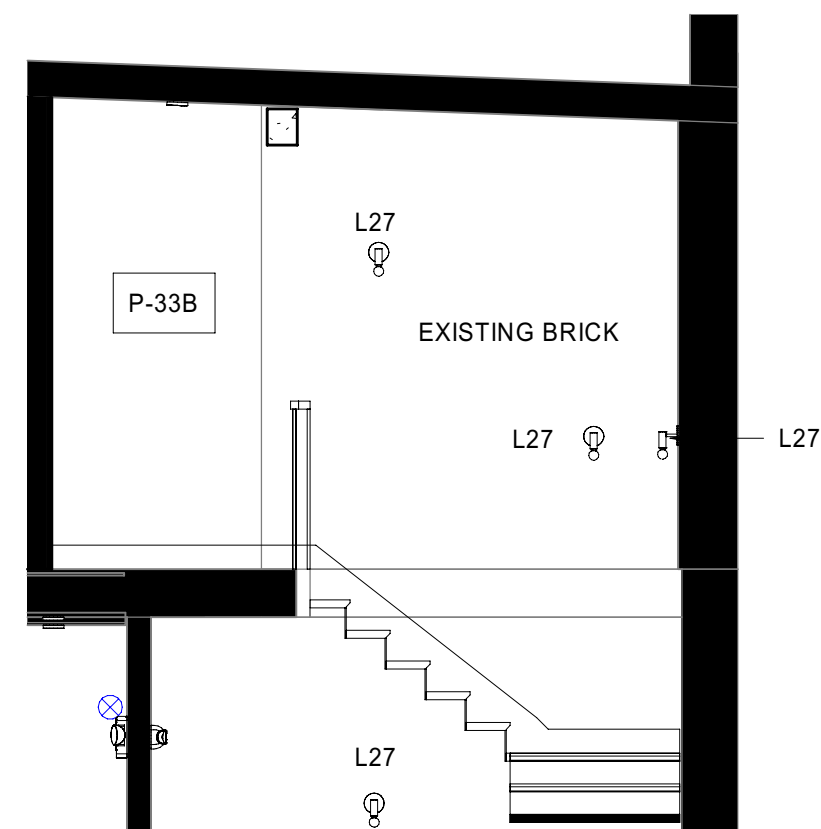


20 Interior Elevation
Existing Stair- S402-W
A5.26 1/4" = 1'-0"

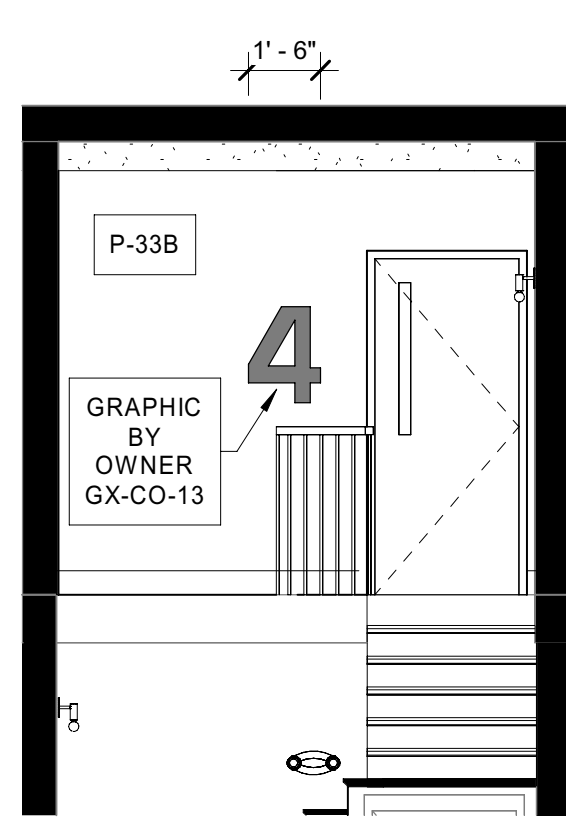


19 Interior Elevation
Existing Stair- S402-S
A5.26 1/4" = 1'-0"

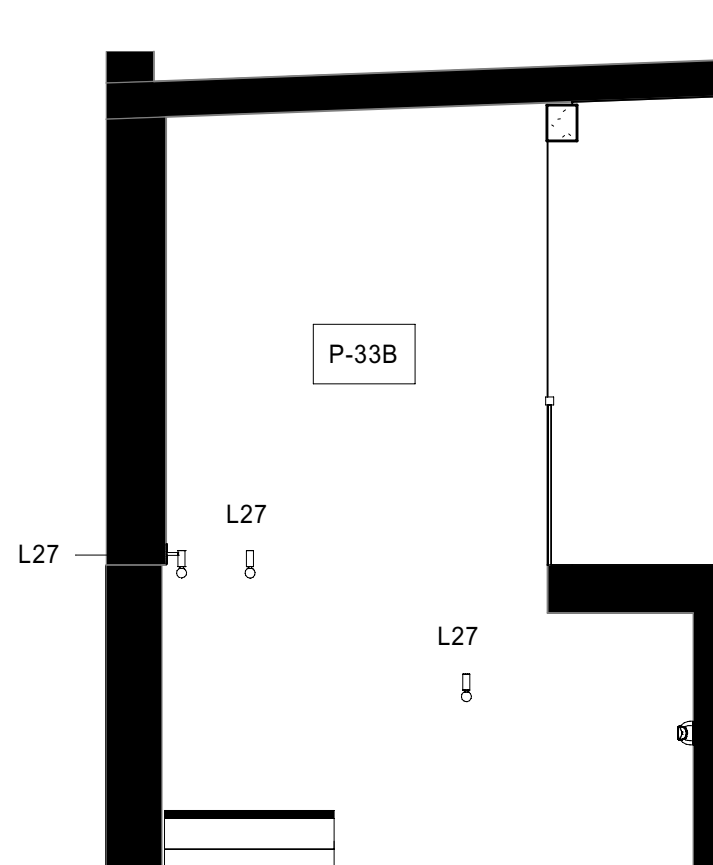


18 Interior Elevation
Existing Stair- S402-E
A5.26 1/4" = 1'-0"

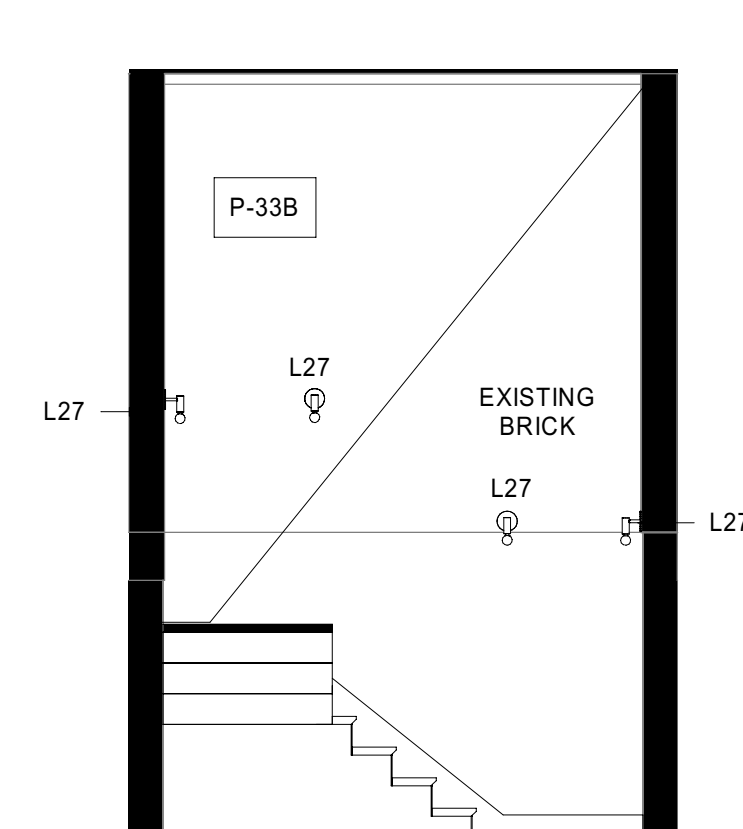


17 Interior Elevation
Existing Stair- S402-N
A5.26 1/4" = 1'-0"

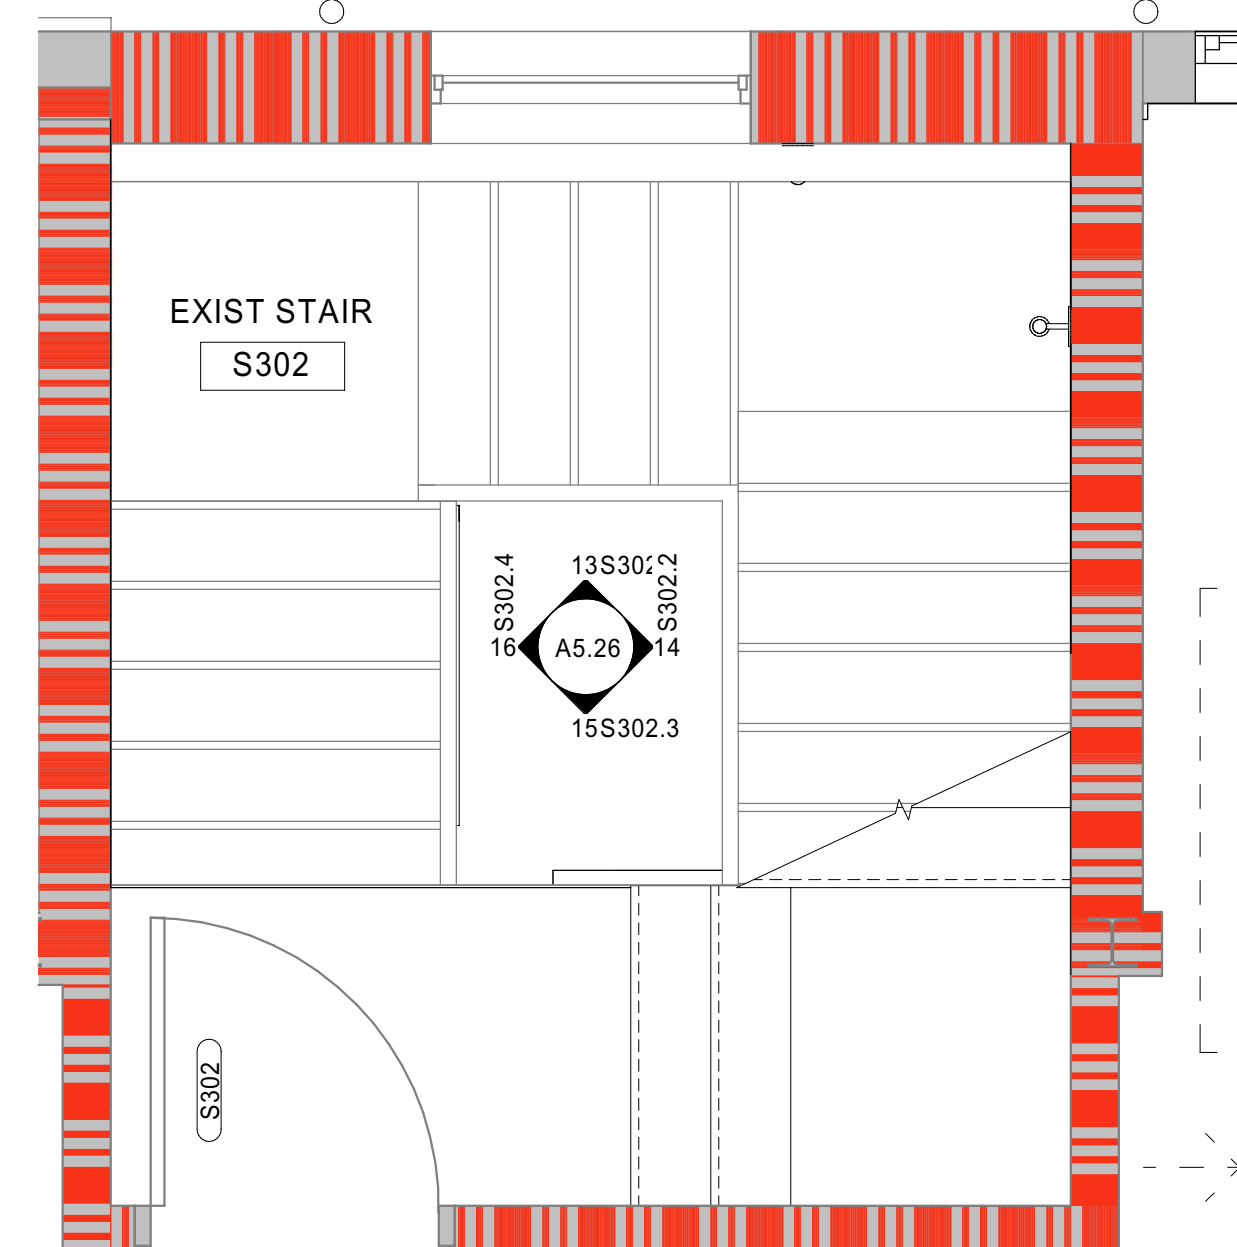


3 Floor Plan
Exist. Stair and Elevator - 3rd Floor
A5.26 1/2" = 1'-0"

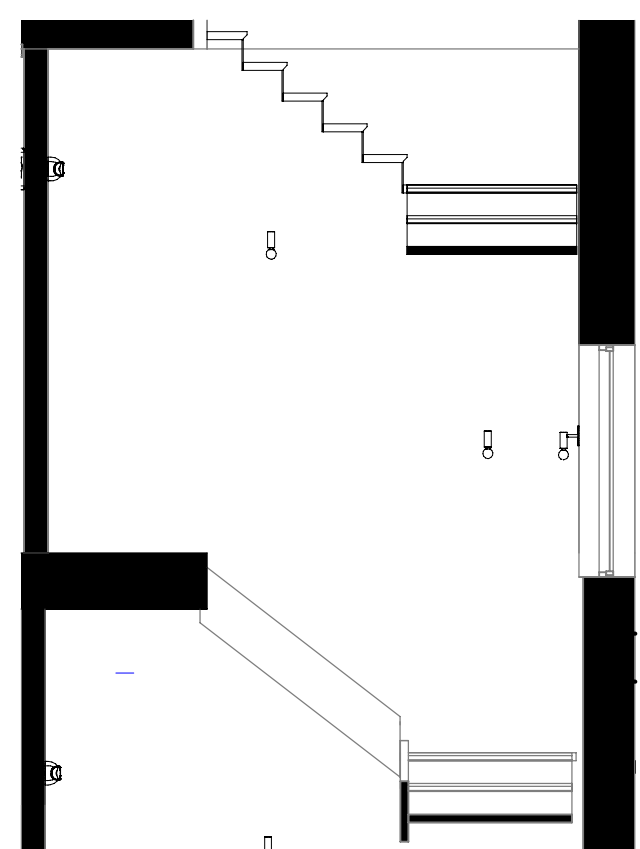


16 Interior Elevation
Existing Stair- S302-W
A5.26 1/4" = 1'-0"

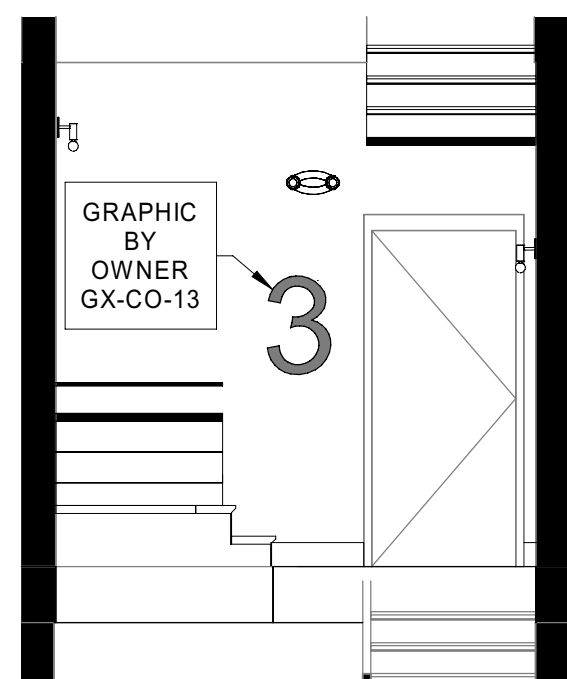


15 Interior Elevation
Existing Stair- S302-S
A5.26 1/4" = 1'-0"

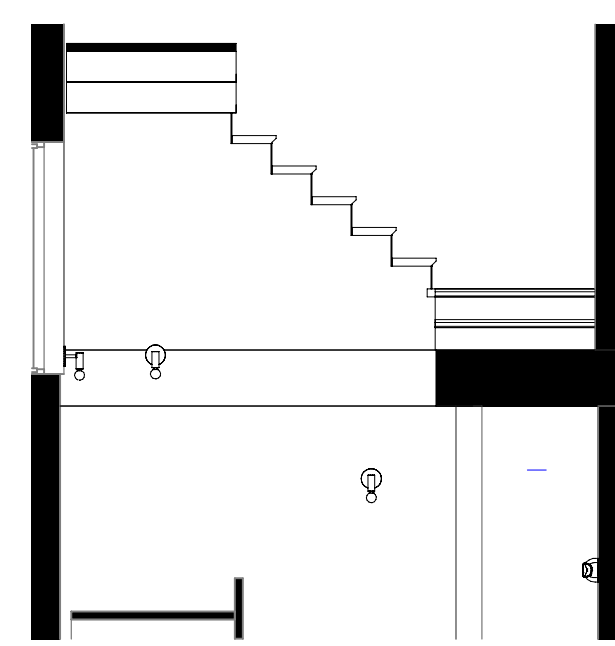


14 Interior Elevation
Existing Stair- S302-E
A5.26 1/4" = 1'-0"

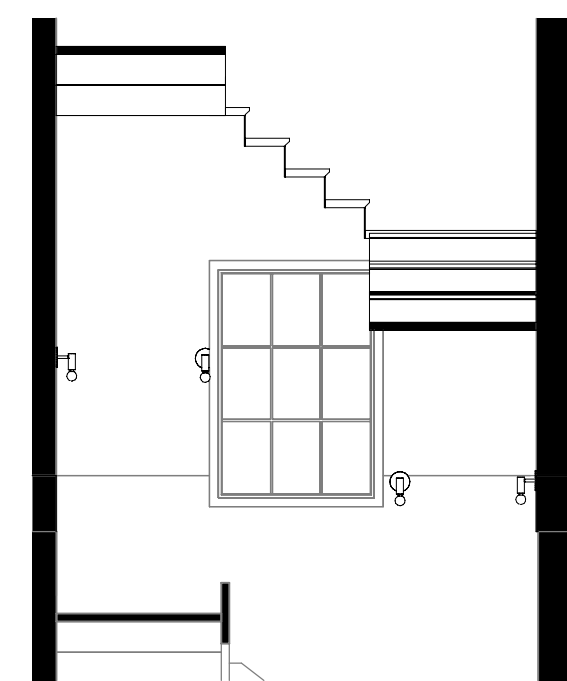


13 Interior Elevation
Existing Stair- S302-N
A5.26 1/4" = 1'-0"

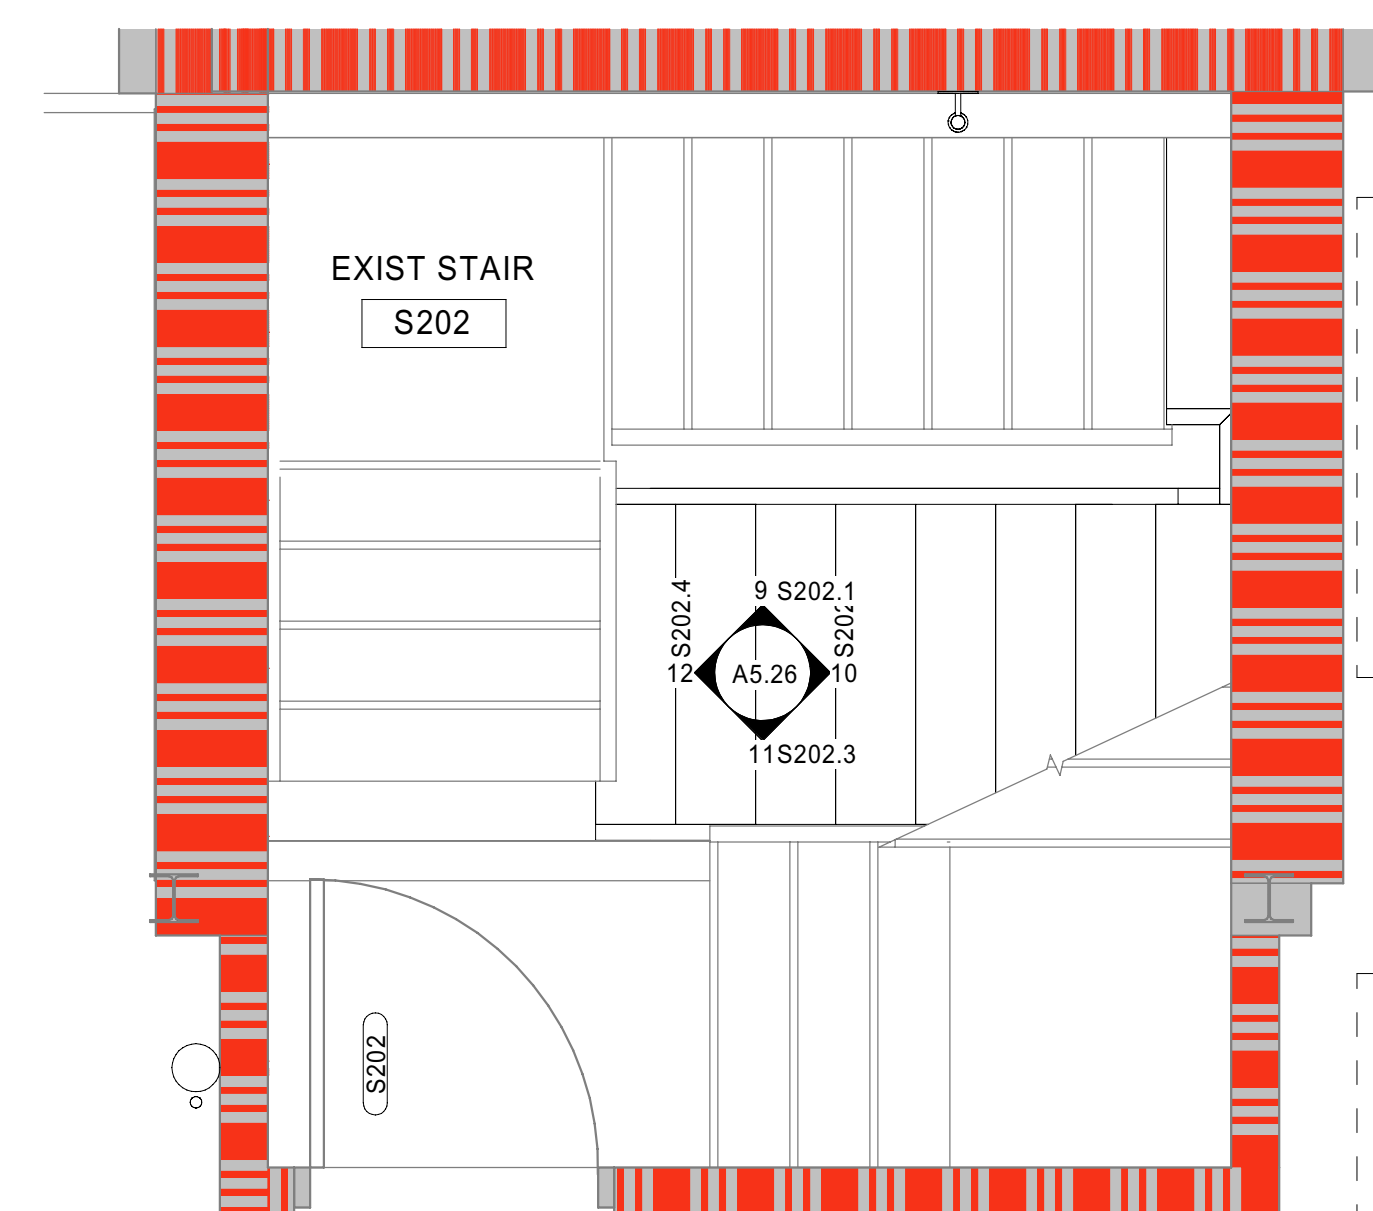


2 Floor Plan
Exist. Stair and Elevator - 2nd Floor
A5.26 1/2" = 1'-0"

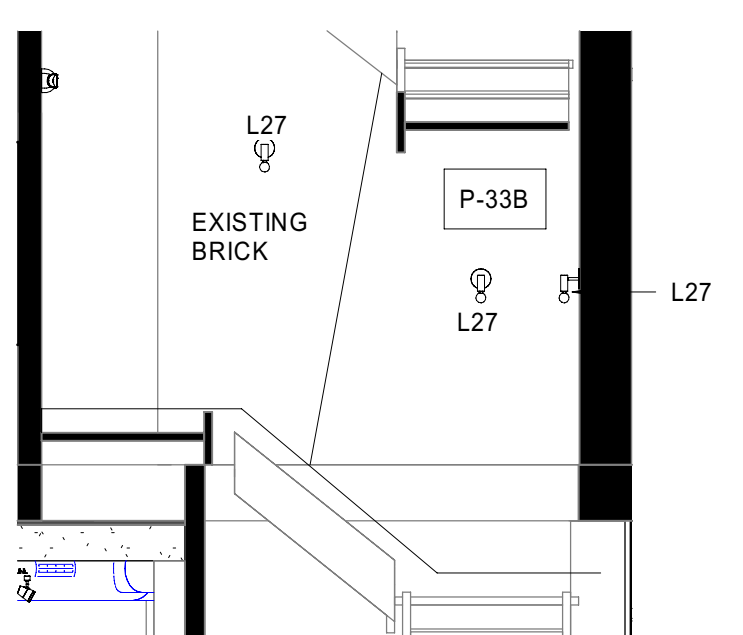


12 Interior Elevation
Existing Stair- S202-W
A5.26 1/4" = 1'-0"

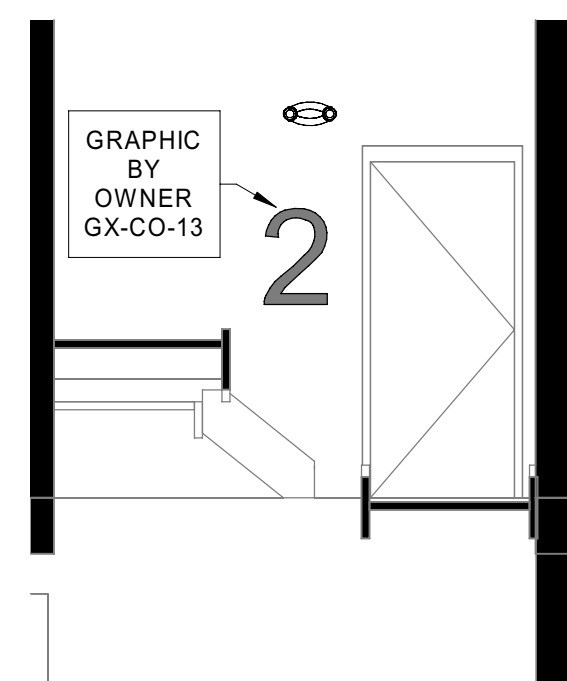


11 Interior Elevation
Existing Stair- S202-S
A5.26 1/4" = 1'-0"

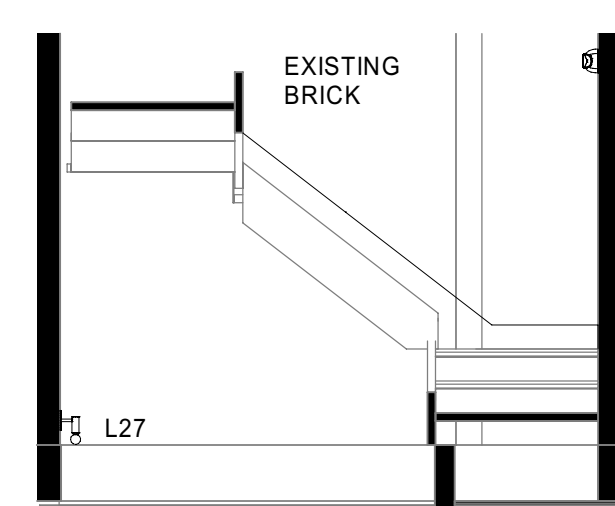


10 Interior Elevation
Existing Stair- S202-E
A5.26 1/4" = 1'-0"

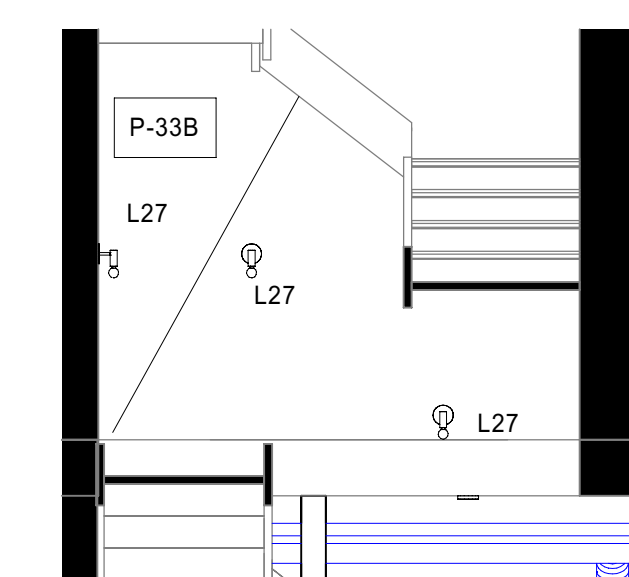


9 Interior Elevation
Existing Stair- S202-N
A5.26 1/4" = 1'-0"

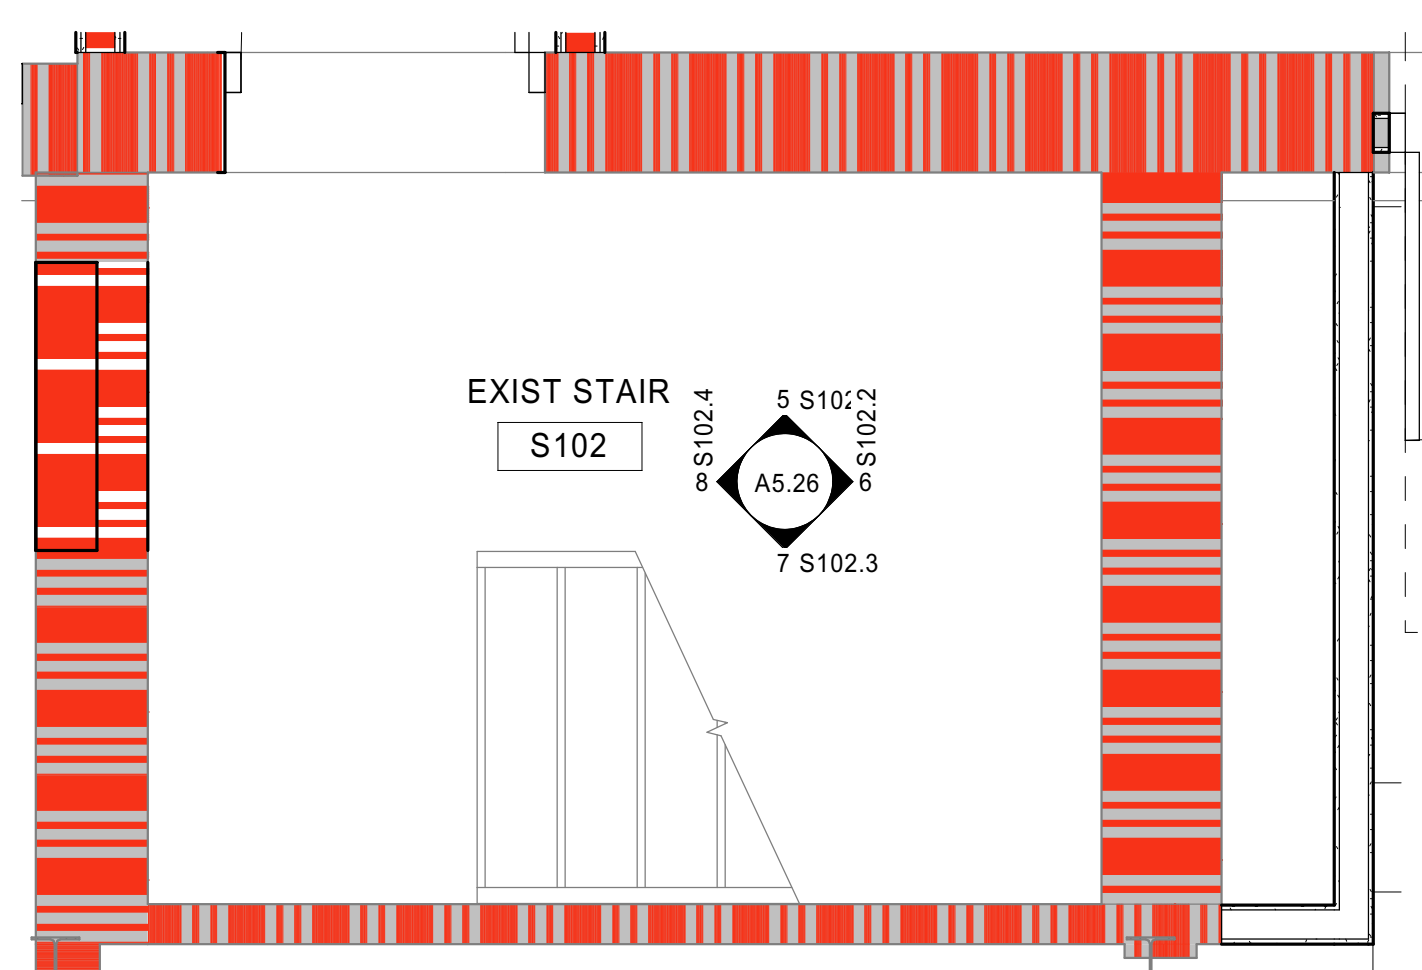


1 Floor Plan
Existing Stair
A5.26 1/2" = 1'-0"

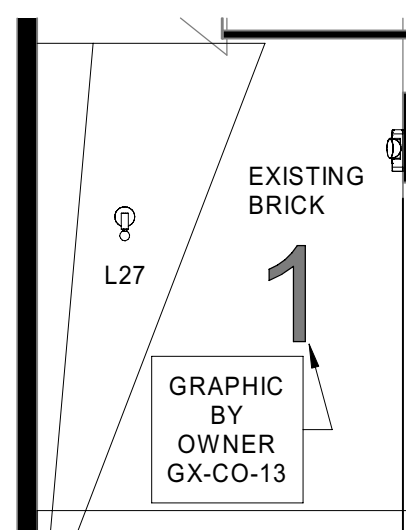


8 Interior Elevation
Existing Stair- S102-W
A5.26 1/4" = 1'-0"

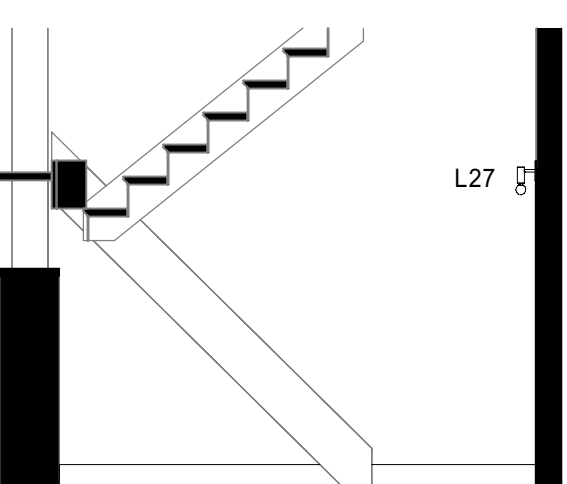

7 Interior Elevation
Existing Stair- S102-S
A5.26 1/4" = 1'-0"

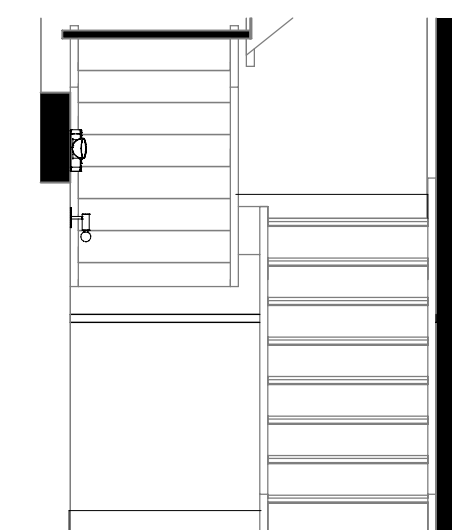

6 Interior Elevation
Existing Stair- S102-E
A5.26 1/4" = 1'-0"

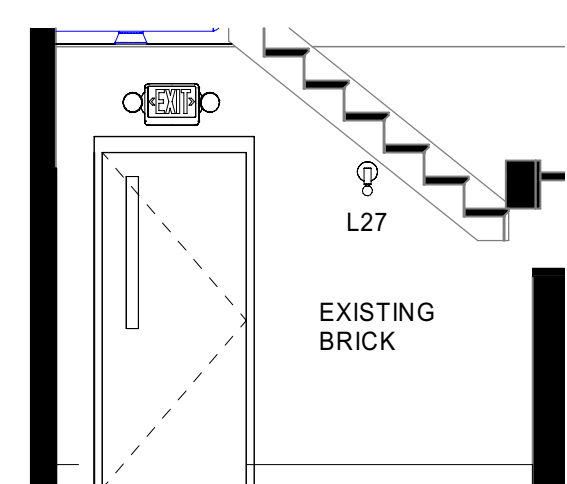

5 Interior Elevation
Existing Stair- S102-N
A5.26 1/4" = 1'-0"