



South Deck - Exist. Masonry Wall Parapet Detail

1 1/2" = 1'-0"

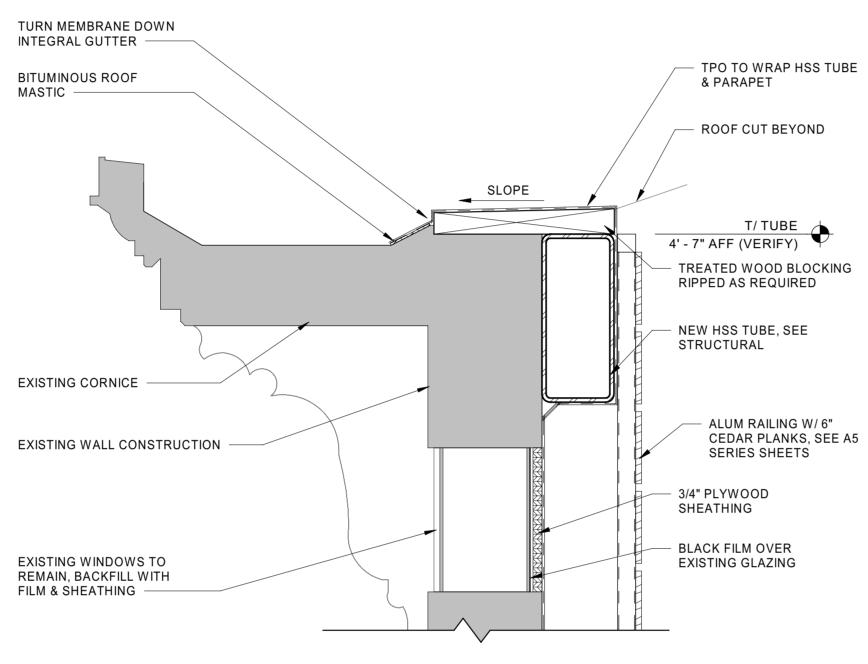


South Deck - Parapet Detail

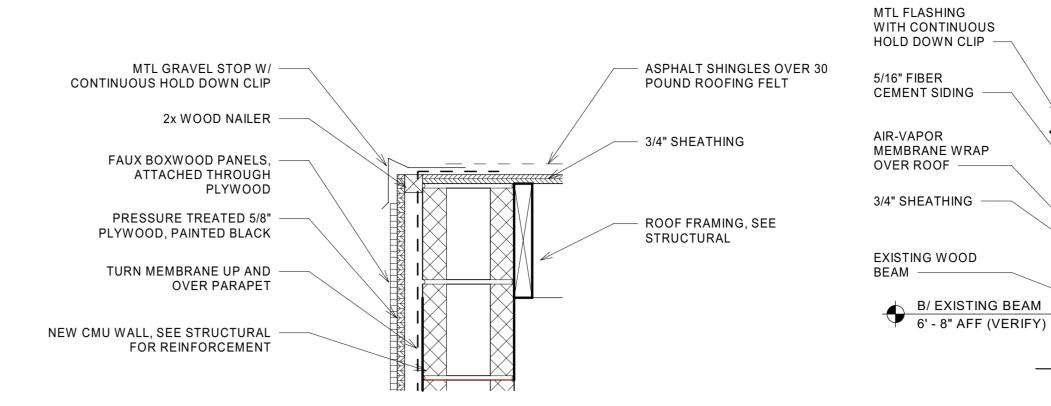

South Deck Stair Tower Detail 1 1/2" = 1'-0"

South Deck - Shingle Roof Detail A7.01 1 1/2" = 1'-0"

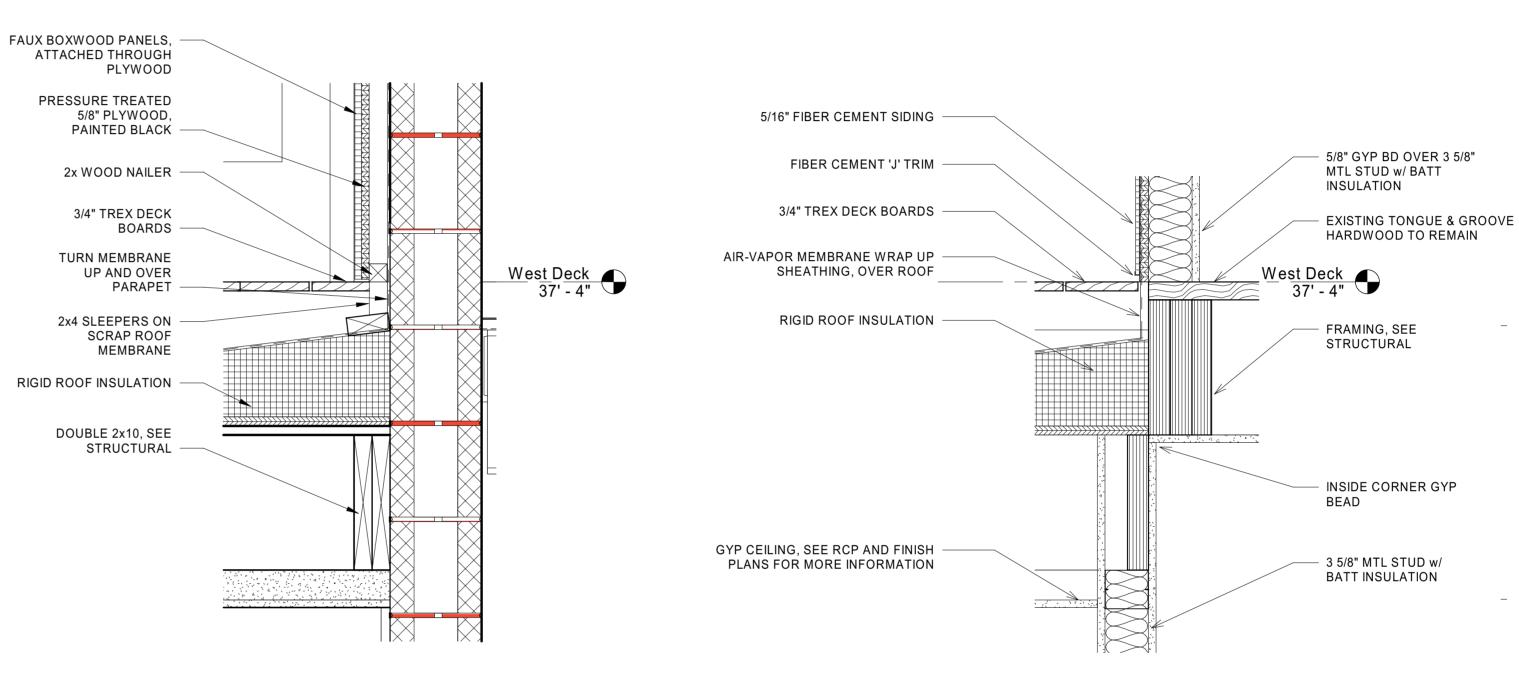

South Deck - Green Wall Typ. Detail

South Deck - Hardie Panel Base Detail



OVER 30 POUND

ROOF STRUCTURE, SEE STRUCTURAL

SHIM SPACE

STOREFRONT, SEE

STOREFRONT **ELEVATIONS**

ROOFING FELT

626 North Illinois Street Indianapolis, Indiana 46204 Phone: (317) 635-5030 Website: www.browningday.com

CRDV Findlay Market LLC

1733 W Lane Avenue Columbus, Ohio 43221 (513) 559-0048 https://www.cohatch.com

The Model Group

Contractor

1826 Race Street Cincinnati, Ohio 45202 (513) 559-0048 https://modelgroup.net

The Kleingers Group Civil Engineer

6219 Centre Park Drive West Chester Township, Ohio 45069 Phone: (513) 779-7851 Website: https://www.kleingers.com

Lawson Elser Engr Structural Engineer

650 E. Carmel Dr., Suite 150 Carmel, IN 46032 Phone: (317) 574-9409x2 Website: www.lawsonelser.com

Gooderum & Assoc. MEP Engineer


874 Cheltenham Way Avon, IN 46123 Phone: (317) 506-8151

Brightstone Creative
Tenant Designer


25 North Street Dublin, Ohio 43017 Phone: (614) 578-0249

> COhatch Tenant

1733 W Lane Avenue Columbus, Ohio 43221 (513) 559-0048 https://www.cohatch.com

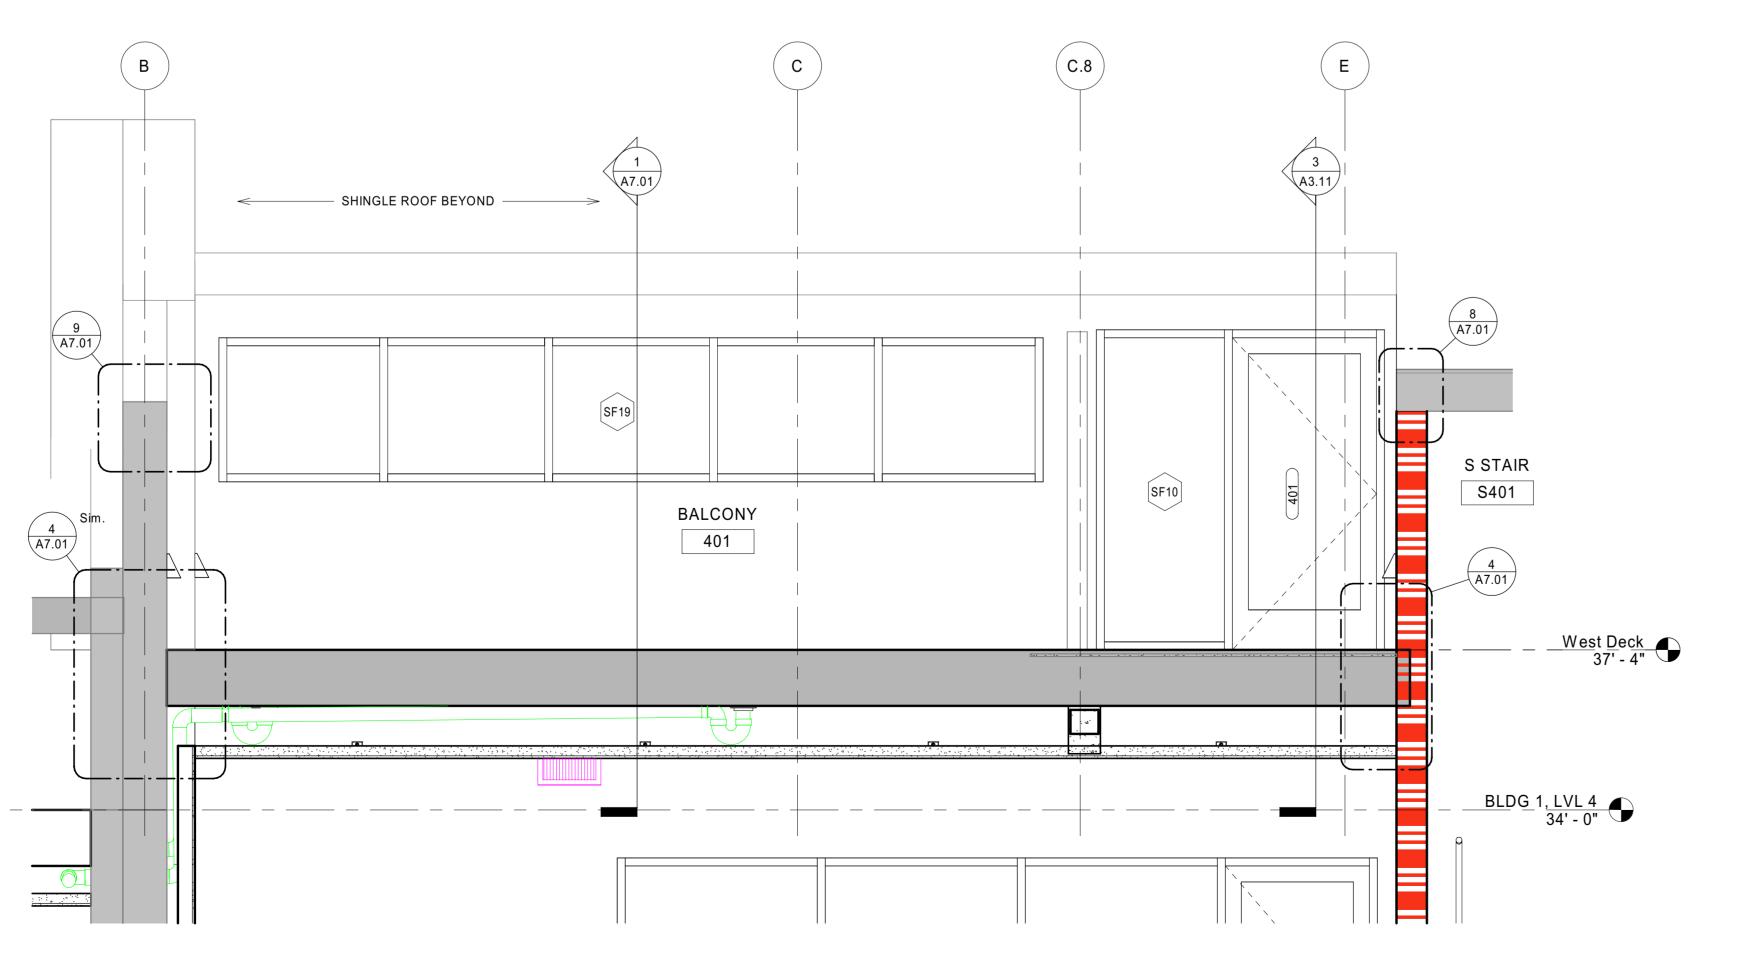

South Deck E/W A7.01 1/2" = 1'-0"

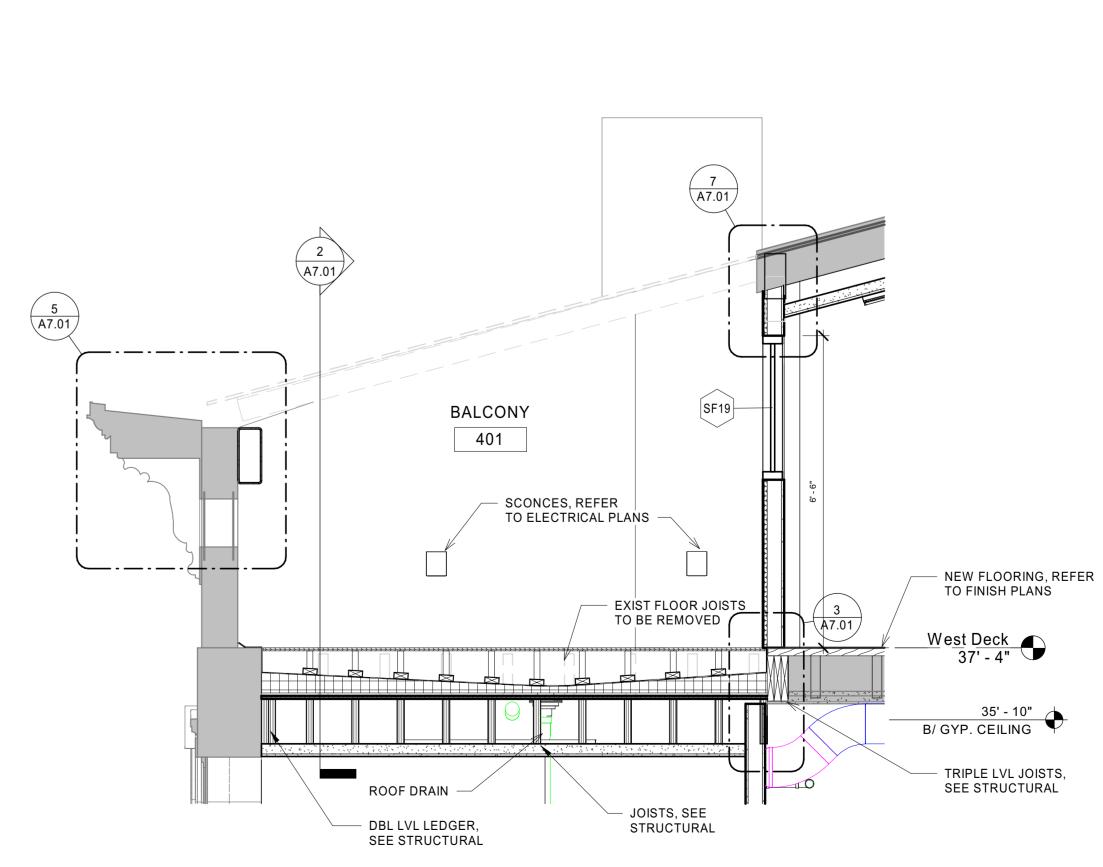

Wall Section
South Deck N/S A7.01 1/2" = 1'-0"



CERTIFICATION

Construction Documents

COhatch - Leader Building

132 W Elder St, Cincinnati, Ohio, 45202

Project No.: 21023.A
Drawn By: Author
Checked By: Checker
Scale: See Drawing
Issue Date: November 18, 2022

REVISION SCHEDULE		
Rev.#	Revision Description	Issue Date
3	For Construction	05-13-2022
5	ADD #4	06-20-2022
8	REV #1	11-18-2022
10	ADD #8	01-20-2023
11	ADD #9	02-24-2023

South Deck