



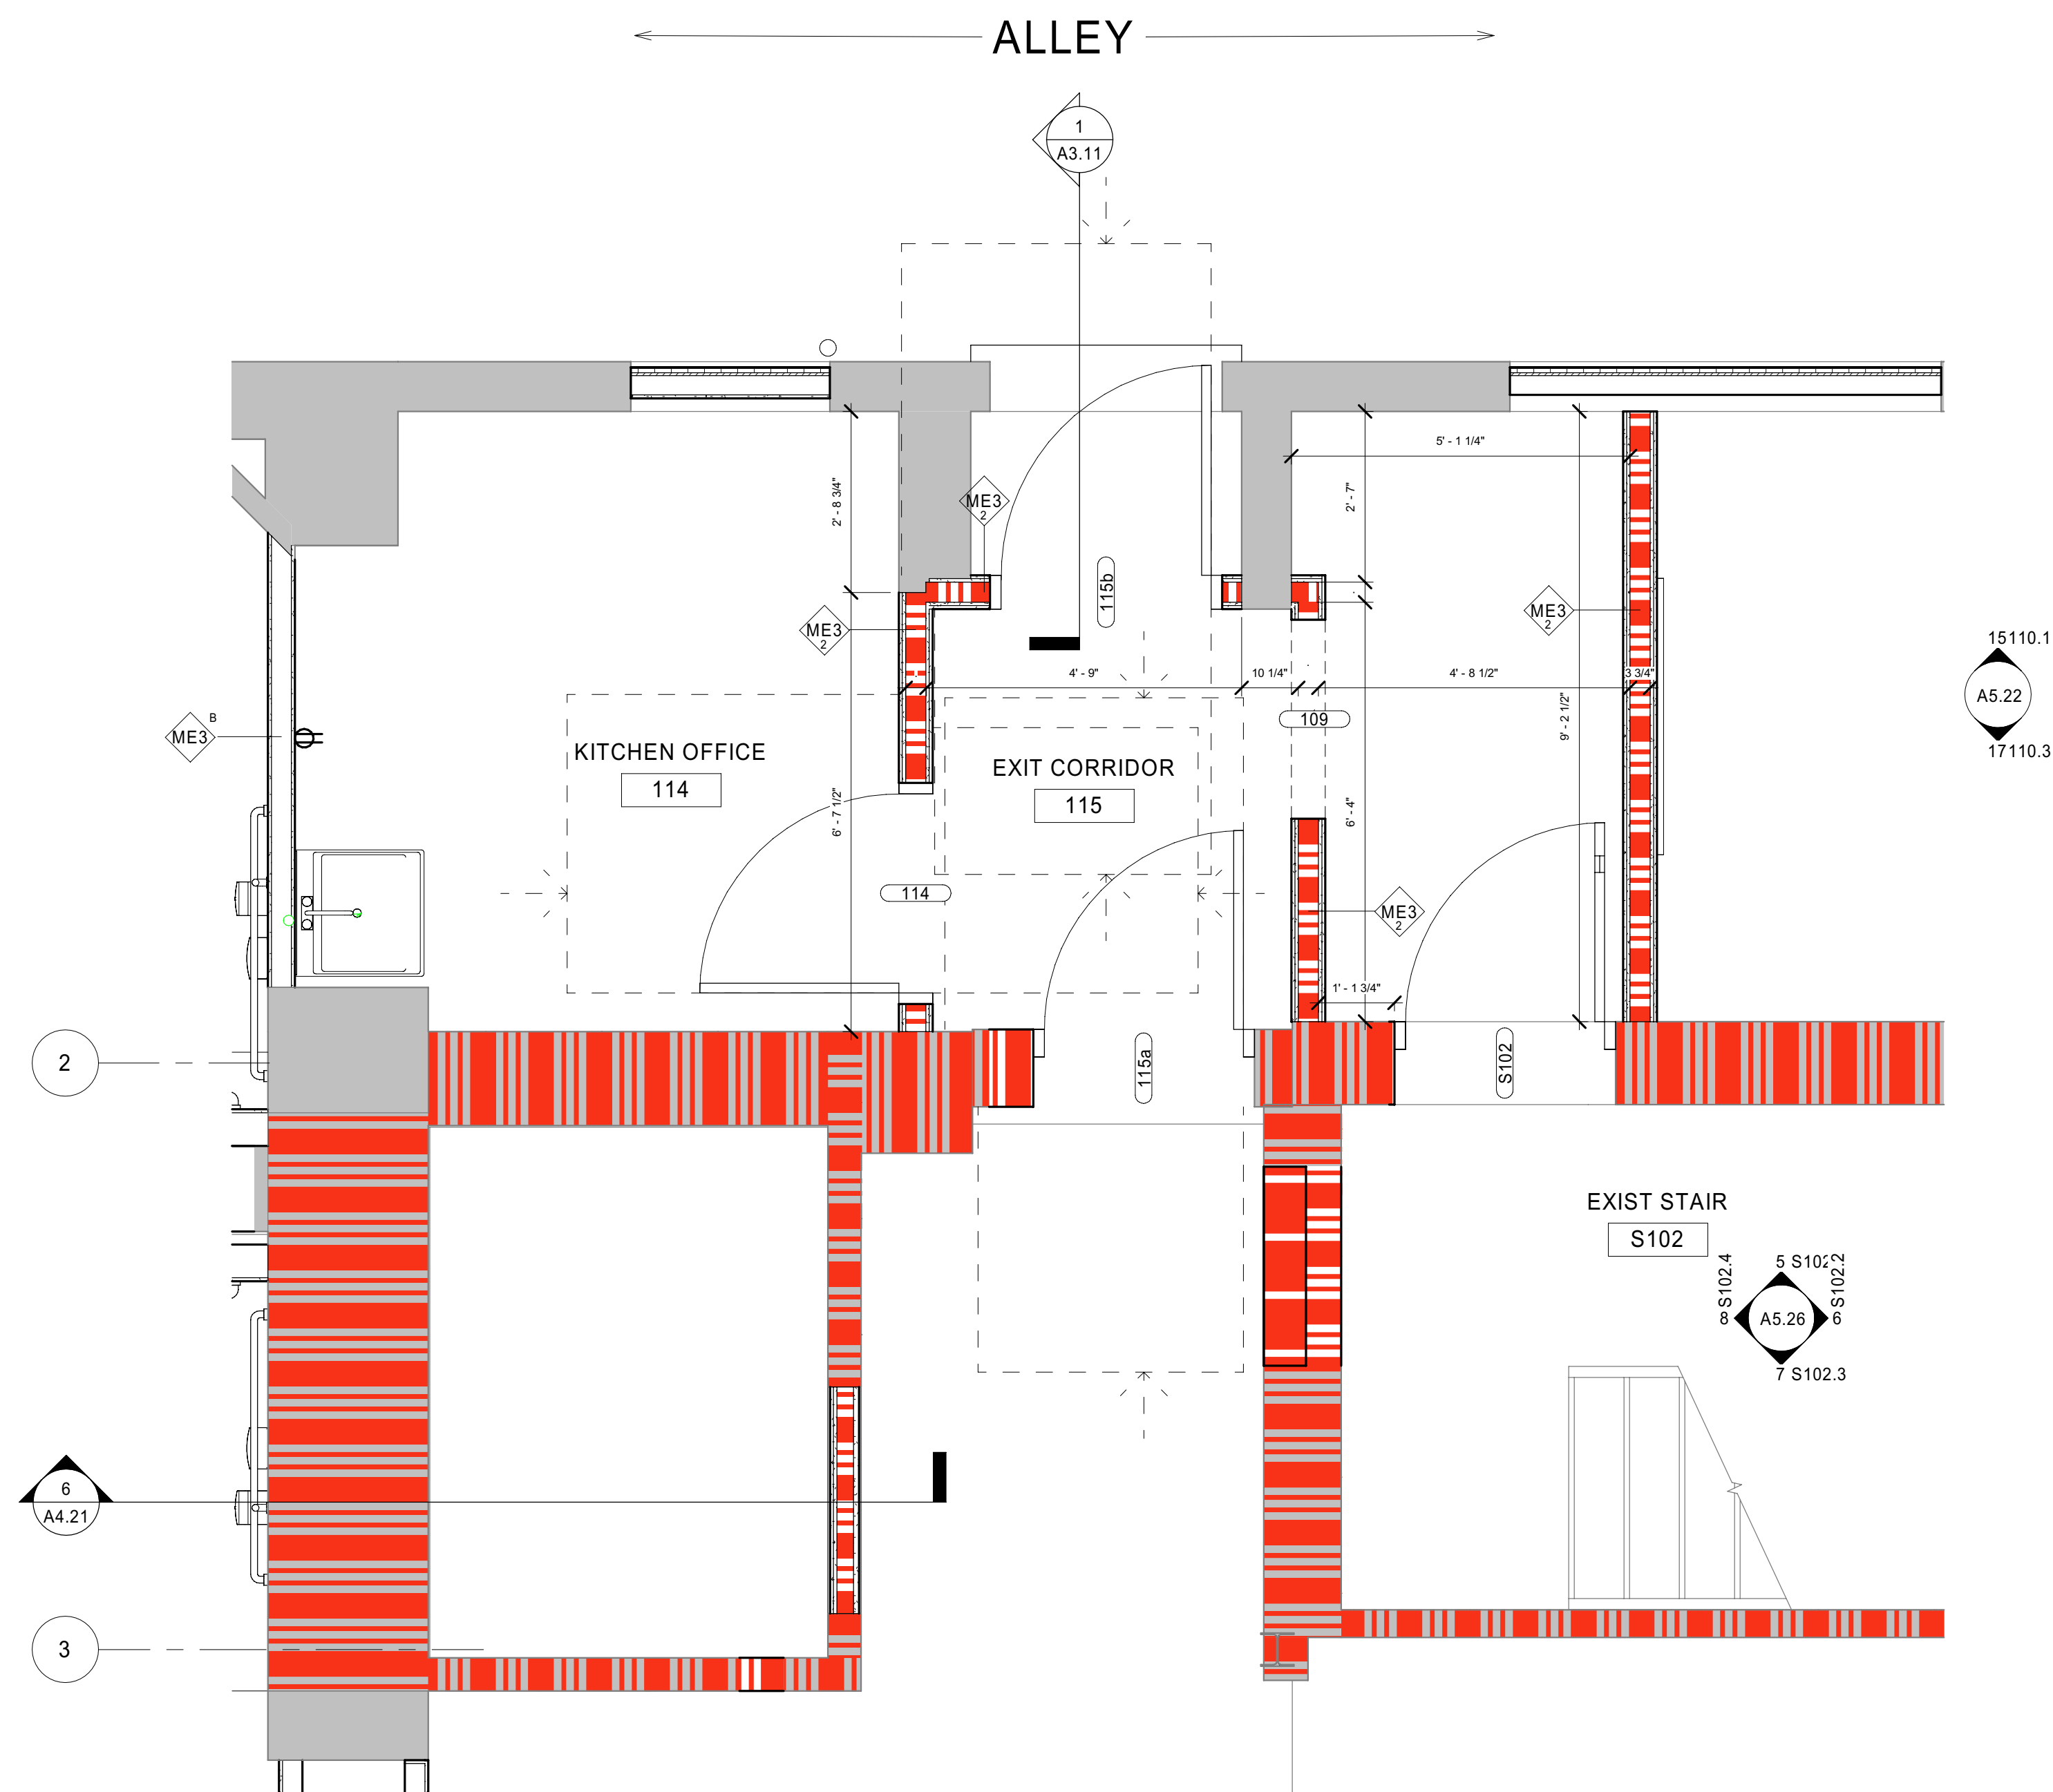

2 Floor Plan
Exit Corridor, Plan Enlargement
A1.01-A2 1/2" = 1'-0"

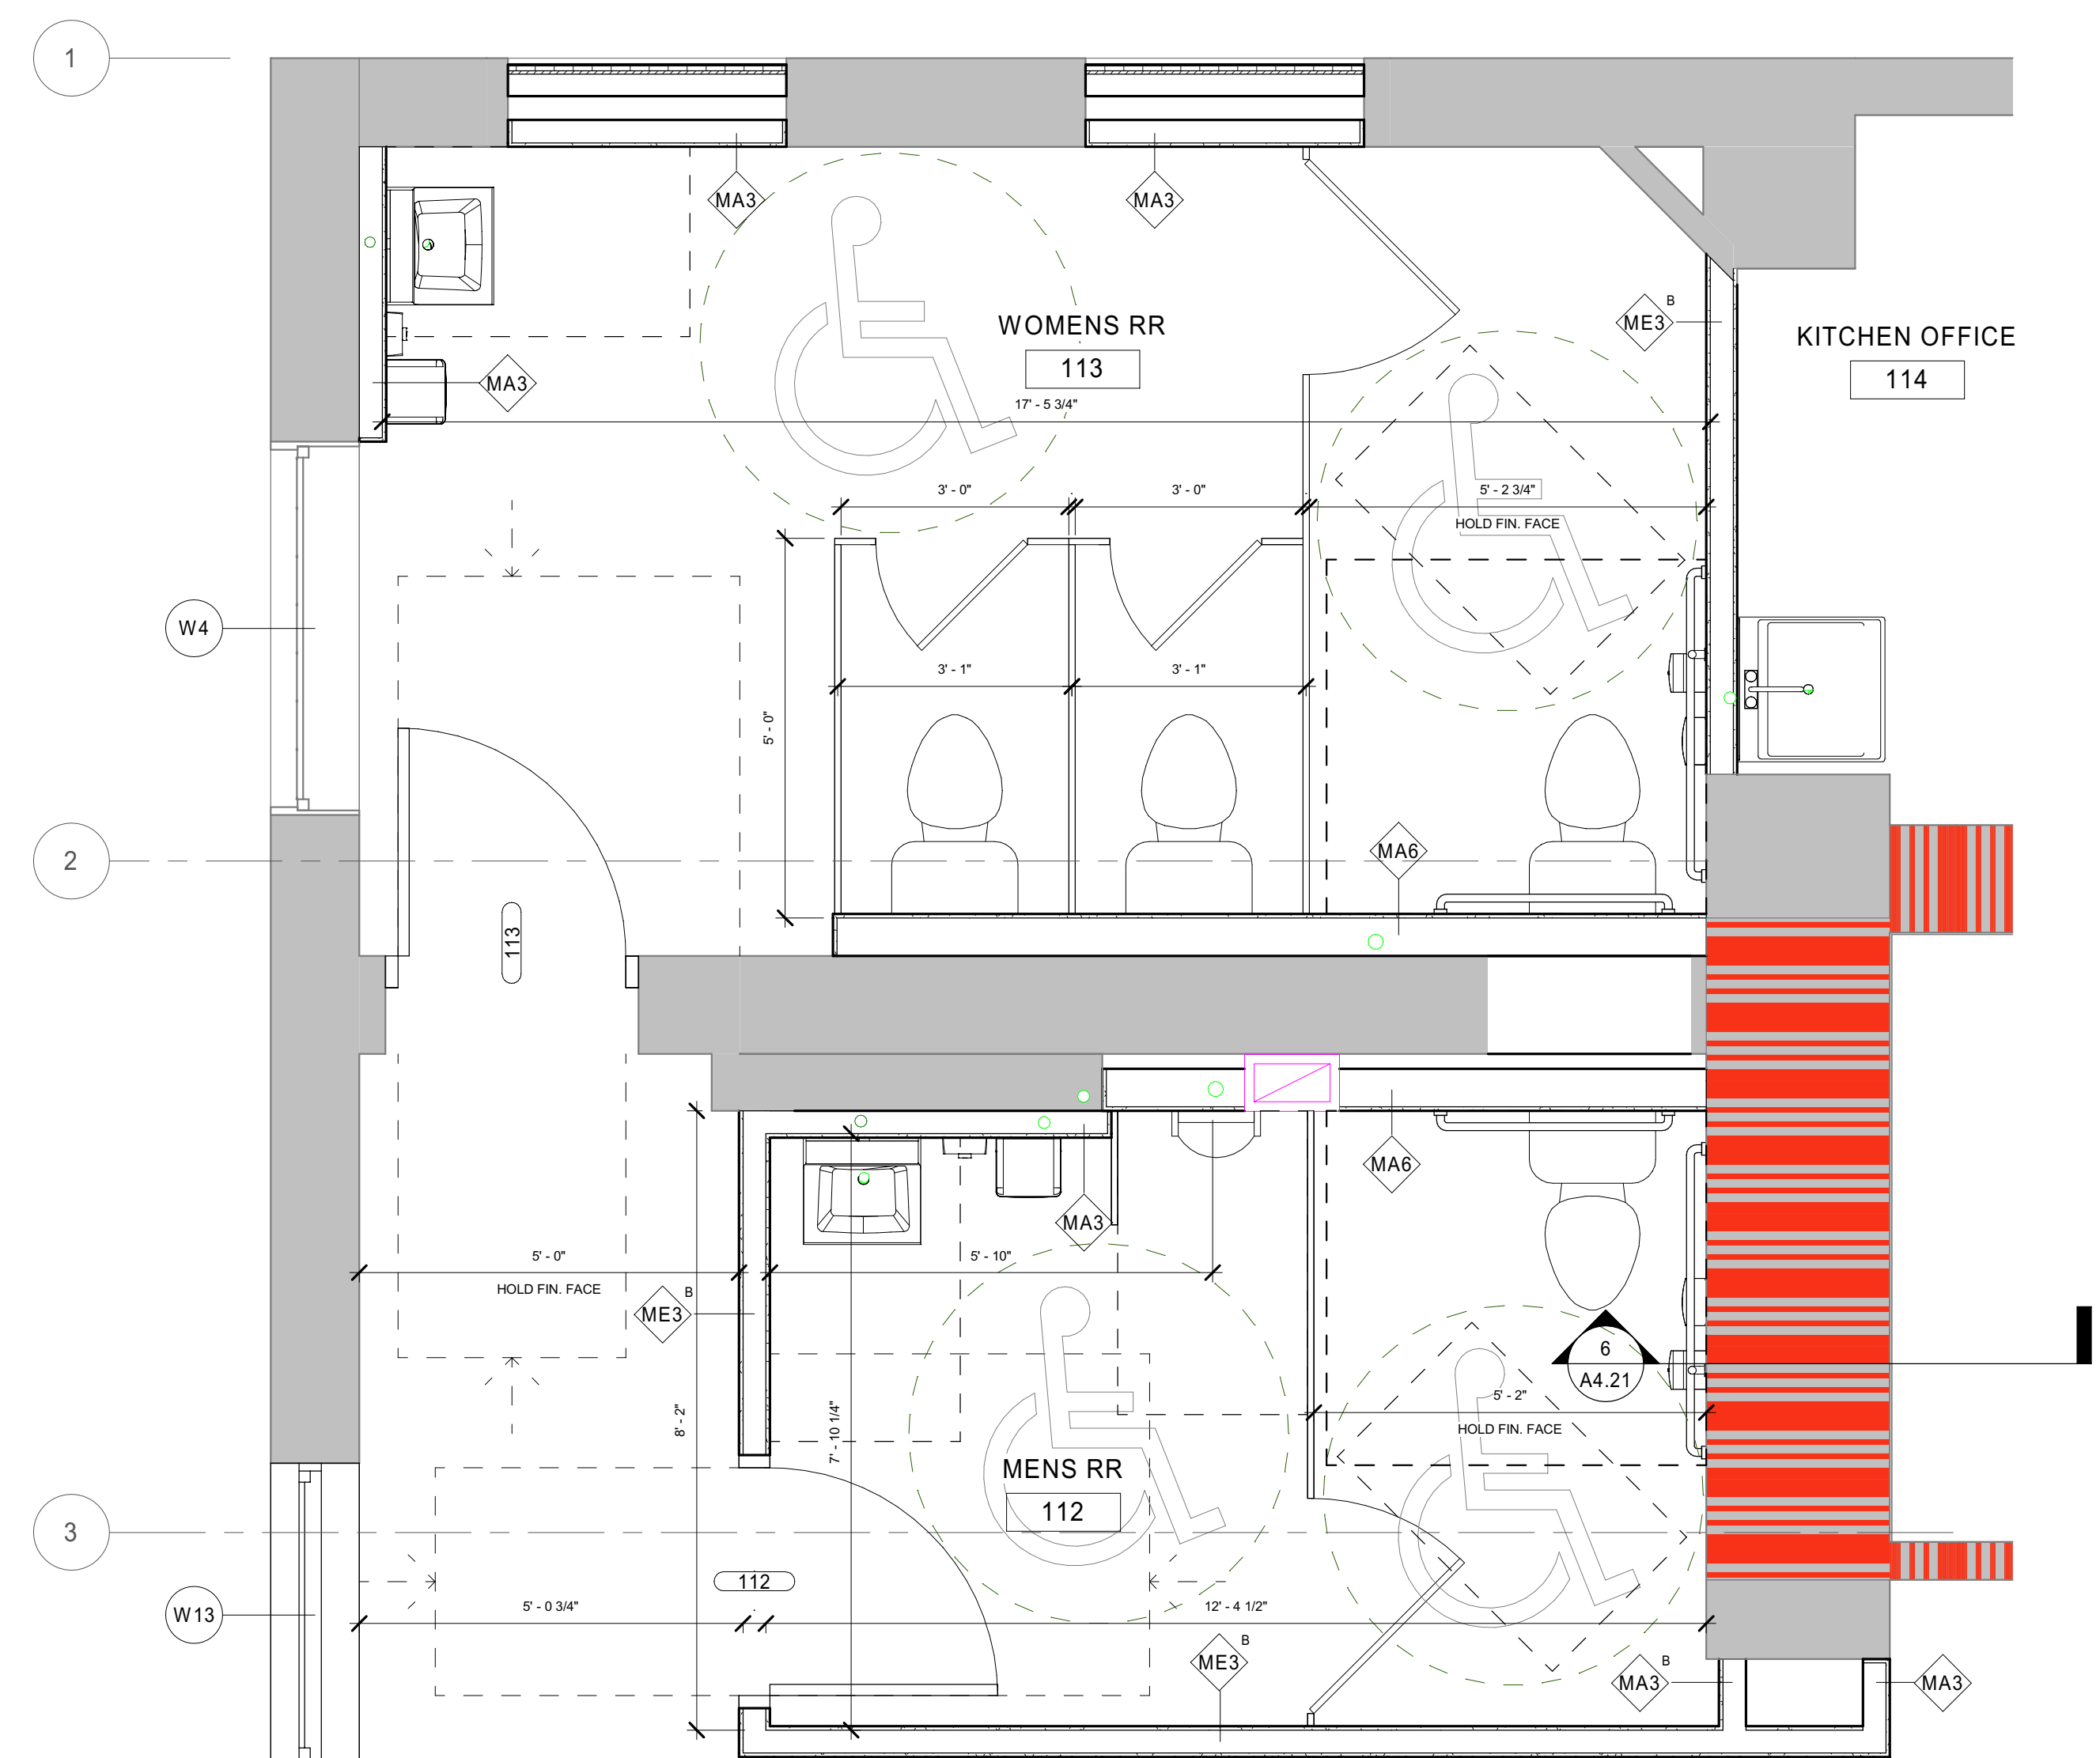

1 Floor Plan
1st Floor, Plan Enlargement
A1.01-A2 1/2" = 1'-0"



CERTIFICATION

Construction Documents

COhatch - Leader Building

132 W Elder St, Cincinnati,
Ohio, 45202

Project No.: 21023-A
Drawn By: Author
Checked By: Checker
Scale: See Drawing
Issue Date: November 18, 2022

REVISION SCHEDULE		
Rev. #	Revision Description	Issue Date
2	ADD #2	05-06-2022
8	REV #1	11-18-2022

1st Floor, Plan Enlargement

A1.01-A2