

626 North Illinois Street
Indianapolis, Indiana 46204
Phone: (317) 635-5030
Website: www.browningday.com

CRDV Findlay Market LLC
Owner

1733 W Lane Avenue
Columbus, Ohio 43221
(513) 559-0048
https://www.cohatch.com

The Model Group
Contractor

1826 Race Street
Cincinnati, Ohio 45202
(513) 559-0048
https://modelgroup.net

The Kleingers Group
Civil Engineer

6219 Centre Park Drive
West Chester Township, Ohio 45069
Phone: (513) 779-7851
Website: https://www.kleingers.com

Lawson Elser Engr
Structural Engineer

650 E Carmel Dr., Suite 150
Carmel, IN 46032
Phone: (317) 574-9409x2
Website: www.lawsonelser.com

Gooderum & Assoc.
MEP Engineer


874 Cheltenham Way
Avon, IN 46123
Phone: (317) 506-8151

Brightstone Creative
Tenant Designer

25 North Street
Dublin, Ohio 43017
Phone: (614) 578-0249

COhatch
Tenant

1733 W Lane Avenue
Columbus, Ohio 43221
(513) 559-0048
https://www.cohatch.com

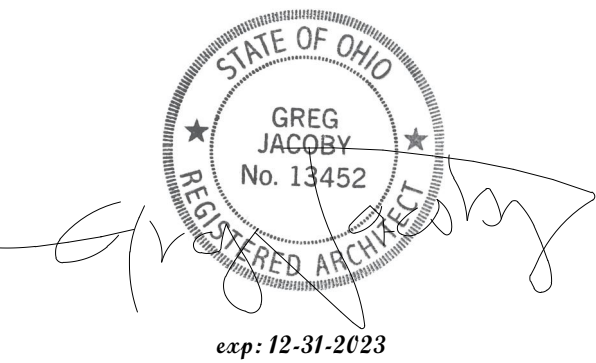

CERTIFICATION

Construction Documents

COhatch - Leader Building


132 W Elder St, Cincinnati,
Ohio, 45202

Project No.: 21023 A
Drawn By: Author
Checked By: Checker
Scale: See Drawing
Issue Date: November 18, 2022

REVISION SCHEDULE		
Rev. #	Revision Description	Issue Date
3	For Construction	05-13-2022
8	REV #1	11-18-2022

2nd Floor, Plan Enlargement

A1.02-A2

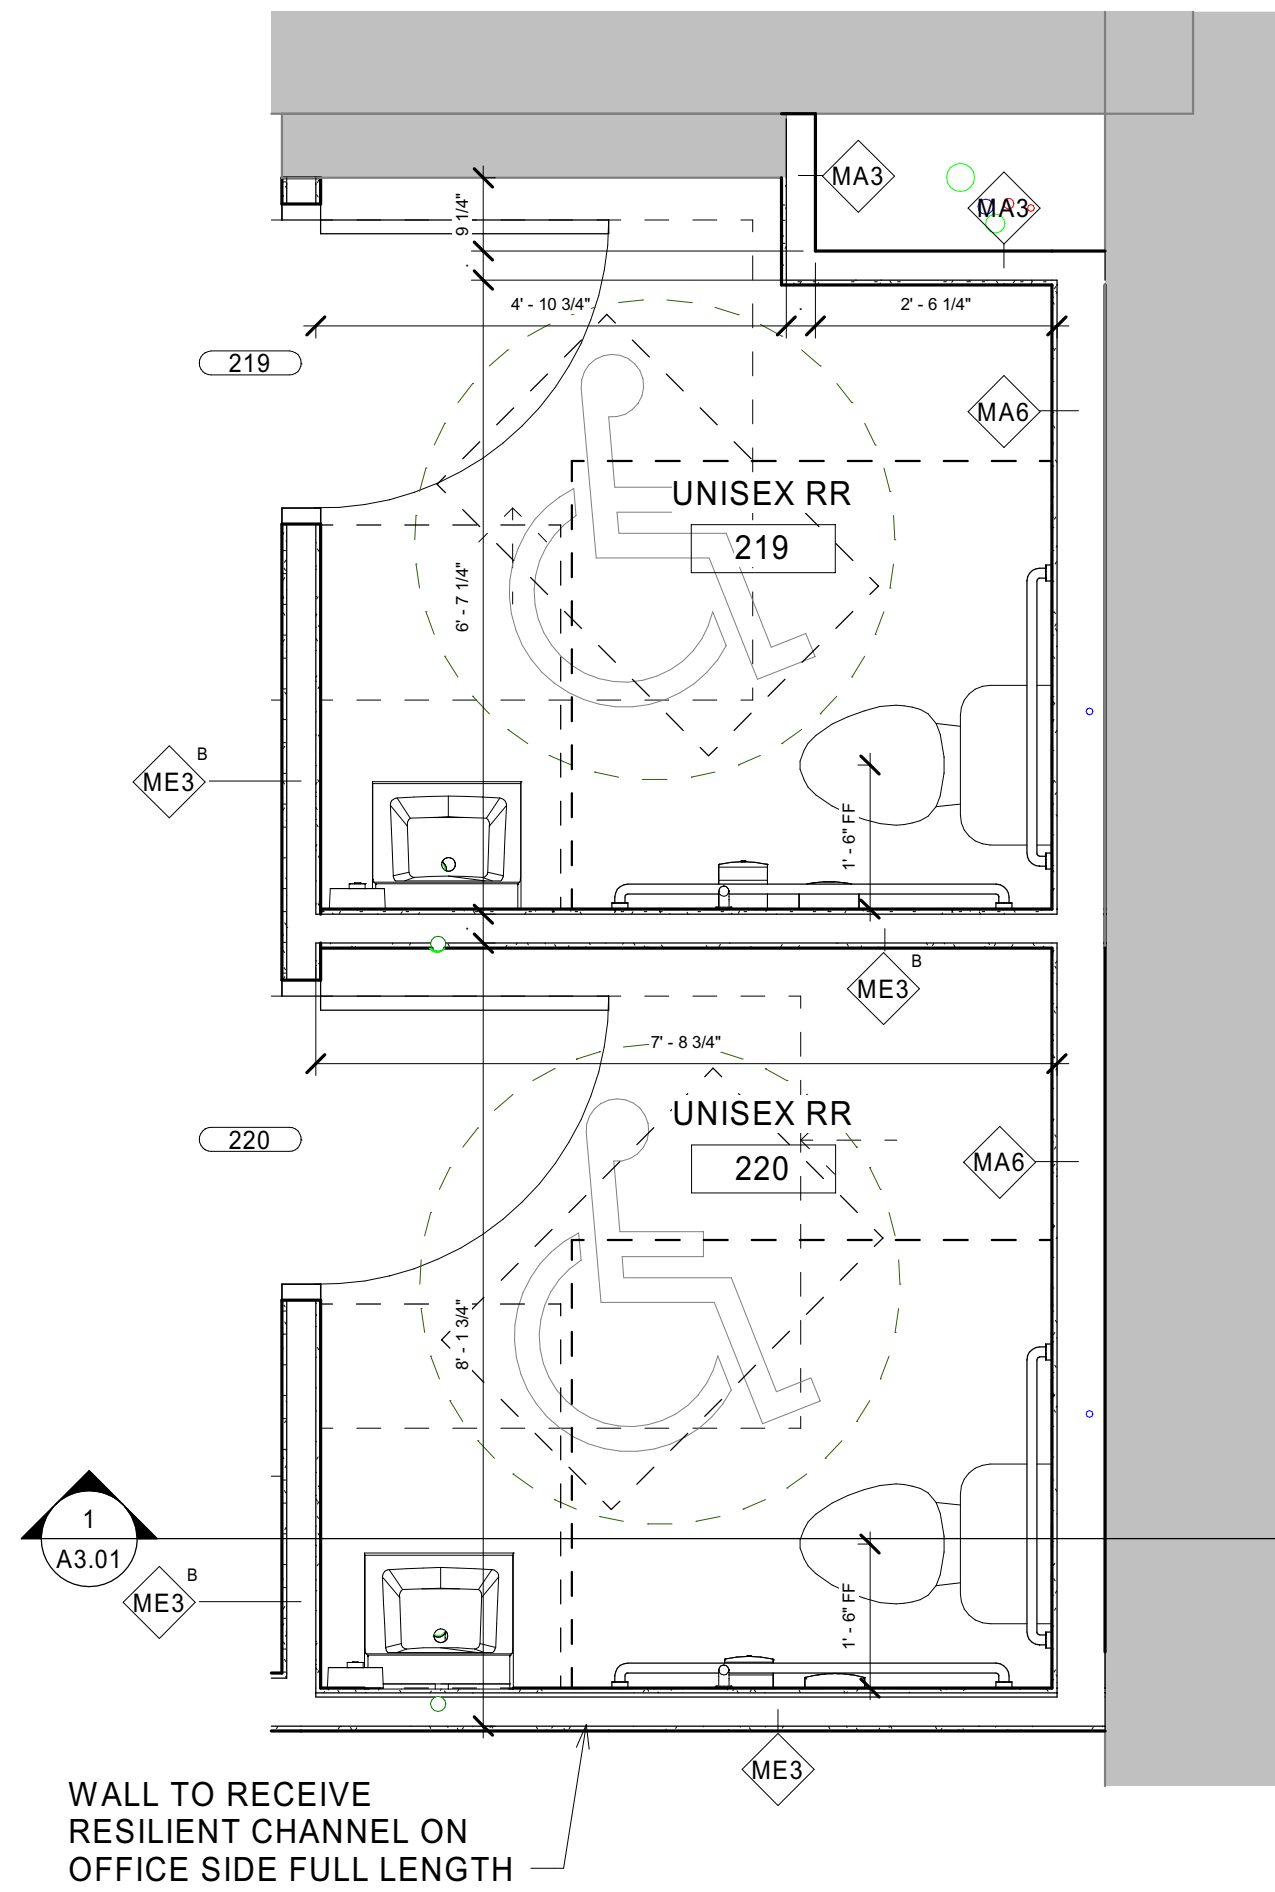

1 Floor Plan
2nd Floor, Plan Enlargement
A1.02-A2 1/2" = 1'-0"