



CERTIFICATION

Construction Documents

COhatch - Leader Building


132 W Elder St, Cincinnati,
Ohio, 45202

Project No.: 21023.A
Drawn By: Author
Checked By: Checker
Scale: See Drawing
Issue Date: November 18, 2022


REVISION SCHEDULE		
Rev. #	Revision Description	Issue Date
2	ADD #2	05-06-2022
8	REV #1	11-18-2022

Wall Sections


A3.11

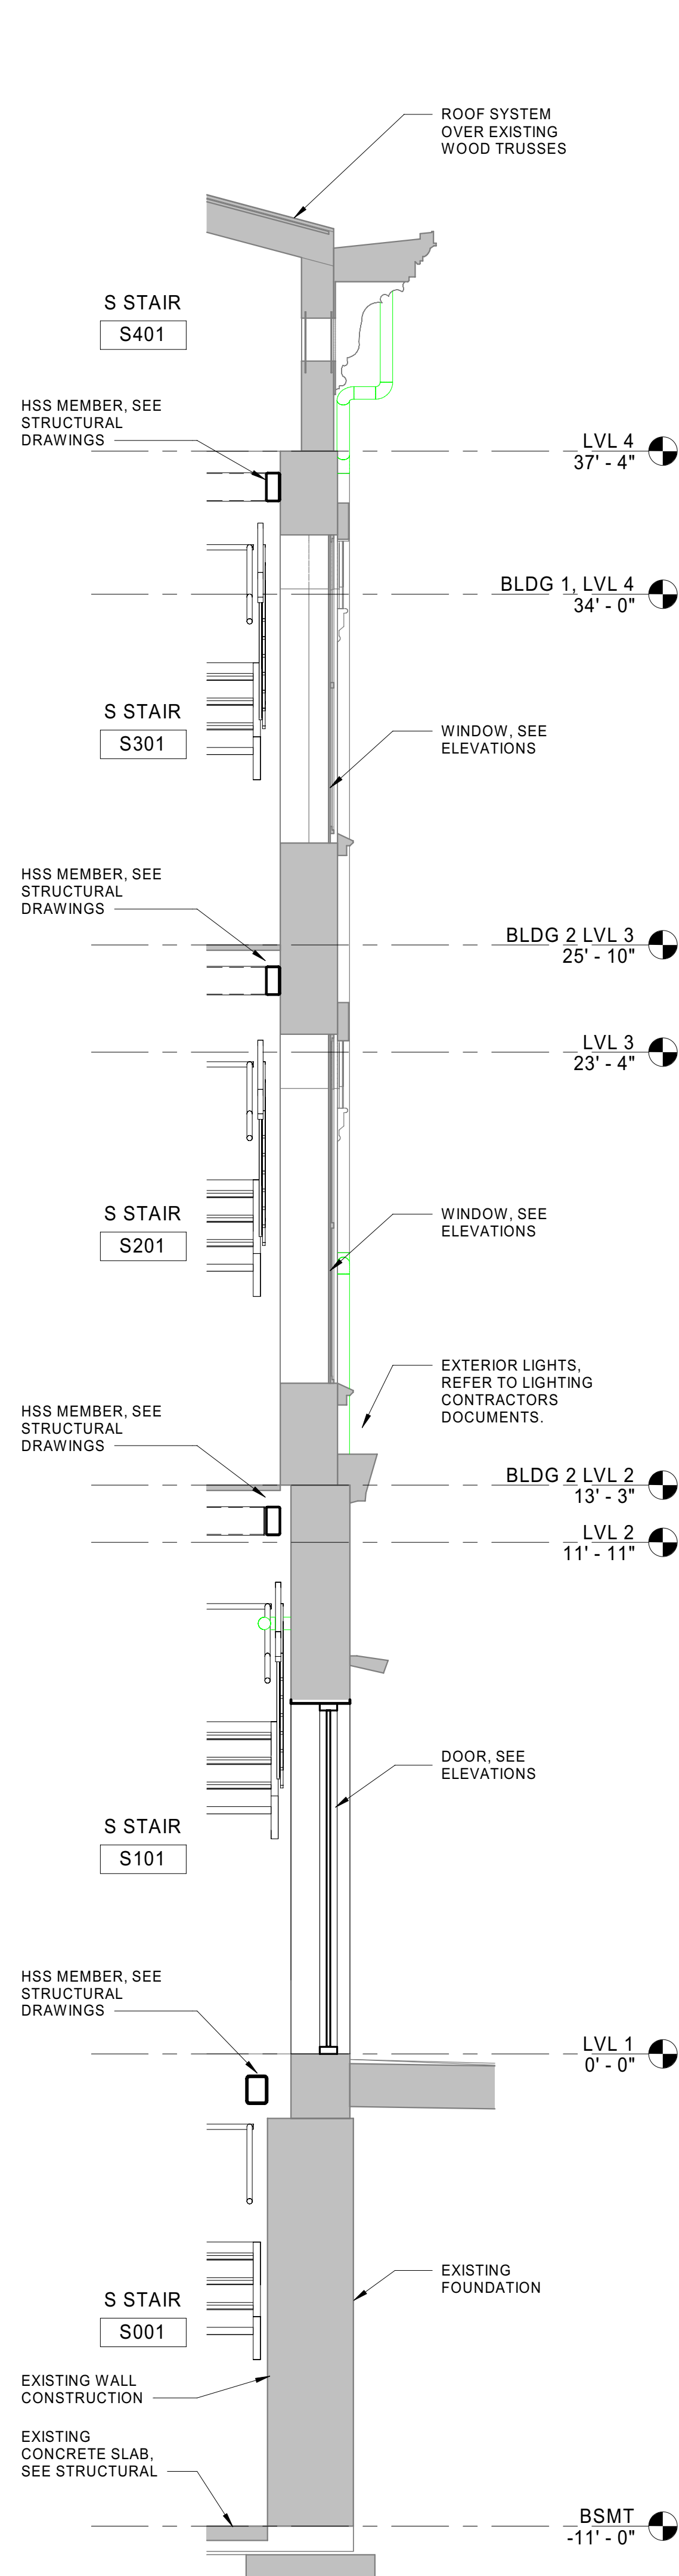


4 Building Section
Wall Section
A3.11 3/8" = 1'-0"

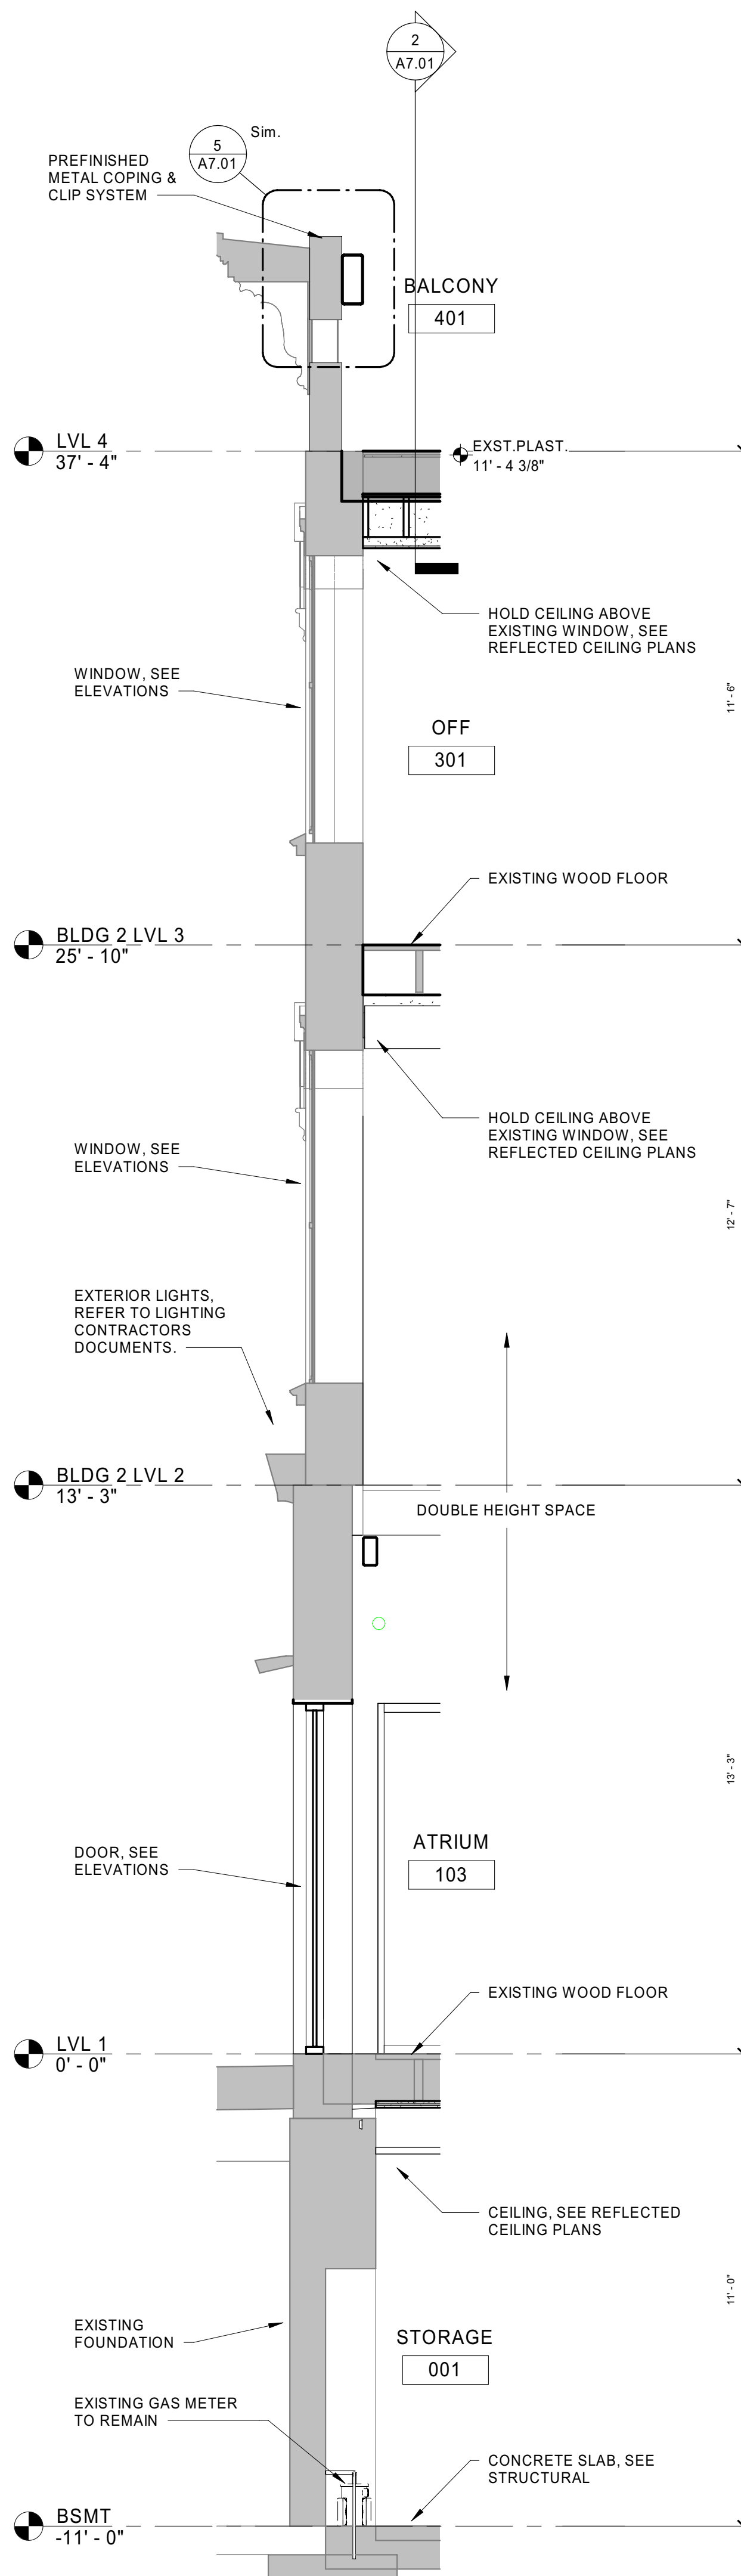

3 Wall Section
Wall Section
A3.11 3/8" = 1'-0"

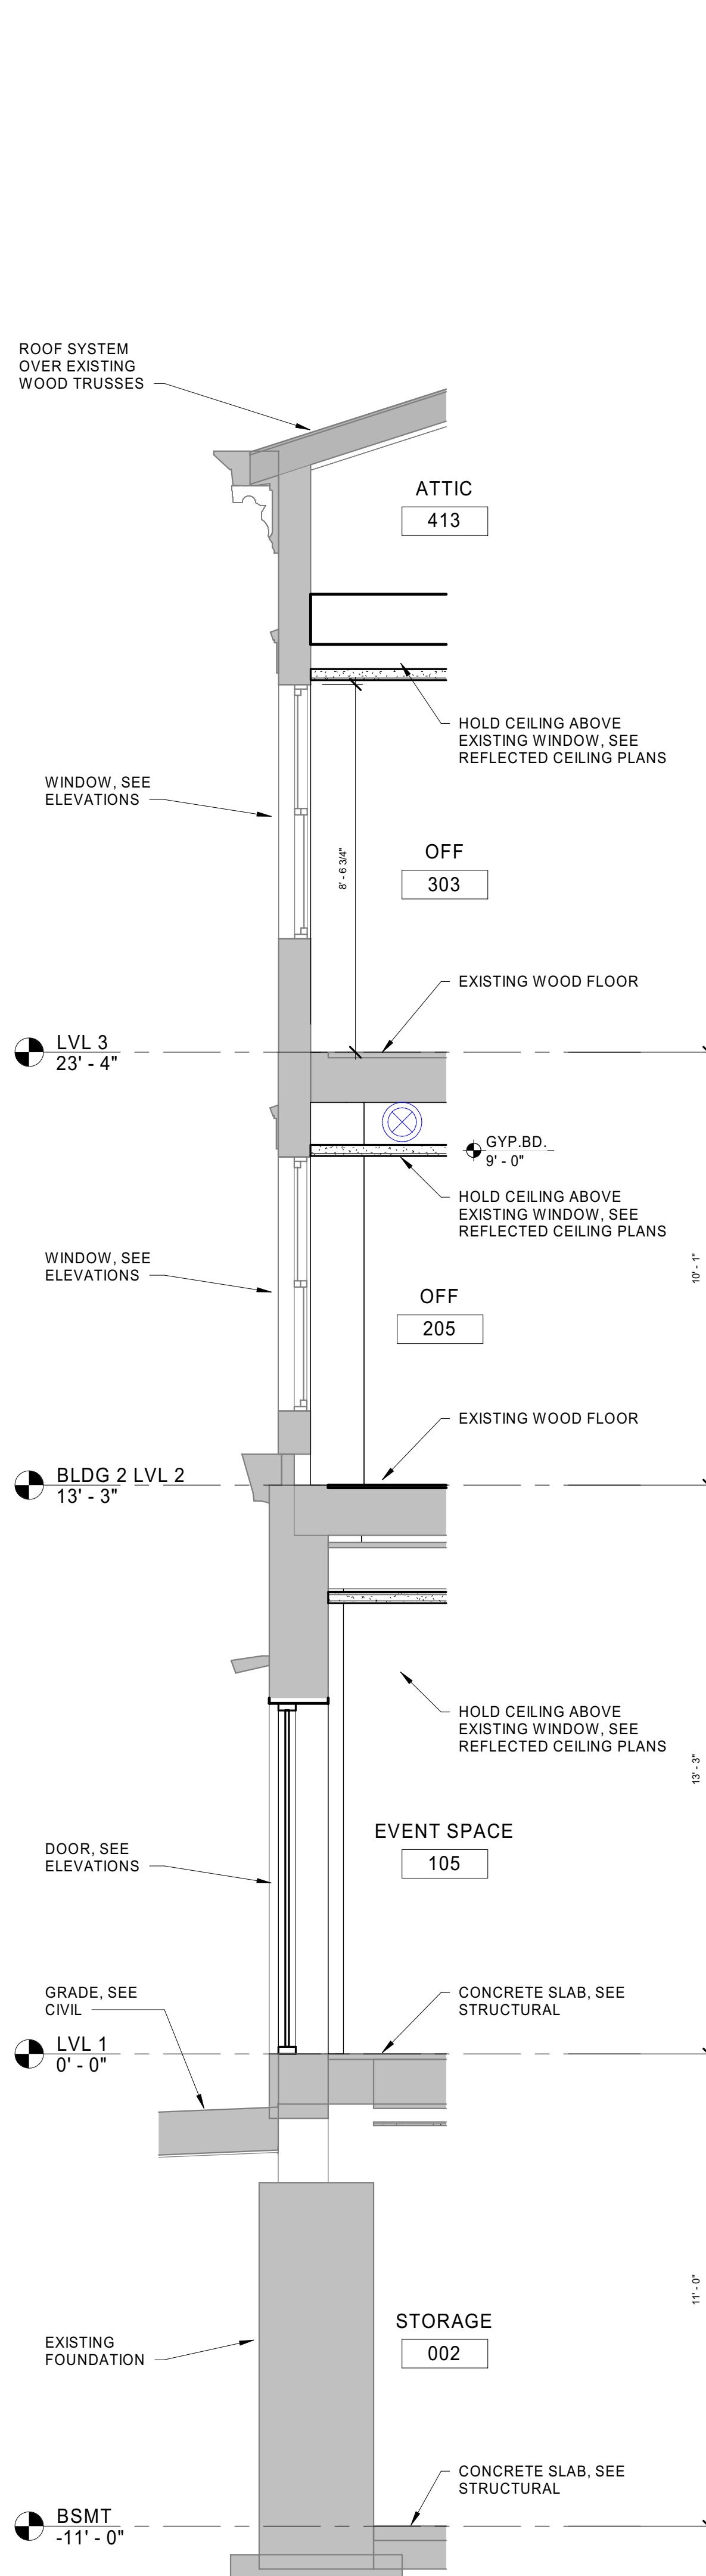

2 Wall Section
Wall Section
A3.11 3/8" = 1'-0"

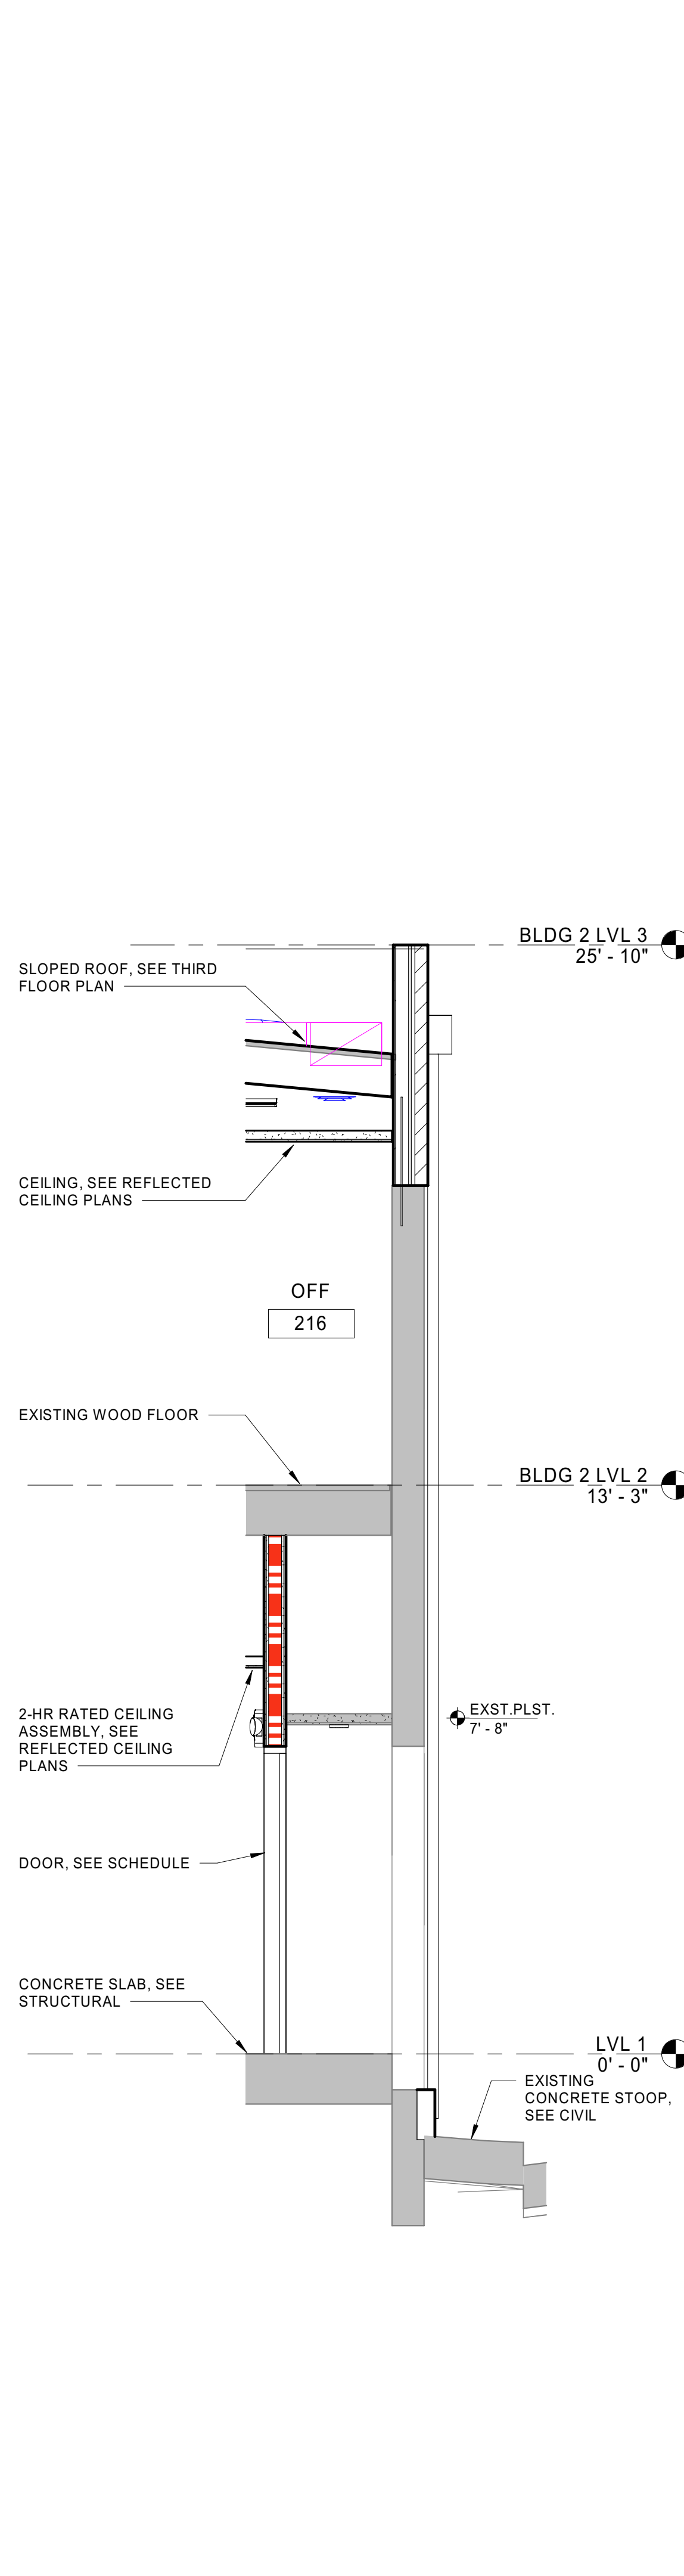

1 Wall Section
Wall Section
A3.11 3/8" = 1'-0"