Wall Section
S STAIR N/S

3/8" = 1'-0"

GENERAL STAIR NOTES

- PROVIDE METAL STAIR WITH WOOD TREADS BETWEEN EACH FLOOR LEVEL.
- PAINT STEEL COMPONENTS OF STAIR UNLESS FINISH IS NOTED OTHERWISE. COLOR TO BE SELECTED BY
- ARCHITECT.
- STEPS WITHIN A RUN OF STAIRS ARE TO BE A 7" MAX. RISER AND AN 11" MAX. TREAD.
- PROVIDE MANUFACTURER STANDARD HANDRAILS AND GUARDRAILS WHICH COMPLY WITH GOVERNING CODES.

. STEPS ARE TO HAVE A 1" MAX. NOSING.

- PROVIDE GUARDRAILS ON THE OPEN SIDES OF STAIR RUNS. AN OPEN SIDE IS ANY GAP WIDER THAN 2" THAT HAS A VERTICAL FALL GREATER THAN 30" AND DOES NOT ALREADY HAVE A GUARD STRUCTURE AT LEAST 42" HIGH FROM THE NOSE OF THE TREAD.
- WALL STUD FRAMING CONTRACTOR TO PROVIDE IN-WALL BLOCKING FOR WALL MOUNTED HAND RAILS.
- SEE GENERAL RAILING NOTES.

browning day

626 North Illinois Street Indianapolis, Indiana 46204 Phone: (317) 635-5030 Website: www.browningday.com

CRDV Findlay Market LLC

1733 W Lane Avenue Columbus, Ohio 43221 (513) 559-0048

https://www.cohatch.com

The Model Group Contractor

1826 Race Street Cincinnati, Ohio 45202 (513) 559-0048 https://modelgroup.net

The Kleingers Group Civil Engineer

6219 Centre Park Drive West Chester Township, Ohio 45069 Phone: (513) 779-7851 Website: https://www.kleingers.com

Lawson Elser Engr Structural Engineer

650 E. Carmel Dr., Suite 150 Carmel, IN 46032 Phone: (317) 574-9409x2 Website: www.lawsonelser.com

Gooderum & Assoc. MEP Engineer

Avon, IN 46123 Phone: (317) 506-8151

874 Cheltenham Way

Brightstone Creative
Tenant Designer

25 North Street Dublin, Ohio 43017 Phone: (614) 578-0249

COhatch Tenant

CERTIFICATION

Ohio, 45202

Project No.: 21023.A
Drawn By: Author
Checked By: Checker
Scale: See Drawing
Issue Date: November 18, 2022

Construction Documents


COhatch - Leader Building

132 W Elder St, Cincinnati,

REVISION SCHEDULE

Rev. # Revision Description Issue Date

1733 W Lane Avenue Columbus, Ohio 43221 (513) 559-0048 https://www.cohatch.com

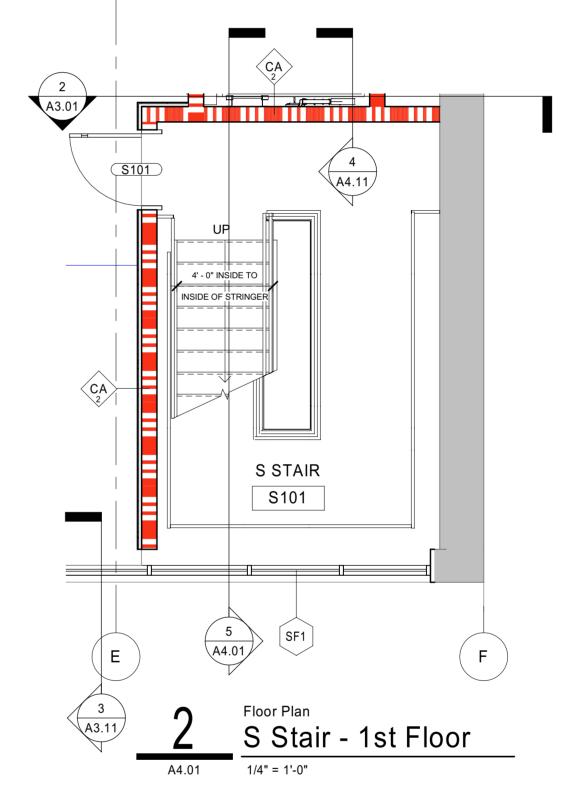

4' - 0"

S Stair - 4th Floor

1/4" = 1'-0"

S STAIR

S301

4' - 0" INSIDE TO
INSIDE OF STRINGER

4 A4.11


S Stair - 2nd & 3rd Floor

F

S401

4' - 0" INSIDE TO

INSIDE OF STRINGER

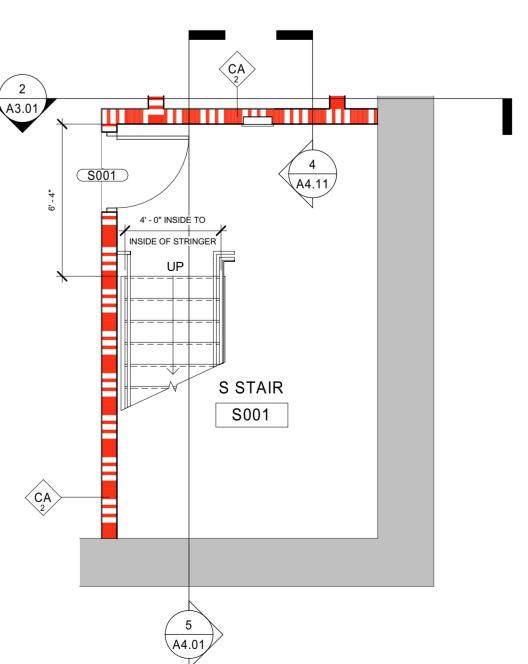

S Stair - Basement

S Stair Plans and Sections

A4.01