

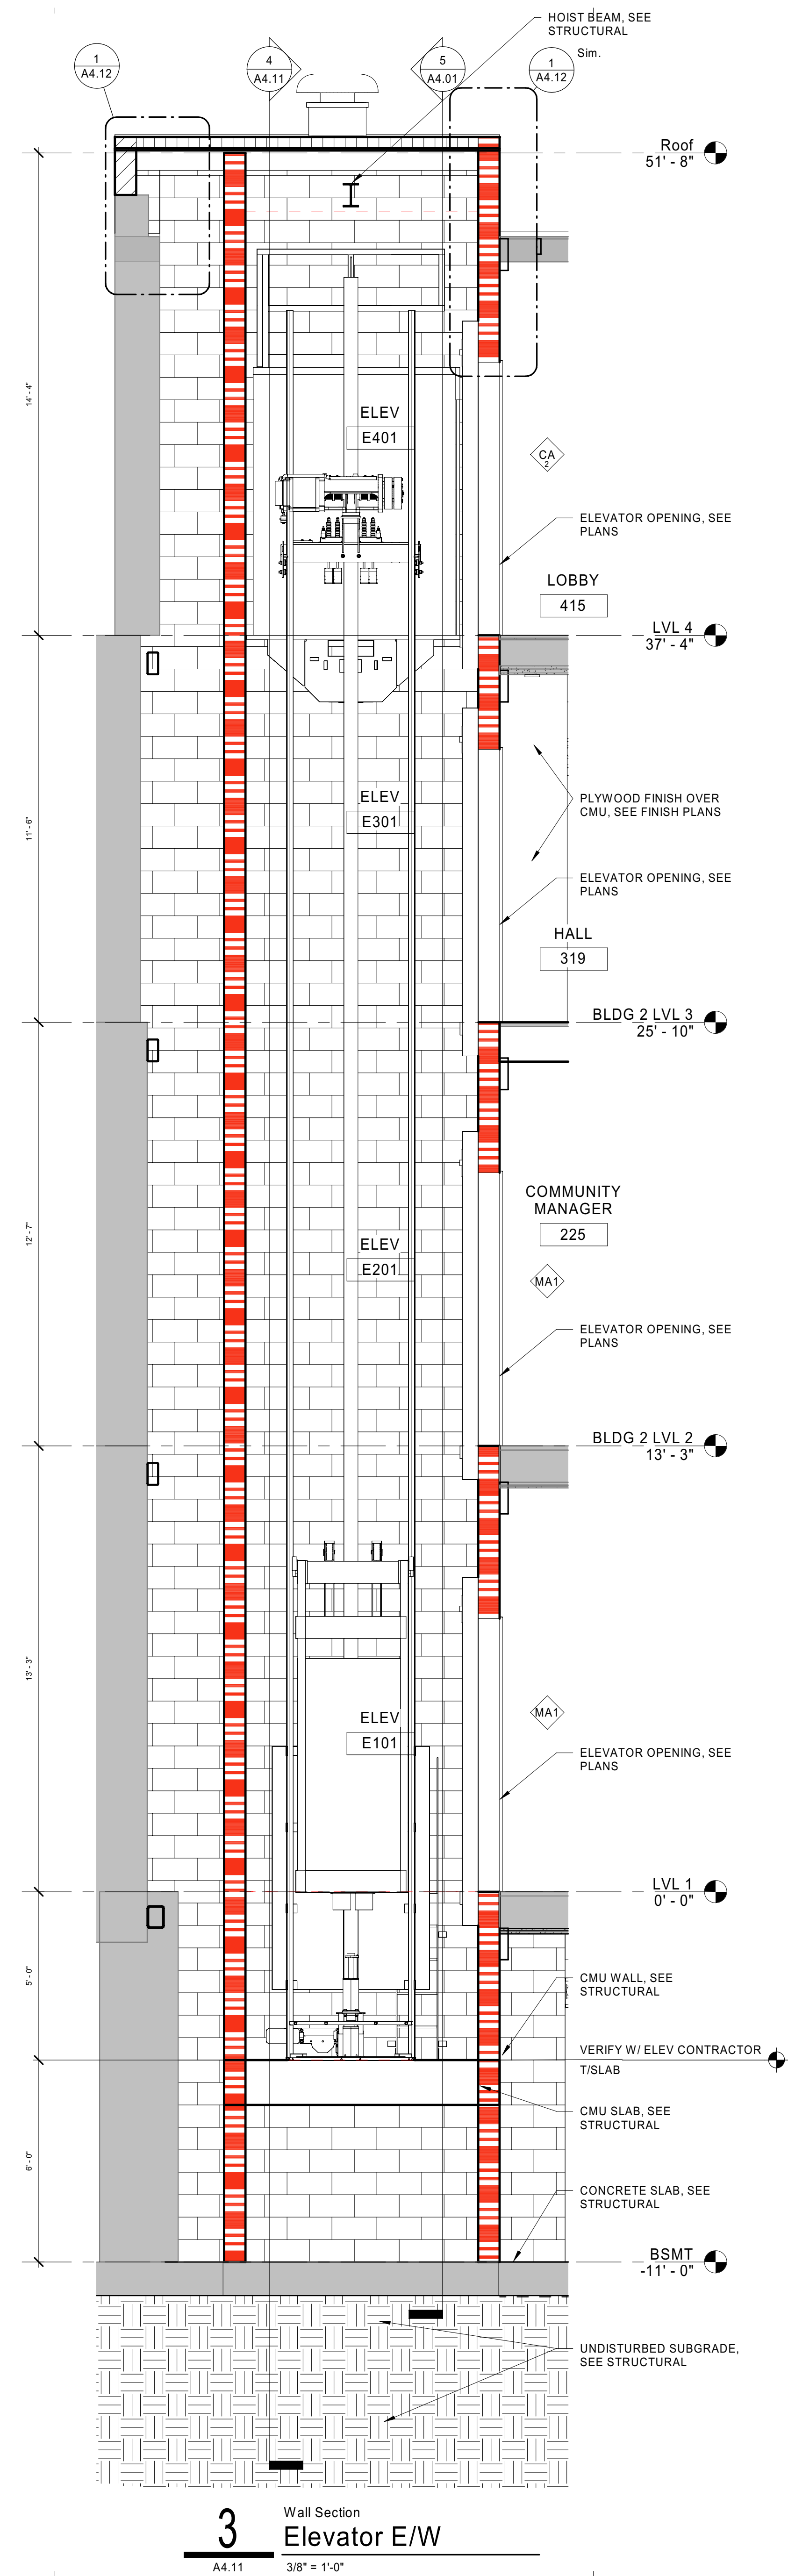
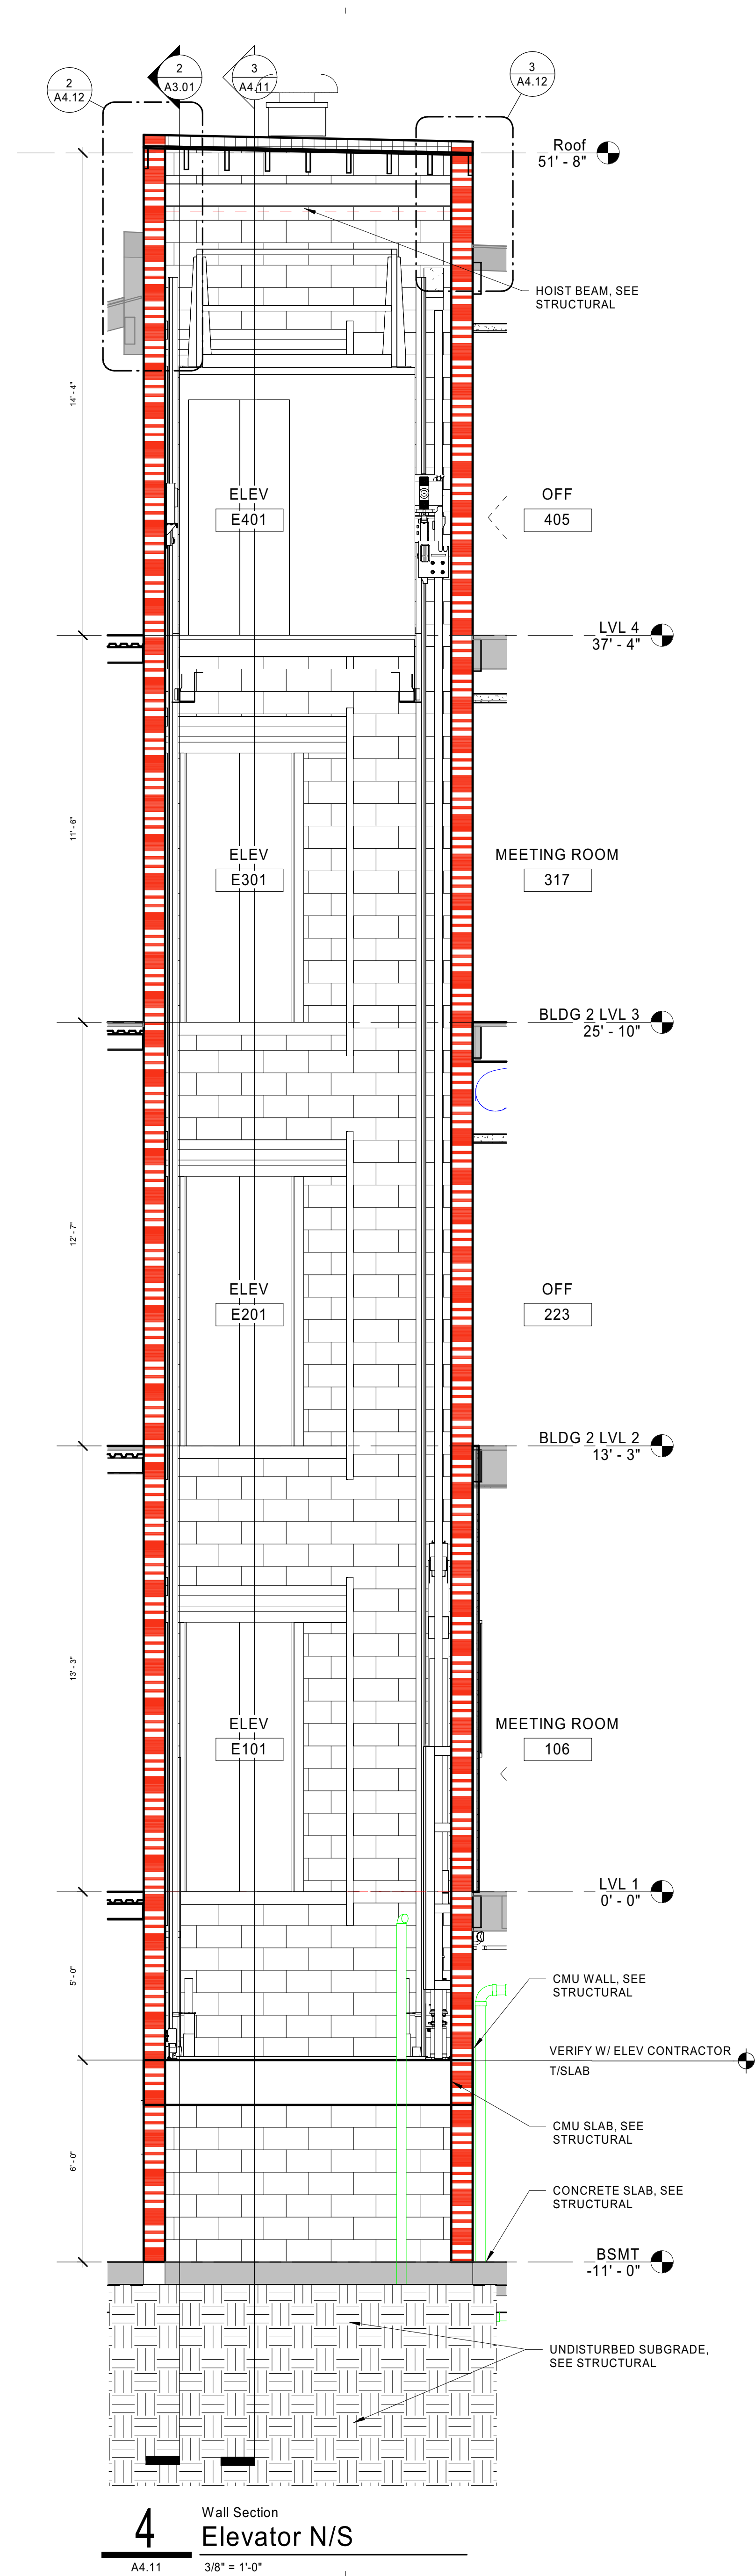


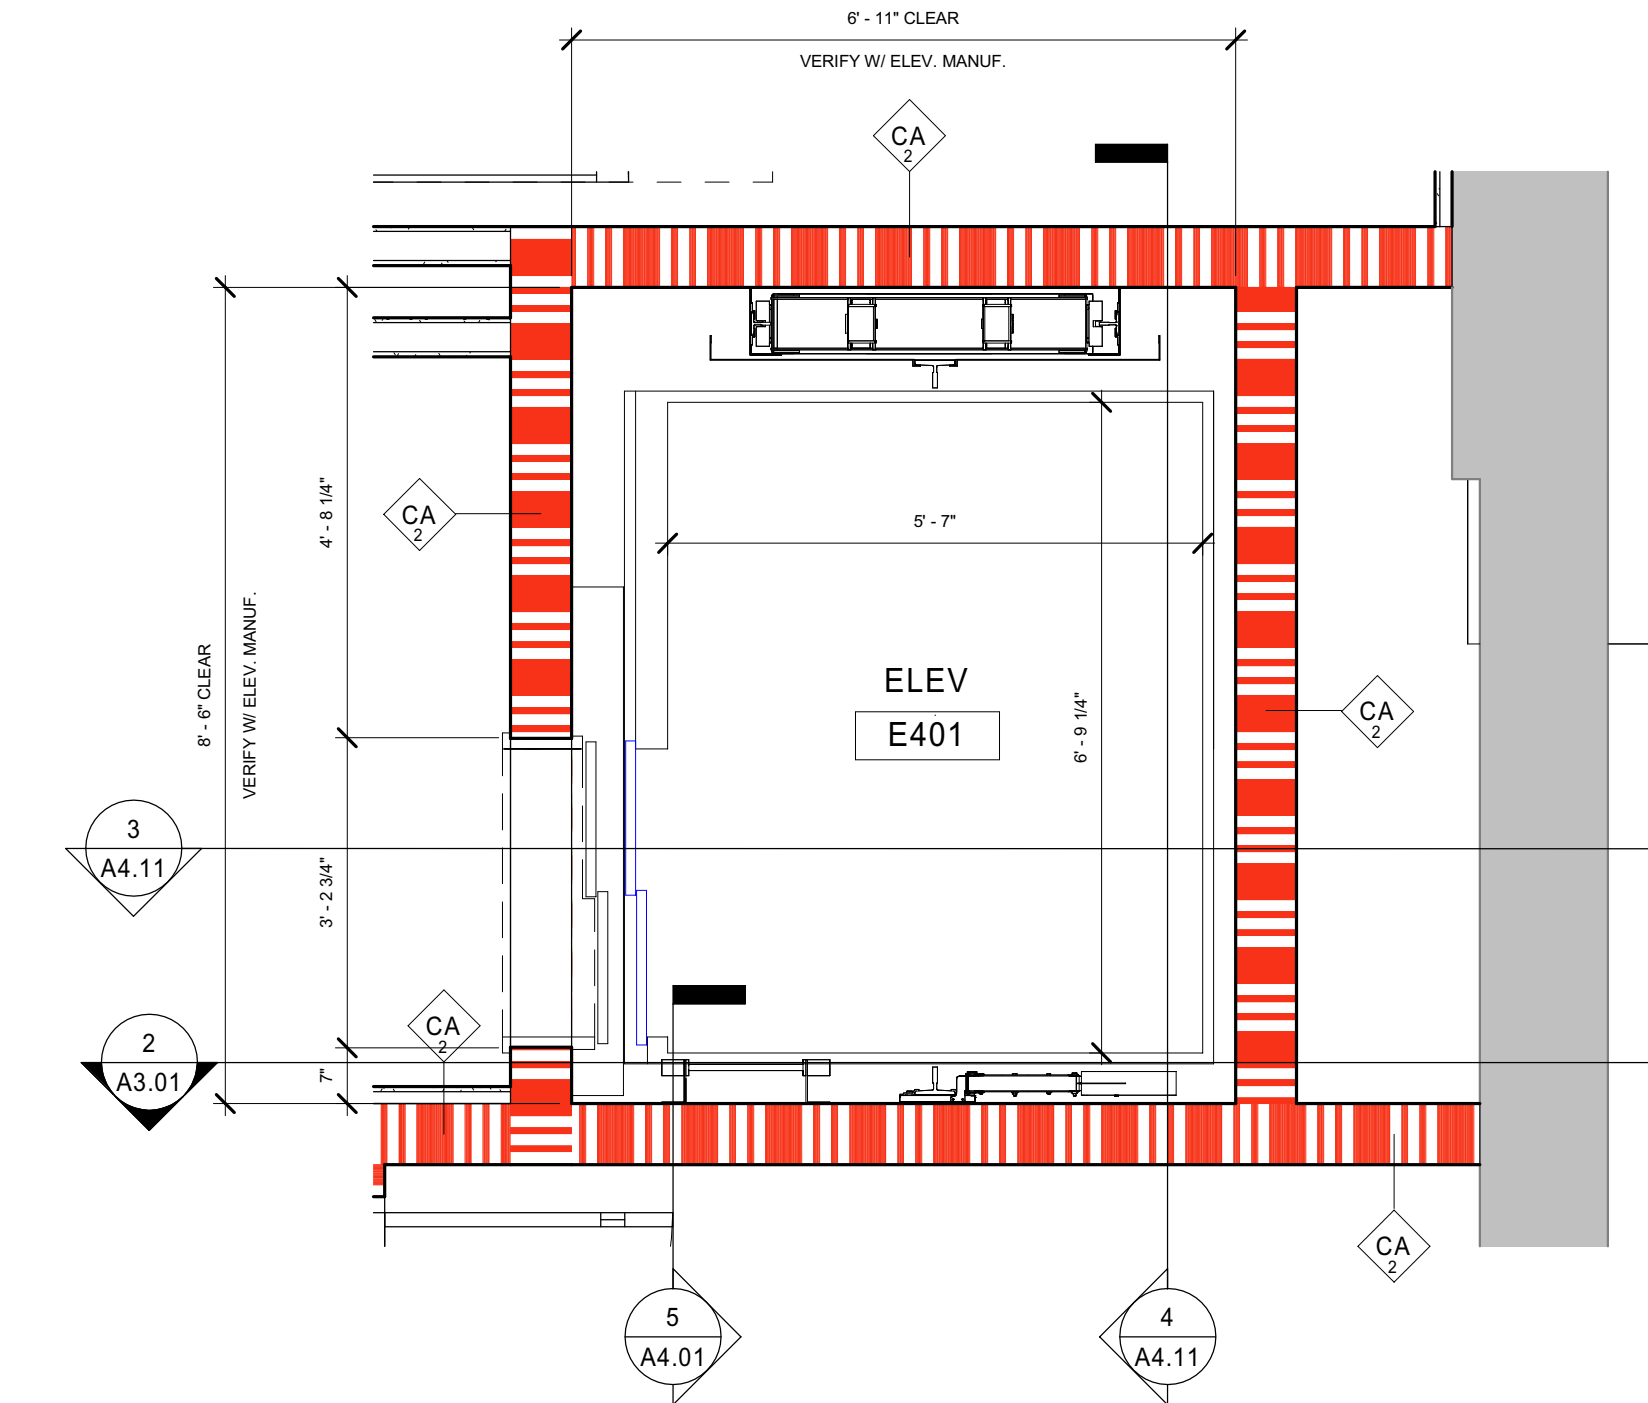


GENERAL ELEVATOR NOTES

1. VERIFY ALL DIMENSIONS WITH SELECTED ELEVATOR MANUFACTURER.
2. CONTACT ARCHITECT AND ENGINEER WITH INCONSISTENCIES BETWEEN DIMENSIONS HEREIN AND MANUFACTURER'S DIMENSIONS
3. COORDINATE MEP AND STRUCTURAL DRAWINGS FOR ELEVATOR REQUIREMENTS.
4. PROVIDE FIRESTOPPING AS REQUIRED FOR RATED SHAFT ENCLOSURE (2-HOURS).
5. ELEVATOR FINISHES: WALLS- MEMPHIS GREY; CEILING FINISH- SILVER METALLIC; HANDRAILS-FLAT STAINLESS STEEL (BACK AND SIDE WALLS); FLOORING- RB-1; LANDING DOORS- BRUSHED STAINLESS STEEL

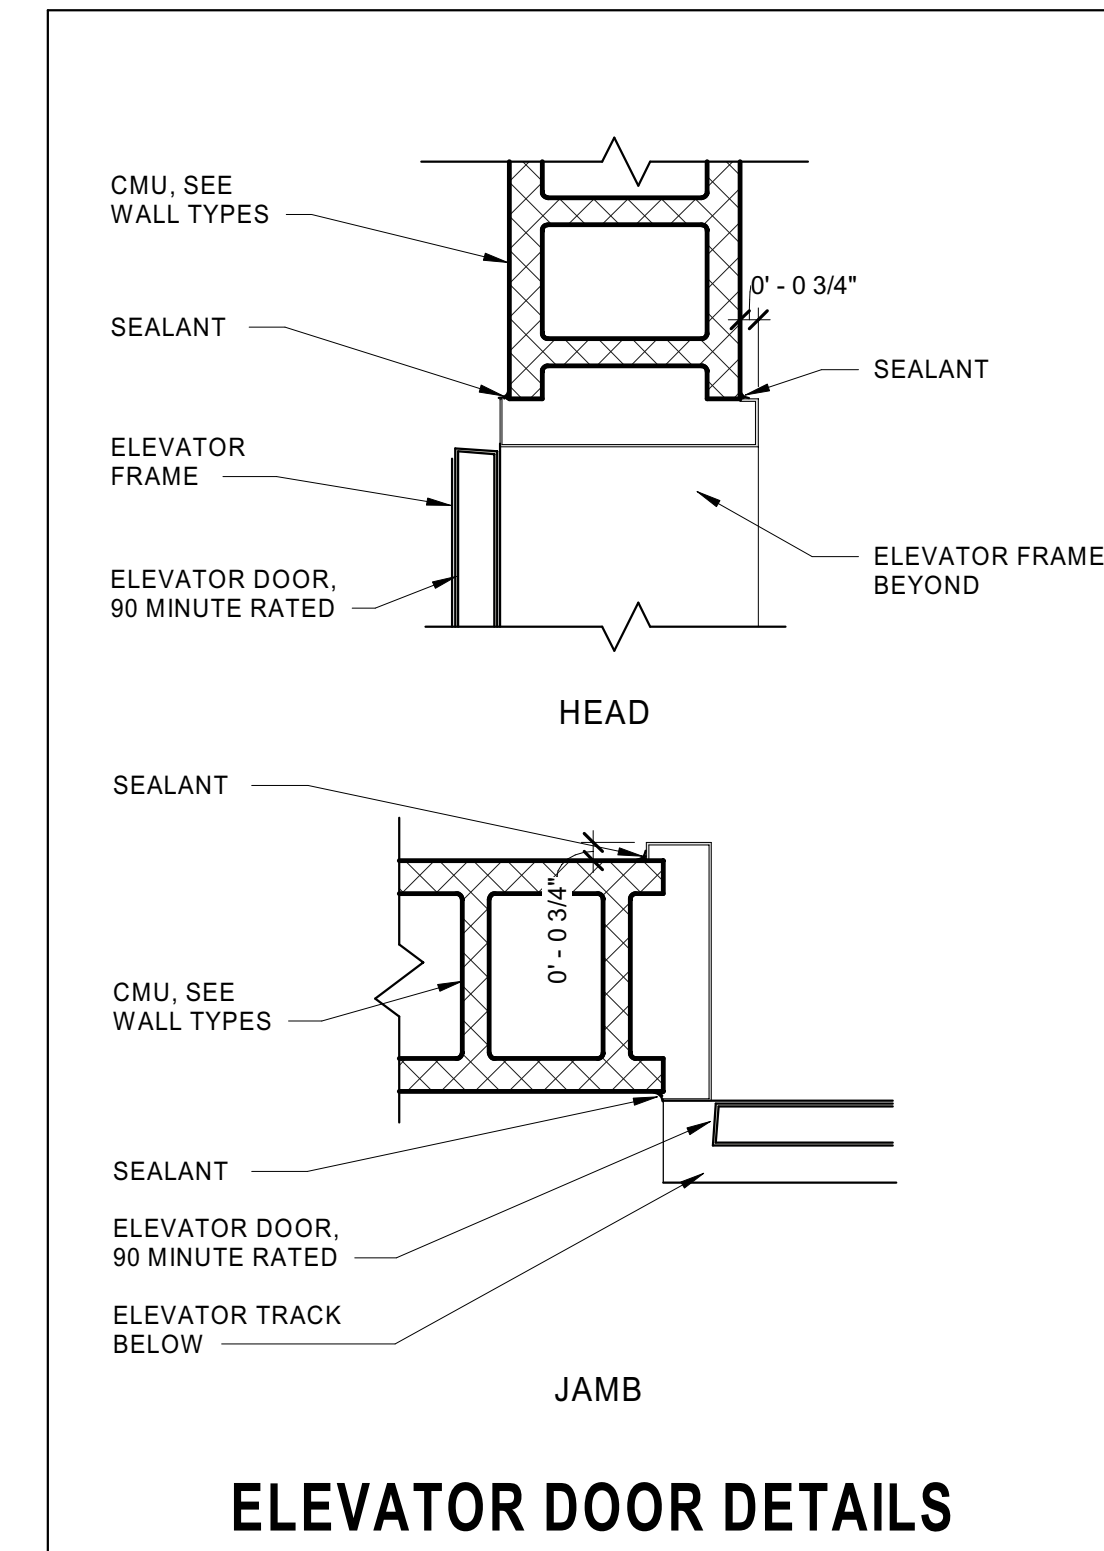

2 Floor Plan
Elevator - 4th Floor
A4.11 1/2" = 1'-0"

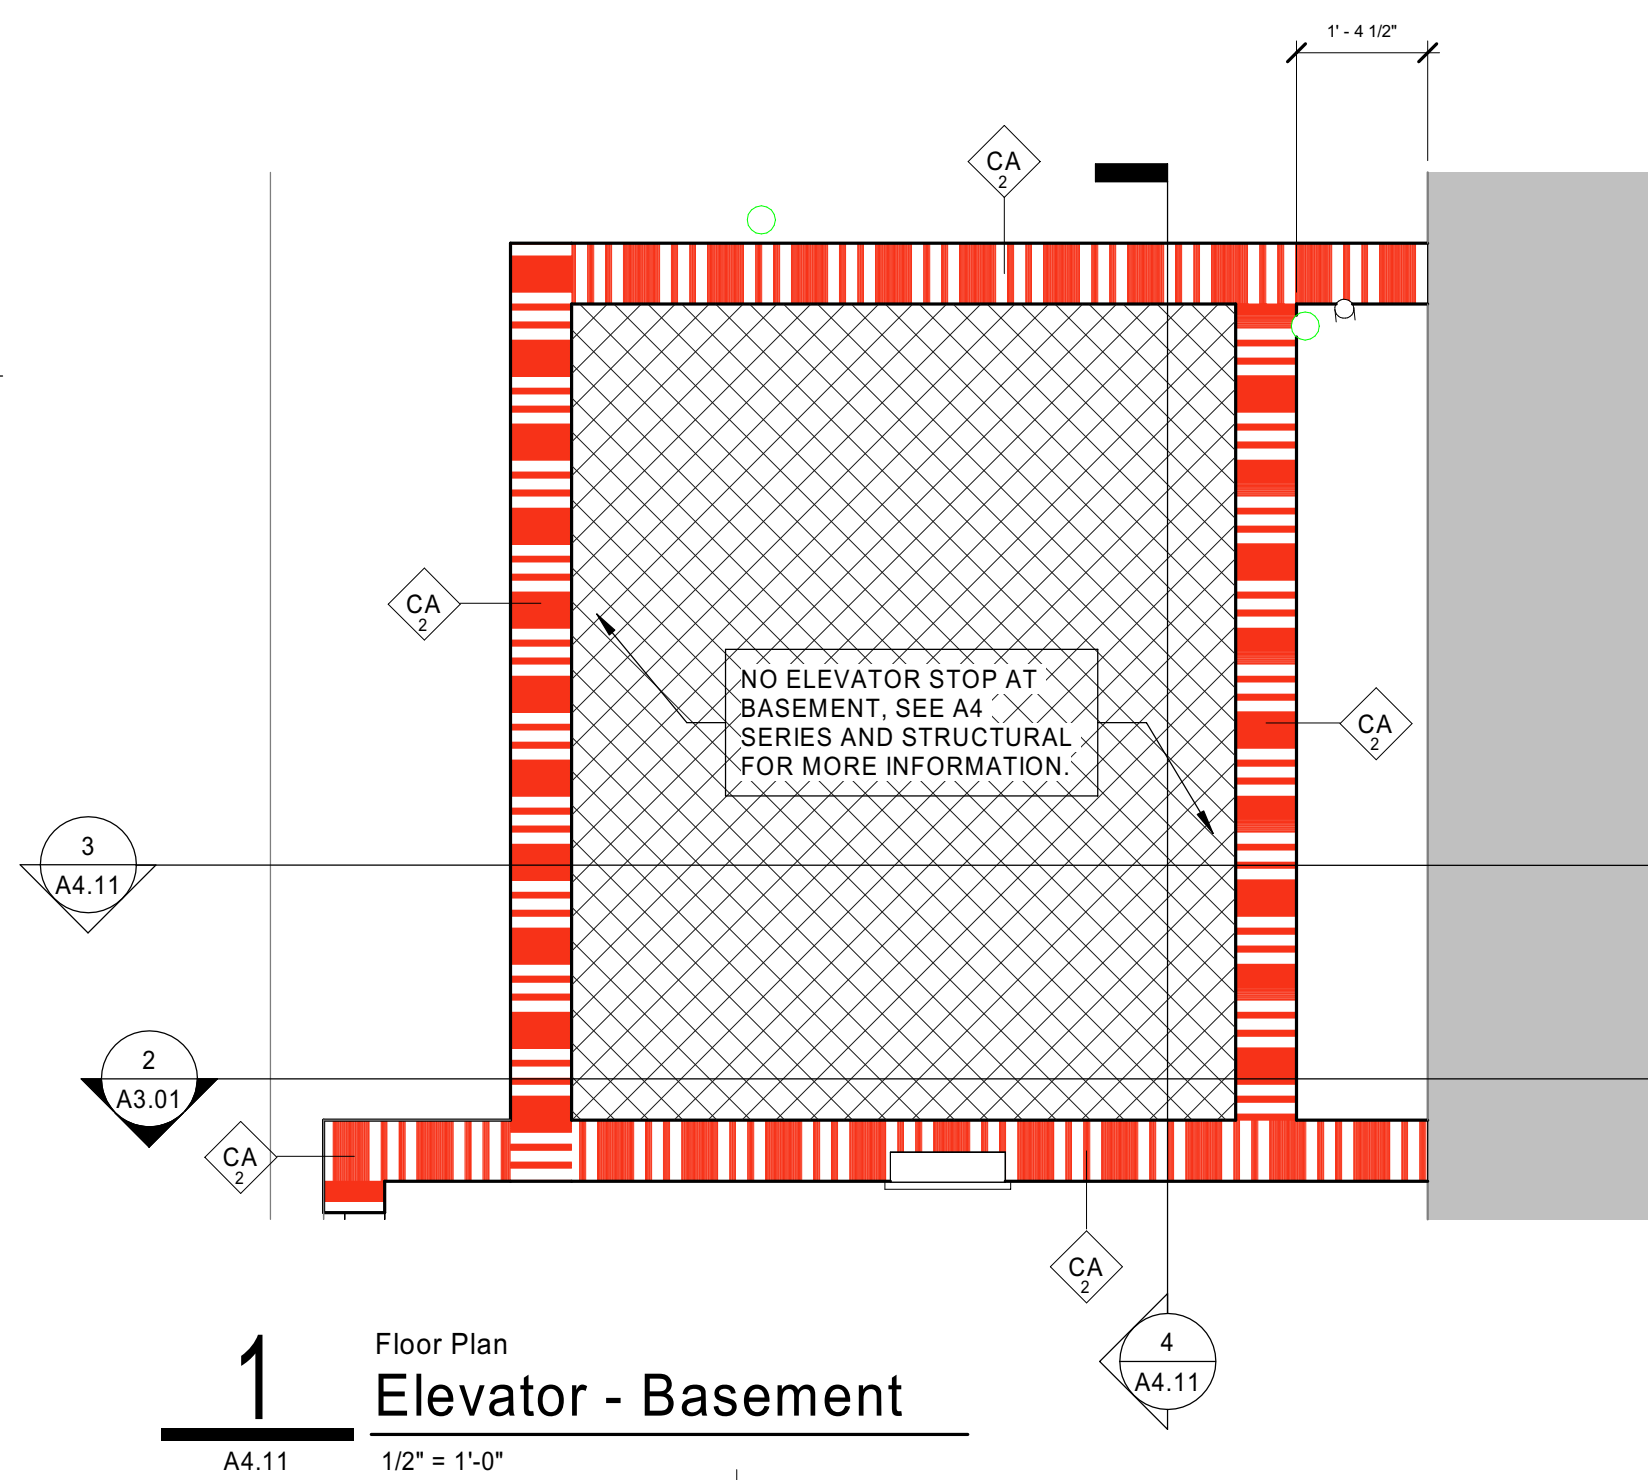

1 Floor Plan
Elevator - Basement
A4.11 1/2" = 1'-0"

626 North Illinois Street
Indianapolis, Indiana 46204
Phone: (317) 635-5030
Website: www.browningday.com

CRDV Findlay Market LLC
Owner

1733 W Lane Avenue
Columbus, Ohio 43221
(513) 559-0048
https://www.cohatch.com

The Model Group
Contractor

1826 Race Street
Cincinnati, Ohio 45202
(513) 559-0048
https://modelgroup.net

The Kleingers Group
Civil Engineer

6219 Centre Park Drive
West Chester Township, Ohio 45069
Phone: (513) 779-7851
Website: https://www.kleingers.com

Lawson Elser Engr
Structural Engineer

650 E. Carmel Dr., Suite 150
Carmel, IN 46032
Phone: (317) 574-9409x2
Website: www.lawsonelser.com

Gooderum & Assoc.
MEP Engineer

874 Cheltenham Way
Avon, IN 46123
Phone: (317) 506-8151

Brightstone Creative
Tenant Designer

25 North Street
Dublin, Ohio 43017
Phone: (614) 578-0249

COhatch
Tenant

1733 W Lane Avenue
Columbus, Ohio 43221
(513) 559-0048
https://www.cohatch.com



CERTIFICATION

Construction Documents

COhatch - Leader Building

132 W Elder St, Cincinnati,
Ohio, 45202

Project No.: 21023.A
Drawn By: Author
Checked By: Checker
Scale: See Drawing
Issue Date: November 18, 2022

REVISION SCHEDULE		
Rev. #	Revision Description	Issue Date
8	REV #1	11-18-2022

Elevator Plans and Sections

A4.11