




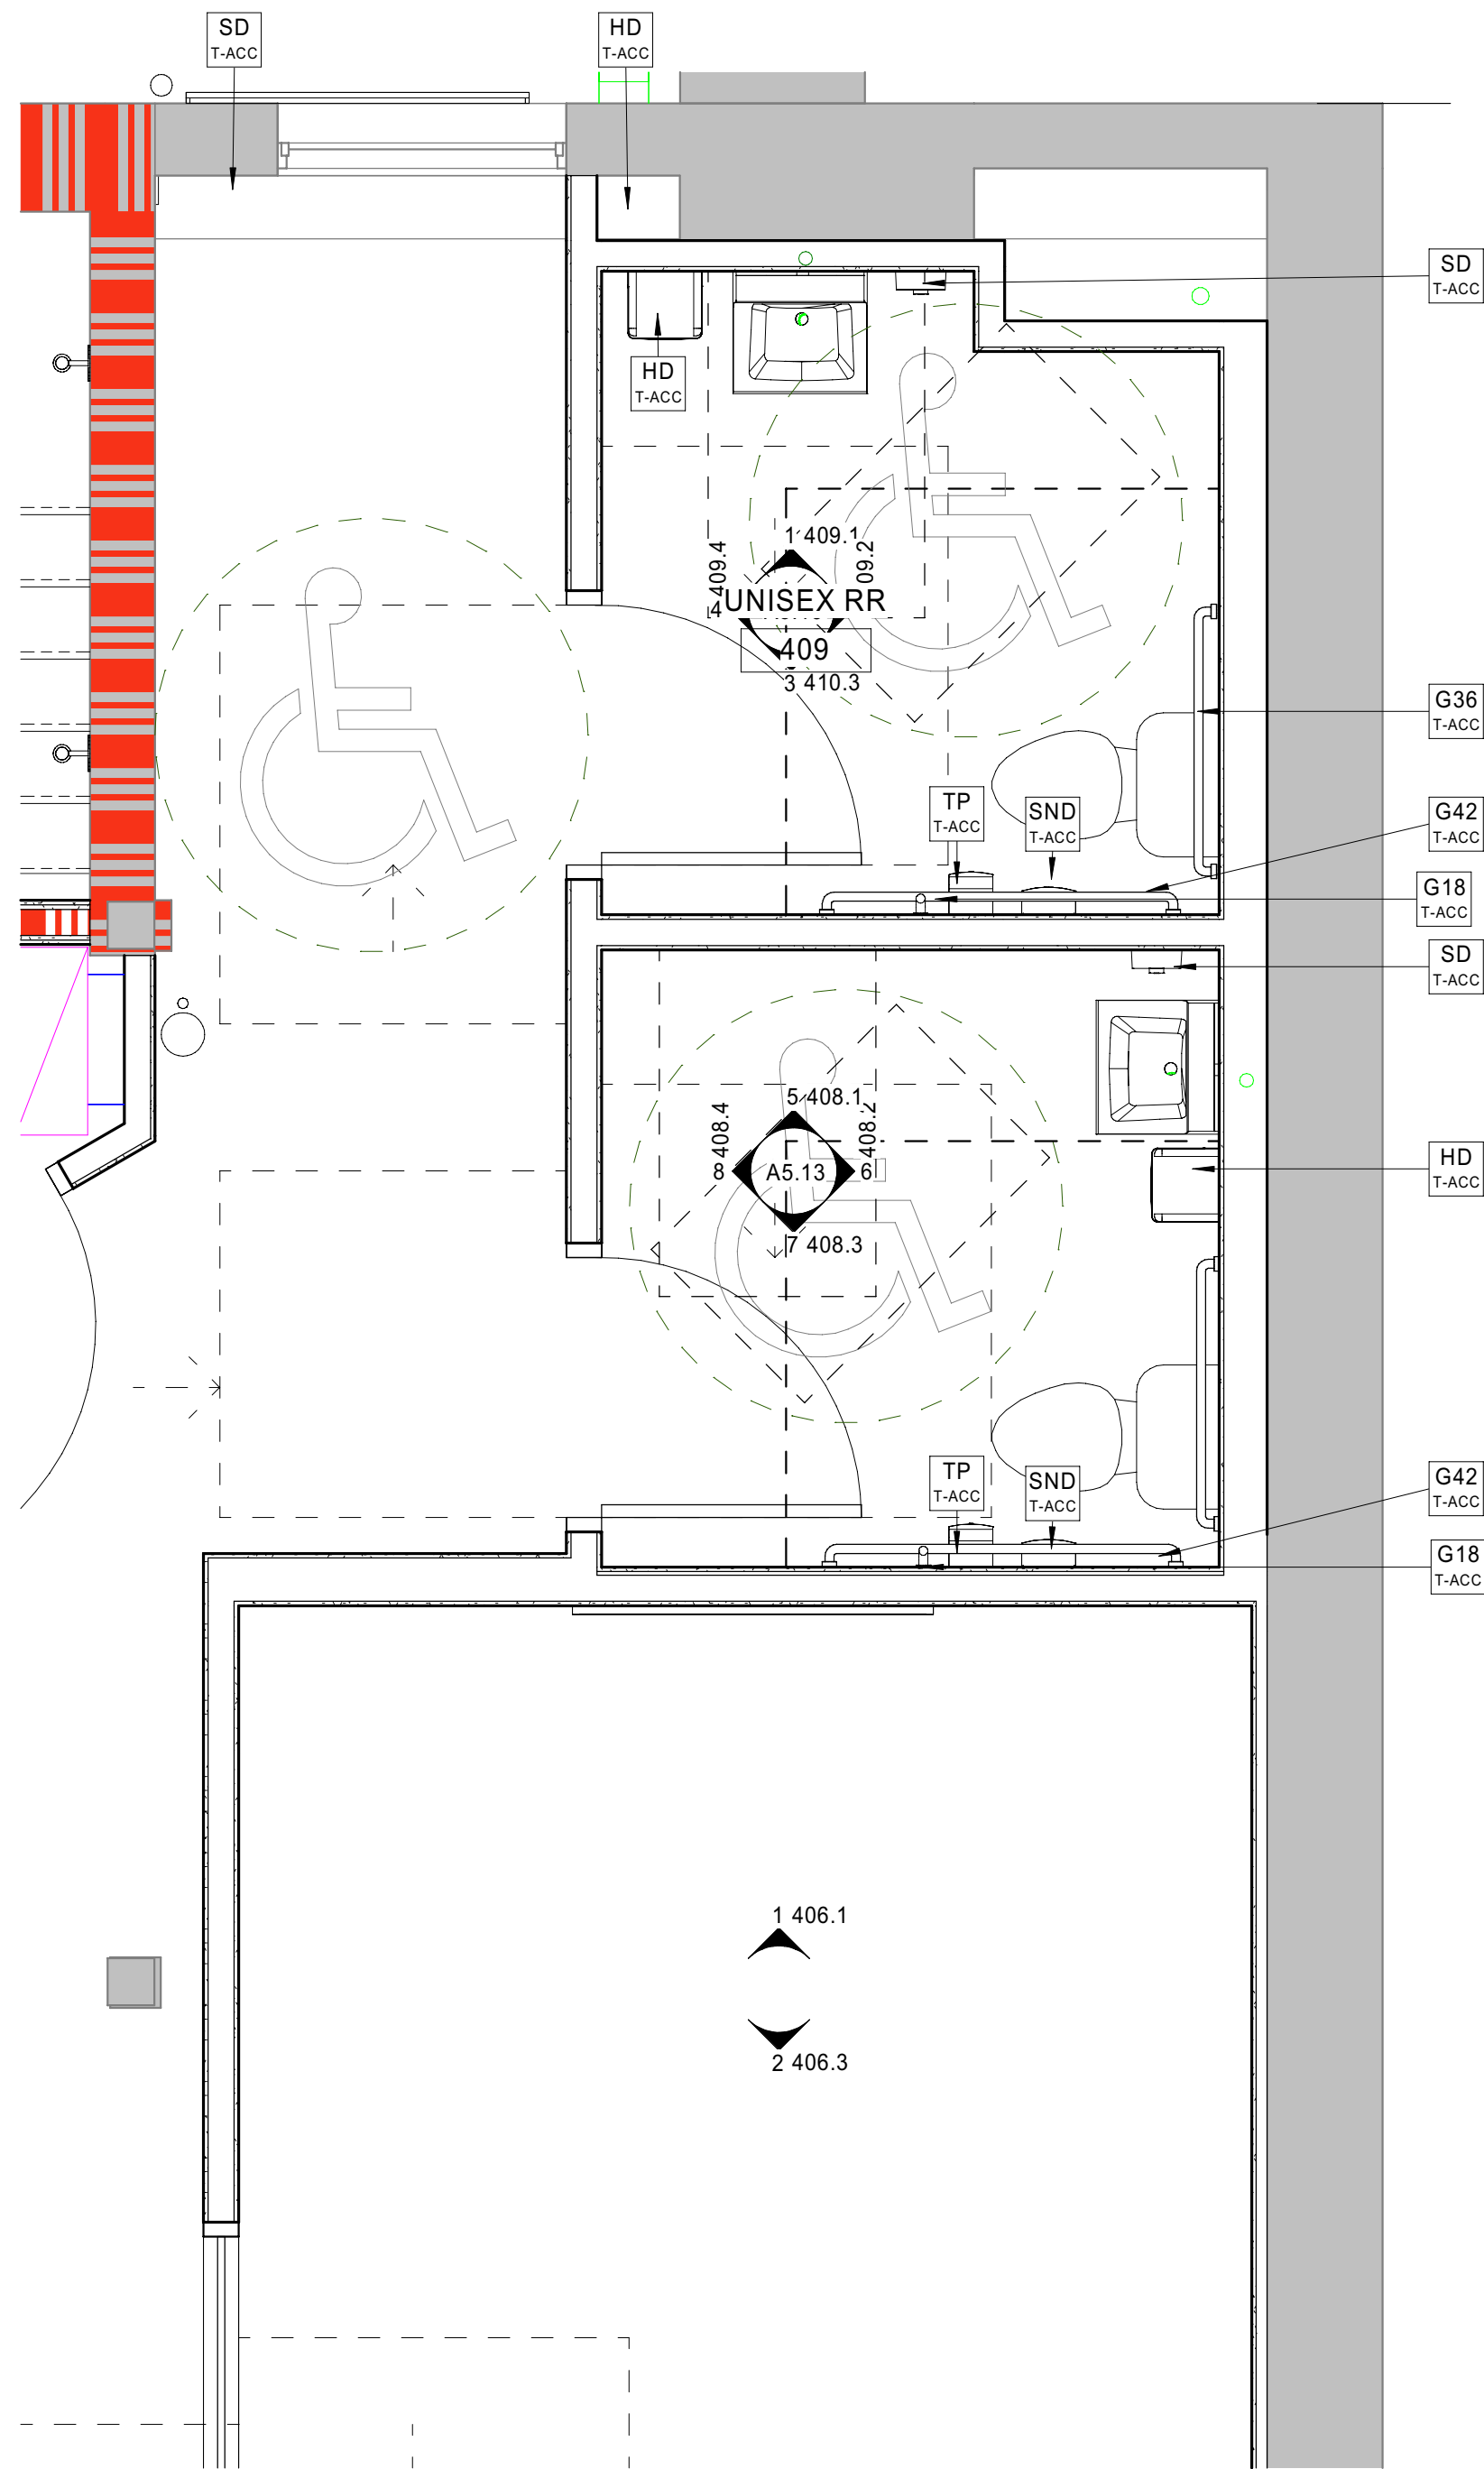


4 Floor Plan
4th Floor Plan - Restrooms
A5.11 1/2" = 1'-0"

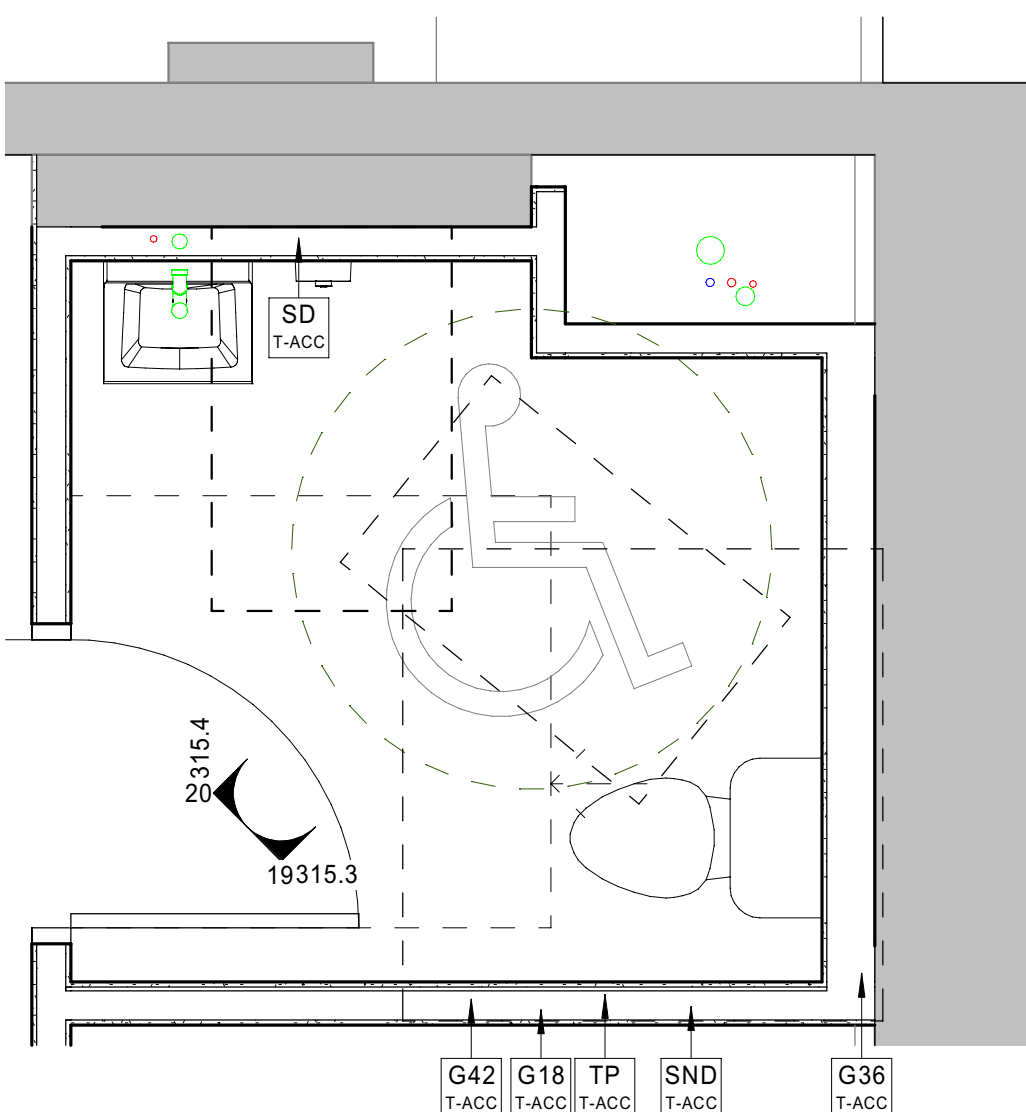

3 Floor Plan
3rd Floor, Plan - Restrooms
A5.11 1/2" = 1'-0"

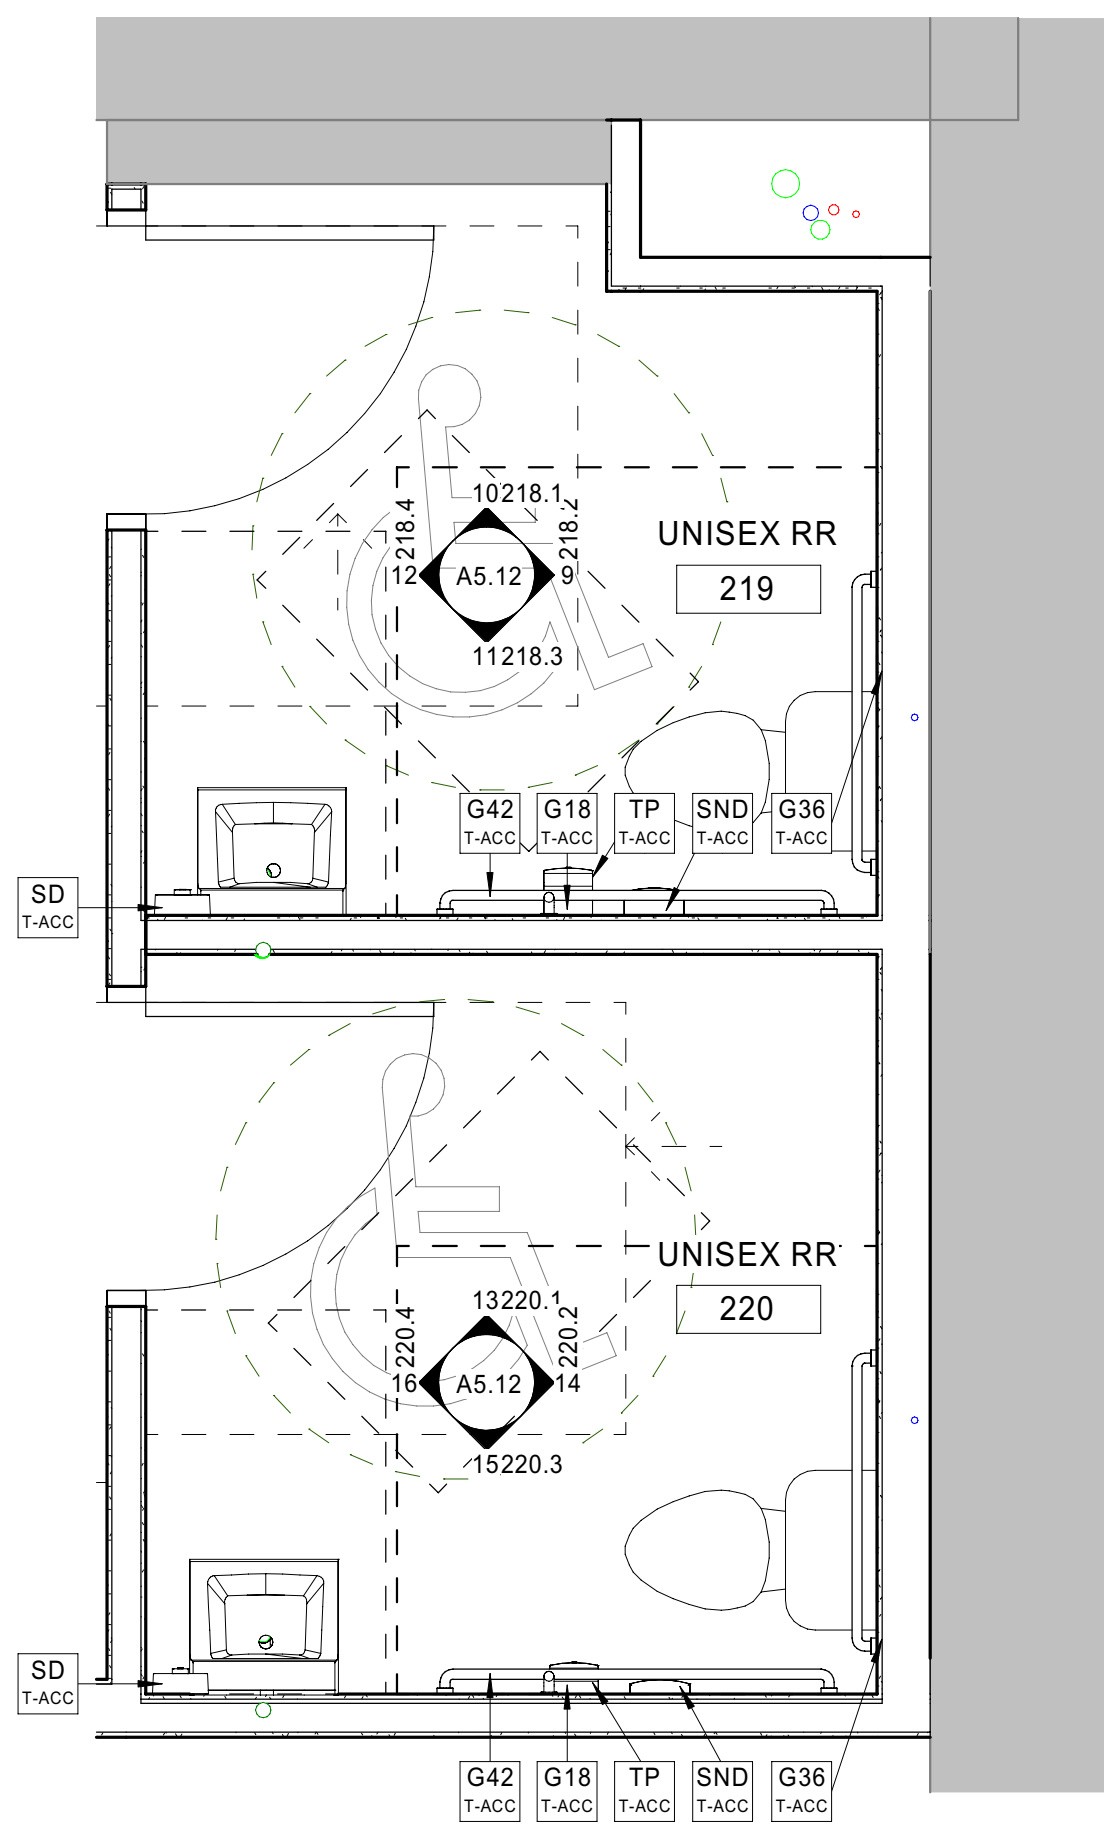

2 Floor Plan
2nd Floor - Restrooms
A5.11 1/2" = 1'-0"

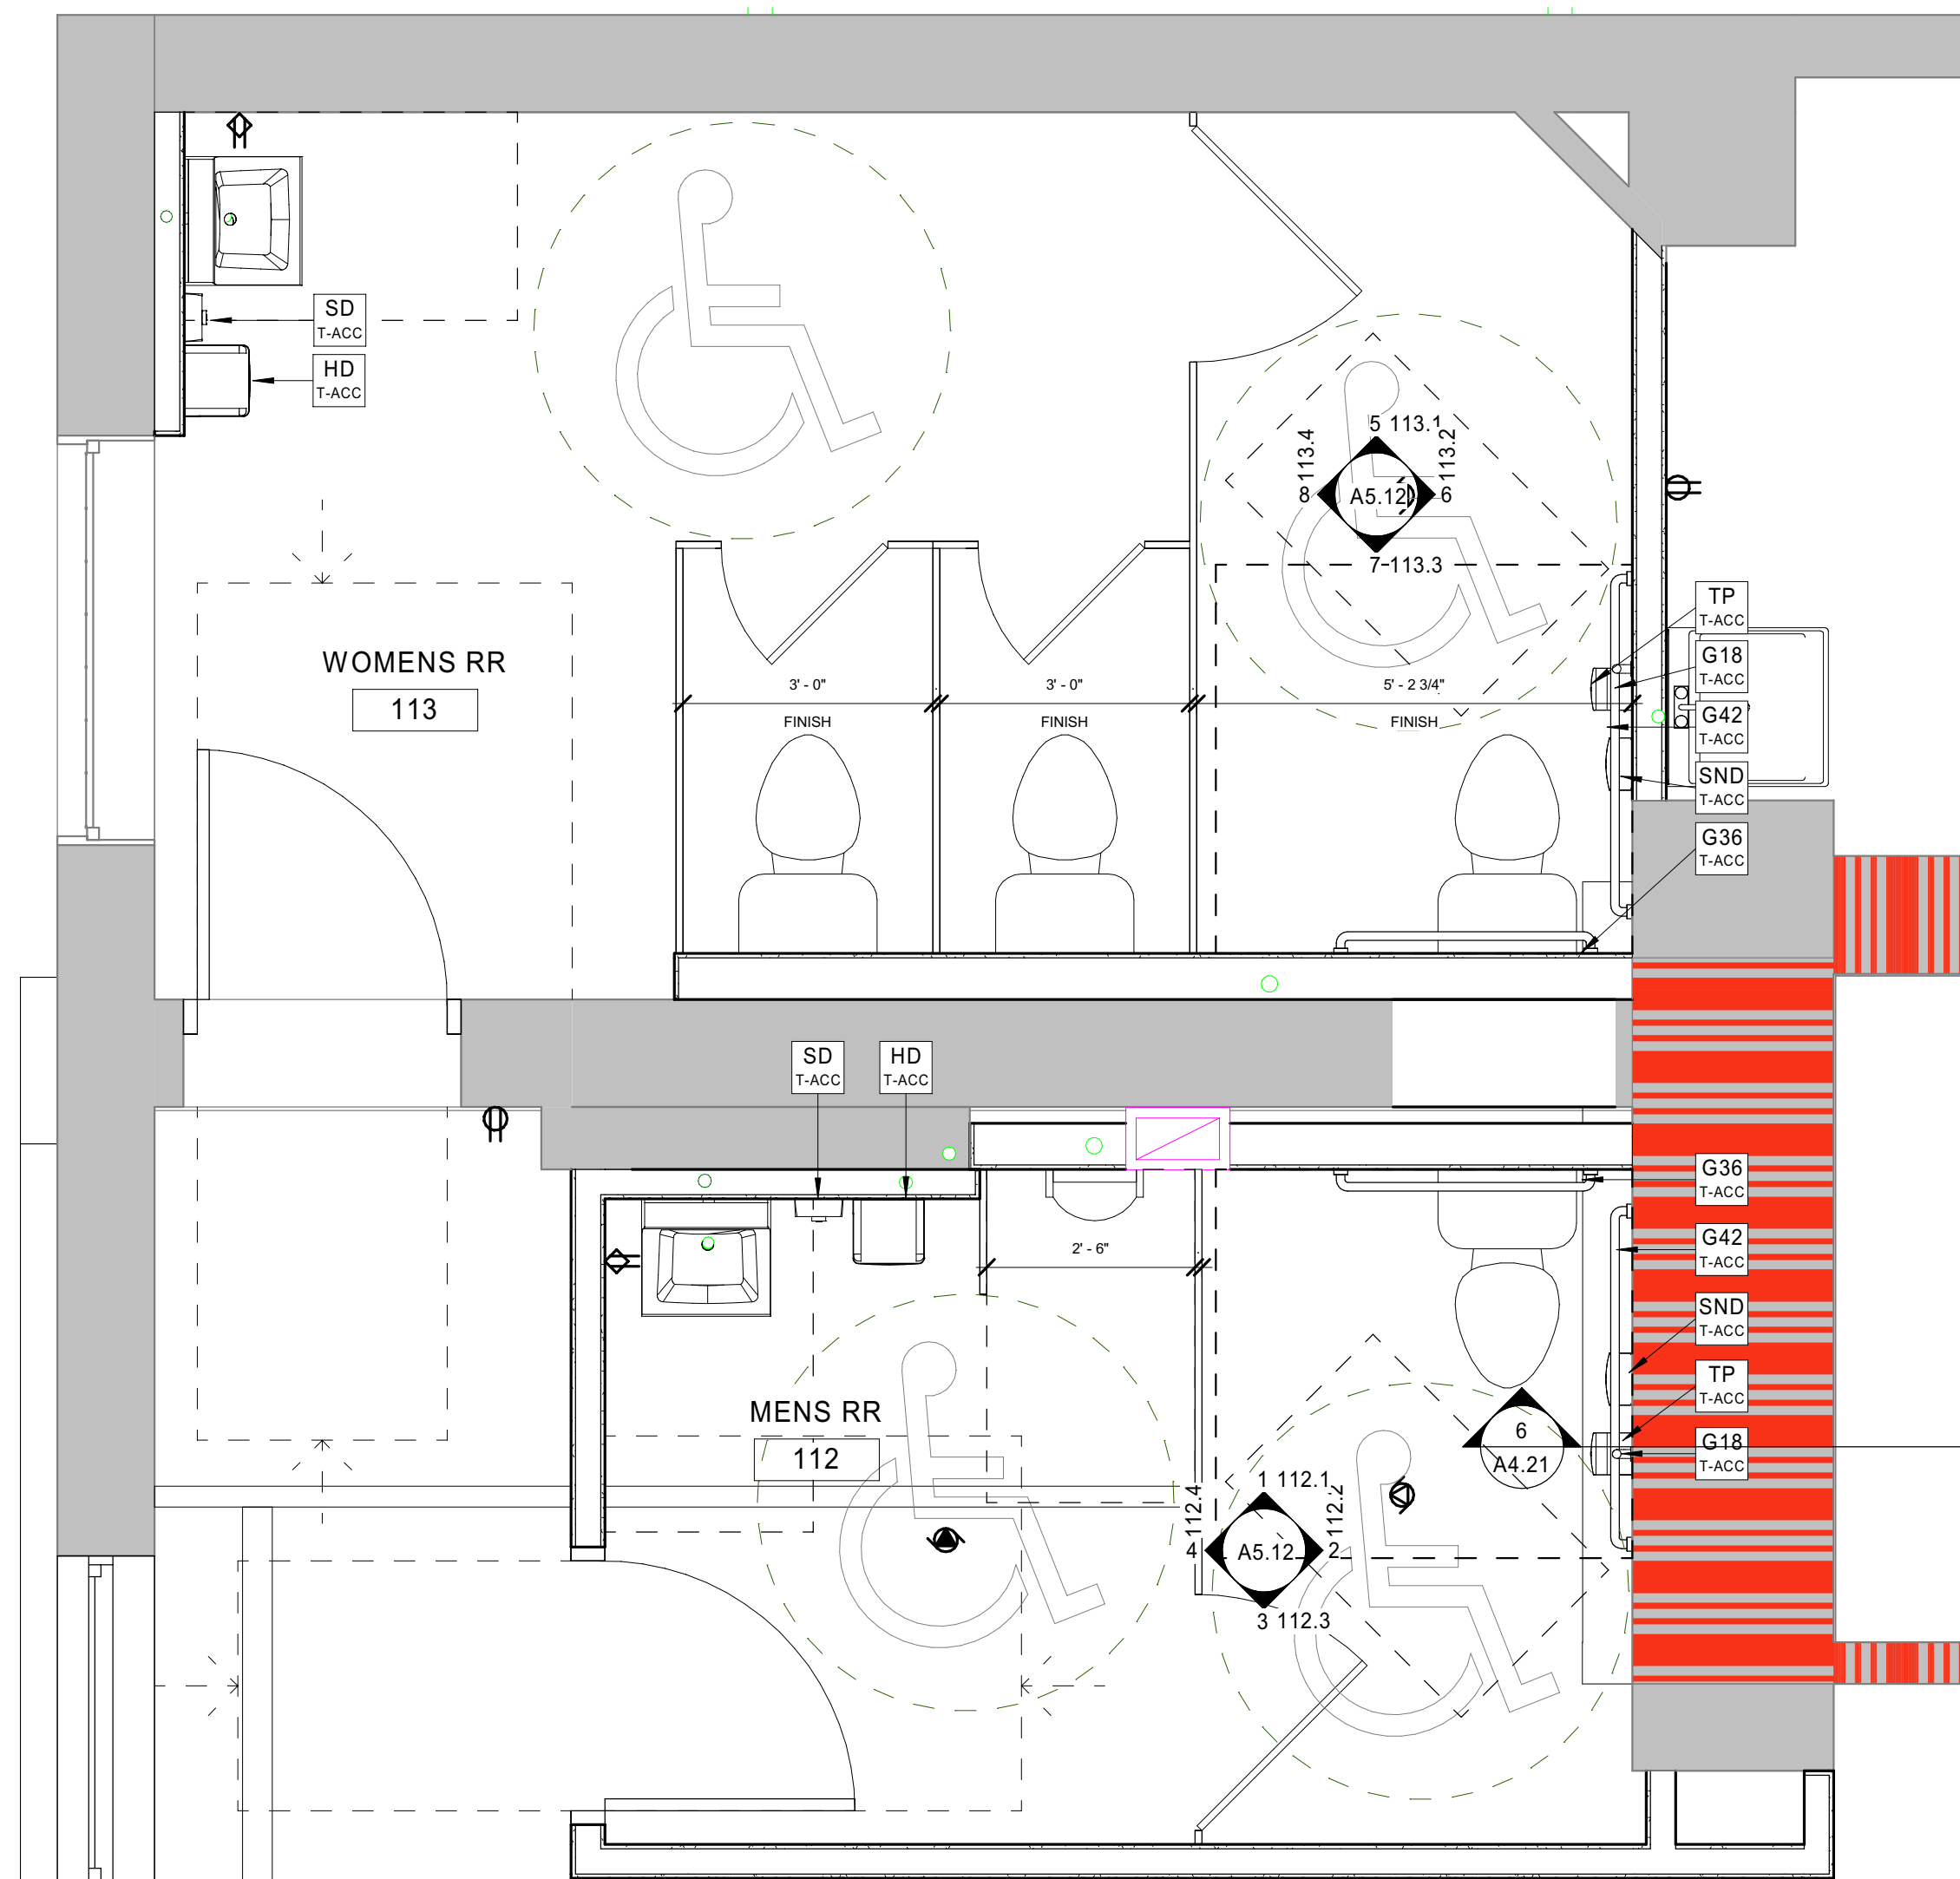

1 Floor Plan
1st Floor Plan - Restrooms
A5.11 1/2" = 1'-0"

GENERAL NOTES	
SEE GENERAL PLAN NOTES ON SHEET A1.00-A1 AND GENERAL PROJECT NOTES ON SHEET 0.01 FOR ADDITIONAL INFORMATION.	
REFER TO LIGHTING SCHEDULE FOR MOUNTING HEIGHTS.	
CODED TOILET ACC. NOTES	
NO.	NOTE
G18	
G18	18" GRAB BAR
G36	36" GRAB BAR
G42	42" GRAB BAR
HD	HAND PAPER TOWEL DISPENSER
HD	SOAP DISPENSER
SD	SOAP DISPENSER
SN	SANITARY NAPKIN DISPOSAL
SND	SANITARY NAPKIN DISPOSAL
TP	TOILET PAPER DISPENSER



626 North Illinois Street
Indianapolis, Indiana 46204
Phone: (317) 635-5030
Website: www.browningday.com

CRDV Findlay Market LLC
Owner

1733 W Lane Avenue
Cincinnati, Ohio 45221
(513) 559-0048
https://www.cohatch.com

The Model Group
Contractor

1826 Race Street
Cincinnati, Ohio 45202
(513) 559-0048
https://modelgroup.net

The Kleingers Group
Civil Engineer

6219 Centre Park Drive
West Chester Township, Ohio 45069
Phone: (513) 779-7851
Website: https://www.kleingers.com

Lawson Elser Engr
Structural Engineer

650 E Carmel Dr., Suite 150
Carmel, IN 46032
Phone: (317) 574-9409x2
Website: www.lawsonelser.com

Gooderum & Assoc.
MEP Engineer

874 Cheltenham Way
Avon, IN 46123
Phone: (317) 506-8151

Brightstone Creative
Tenant Designer

25 North Street
Dublin, Ohio 43017
Phone: (614) 578-0249

COhatch
Tenant

1733 W Lane Avenue
Columbus, Ohio 43221
(513) 559-0048
https://www.cohatch.com



CERTIFICATION

Construction Documents

COhatch - Leader Building

132 W Elder St, Cincinnati,
Ohio, 45202

Project No.: 21023-A
Drawn By: Author
Checked By: Checker
Scale: See Drawing
Issue Date: November 18, 2022

REVISION SCHEDULE		
Rev. #	Revision Description	Issue Date
8	REV #1	11-18-2022

Restroom Fixture Plans

A5.11