



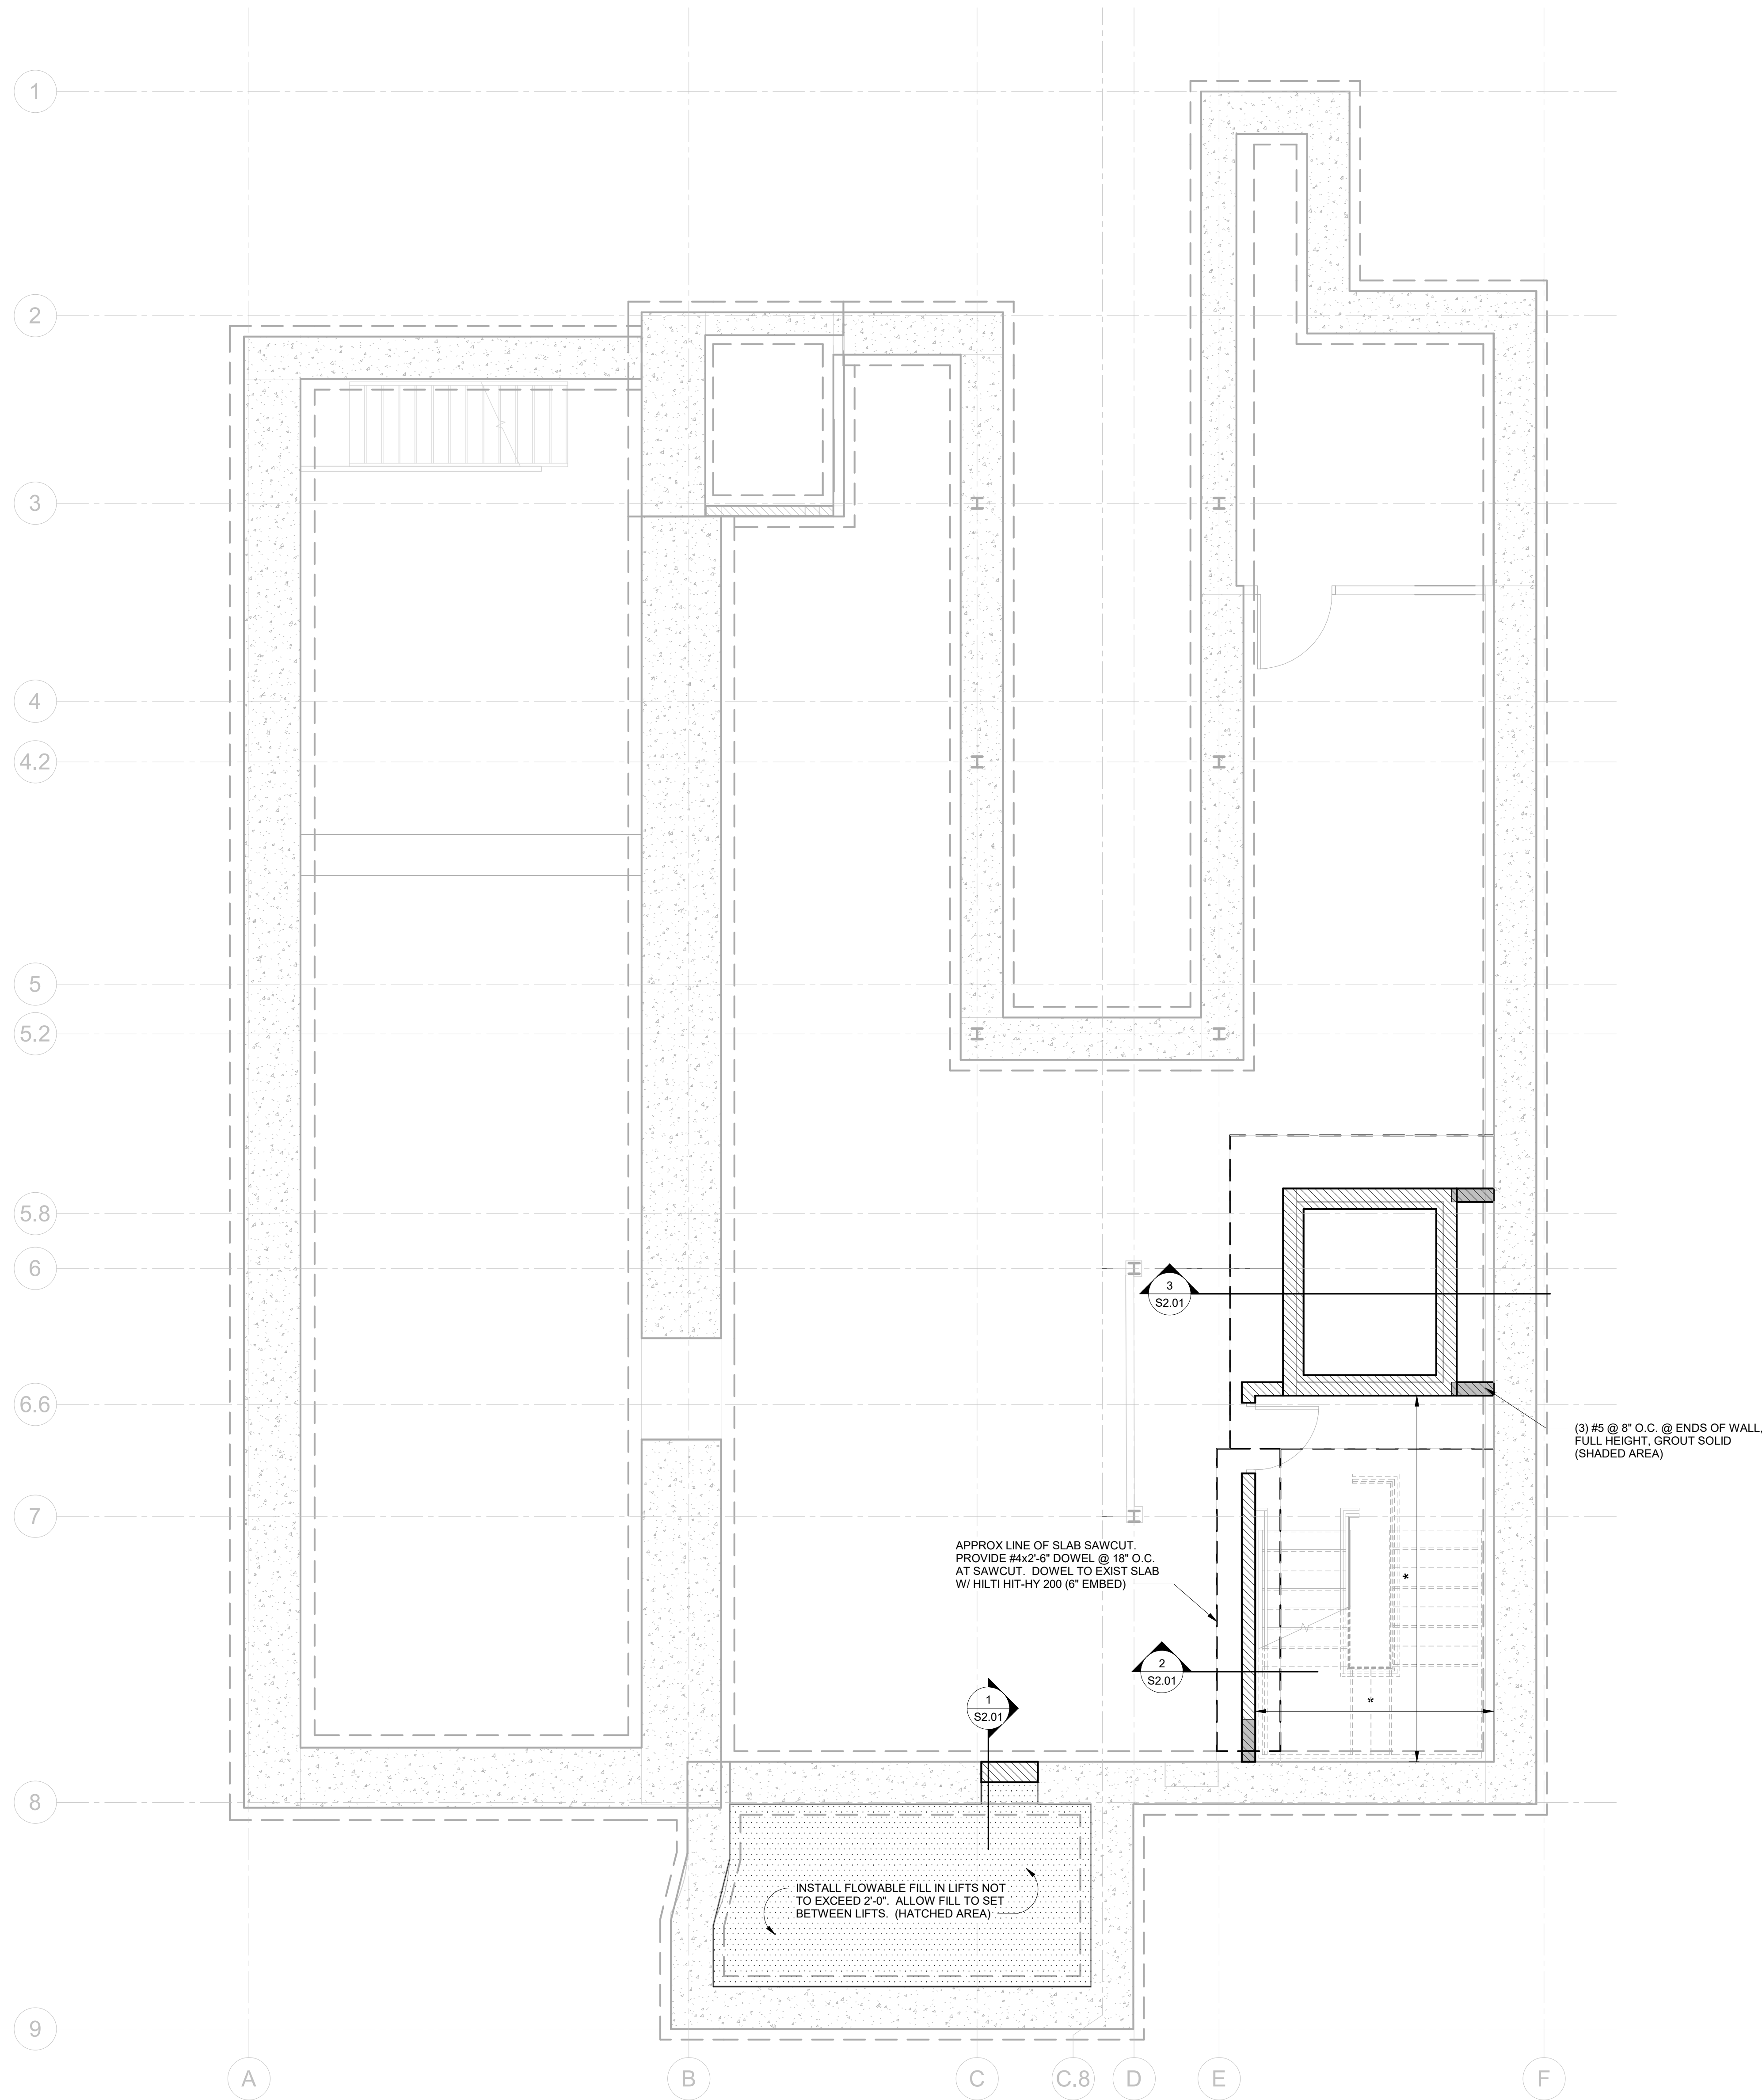

FOUNDATION PLAN
1/4" = 1'-0"

NOTES:

1. ★ VERIFY DIMENSION W/ ARCH
2. ★★ VERIFY DIMENSION W/ ELEVATOR SUPPLIER

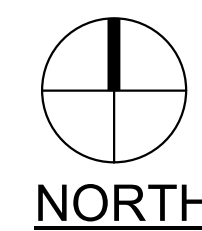

626 North Illinois Street
Indianapolis, Indiana 46204
Phone: (317) 635-5030
Website: www.browningday.com

CRDV Findlay Market LLC
Owner

1733 W Lane Avenue
Columbus, Ohio 43221
(513) 559-0048
<https://www.cohatch.com>

The Model Group
Contractor

1826 Race Street
Cincinnati, Ohio 45202
(513) 559-0048
<https://modelgroup.net>

The Kleingers Group
Civil Engineer

6219 Centre Park Drive
West Chester Township, Ohio 45069
Phone: (513) 779-7851
Website: <https://www.kleingers.com>

Lawson Elser Engr
Structural Engineer

650 E. Carmel Dr., Suite 150
Carmel, IN 46032
Phone: (317) 574-9409x2
Website: www.lawsonelser.com

Goderum & Assoc.
MEP Engineer


874 Cheltenham Way
Avon, IN 46123
Phone: (317) 506-8151

Brightstone Creative
Tenant Designer

1733 W Lane Avenue
Columbus, Ohio 43221
Phone: (614) 578-0249

COhatch
Tenant

1733 W Lane Avenue
Columbus, Ohio 43221
(513) 559-0048
<https://www.cohatch.com>

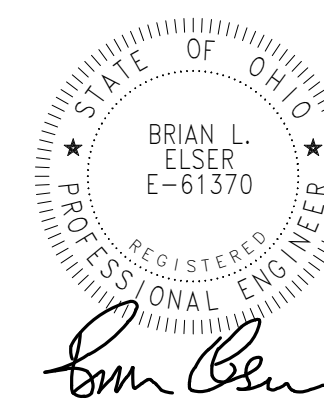

CERTIFICATION

Construction Documents

COhatch - Leader Building

**132 Elder St, Cincinnati,
Ohio, 45202**

Project No.: 2120
Drawn By: BML
Checked By: BLE
Scale: See Drawing
Issue Date: November 18, 2022

FOUNDATION PLAN

S1.01