


REVISION SCHEDULE		
Rev. #	Revision Description	Issue Date
2	ADD #9	02-24-2023

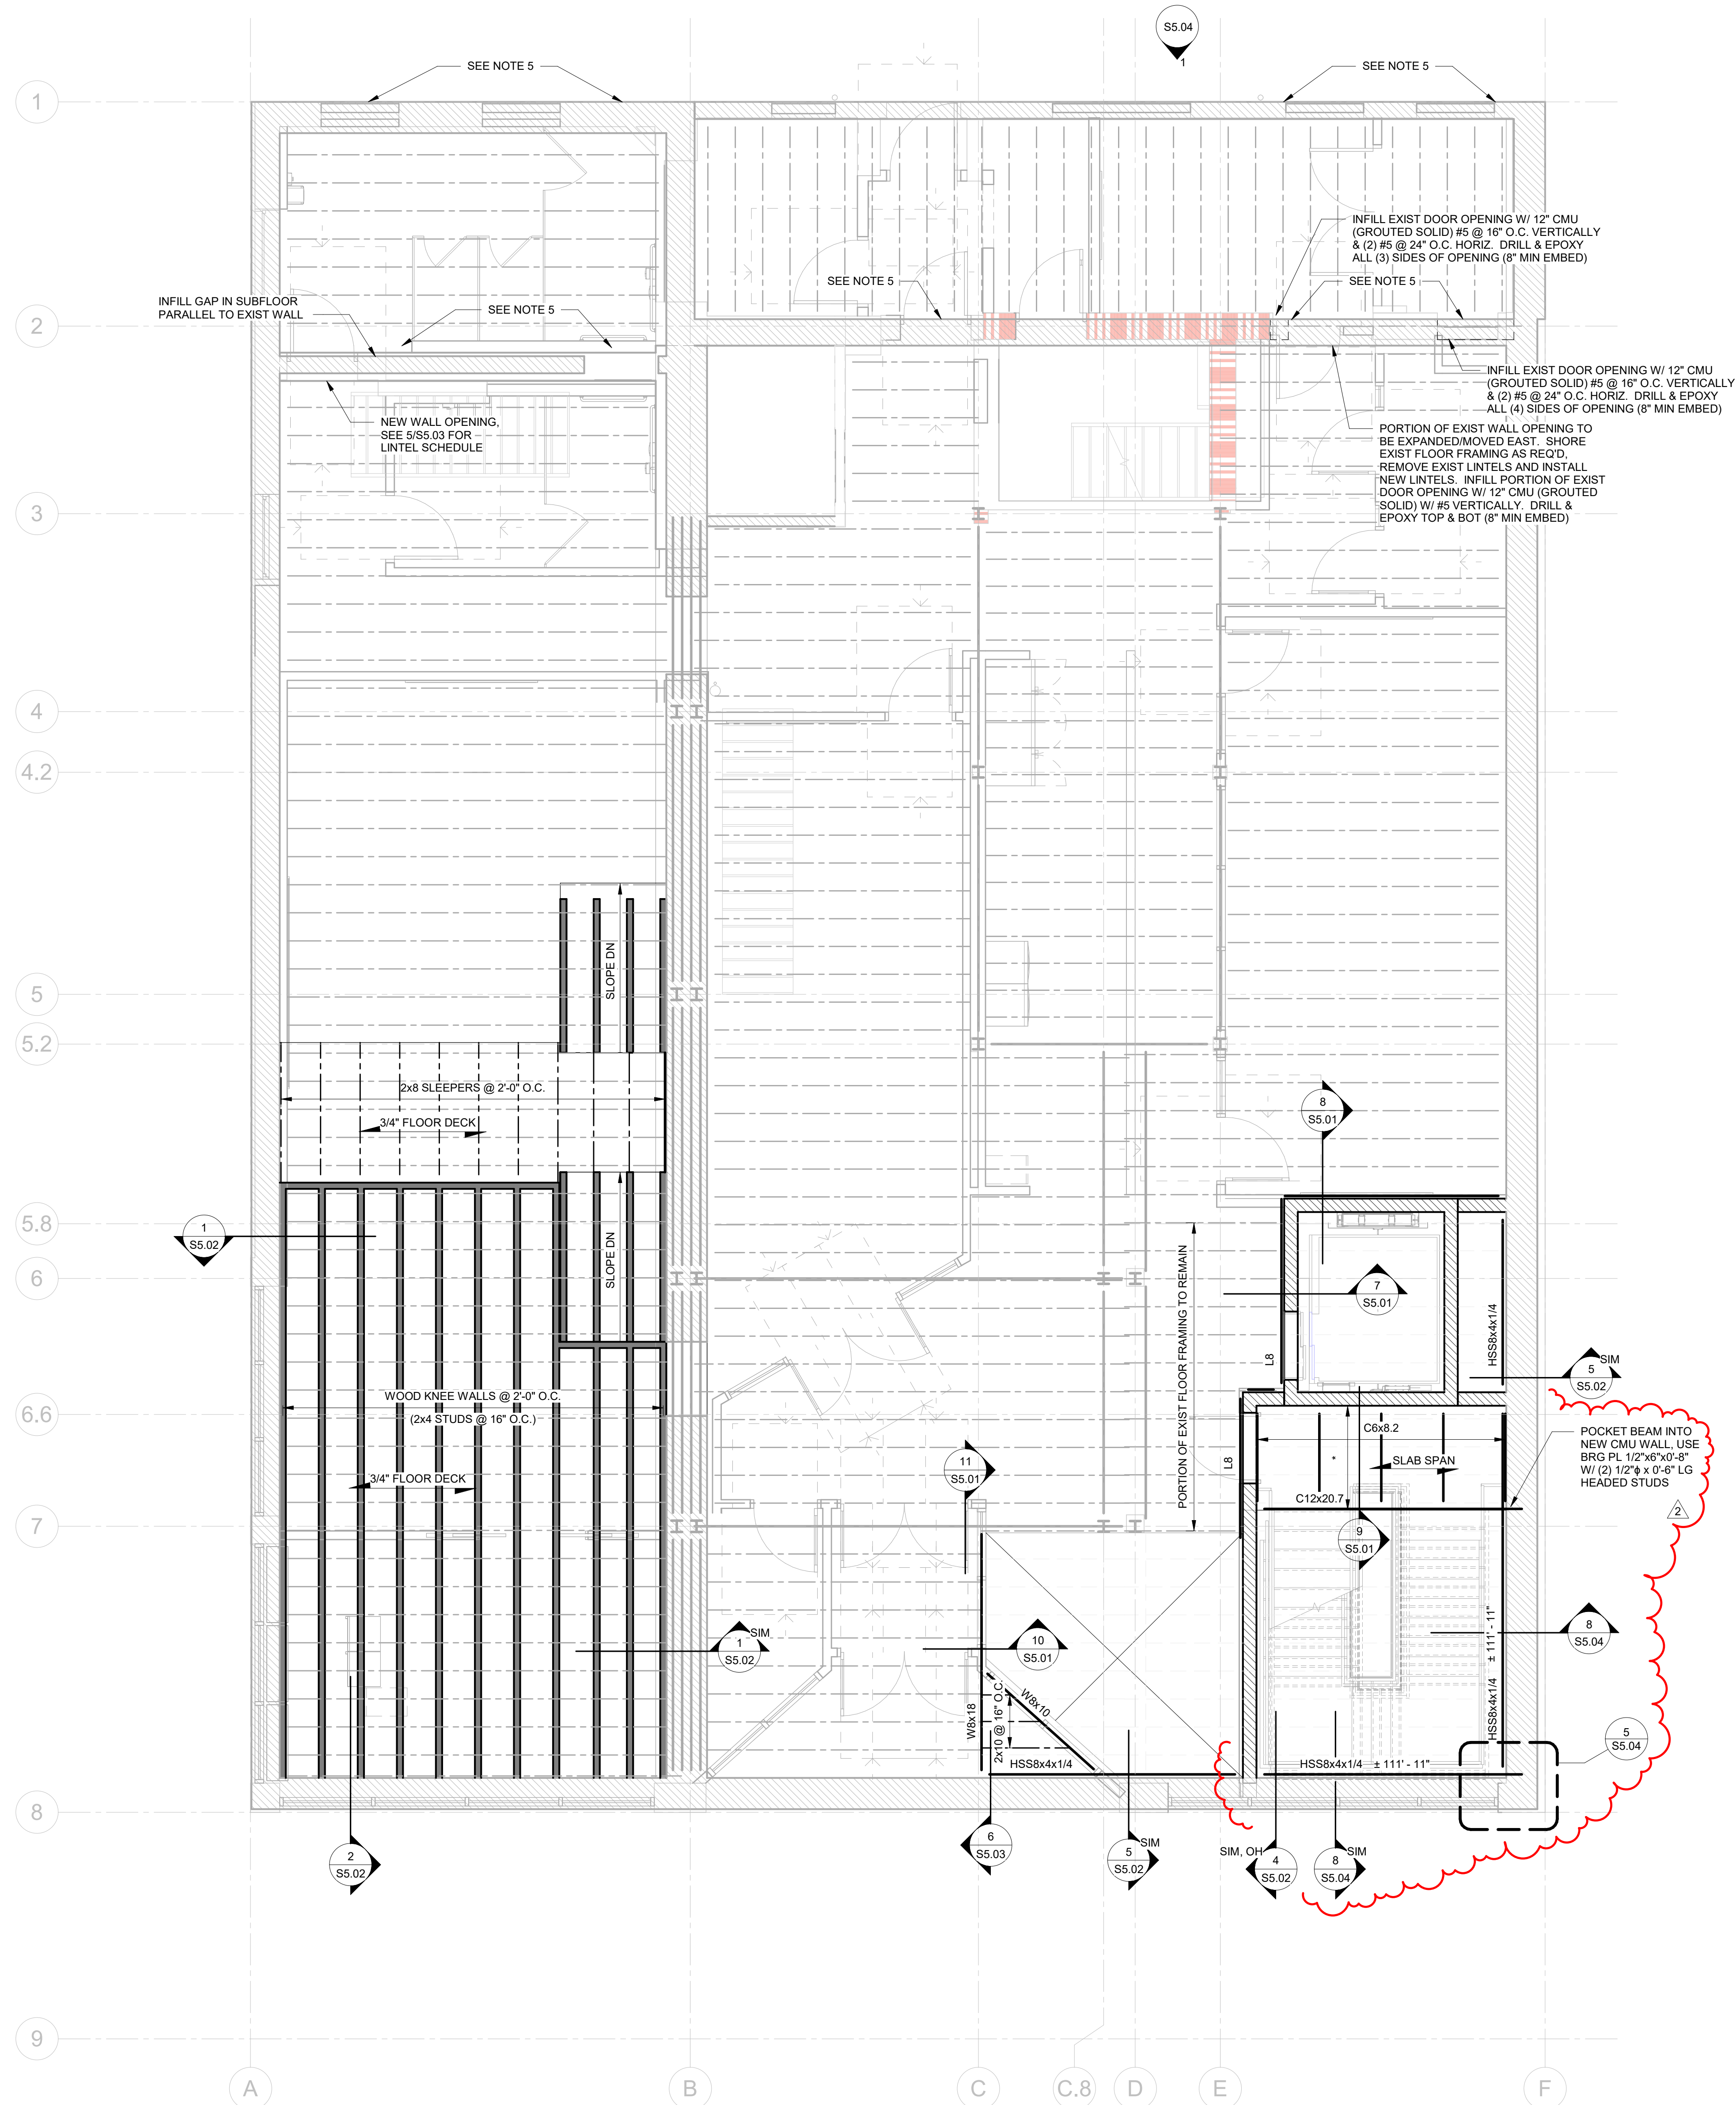

**SECOND FLOOR FRAMING PLAN**

1/4" = 1'-0"

**NOTES:**

1. T/STEEL = ±112'-11" UNO
2. BEAMS & JOIST TO BE EQUALLY SPACED UNO
3. \* VERIFY DIMENSION W/ ARCH
4. SEE S/S5.03 FOR LINTELS MARKED LX.
5. PROVIDE STEEL LINTEL FOR MEP PENETRATION. SEE MEP DWG'S FOR SIZE & LOCATION OF DUCT. SEE S/S5.03 FOR LINTEL SCHEDULE.

SLAB SPAN  
3" CONCRETE SLAB WITH  
8x6-W2 3xW2 2-WWF ON  
1"-22 GA METAL DECK  
(GALV) 4" TOTAL THICKNESS.  
T/SLAB = ±113'-3" F.V. (MATCH EXISTING)

