


REVISION SCHEDULE		
Rev. #	Revision Description	Issue Date
1	ADD #7	12-07-2022
2	ADD #9	02-24-2023

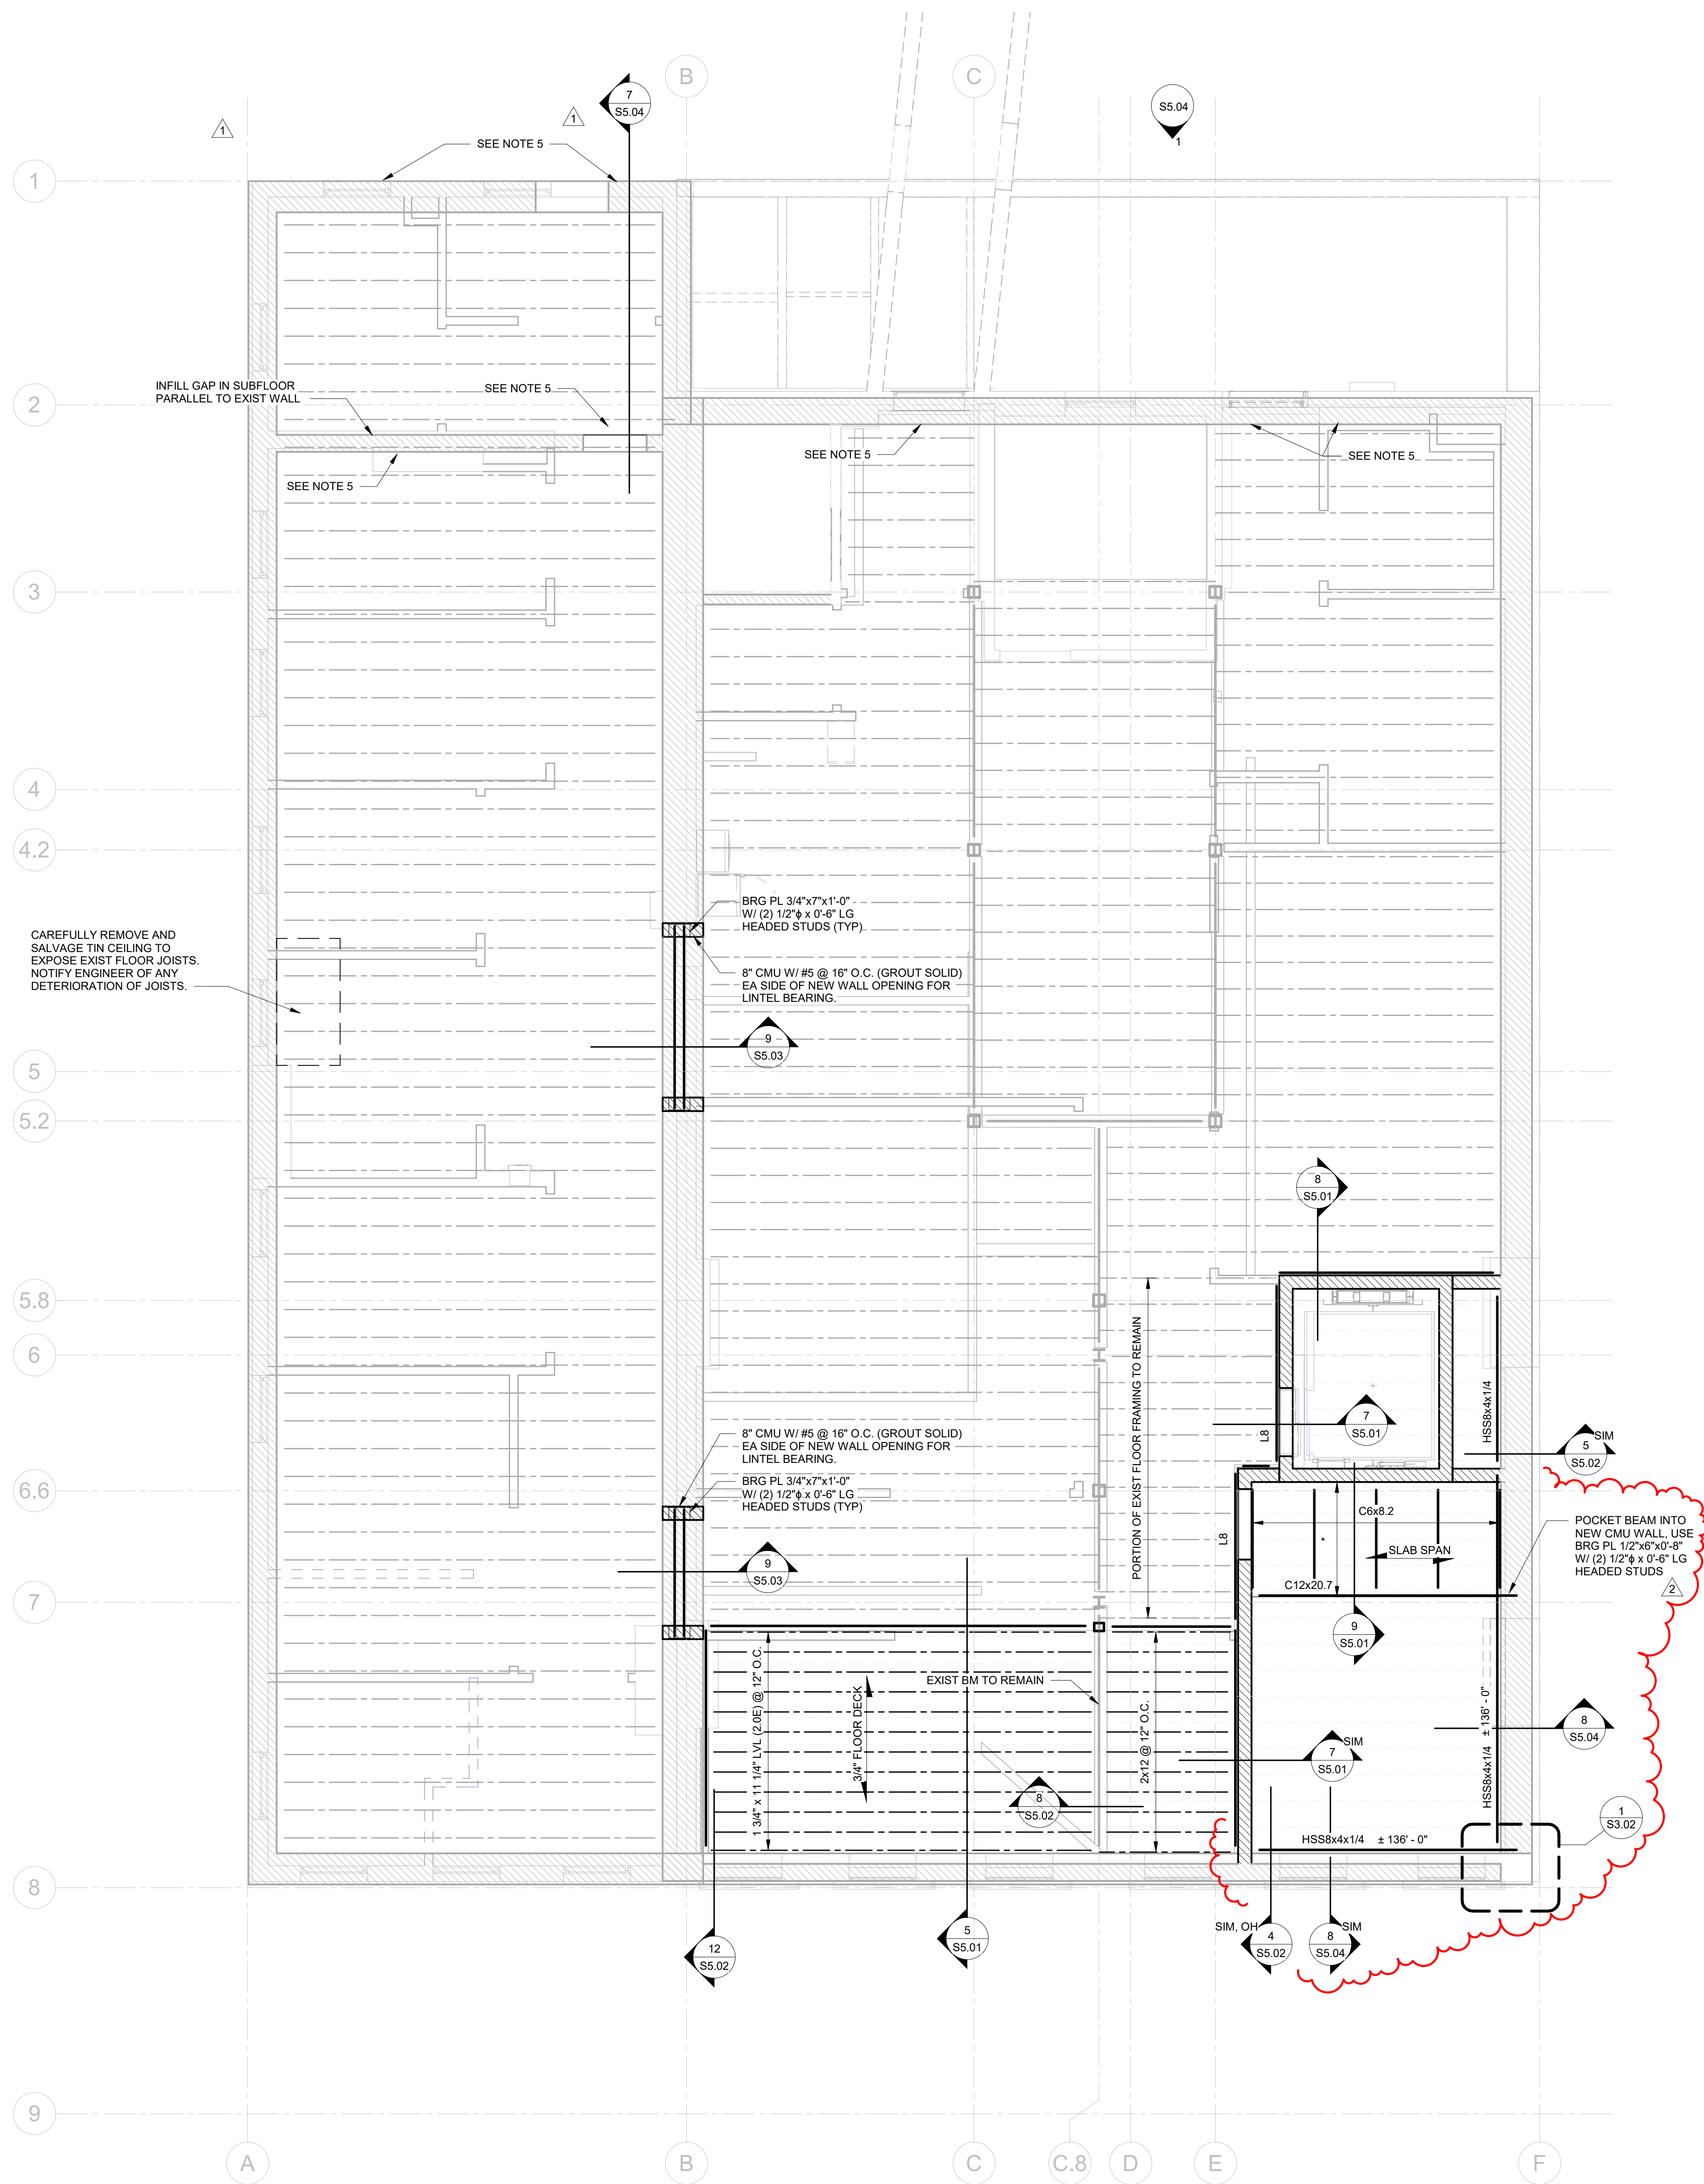

FOURTH FLOOR FRAMING PLAN
1/4" = 1'-0"

NOTES:

1. T/STEEL = ±137'-0" UNO
2. BEAMS & JOIST TO BE EQUALLY SPACED UNO
3. * VERIFY DIMENSION W/ ARCH
4. SEE S/S.03 FOR LINTELS MARKED LX.
5. PROVIDE STEEL LINTEL FOR MEP PENETRATION. SEE MEP DWG'S FOR SIZE & LOCATION OF DUCT. SEE S/S.03 FOR LINTEL SCHEDULE.

SLAB SPAN
3" CONCRETE SLAB WITH
6x6-W2.9xW2.9 WWF ON
1" - 22 GA METAL DECK
(GALV) 4" TOTAL THICKNESS
T/SLAB = ±137'-4" F.V. (MATCH EXISTING)

