


Mercantile Center - Logistics Plan - Typical Floor 2nd - 10th

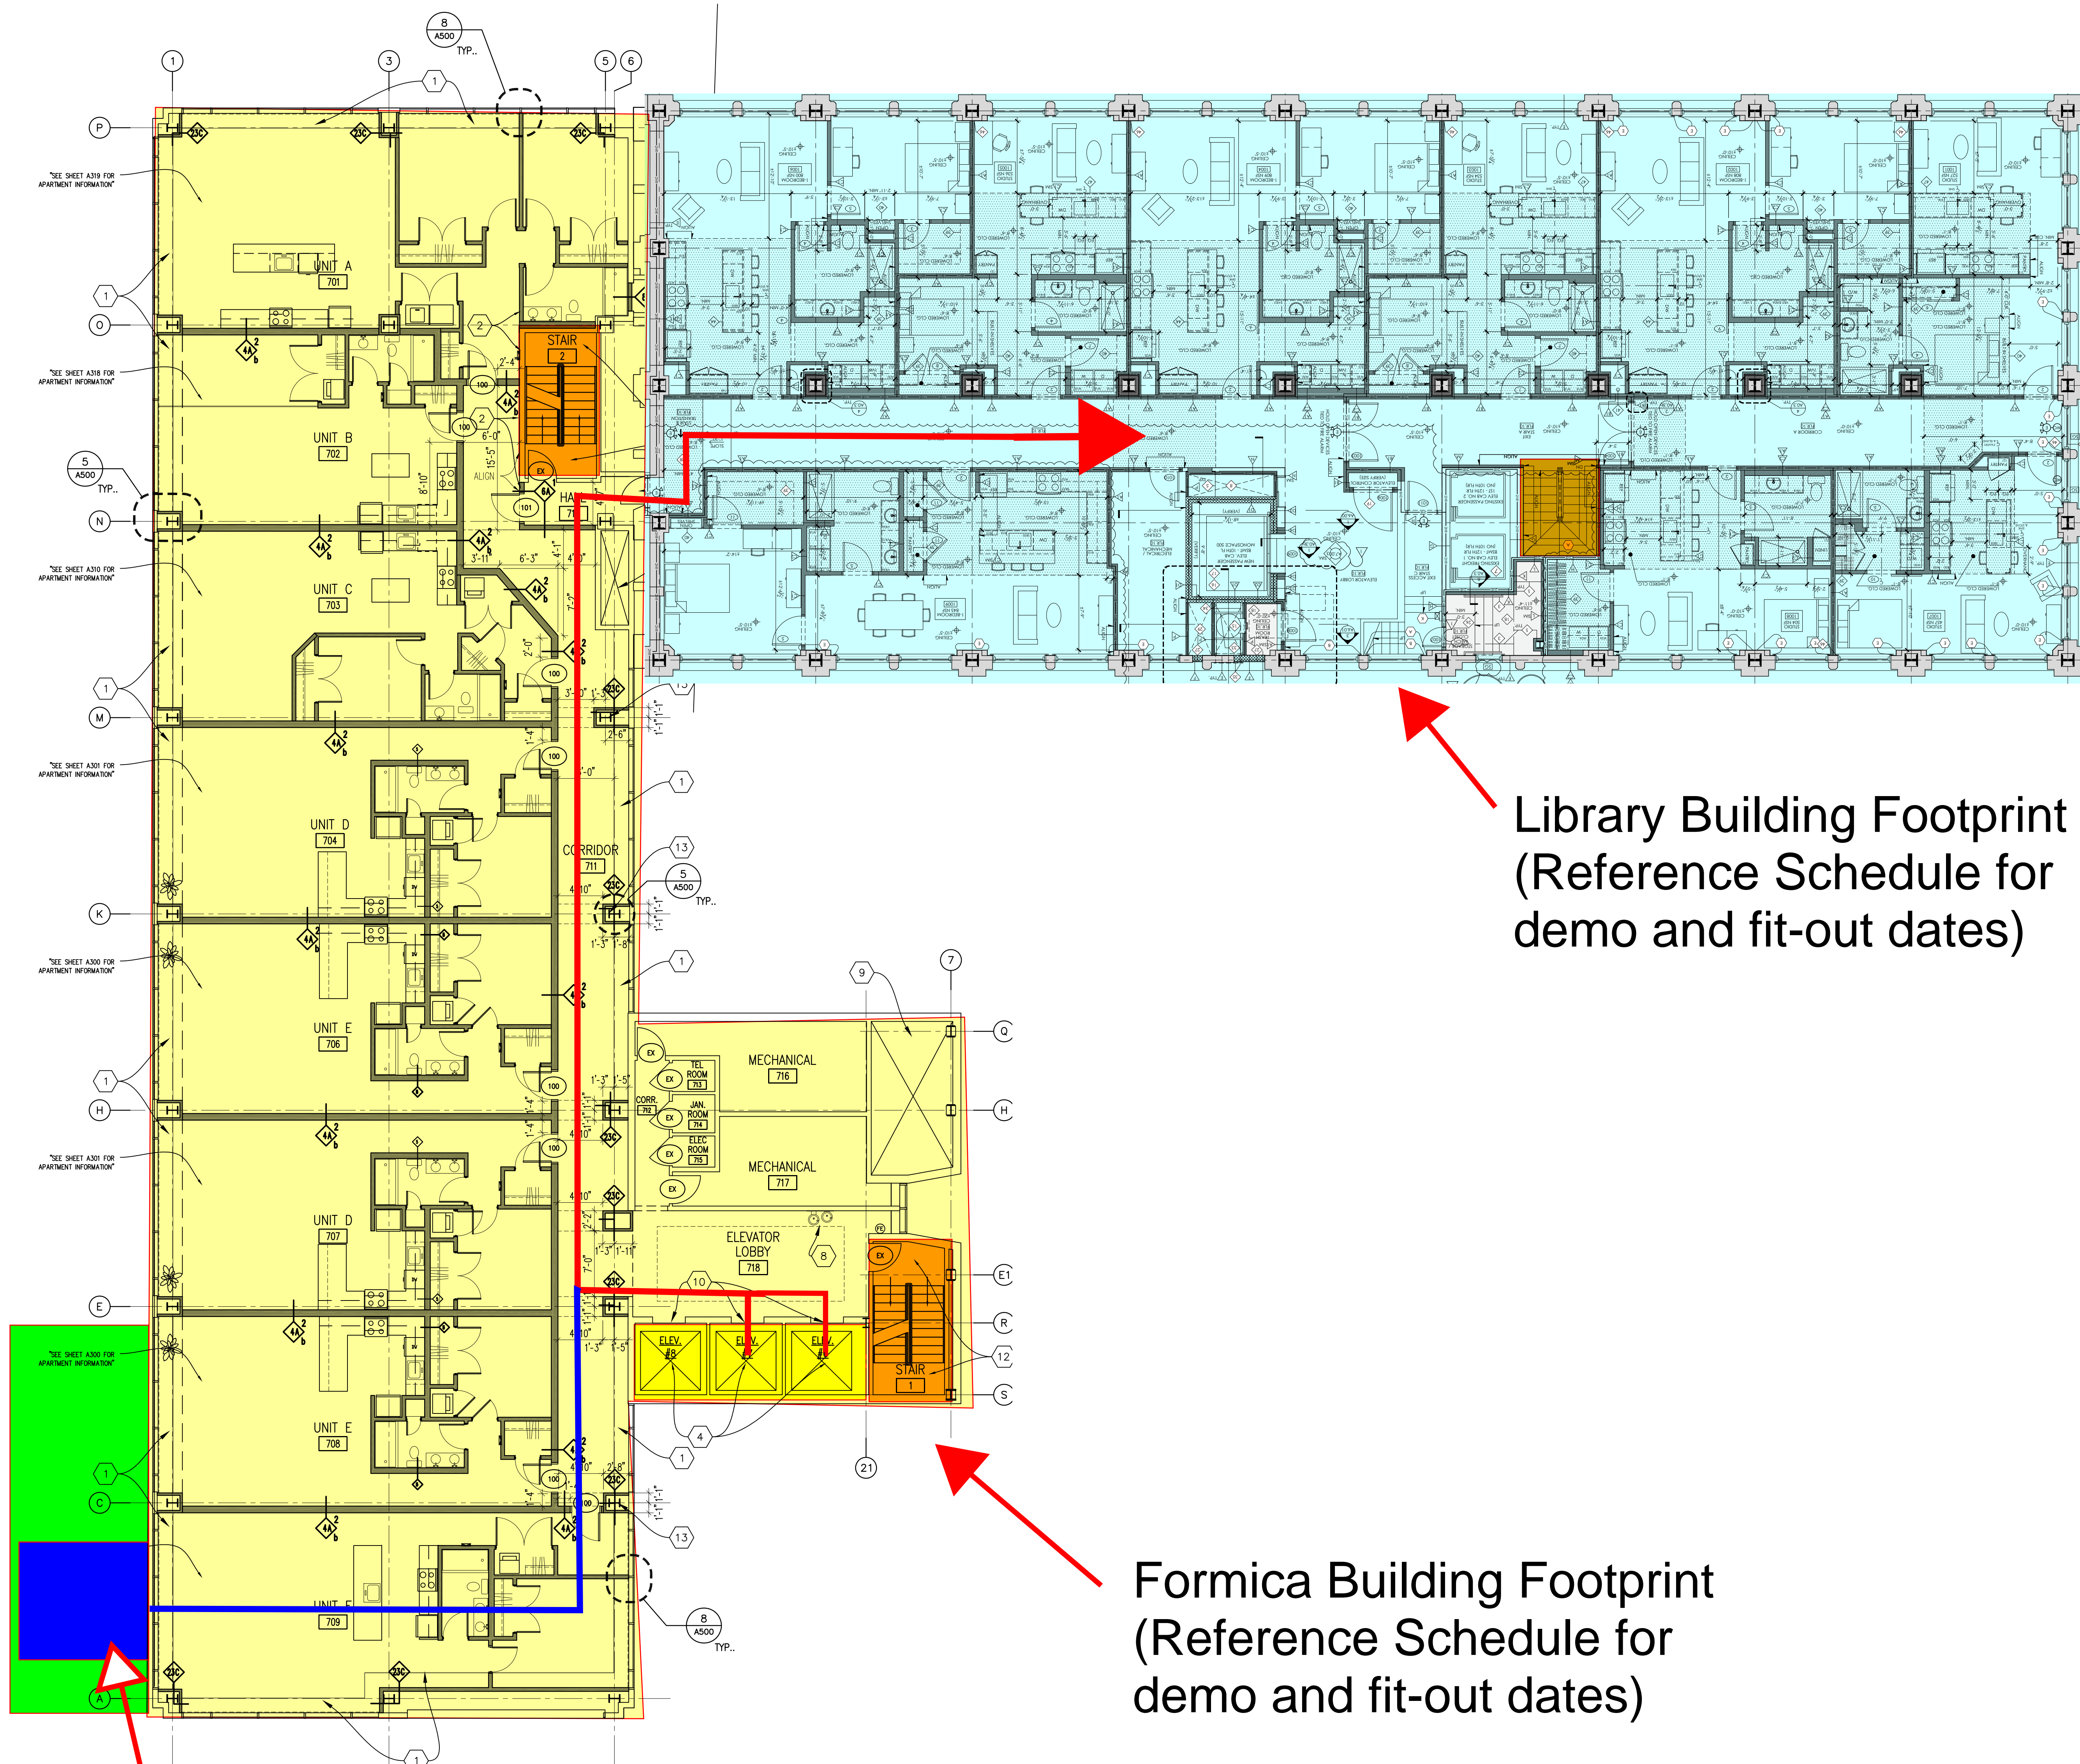

Stair Access
 from 1st floor to
 13th floor
 * 11th and 12th Floor
 Stairs on the Library
 Building will be
 operational for
 Historic Library use.
 These must be kept
 free and clean at all
 times.

Library Building Footprint
 (Reference Schedule for
 demo and fit-out dates)


Formica Building Footprint
 (Reference Schedule for
 demo and fit-out dates)

Material Lift

Mercantile Center - Logitics Plan - Basement


- Library Building Footprint
- Formica Building Footprint

Access Drive off Walnut St. into Loading Dock

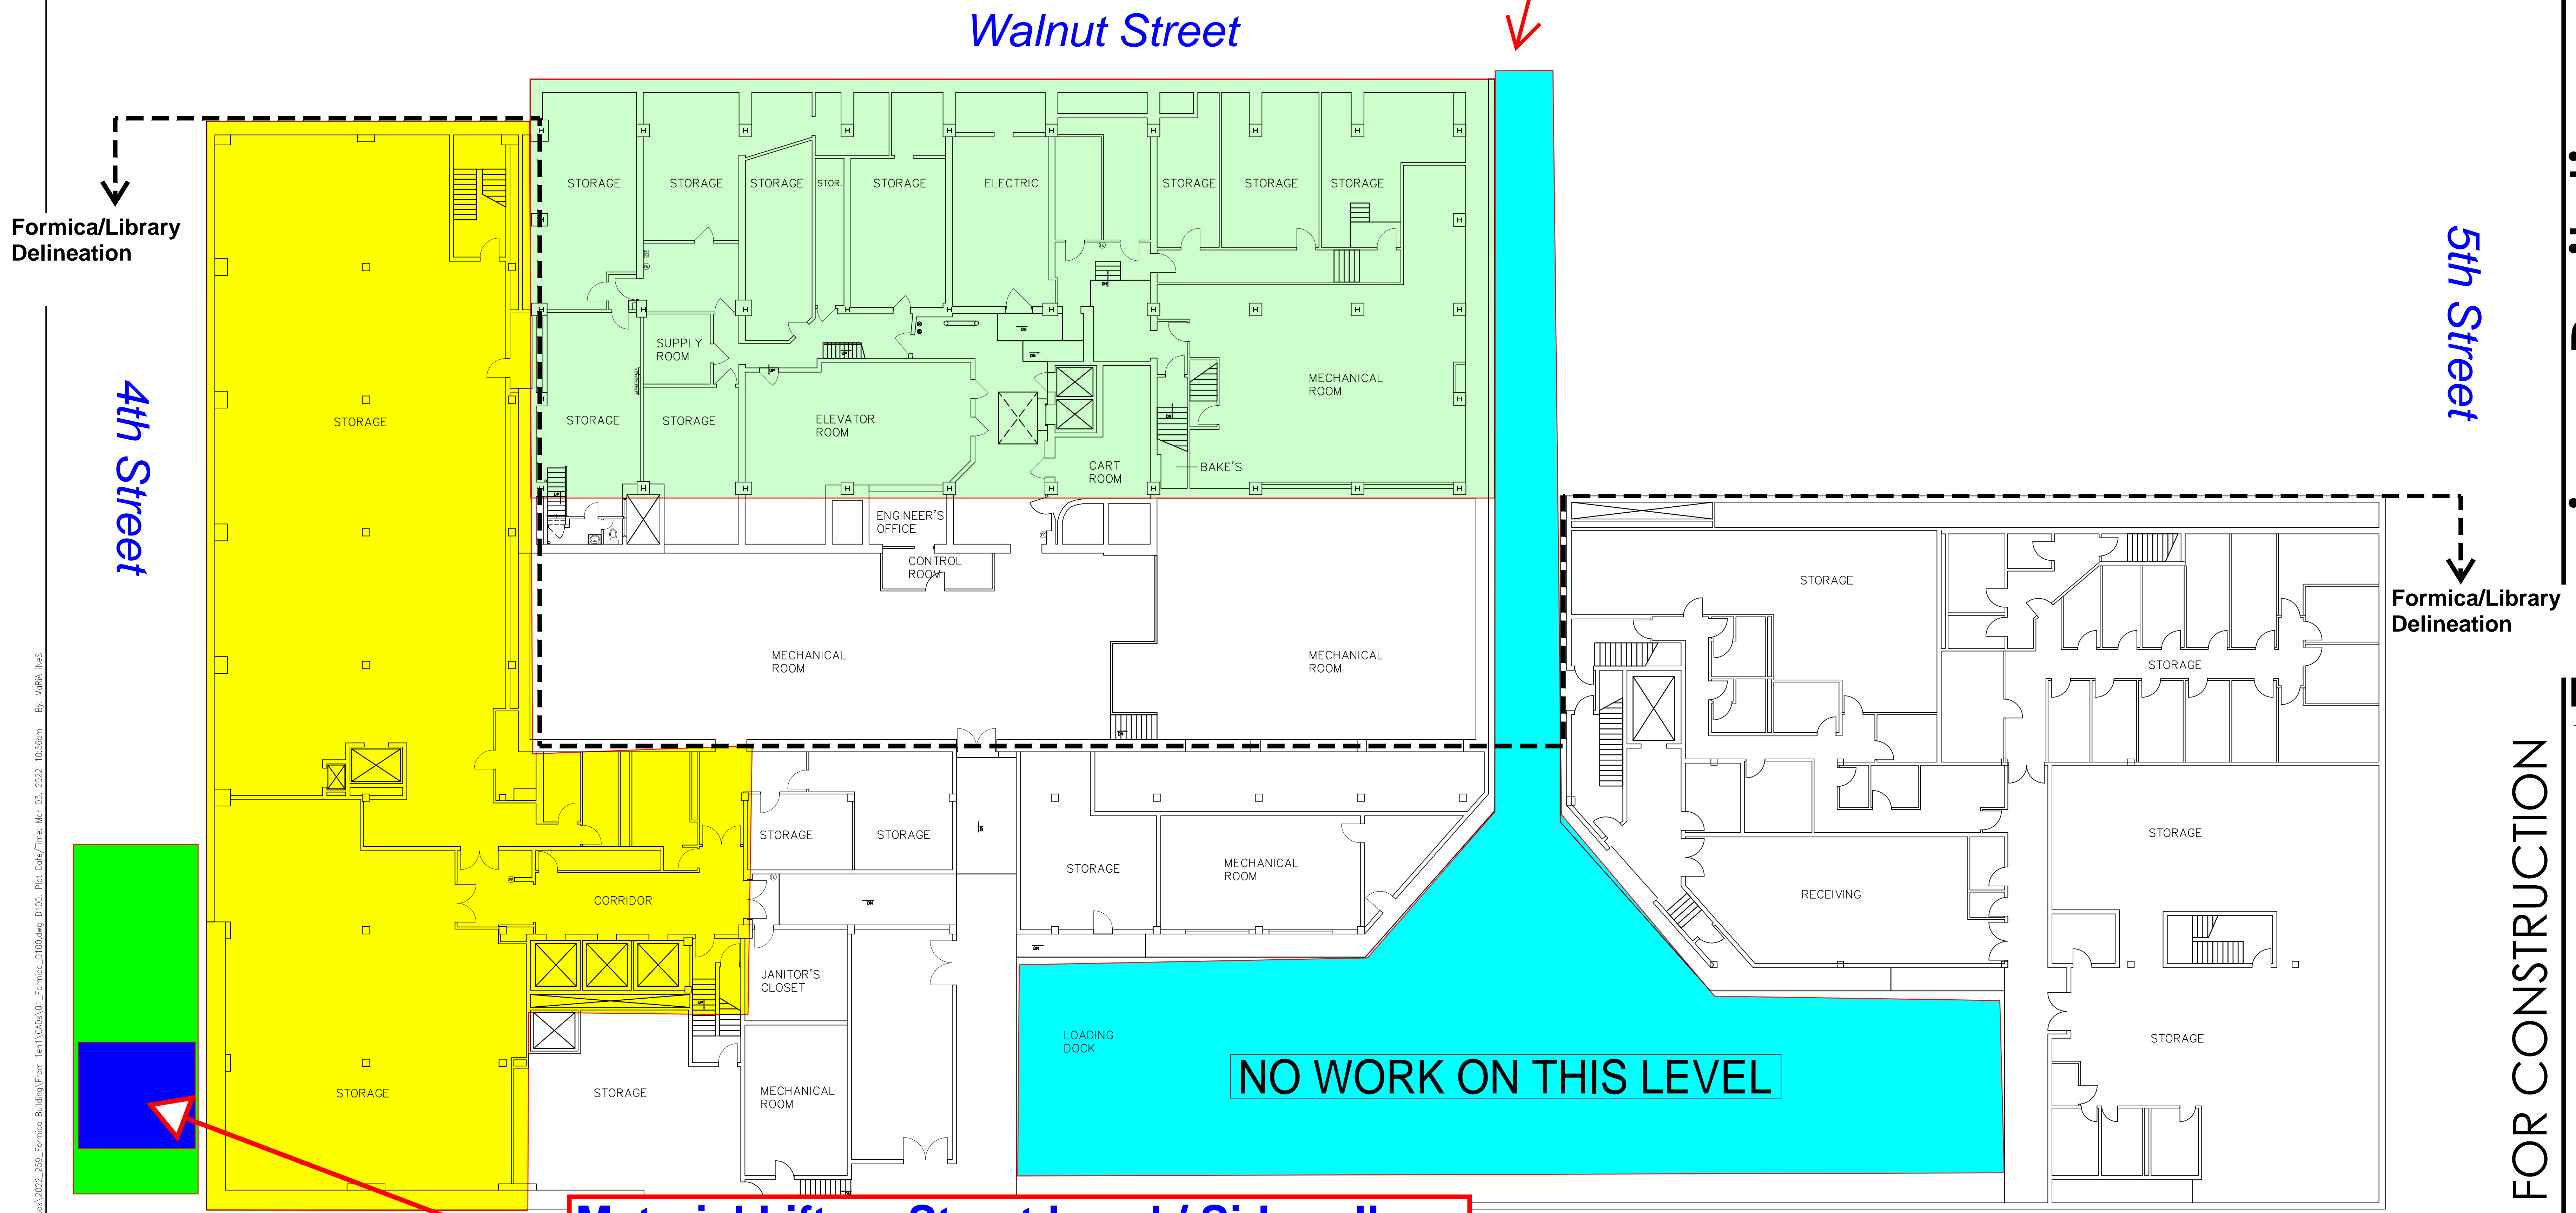

Material Lift on Street Level / Sidewalk

DEMOLITION
BASEMENT FLOOR PLAN
SCALE: 3/32" = 1'-0"

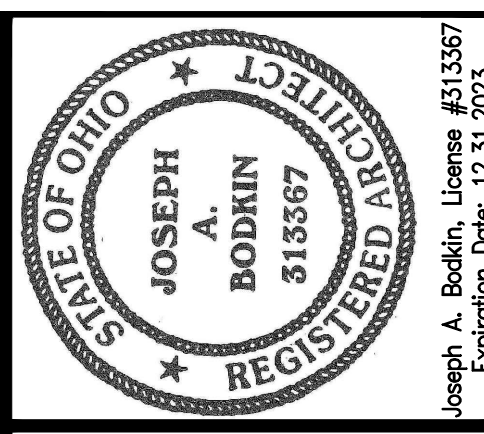

modelgroup
DEVELOPMENT • CONSTRUCTION • MANAGEMENT
1826 Race Street
Cincinnati, Ohio 45202
513.559.0048

Formica Building
Office/Apartments
120 e 4th street
Cincinnati OH 45202

NOT FOR CONSTRUCTION

Project	Formica Building	No.	Revision	Date
Location	Cincinnati, Ohio 45202			
Sheet Title	BASEMENT FLOOR DEMOLITION PLAN			
Project No.	2022_259	Issue Date		
Scale	As Noted	Drawn	Checked	

D100

C:\Users\jacob_nes1\Dropbox\2022_259_Formica_Building\From Item\2453\01_Formica_Building\1000_Plan_Demo\1000_Plan_Demo.dwg - Br. Mark. nes1