

456 ST CLAIR AVE
 SERVICE REMOVAL

REVISIONS		DATE	INITIALS	DESCRIPTION


DRAWN BY: DNM
 SCALE: NTS
 DATE: 02/12/2024
 SHEET: 1 OF 1
 WAM WO#: 2403035
 DWG.NO. 2403035_B

CUSTOMER CONTACTS

SCOPE:

DOP OH AND UG CREW IS TO REMOVE DOP OVERHEAD AND UNDERGROUND PRIMARY WIRES AS INDICATED IN THE PLAN.


APPROVED:

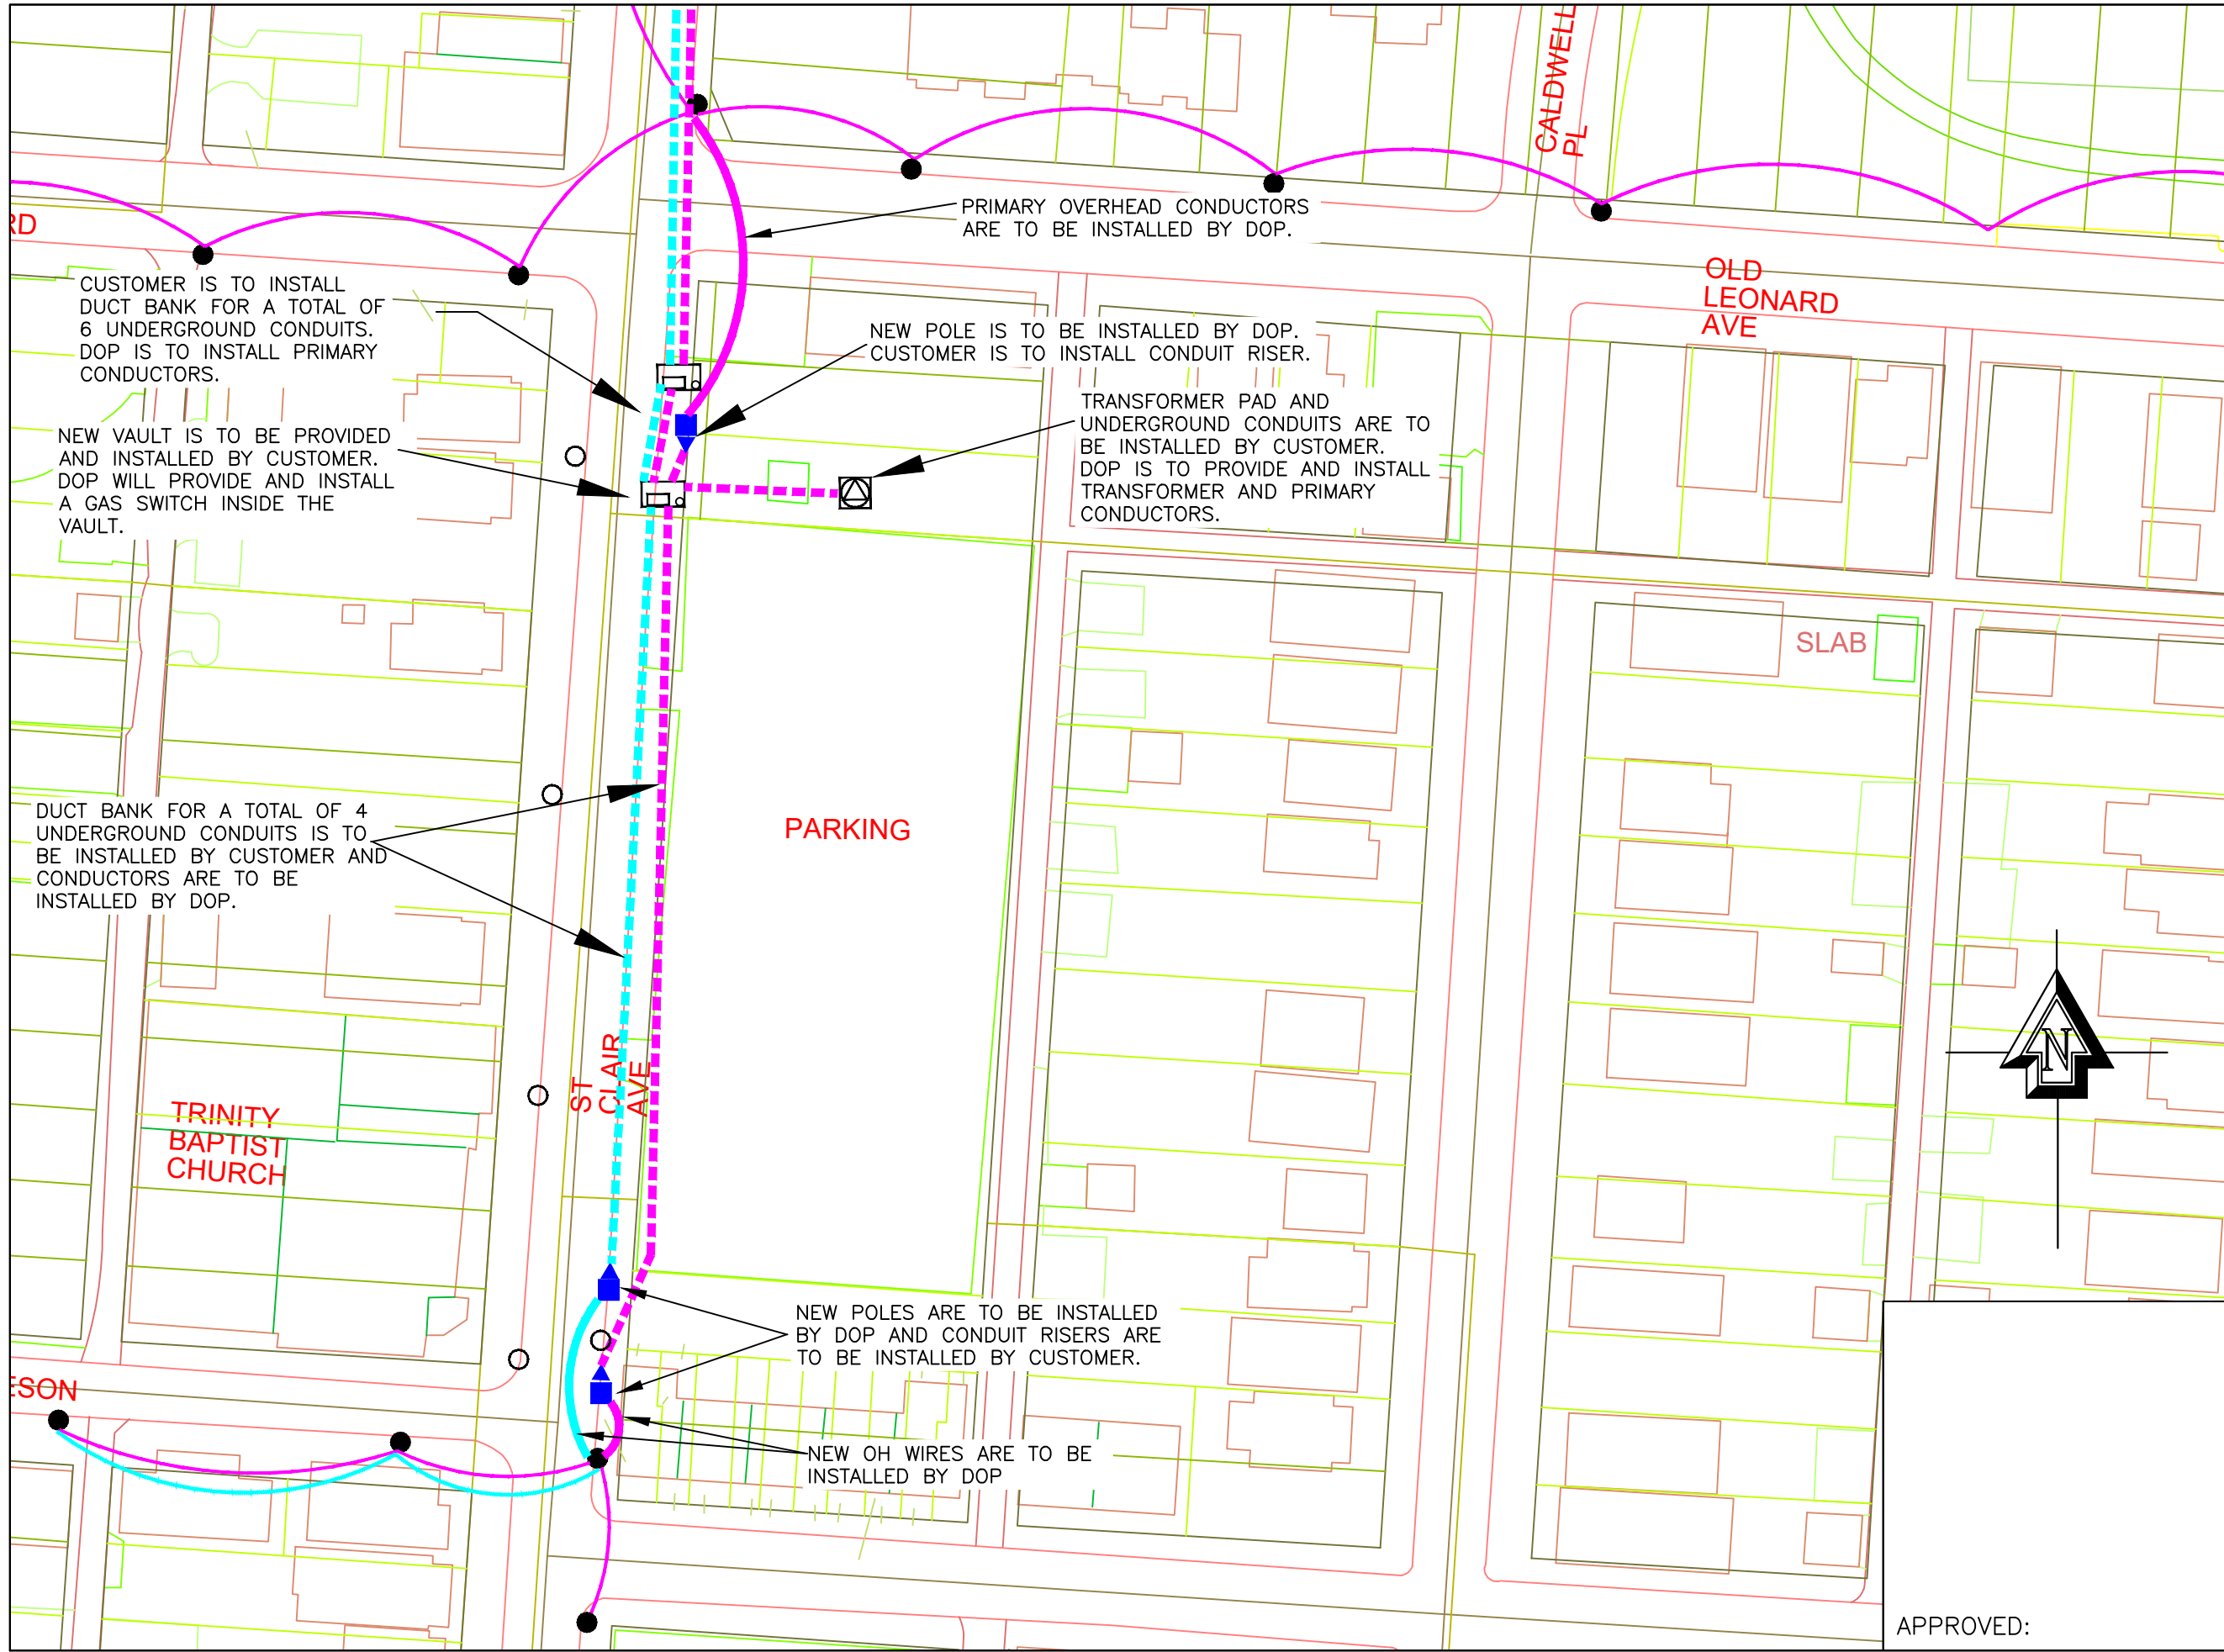

456 ST CLAIR AVE
SERVICE INSTALL
3PH 120/208V

REVISIONS		DATE	INITIALS	DESCRIPTION

DRAWN BY: DNM	SCALE: NTS	DATE: 02/12/2024	SHEET: 2 OF 2	WAM WO#: 2403035	DWG.NO. 2403035_B
---------------	------------	------------------	---------------	------------------	-------------------

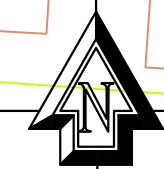

CUSTOMER CONTACTS

SCOPE:
DOP CREWS AND CUSTOMER HAVE TO CARRY OUT THE THE WORKS INDICATED IN THE PLAN.

APPROVED: