



CERTIFICATION

Construction Documents

COhatch - Leader Building


132 W Elder St, Cincinnati,
Ohio, 45202

Project No.: 21023-A
Drawn By: Author
Checked By: Checker
Scale: See Drawing
Issue Date: November 18, 2022

REVISION SCHEDULE		
Rev. #	Revision Description	Issue Date
1	ADD #1	04-13-2022
3	For Construction	05-13-2022
5	ADD #4	06-20-2022
9	REV #1	11-18-2022
9	ADD #7	12-07-2022
10	ADD #8	01-20-2023
11	ADD #9	02-24-2023

Interior Elevations


A5.25

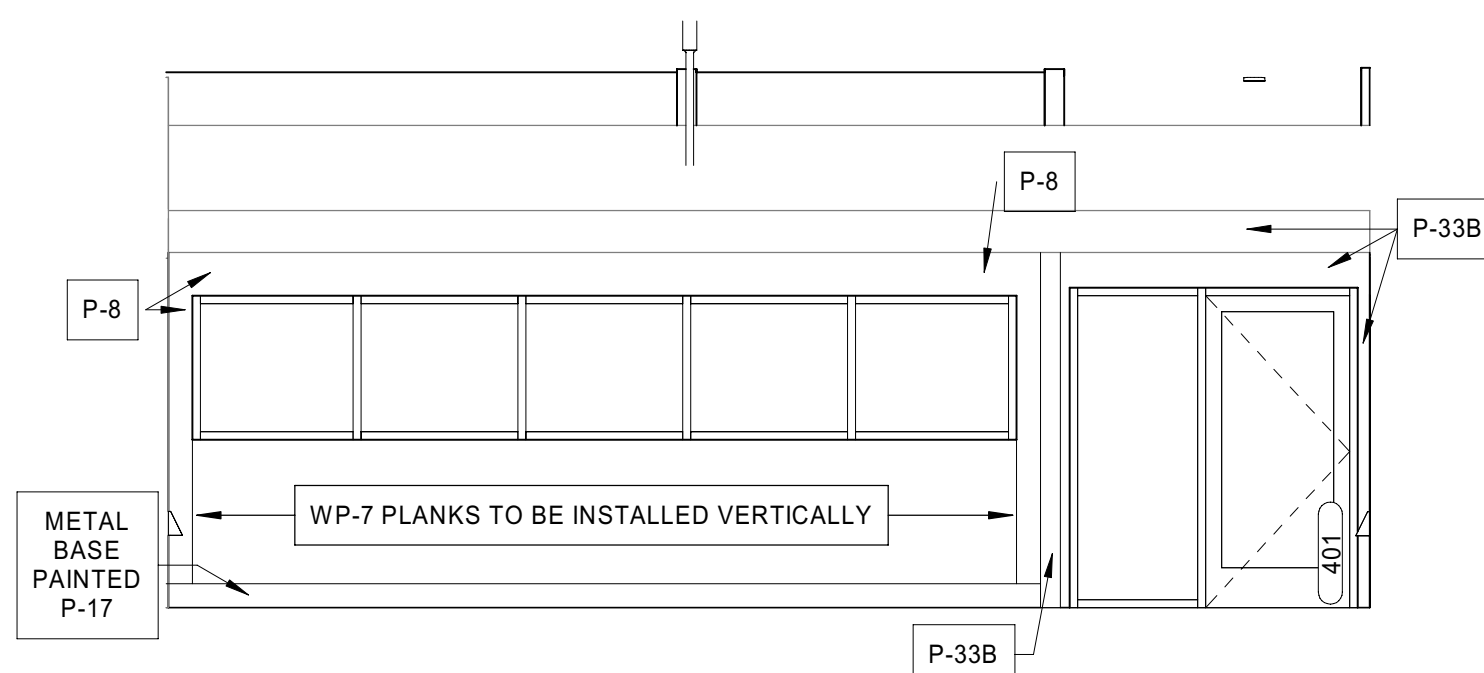


15 Interior Elevation
S Deck - 403 - N
A5.25 1/4" = 1'-0"




14 Interior Elevation
S Deck - 403 - W
A5.25 1/4" = 1'-0"

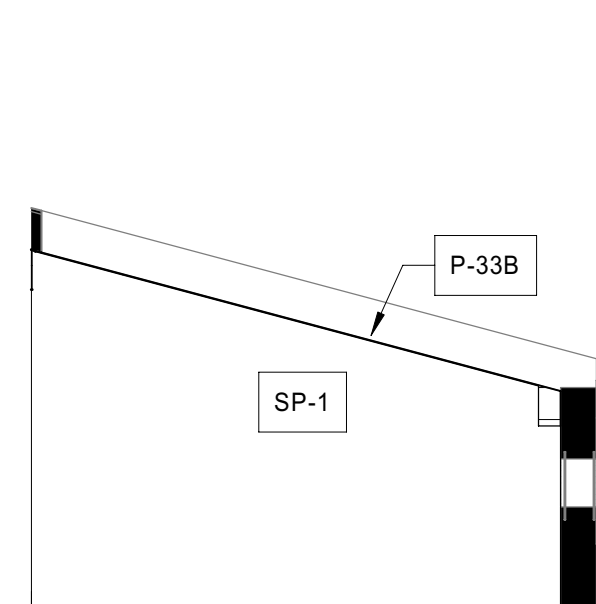


13 Interior Elevation
S Deck - 403 - E
A5.25 1/4" = 1'-0"

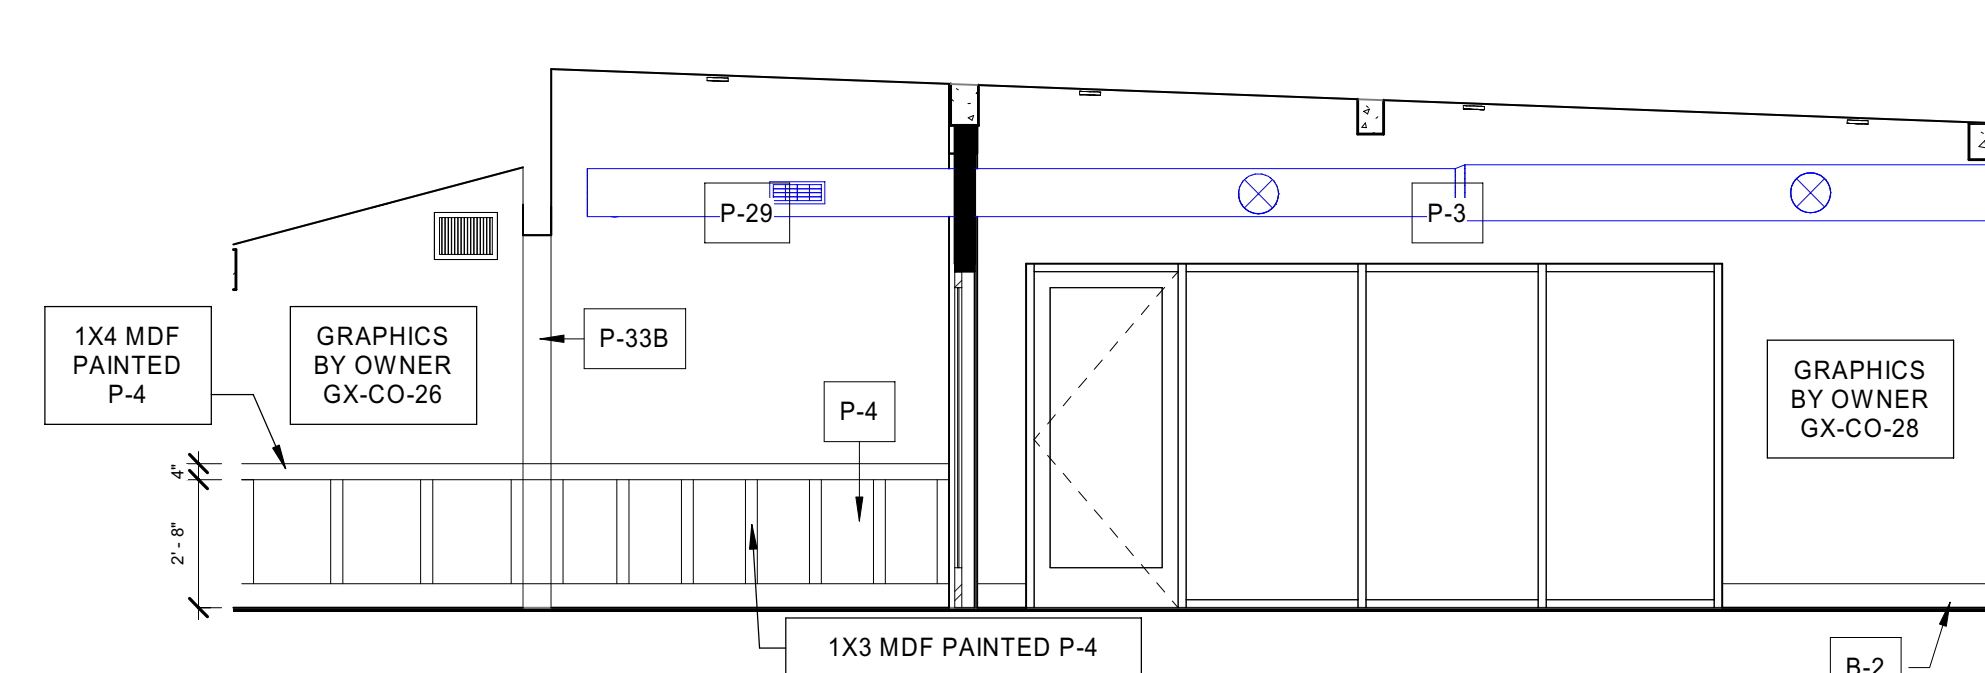


12 Interior Elevation
Corridor - W
A5.25 1/4" = 1'-0"

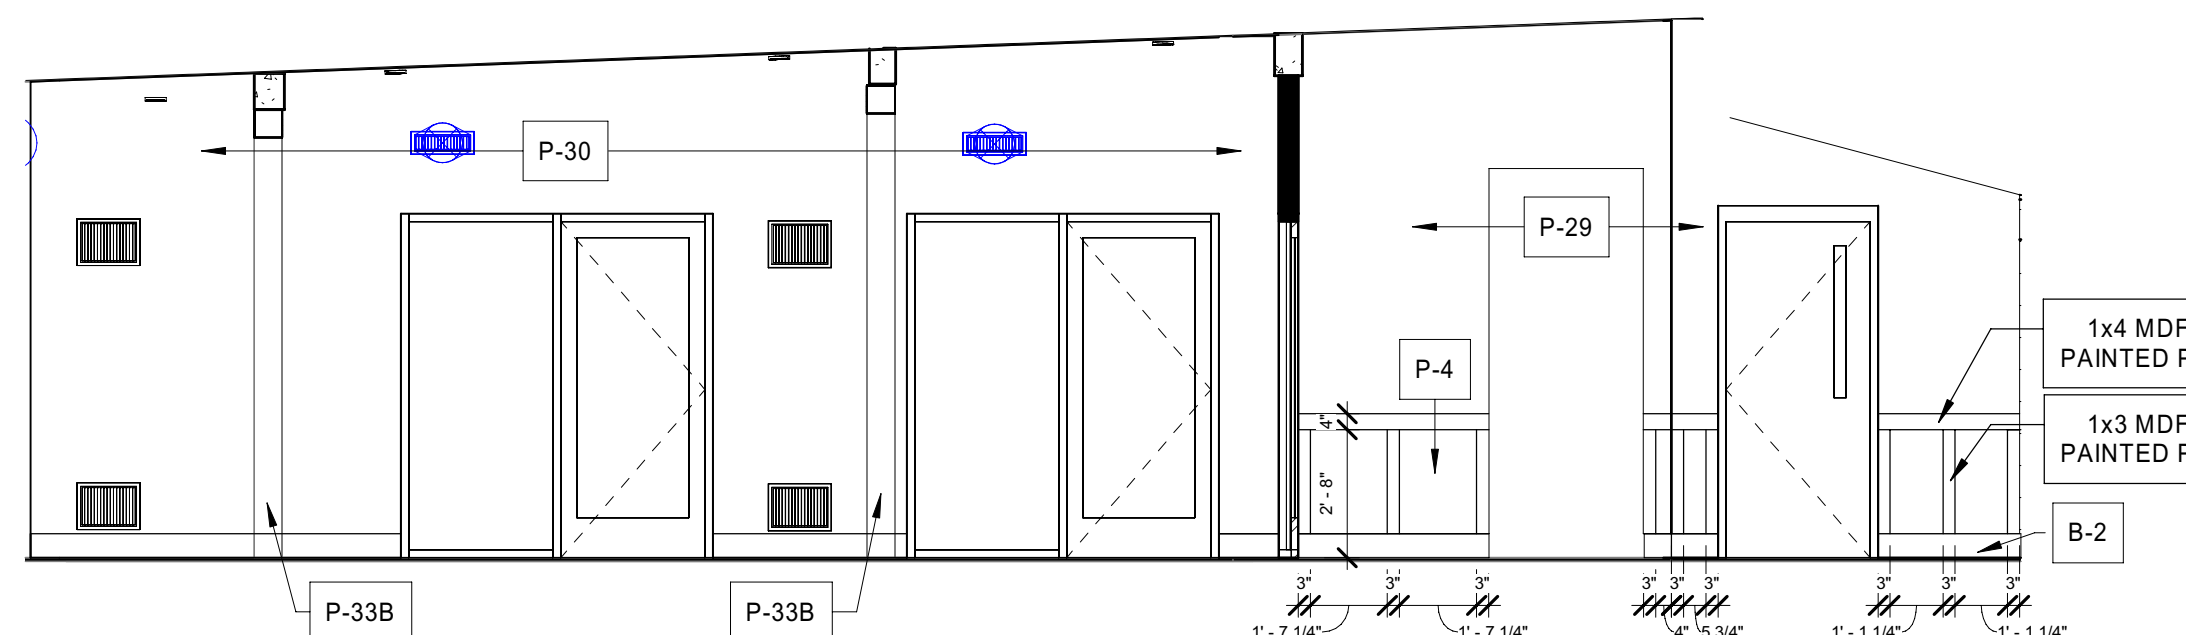


11 Interior Elevation
Corridor - E
A5.25 1/4" = 1'-0"

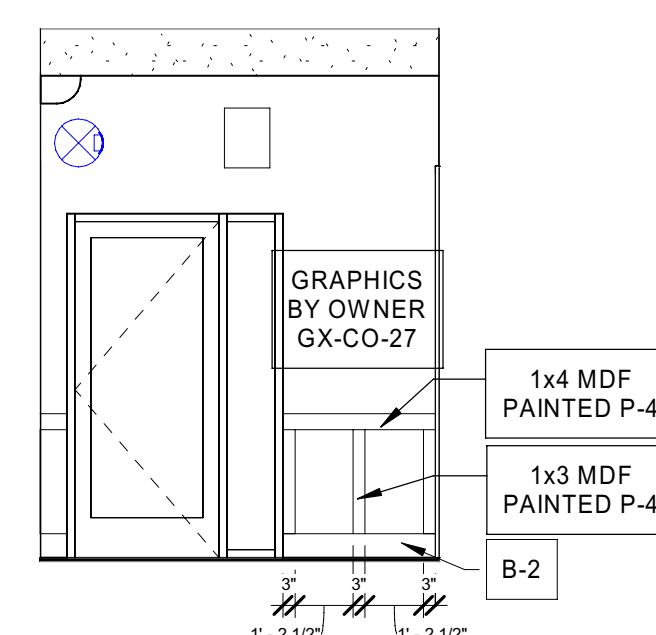


10 Interior Elevation
Lobby - 415 - N
A5.25 1/4" = 1'-0"

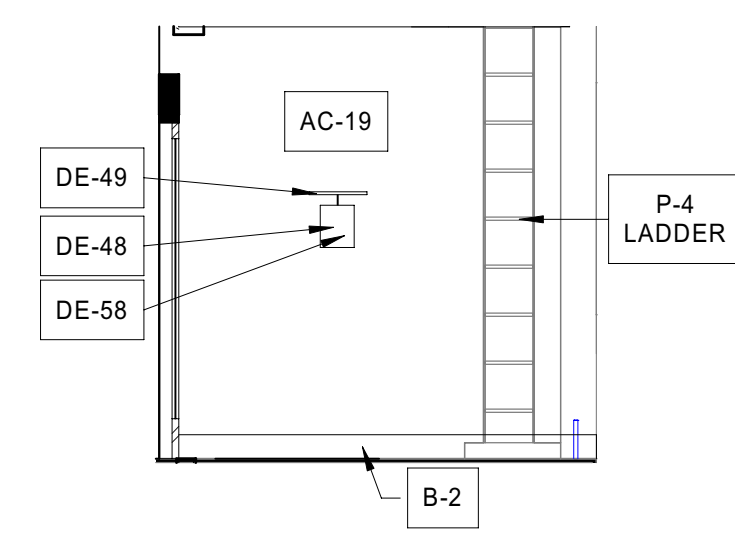


9 Interior Elevation
Phone Room - 412 - W
A5.25 1/4" = 1'-0"

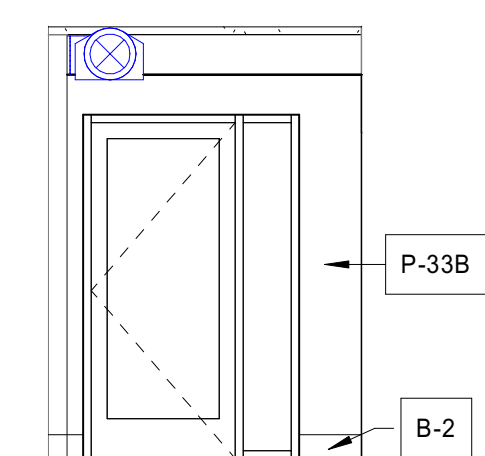


8 Interior Elevation
Phone Room - 412 - S
A5.25 1/4" = 1'-0"

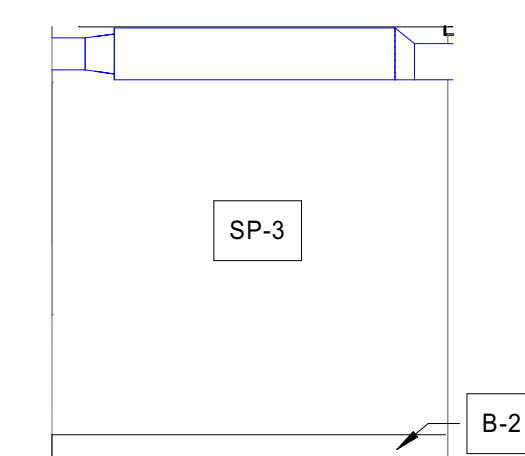


7 Interior Elevation
Phone Room - 412 - E
A5.25 1/4" = 1'-0"

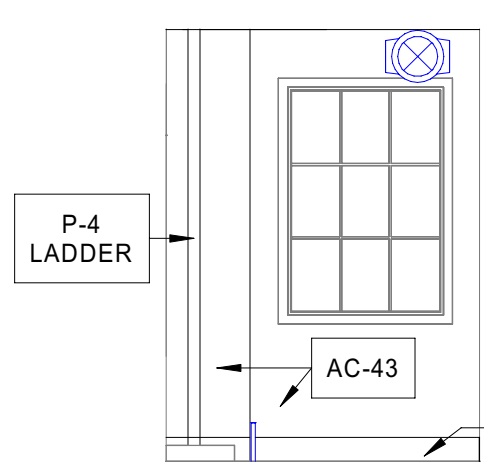


6 Interior Elevation
Phone Room - 412 - N
A5.25 1/4" = 1'-0"

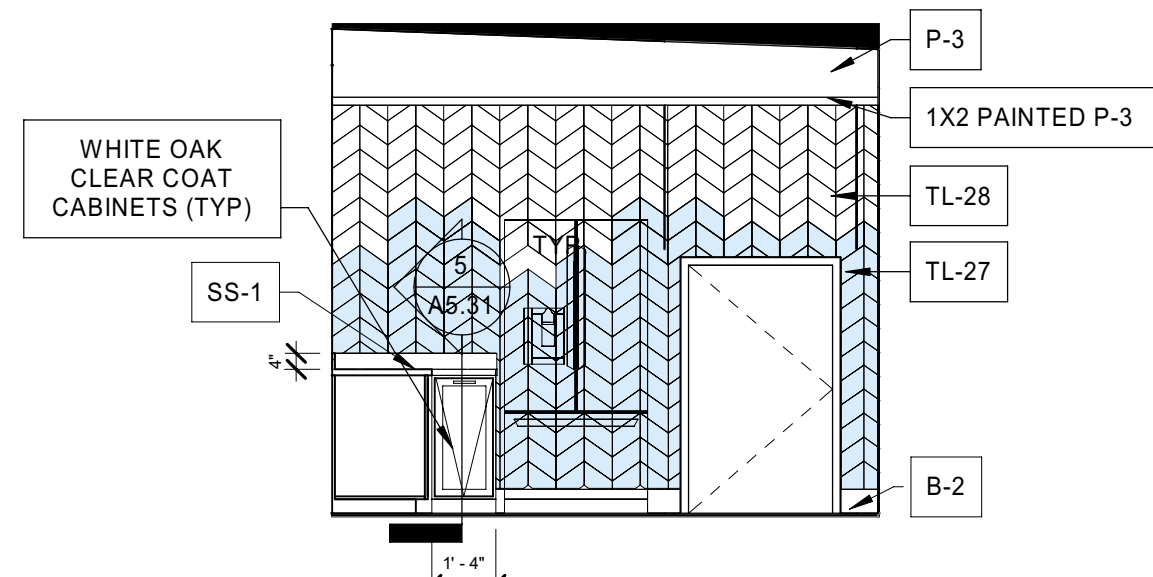


5 Interior Elevation
Kitchenette - 410 - W
A5.25 1/4" = 1'-0"

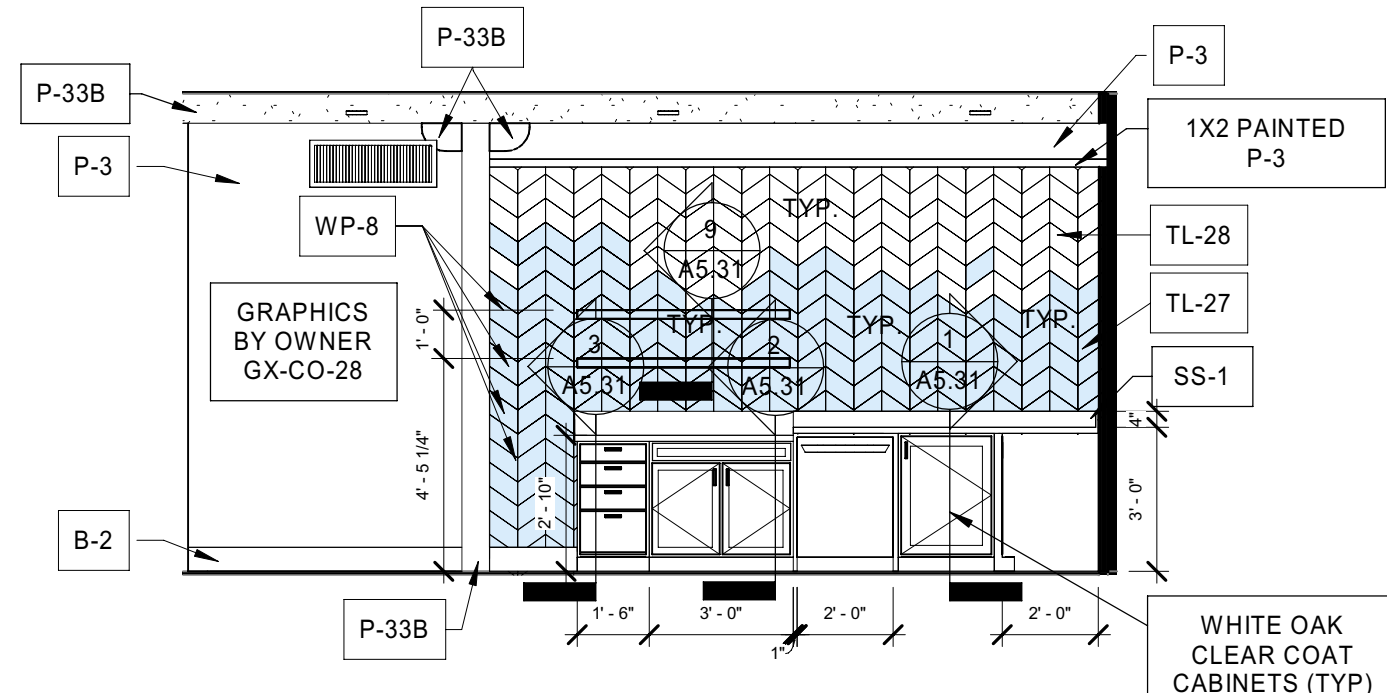


4 Interior Elevation
Kitchenette - 410 - S
A5.25 1/4" = 1'-0"

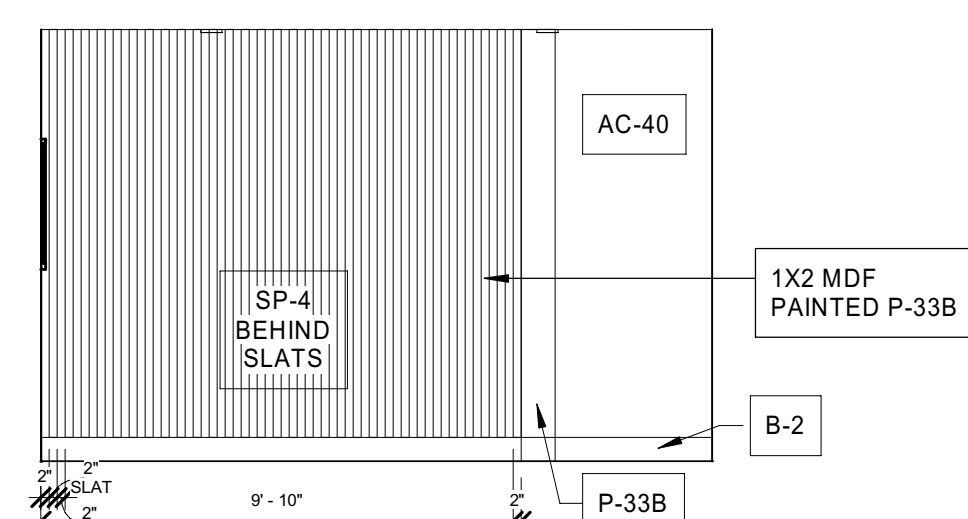

3 Interior Elevation
Meeting Room 406- E
A5.25 1/4" = 1'-0"

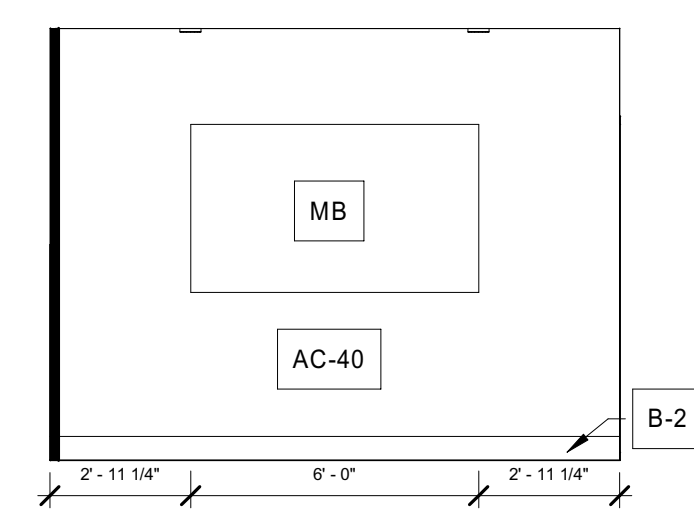

2 Interior Elevation
Meeting Room 406- S
A5.25 1/4" = 1'-0"

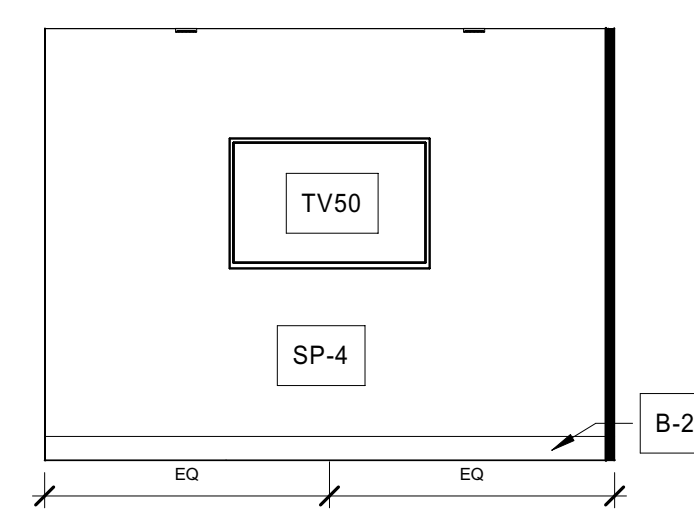

1 Interior Elevation
Meeting Room 406- N
A5.25 1/4" = 1'-0"