



CERTIFICATION

Construction Documents

COhatch - Leader Building


132 W Elder St, Cincinnati,
Ohio, 45202

Project No.: 21023-A
Drawn By: Author
Checked By: Checker
Scale: See Drawing
Issue Date: November 18, 2022

REVISION SCHEDULE		
Rev. #	Revision Description	Issue Date
2	ADD #2	05-06-2022
4	ADD #3	05-23-2022
8	REV #1	11-18-2022


Roof, Details

A1.05-R2

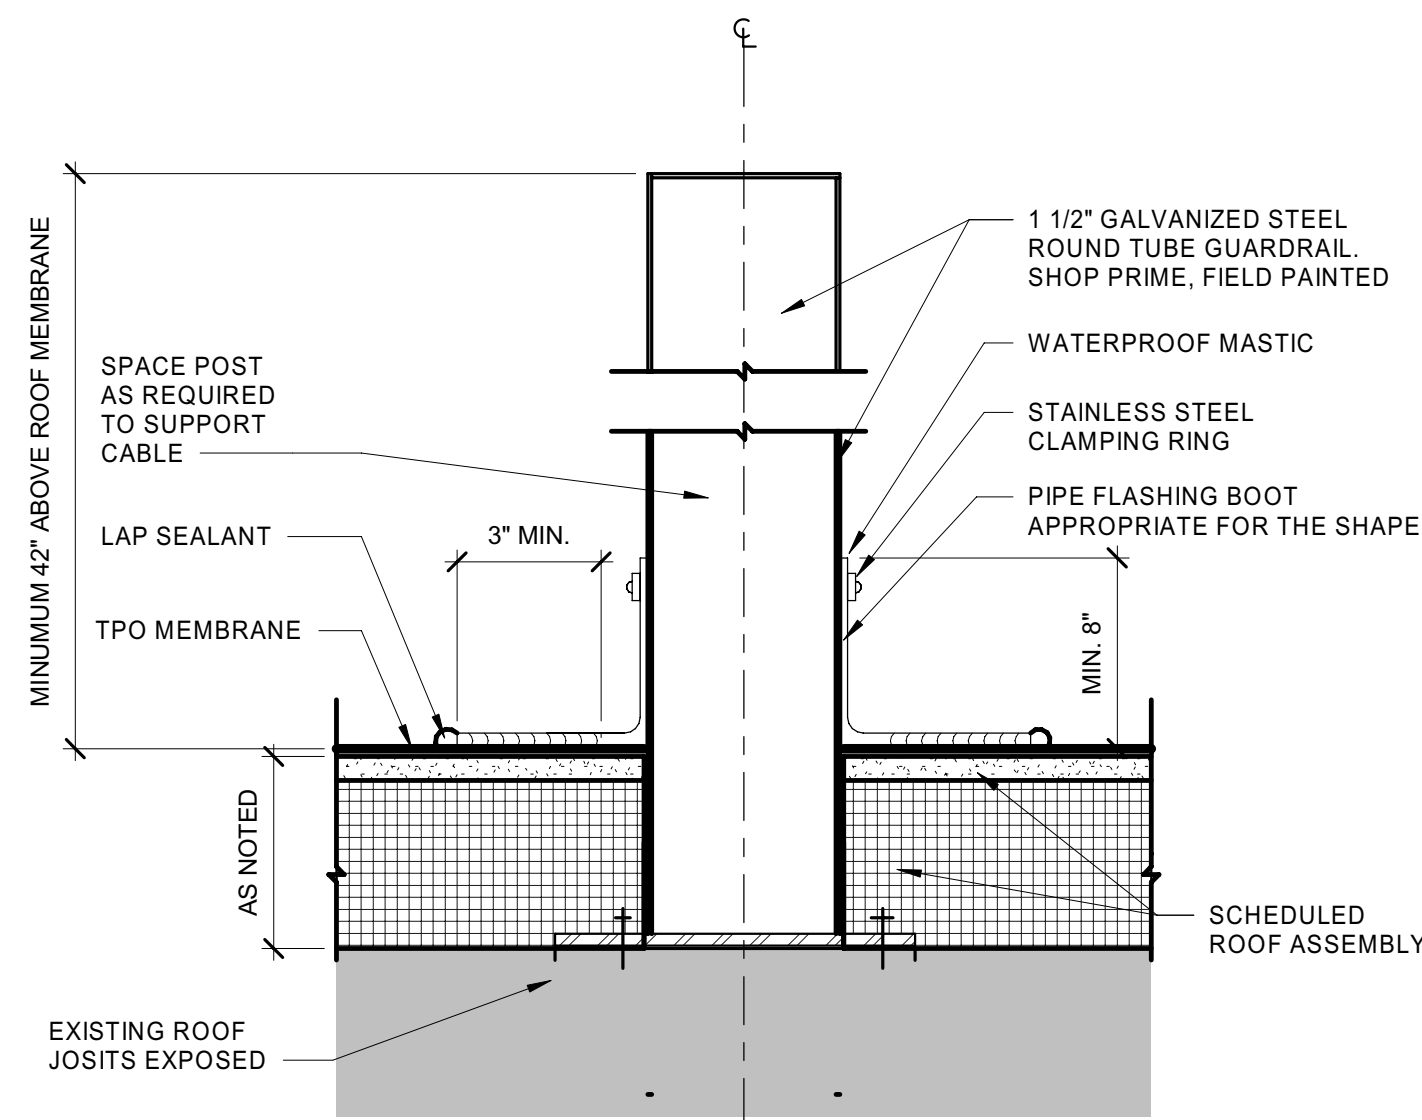


5 Detail
Section Dtl - Fall Protection

A1.05-R2 3" = 1'-0"

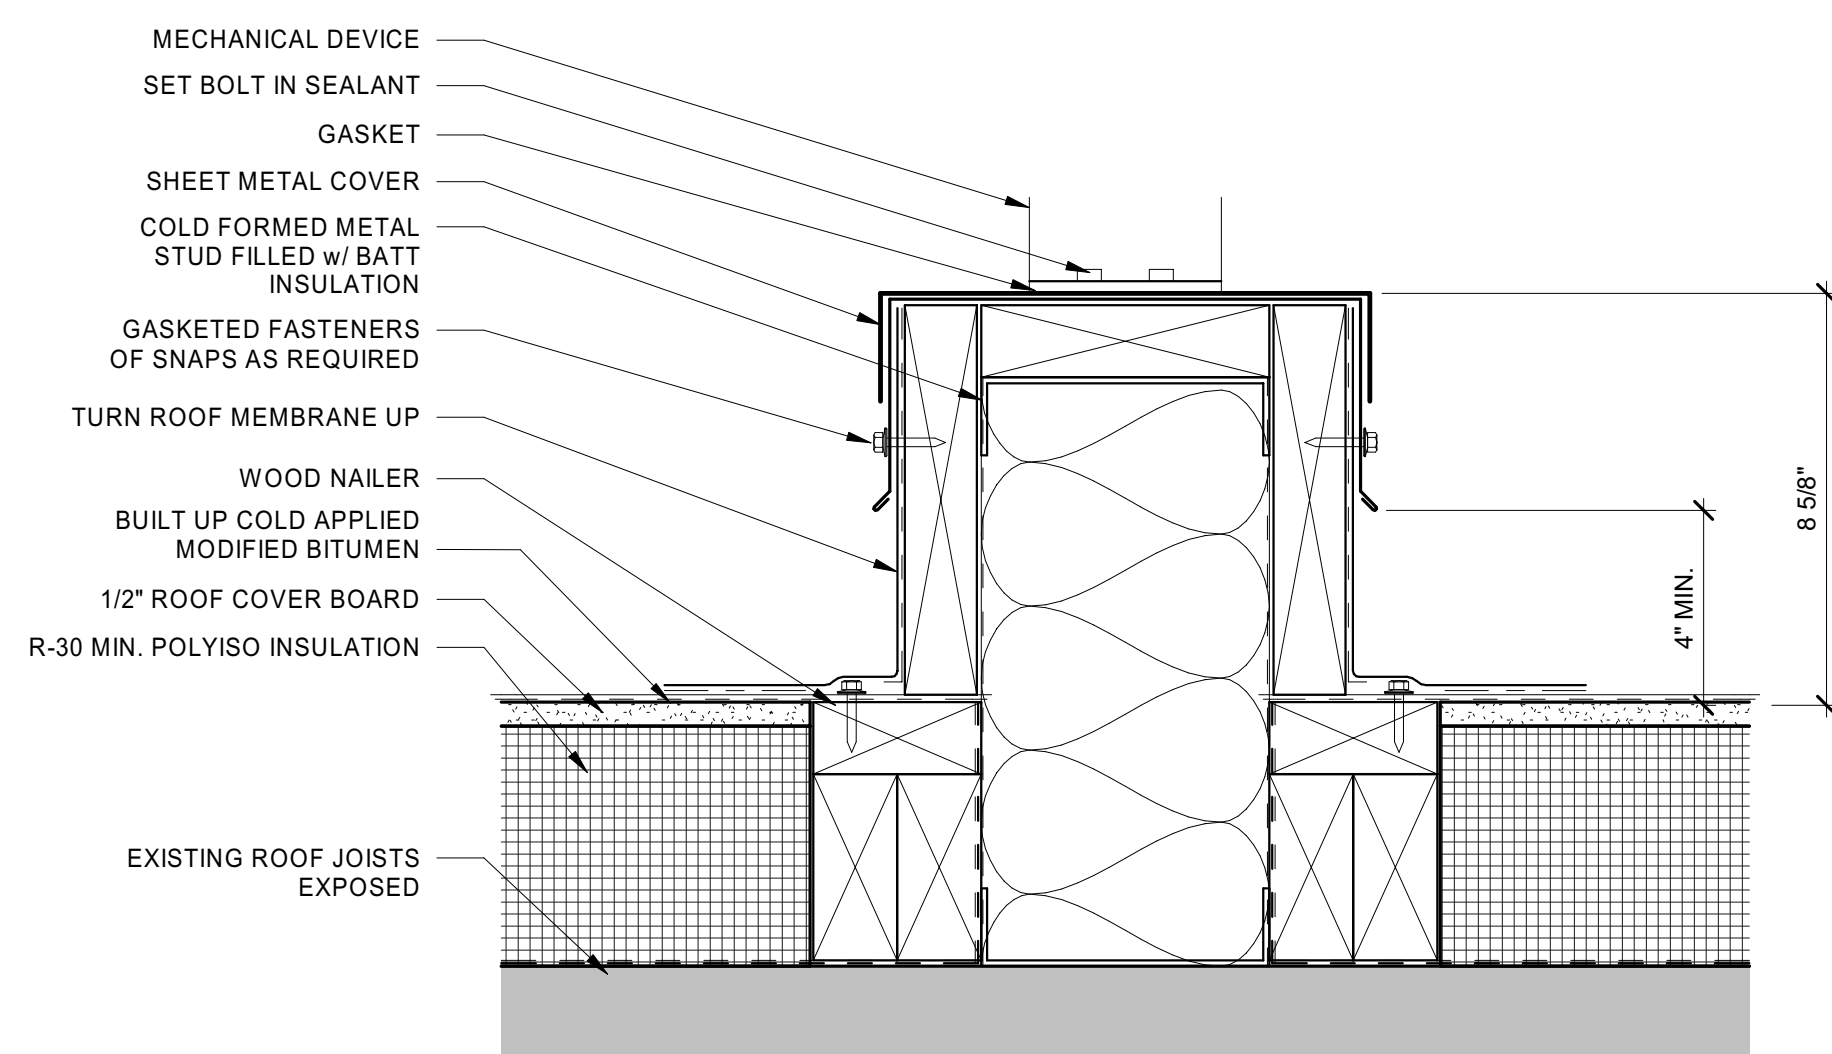


2 Detail
Roof - Typ Equipment Curb

A1.05-R2 3" = 1'-0"

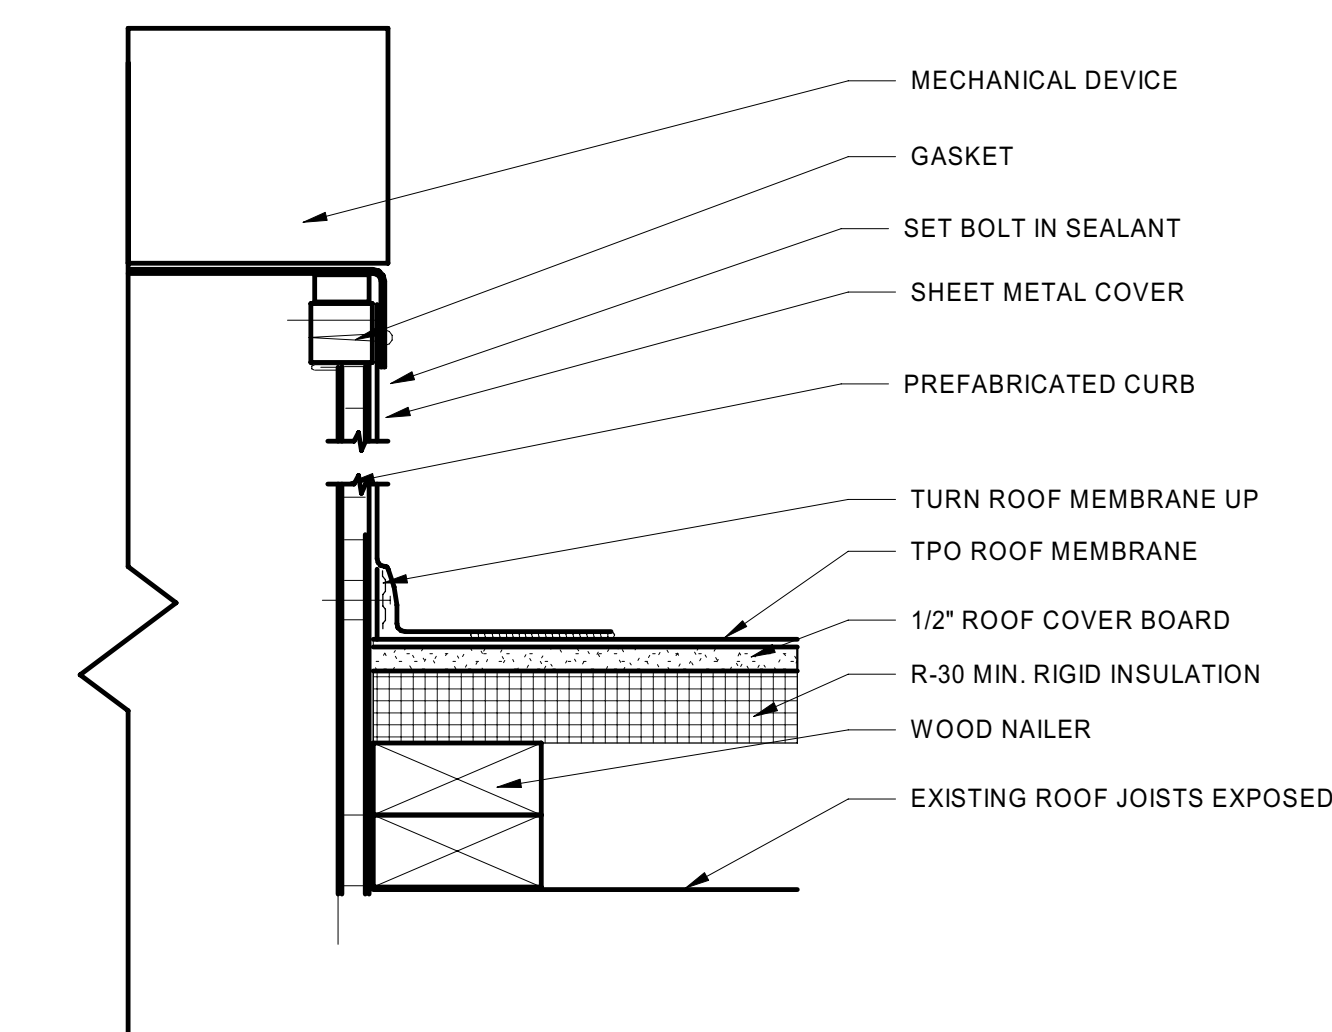


6 Detail
Section Detail - Insulated Equip. Curb

A1.05-R2 3" = 1'-0"

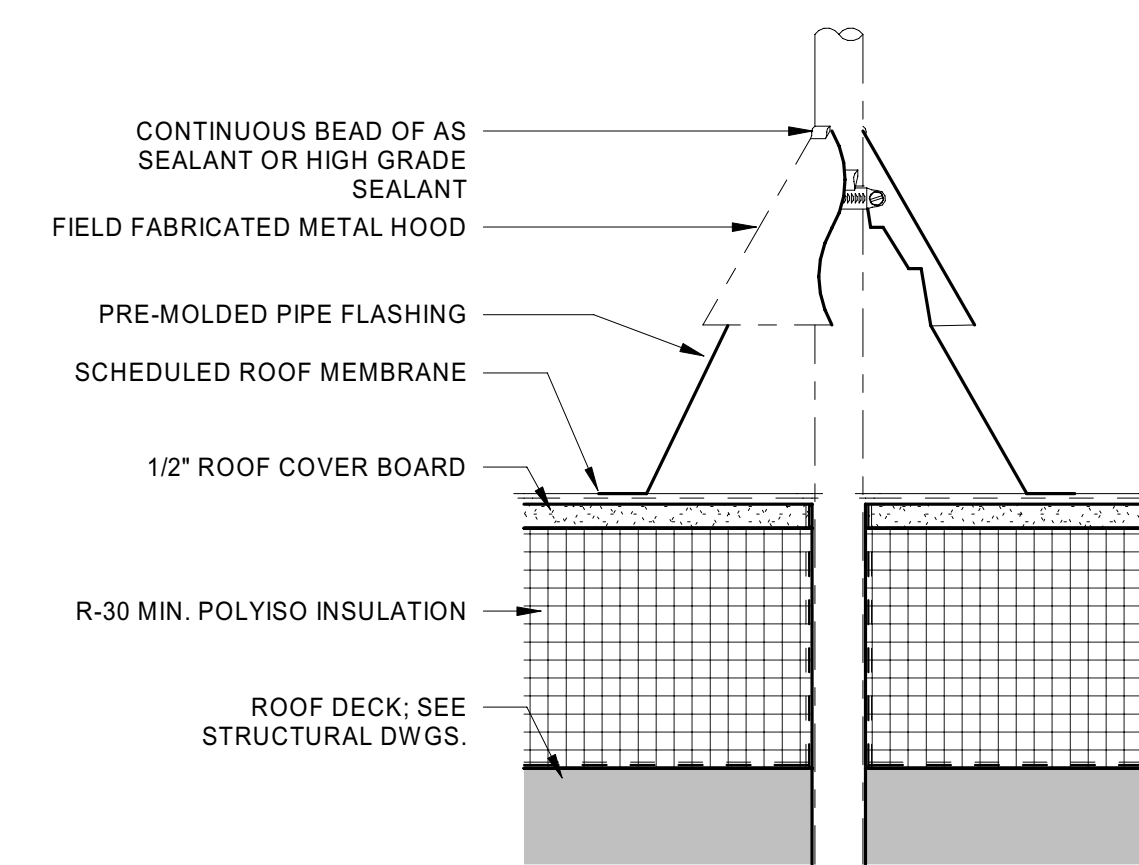


4 Detail
Section Dtl - Vent Pipe Penetration

A1.05-R2 3" = 1'-0"

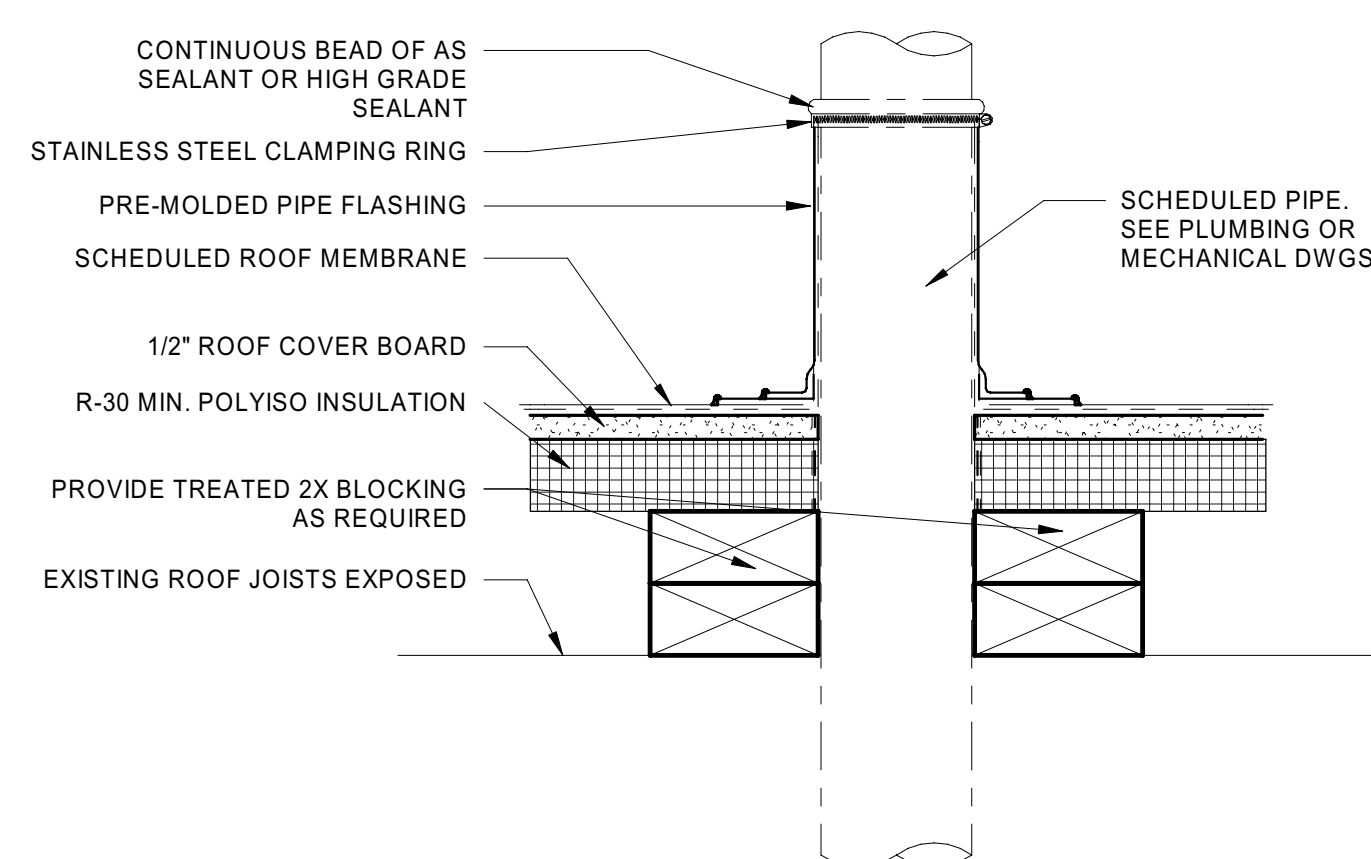

3 Detail
Section Detail - Typical Pipe Penetration

A1.05-R2 3" = 1'-0"

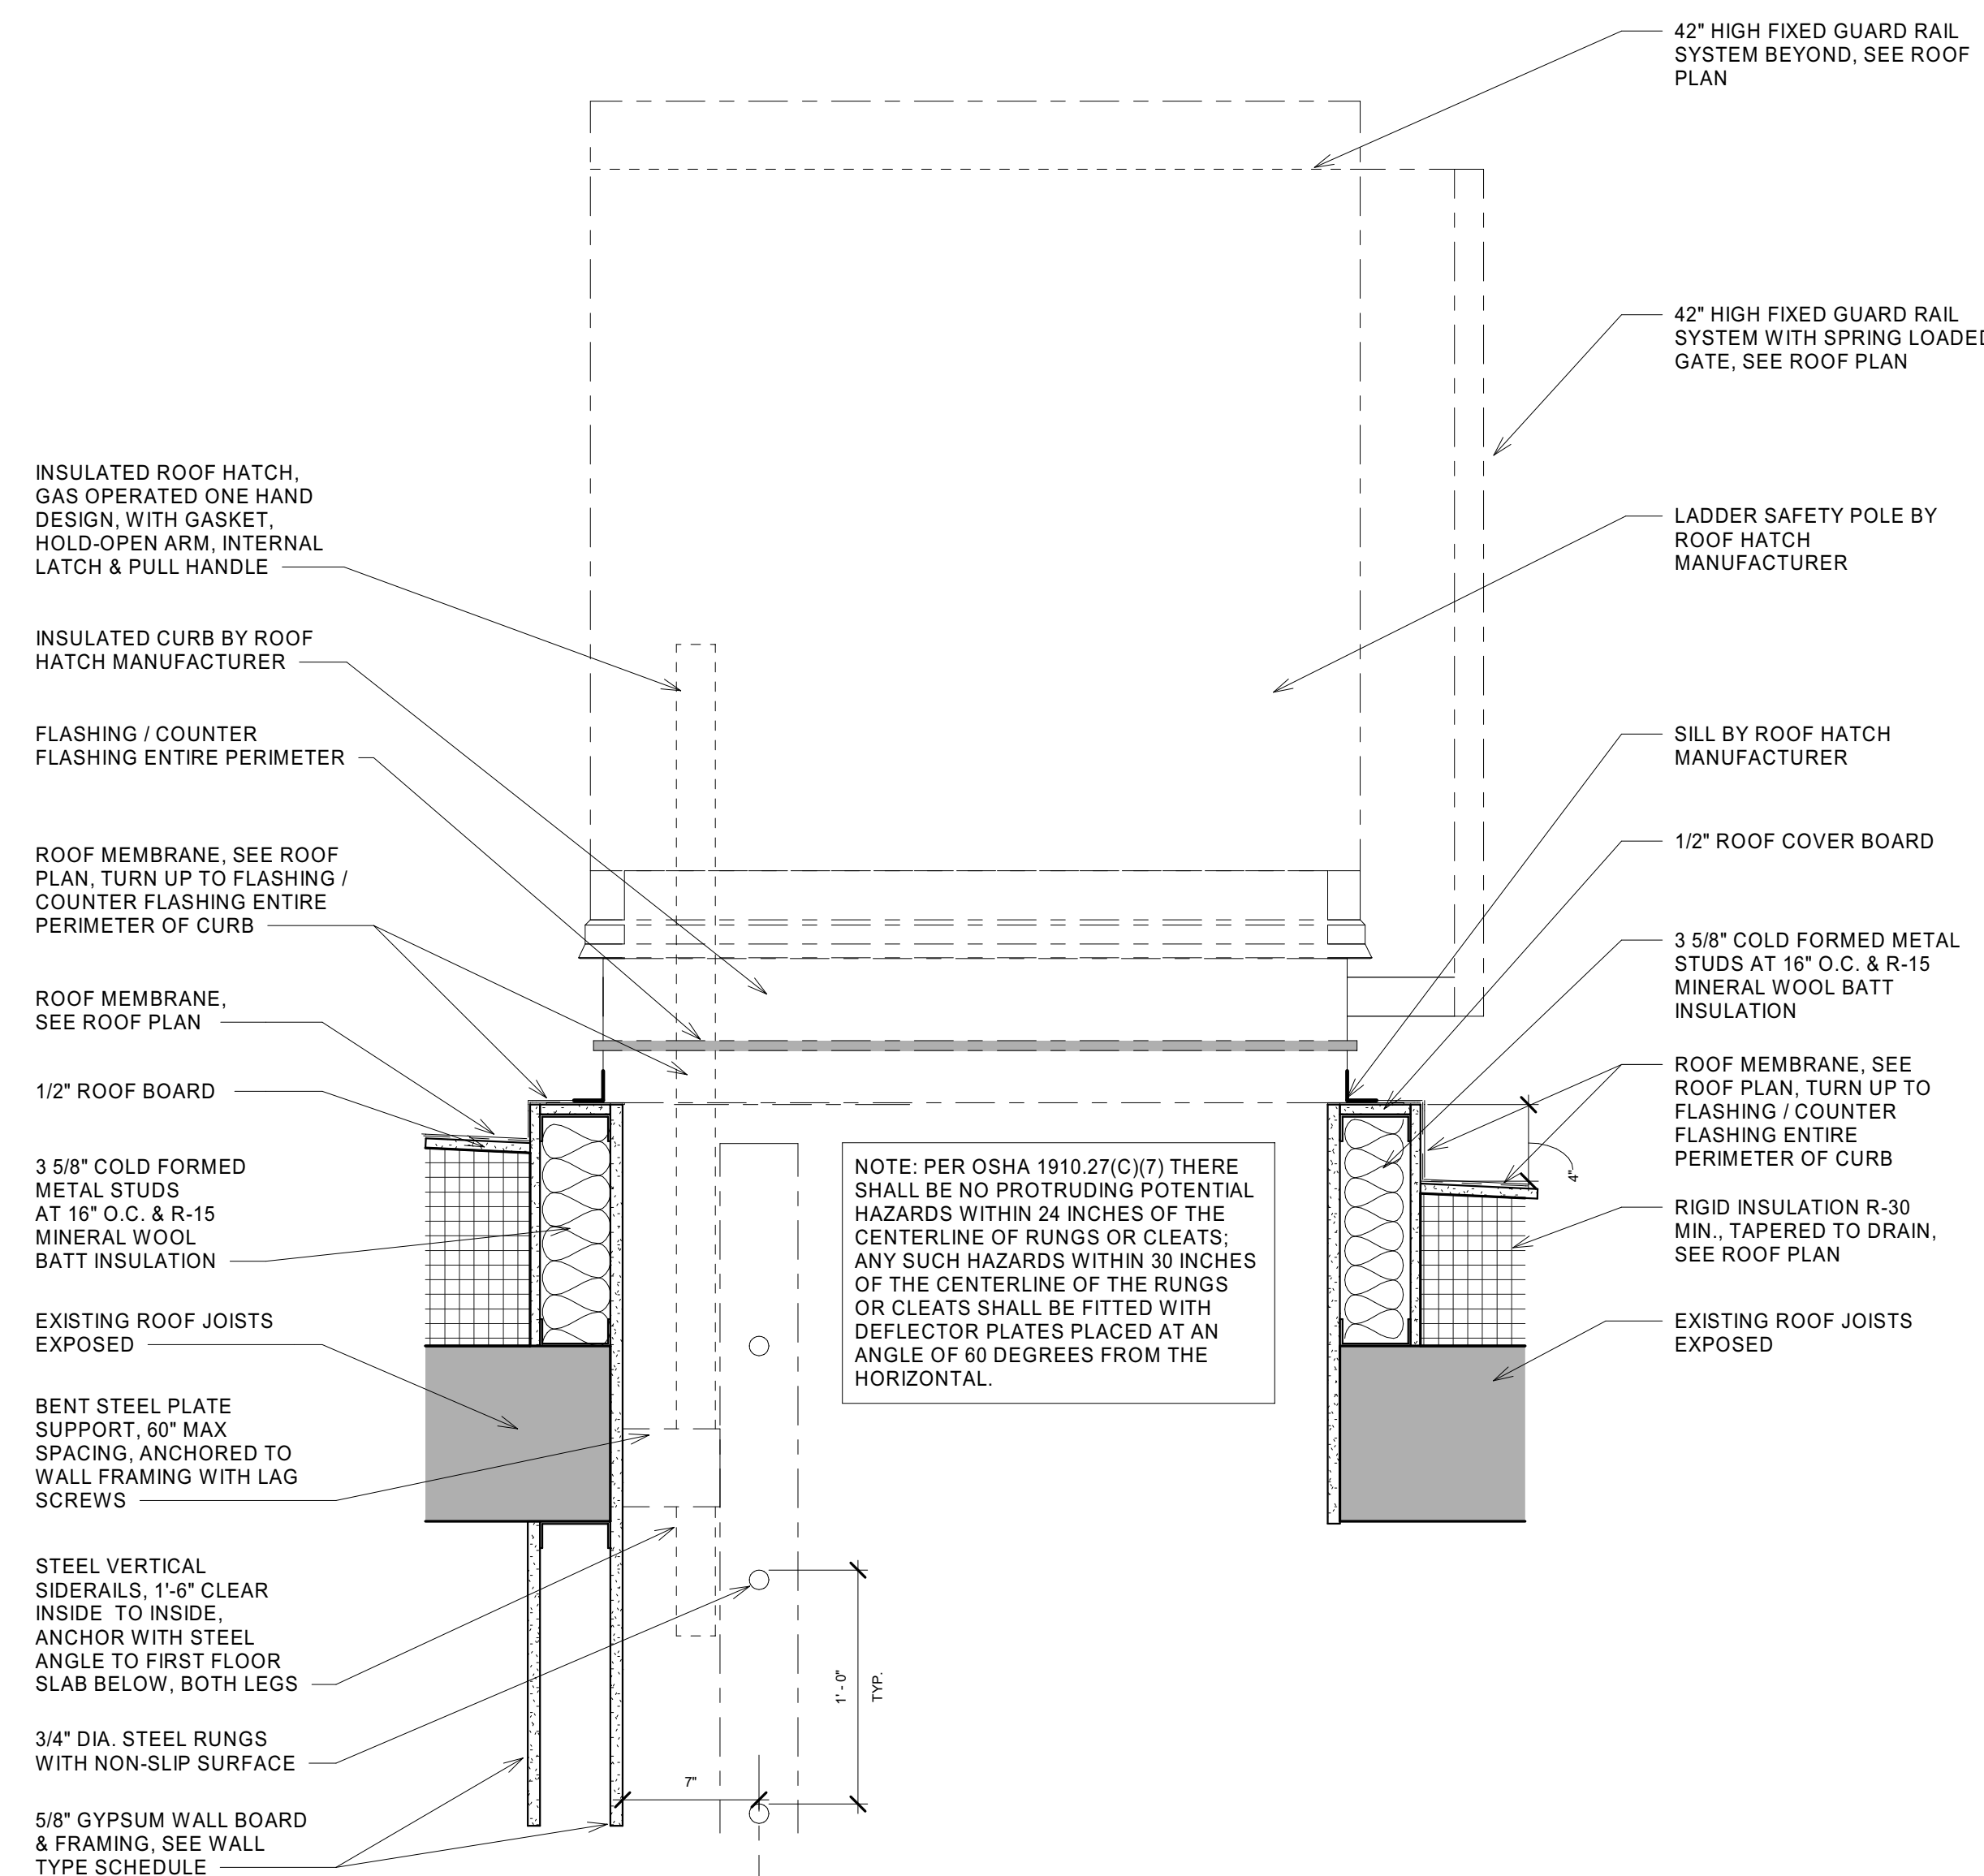

1 Detail
Roof - Typ Roof Hatch

A1.05-R2 1 1/2" = 1'-0"