


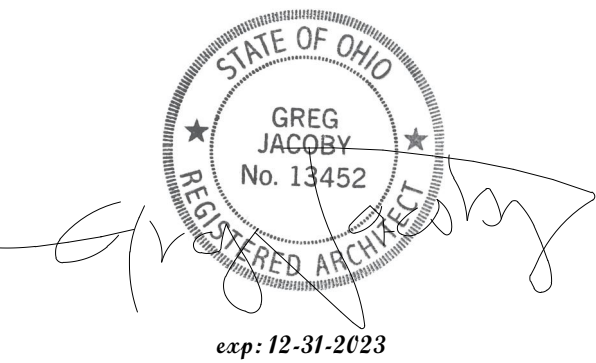

CERTIFICATION

Construction Documents

COhatch - Leader Building


132 W Elder St, Cincinnati,
Ohio, 45202

Project No.: 21023 A
Drawn By: Author
Checked By: Checker
Scale: See Drawing
Issue Date: November 18, 2022


REVISION SCHEDULE		
Rev. #	Revision Description	Issue Date
4	ADD #3	05-23-2022

Elevator Sections and
Details


A4.12

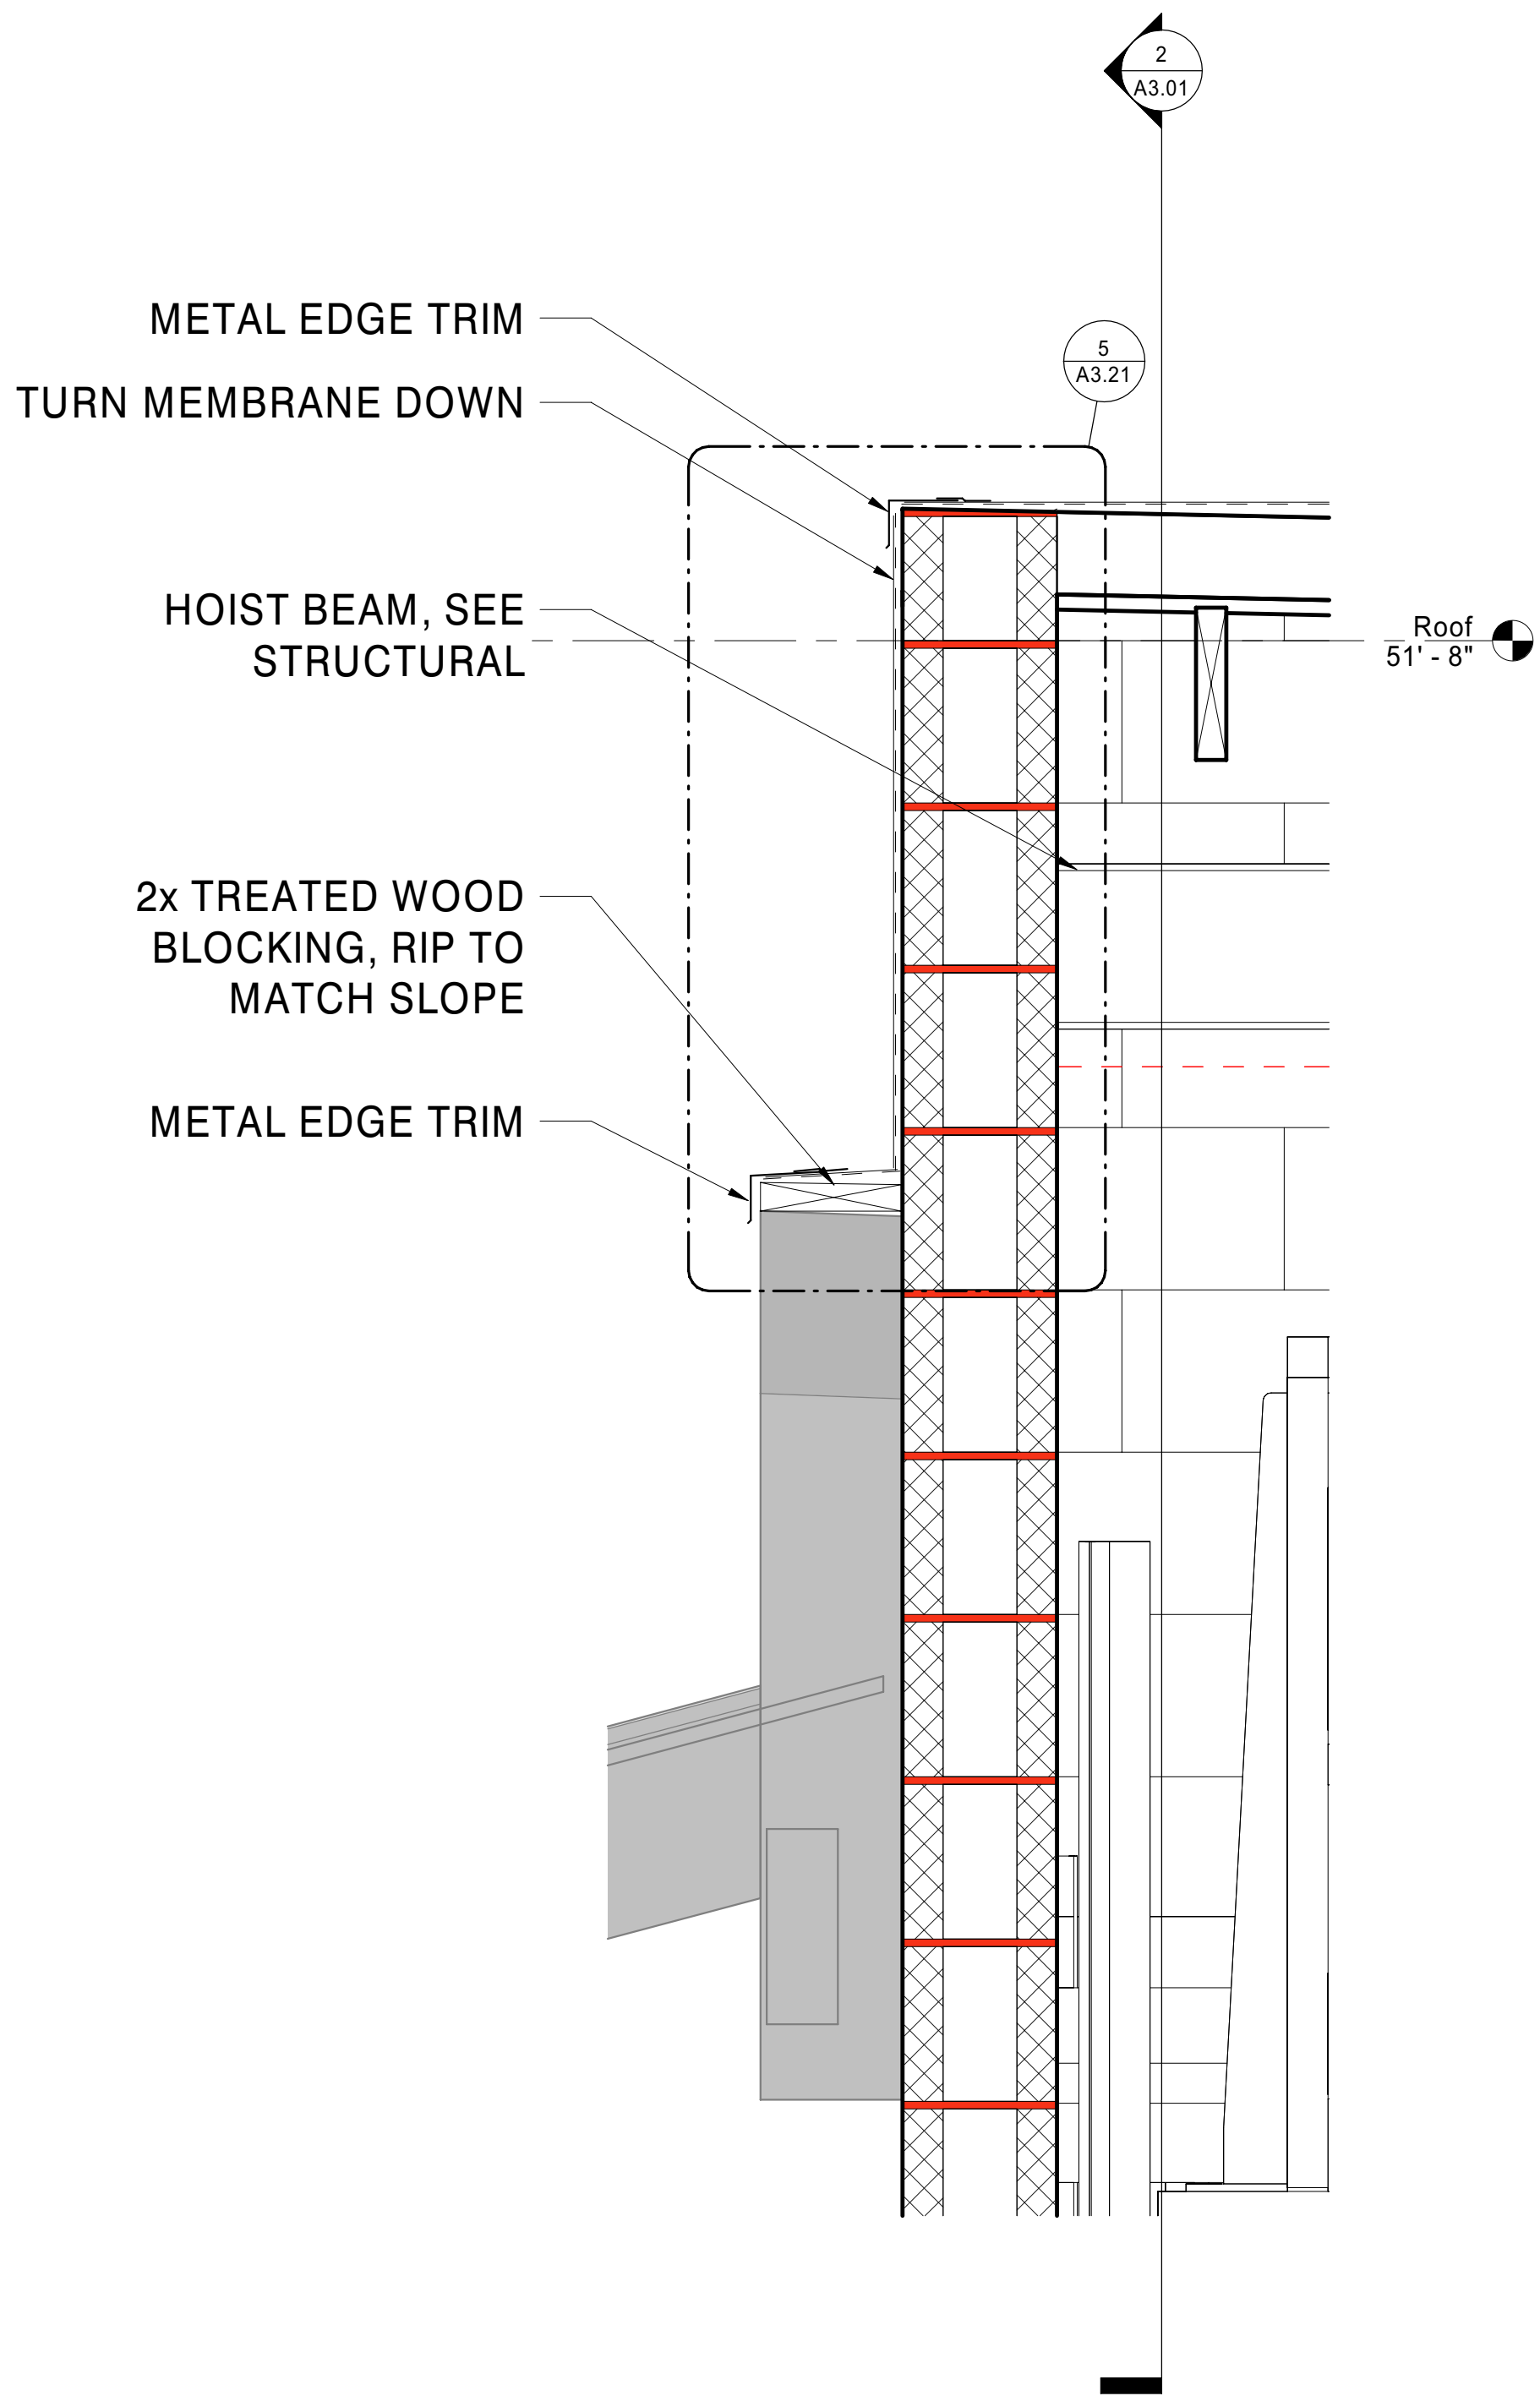

2 Detail
Elevator Section N/S
A4.12 1 1/2" = 1'-0"

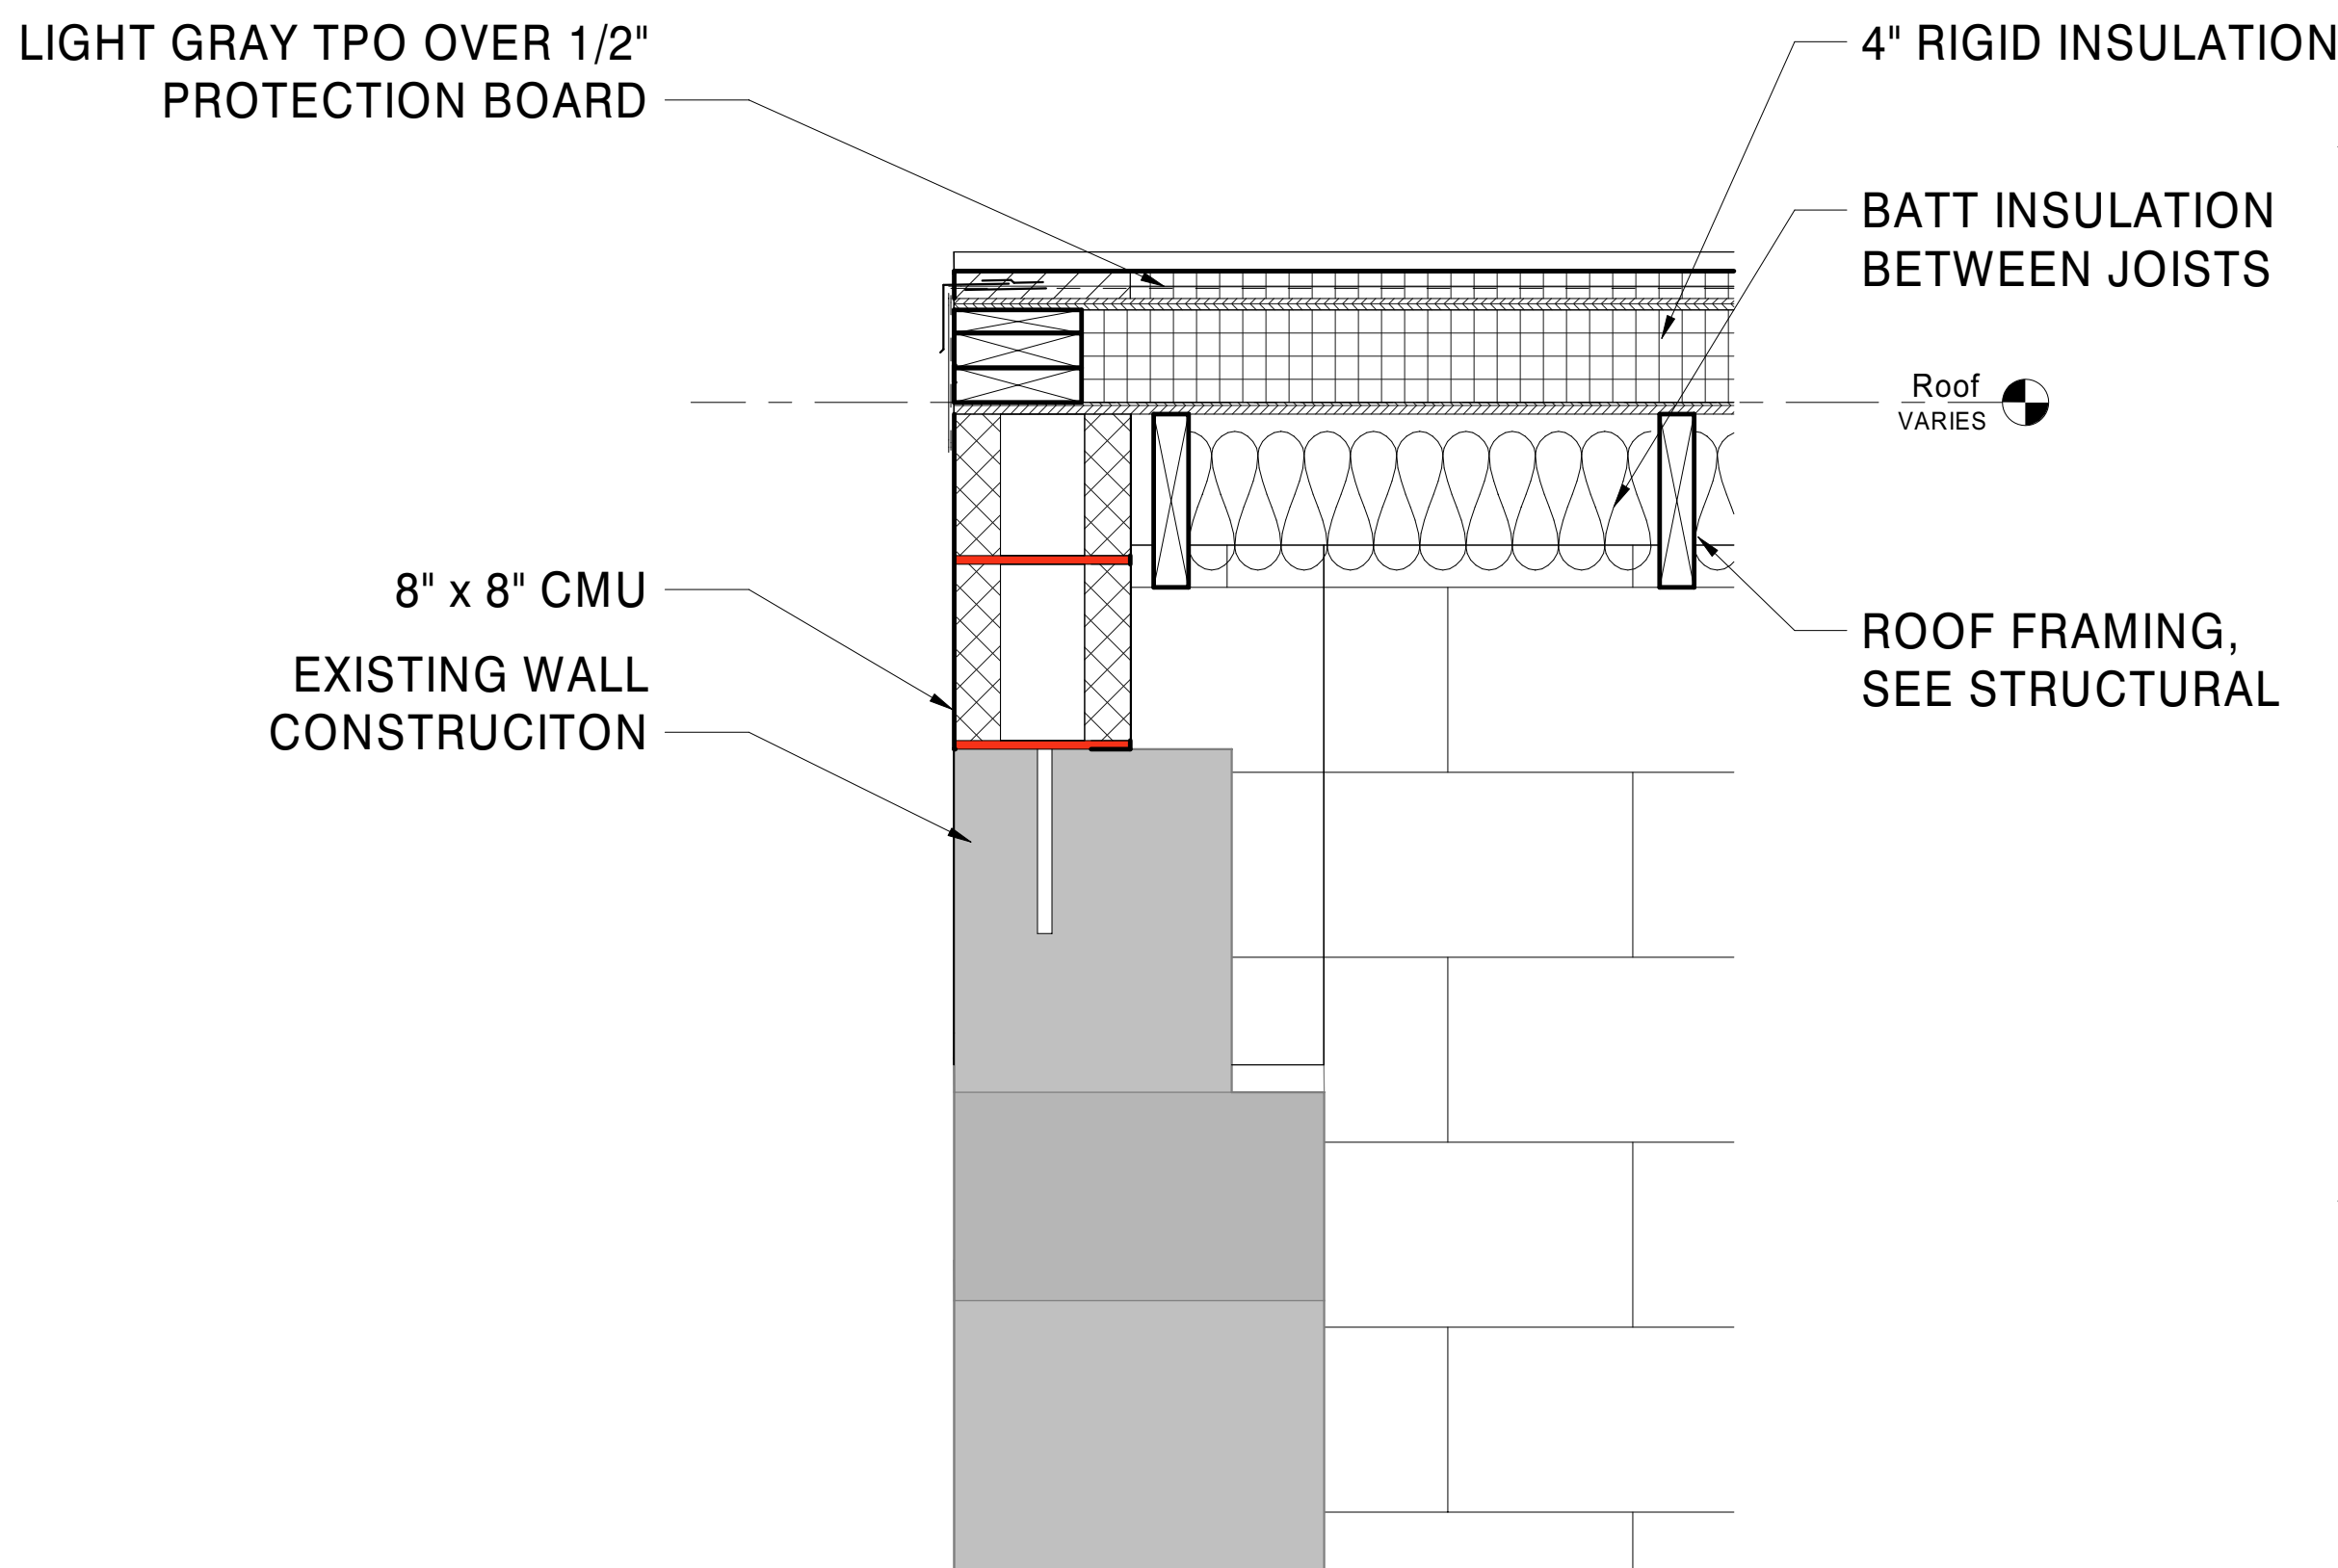

1 Building Section
Elevator Section E/W
A4.12 1 1/2" = 1'-0"

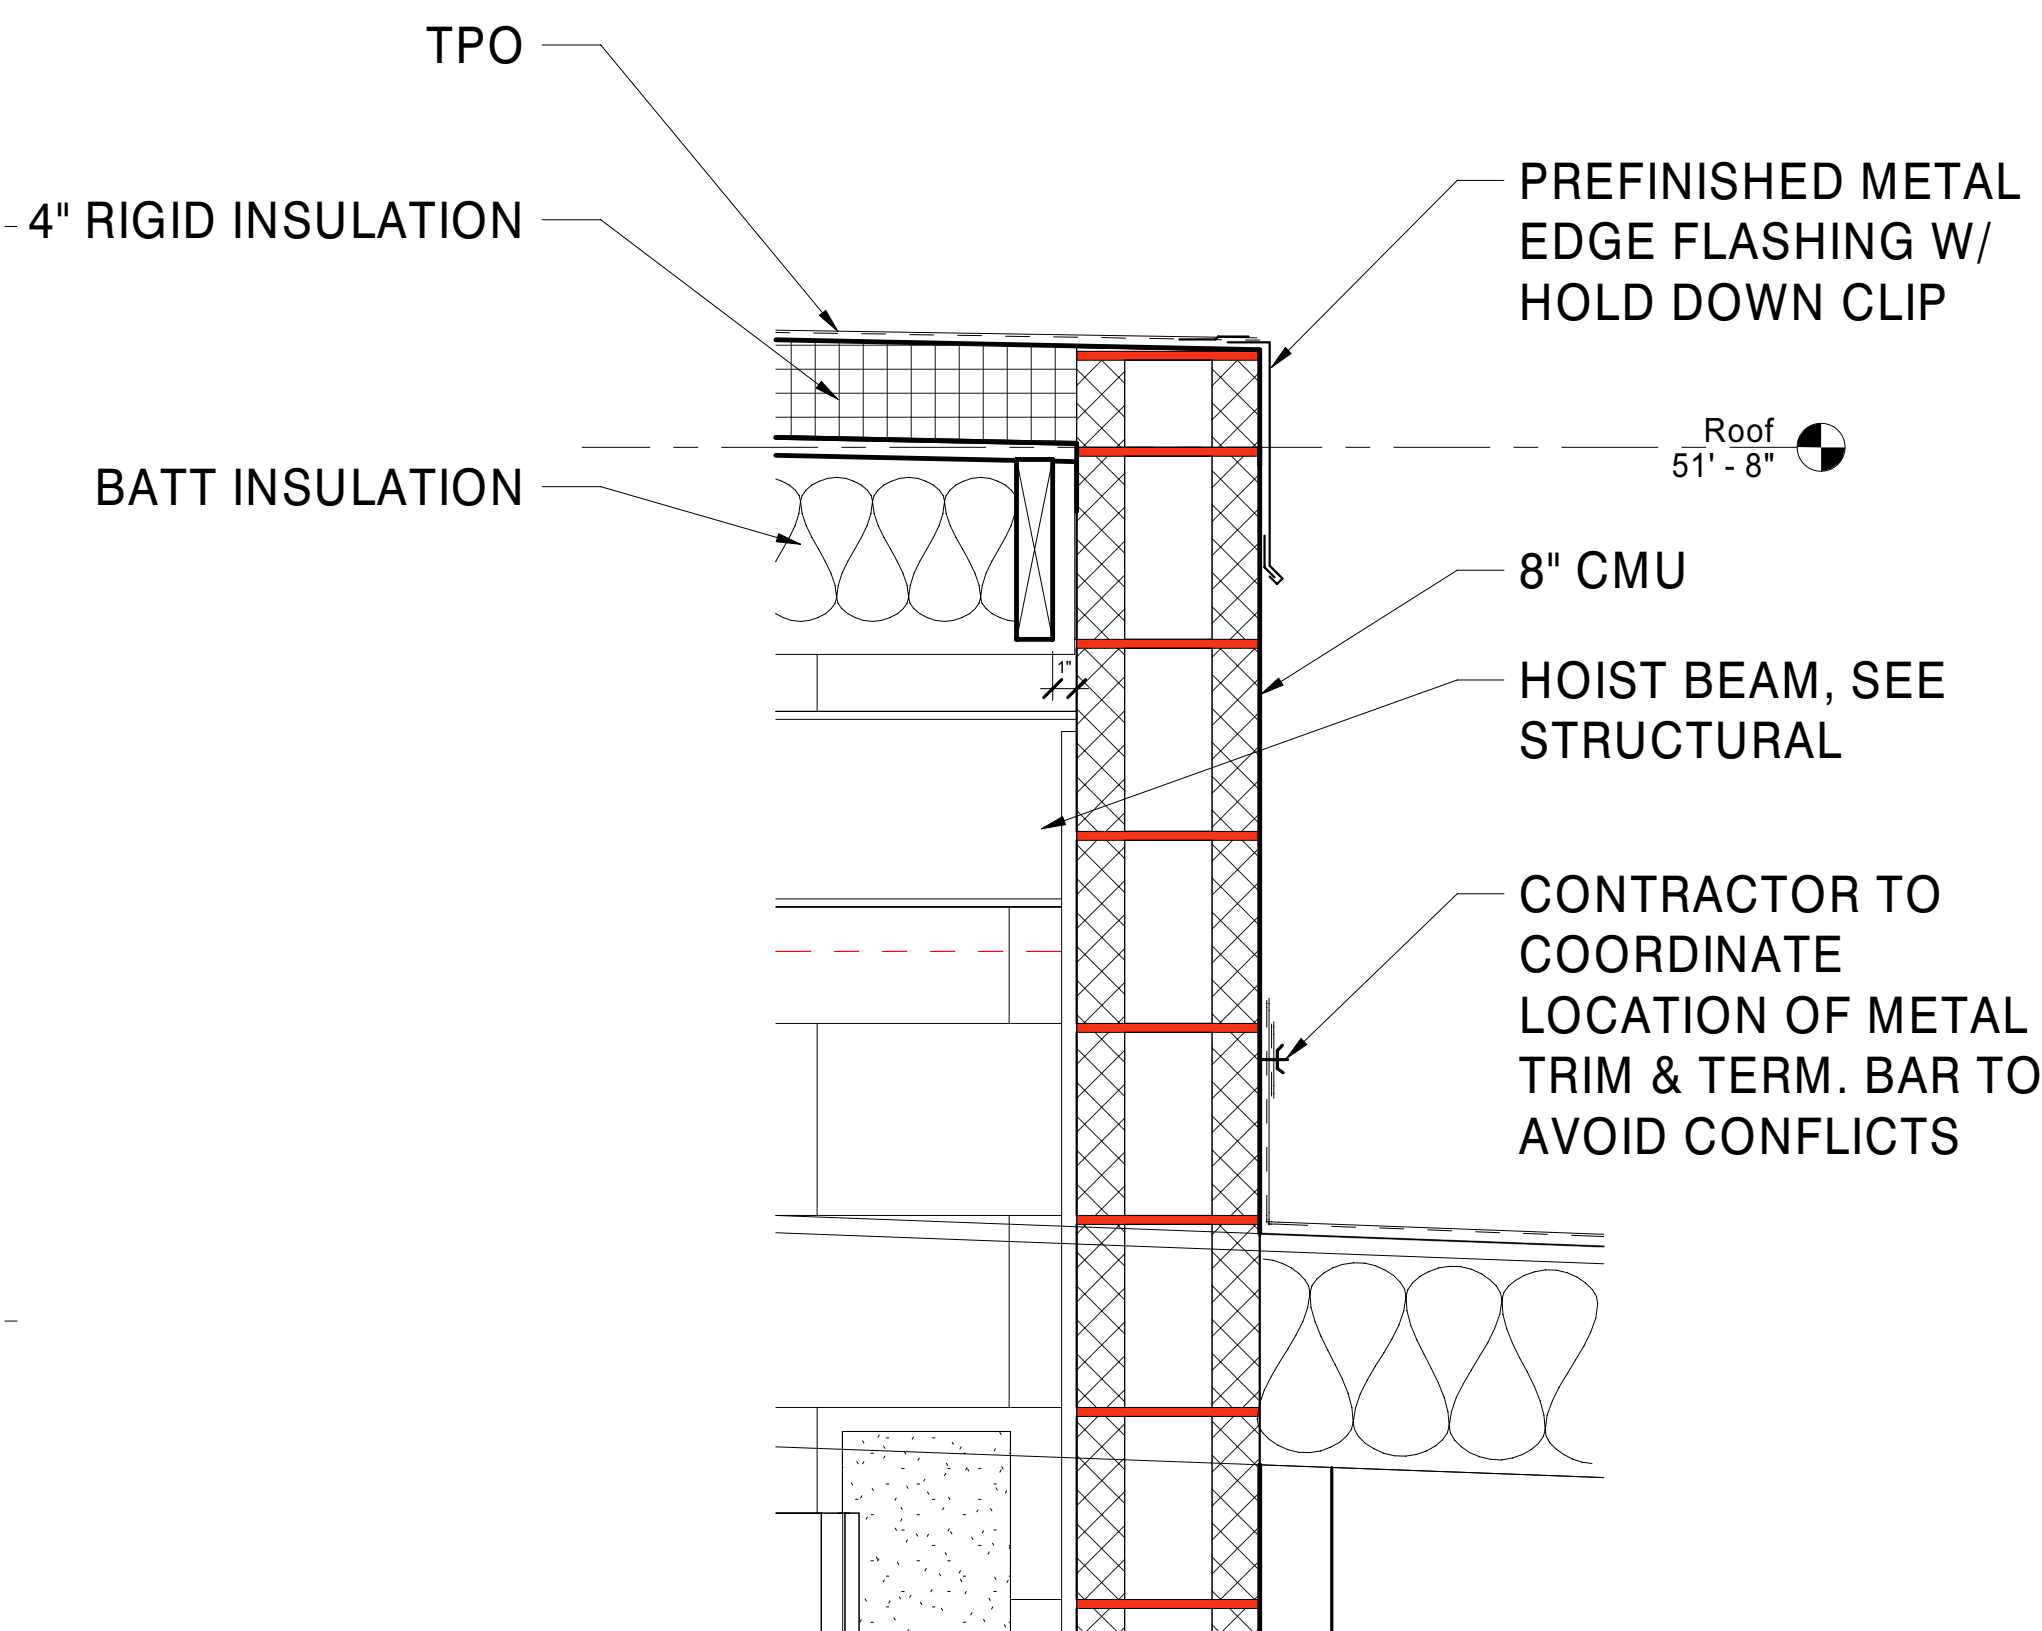

3 Building Section
Elevator Section N/S
A4.12 1 1/2" = 1'-0"