


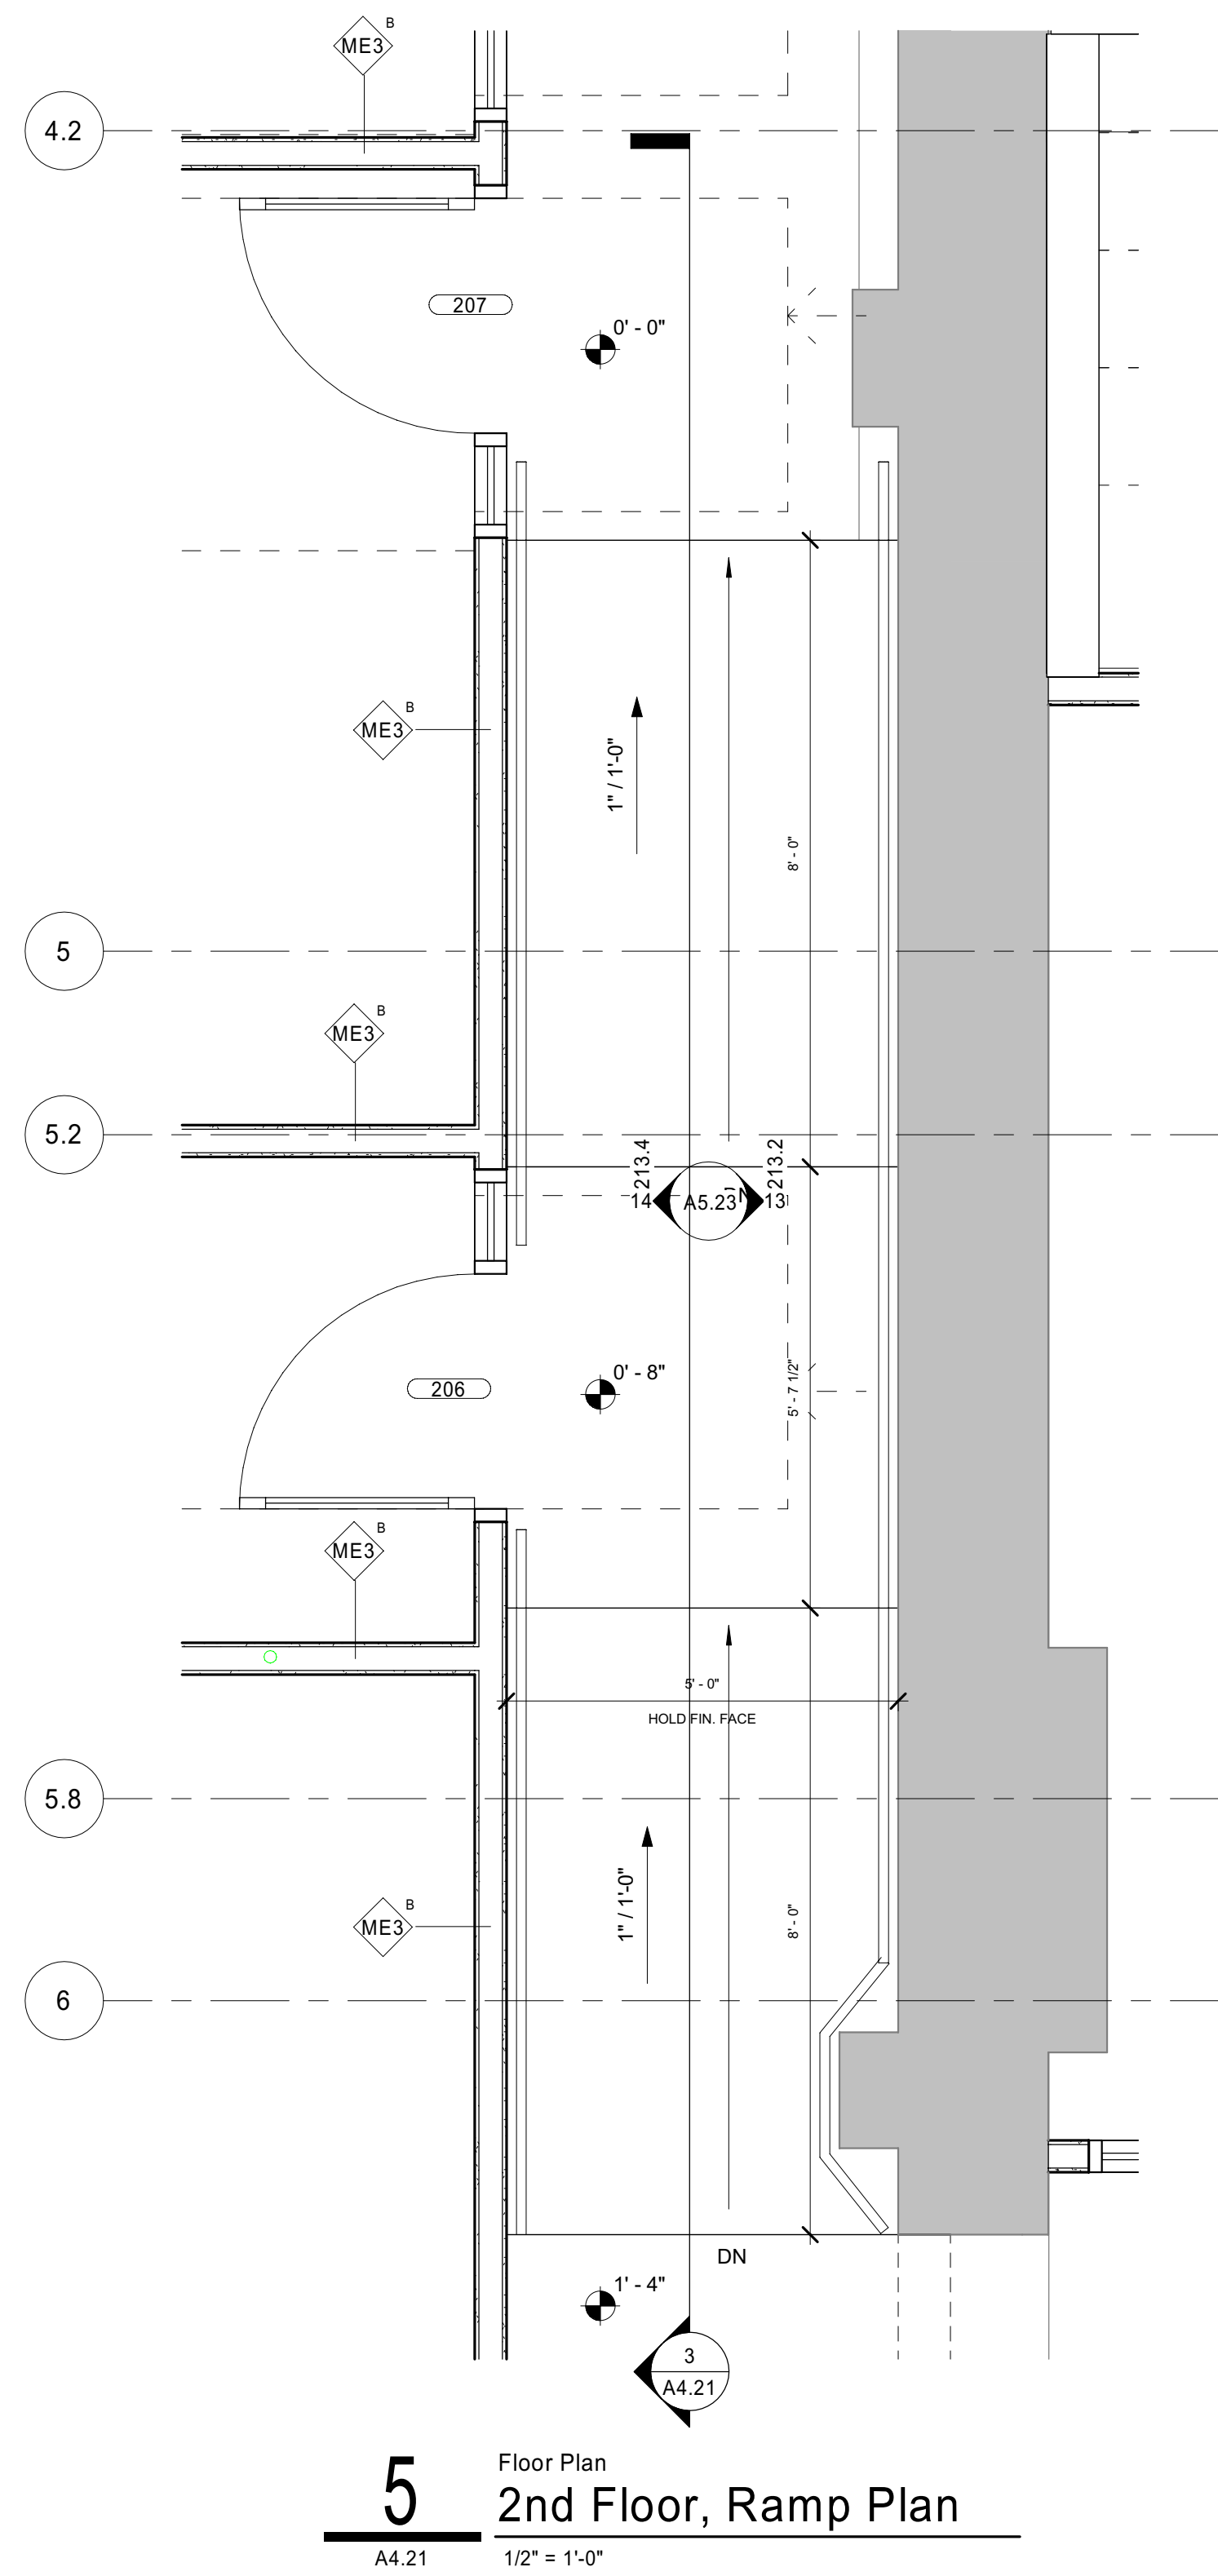
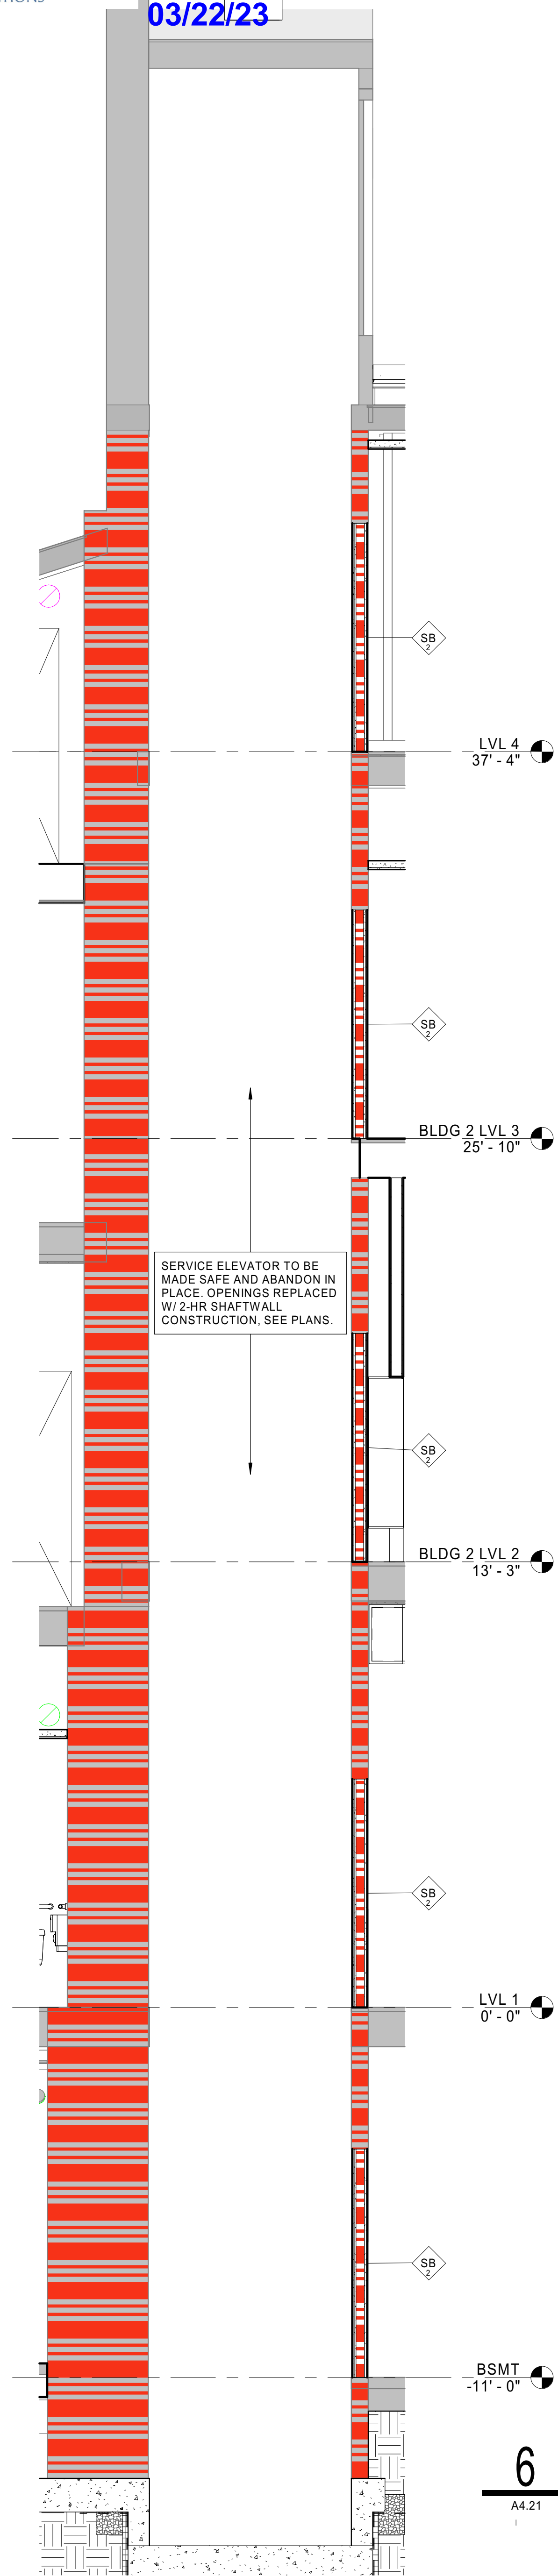


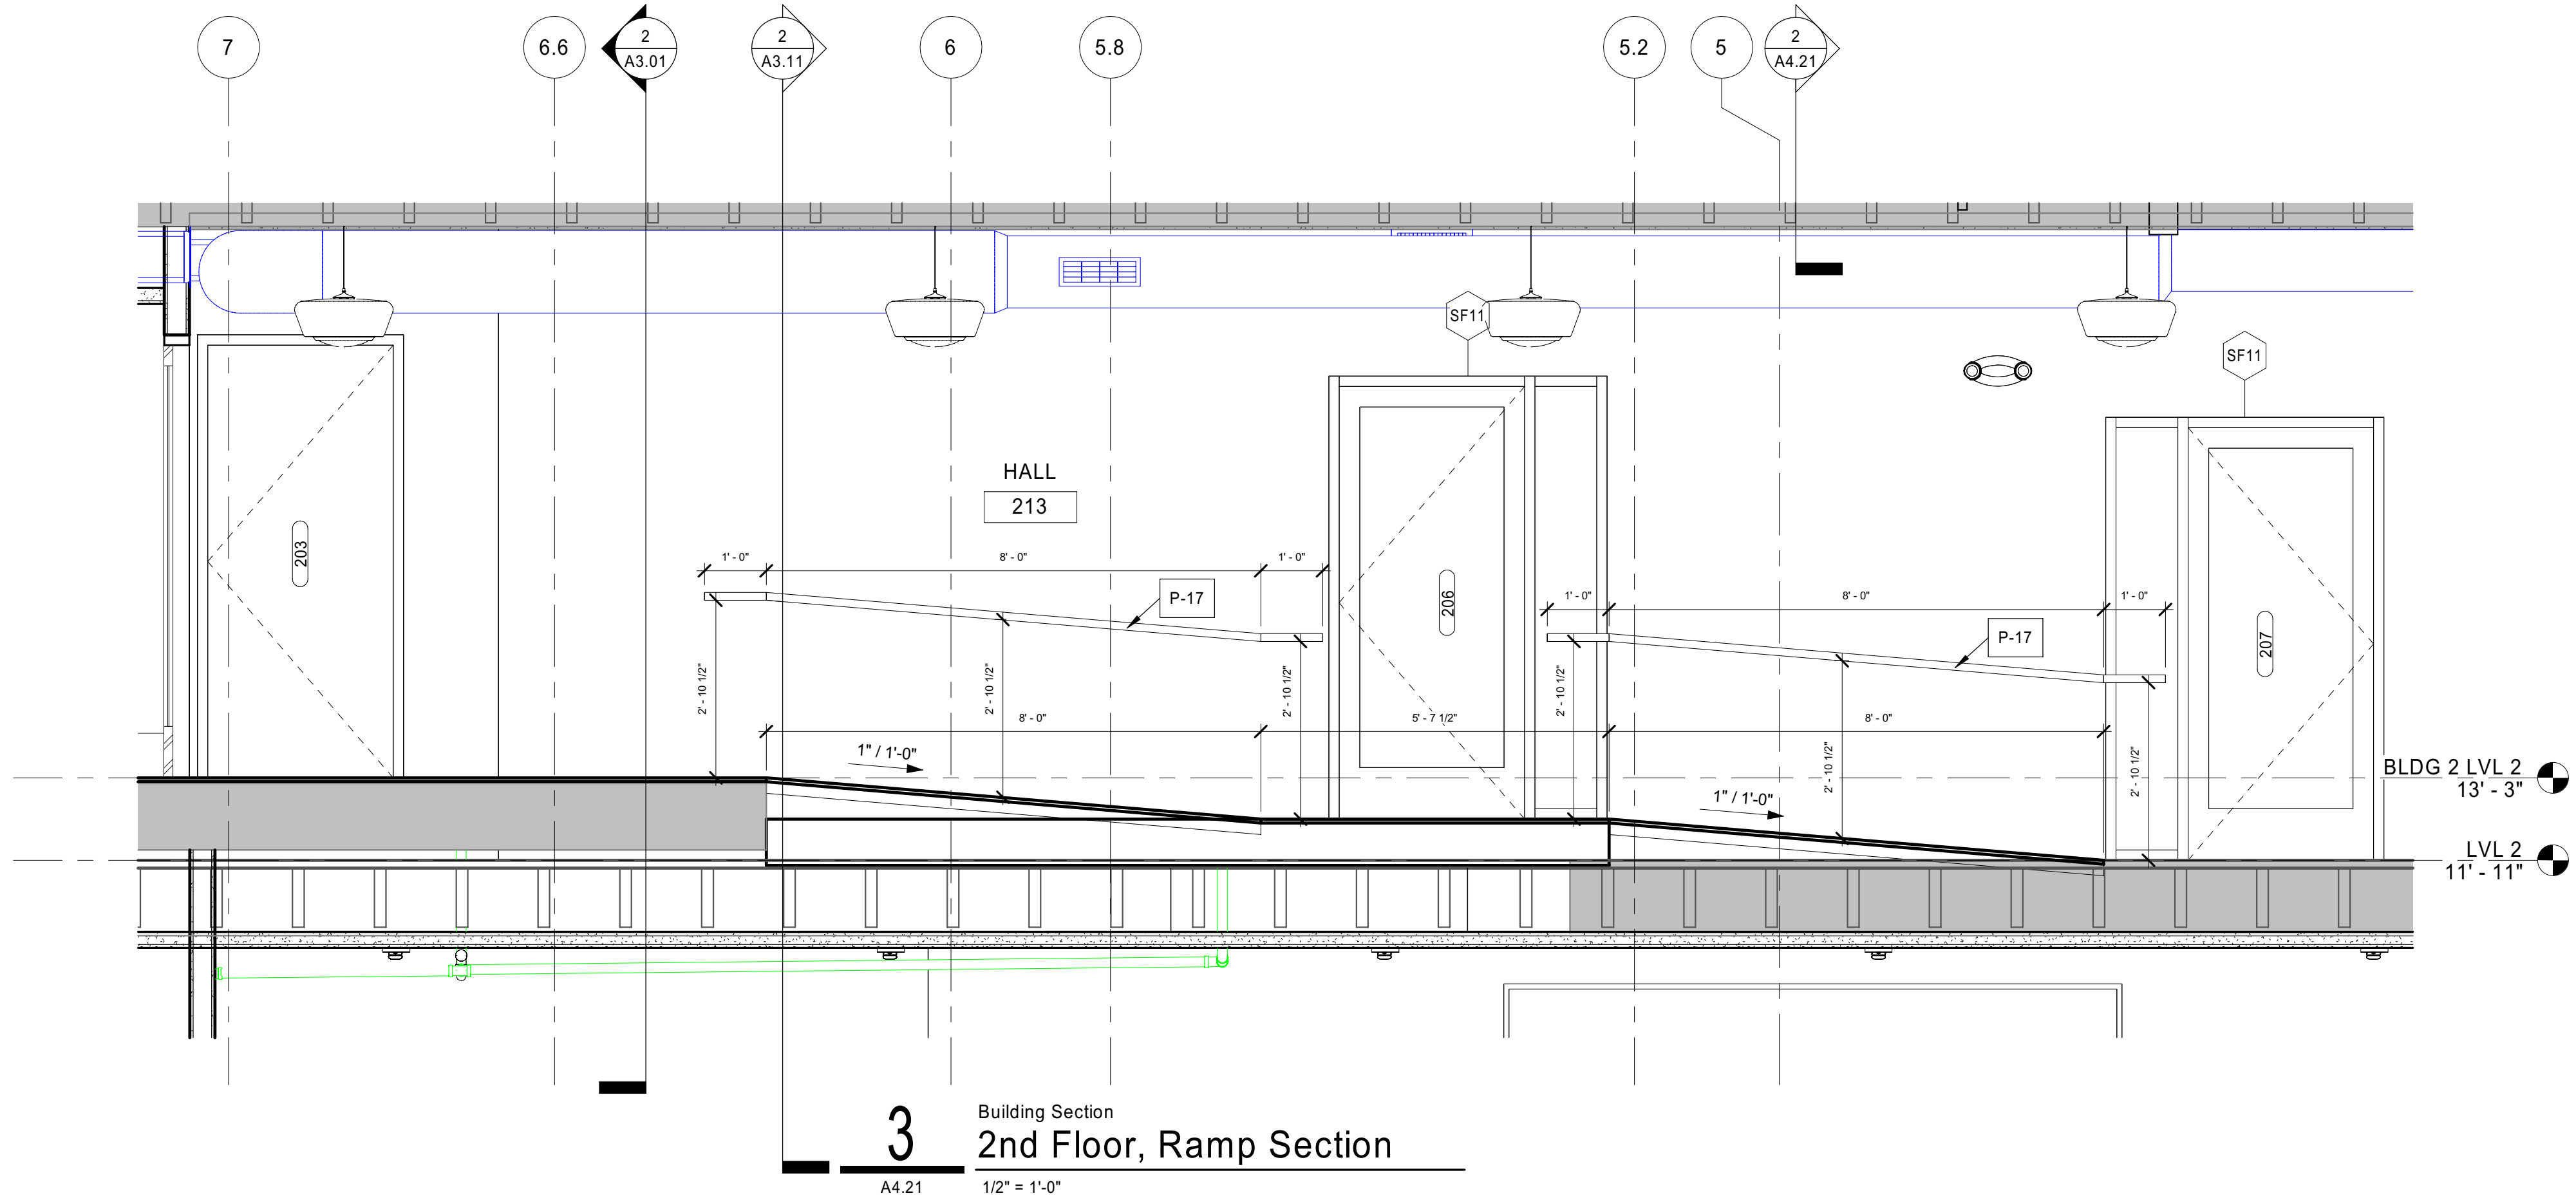


6 Building Section
Service Elevator Section
A4.21 3/8" = 1'-0"

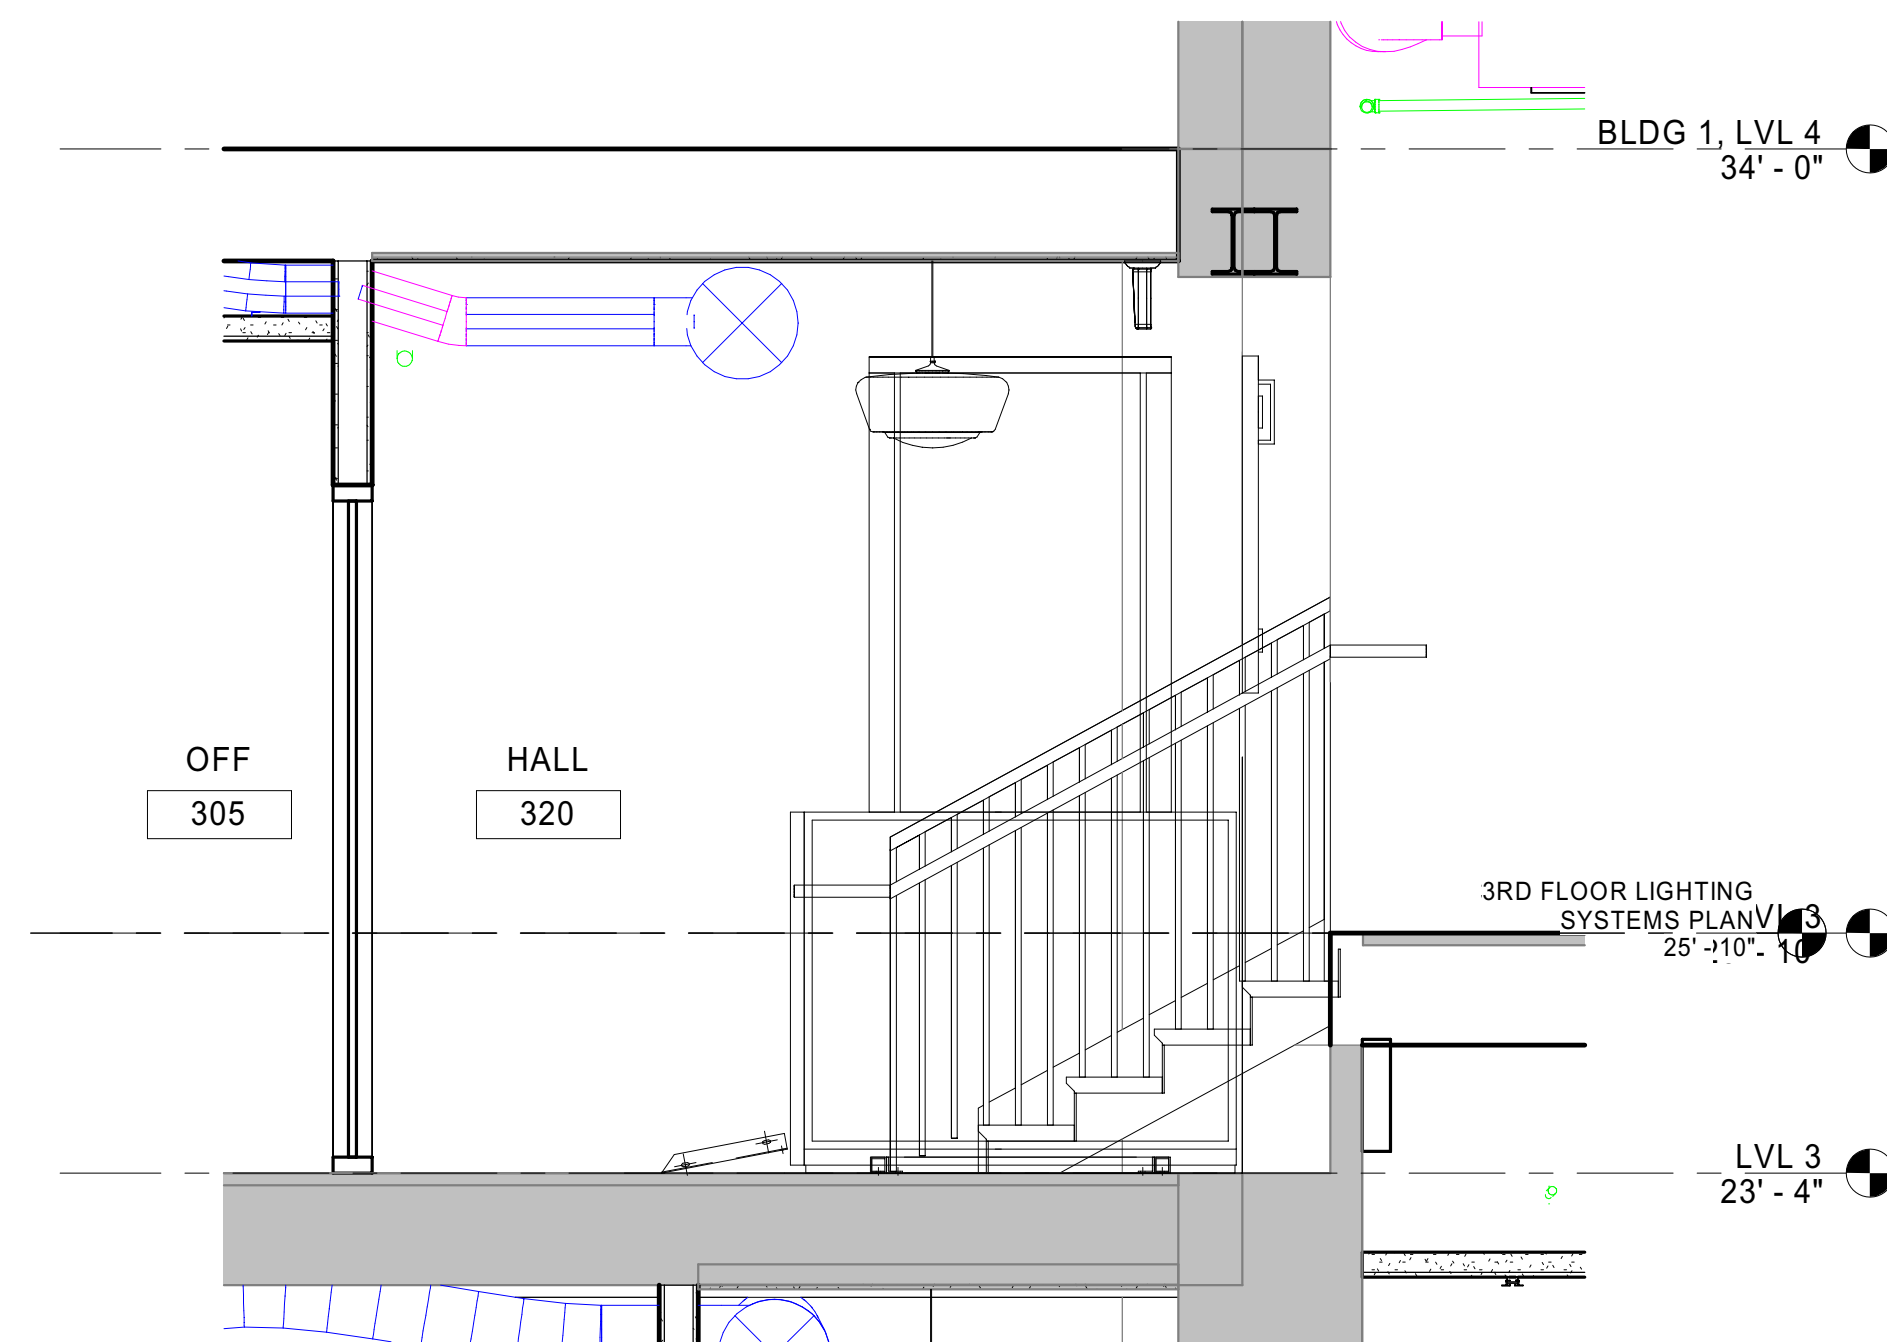

4 Building Section
4th Floor Attic Stair Section
A4.21 1/2" = 1'-0"

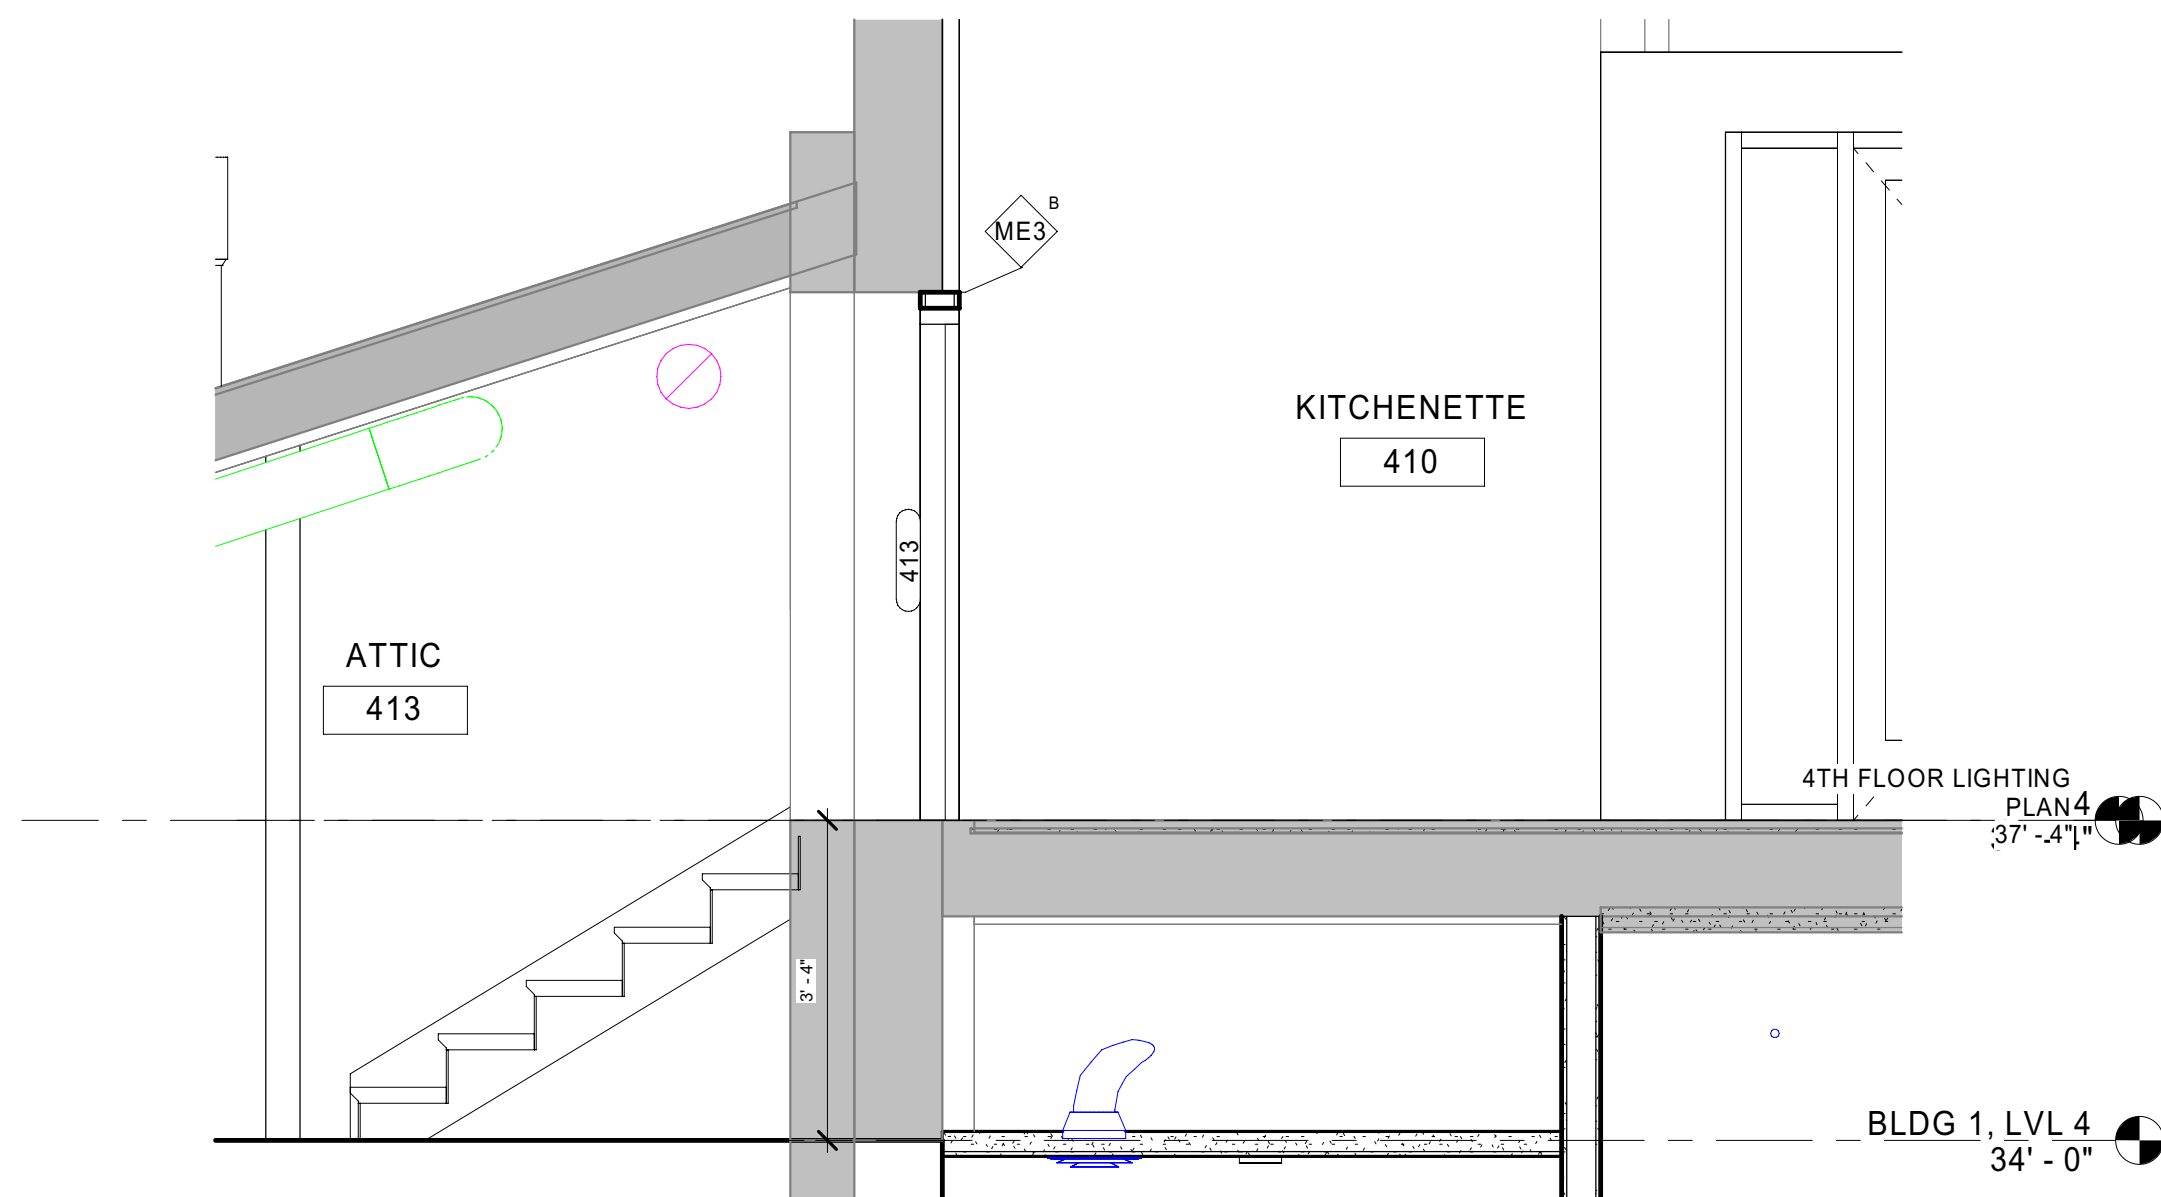

2 Wall Section
3rd Floor, ADA Lift Section
A4.21 1/2" = 1'-0"

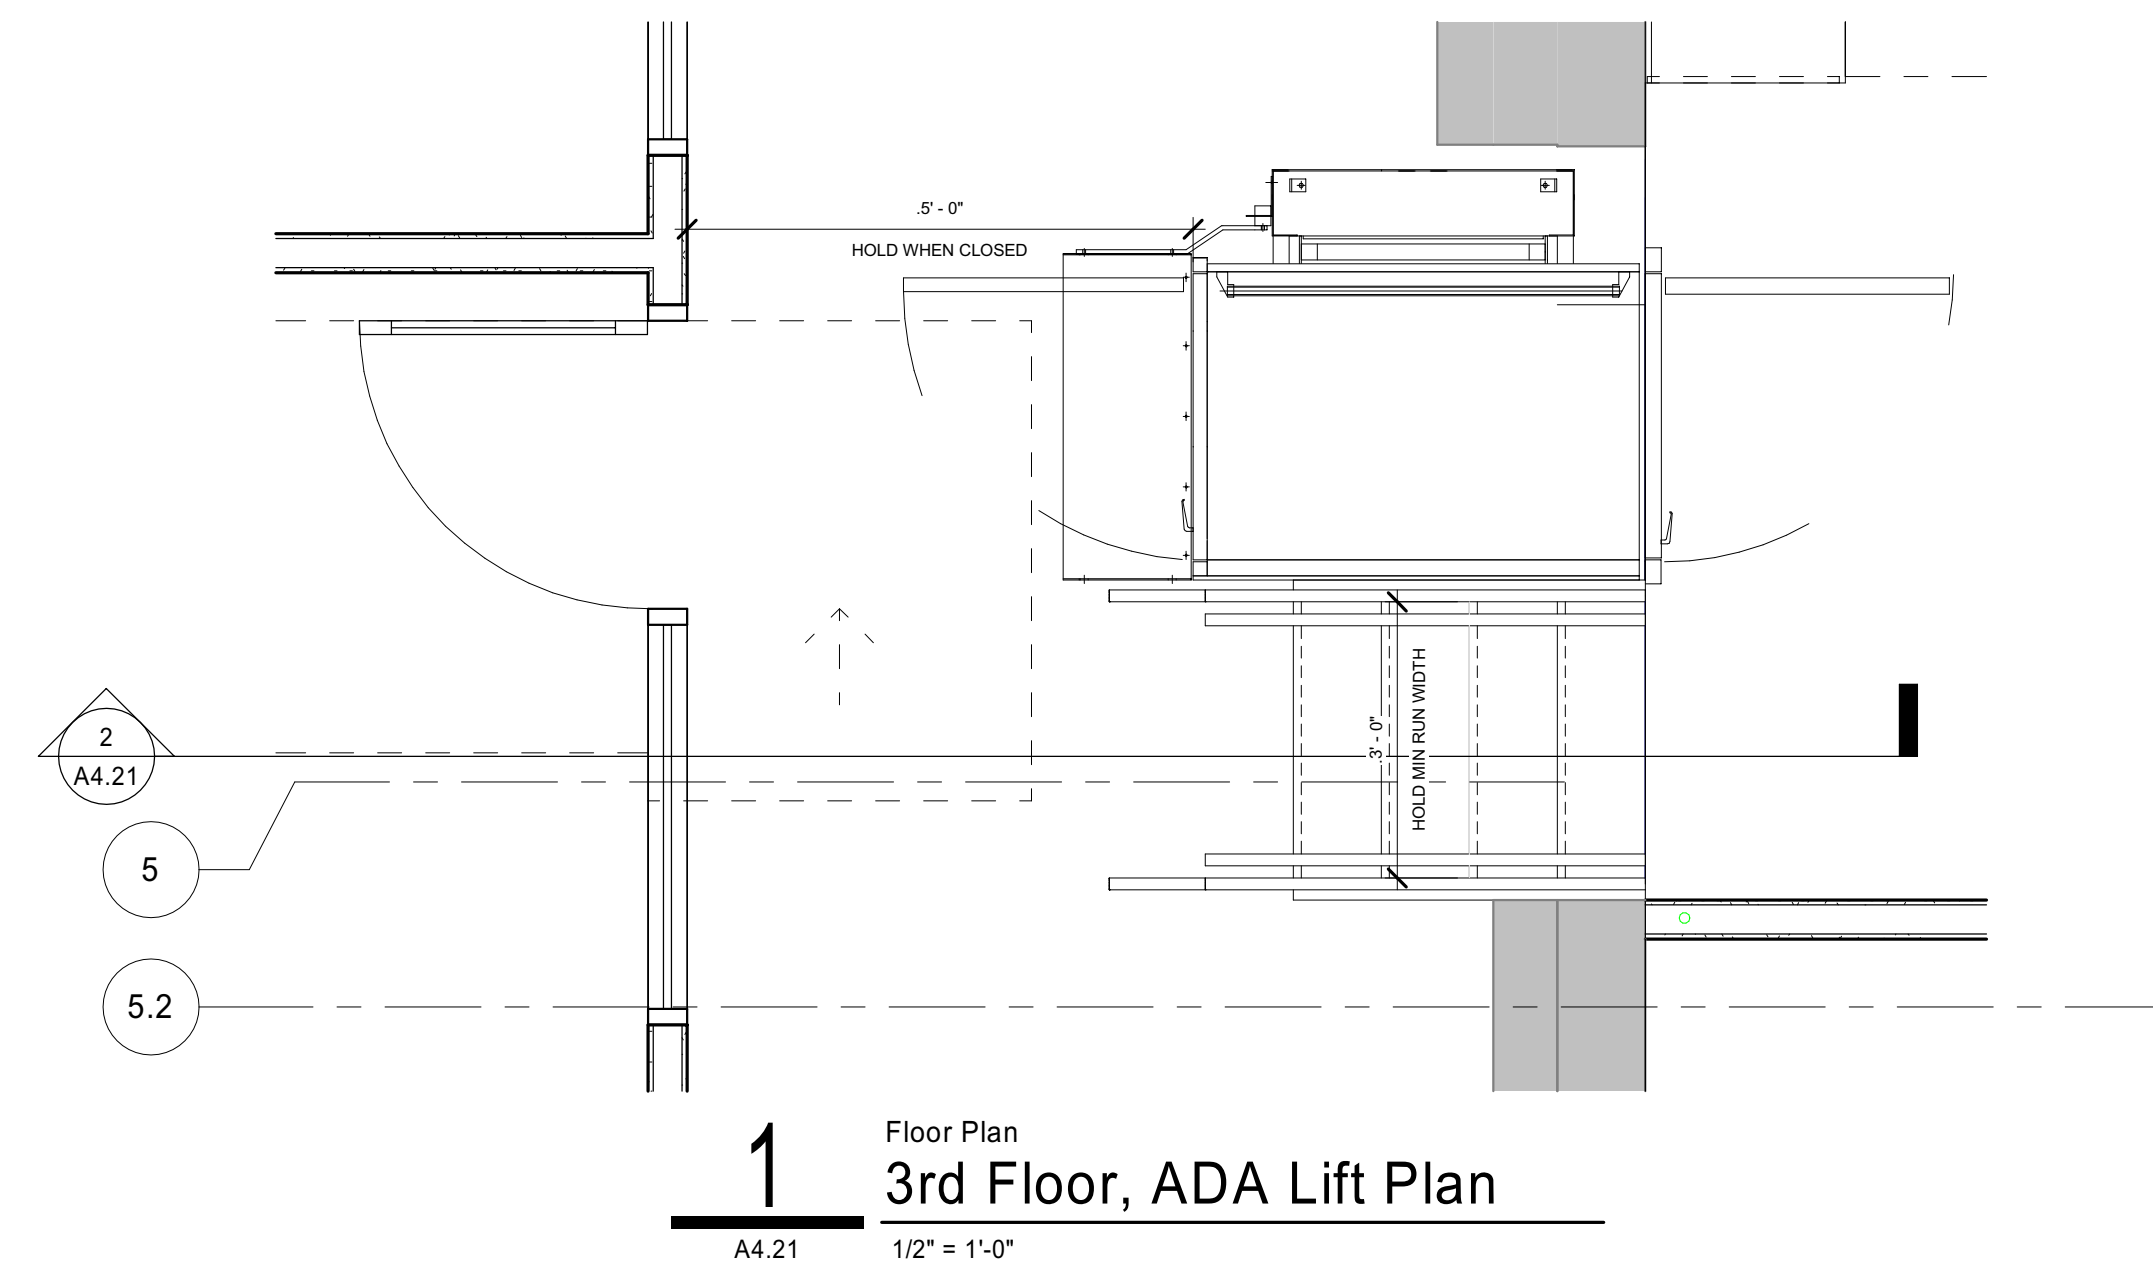

1 Floor Plan
3rd Floor, ADA Lift Plan
A4.21 1/2" = 1'-0"

REVISION SCHEDULE		
Rev. #	Revision Description	Issue Date
3	For Construction	05-13-2022
8	REV #1	11-18-2022
11	ADD #9	02-24-2023