



CERTIFICATION

Construction Documents

COhatch - Leader Building


132 W Elder St, Cincinnati,
Ohio, 45202

Project No.: 21023.A
Drawn By: Author
Checked By: Checker
Scale: See Drawing
Issue Date: November 18, 2022


REVISION SCHEDULE		
Rev. #	Revision Description	Issue Date
8	REV #1	11-18-2022

Restroom Fixture Elevations


A5.13

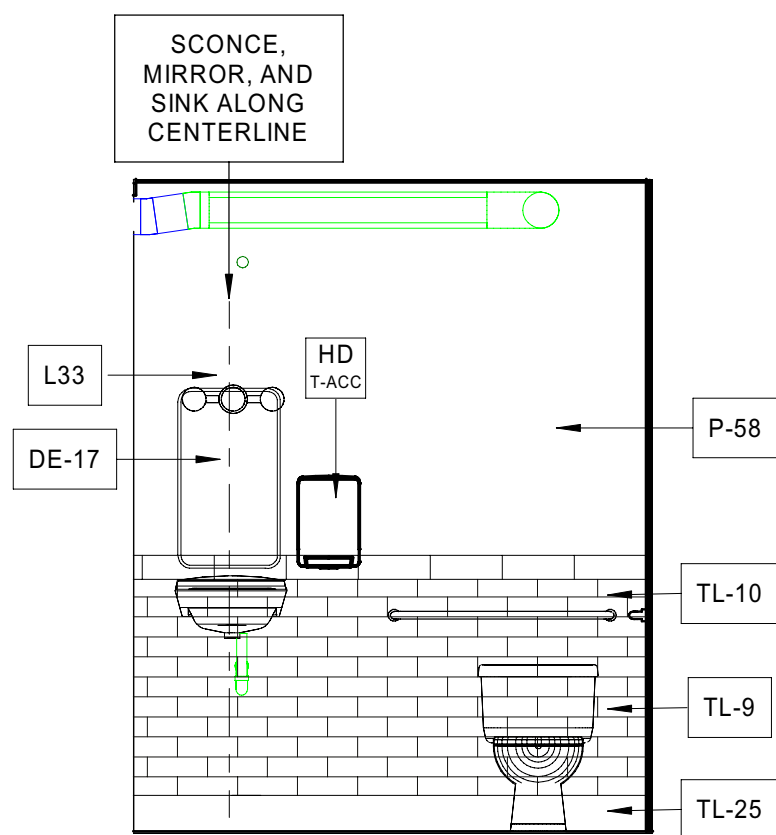


6 Interior Elevation
UNISEX RR - 408 - E
A5.13 3/8" = 1'-0"

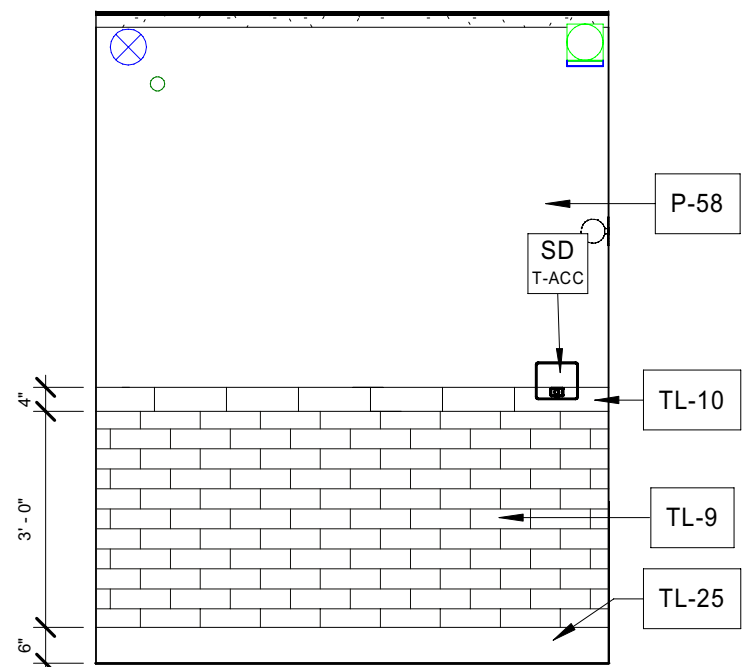


5 Interior Elevation
UNISEX RR - 408 - N
A5.13 3/8" = 1'-0"

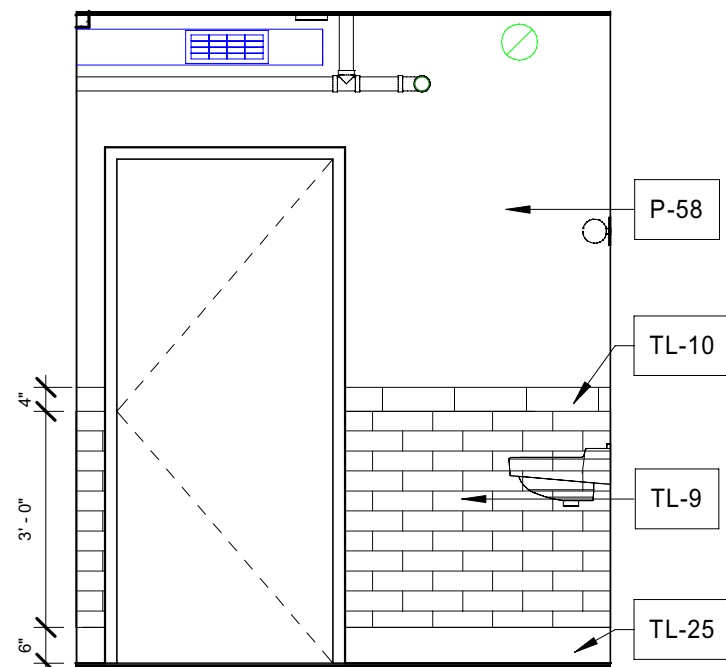


4 Interior Elevation
UNISEX RR - 410 - W
A5.13 3/8" = 1'-0"

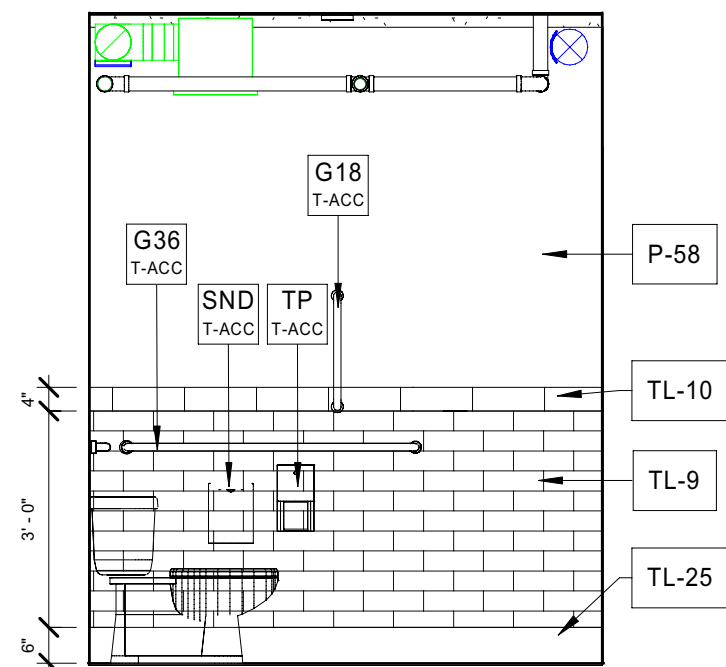


3 Interior Elevation
UNISEX RR - 410 - S
A5.13 3/8" = 1'-0"

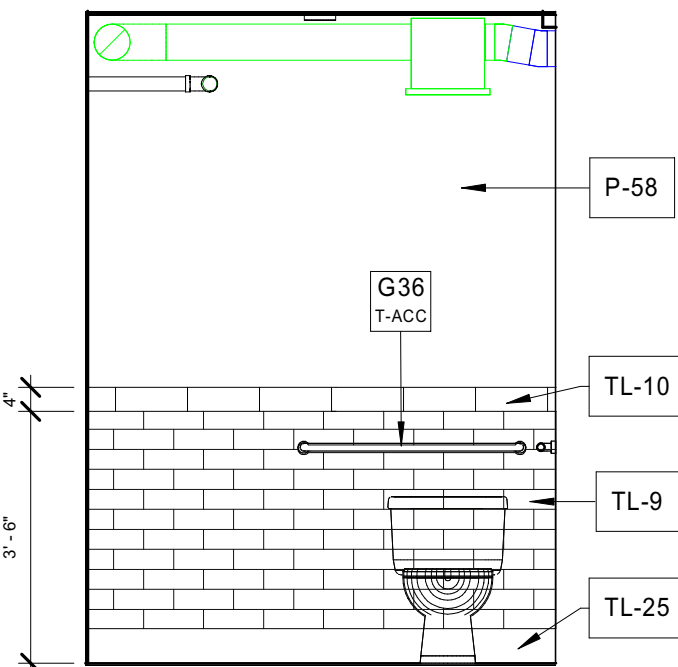


2 Interior Elevation
UNISEX RR - 409 - E
A5.13 3/8" = 1'-0"

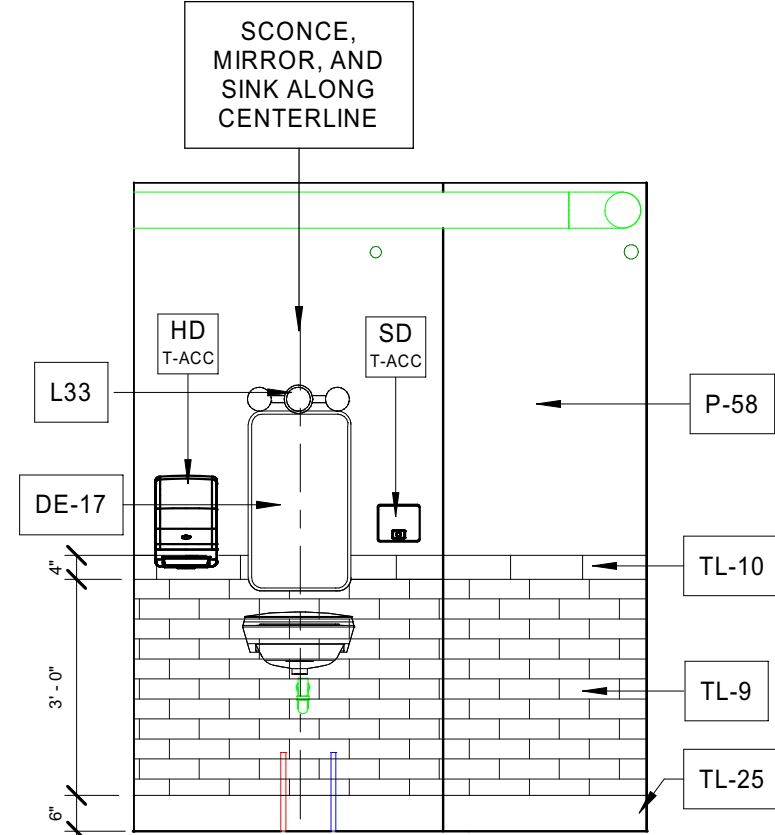

1 Interior Elevation
UNISEX RR - 409 - N
A5.13 3/8" = 1'-0"

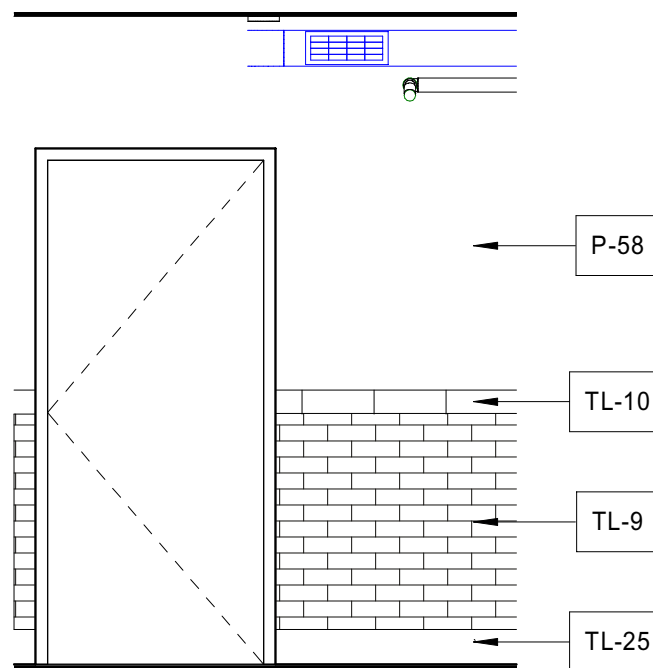

8 Interior Elevation
UNISEX RR - 408 - W
A5.13 3/8" = 1'-0"

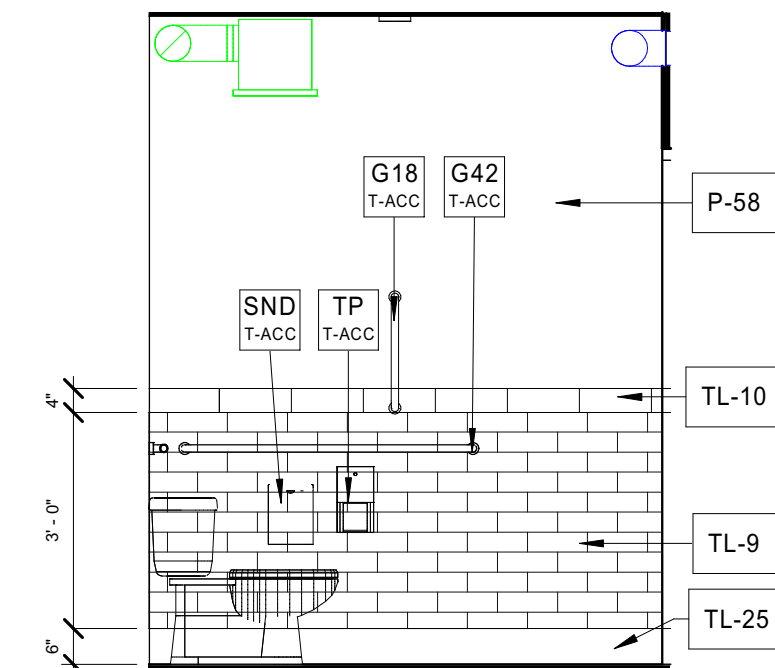

7 Interior Elevation
UNISEX RR - 408 - S
A5.13 3/8" = 1'-0"