
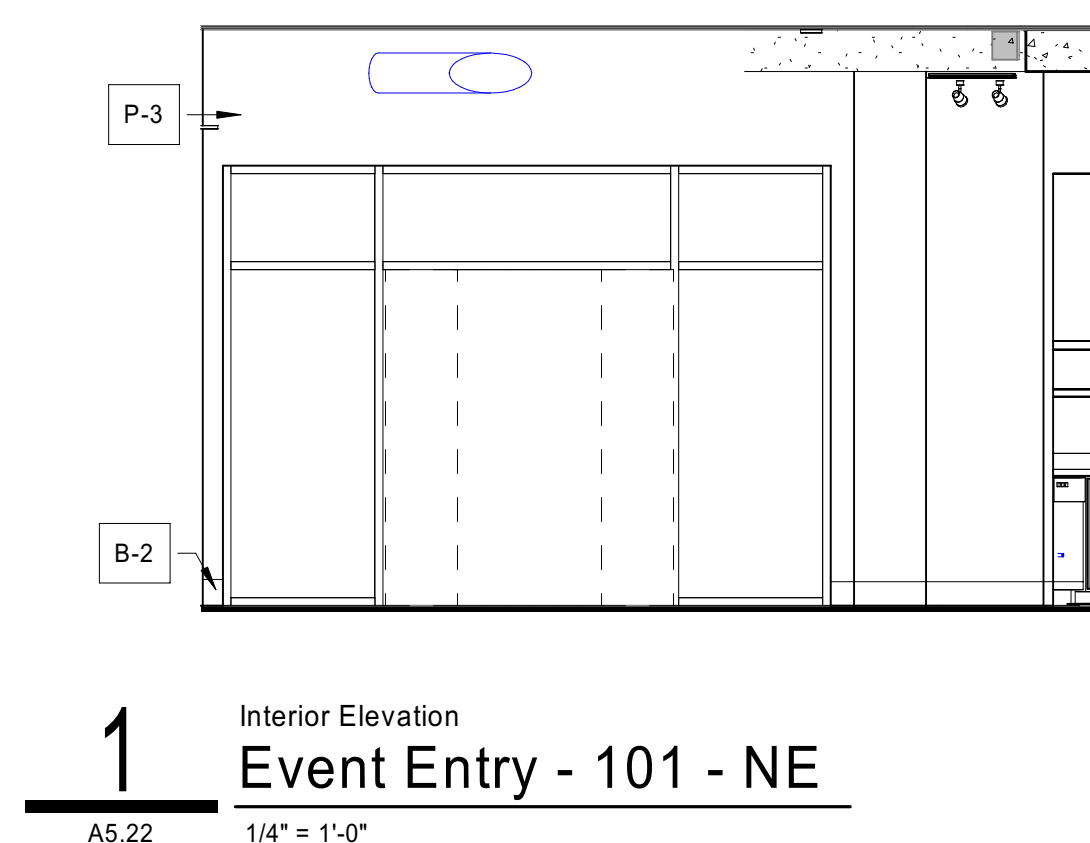
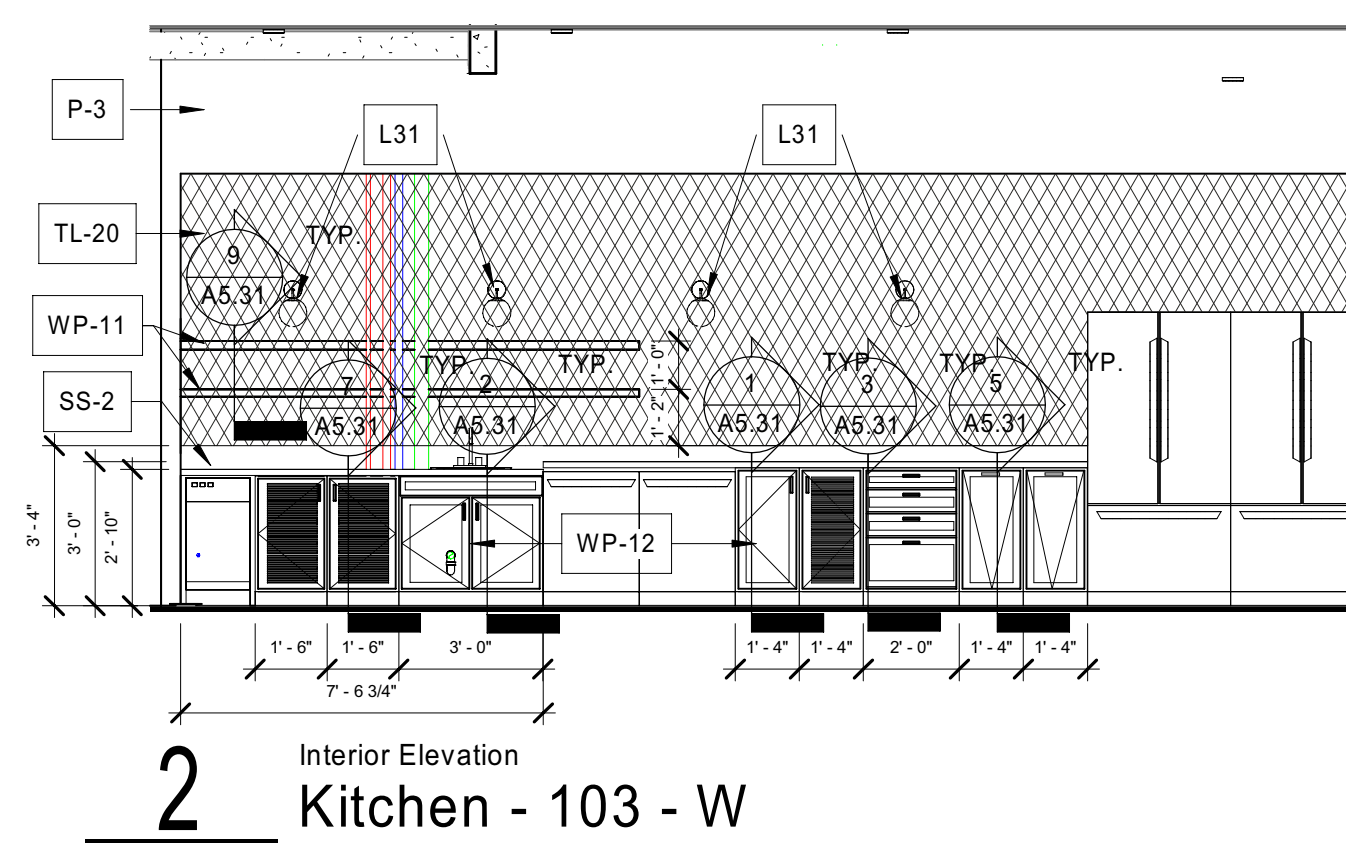
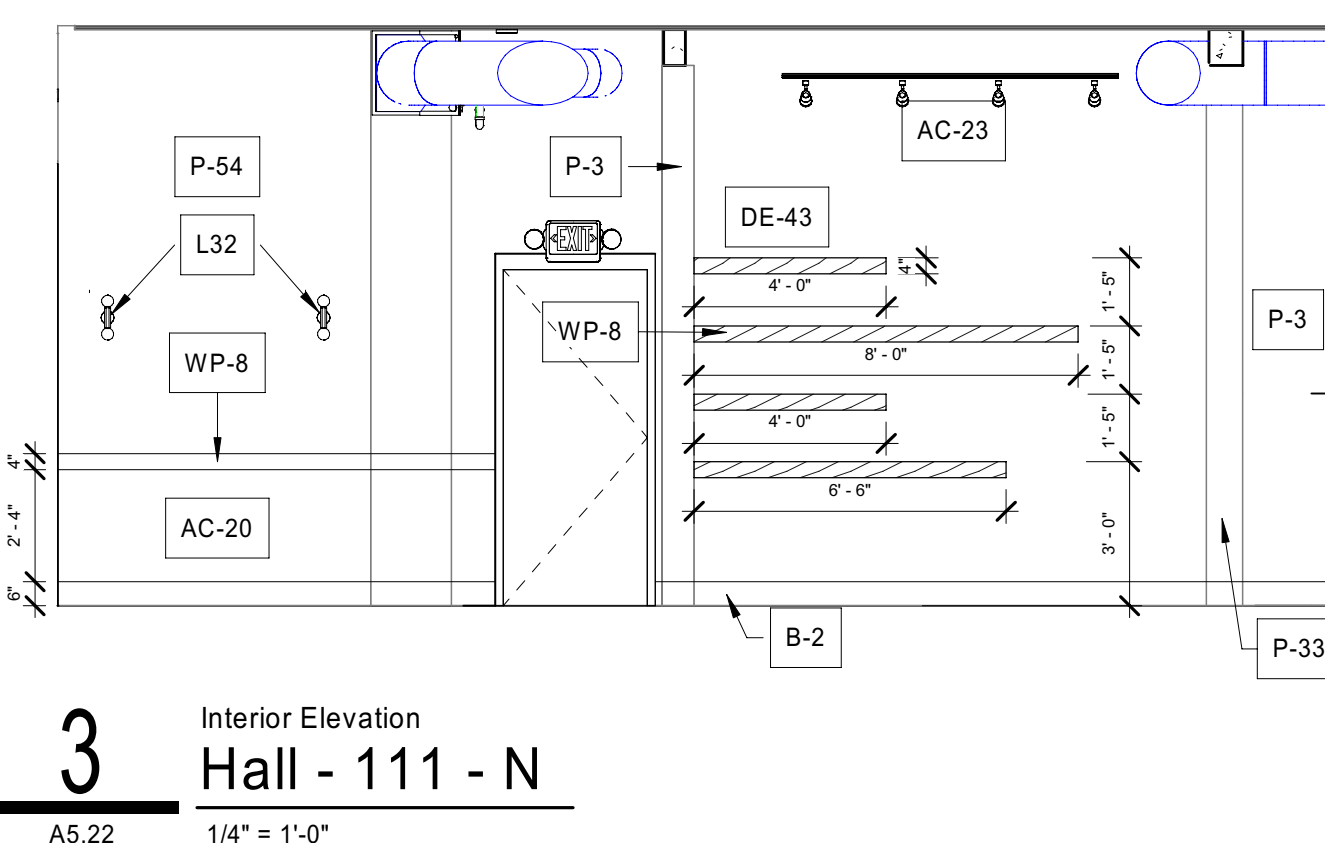
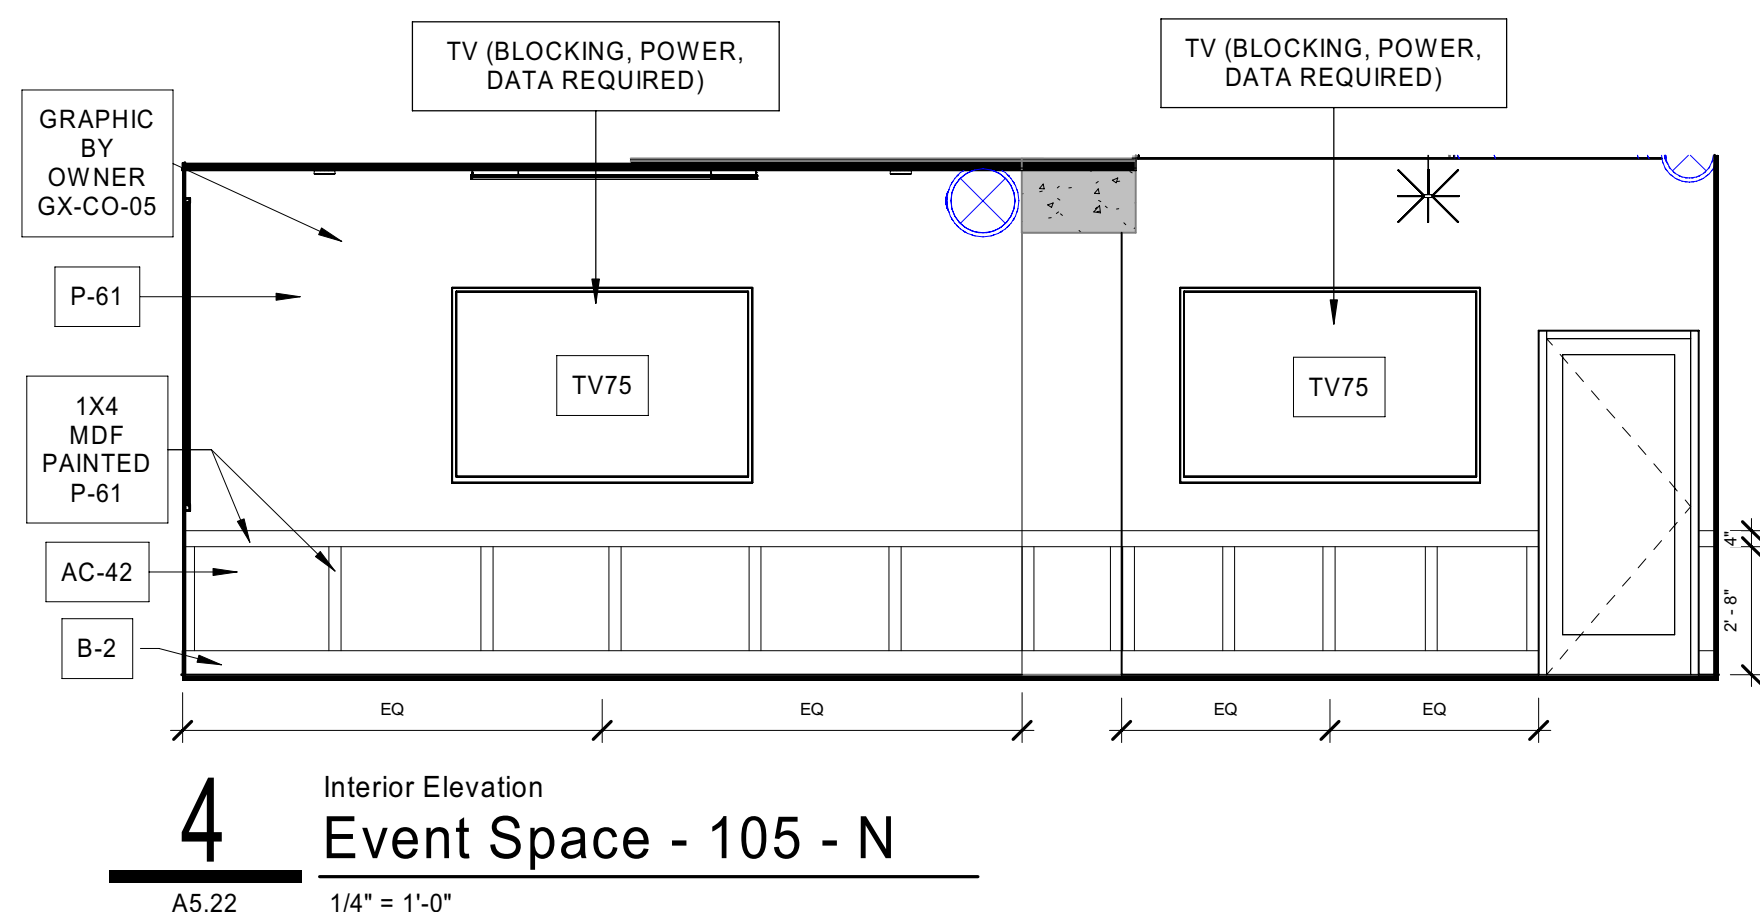
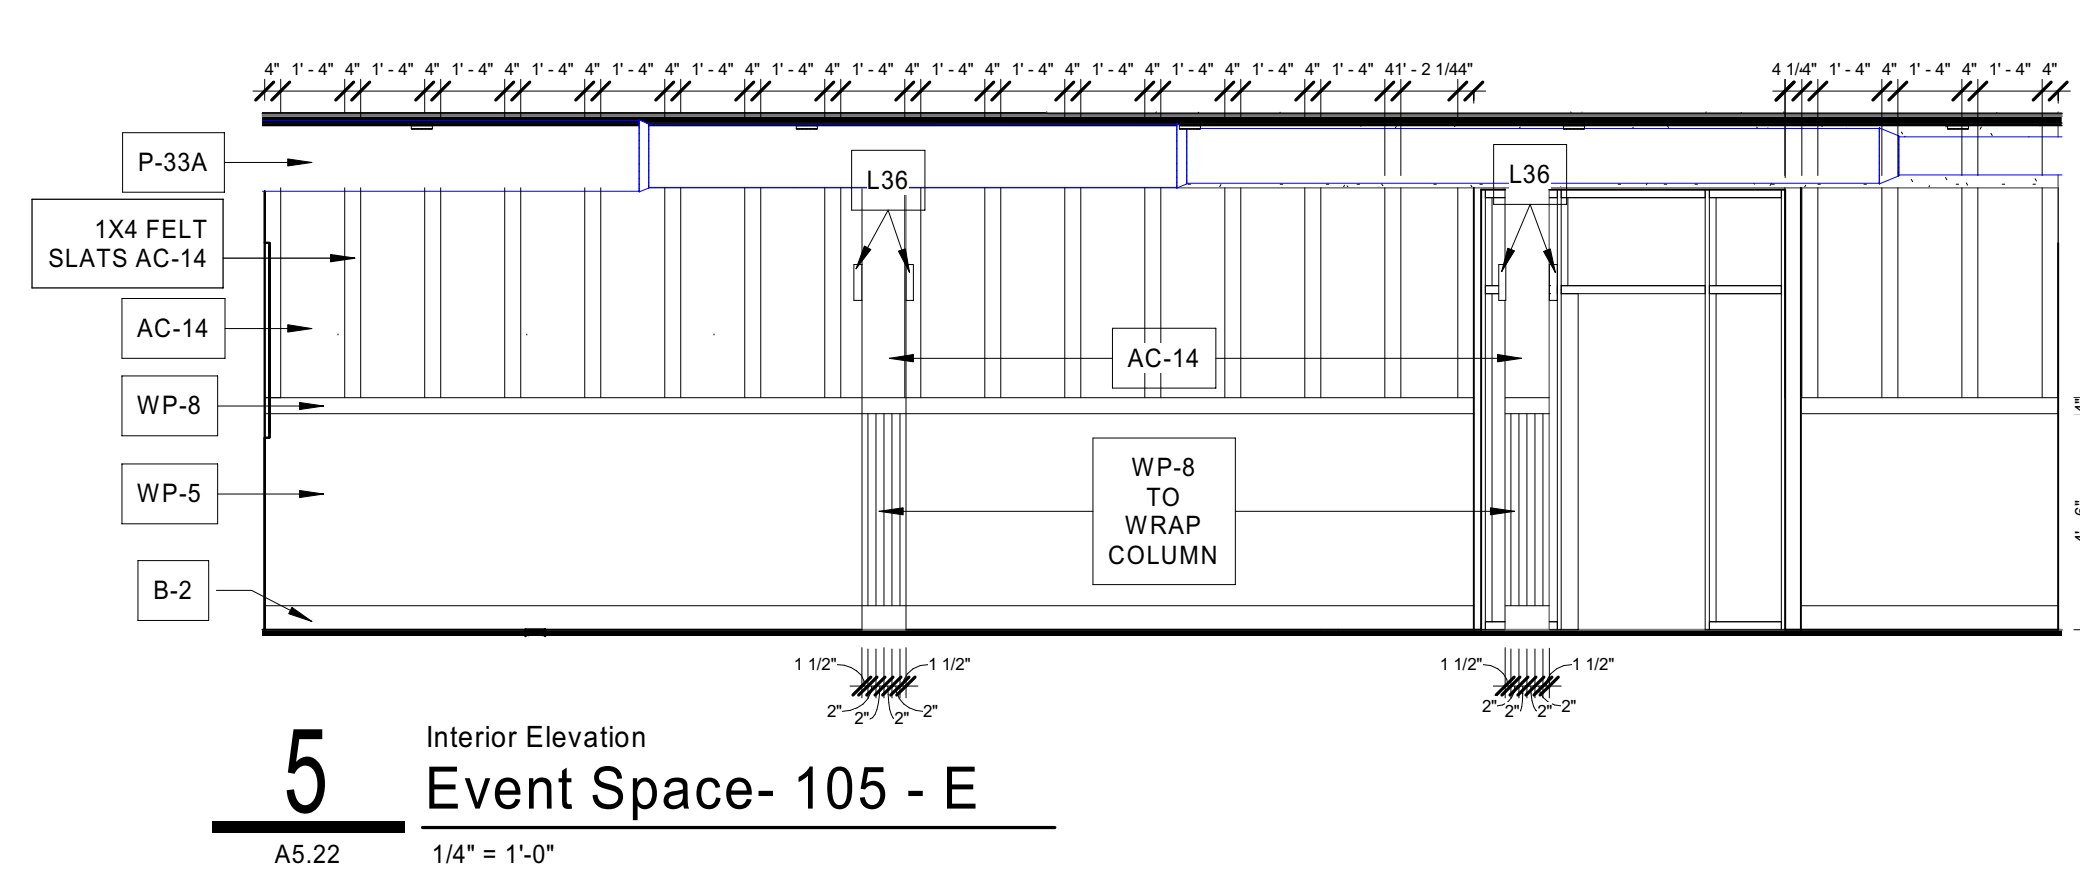
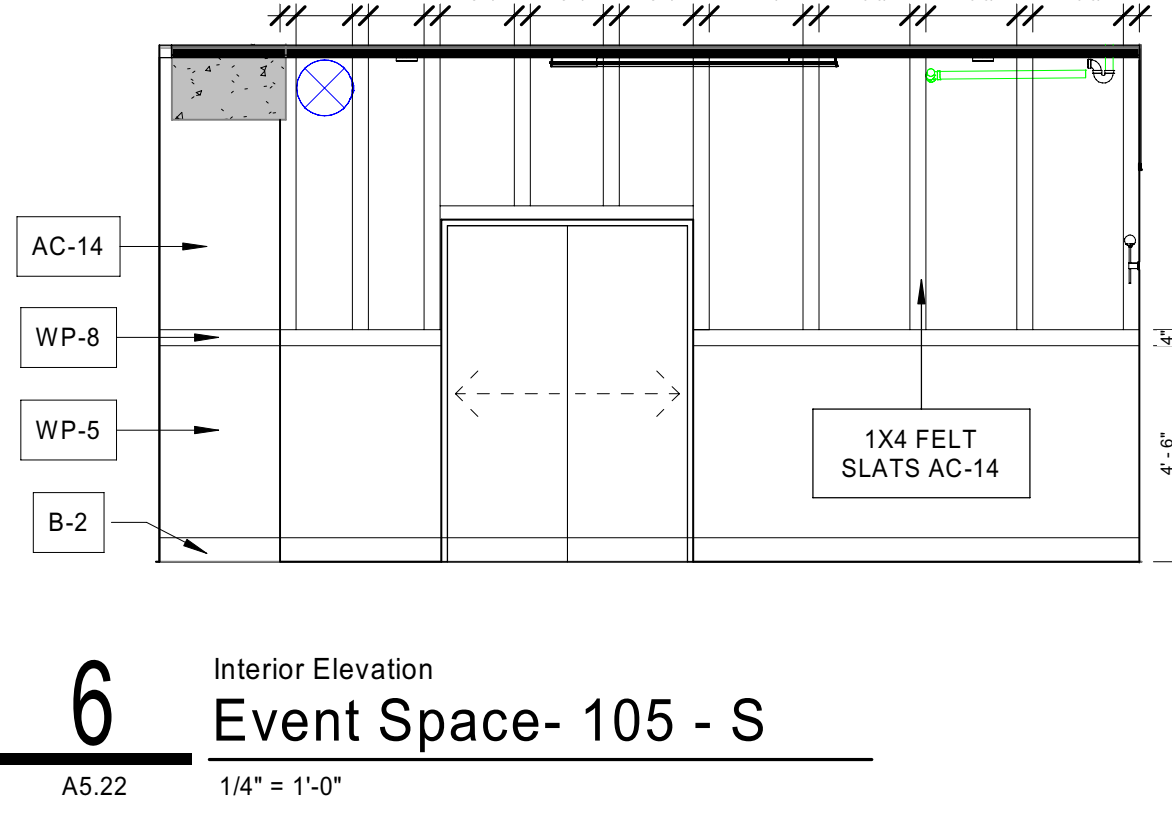
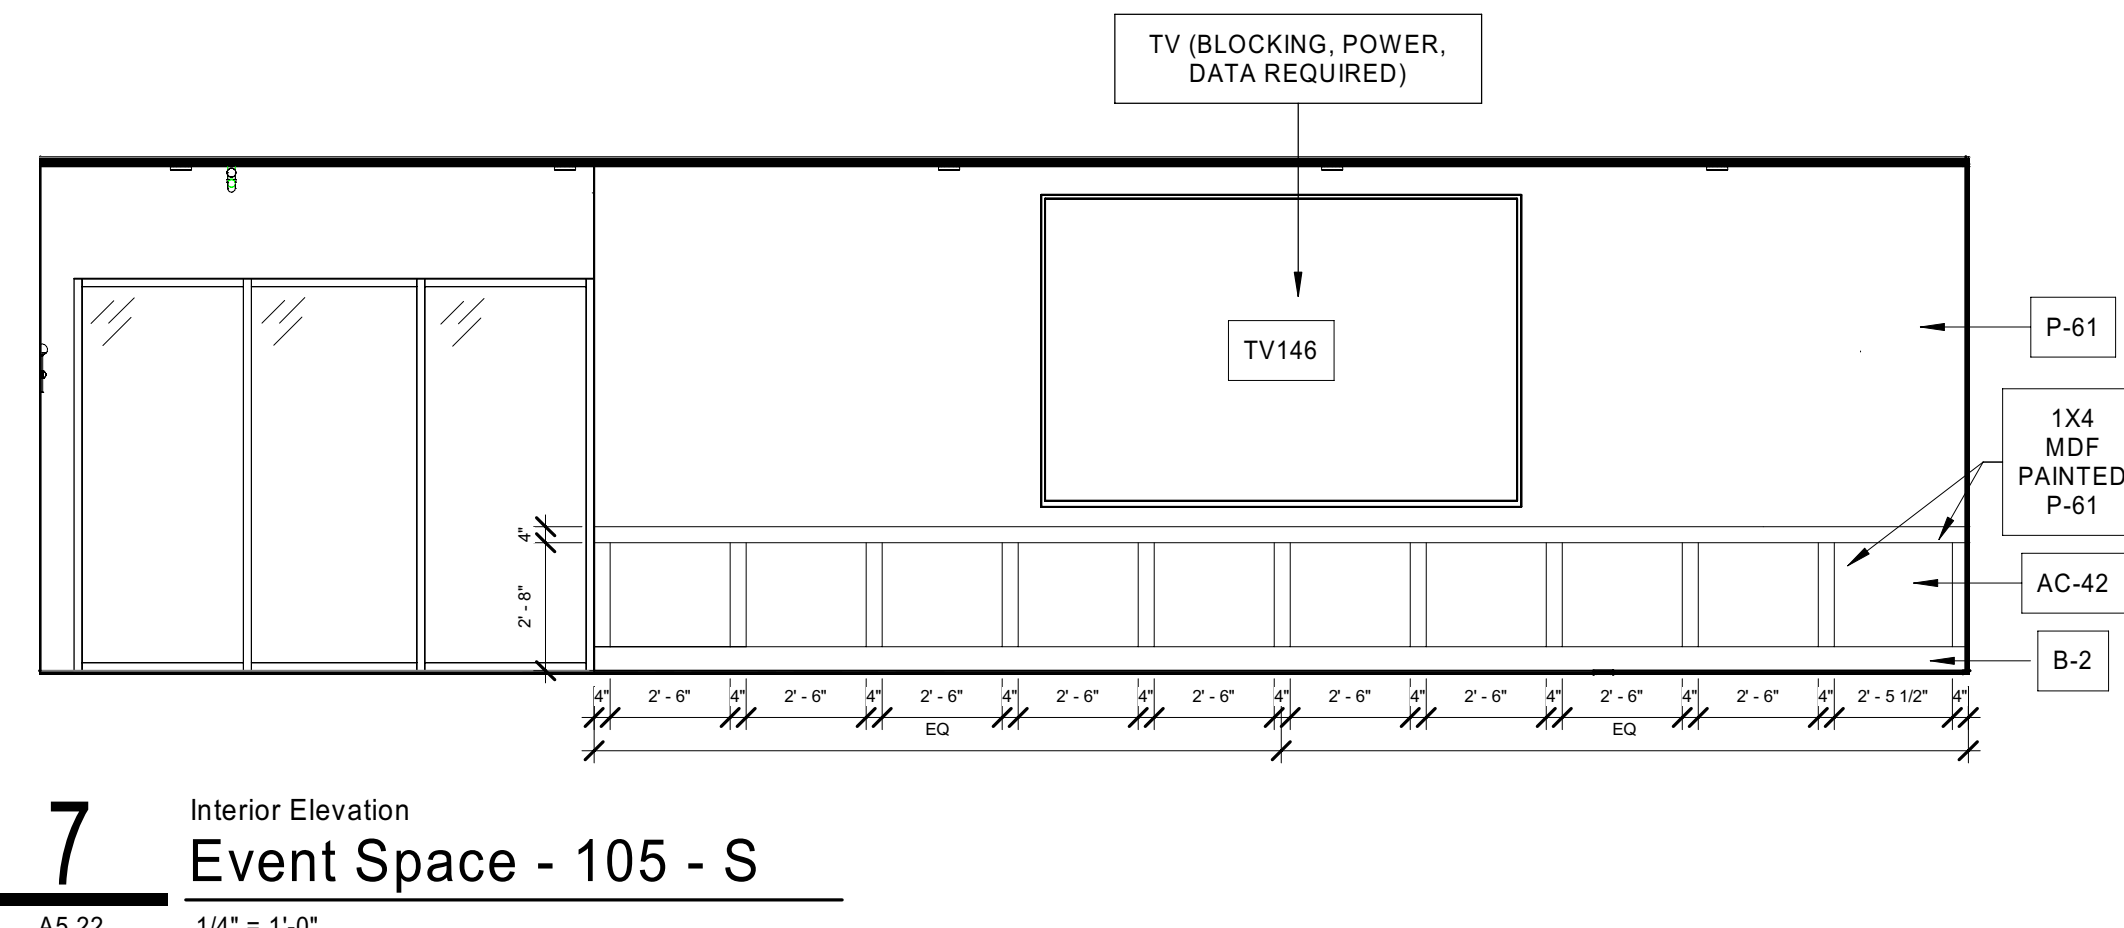
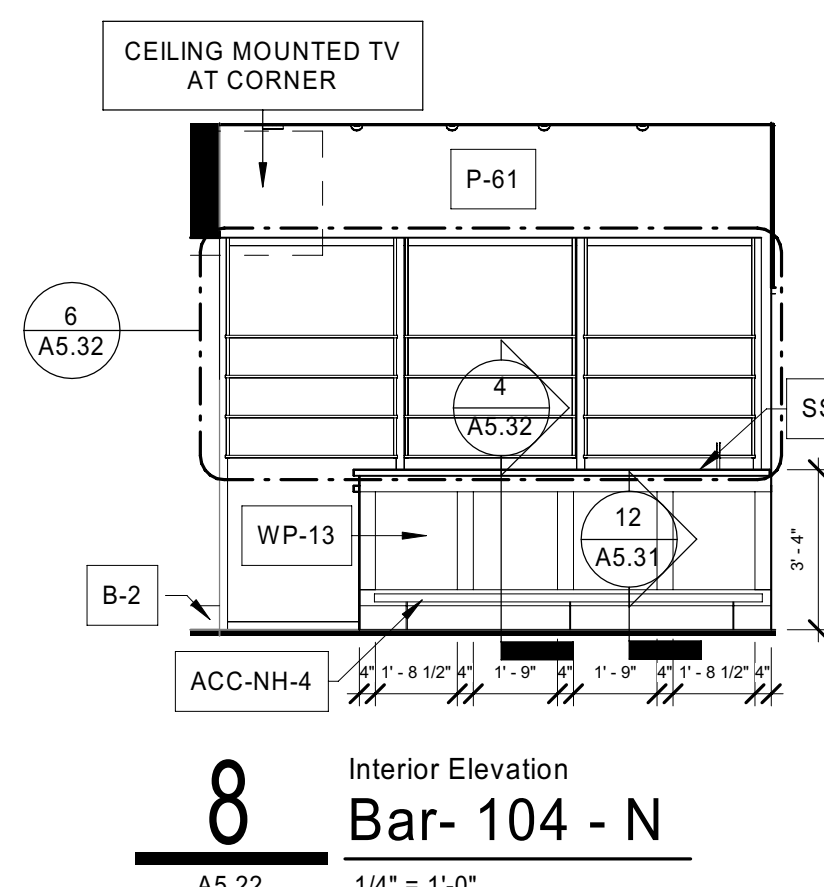
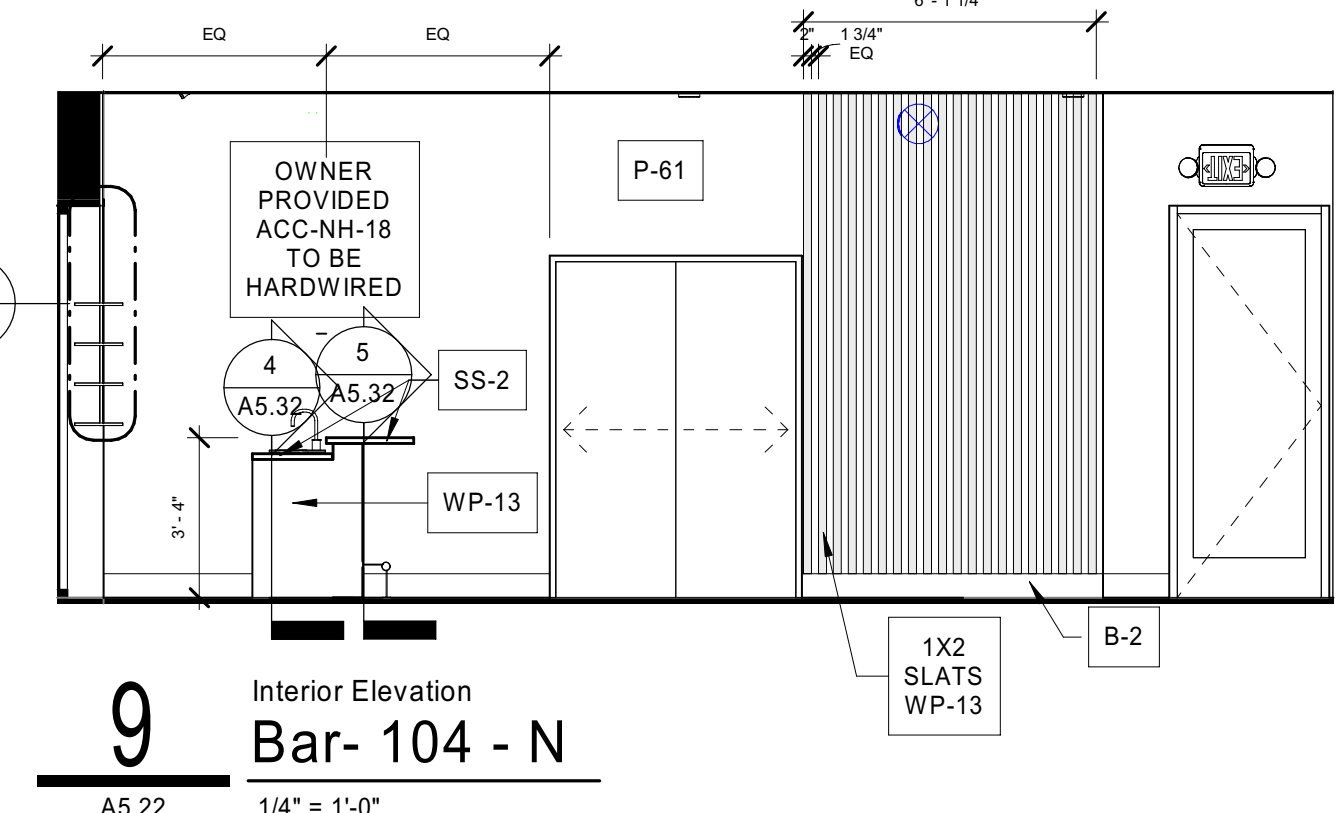
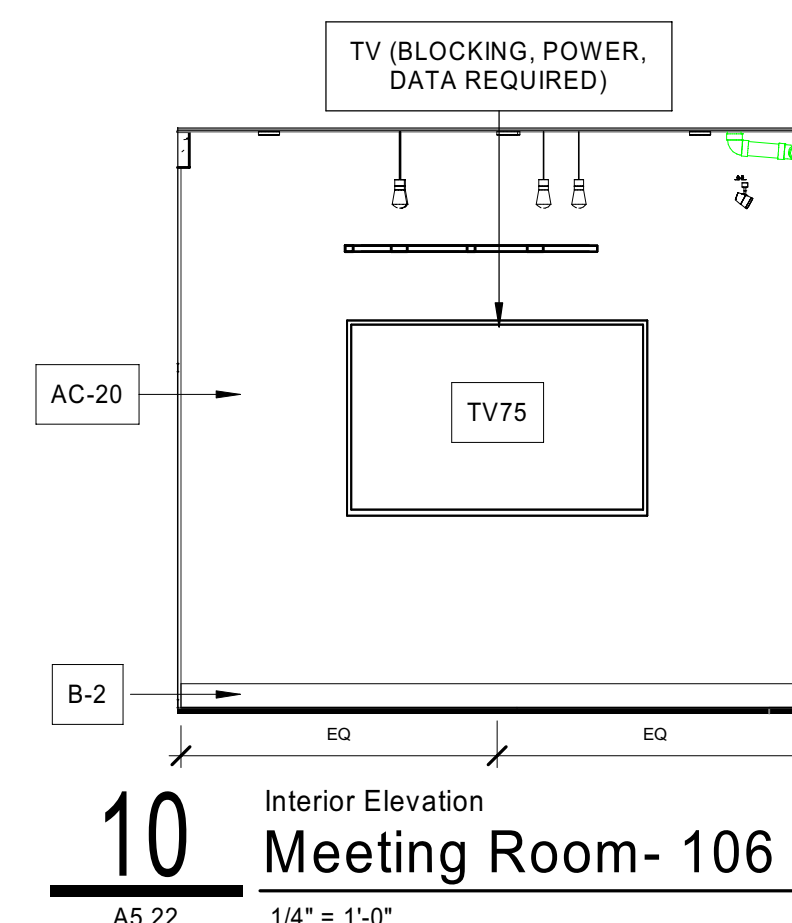
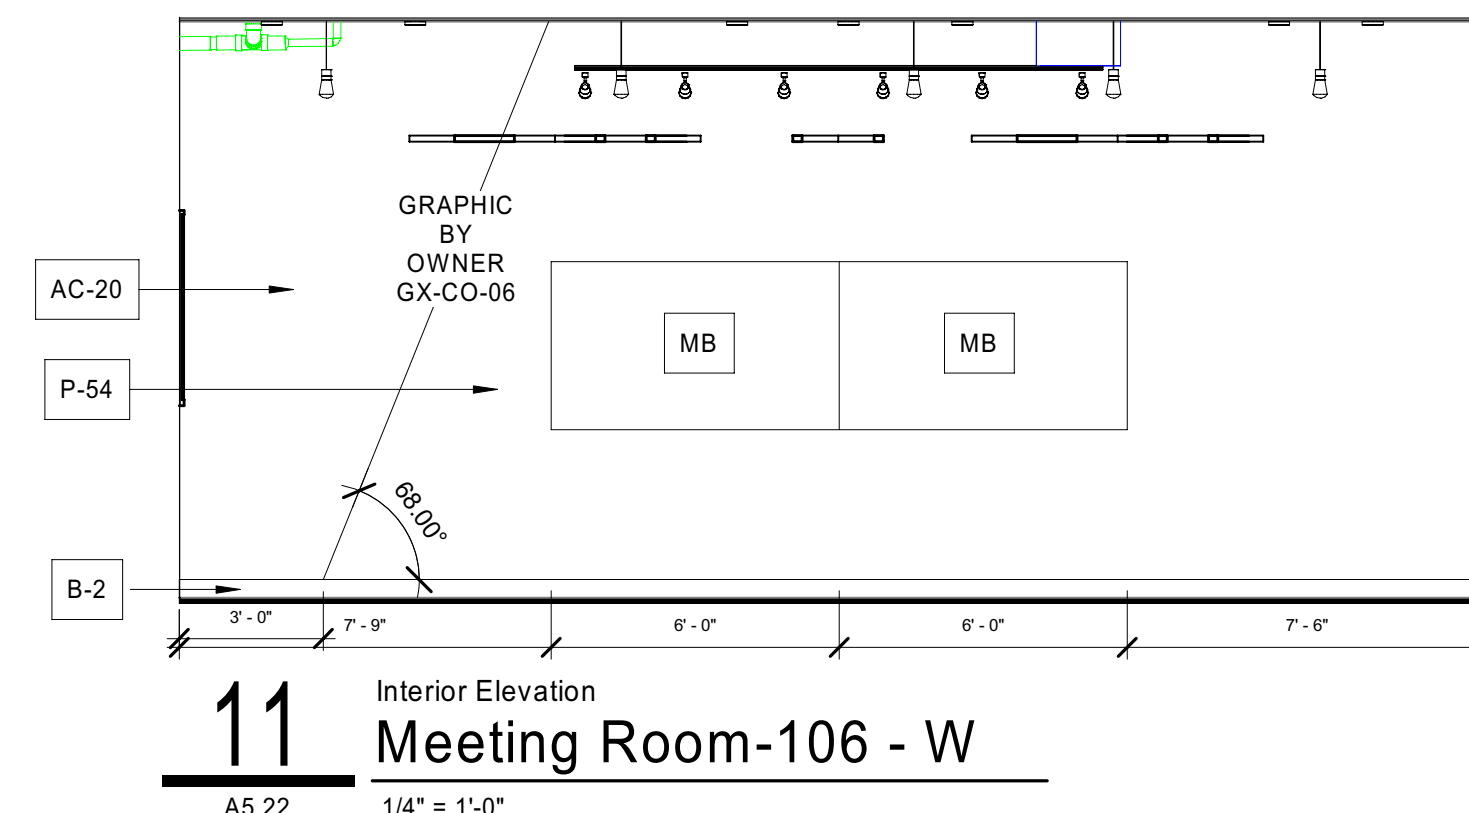
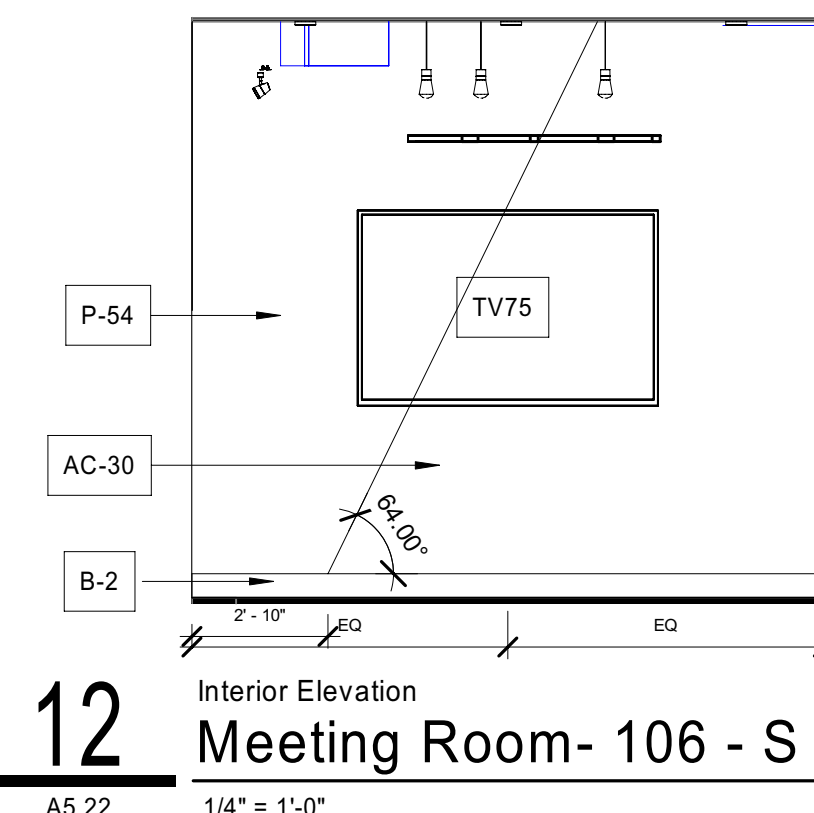
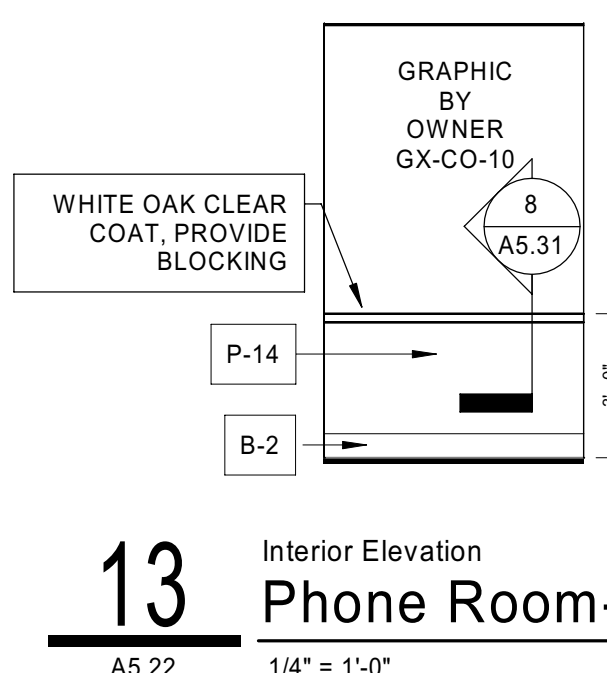
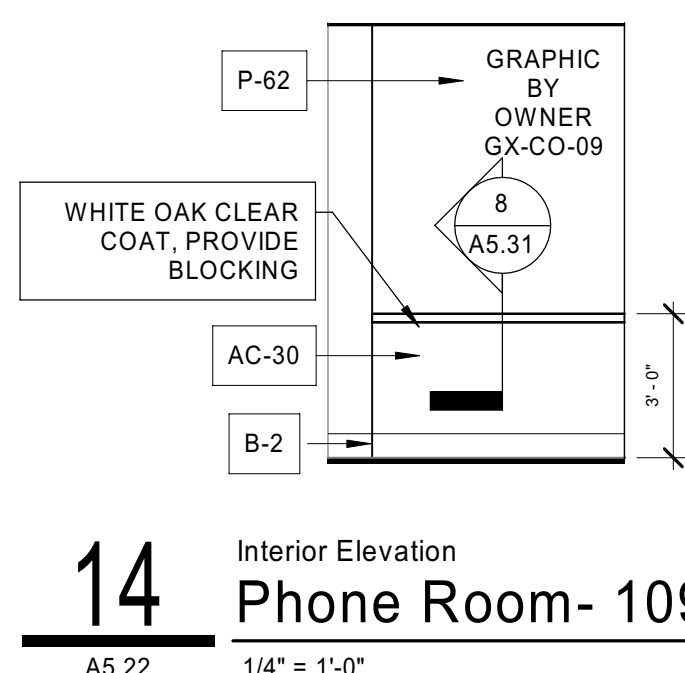
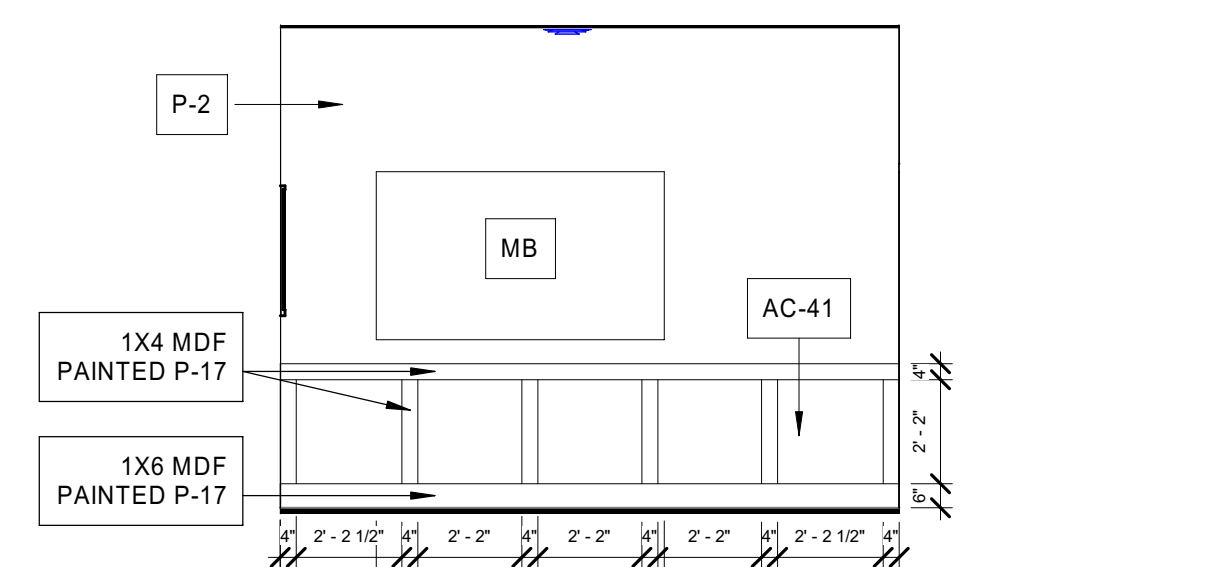
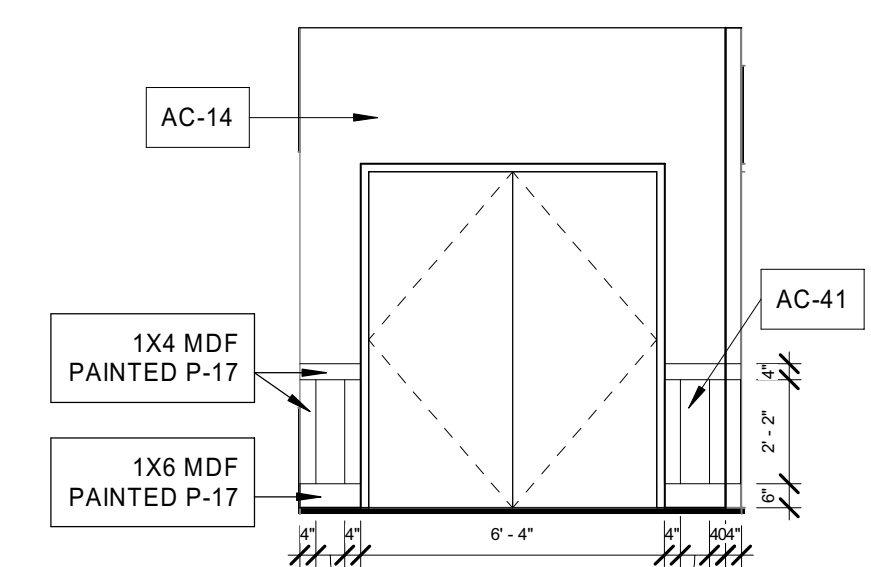
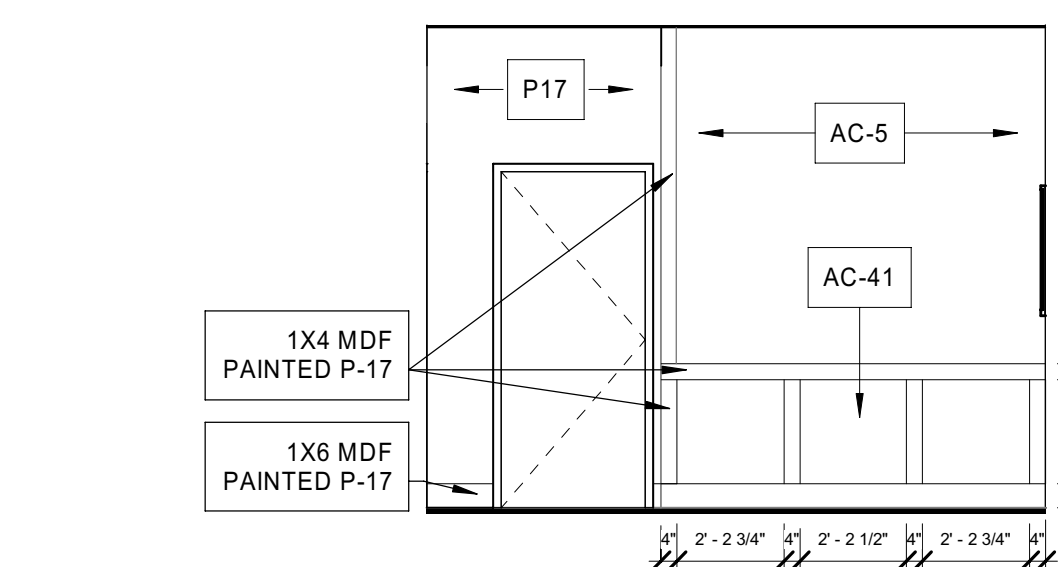
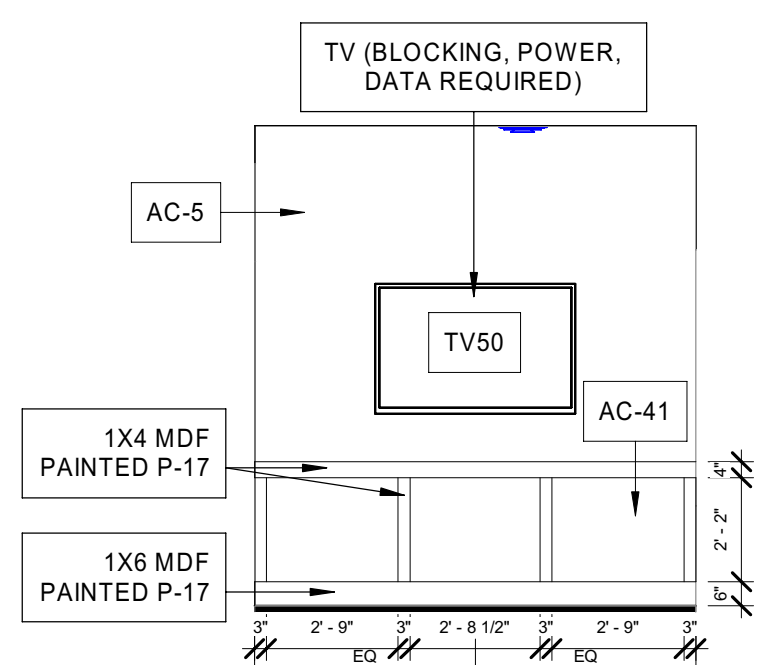
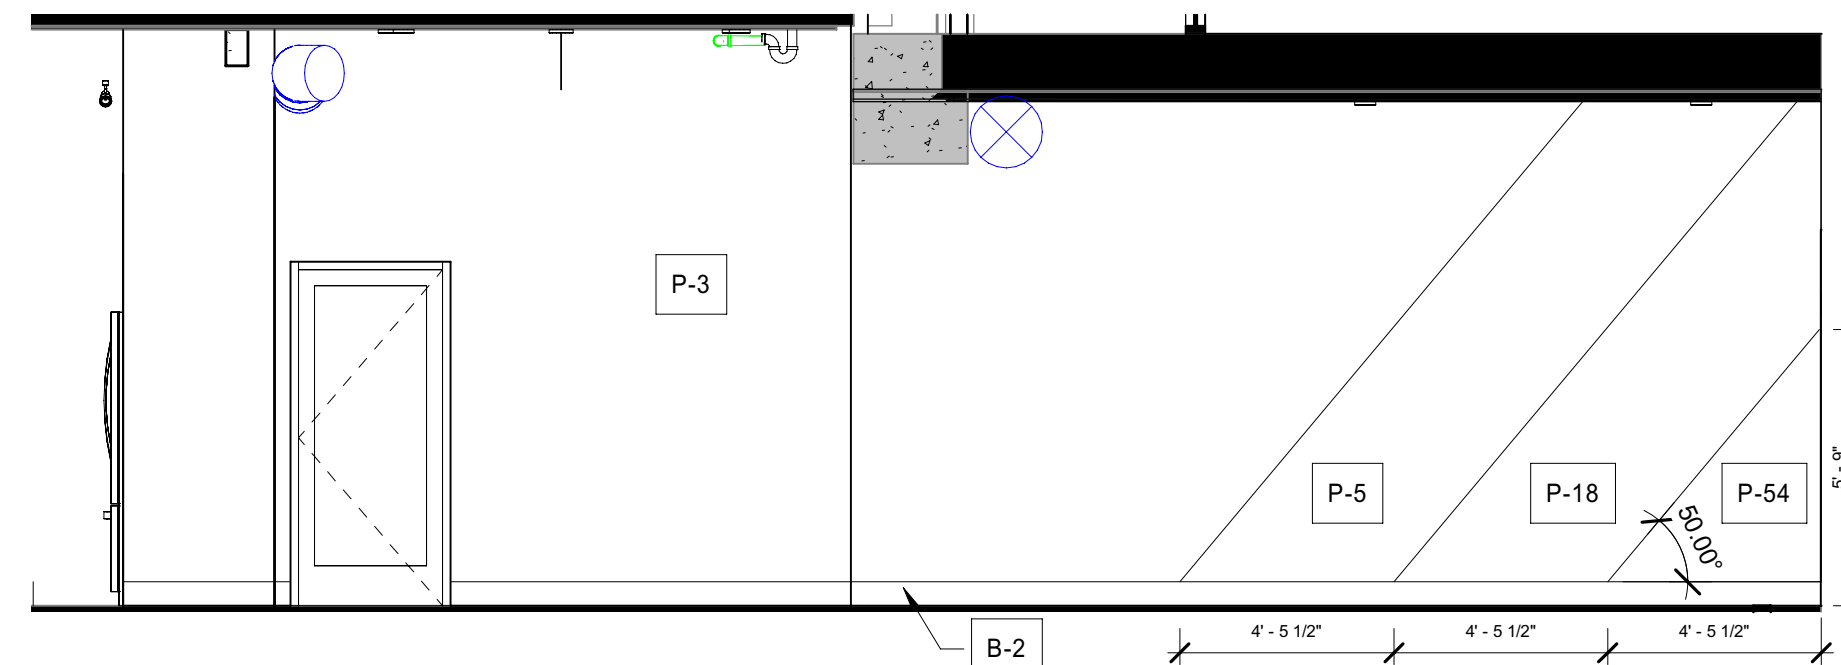
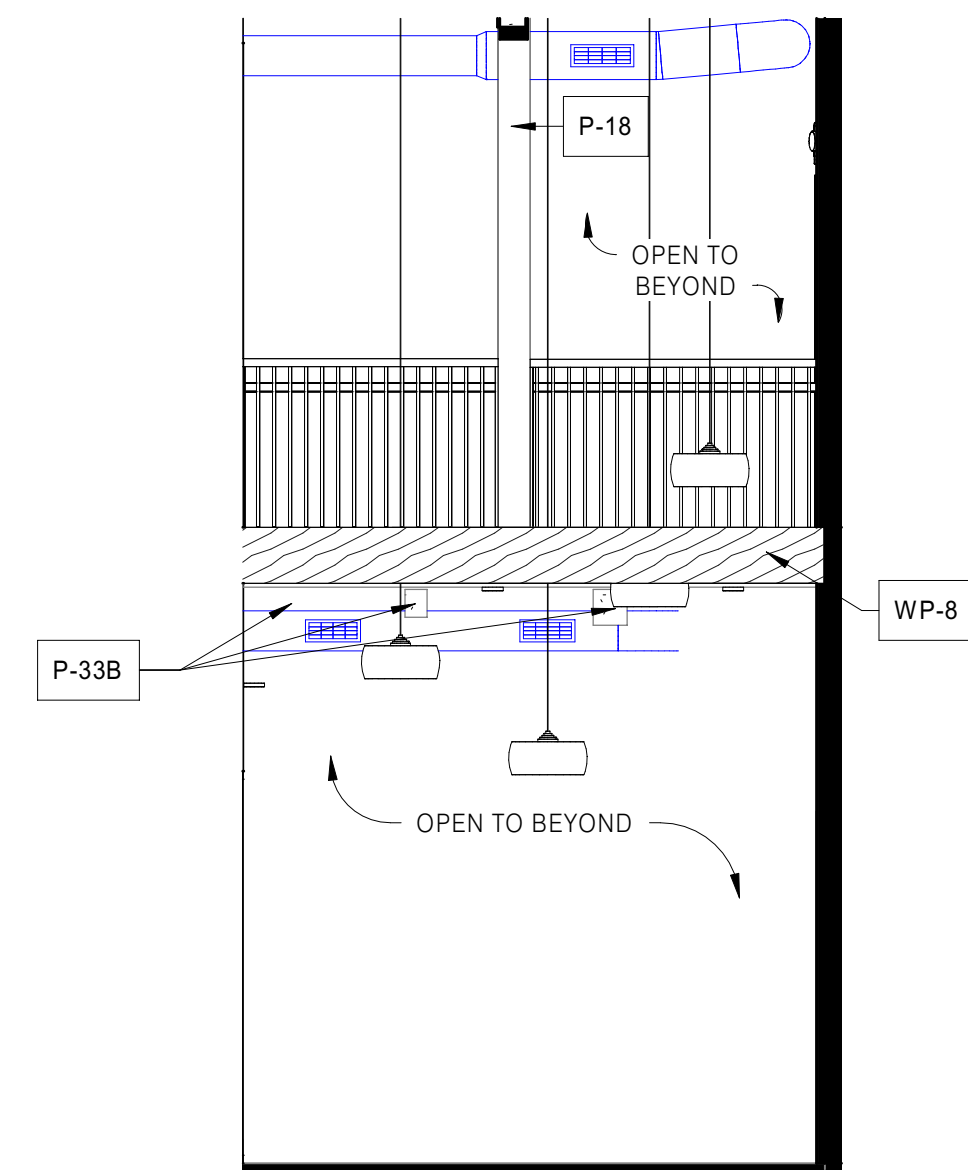
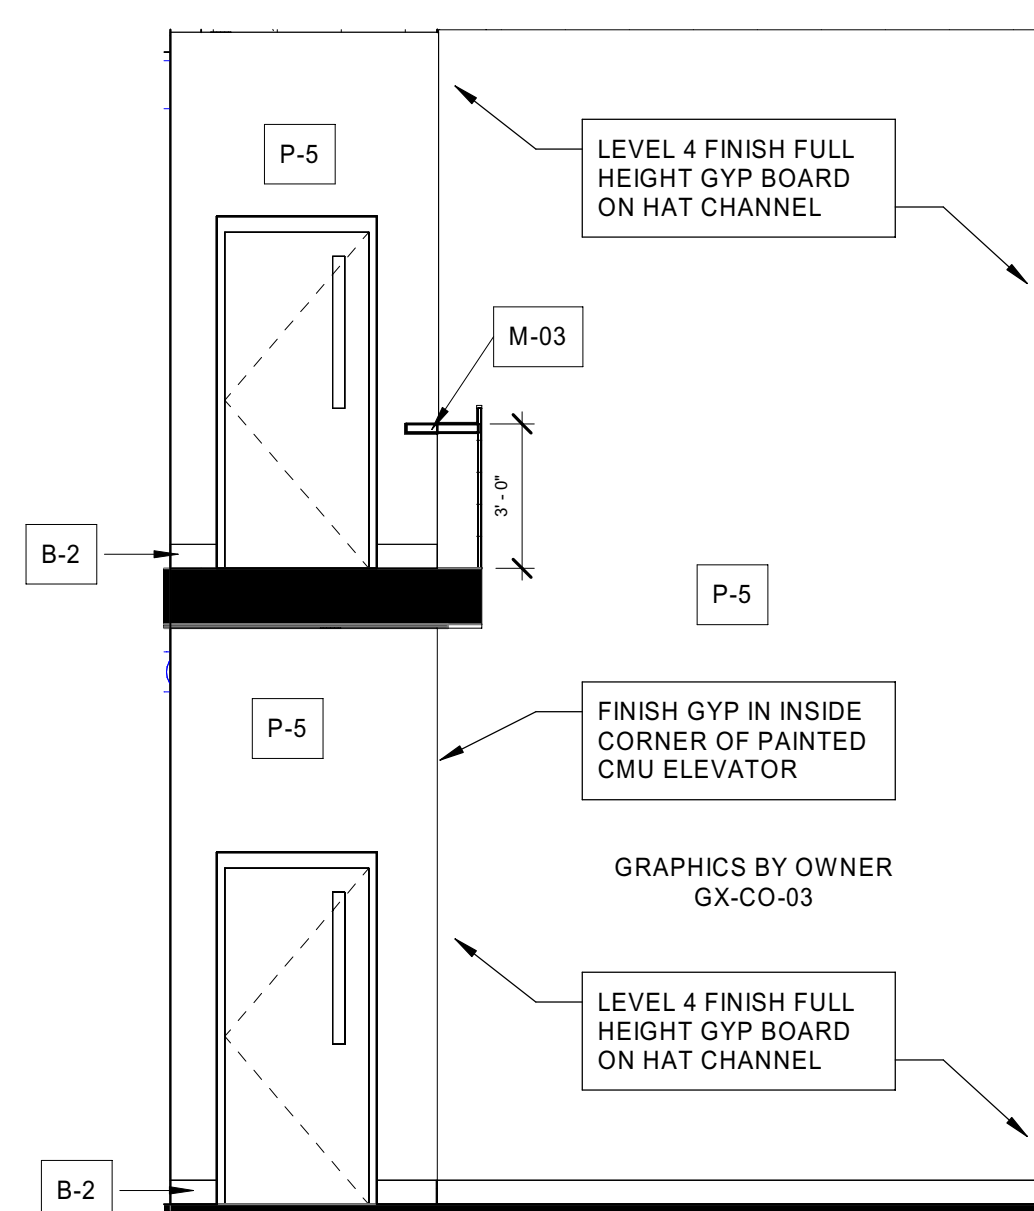
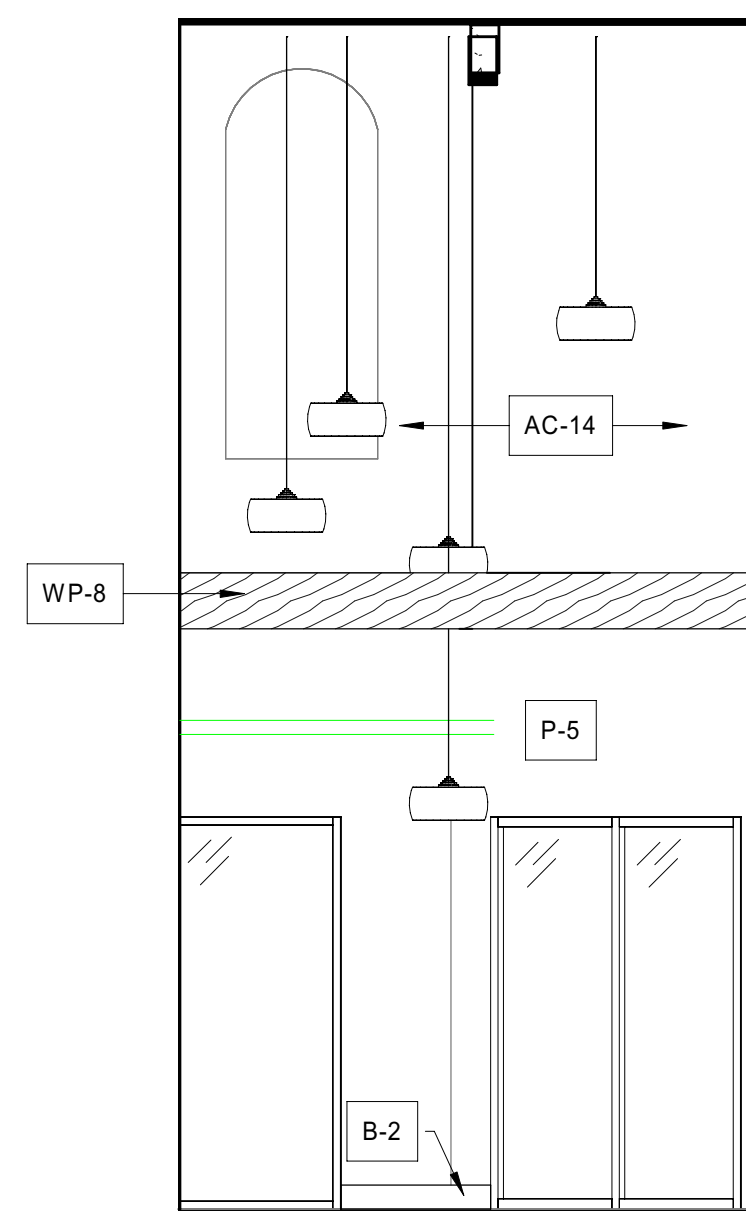
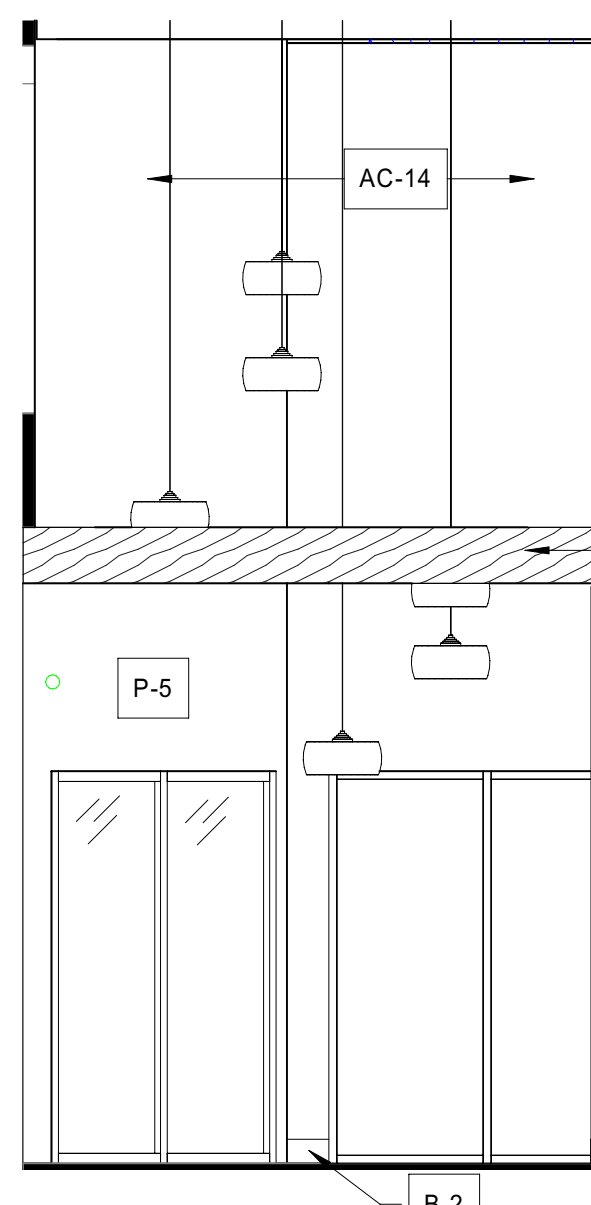
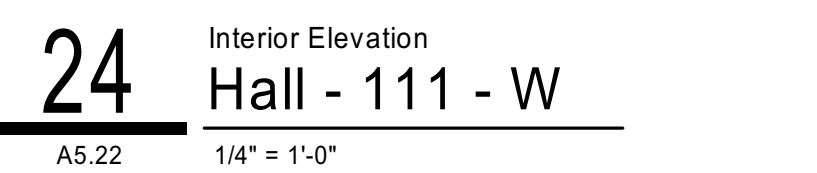
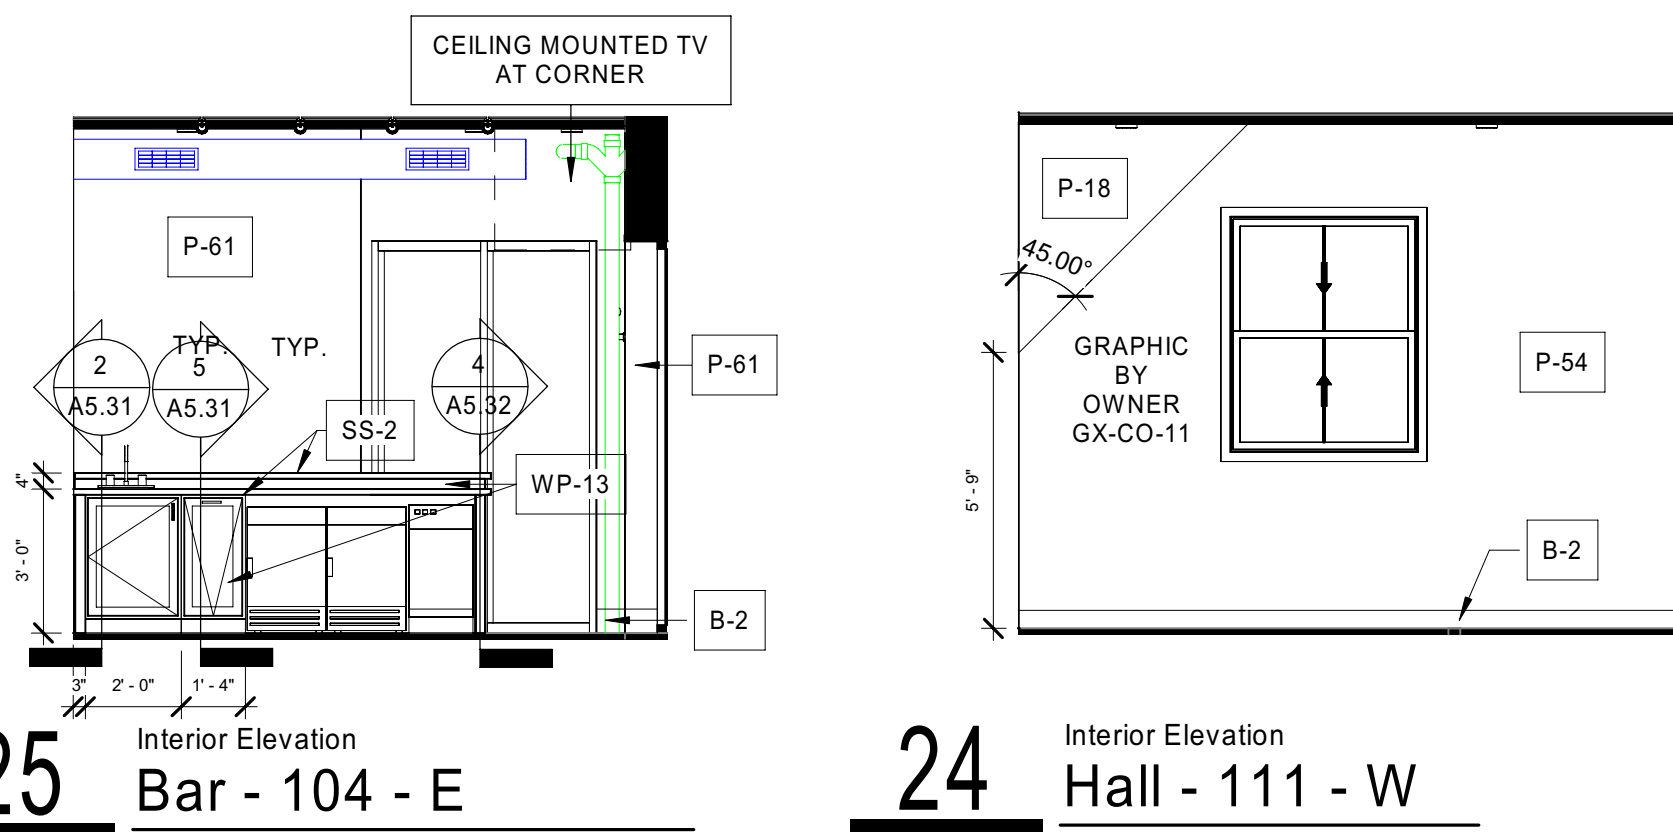


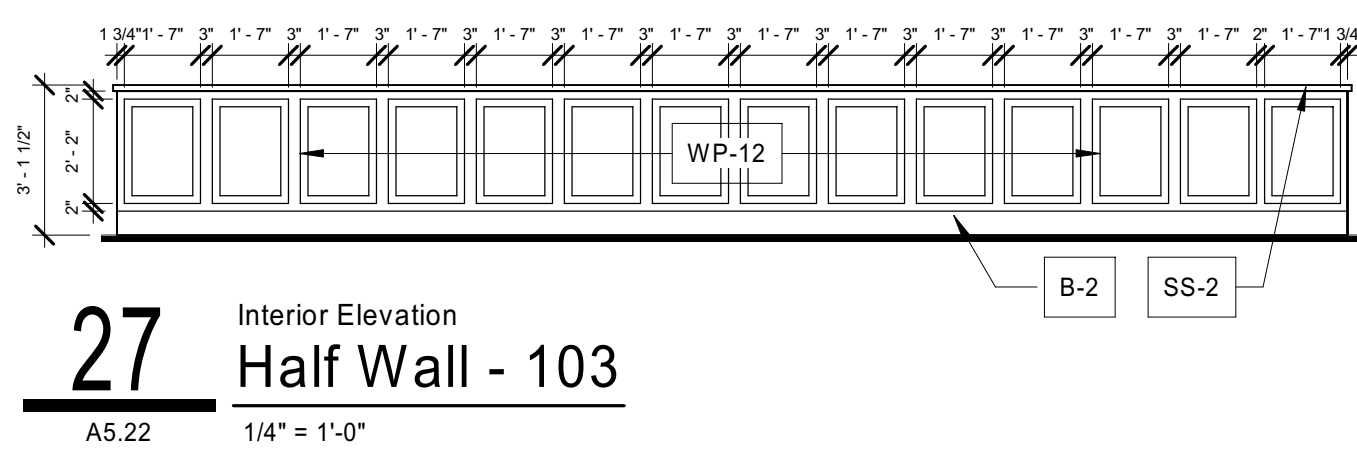

REVISION SCHEDULE		
Rev. #	Revision Description	Issue Date
1	ADD #1	04-13-2022
2	ADD #2	05-06-2022
3	For Construction	05-13-2022
9	REV #1	11-18-2022
9	ADD #7	12-07-2022
10	ADD #8	01-20-2023
11	ADD #9	02-24-2023