




REVISION SCHEDULE		
Rev. #	Revision Description	Issue Date
1	ADD #1	04-13-2022
3	For Construction	05-13-2022
5	ADD #4	06-20-2022
9	REV #1	11-18-2022
9	ADD #7	12-07-2022
16	RFI #93	08-28-2023
18	RFI #92	08-29-2023
19	RFI #107	10-05-2023

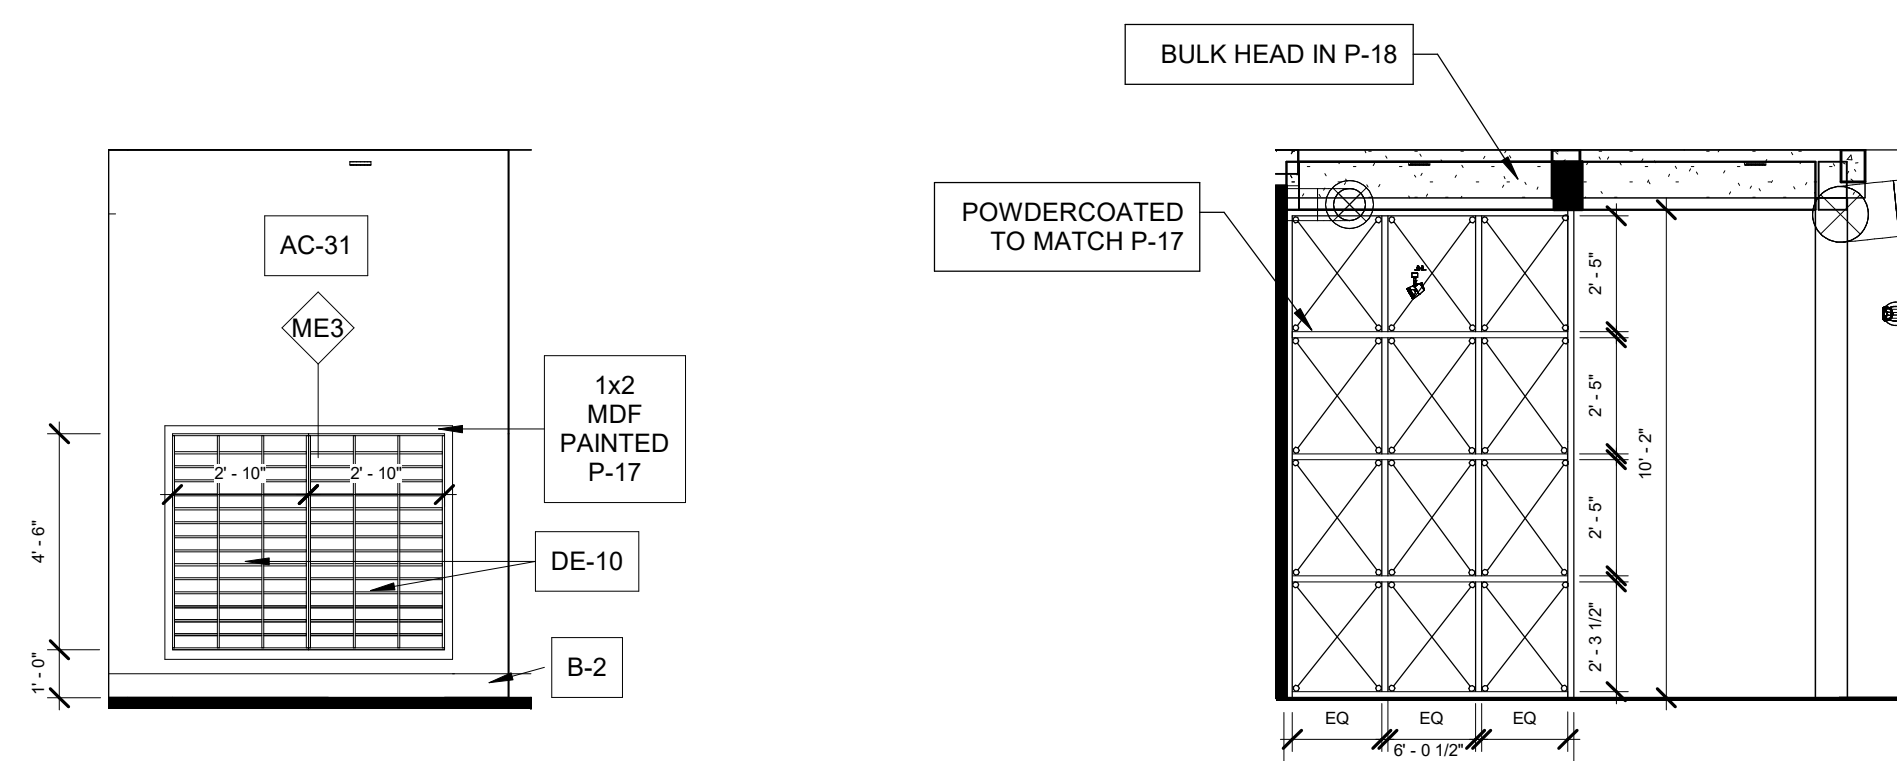


19 Interior Elevation
Mail Sorter - 214 - E
A5.23 1/4" = 1'-0"

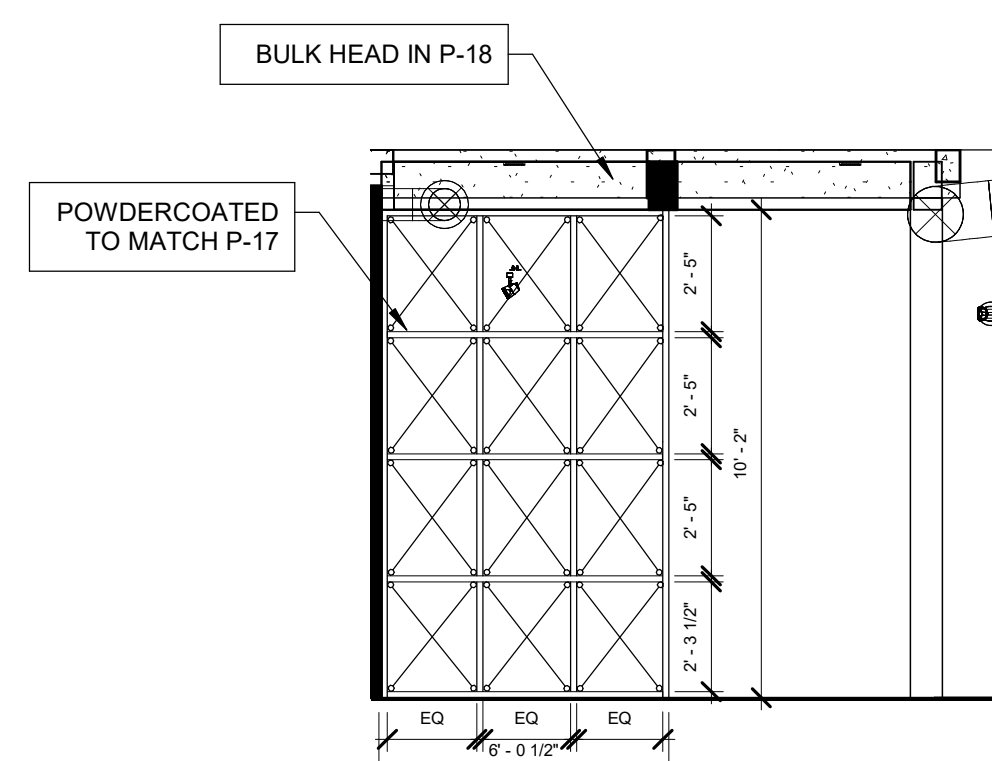


18 Interior Elevation
Coworking Lounge - 223 - N
A5.23 1/4" = 1'-0"

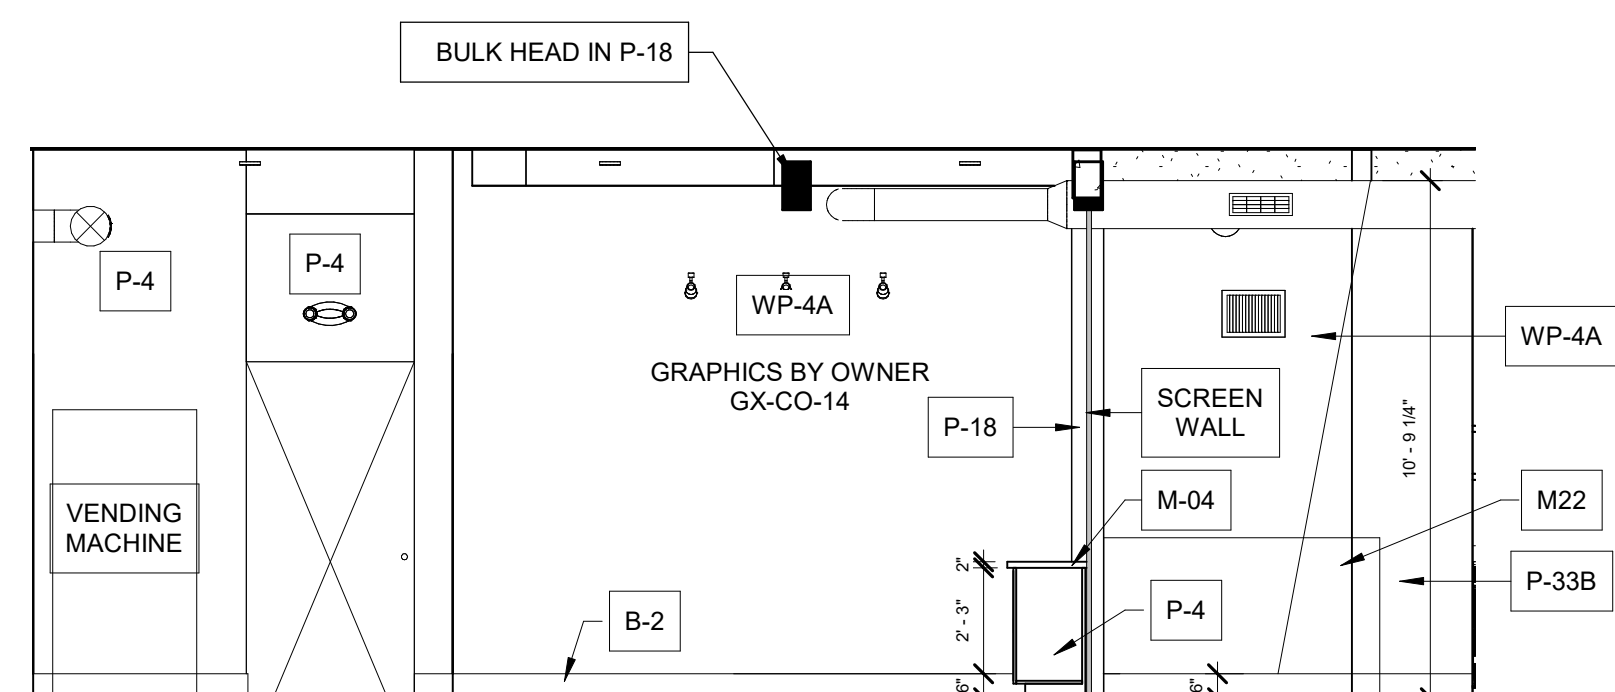


17 Interior Elevation
Coworking Lounge - 223 - W
A5.23 1/4" = 1'-0"

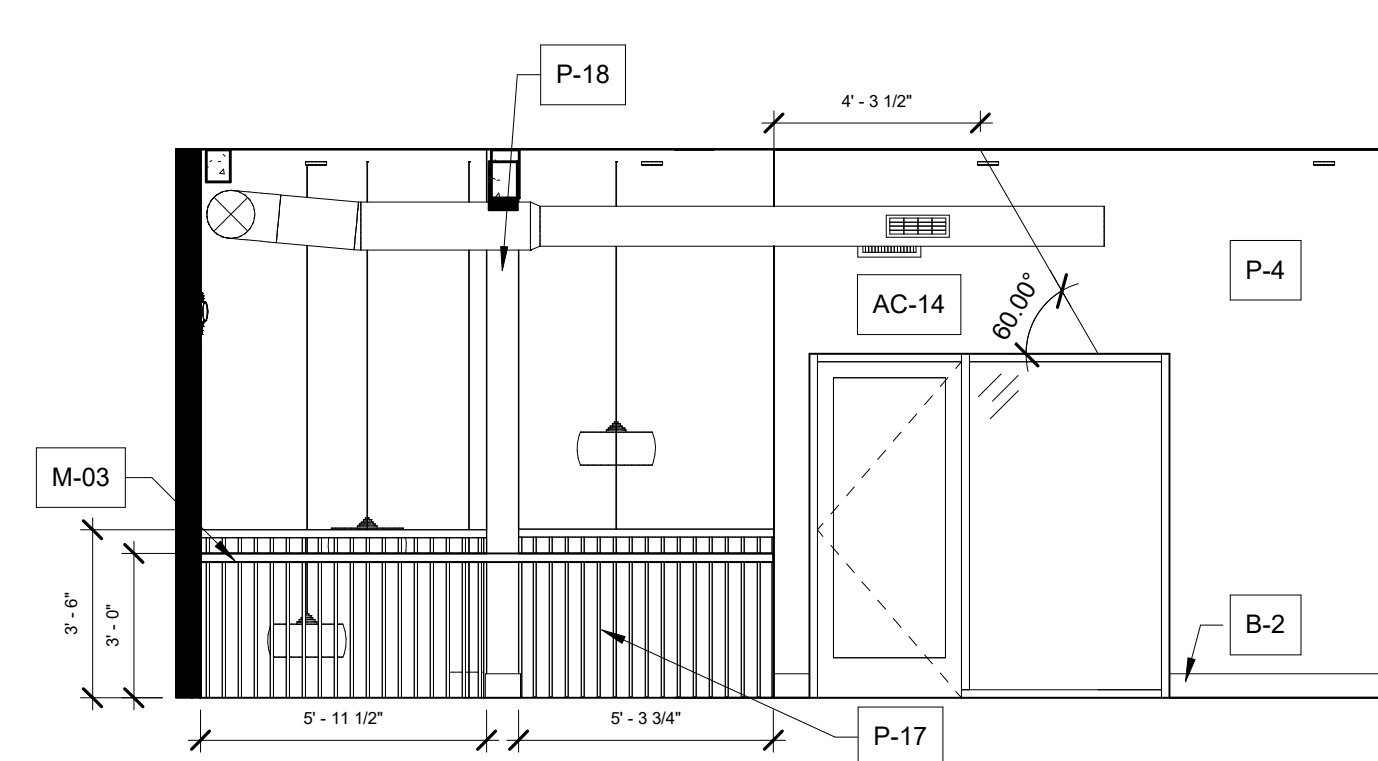


16 Interior Elevation
Coworking Lounge - 223 - S
A5.23 1/4" = 1'-0"

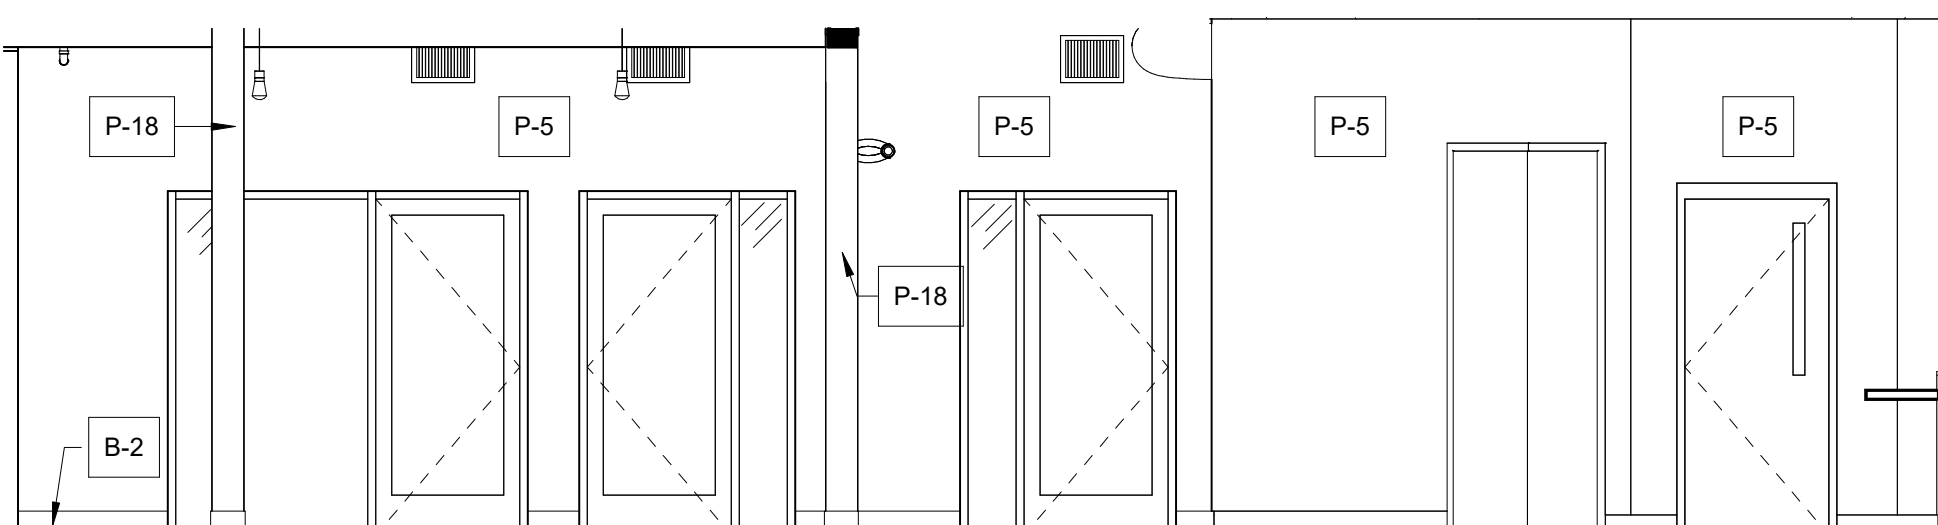


15 Interior Elevation
Coworking Lounge - 223 - E
A5.23 1/4" = 1'-0"

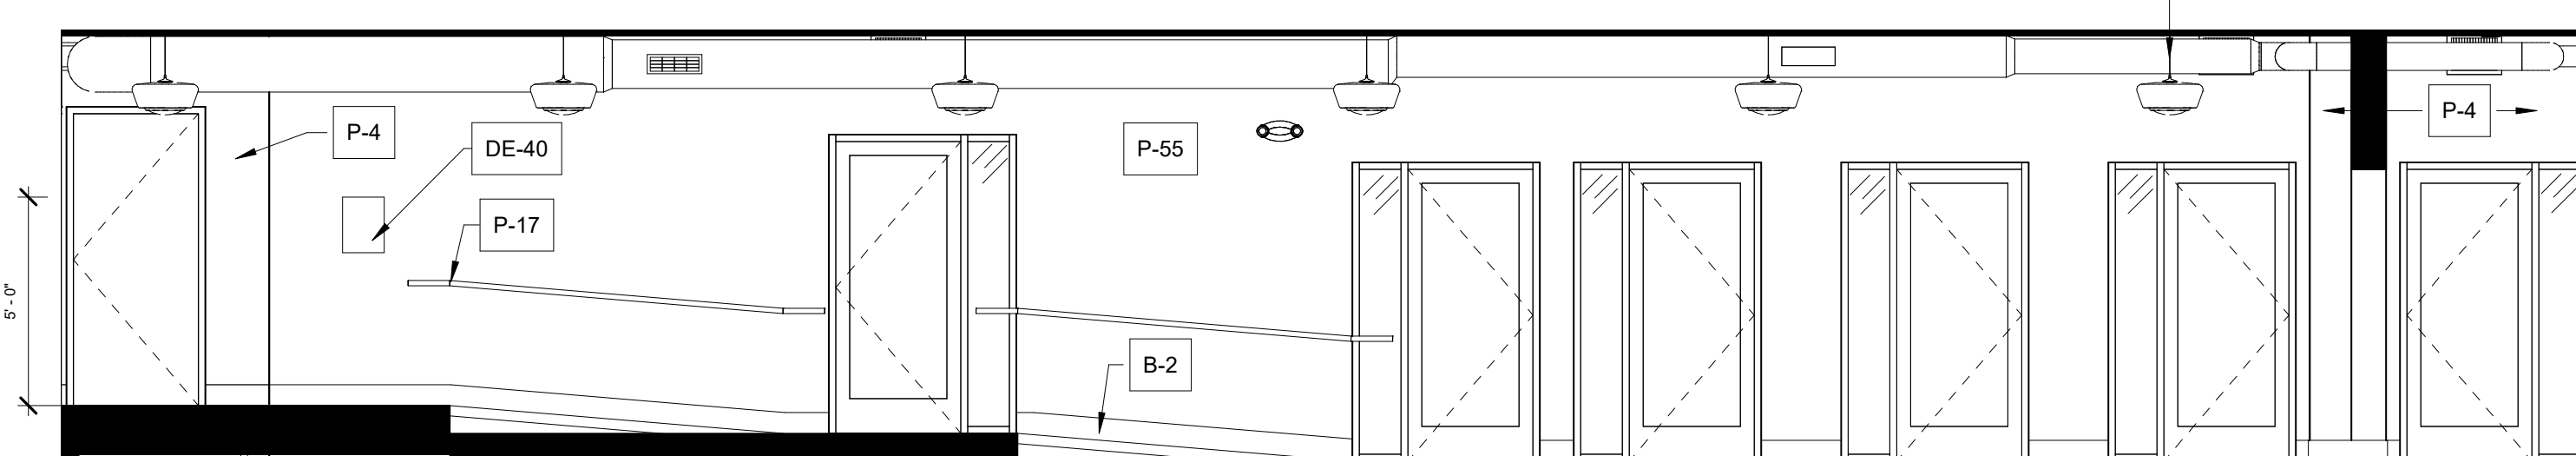


14 Interior Elevation
Hall - 213 - W
A5.23 1/4" = 1'-0"

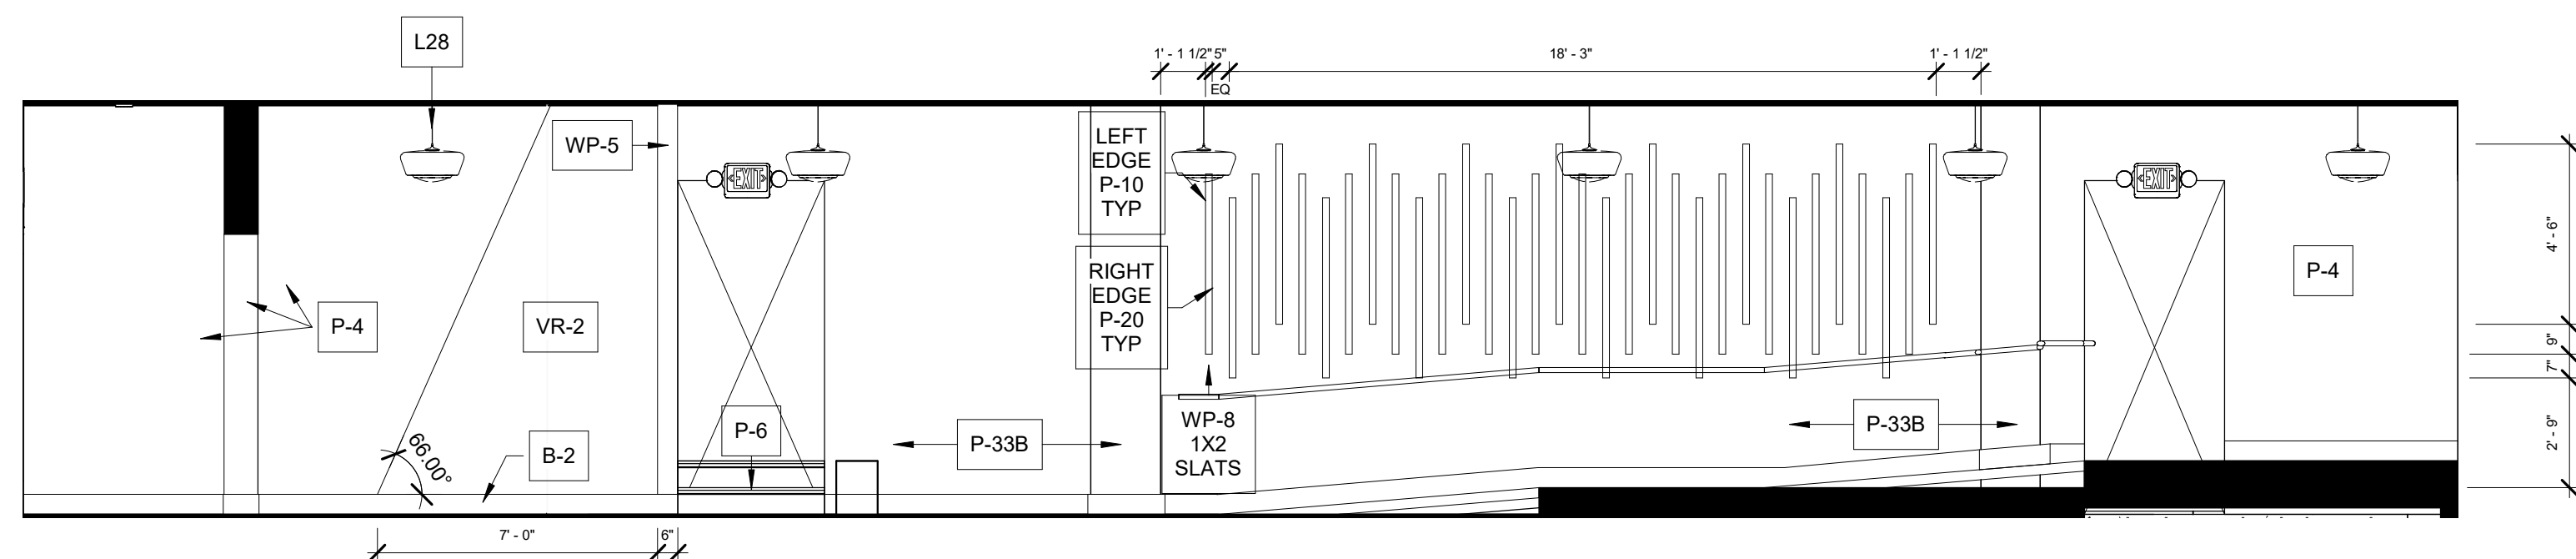


13 Interior Elevation
Hall 213 - E
A5.23 1/4" = 1'-0"

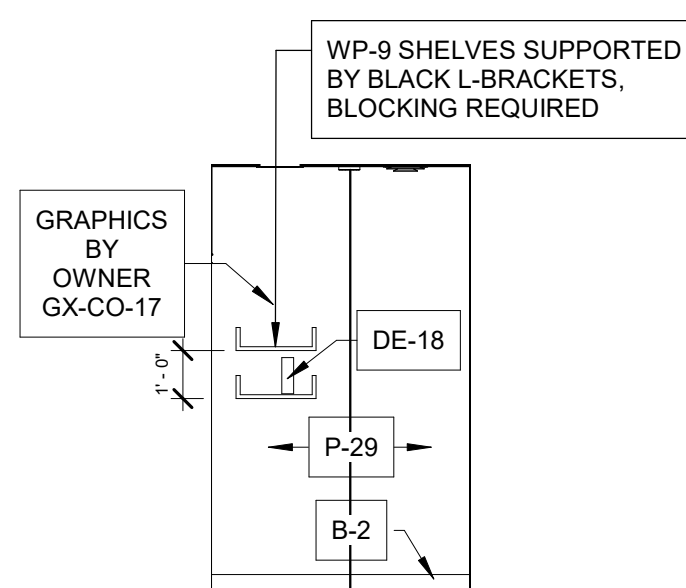


12 Interior Elevation
Phone Booth - 211 - W
A5.23 1/4" = 1'-0"

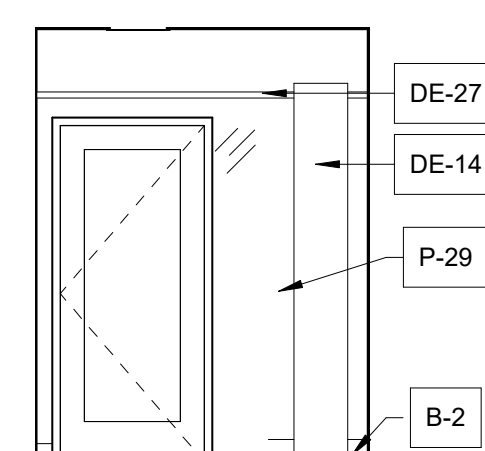


11 Interior Elevation
Phone Booth - 211 - S
A5.23 1/4" = 1'-0"

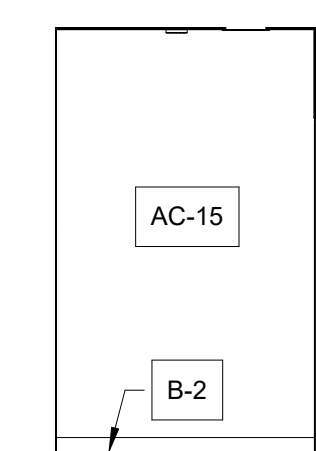


10 Interior Elevation
Phone Booth - 211 - E
A5.23 1/4" = 1'-0"

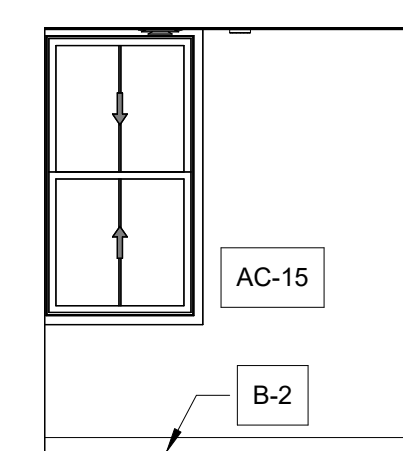


9 Interior Elevation
Phone Booth - 211 - N
A5.23 1/4" = 1'-0"

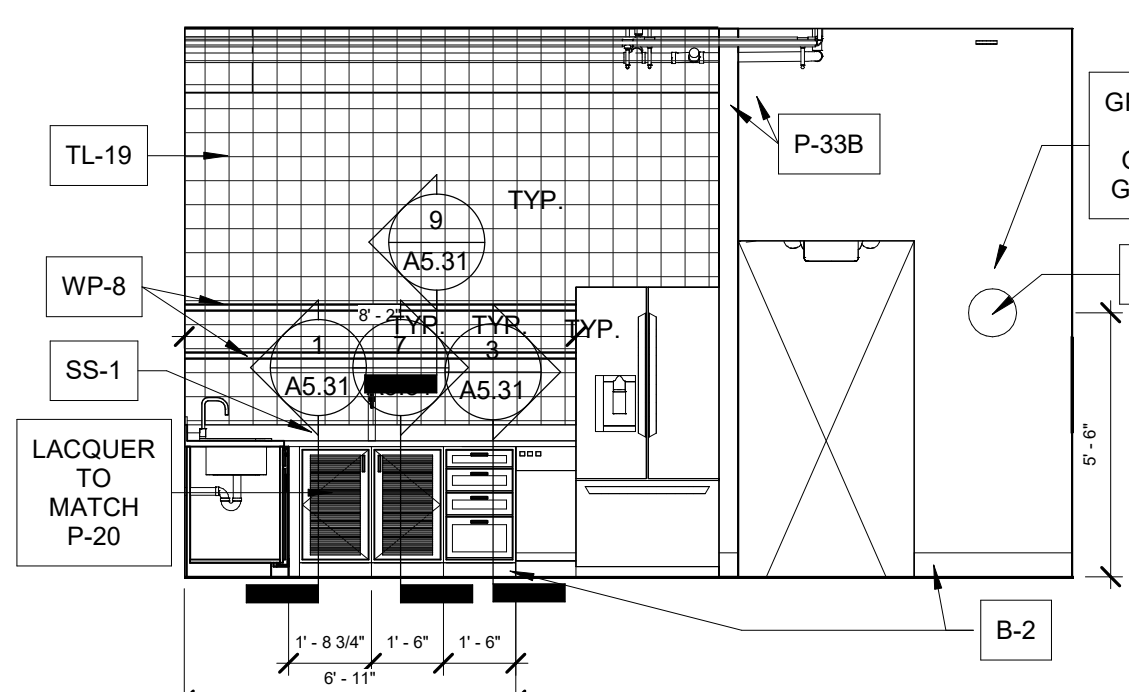


8 Interior Elevation
Kitchenette - 219 - W
A5.23 1/4" = 1'-0"

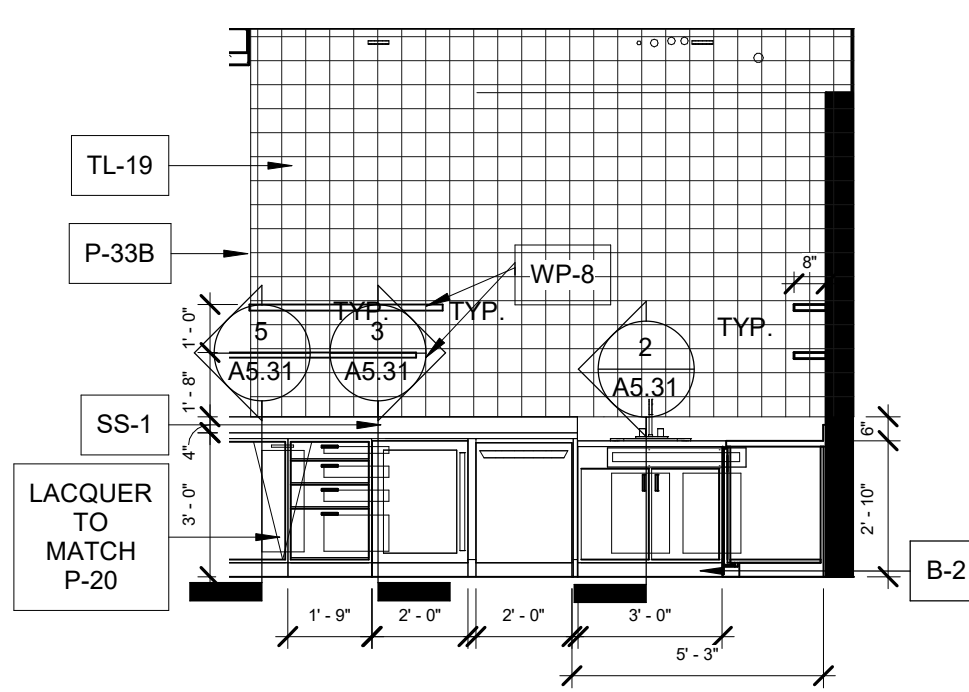


7 Interior Elevation
Kitchenette - 219 - S
A5.23 1/4" = 1'-0"

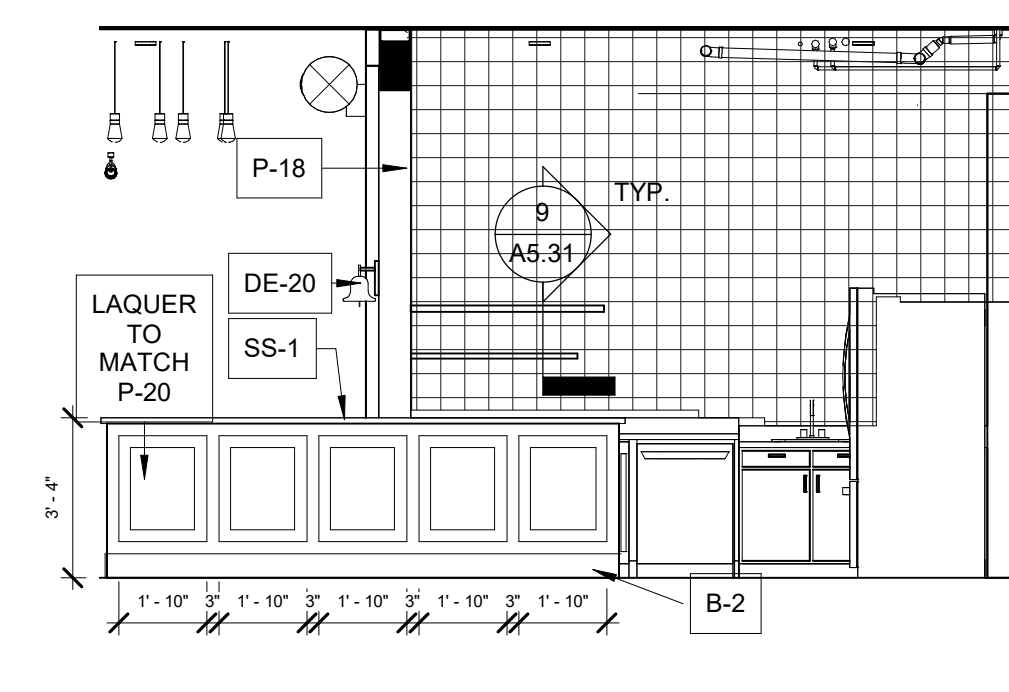


6 Interior Elevation
Kitchenette - 219.2 - S
A5.23 1/4" = 1'-0"

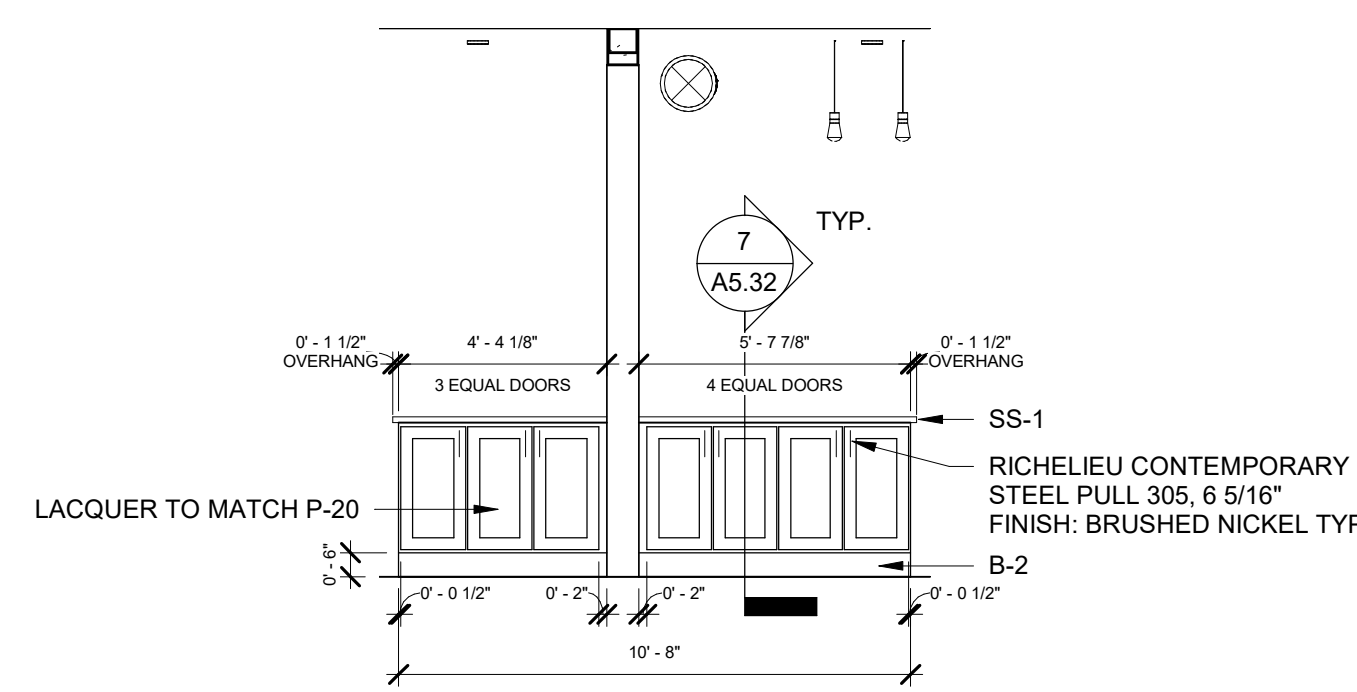


5A Interior Elevation
Kitchenette - 219.2 - N
A5.23 1/4" = 1'-0"

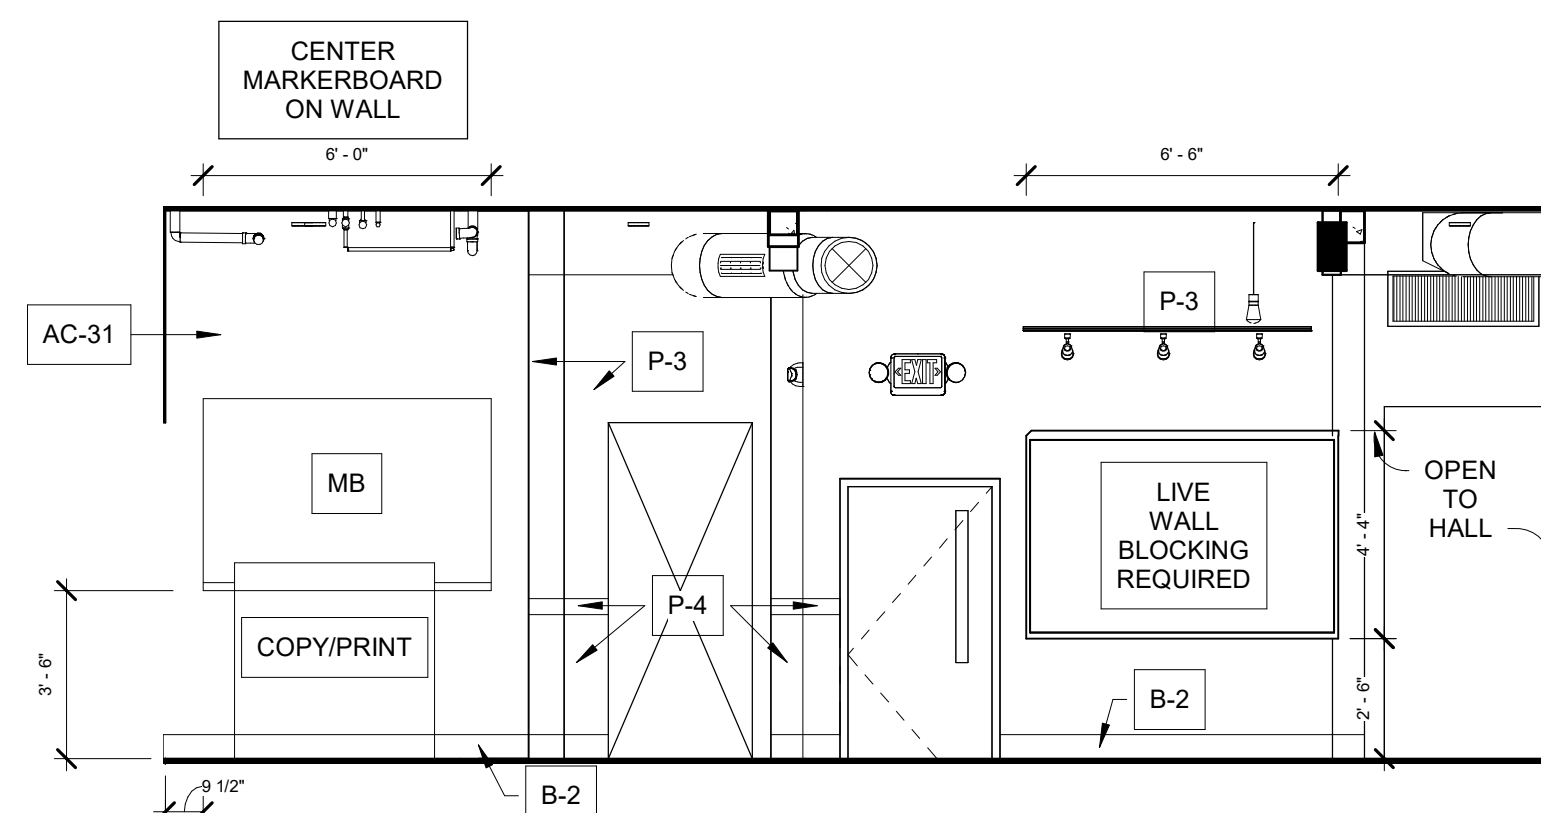


5 Interior Elevation
Kitchenette - 219 - N
A5.23 1/4" = 1'-0"

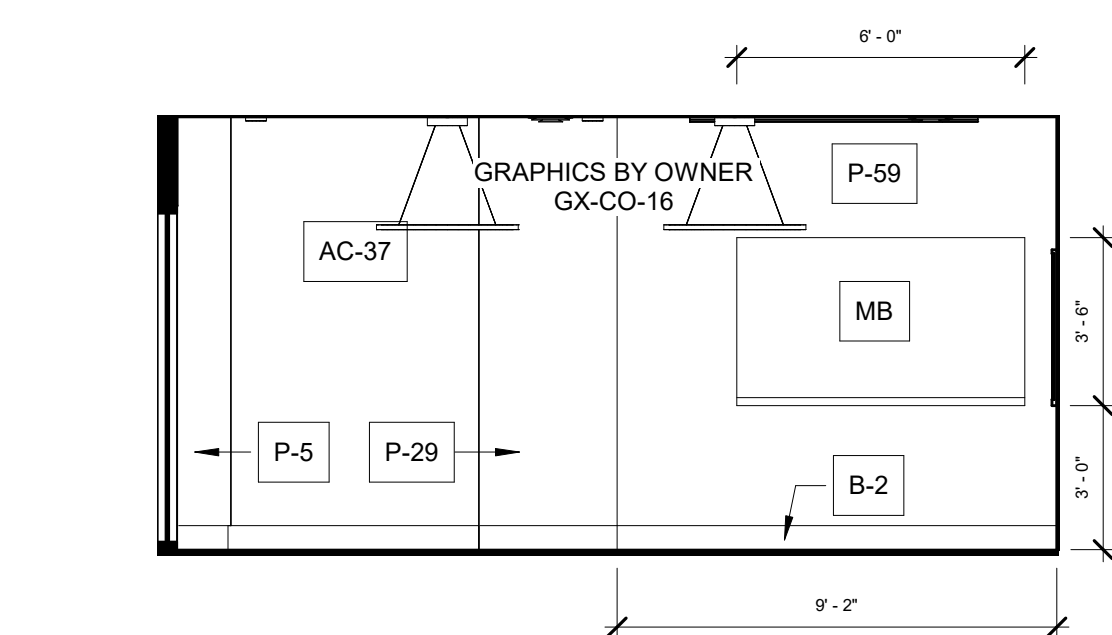


4 Interior Elevation
Meeting Room - 224 - W
A5.23 1/4" = 1'-0"

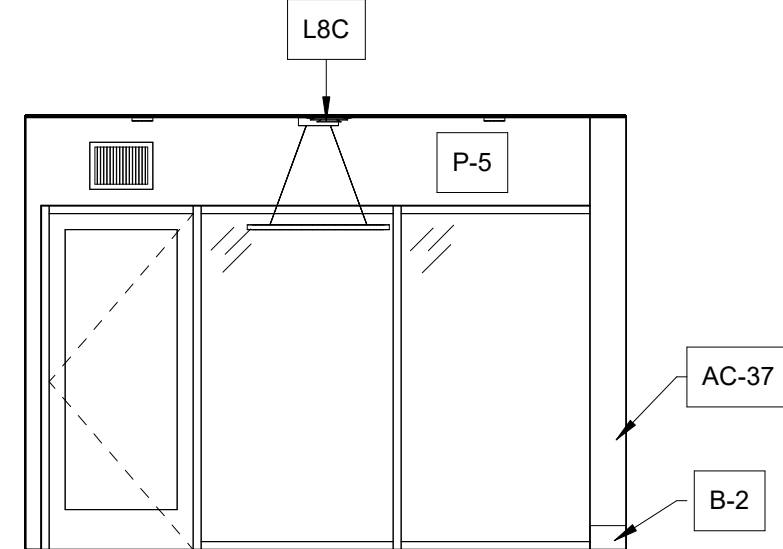

3 Interior Elevation
Meeting Room - 224 - S
A5.23 1/4" = 1'-0"

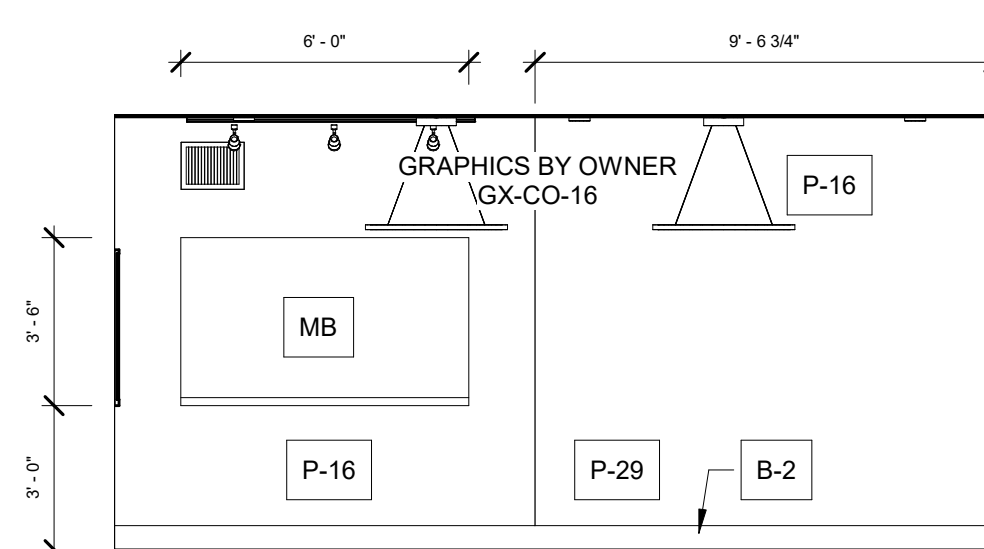

2 Interior Elevation
Meeting Room - 224 - E
A5.23 1/4" = 1'-0"

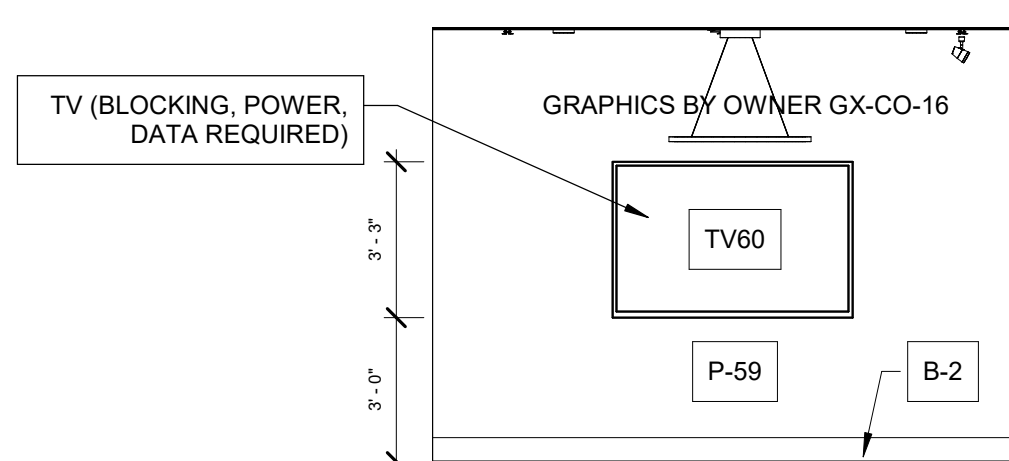

1 Interior Elevation
Meeting Room - 224 - N
A5.23 1/4" = 1'-0"