



30 E. 15TH ST
EXISTING BASEMENT PHOTO KEY PLAN

B

1/4" = 1'-0"

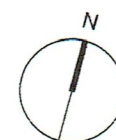


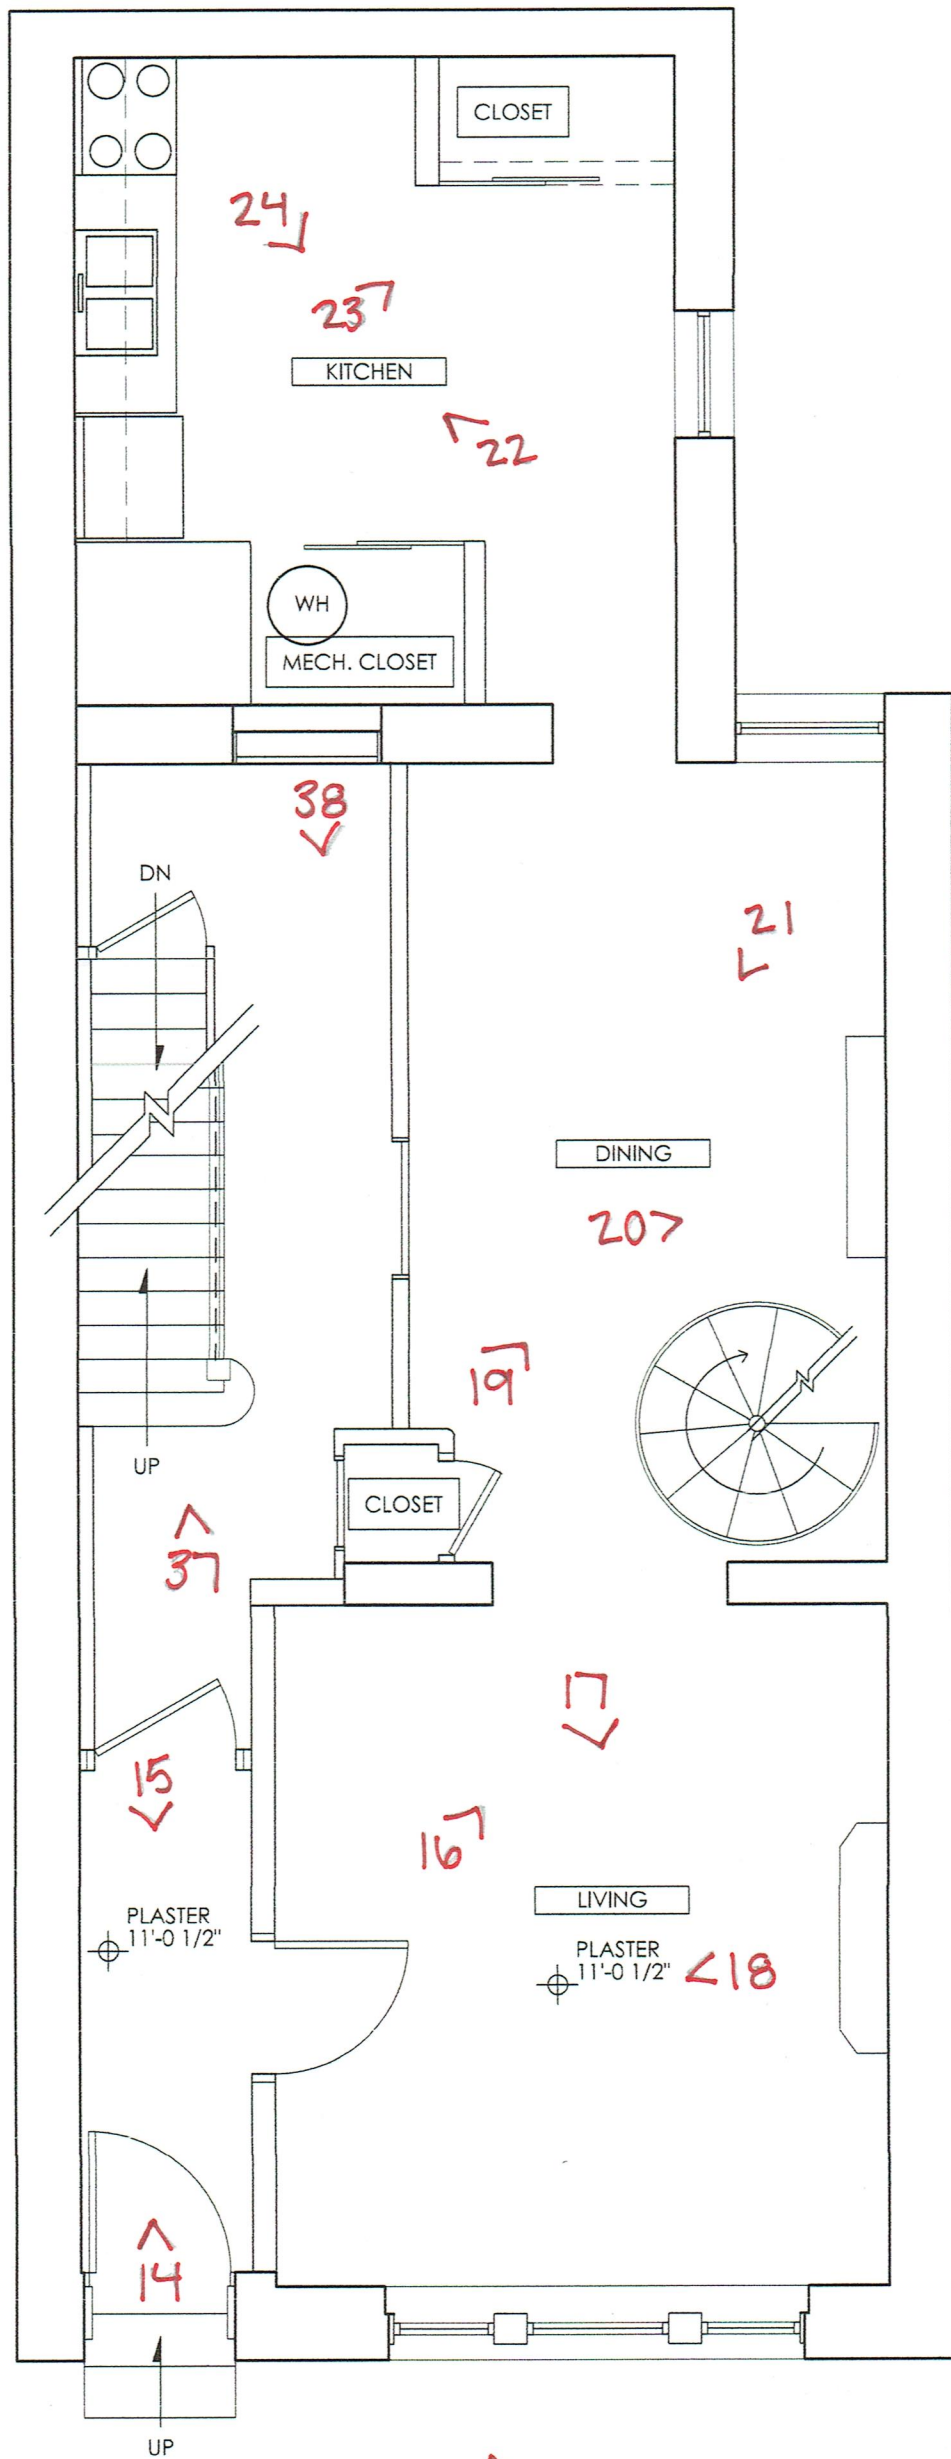

30 E. 15TH ST
 EXISTING FIRST FLOOR PHOTO KEY PLAN

1

1/4" = 1'-0"

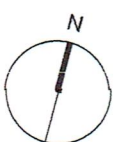

4

1

2

5

6

7

11

8

9
10

24

23

22

WH

MECH. CLOSET

38

DN

21

DINING

20

19

CLOSET

37

UP

15

PLASTER
11'-0 1/2"

17

LIVING


PLASTER
11'-0 1/2"

18


14


UP

3

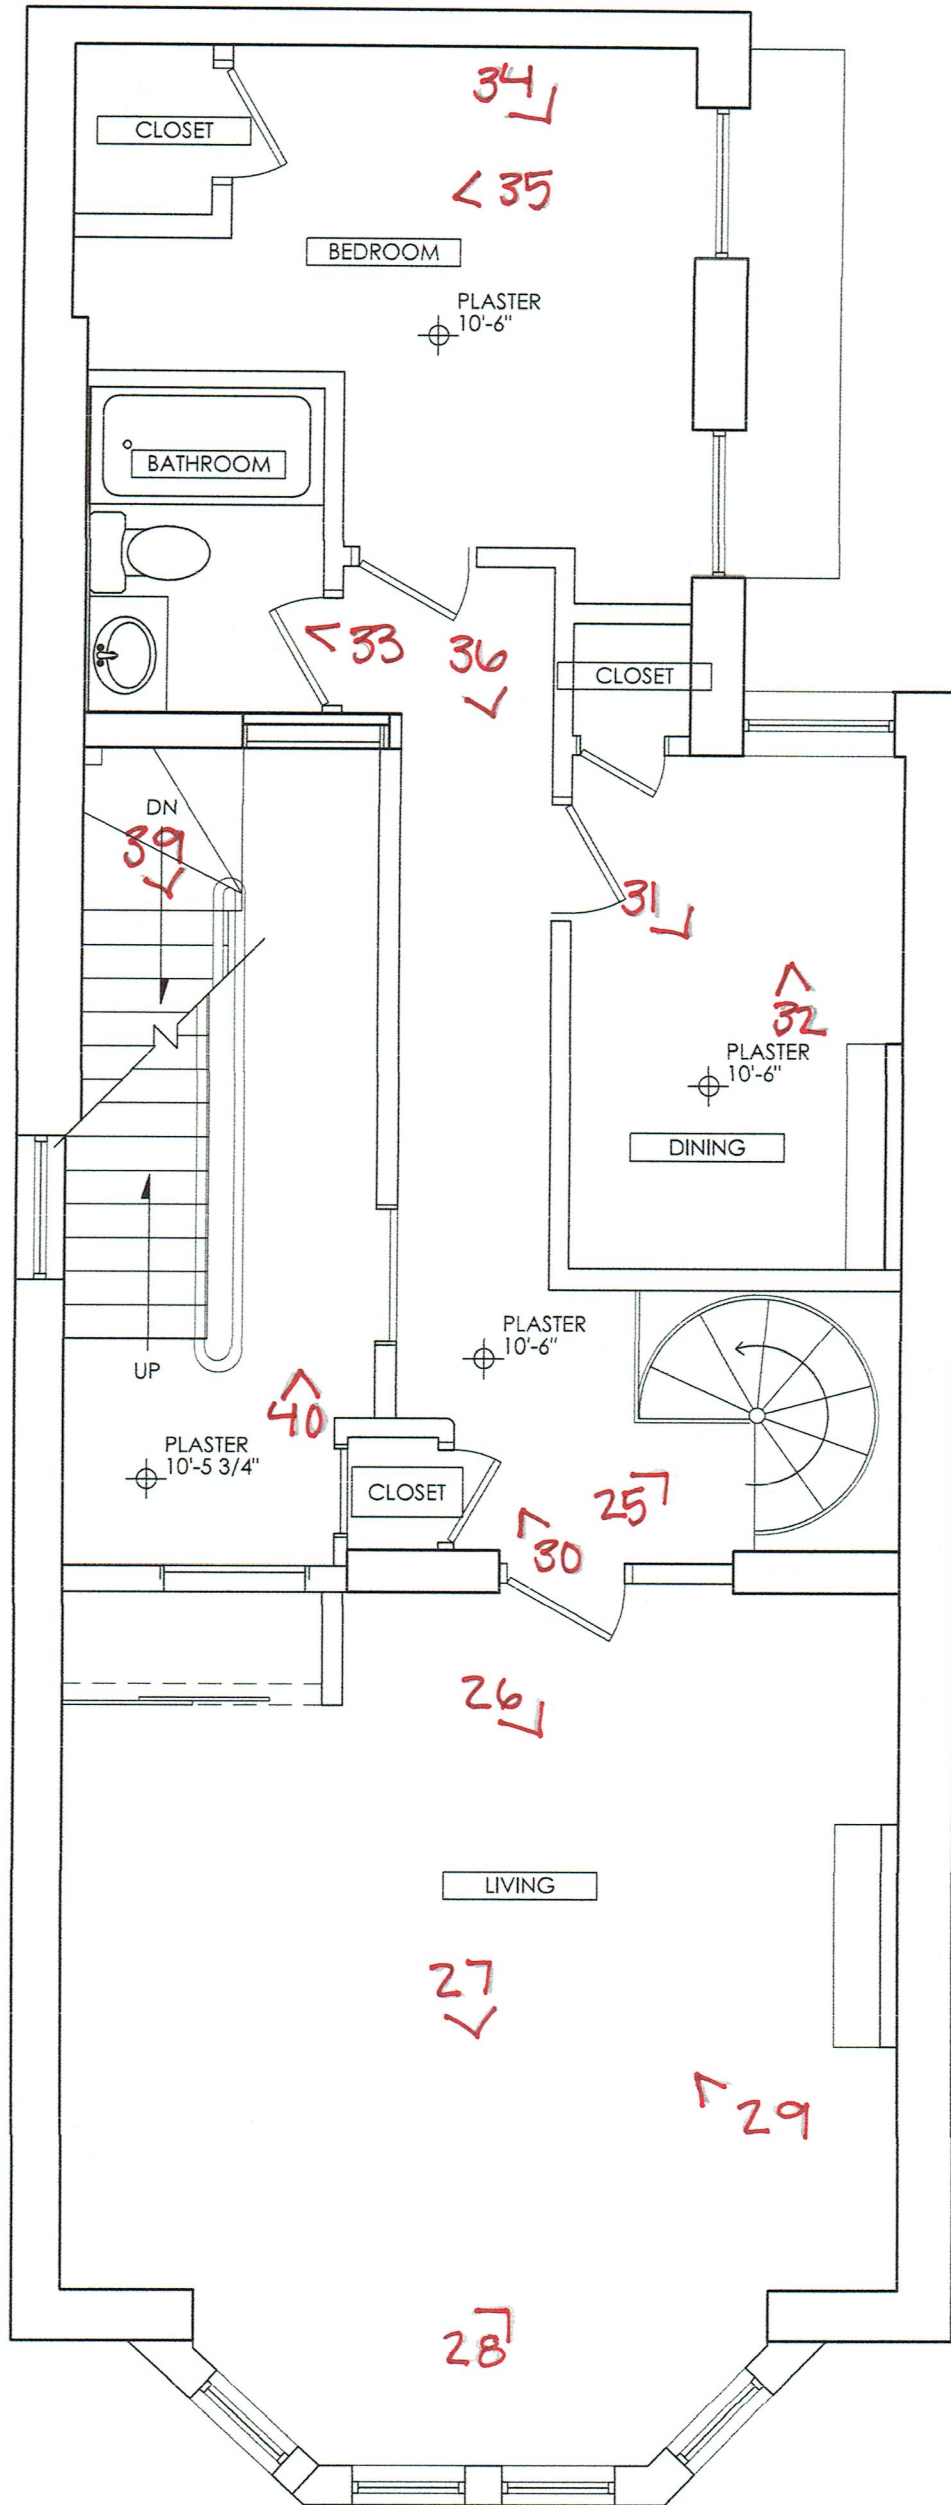



30 E. 15TH ST
 EXISTING SECOND FLOOR PHOTO KEY PLAN

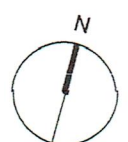

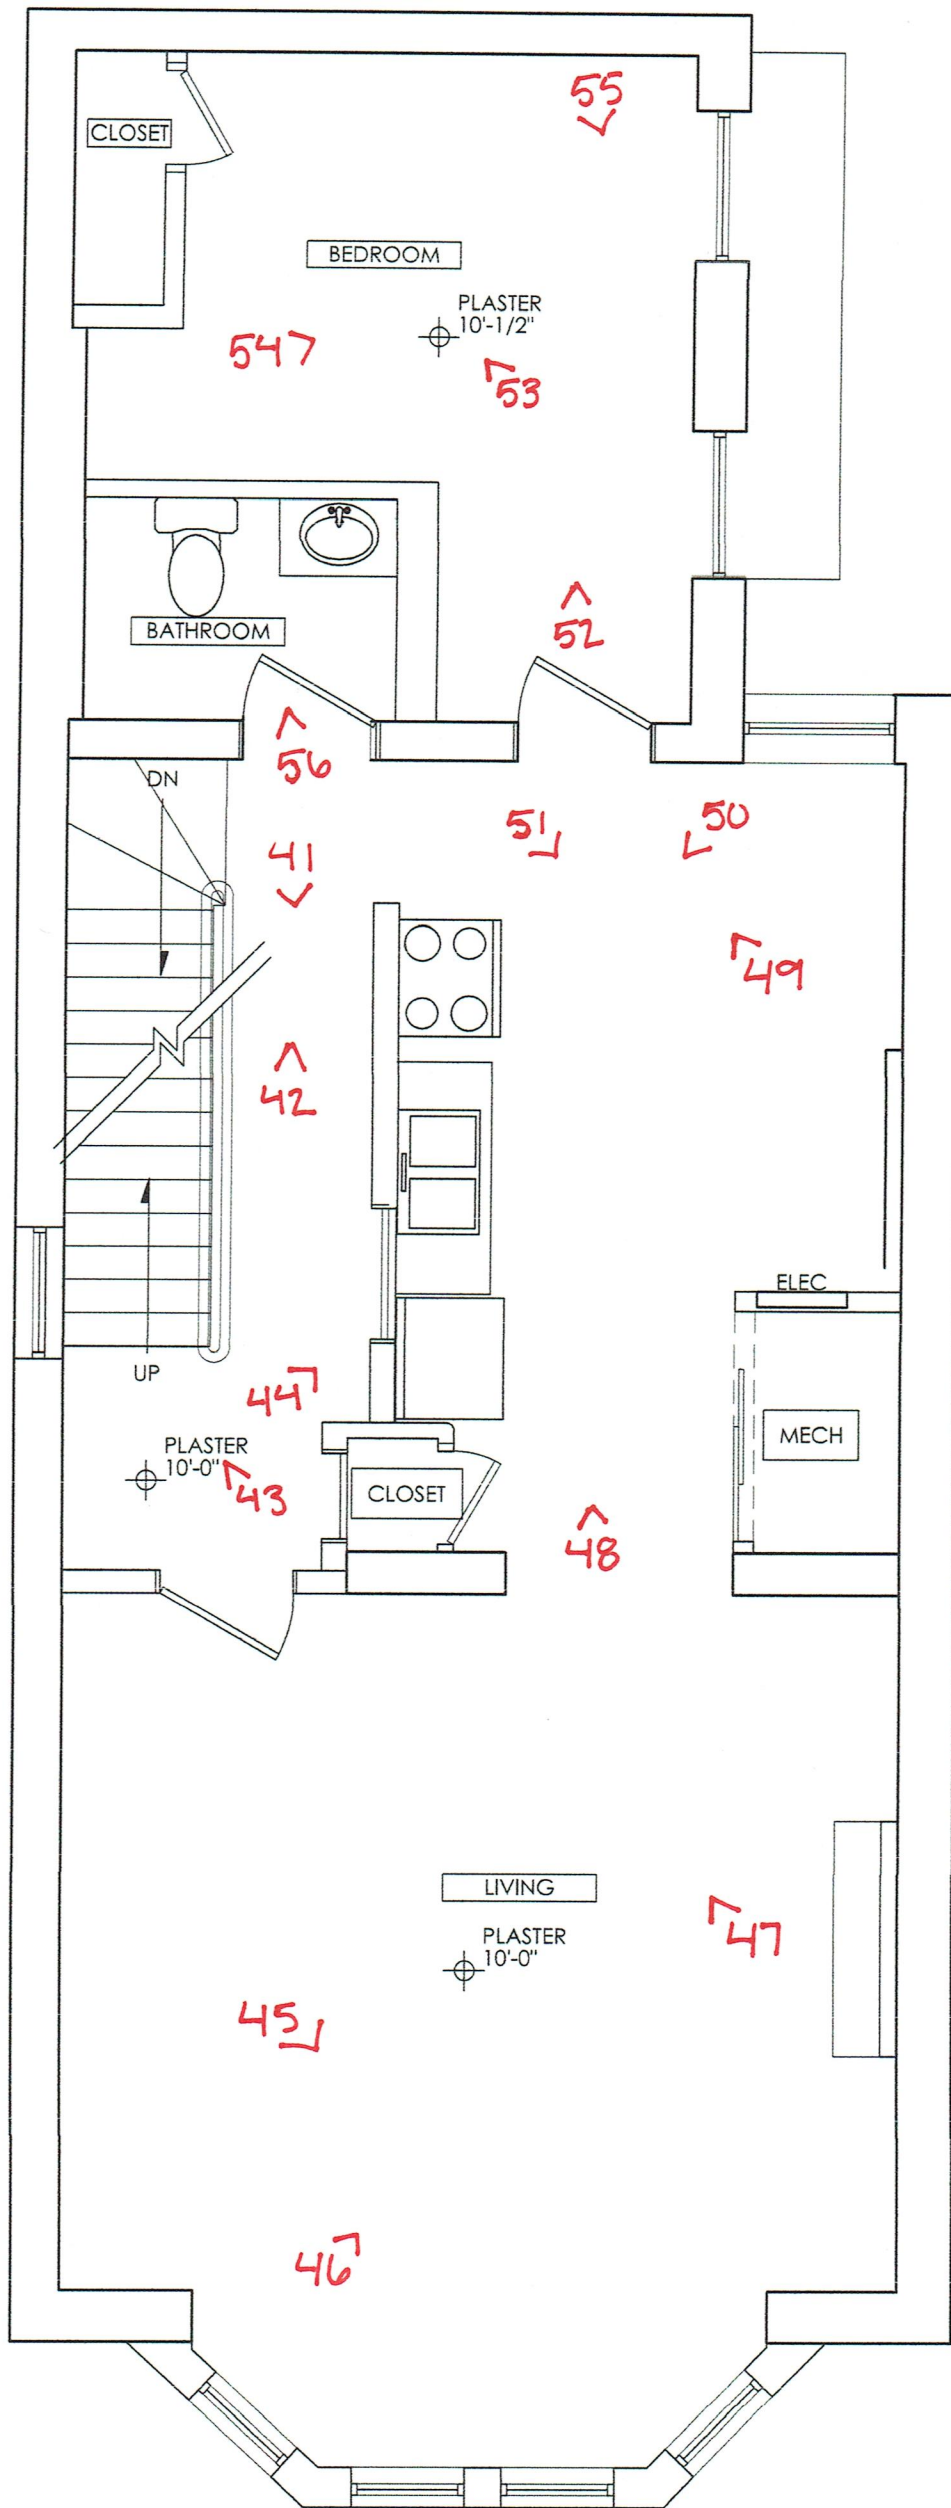



30 E. 15TH ST
 EXISTING THIRD FLOOR PHOTO KEY PLAN

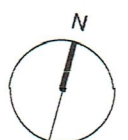

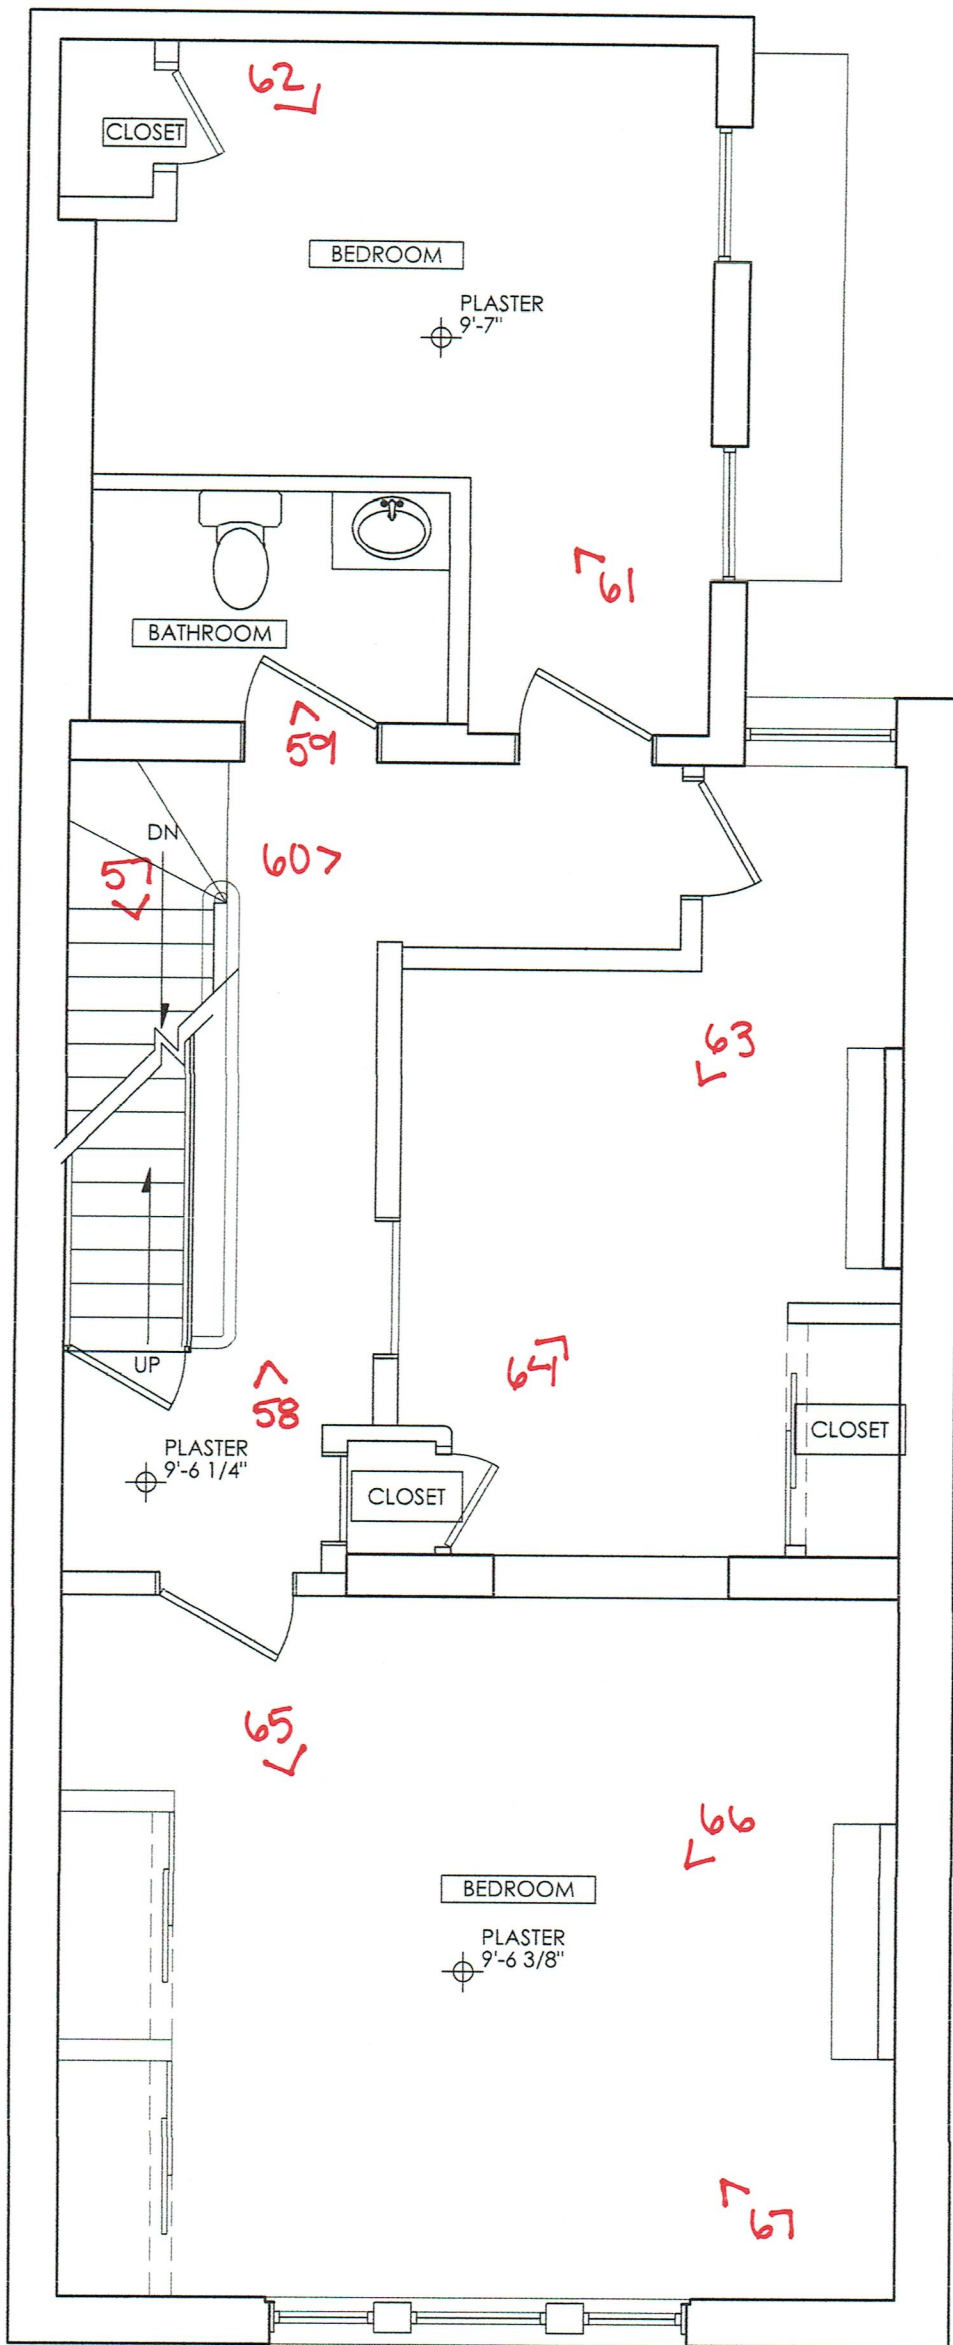

30 E. 15TH ST
 EXISTING FOURTH FLOOR PHOTO KEY PLAN

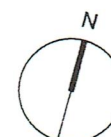

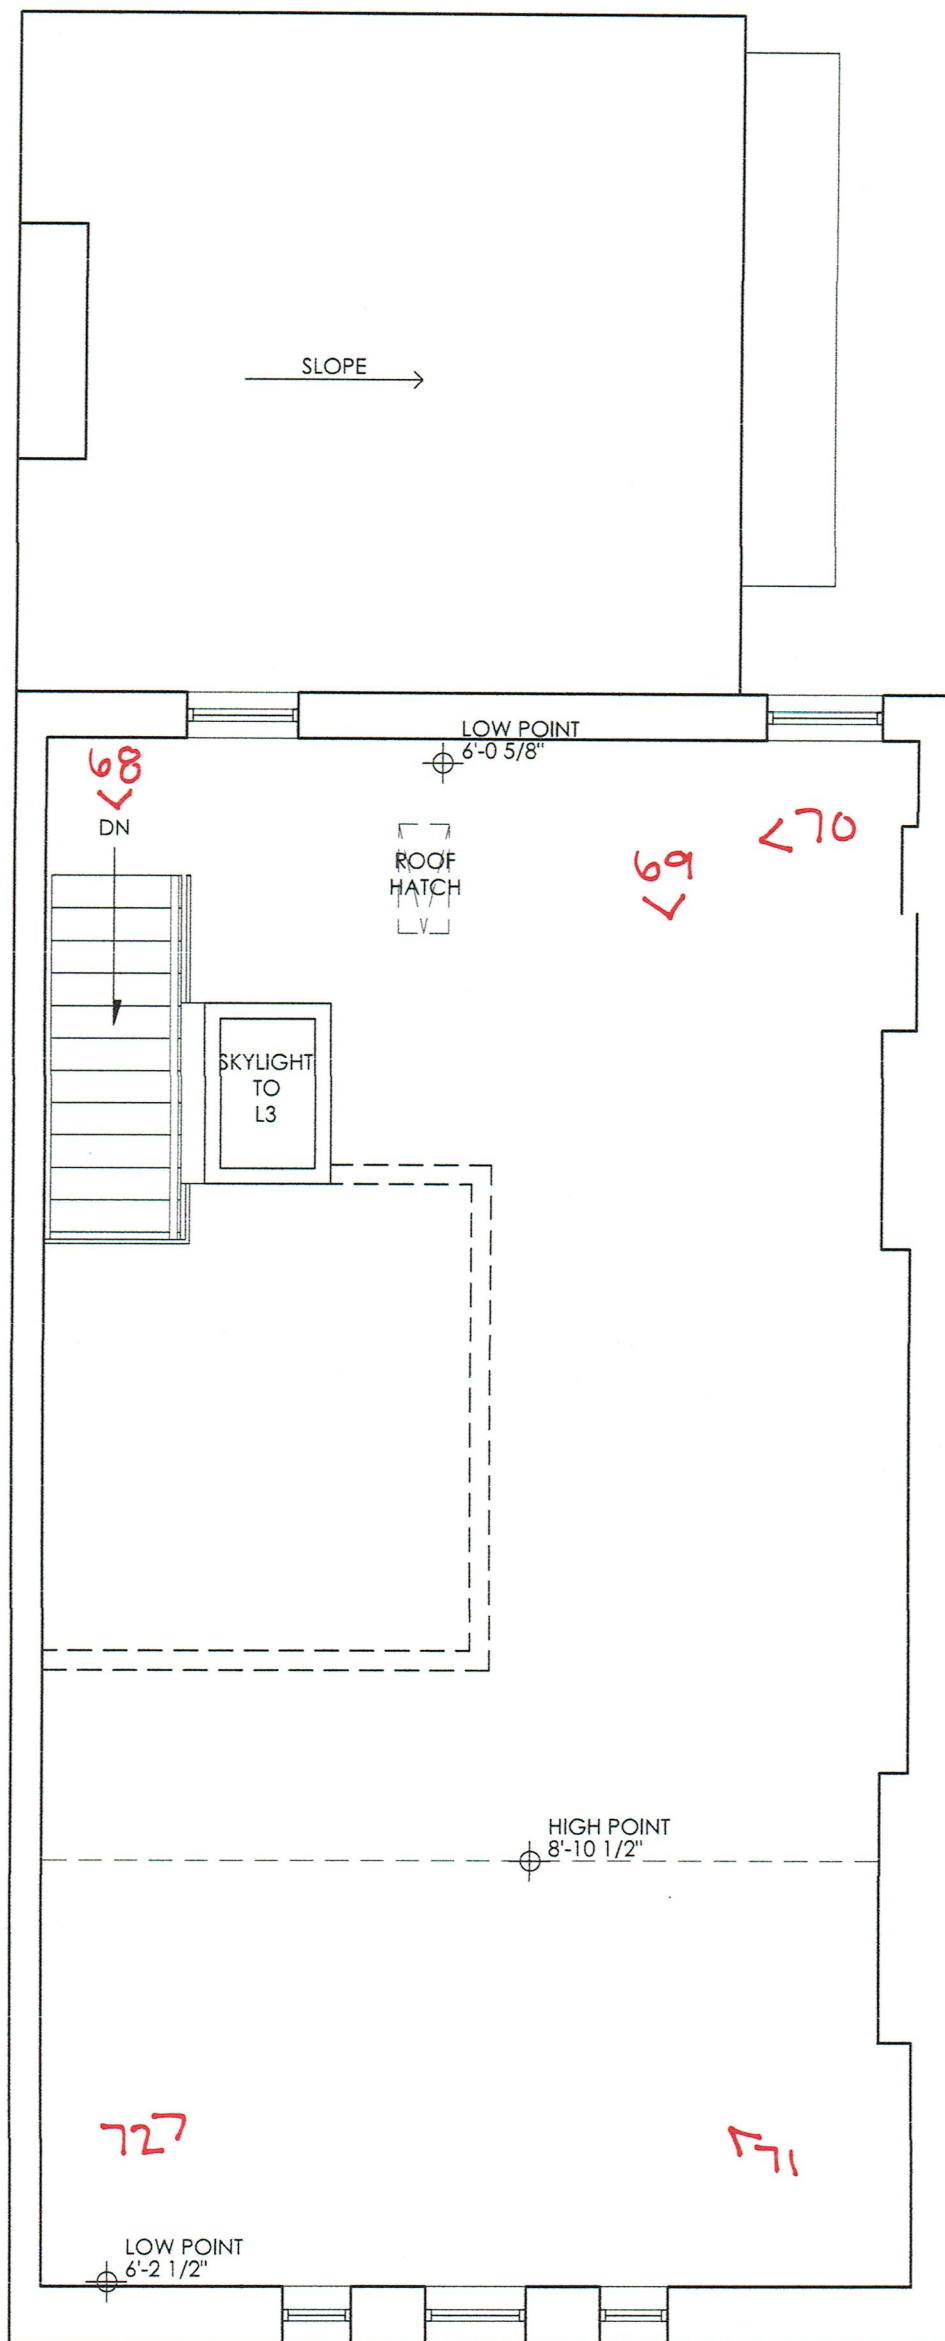

30 E. 15TH ST
 EXISTING ATTIC PHOTO KEY PLAN

