



6 Detail
Bar Shelving Detail

A5.32 3/4\"/>

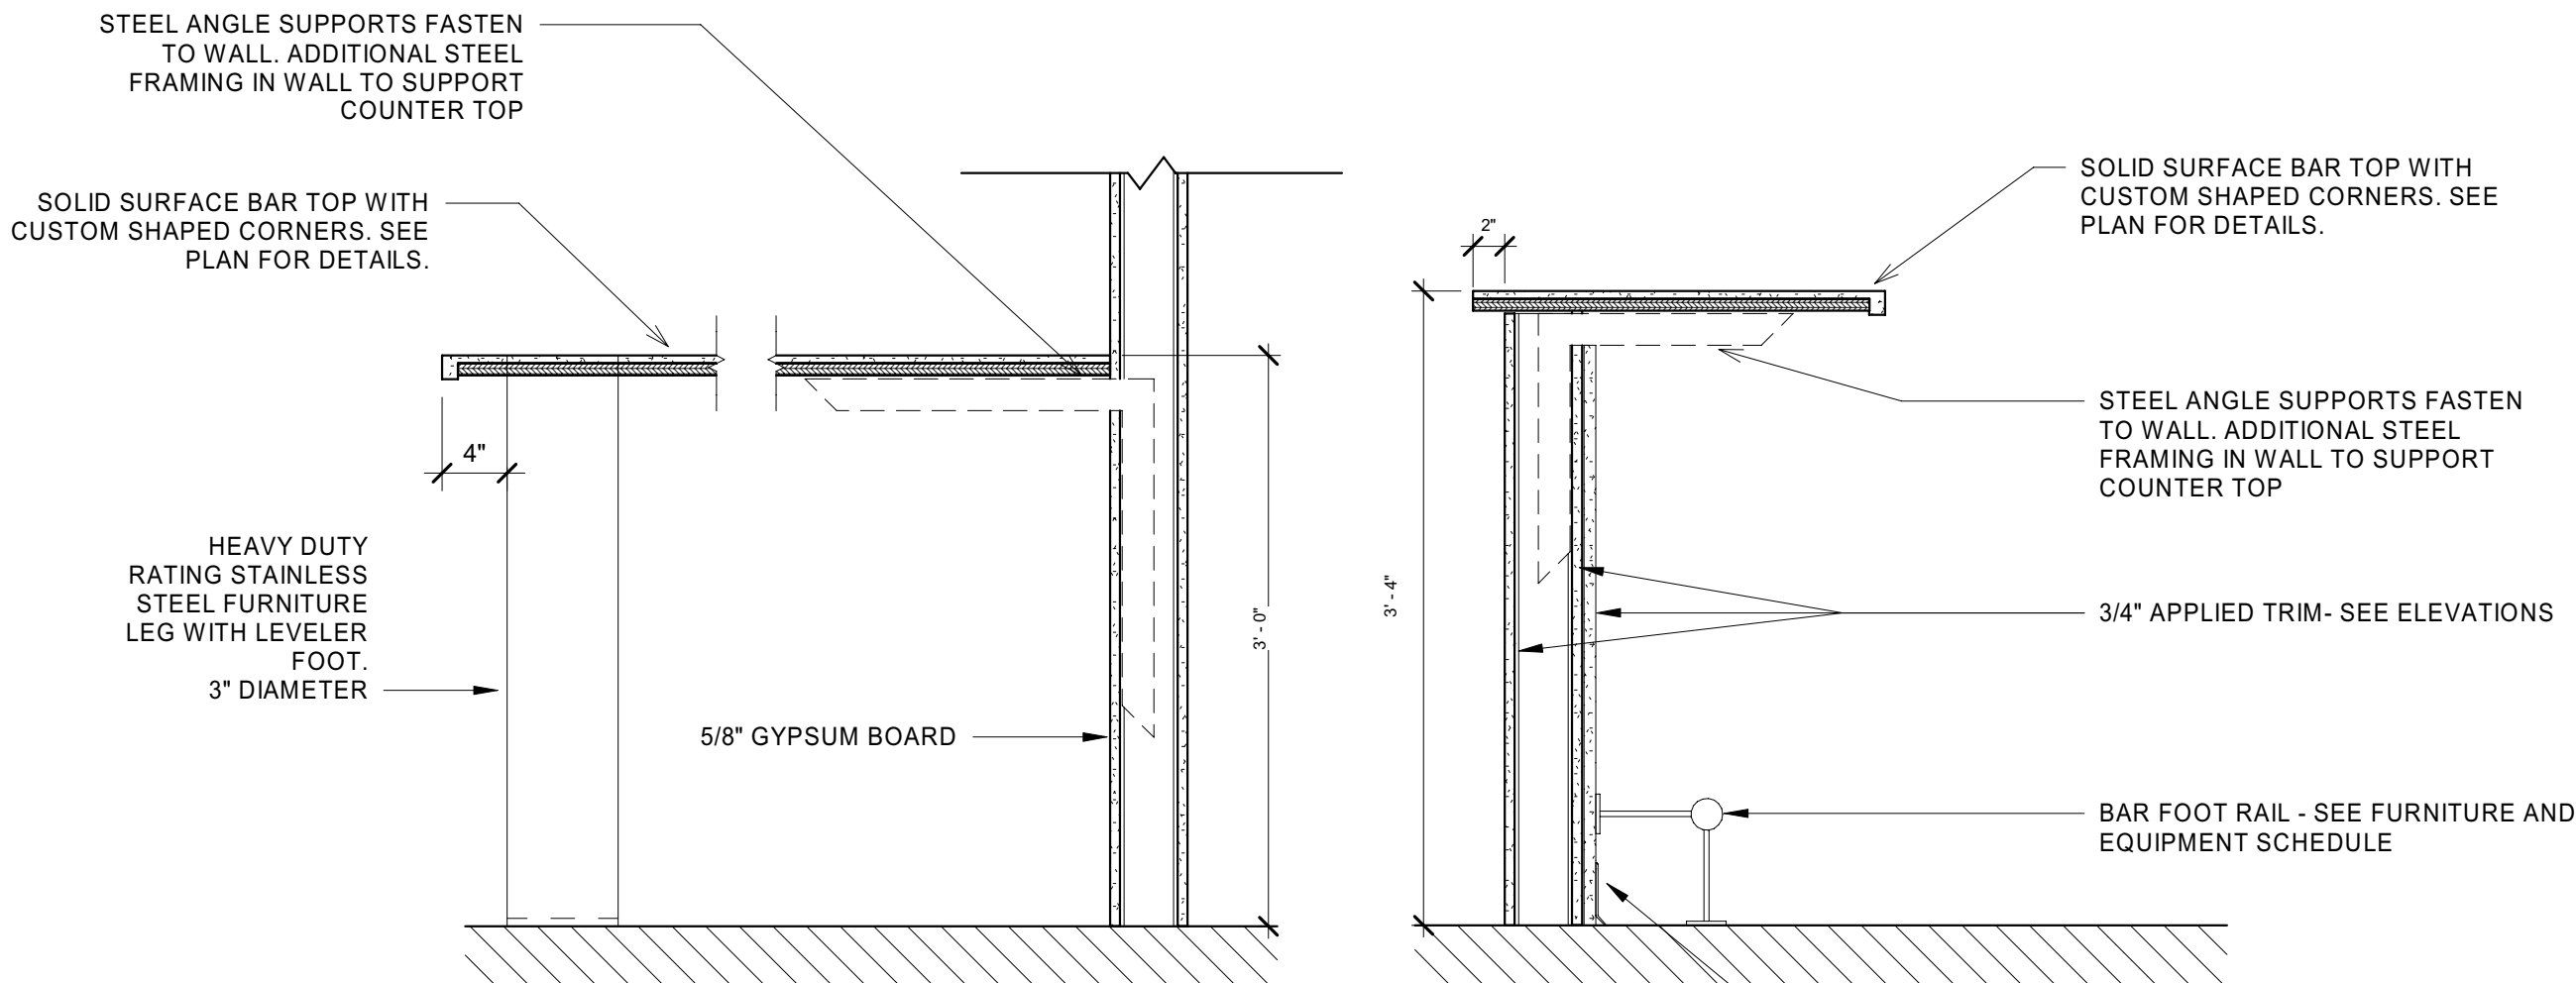


5 Detail
Bar Top

A5.32 1\"/>

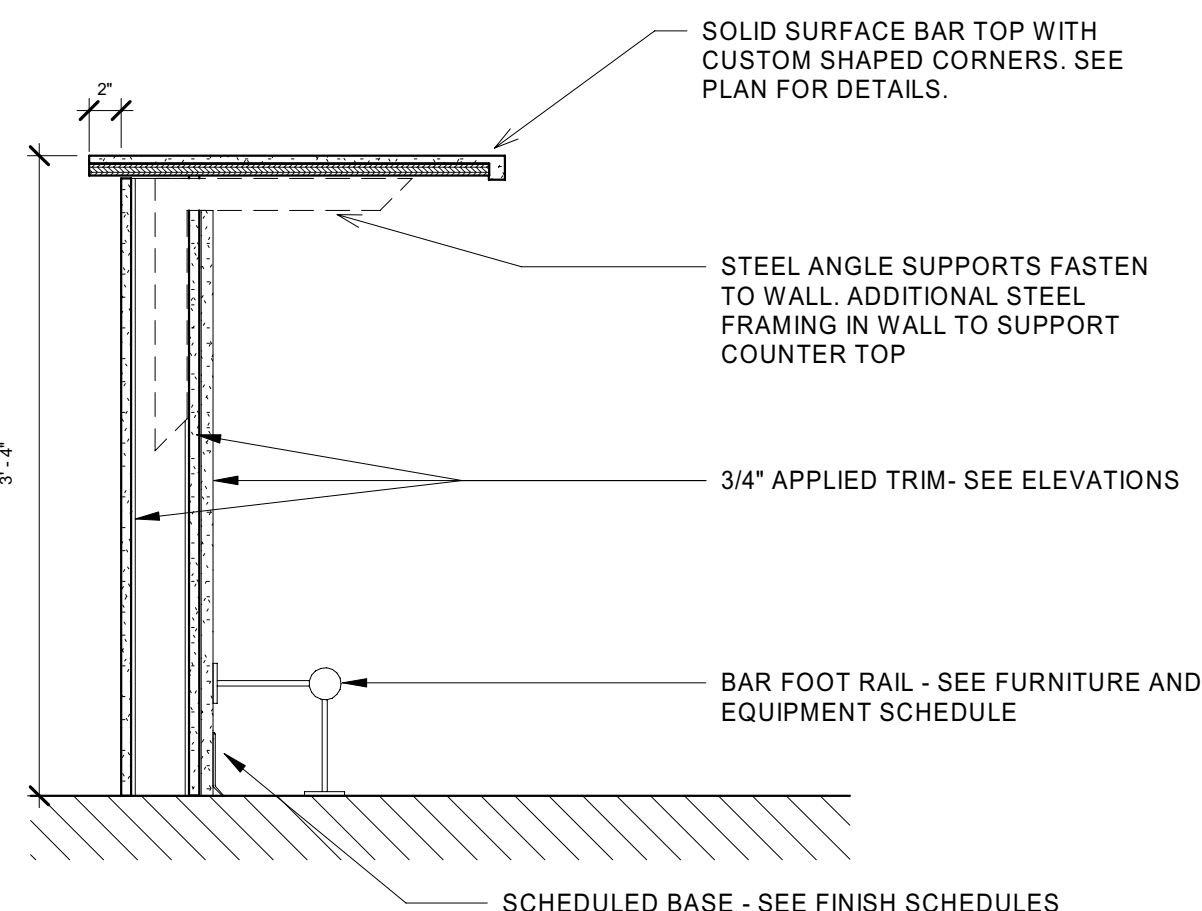


4 Detail
Counter Bar Top

A5.32 1\"/>

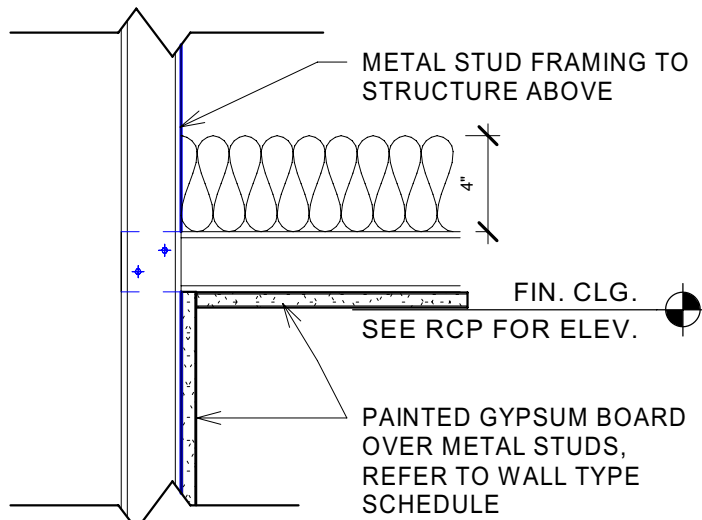


3 Detail TYP
OFFICE CEILING TYP. DETAIL

A5.32 1 1/2\"/>

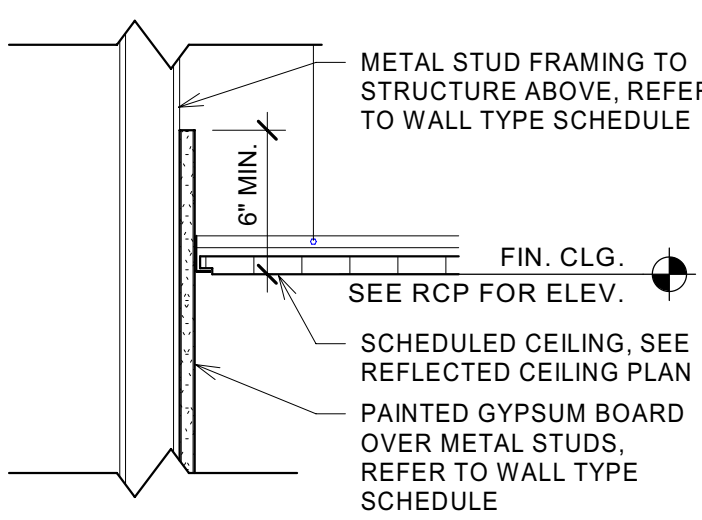

2 Detail TYP
CEILING DETAIL

A5.32 1 1/2\"/>

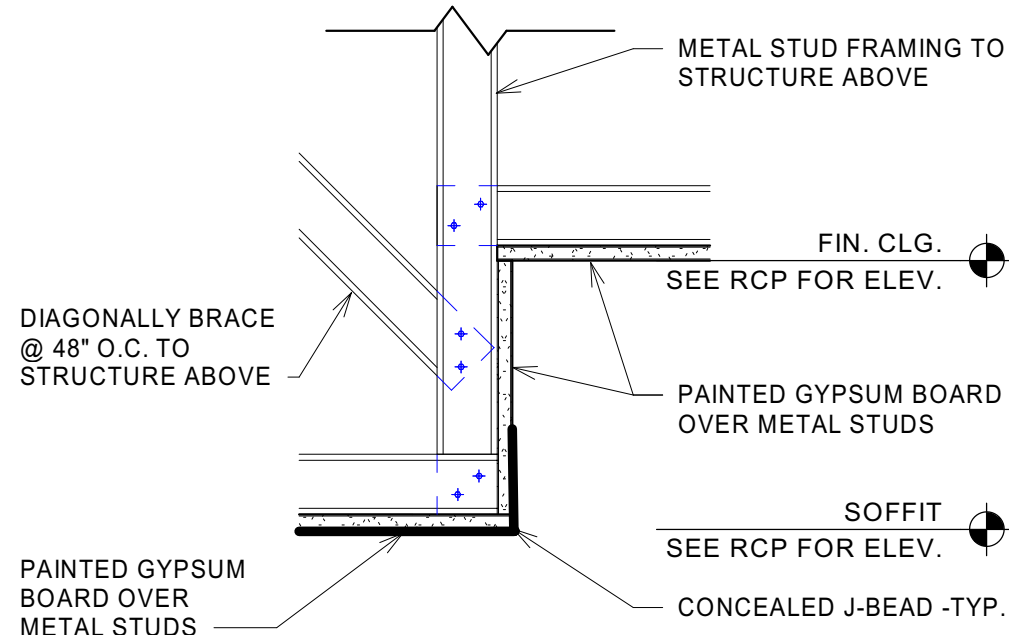

1 Detail TYP
CEILING DETAIL

A5.32 1 1/2\"/>



CERTIFICATION

Construction Documents

COhatch - Leader Building

132 W Elder St, Cincinnati,
Ohio, 45202

Project No.: 21023.A
Drawn By: Author
Checked By: Checker
Scale: See Drawing
Issue Date: November 18, 2022

REVISION SCHEDULE		
Rev. #	Revision Description	Issue Date
1	ADD #1	04-13-2022
3	For Construction	05-13-2022
8	REV #1	11-18-2022

Interior Details

A5.32