


\\adm1-local\user\user\Share\gemmill\Documents\COhatch\Leader Bldg - Architectural (P22)_gemmill.rvt

3/15/2023 11:35:39 AM

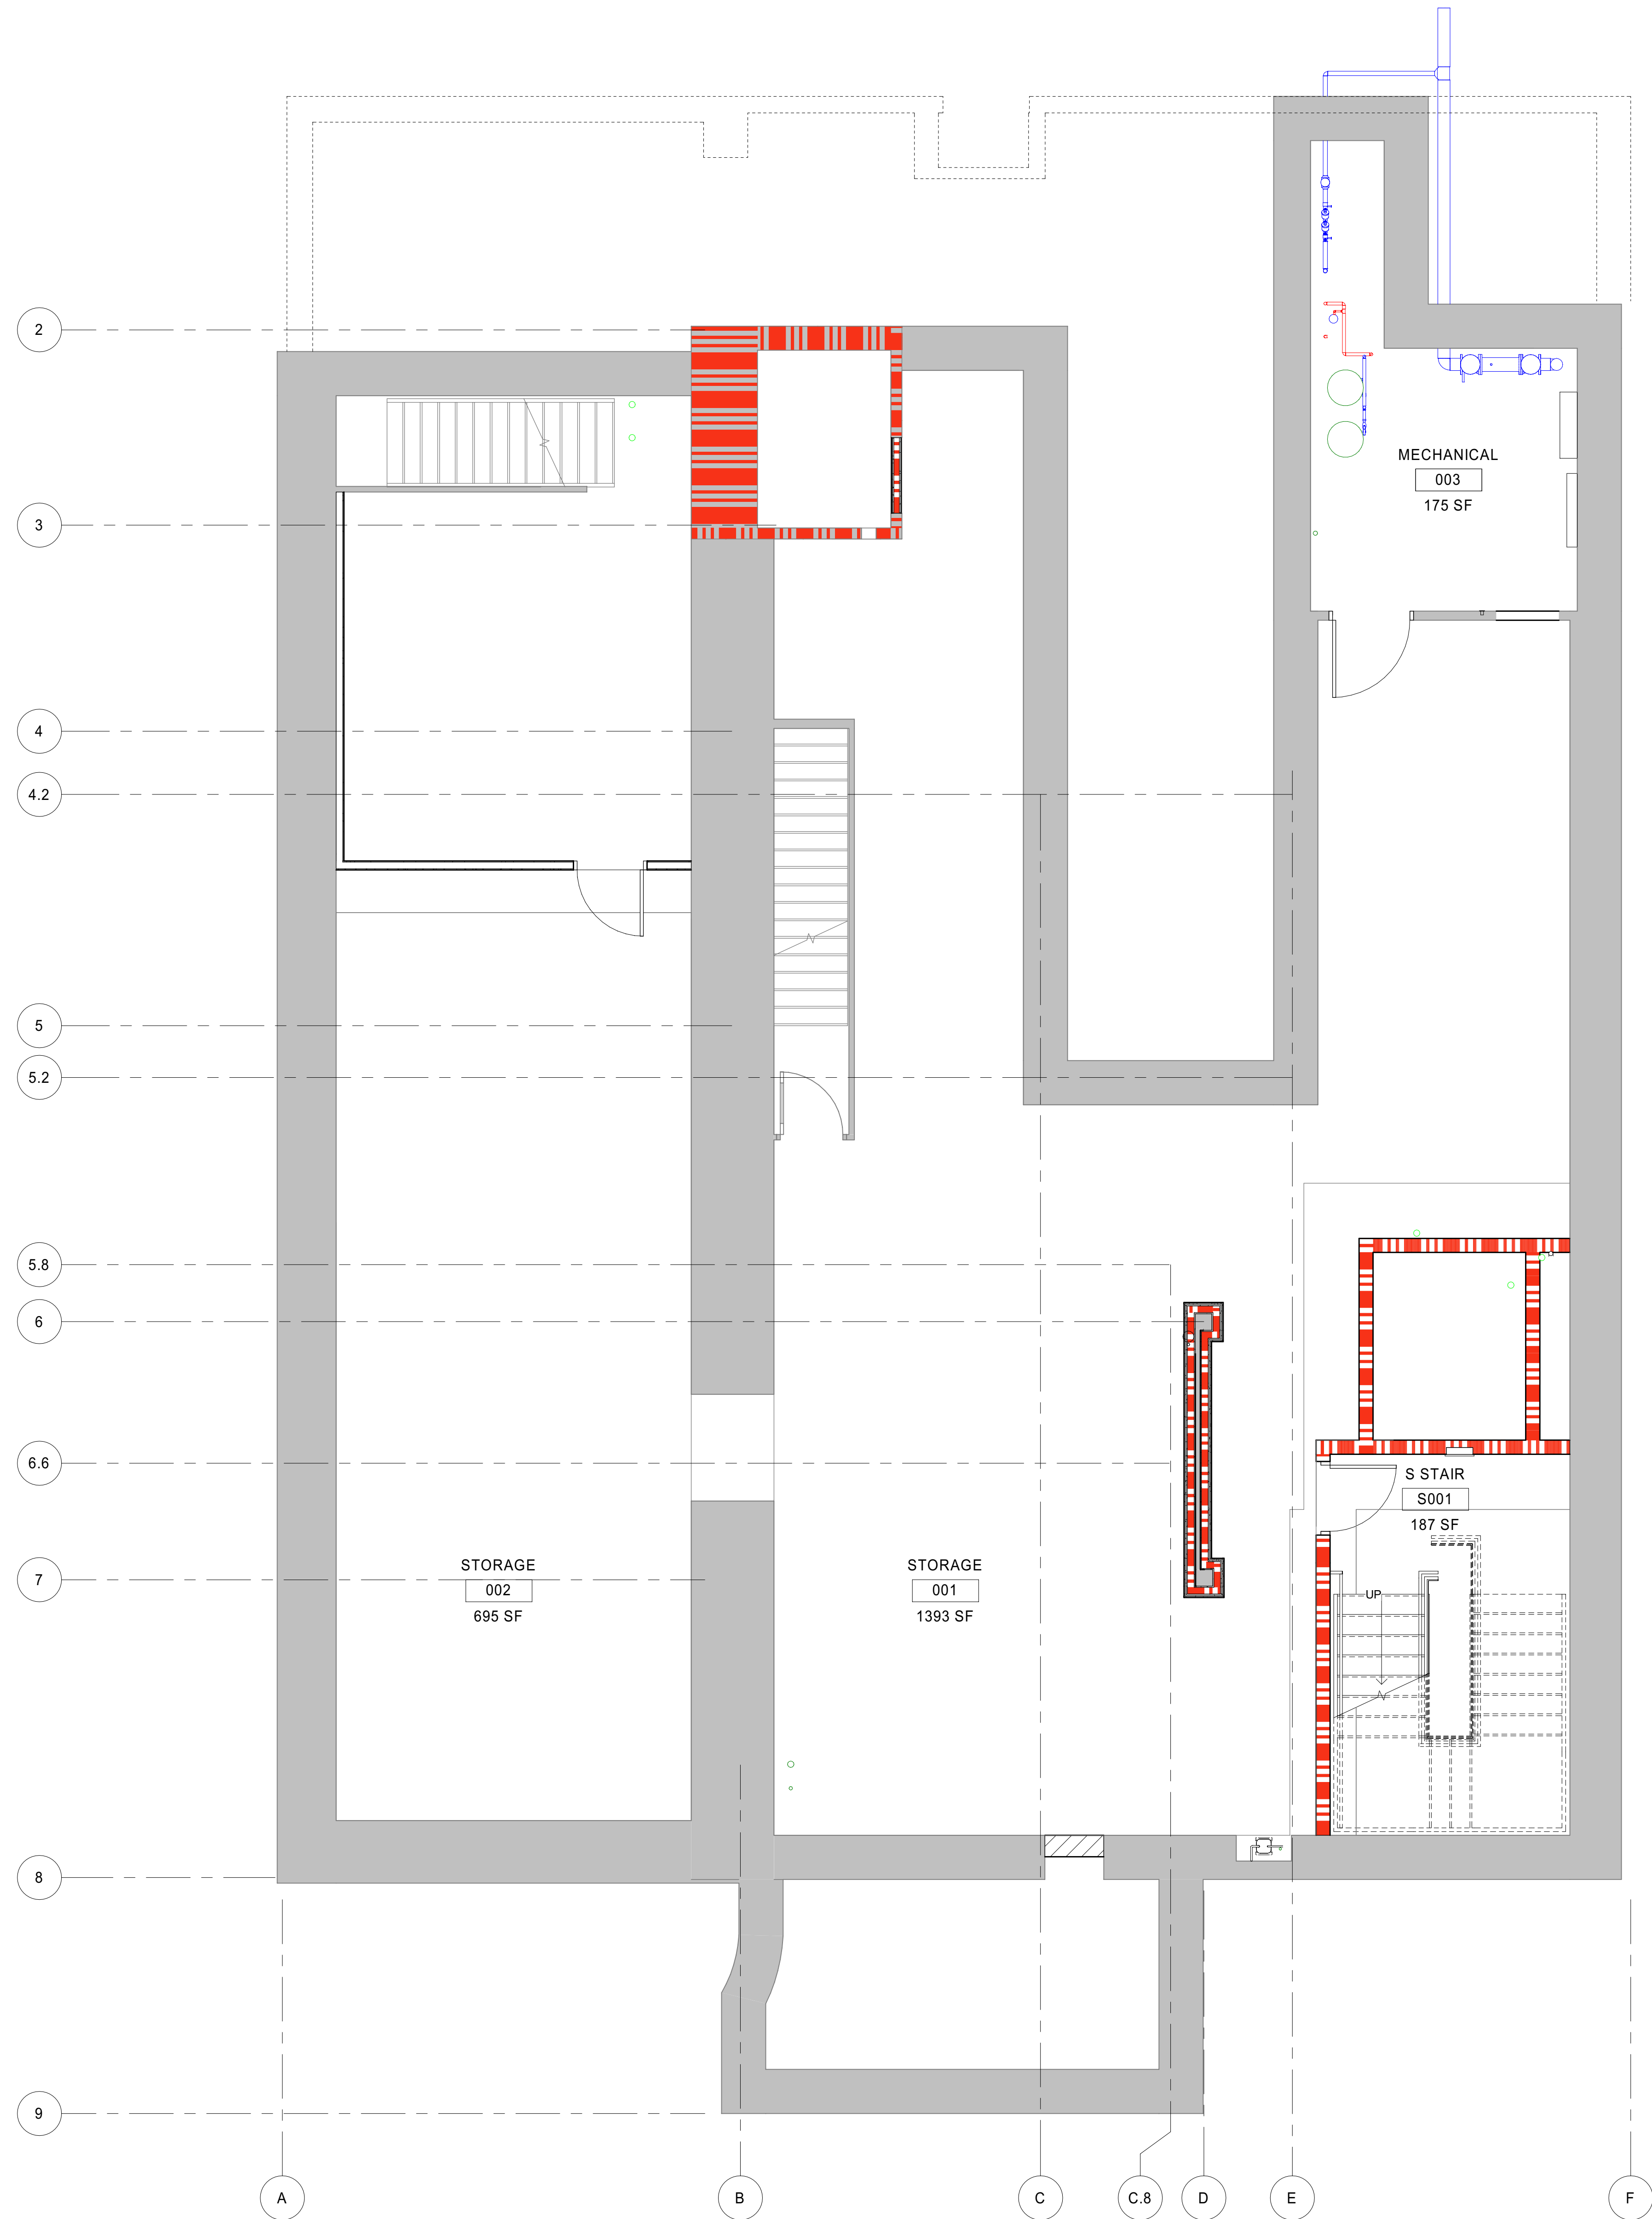

GENERAL FURNITURE NOTES

1. MOVABLE FURNITURE SHALL BE PROVIDED BY OWNER.

2. CUSTOM MILLWORK SHALL BE PROVIDED BY OWNER, FURNITURE BY GC.

3. SEE MEP PLANS FOR ADDITIONAL SPECIFICATIONS AND MEP SYSTEM EQUIPMENT.

4. ANY WALL MOUNTED OR FIXED IN PLACE EQUIPMENT OR FURNITURE PROVIDED BY OWNER, SHOULD BE INSTALLED BY GC

GENERAL NOTES

SEE GENERAL PLAN NOTES ON SHEET A1.00-A1 AND GENERAL PROJECT NOTES ON SHEET 0.01 FOR ADDITIONAL INFORMATION.

REFER TO LIGHTING SCHEDULE FOR MOUNTING HEIGHTS.



626 North Illinois Street
Indianapolis, Indiana 46204
Phone: (317) 635-5030
Website: www.browningday.com

CRDV Findlay Market LLC
Owner

1733 W Lane Avenue
Columbus, Ohio 43221
(513) 559-0048
https://www.cohatch.com

The Model Group
Contractor

1826 Race Street
Cincinnati, Ohio 45202
(513) 559-0048
https://modelgroup.net

The Kleingers Group
Civil Engineer

6219 Centre Park Drive
West Chester Township, Ohio 45069
Phone: (513) 779-7851
Website: https://www.kleingers.com

Lawson Elser Engr
Structural Engineer

650 E. Carmel Dr., Suite 150
Carmel, IN 46032
Phone: (317) 574-9409x2
Website: www.lawsonelser.com

Gooderum & Assoc.
MEP Engineer


874 Cheltenham Way
Avon, IN 46123
Phone: (317) 506-8151

Brightstone Creative
Tenant Designer

25 North Street
Dublin, Ohio 43017
Phone: (614) 578-0249

COhatch
Tenant

1733 W Lane Avenue
Columbus, Ohio 43221
(513) 559-0048
https://www.cohatch.com

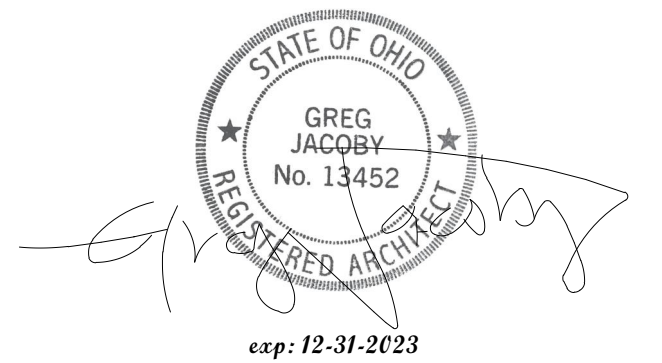

CERTIFICATION

Construction Documents

COhatch - Leader Building

132 W Elder St, Cincinnati,
Ohio, 45202

Project No.: 21023-A
Drawn By: Author
Checked By: Checker
Scale: See Drawing
Issue Date: November 18, 2022

REVISION SCHEDULE		
Rev. #	Revision Description	Issue Date
1	ADD #1	04-13-2022
8	REV #1	11-18-2022

Basement, Furniture Plan

A1.00-FN1