


2 Section Detail

1 1/2" = 1'-0"

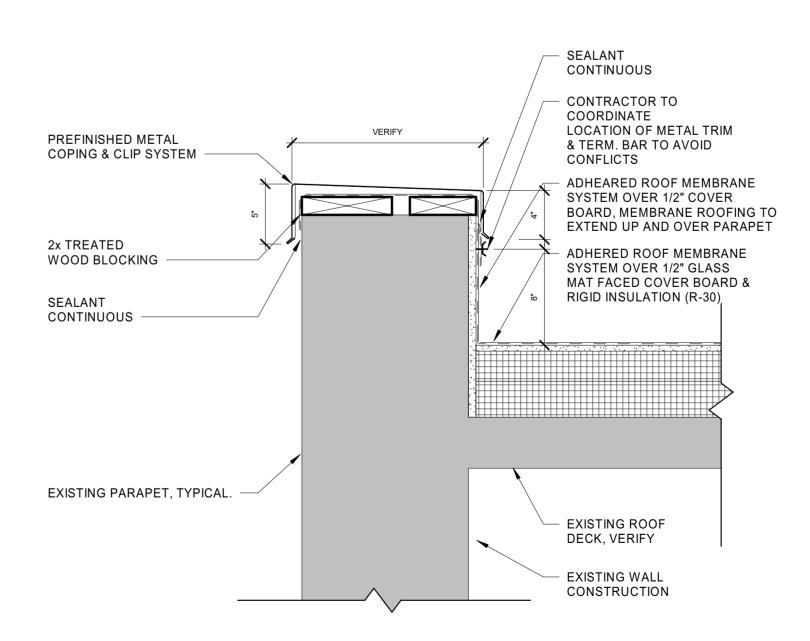

1 Section Detail

1 1/2" = 1'-0"

## browning day

626 North Illinois Street Indianapolis, Indiana 46204 Phone: (317) 635-5030 Website: www.browningday.com

CRDV Findlay Market LLC

1733 W Lane Avenue Columbus, Ohio 43221 (513) 559-0048

The Model Group

Contractor

https://www.cohatch.com

1826 Race Street Cincinnati, Ohio 45202 (513) 559-0048 https://modelgroup.net

The Kleingers Group
Civil Engineer

6219 Centre Park Drive West Chester Township, Ohio 45069 Phone: (513) 779-7851 Website: https://www.kleingers.com

Lawson Elser Engr Structural Engineer

650 E. Carmel Dr., Suite 150 Carmel, IN 46032 Phone: (317) 574-9409x2 Website: www.lawsonelser.com

Gooderum & Assoc.
MEP Engineer


874 Cheltenham Way Avon, IN 46123 Phone: (317) 506-8151

Brightstone Creative
Tenant Designer

25 North Street Dublin, Ohio 43017 Phone: (614) 578-0249

COhatch Tenant

1733 W Lane Avenue Columbus, Ohio 43221 (513) 559-0048 https://www.cohatch.com

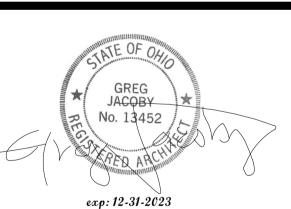

exp:
CERTIFICATION

Construction Documents

COhatch - Leader Building

132 W Elder St, Cincinnati, Ohio, 45202

Project No.: 21023.A
Drawn By: Author
Checked By: Checker
Scale: See Drawing
Issue Date: November 18, 2022

REVISION SCHEDULE

Rev. # Revision Description Issue Date
3 For Construction 05-13-2022
8 REV #1 11-18-2022

Section Details

A3.21