

GENERAL NOTES

SEE GENERAL PLAN NOTES ON SHEET A1.00-A1 AND GENERAL PROJECT NOTES ON SHEET 0.01 FOR ADDITIONAL INFORMATION.

REFER TO LIGHTING SCHEDULE FOR MOUNTING HEIGHTS.

browning day

626 North Illinois Street
Indianapolis, Indiana 46204
Phone: (317) 635-5030
Website: www.browningday.com

CRDV Findlay Market LLC
Owner

1733 W Lane Avenue
Columbus, Ohio 43221
(513) 559-0048
https://www.cohatch.com

The Model Group
Contractor

1826 Race Street
Cincinnati, Ohio 45202
(513) 559-0048
https://modelgroup.net

The Kleingers Group
Civil Engineer

6219 Centre Park Drive
West Chester Township, Ohio 45069
Phone: (513) 779-7851
Website: https://www.kleingers.com

Lawson Elser Engr
Structural Engineer

650 E. Carmel Dr., Suite 150
Carmel, IN 46032
Phone: (317) 574-9409x2
Website: www.lawsonelser.com

Gooderum & Assoc.
MEP Engineer

874 Cheltenham Way
Avon, IN 46123
Phone: (317) 506-8151

Brightstone Creative
Tenant Designer

25 North Street
Dublin, Ohio 43017
Phone: (614) 578-0249

COhatch
Tenant

1733 W Lane Avenue
Columbus, Ohio 43221
(513) 559-0048
https://www.cohatch.com



CERTIFICATION

Construction Documents

COhatch - Leader Building


132 W Elder St, Cincinnati,
Ohio, 45202

Project No.: 21023-A
Drawn By: Author
Checked By: Checker
Scale: See Drawing
Issue Date: November 18, 2022


REVISION SCHEDULE		
Rev. #	Revision Description	Issue Date
8	REV #1	11-18-2022

Restroom Fixture Elevations


A5.12

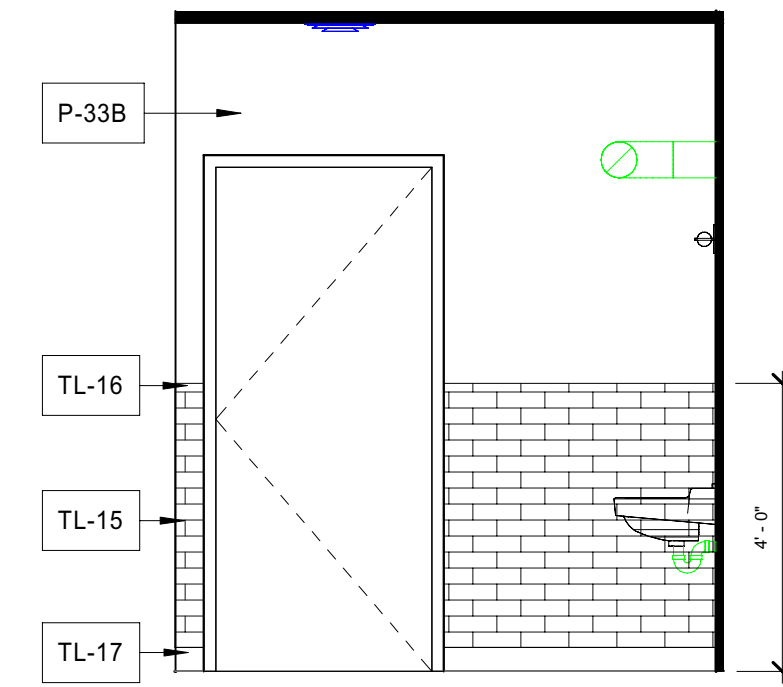


20 Interior Elevation
UNISEX - 315 - W
A5.12 3/8" = 1'-0"

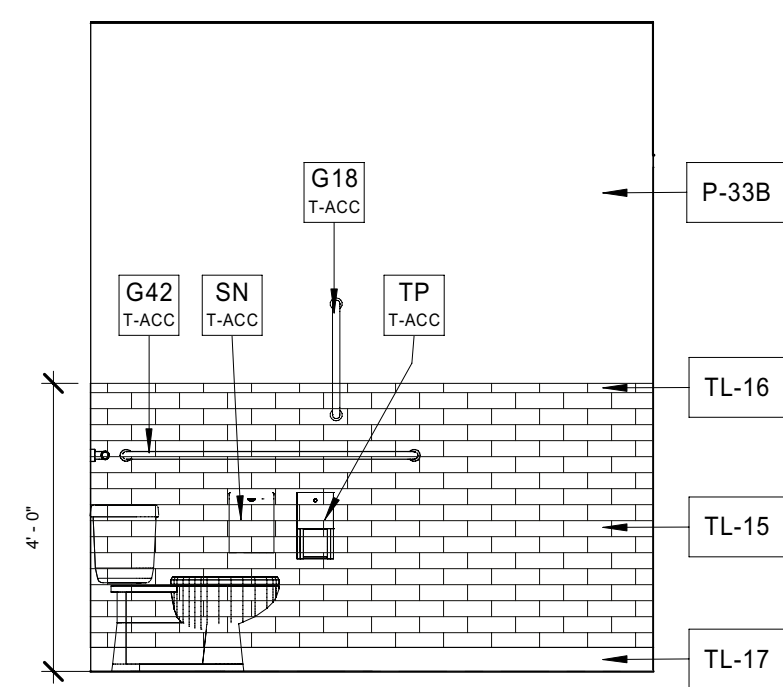


19 Interior Elevation
UNISEX RR - 315 - S
A5.12 3/8" = 1'-0"

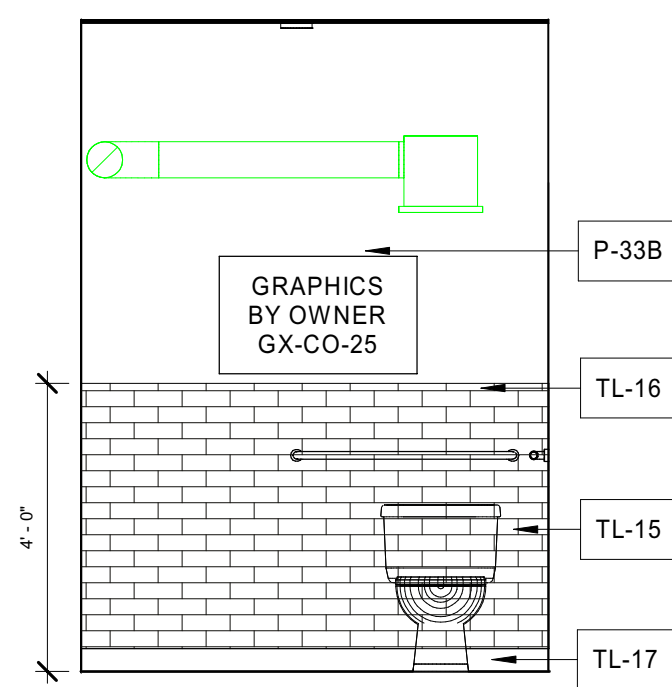


18 Interior Elevation
UNISEX RR - 315 - E
A5.12 3/8" = 1'-0"

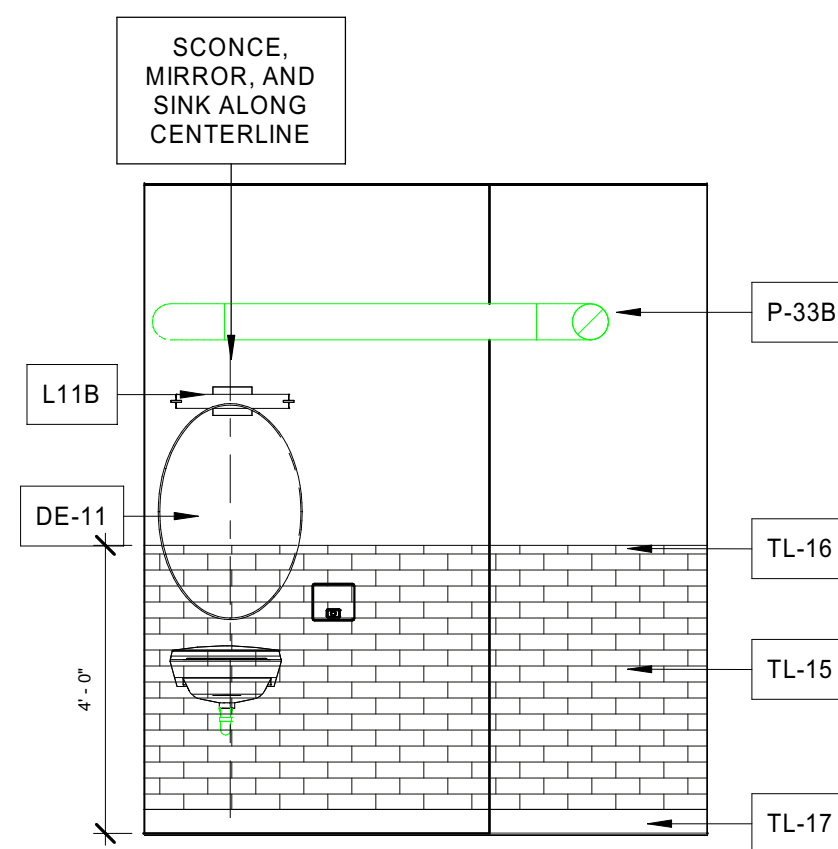


17 Interior Elevation
UNISEX RR - 315 - N
A5.12 3/8" = 1'-0"

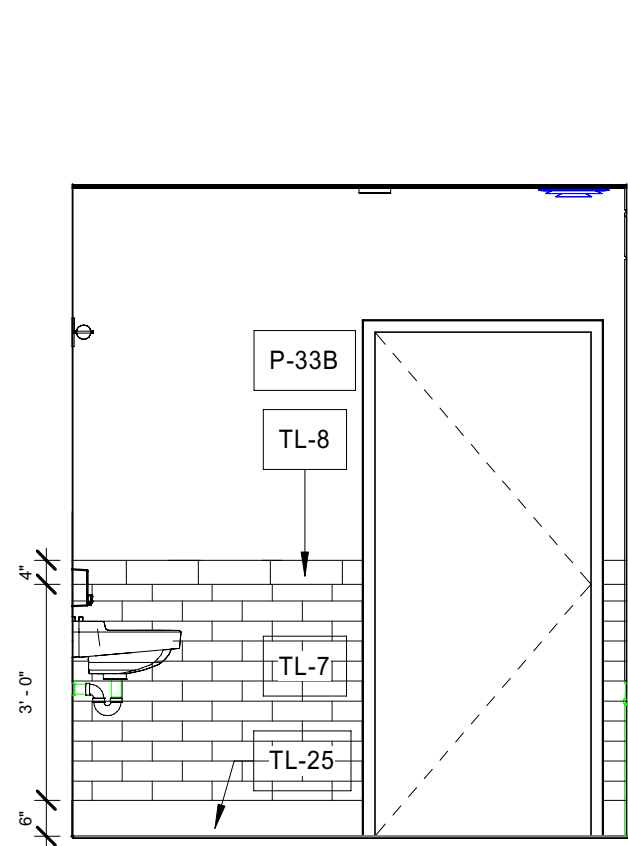


16 Interior Elevation
UNISEX RR - 220 - W
A5.12 3/8" = 1'-0"

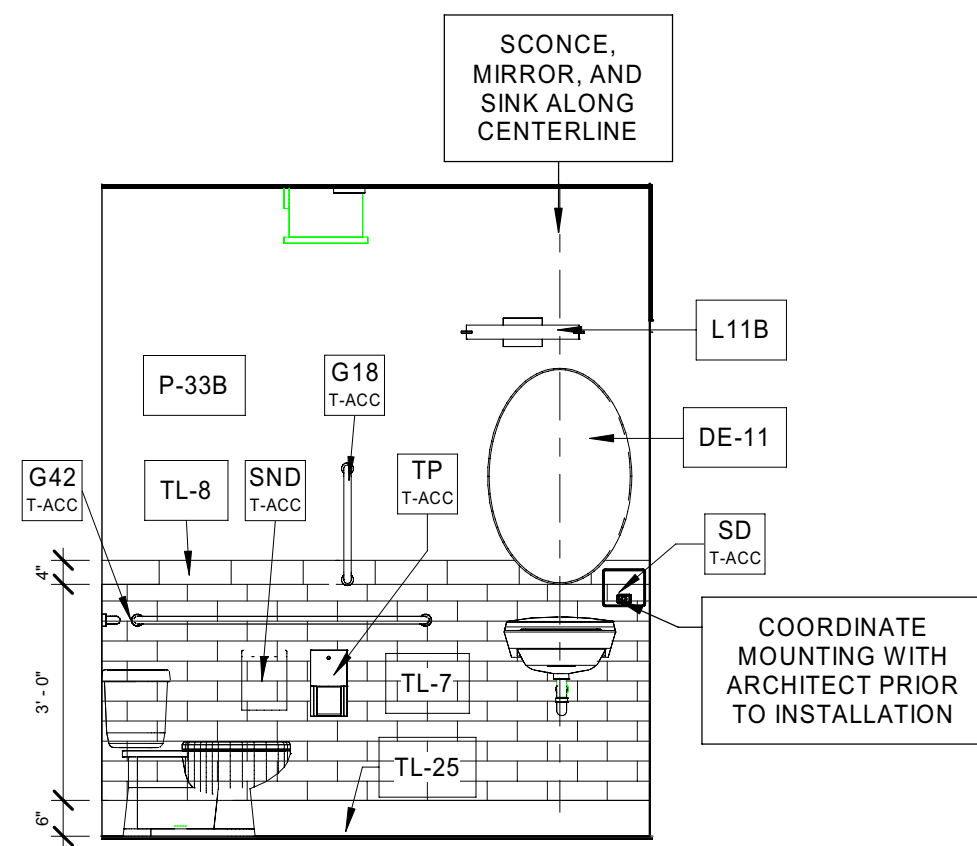


15 Interior Elevation
UNISEX RR - 220 - S
A5.12 3/8" = 1'-0"

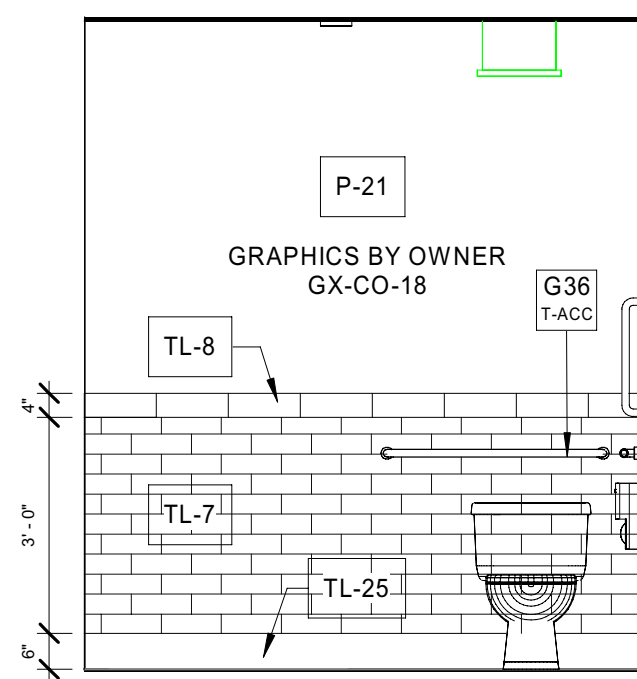


14 Interior Elevation
UNISEX RR - 220 - E
A5.12 3/8" = 1'-0"

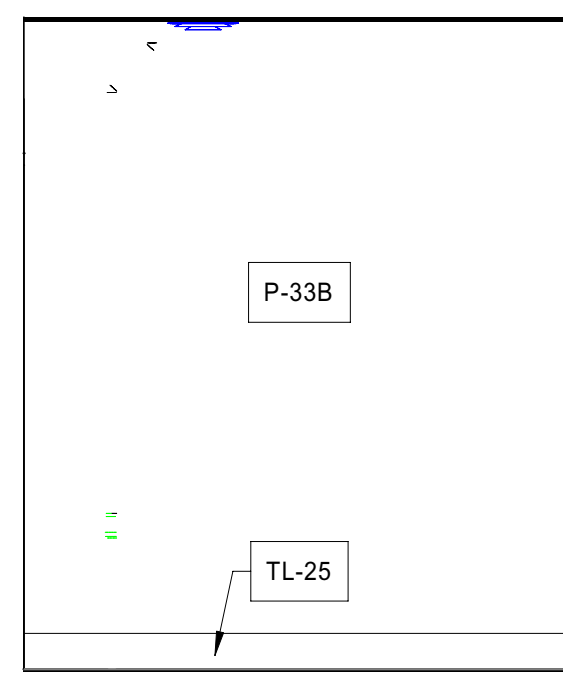


13 Interior Elevation
UNISEX RR - 220 - N
A5.12 3/8" = 1'-0"

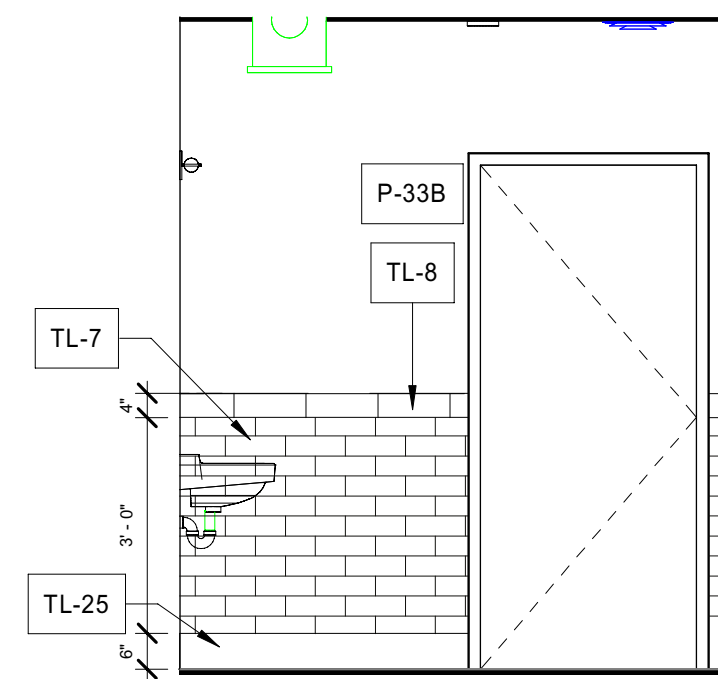


12 Interior Elevation
UNISEX RR - 219 - W
A5.12 3/8" = 1'-0"

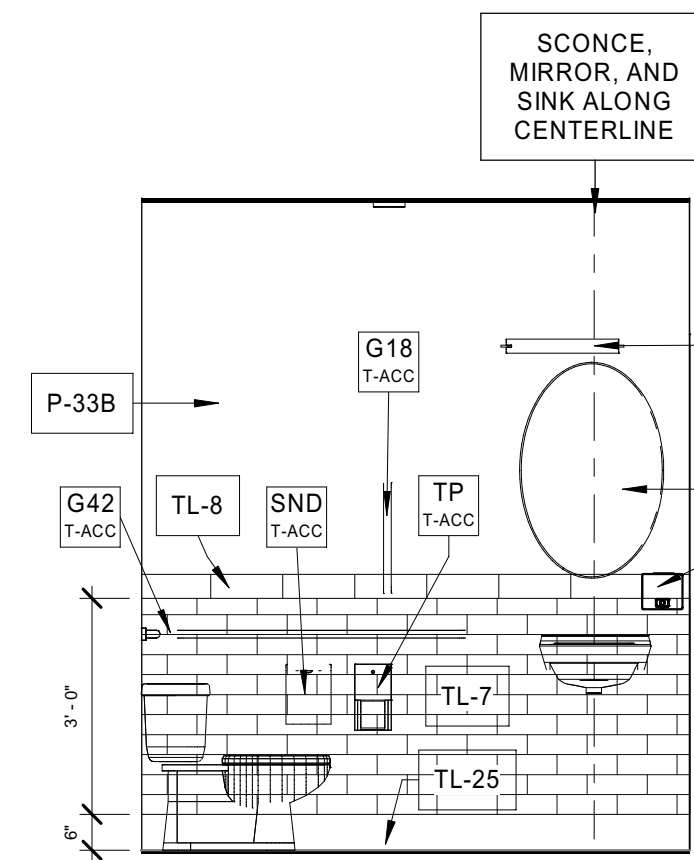


11 Interior Elevation
UNISEX RR - 219 - S
A5.12 3/8" = 1'-0"

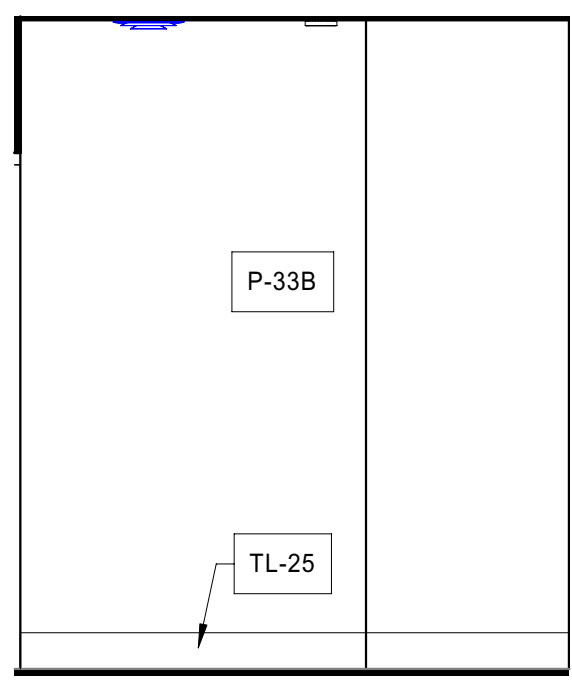


10 Interior Elevation
UNISEX RR - 219 - N
A5.12 3/8" = 1'-0"

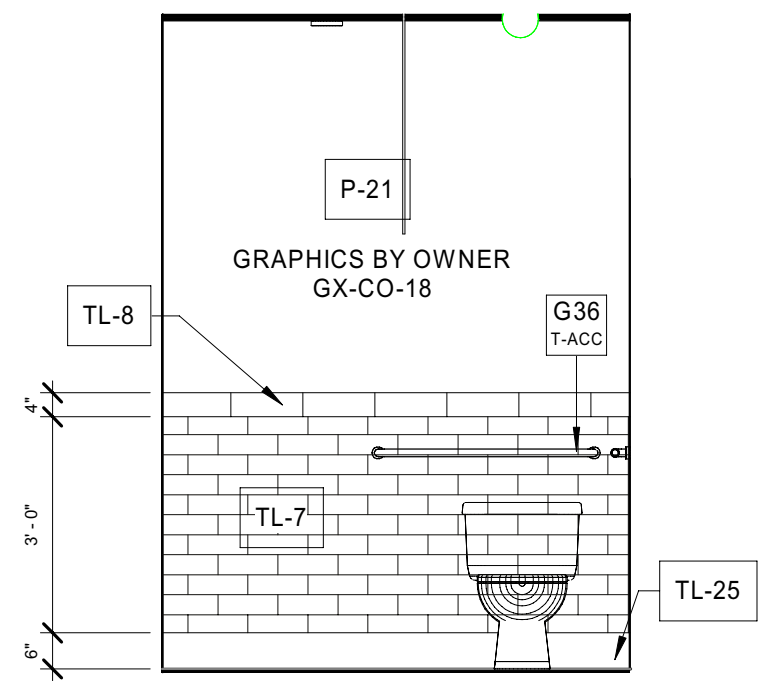


9 Interior Elevation
UNISEX RR - 219 - E
A5.12 3/8" = 1'-0"

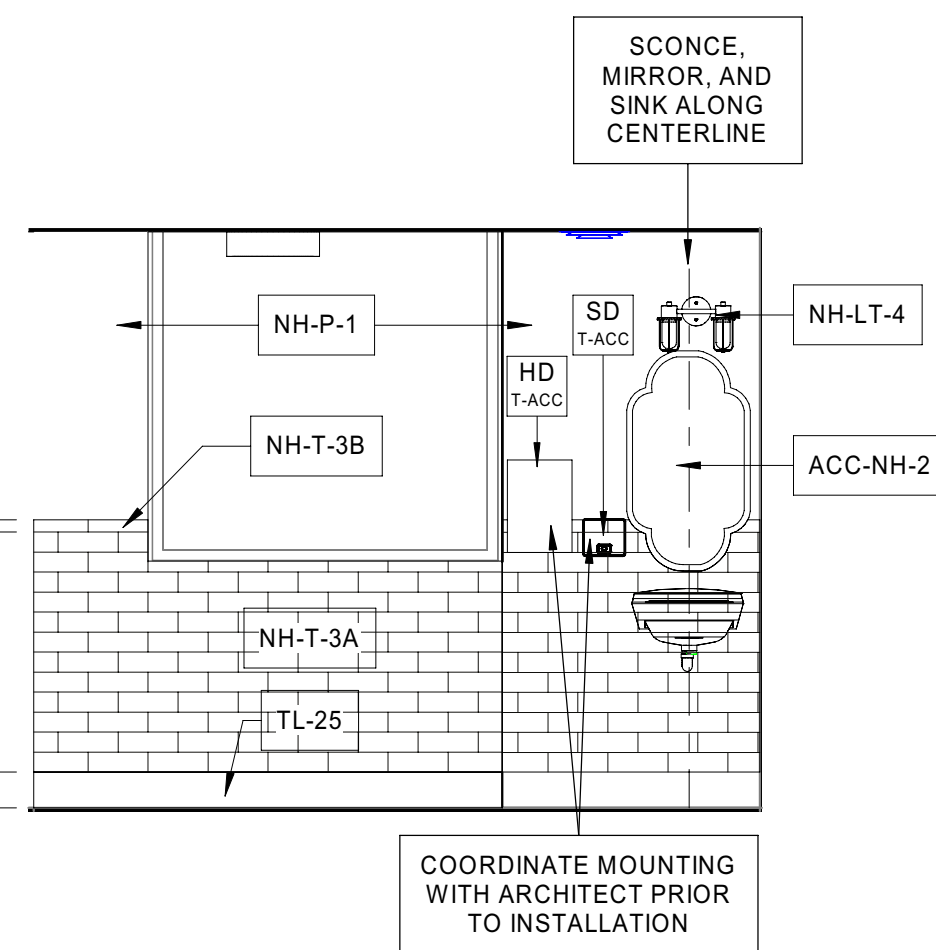


8 Interior Elevation
WOMENS RR - 113 - W
A5.12 3/8" = 1'-0"

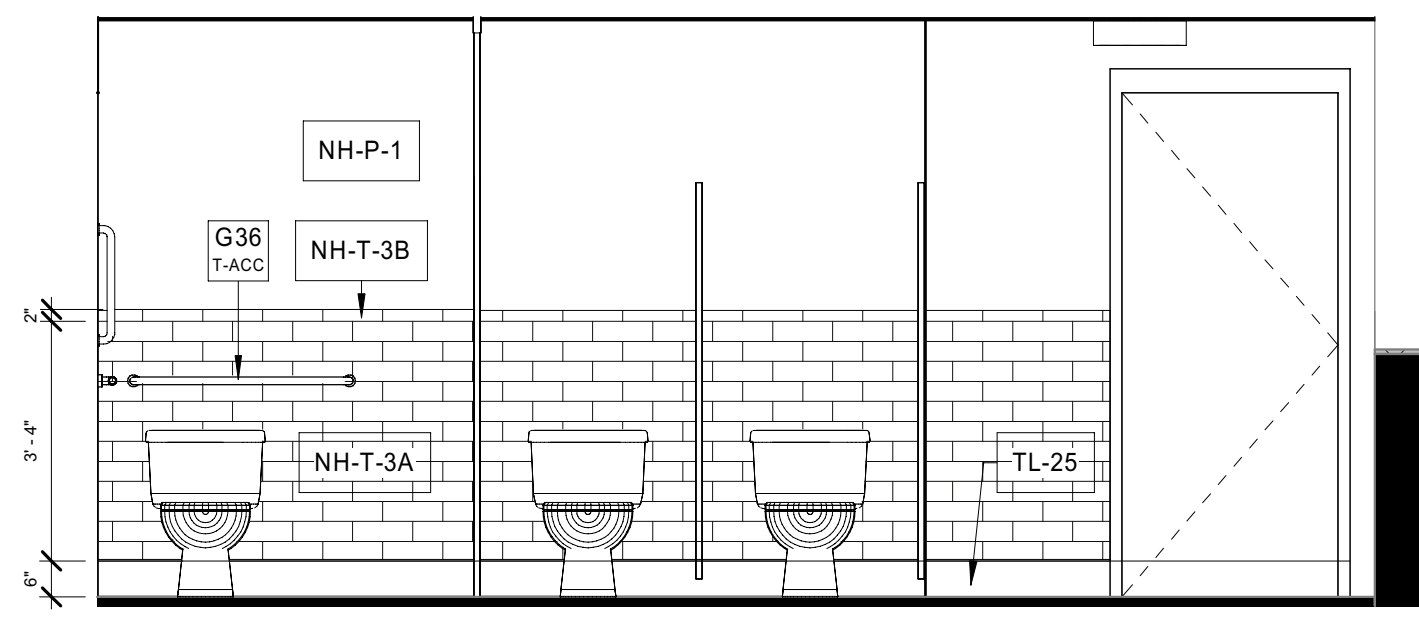


7 Interior Elevation
WOMENS RR - 113 - S
A5.12 3/8" = 1'-0"

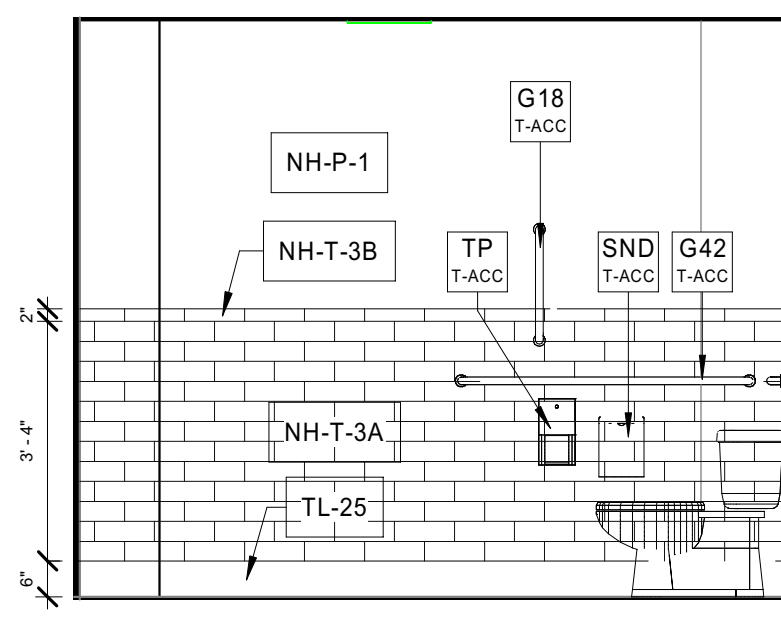


6 Interior Elevation
WOMENS RR - 113 - E
A5.12 3/8" = 1'-0"

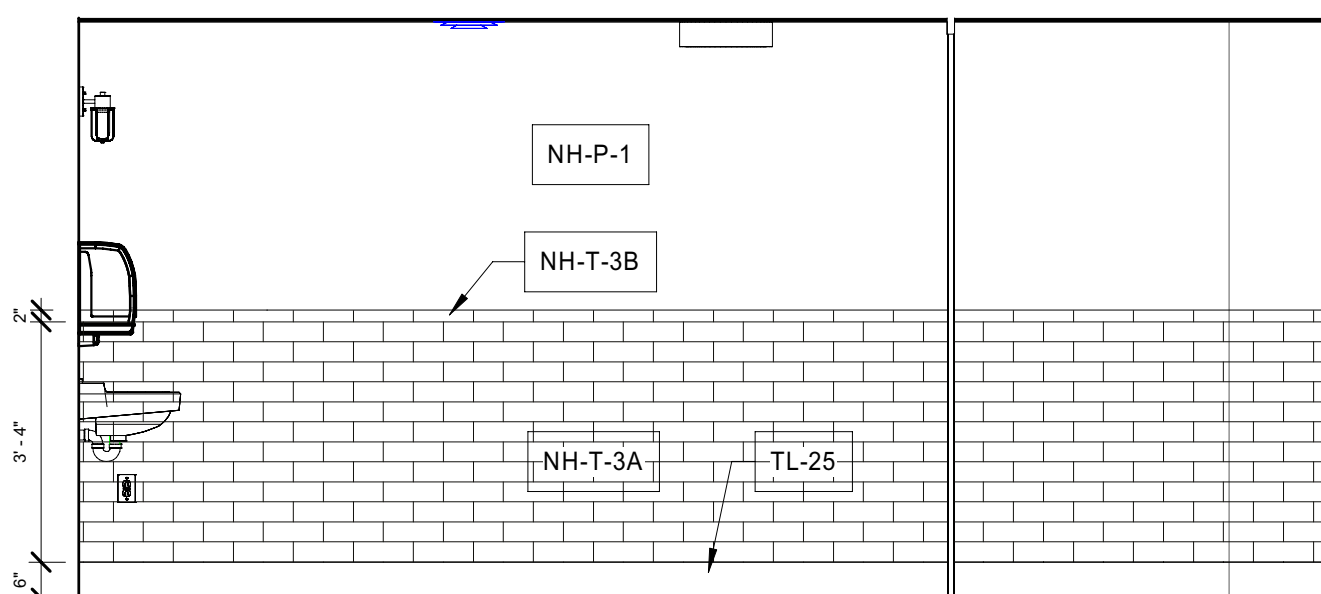


5 Interior Elevation
WOMENS RR - 113 - N
A5.12 3/8" = 1'-0"

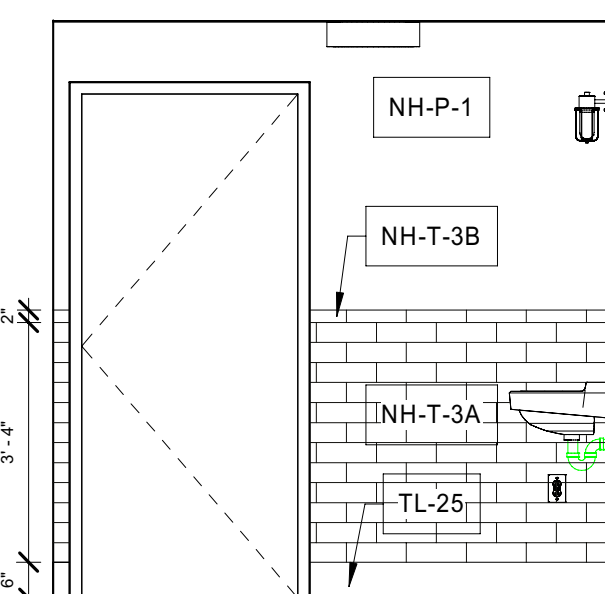


4 Interior Elevation
MENS RR - 112 - W
A5.12 3/8" = 1'-0"

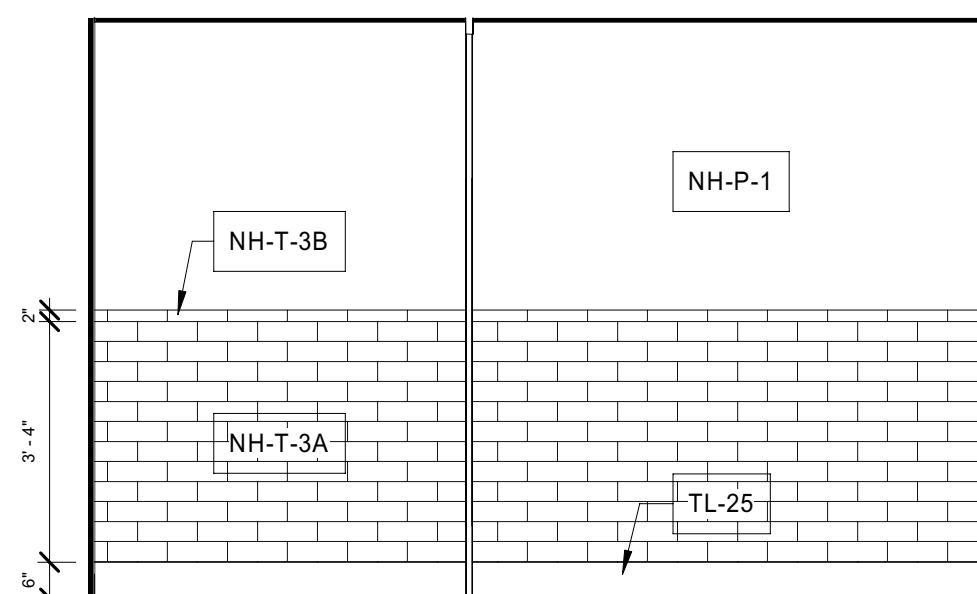

3 Interior Elevation
MENS RR - 112 - S
A5.12 3/8" = 1'-0"

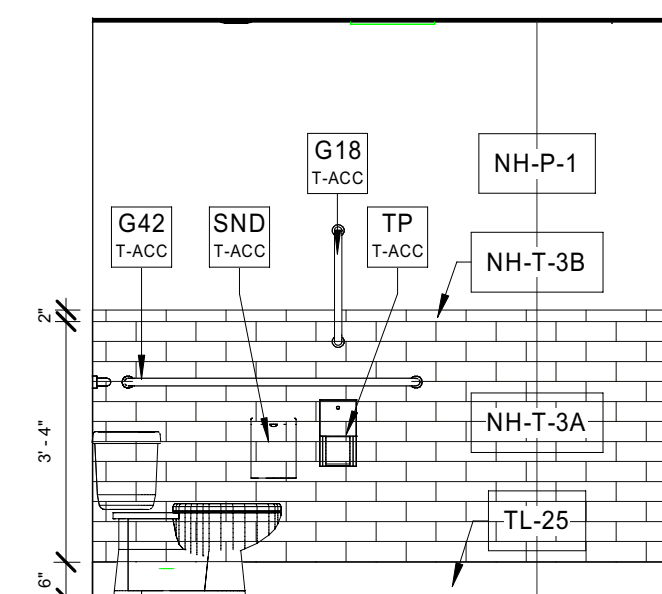

2 Interior Elevation
MENS RR - 112 - E
A5.12 3/8" = 1'-0"

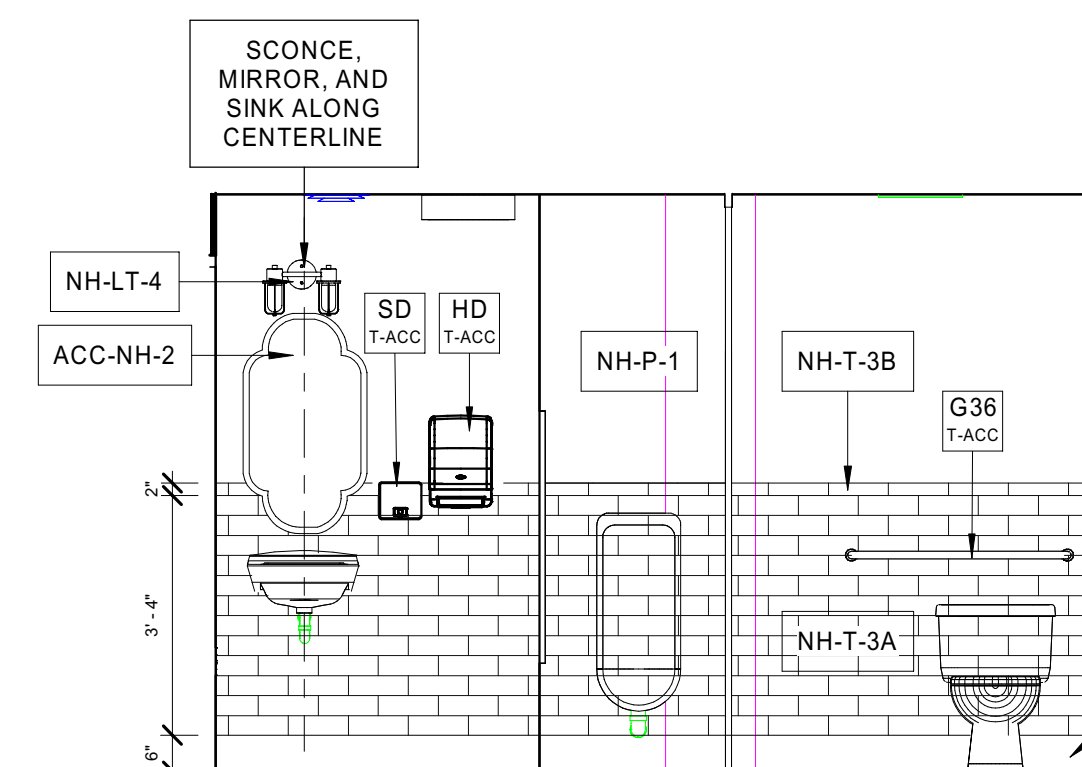

1 Interior Elevation
MENS RR - 112 - N
A5.12 3/8" = 1'-0"